
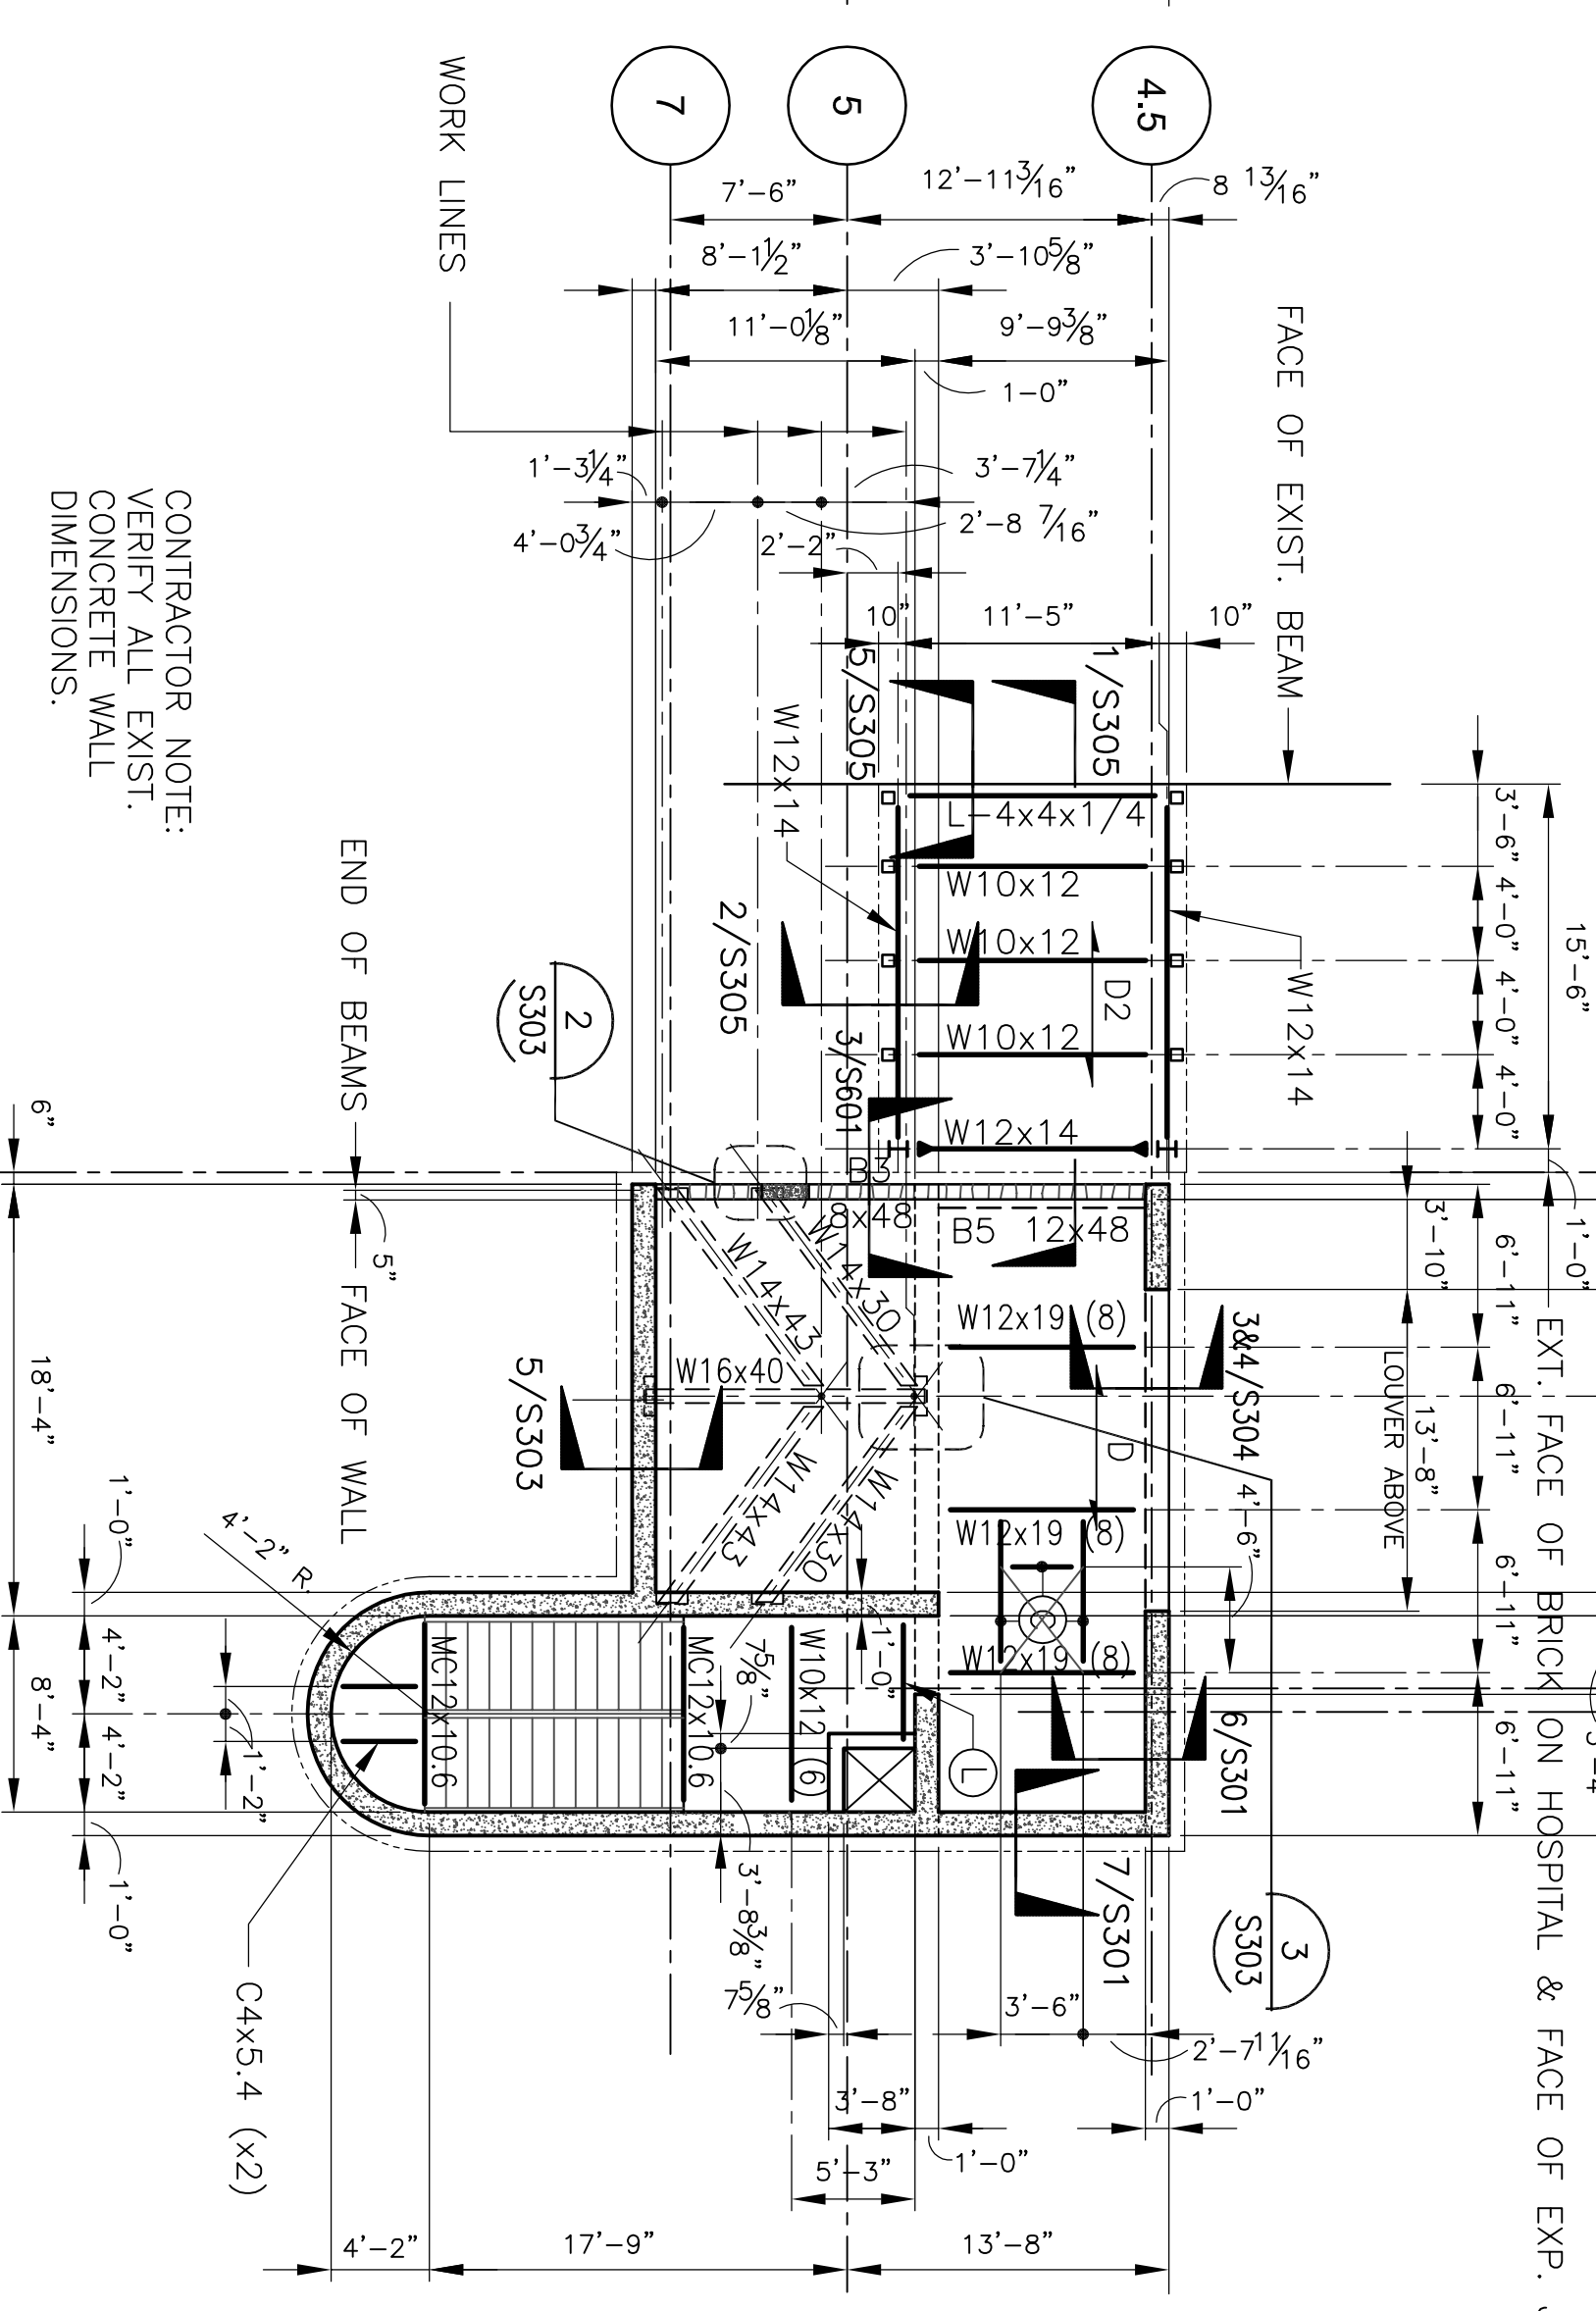
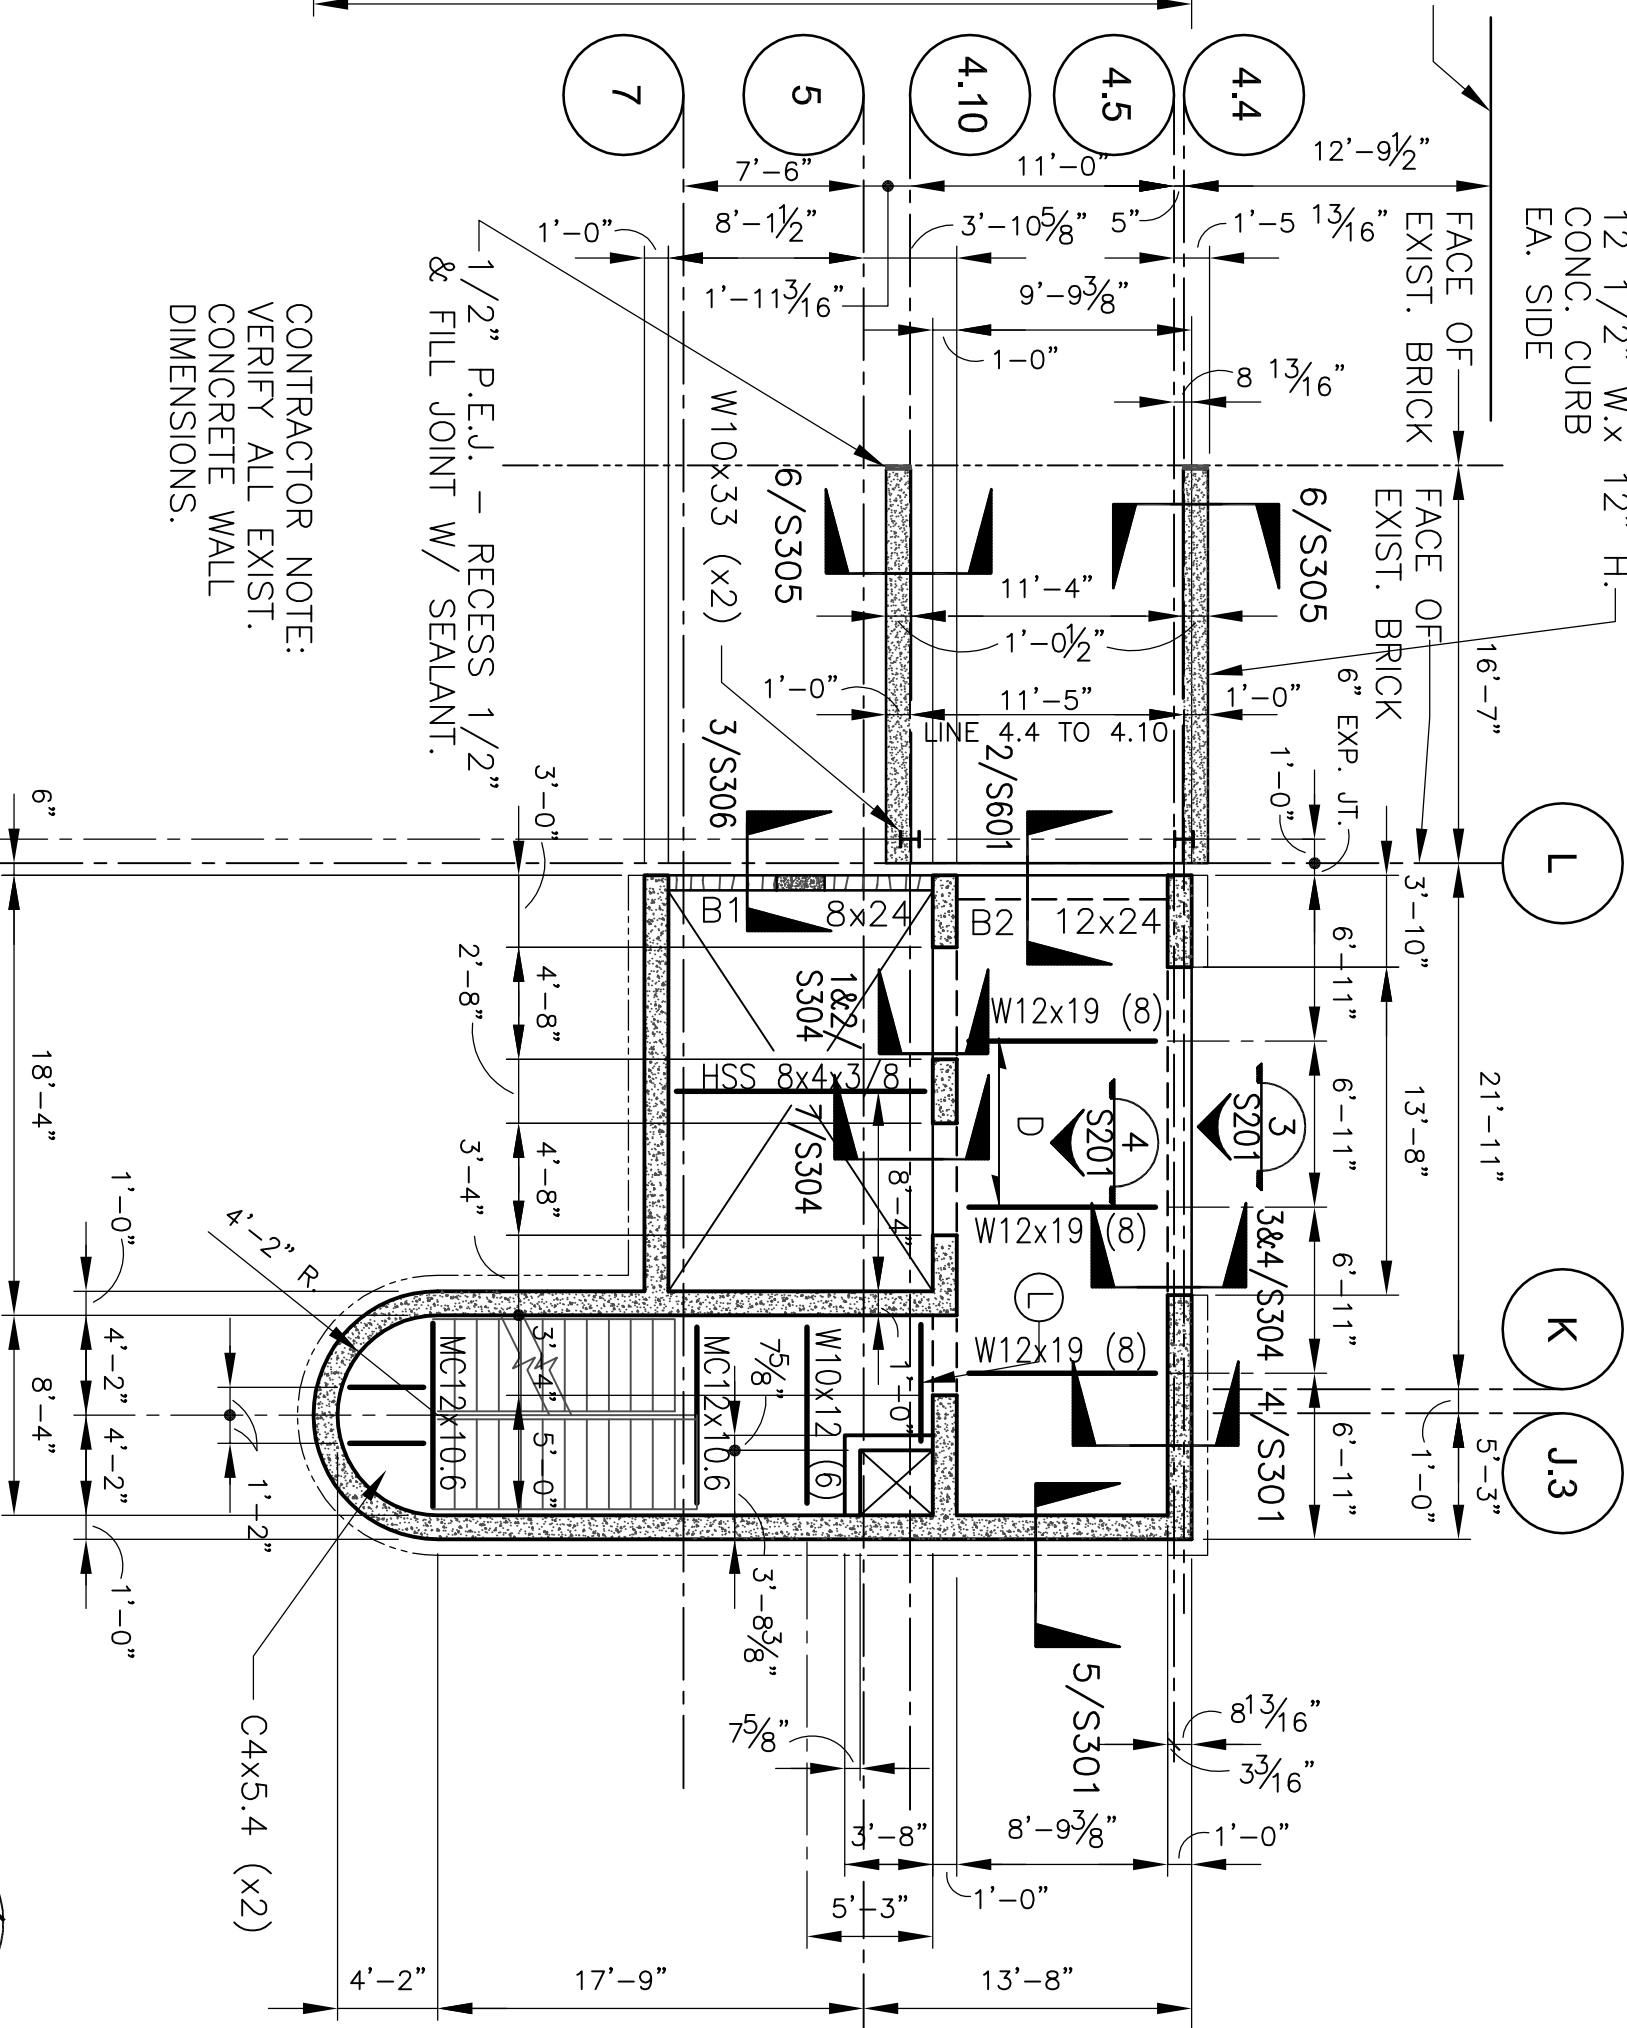


4th & 5th FLOOR STAIR & ELEVATOR LOBBY FRAMING PLAN 1

6th & 7th FLOOR STAIR & ELEVATOR LOBBY FRAMING PLAN 2

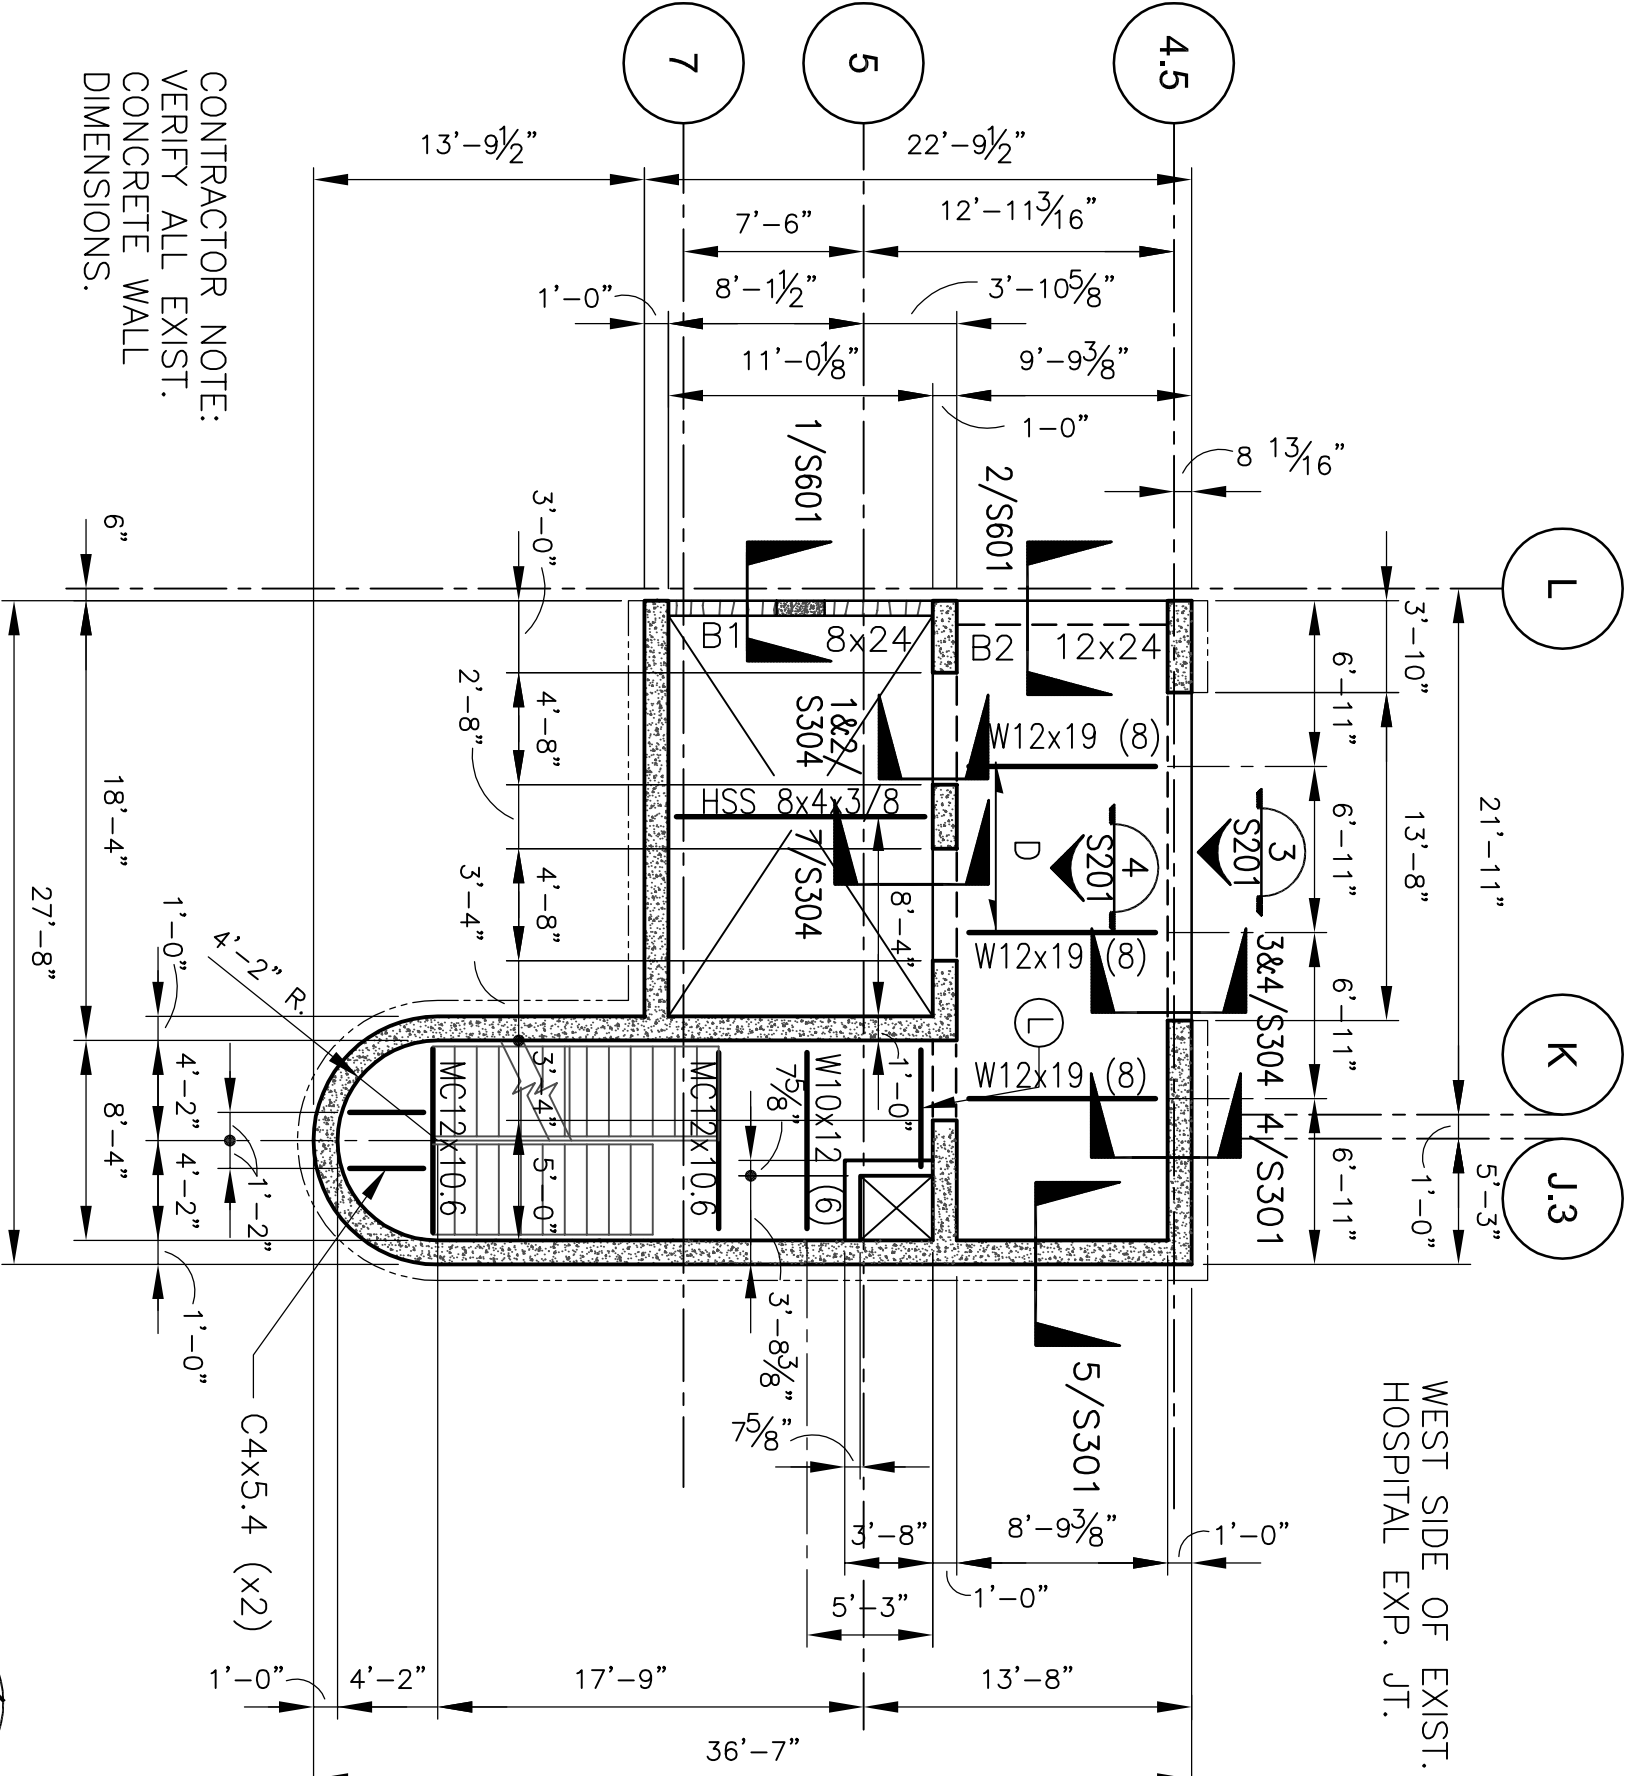

8th FLOOR STAIR & ELEVATOR  
LOBBY FRAMING PLAN

9th FLOOR STAIR & ELEVATOR  
LOBBY FRAMING PLAN

ELEVATOR MACHINE ROOM FLOOR  
LOBBY FRAMING PLAN

2ND FLOOR OUTPATIENT MH  
VA SHREVEPORT


Toland♦ Mizell♦ Molnar, LLC

590 MEANS STREET NW,

SUITE 200

ATLANTA, GA, 30318

404-214-9774

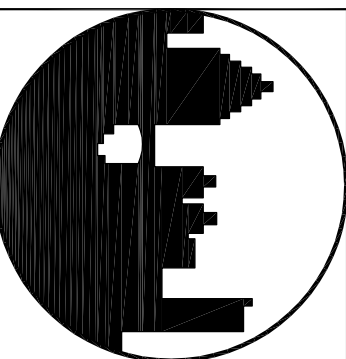

**PADGETT**  
Engineering Group  
Consulting Structural Engineers  
T 678 309 9070 F 678 309 0608

STAIR & ELEVATOR LOBBY  
FRAMING PLANS

2ND FLOOR OUTPATIENT MH  
VA SHREVEPORT

Project No.  
10049

Drawing No.  
S103

100% REVIEW  
SUBMITTAL

Veterans  
Administration

05-25-2011

100% REVIEW  
SUBMITTAL

Veterans  
Administration

05-25-2011

