
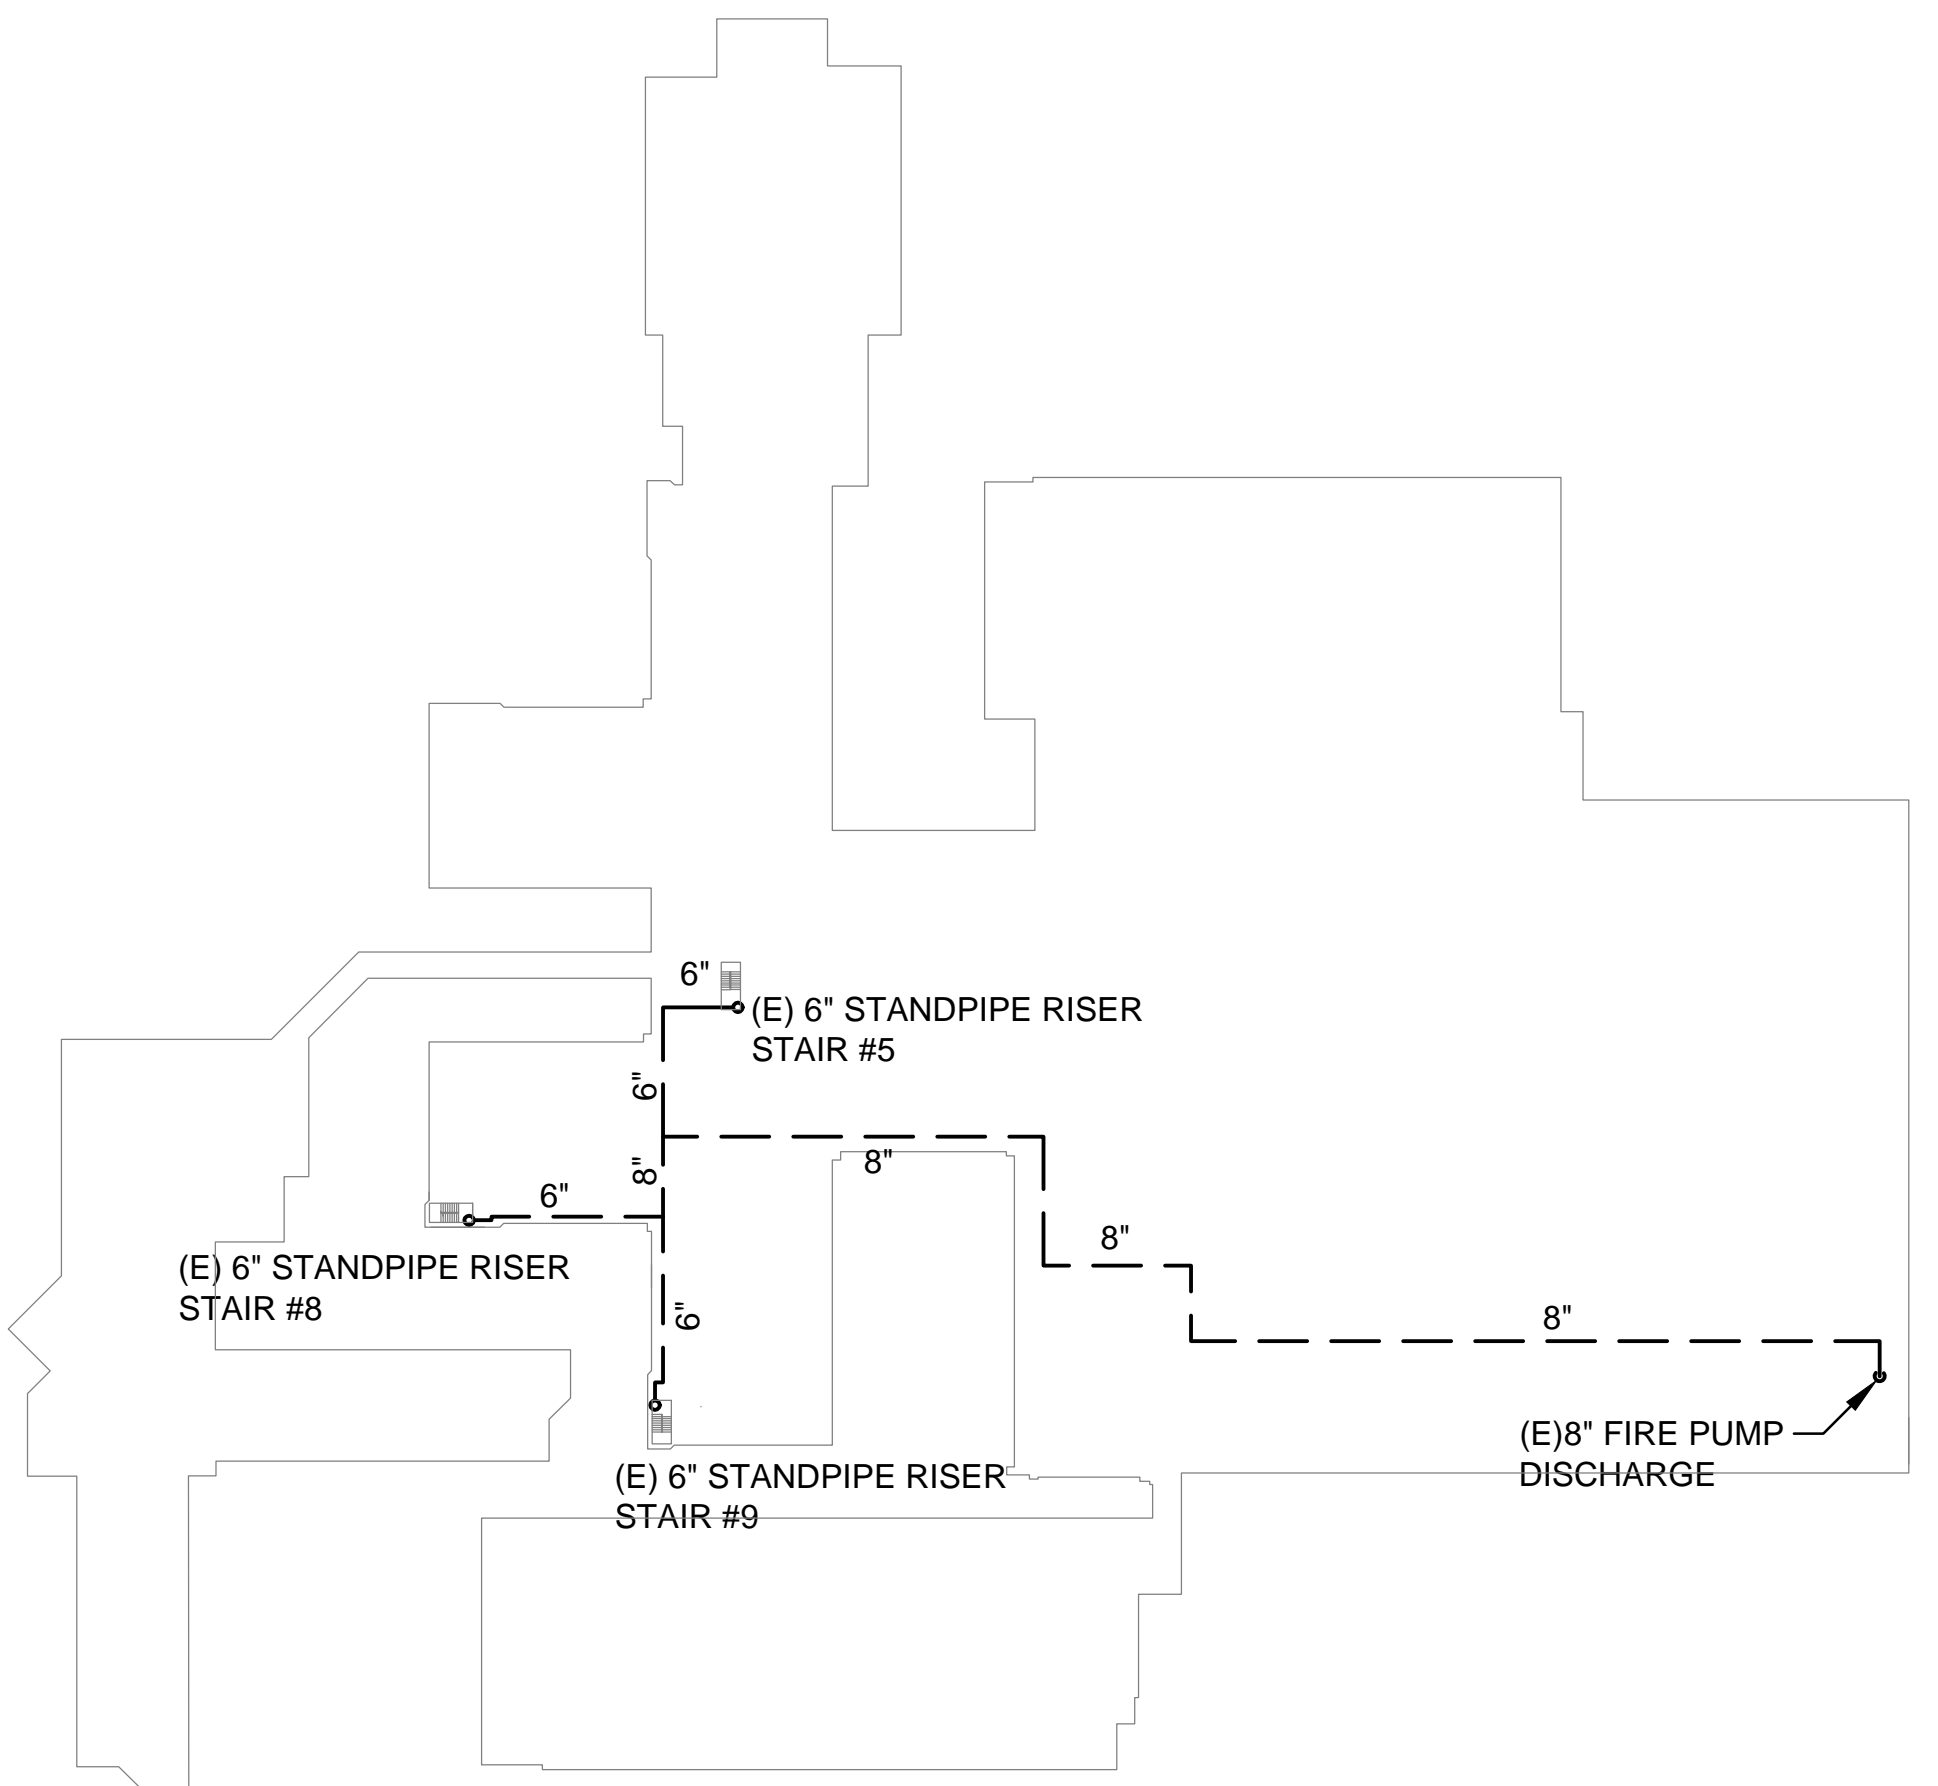


1
2
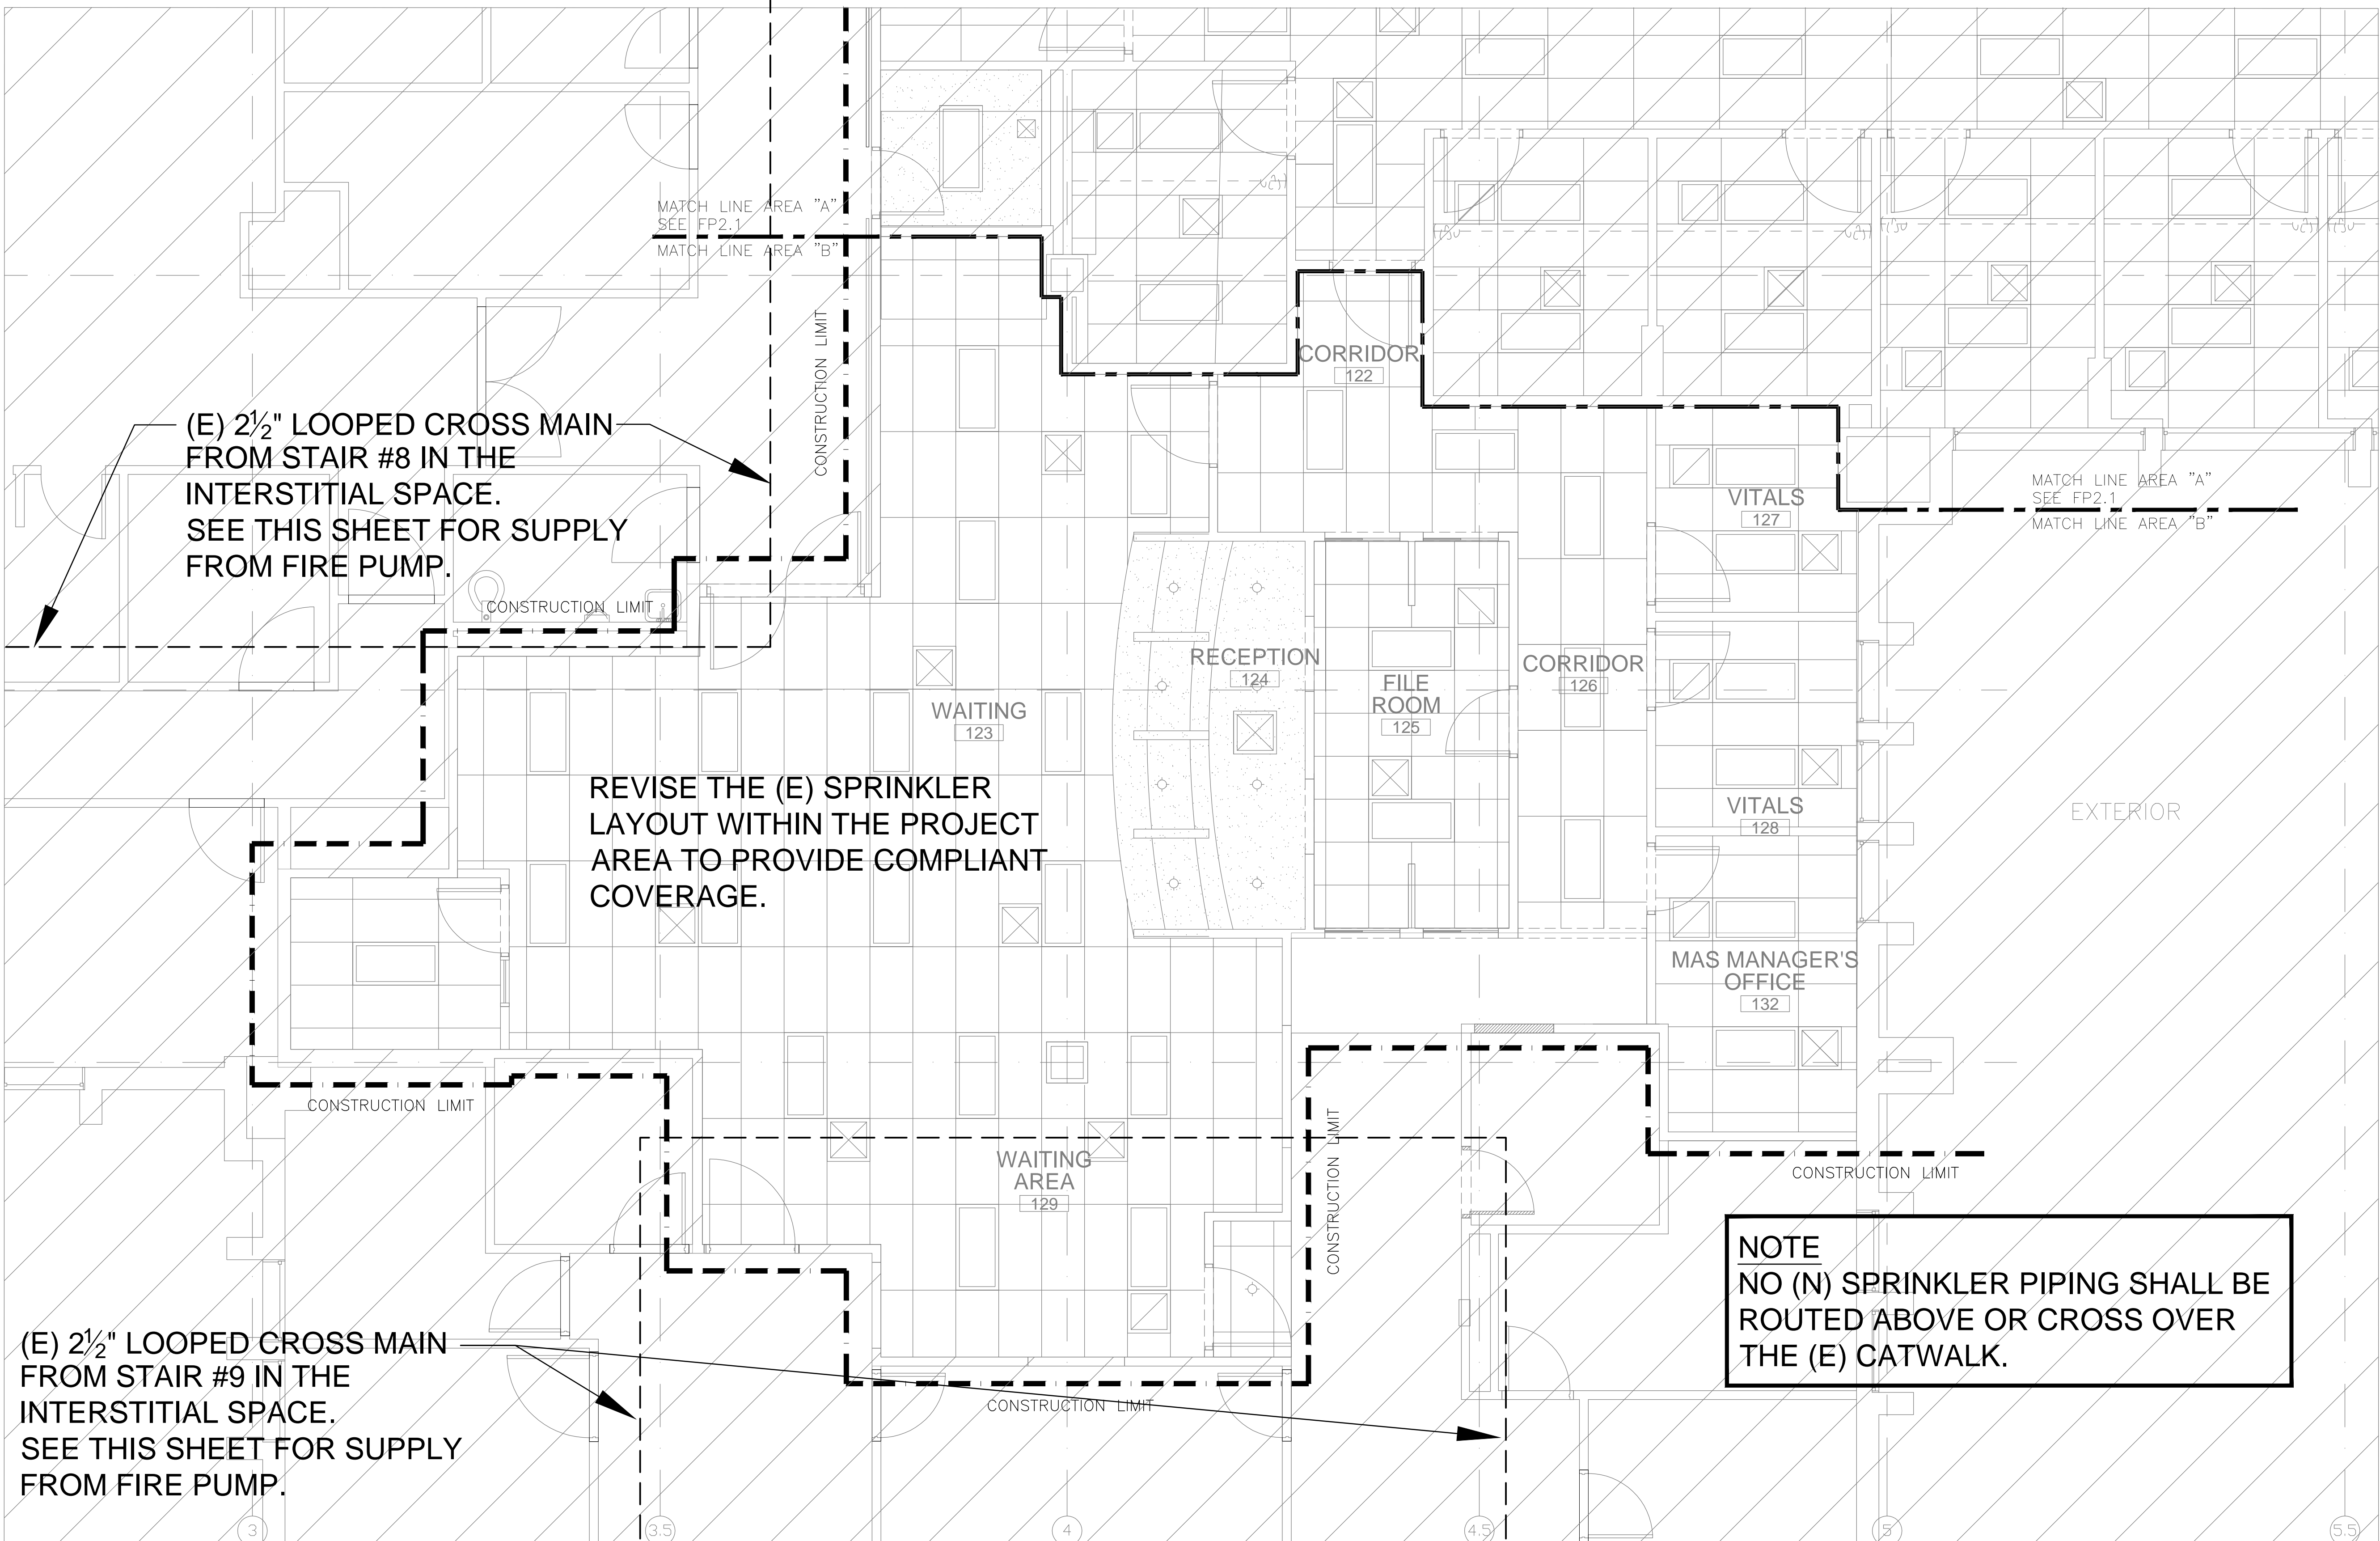

2 FIRE PROTECTION WATER SUPPLY
SCALE: NOT TO SCALE

NOTE
THIS INFORMATION WAS PROVIDED BY MR. JASON RUSH
MACHINE SHOP/PIPE SHOP FOREMAN, ENGINEERING
SERVICE, AUDIE L. MURPHY MEMORIAL VETERANS
HOSPITAL.

THE CONTRACTOR SHALL VERIFY ROUTING AND PIPE
SIZES.


SEE SPECIFICATION SECTION 21 13 13 FOR FIRE PUMP
TEST RESULTS.

DRAWING NOTES:

1. THIS DOCUMENT REPRESENTS A CONCEPTUAL FIRE SPRINKLER SYSTEM FOR THE PURPOSE OF BIDDING. A FIRE SPRINKLER CONTRACTOR LICENSED WITH THE TEXAS DEPARTMENT OF INSURANCE SHALL PREPARE A COMPLETE FIRE SPRINKLER DESIGN CONFORMING TO THE REQUIREMENTS OF THE 2013 EDITION OF NFPA 13.
2. NO PIPING SHALL BE ABANDONED IN PLACE WITHOUT AUTHORIZATION FROM THE AHJ. PIPING THAT IS ALLOWED TO BE ABANDONED IN PLACE SHALL BE CLEARLY MARKED ON THE UNDERSIDE WITH STICK-ON MARKERS IDENTIFYING THE PIPING AS "ABANDONED FIRE PROTECTION PIPING".
3. THE EXISTING FIRE SPRINKLER SYSTEM OUTSIDE OF THE PROJECT AREA SHALL REMAIN IN SERVICE DURING CONSTRUCTION.
4. AT THE END OF THE PROJECT, THE AREAS OUTSIDE OF THE PROJECT SHALL REMAIN COMPLIANT AND SUPPLIED FROM THE SAME ZONES AS ORIGINALLY DESIGNED. EACH NEW PROJECT AREA SHALL BE SUPPLIED FROM ONE ZONE, ONLY. THE INTEGRITY OF THE 2½" LOOPS SHALL BE MAINTAINED.
5. THE CONTRACTOR SHALL COORDINATE ALL FIRE SPRINKLER SYSTEM OUTAGES WITH THE LOCAL AUTHORITY HAVING JURISDICTION (AHJ). THIS MAY INCLUDE FIRE WATCHES.
6. REFER TO SPECIFICATION SECTION 21 13 13 FOR SPECIFIC DESIGN REQUIREMENTS.

SPRINKLER LEGEND:

- EXISTING FIRE SPRINKLER PIPING TO REMAIN
- (N) NEW
- (E) EXISTING
- ⊗ INDICATING CONTROL VALVE WITH SUPERVISORY SWITCH
- ⊙ (N) FIRE HOSE VALVE AND RECESSED CABINET
- - - - - LIMITS OF CONSTRUCTION NOT IN PROJECT AREA

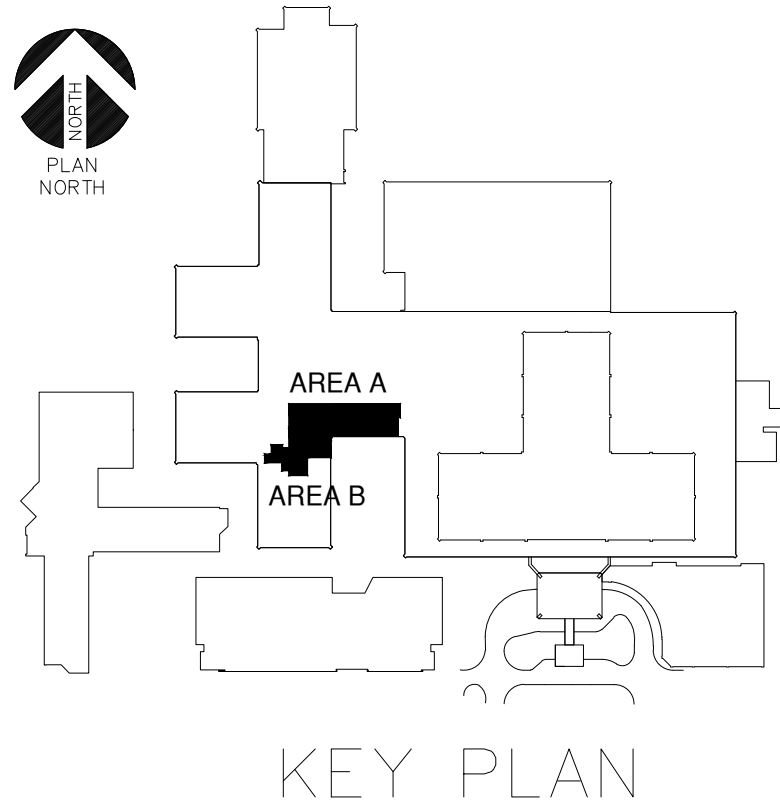

KEY PLAN

CONSULTANTS:		Approved: Assistant Director	Approved: Chief of Staff	Approved: Chief, Engineering	100% SUBMITTAL SET  OCTOBER 2, 2015	ARCHITECT: <div>WESTEAST DESIGN GROUP</div>  <div>200 E. GRAYSON STREET, SUITE 207, SAN ANTONIO TX. 78215, USA 210.530.0755 FAX: 210.530.9427</div> <div>These documents can not be copied or reproduced without written consent from WestEast Design Group</div>	Drawing Title <div>FIRE PROTECTION PLAN AREA 'B'</div>	Project Title <div>CONVERT 1F TO MED</div>	Project Number 671-14-109	Office of Facilities Management	
 <div>Aon Fire Protection Engineering Corporation 700 East Sonterra Blvd. Suite 1212 San Antonio, TX 78258 t+1 210.495.8048 f+1 210.495.9471 www.aonfire.com Texas P.E. Firm Reg. No. F-1593 Fire Protection Code Risk Life Safety Security</div>		Approved: Service Chief	Approved: Service Chief	Approved: Service Chief							
		Approved: Chief, BOMed	Approved: Chief, EMS	Approved: Chief, Infection Control							
		Approved: Chief, IT	Approved: Chief, M & O	Approved: Chief, Police							
		Approved: Chief, Safety	Approved: Chief	Approved: Chief							
Revisions:	Date	Approved: Project Director			Location AUDIE L. MURPHY MEMORIAL VETERANS HOSPITAL, SAN ANTONIO, TEXAS		Date OCTOBER 05, 2015	Checked JW/WB	Drawn JW/JH	FP2.2 Dwg. 45 of 45	 Department of Veterans Affairs