



Drawing File: \\Projects\1313 Renovate Radiology & SPS VA Shreveport\1313 Drawings\RENOVATE RADIOLOGY & SPS - VA SHREVEPORT\Sheets\A603 3RD FLOOR FINISH PLAN.dwg
Plotted by: hamed
Plotted Date: May 20, 2015 4:42pm

A three inches = one foot
B one and one-half inches = one foot
C one inch = one foot
D three-quarters inch = one foot
E one-half inch = one foot
F three-eighths inch = one foot
G one-quarter inch = one foot
H one-eighth inch = one foot

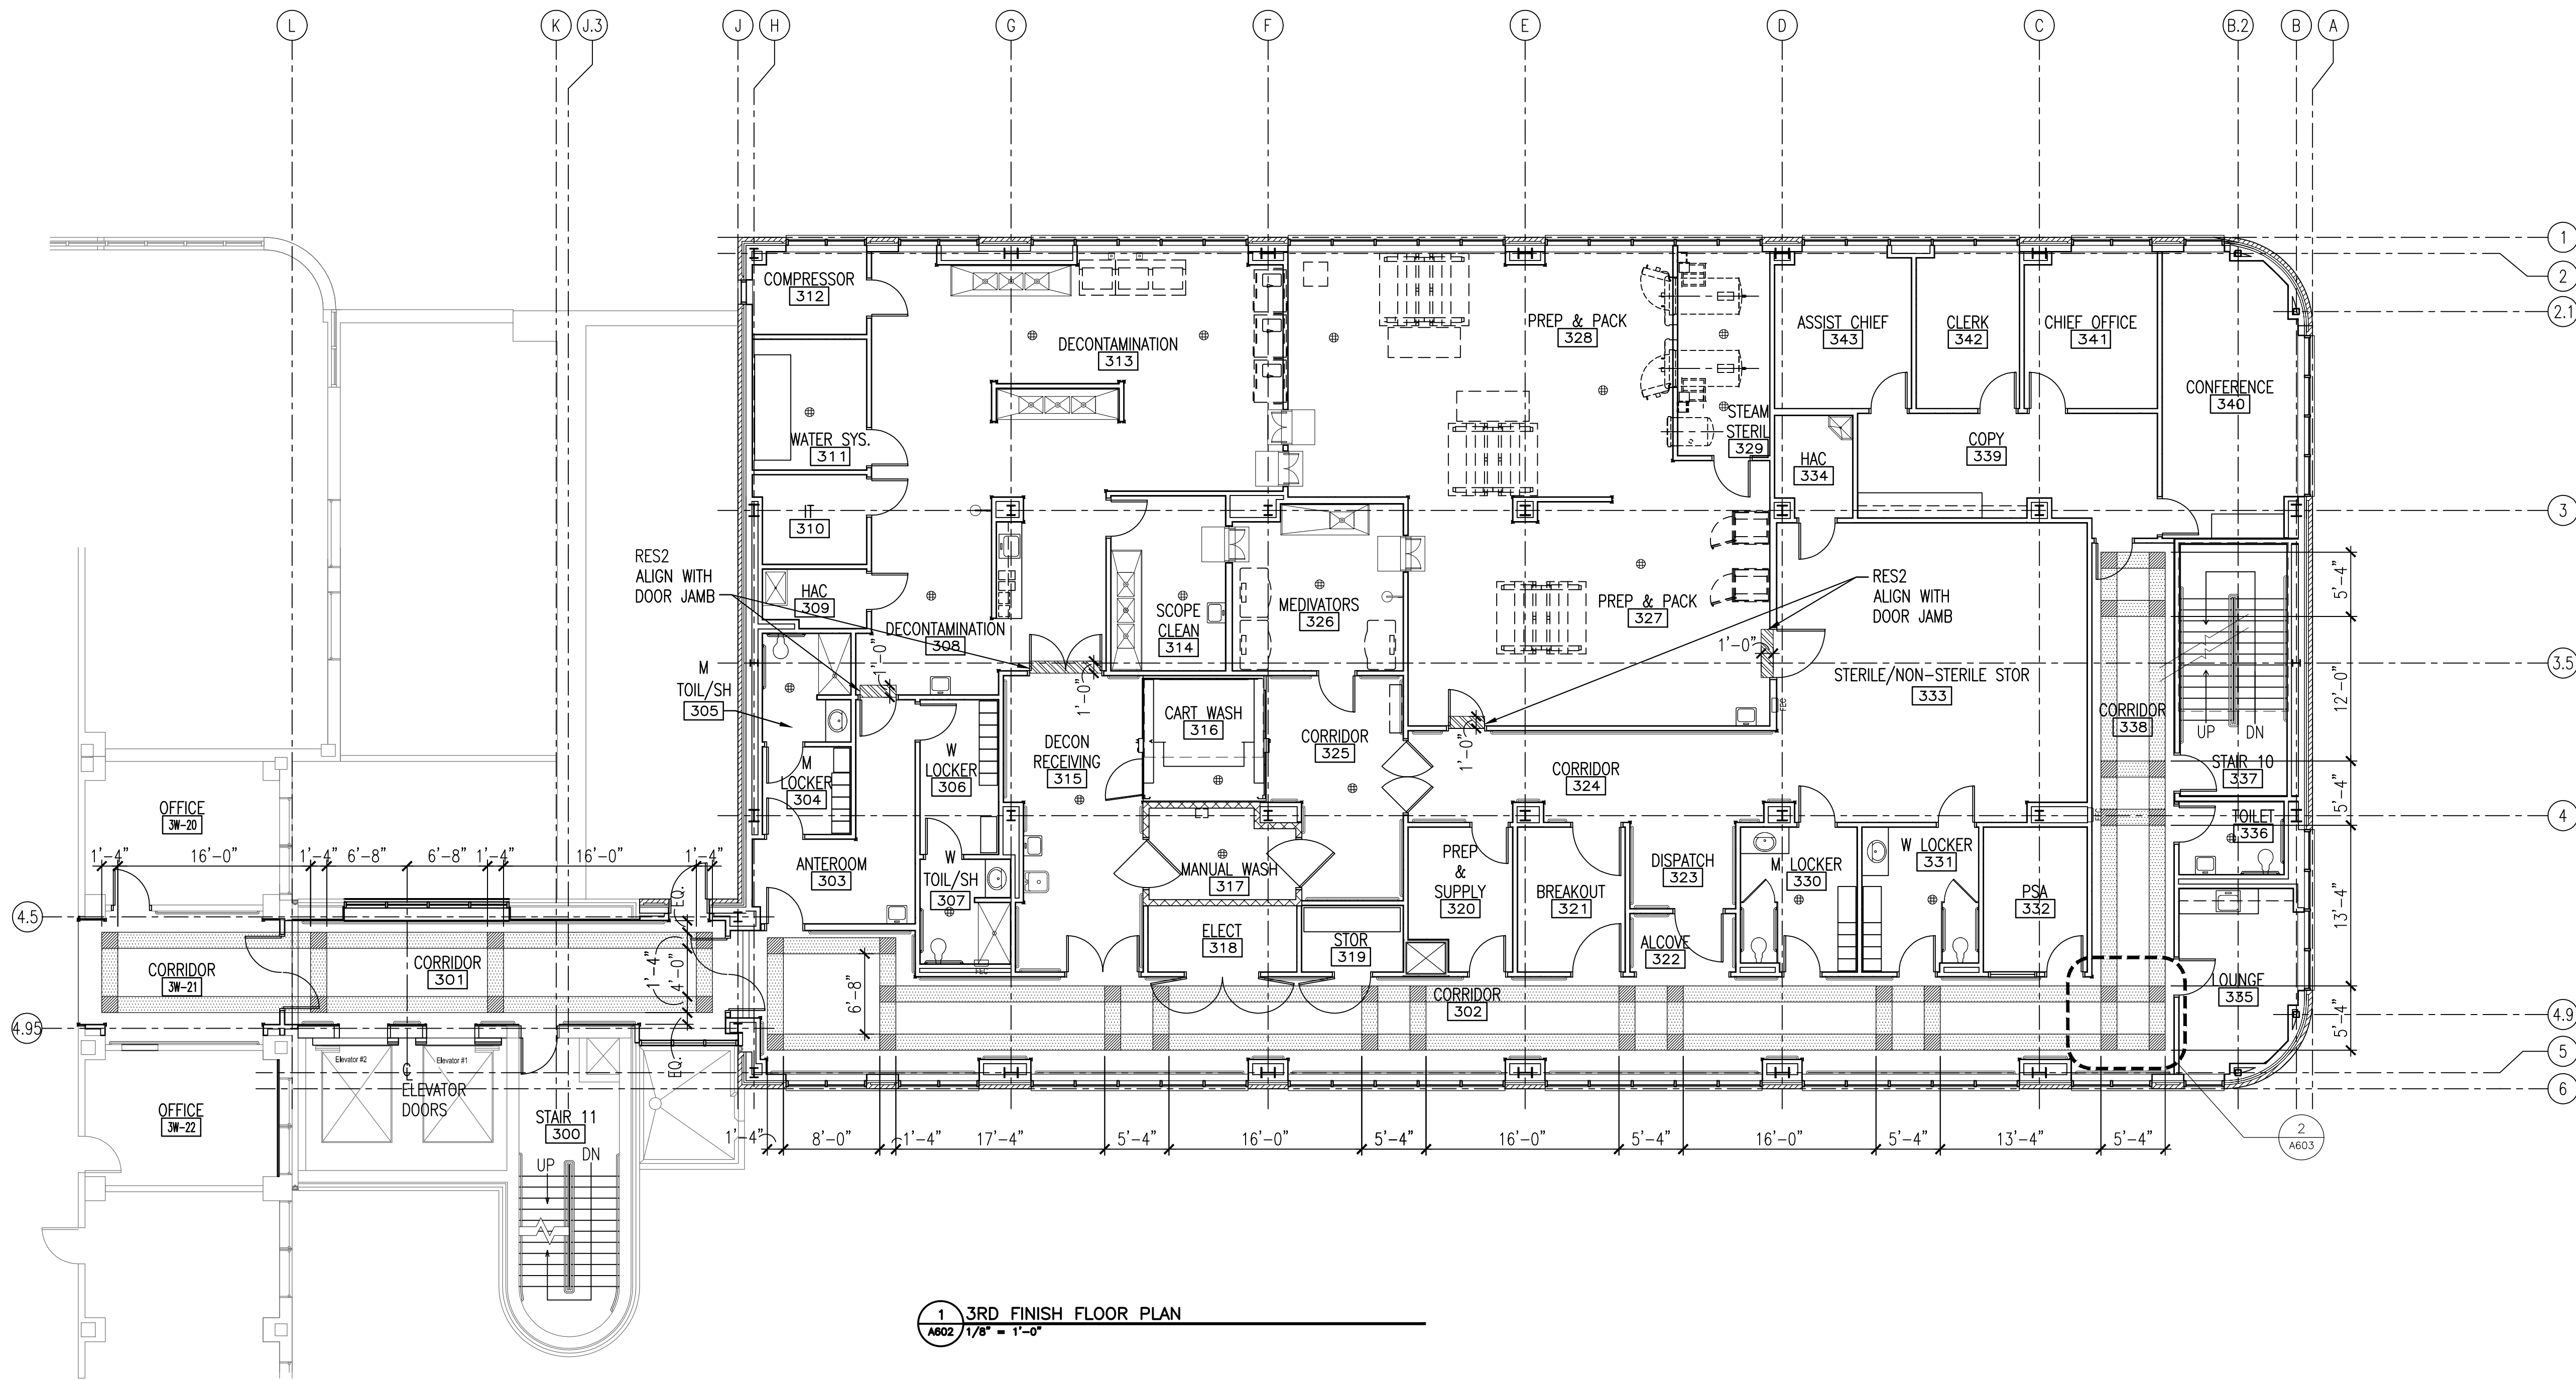


1 3RD FINISH FLOOR PLAN
A602 1/8" = 1'-0"

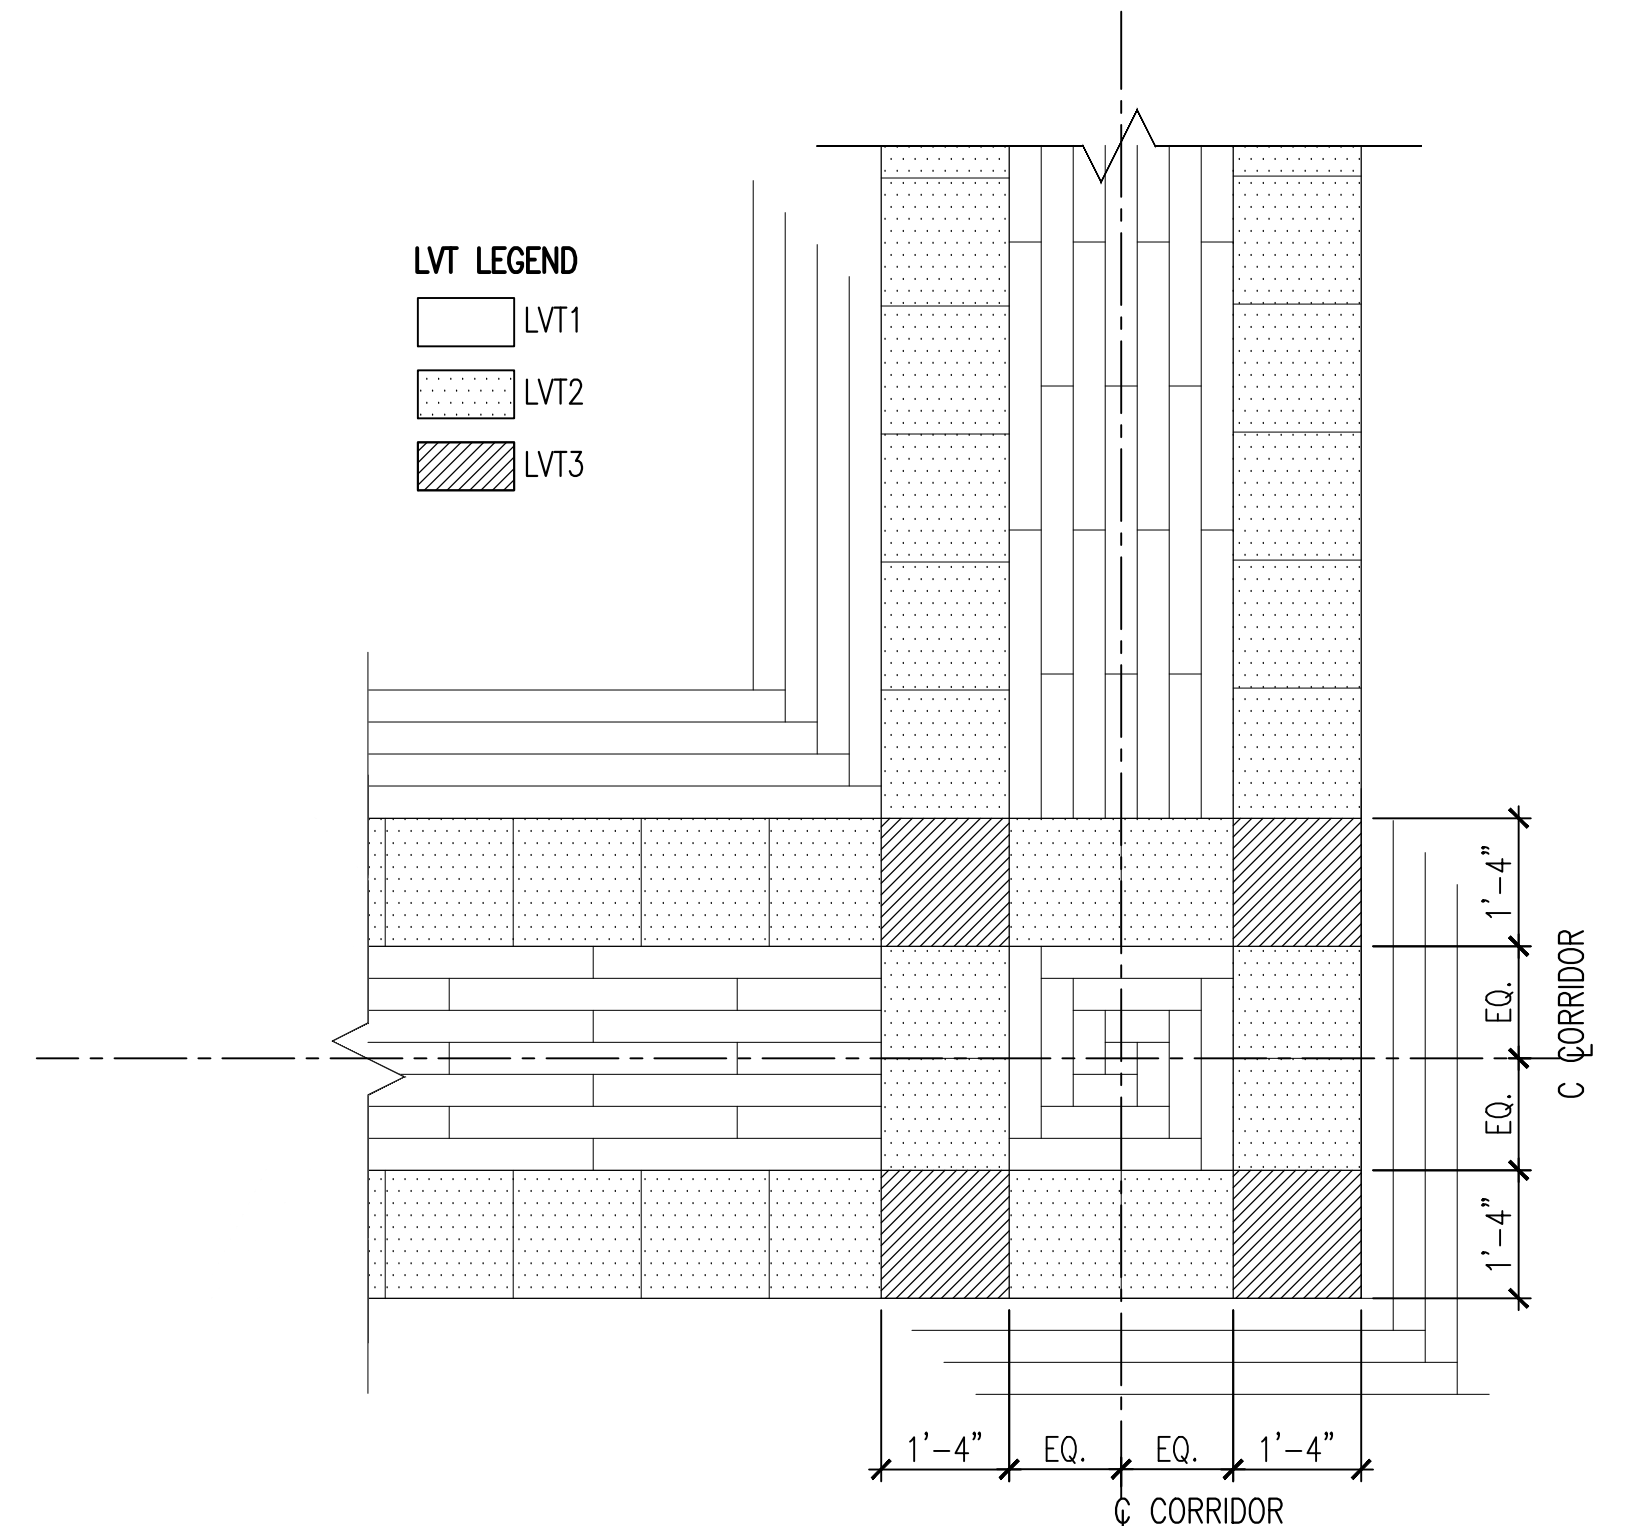

LVT LEGEND
LVT1
LVT2
LVT3

2 ENLARGED FLOOR PATTERN-LVT
A603 1/2" = 1'-0"

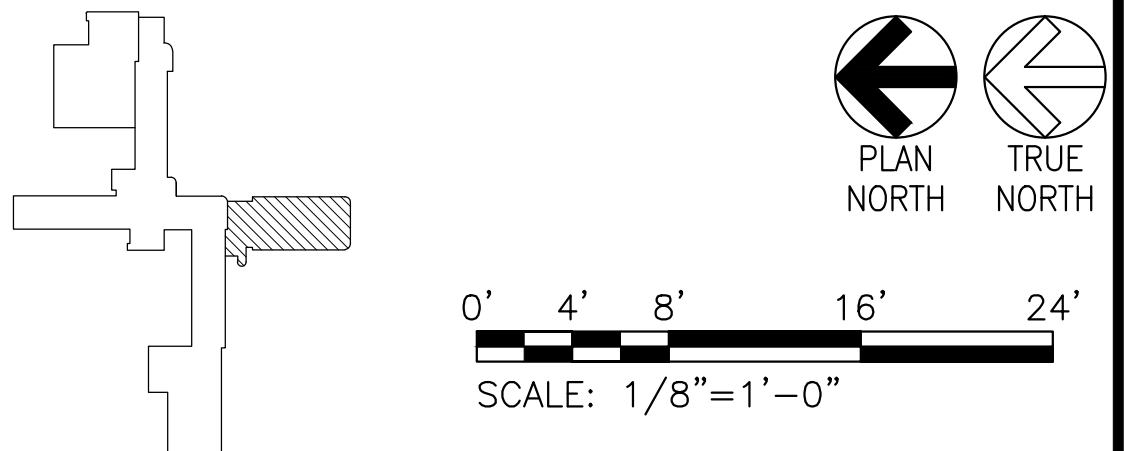

FINAL SUBMITTAL

	</
--	--	----