


Plotting File: \\VA\2013\5123-VA Shreveport 3rd and 4th Floor Drawings\P10-5123 PP 101 Third Floor-Dom Water Supply Distribution.dwg
Plotted by: jlgilead
Plotted Date: Apr 20, 2015 - 10:35am

three inches = one foot
one and one-half inches = one foot
one inch = one foot
three-quarters inch = one foot
one-half inch = one foot
three-eighths inch = one foot
one-quarter inch = one foot
one-eighth inch = one foot

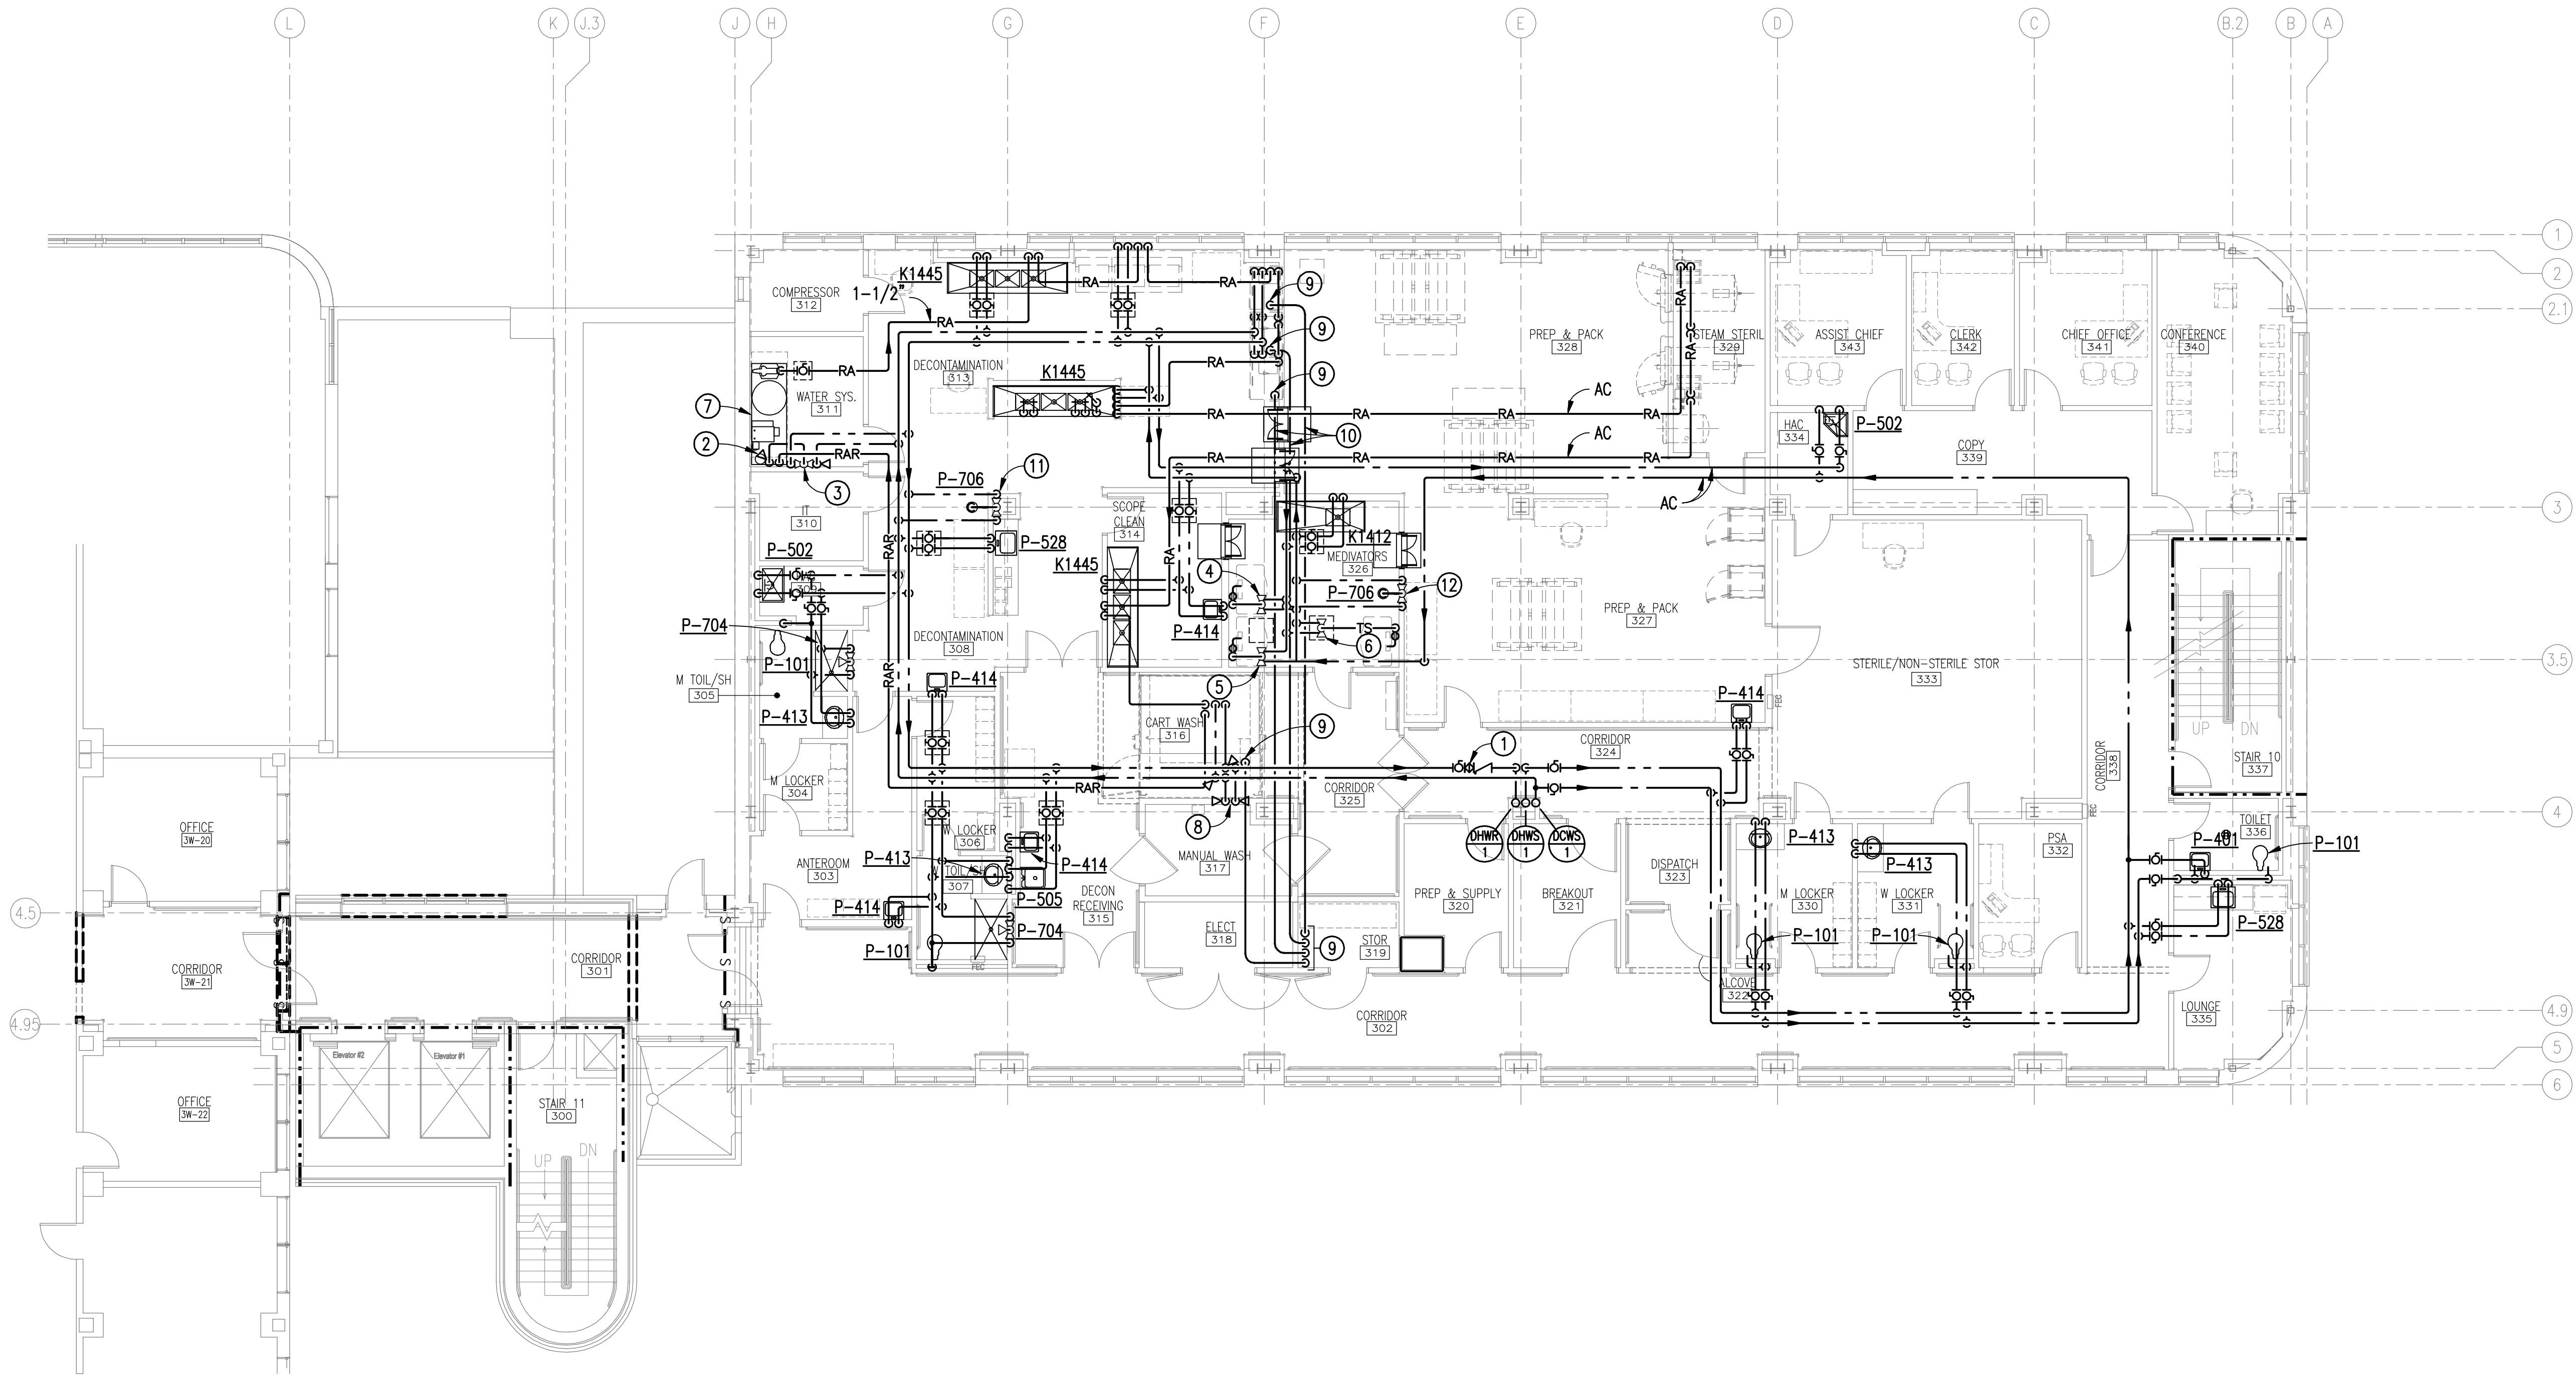

**DOMESTIC WATER DISTRIBUTION
THIRD FLOOR PLAN**
SCALE: 1/8" = 1'-0"

NEW WORK KEYED NOTES:
(THIS DRAWING ONLY)

- 1 PROVIDE AND INSTALL NEW BALANCING VALVE (CIRCUIT SETTER) ABOVE THIRD FLOOR CEILING AT APPROXIMATE LOCATION INDICATED. DOMESTIC HOT WATER CIRCULATION CIRCUITS SHALL BE TESTED, BALANCED, AND CERTIFIED BY A COMPANY WHO SPECIALIZES IN SUCH SERVICES. A TEST AND BALANCE REPORT SHALL BE PROVIDED INDICATING A MINIMUM HOT WATER TEMPERATURE OF 120°F AT THE MOST REMOTE PLUMBING FIXTURE ON EACH CIRCUIT.
- 2 PROVIDE AND INSTALL NEW REDUCED PRESSURE BACKFLOW PREVENTER.
- 3 PROVIDE AND INSTALL NEW MIXING VALVE (MV-1) ON WALL.
- 4 PROVIDE AND INSTALL NEW MIXING VALVE (MV-2) ABOVE CEILING. PROVIDE CEILING ACCESS PANEL.
- 5 PROVIDE AND INSTALL NEW MIXING VALVE (MV-3) ABOVE CEILING. PROVIDE CEILING ACCESS PANEL.
- 6 PROVIDE AND INSTALL NEW MIXING VALVE (MV-4) ABOVE CEILING. PROVIDE CEILING ACCESS PANEL.
- 7 REVERSE OSMOSIS EQUIPMENT. (PROVIDED BY VA). PLUMBING CONTRACTOR SHALL MAKE ALL FINAL CONNECTIONS.
- 8 3/4" DOMESTIC HOT AND COLD WATER DOWN IN WALL TO WALL MOUNTED STEAM GUN.
- 9 3" PVC CONDUIT-DN. FOR ROUTING OF FLEXIBLE DETERGENT HOSE BY STAIRS TO EQUIPMENT. PLUMBING CONTRACTOR SHALL MAKE ALL FINAL CONNECTIONS.
- 10 ROUTE 3" PVC CONDUIT ABOVE CEILING AS INDICATED.
- 11 PROVIDE AD INSTALL NEW MIXING VALVE (MV-5) IN WALL PROVIDE ACCESS PANEL.
- 12 PROVIDE AD INSTALL NEW MIXING VALVE (MV-6) IN WALL PROVIDE ACCESS PANEL.

GENERAL NOTES

- A. THESE DRAWINGS ARE DIAGRAMMATIC ONLY AND ARE NOT TO BE SCALED. FIELD VERIFY ALL DIMENSIONS, PIPE SIZES, AND INVERTS. REFER TO ARCHITECTURAL DRAWINGS FOR DIMENSIONS AND LOCATIONS OF ALL PLUMBING FIXTURES AND EQUIPMENT.
- B. COORDINATE PIPE ROUTING WITH DUCT ROUTING, EQUIPMENT LOCATIONS, ELECTRICAL INSTALLATIONS, AND BUILDING STRUCTURAL MEMBERS. OFFSET PIPING WHERE REQUIRED TO AVOID CONFLICTS. AVOID PENETRATING ANY MAIN STRUCTURAL BEAM. NOTIFY COR AND ARCHITECT OF ANY CONFLICTS.
- C. CONTRACTOR SHALL REMOVE AND REPAIR PORTIONS OF FLOORS, CEILINGS AND/OR SLABS AFFECTED BY PLUMBING MODIFICATIONS. REPAIR SURFACES TO MATCH EXISTING UNLESS NOTED OTHERWISE ON ARCHITECTURAL DRAWINGS.
- D. PRIOR TO PERFORMING ANY PLUMBING WORK OR PURCHASING ANY MATERIALS VERIFY EXACT LOCATION, ROUTING, AND PIPE SIZES, ETC. OF ALL EXISTING DOMESTIC WATER PIPING.
- E. PROVIDE REDUCE PRESSURE BACKFLOW PREVENTERS AT ALL EQUIPMENT REQUIRED BY 2012 IPC AND VA DESIGN MANUAL.
- F. REFER TO ISOMETRIC RISER DIAGRAMS PLUMBING DRAWING PP301 FOR PIPE SIZES.
- F. SEE ARCHITECTURAL PLANS FOR WALL RATINGS.

FINAL SUBMITTAL

--	--	