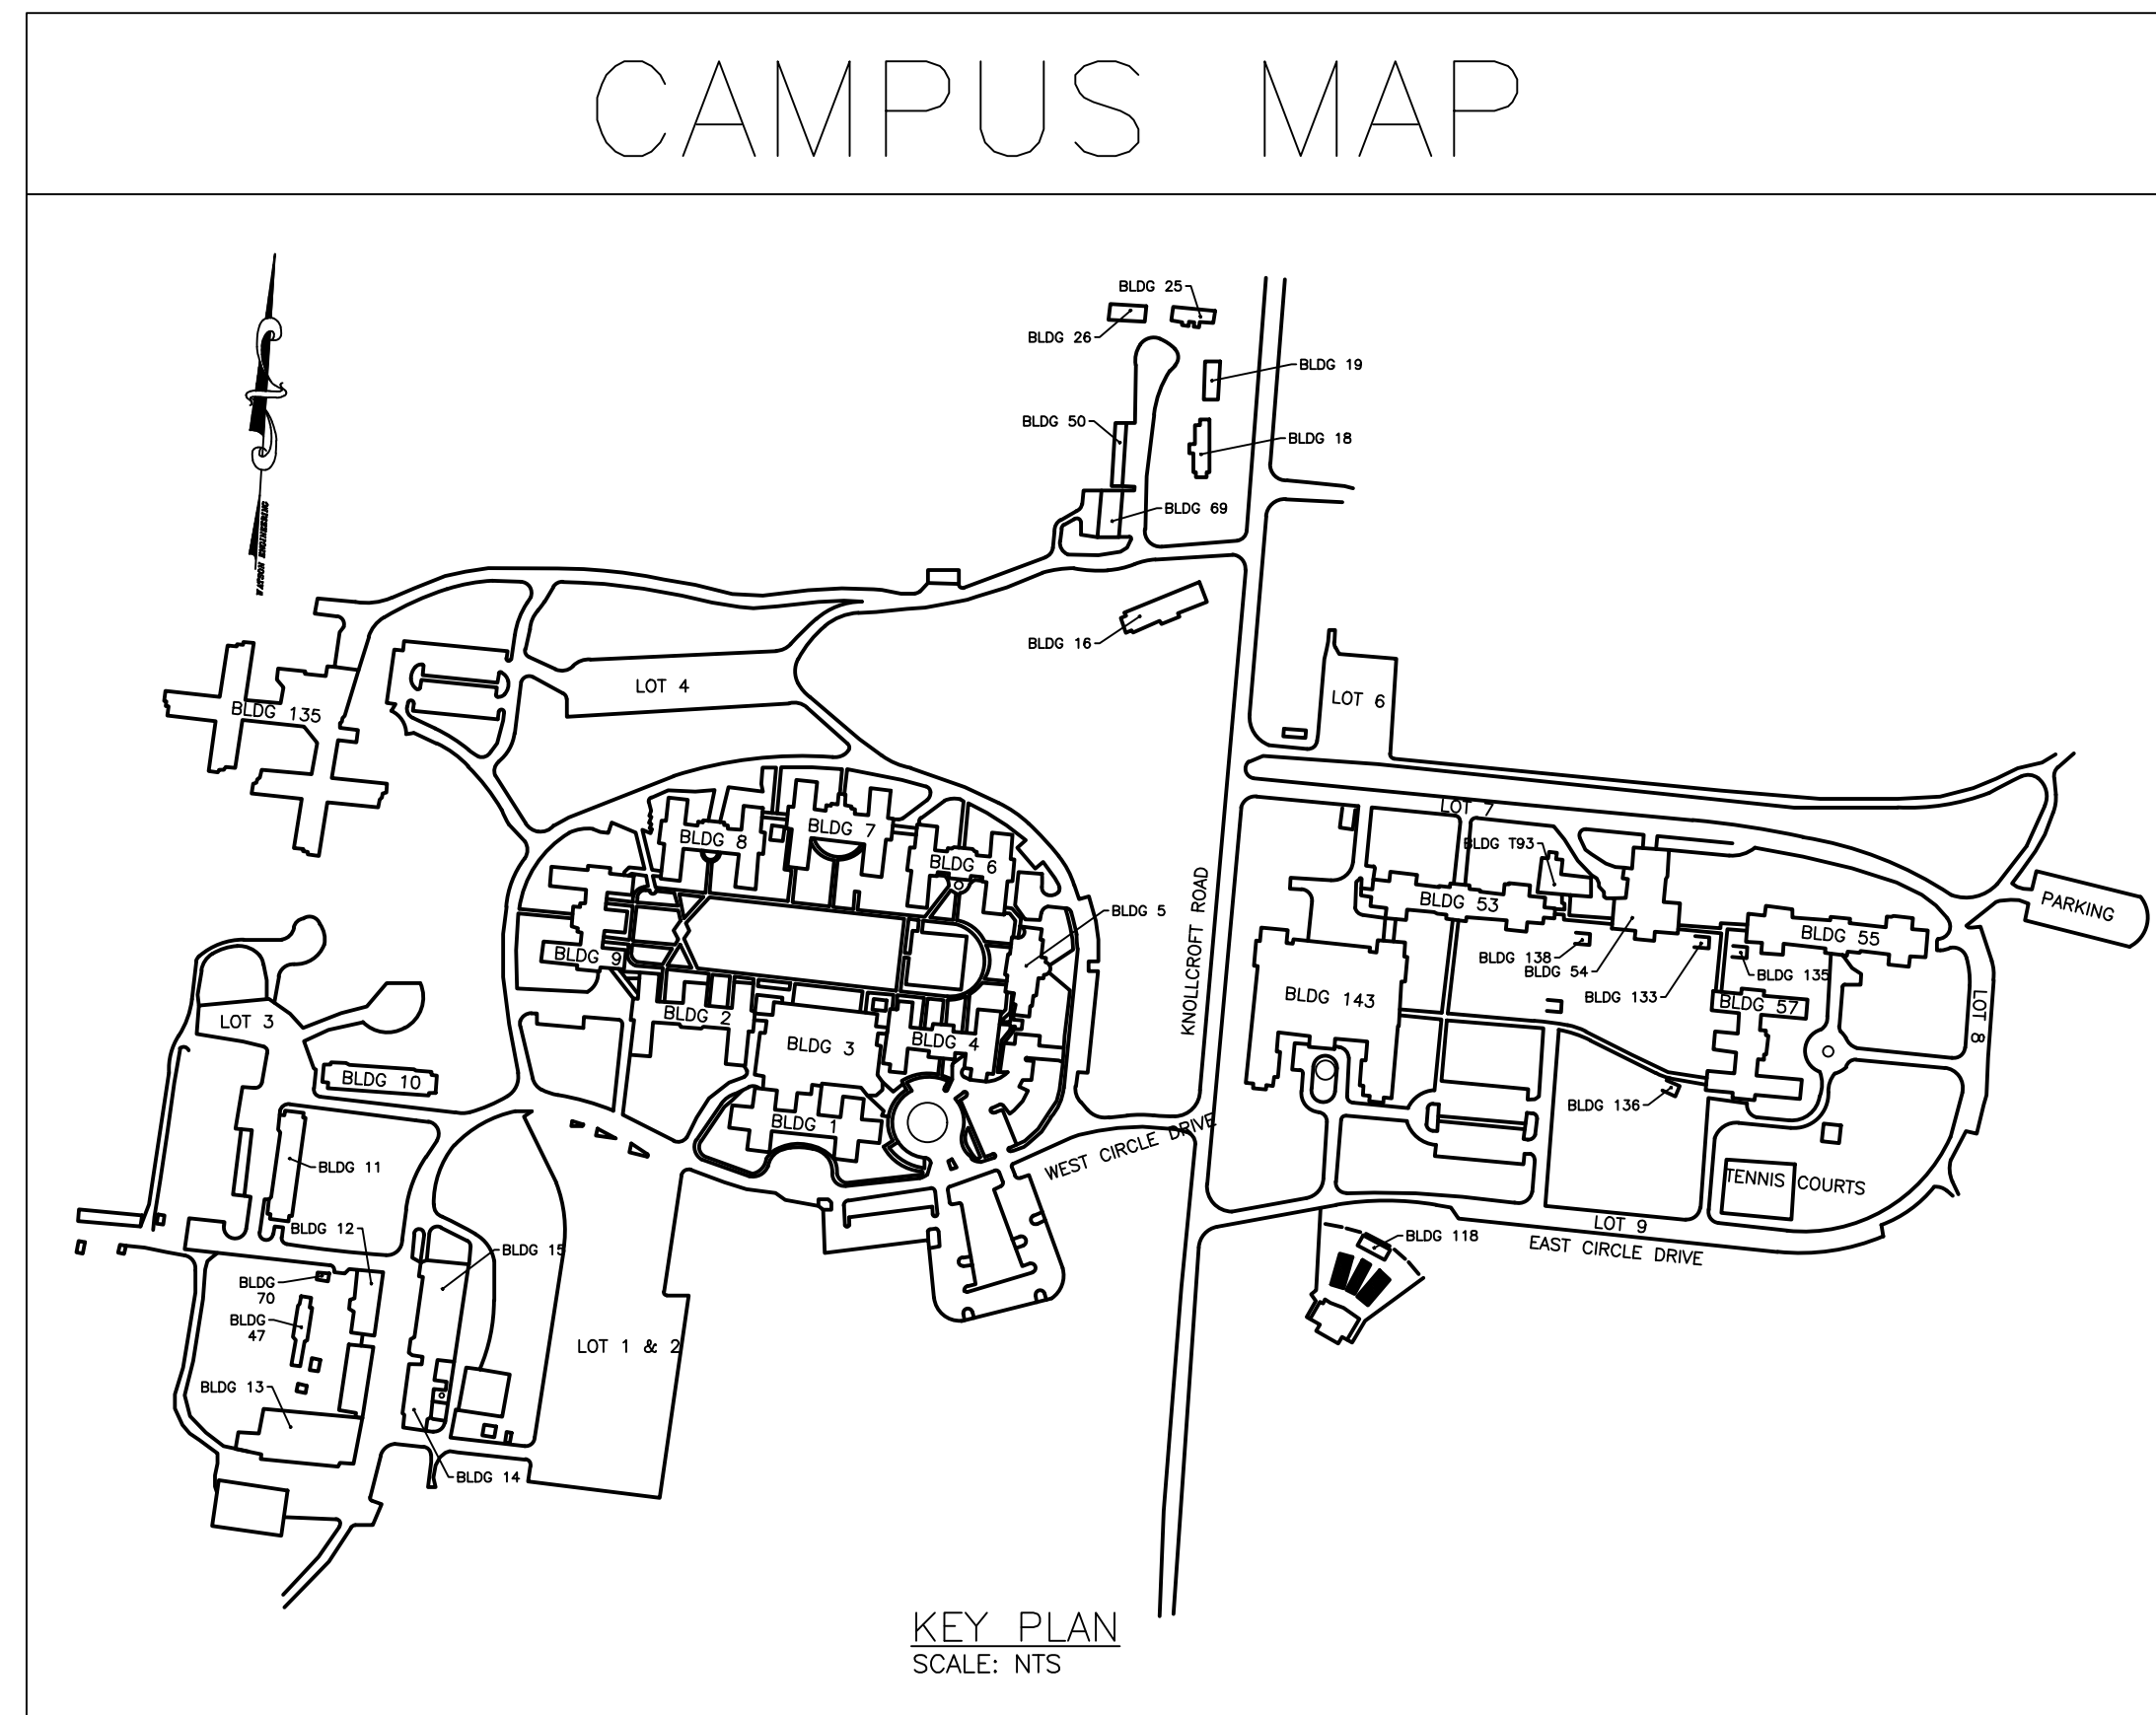




WATER HEATER REPLACEMENT
CONTRACT NO.
VA243-14-C-0223

WATER HEATER REPLACEMENT
CONTRACT NO.
VA243-14-C-0223



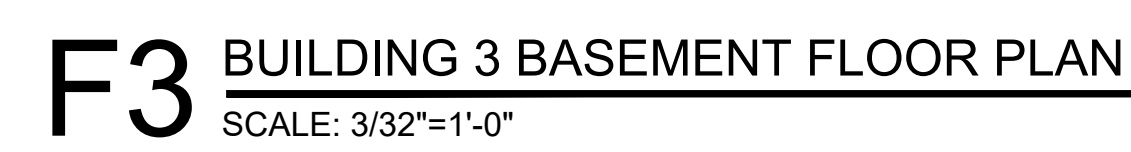
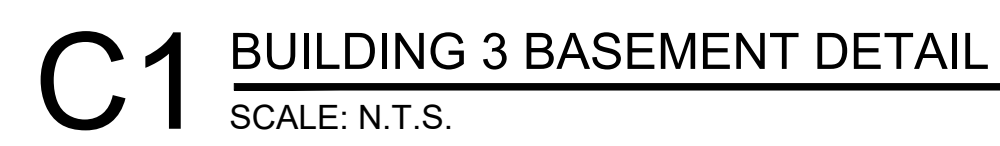
DRAWING INDEX

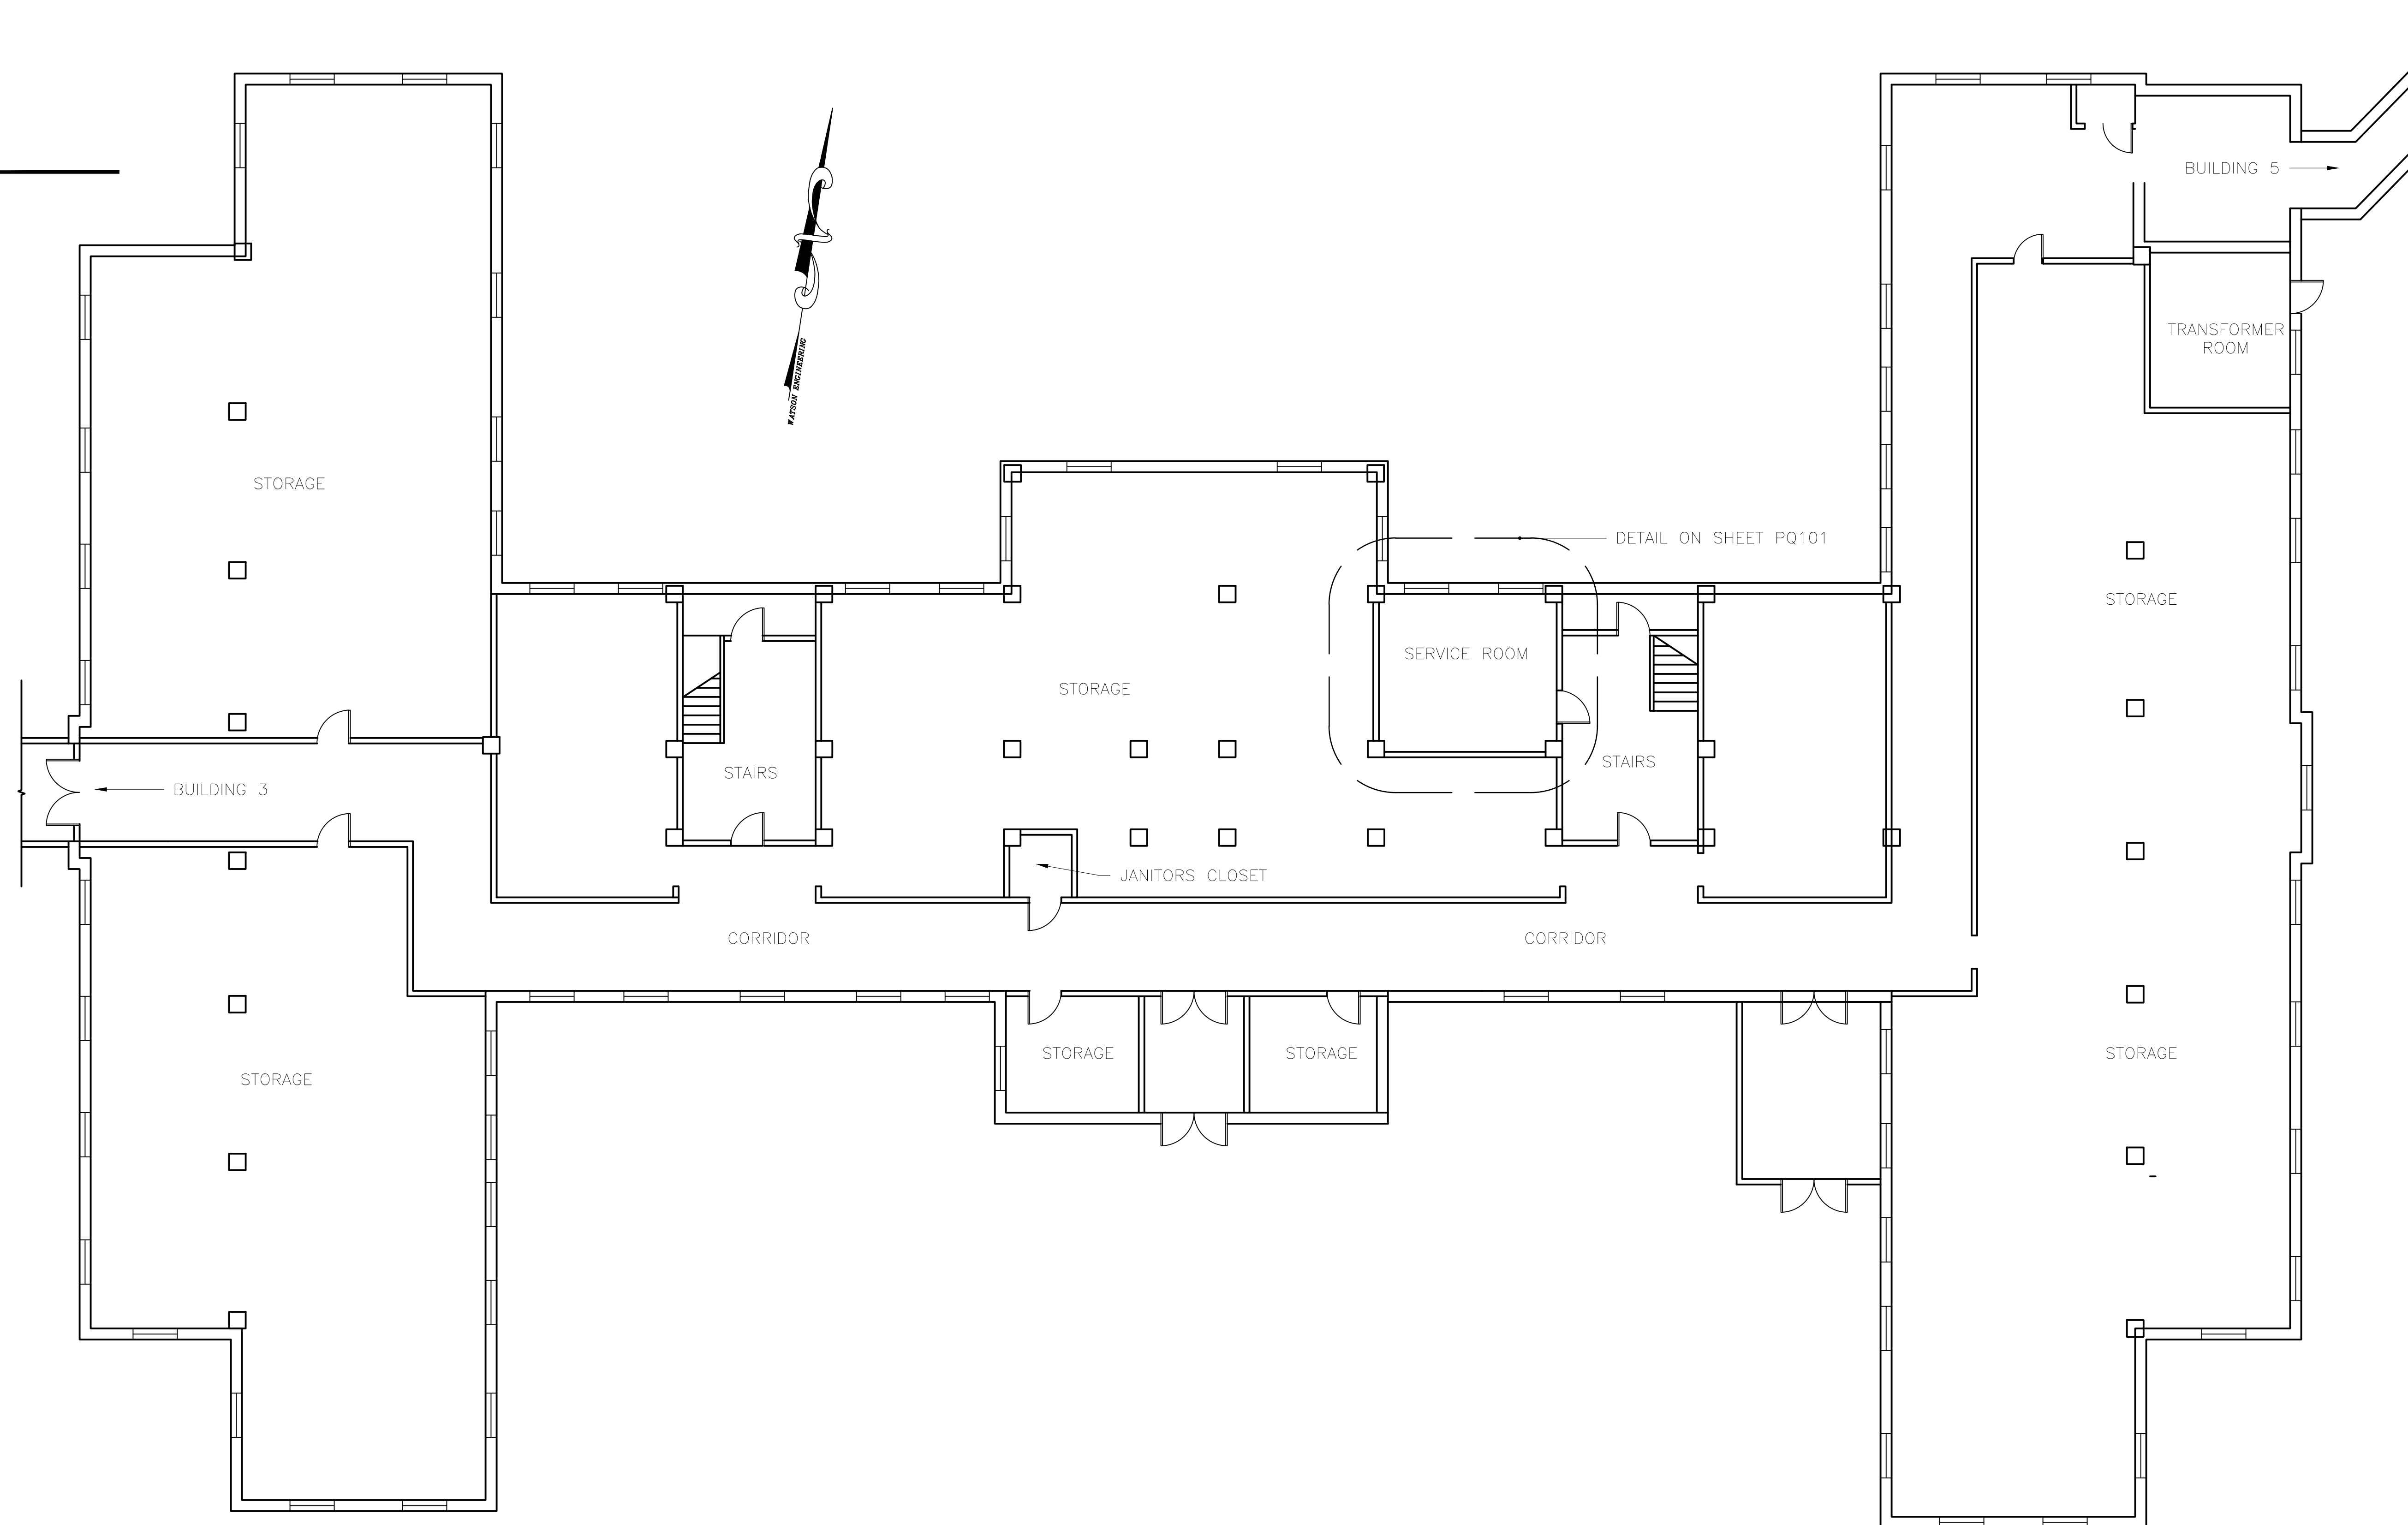
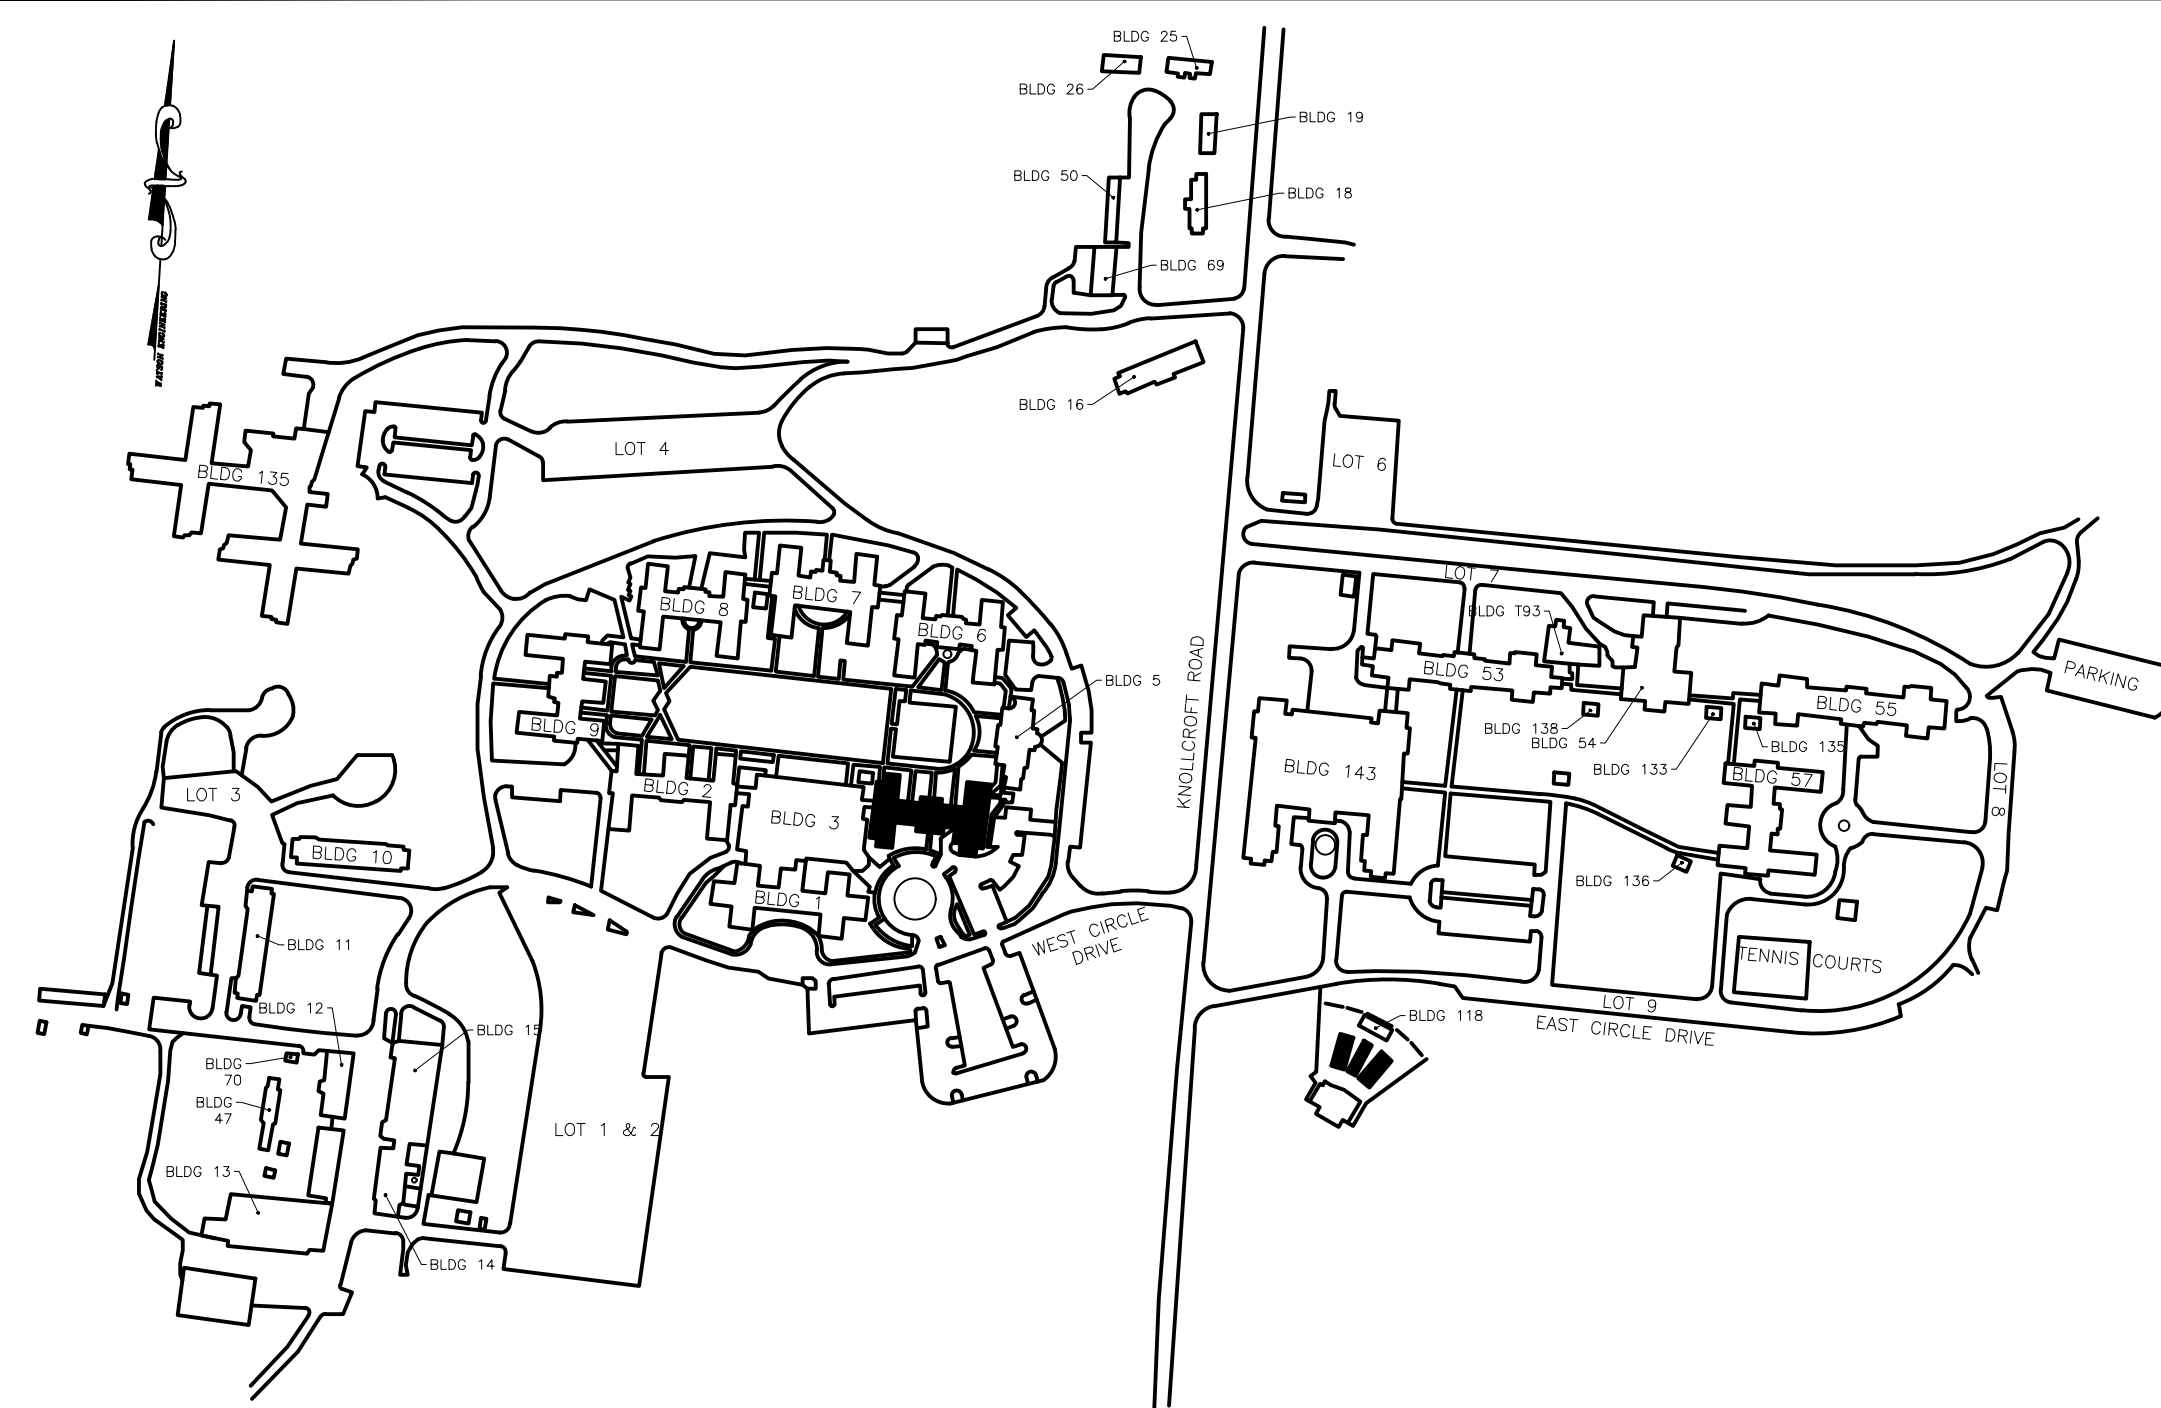
DRAWING INDEX															
DRAWING TITLE					SHEET NUMBER		DRAWING TITLE					SHEET NUMBER			
GENERAL FLOOR PLAN BUILDING 1					AS101		SERVICE ROOM DETAIL BUILDING 8					PQ101			
GENERAL FLOOR PLAN BUILDING 2					AS101		SERVICE ROOM DETAIL BUILDING 9					PQ101			
GENERAL FLOOR PLAN BUILDING 3					AS101		SERVICE ROOM DETAIL BUILDING 53					PQ101			
GENERAL FLOOR PLAN BUILDING 4					AS101		SERVICE ROOM DETAIL BUILDING 54					PQ101			
GENERAL FLOOR PLAN BUILDING 6					AS101		SERVICE ROOM DETAIL BUILDING 57					PQ101			
GENERAL FLOOR PLAN BUILDING 7					AS101		SERVICE ROOM DETAIL BUILDING 135					PQ101			
GENERAL FLOOR PLAN BUILDING 8					AS101		SERVICE ROOM DETAIL BUILDING 143					PQ101			
GENERAL FLOOR PLAN BUILDING 9					AS101		HOT WATER HEATER DETAILS BUILDING 1					PQ102			
GENERAL FLOOR PLAN BUILDING 53					AS101		HOT WATER HEATER DETAILS BUILDING 2					PQ102			
GENERAL FLOOR PLAN BUILDING 54					AS101		HOT WATER HEATER DETAILS BUILDING 4					PQ102			
GENERAL FLOOR PLAN BUILDING 57					AS101		HOT WATER HEATER DETAILS BUILDING 6					PQ102			
GENERAL FLOOR PLAN BUILDING 135					AS101		HOT WATER HEATER DETAILS BUILDING 7					PQ102			
GENERAL FLOOR PLAN BUILDING 143					AS101		HOT WATER HEATER DETAILS BUILDING 8					PQ102			
SERVICE ROOM DETAIL BUILDING 1					PQ101		HOT WATER HEATER DETAILS BUILDING 9					PQ102			
SERVICE ROOM DETAIL BUILDING 2					PQ101		HOT WATER HEATER DETAILS BUILDING 53					PQ102			
SERVICE ROOM DETAIL BUILDING 3					PQ101		HOT WATER HEATER DETAILS BUILDING 54					PQ102			
SERVICE ROOM DETAIL BUILDING 4					PQ101		HOT WATER HEATER DETAILS BUILDING 57					PQ102			
SERVICE ROOM DETAIL BUILDING 6					PQ101		HOT WATER HEATER DETAILS BUILDING 135					PQ102			
SERVICE ROOM DETAIL BUILDING 7					PQ101		ELECTRICAL DETAILS BUILDINGS:					EI101			
							1,2,4,6,7,8,9,53,54,57,135								

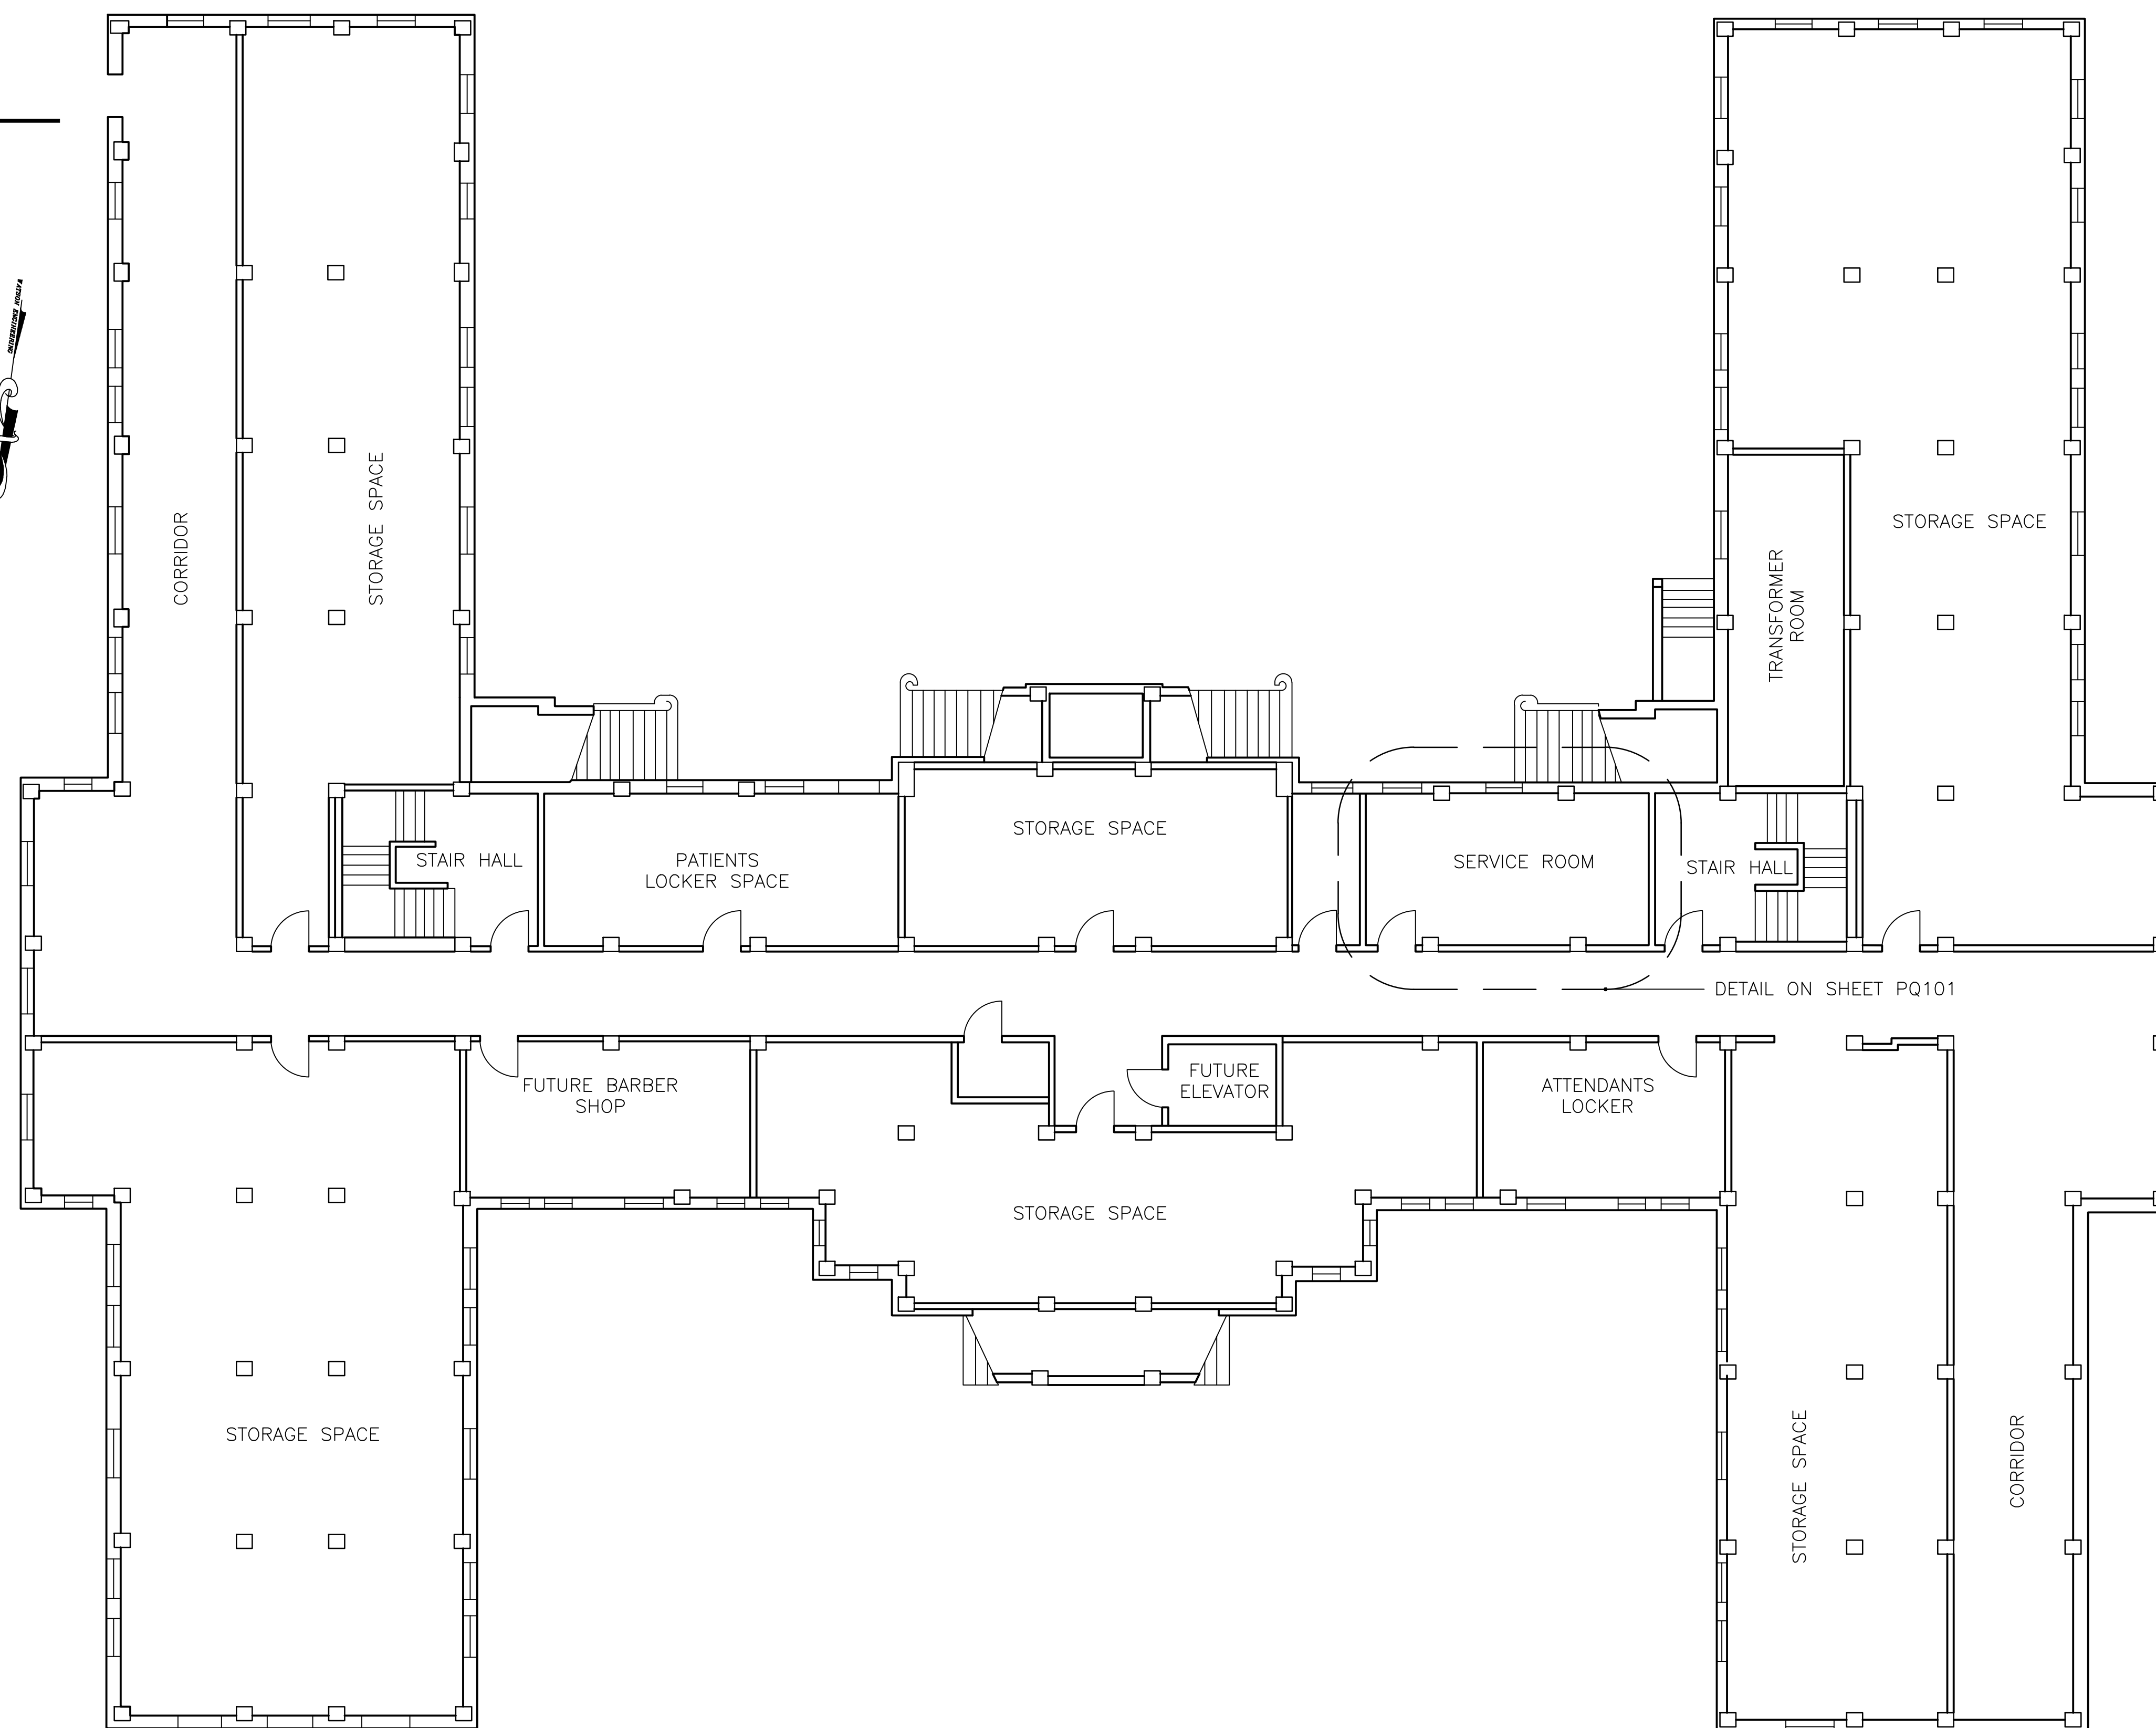
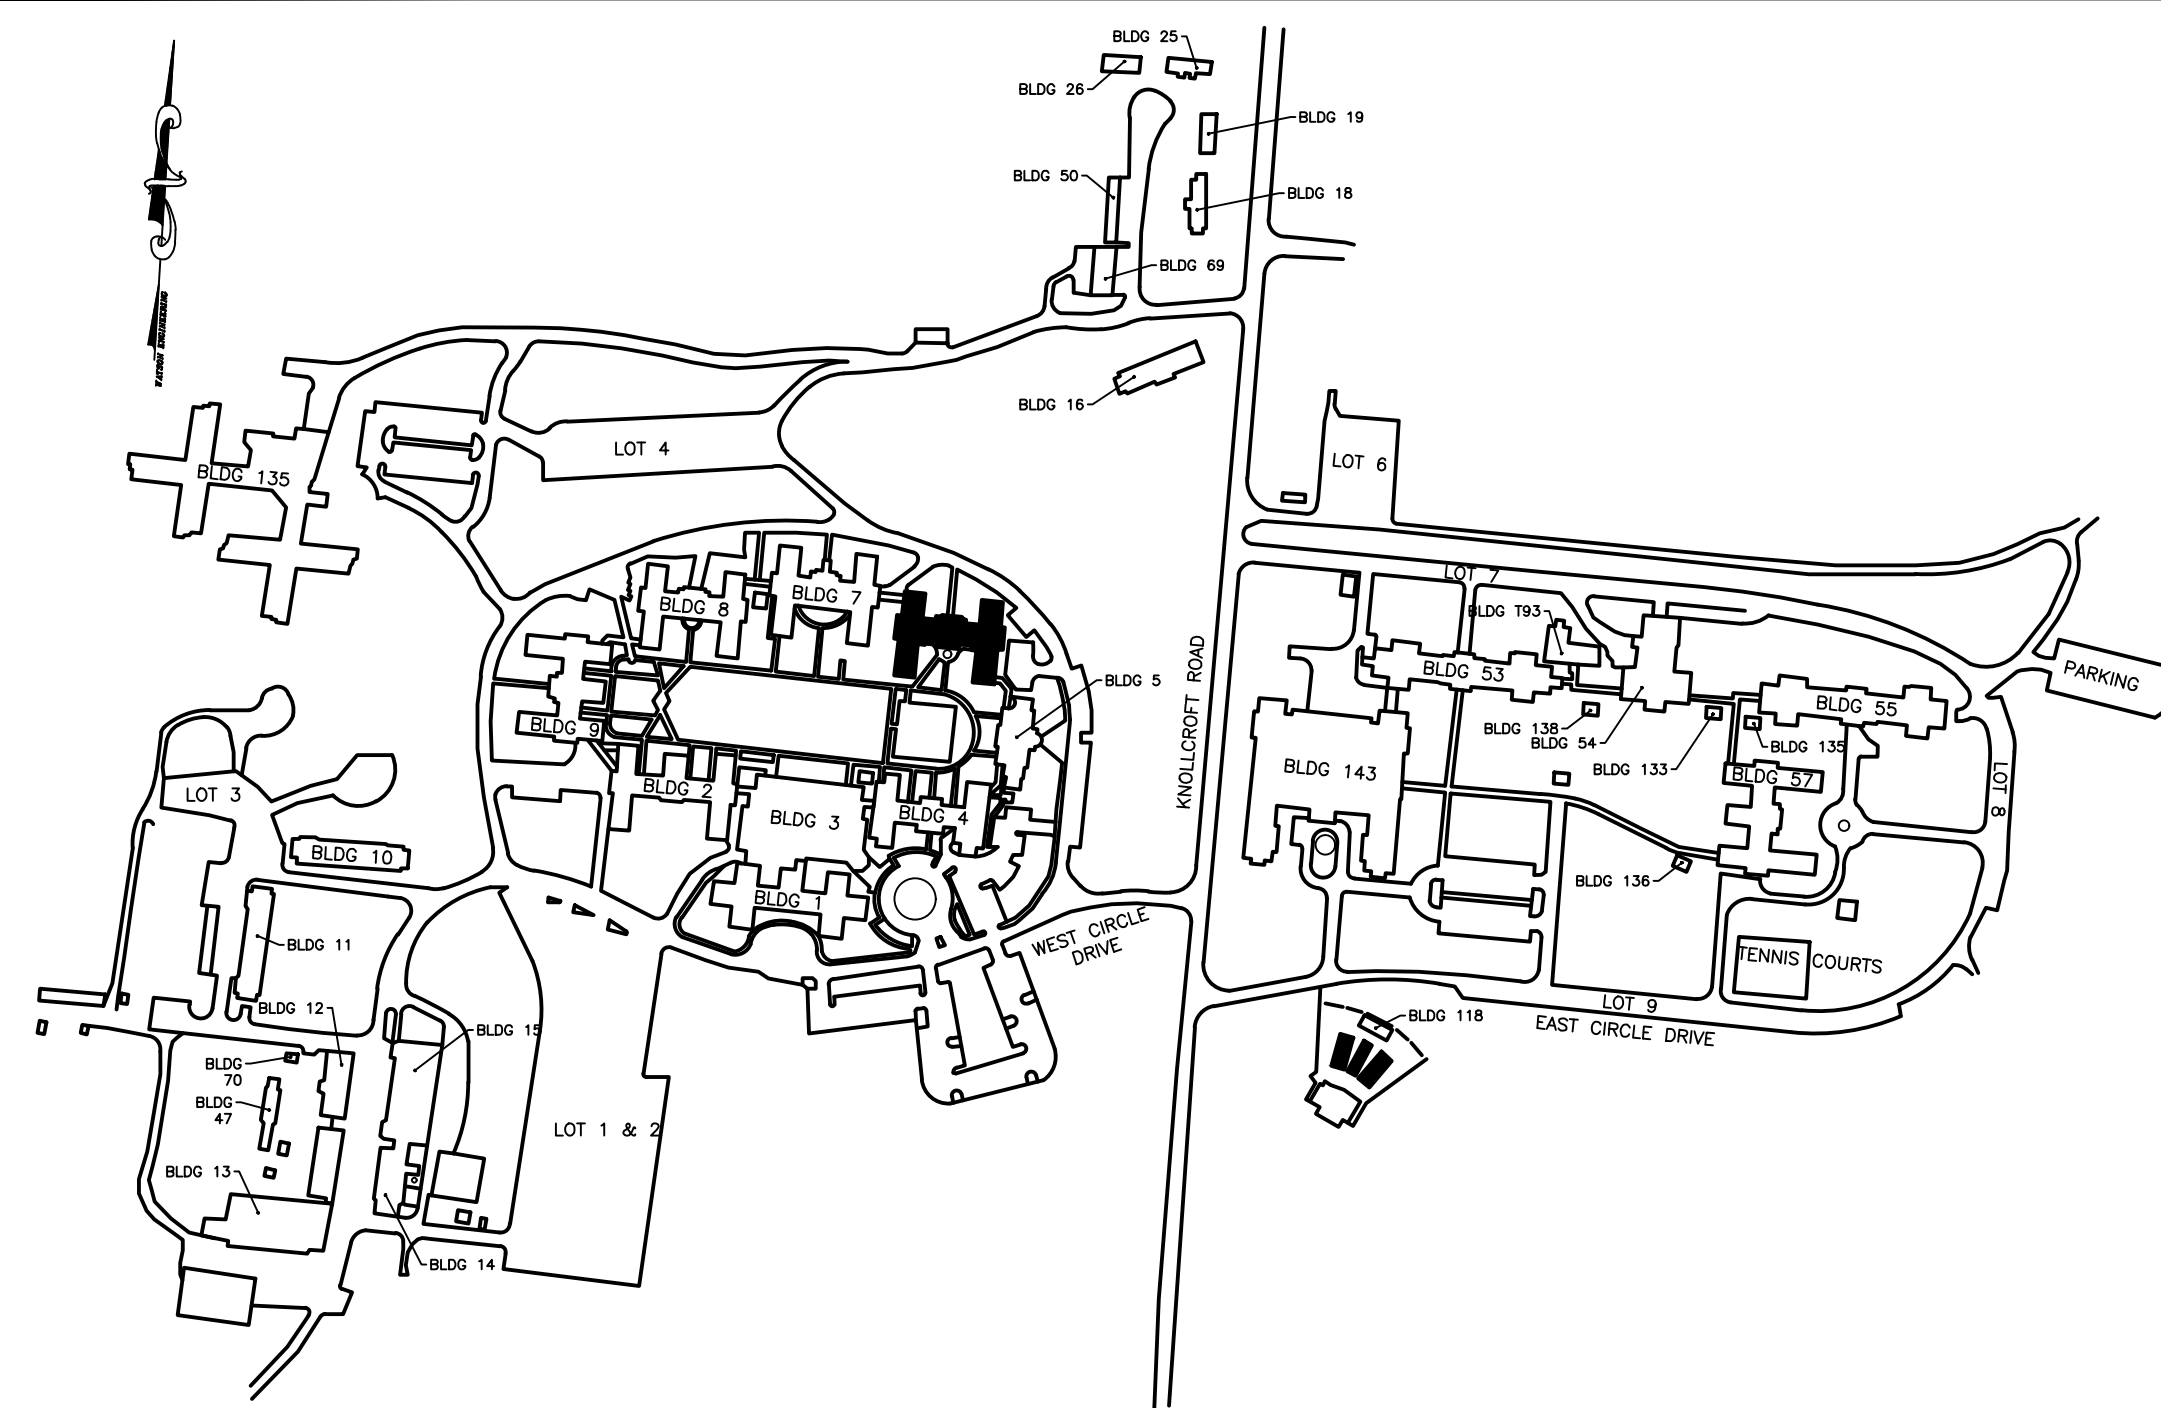
		CONSULTANTS:				ARCHITECT/ENGINEERS:		Drawing Title VA CAMPUS REPLACE HOT WATER HEATERS 100% SUBMISSION TITLE SHEET		Project Title REPLACE HOT WATER HEATERS CONTRACT NO. VA243-14-C-0223 LYONS NEW JERSEY VA CAMPUS		Project Number 561A4-13-102		Office of Construction and Facilities Management	
						Location VA NEW JERSEY HEALTHCARE SYSTEM		Drawing Number G1100		Building Number 1					
						Approved Project Director		Date 7/5/2016		Checked EMW		Drawn CJO		Dwg. of	
Revisions:		Date				WATSON ENGINEERING, PC 1112 STATE ROUTE 434 OWEGO, NY 13827								 Department of Veterans Affairs	



	</
--	--	----

[illegible]

[illegible]

[illegible]

CONSULTANTS:

ARCHITECT/ENGINEERS:

WATSON ENGINEERING, PC
1112 STATE ROUTE 434
OWEGO, NY 13827



Drawing Title
VA CAMPUS REPLACE HOT WATER HEATERS
100% SUBMISSION
GENERAL FLOOR PLAN

Approved: Project Director

Project Title	REPLACE HOT WATER HEATERS CONTRACT NO. VA243-14-C-0223 LYONS NEW JERSEY VA CAMPUS
---------------	---

Location	
VA NEW JERSEY HEALTHCARE SYSTEM	
Date	Checked
7/5/2016	EMW

Check	FMN
-------	-----

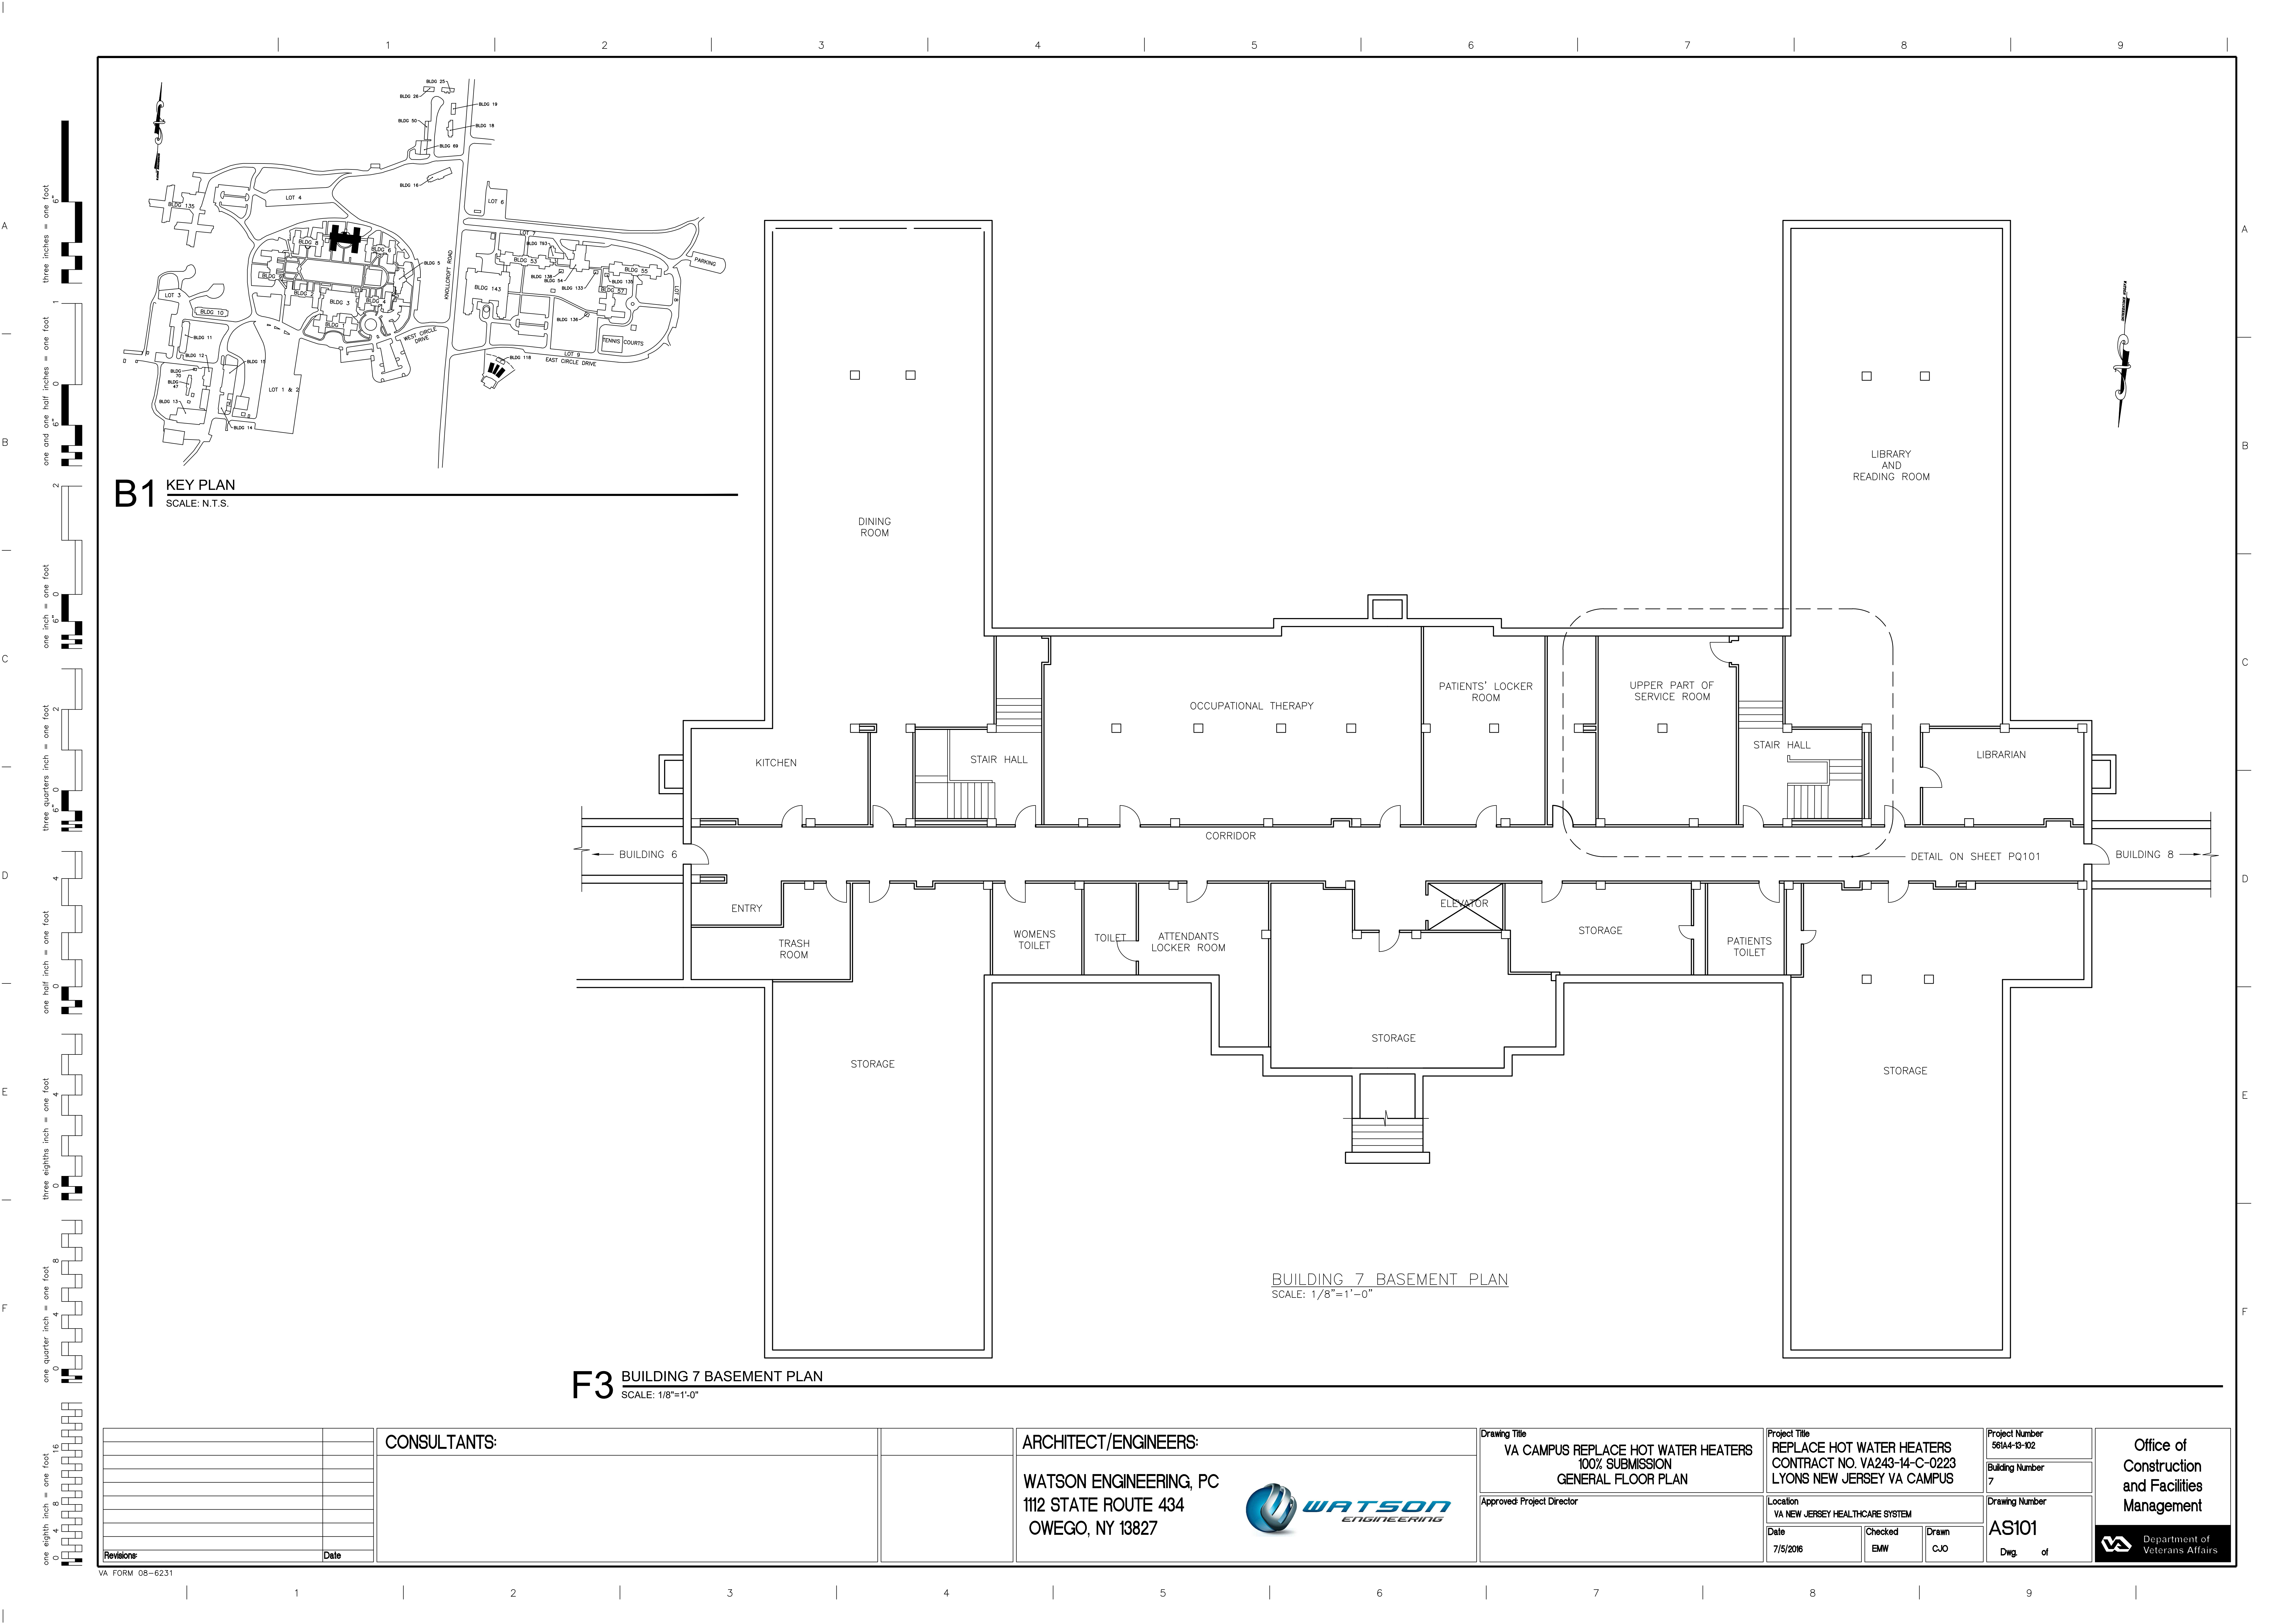
Drawn
C. J. O.

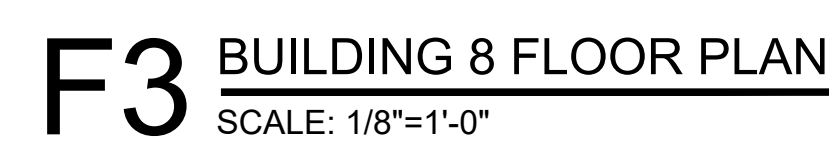
Project Number	561A4-13-102
Building Number	6

Drawing Number
AS101


Office of
Construction
and Facilities
Management








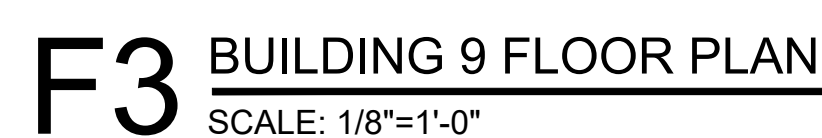
		CONSULTANTS:				ARCHITECT/ENGINEERS:		Drawing Title VA CAMPUS REPLACE HOT WATER HEATERS 100% SUBMISSION GENERAL FLOOR PLAN		Project Title REPLACE HOT WATER HEATERS CONTRACT NO. VA243-14-C-0223 LYONS NEW JERSEY VA CAMPUS		Project Number 56144-13-102		Office of Construction and Facilities Management			
						WATSON ENGINEERING, PC 1112 STATE ROUTE 434 OWEGO, NY 13827		Approved: Project Director		Location VA NEW JERSEY HEALTHCARE SYSTEM		Building Number 8				Drawing Number AS101	
Revisions:		Date								Date 7/5/2016		Checked BMW		Drawn CJO		Dwg. of	





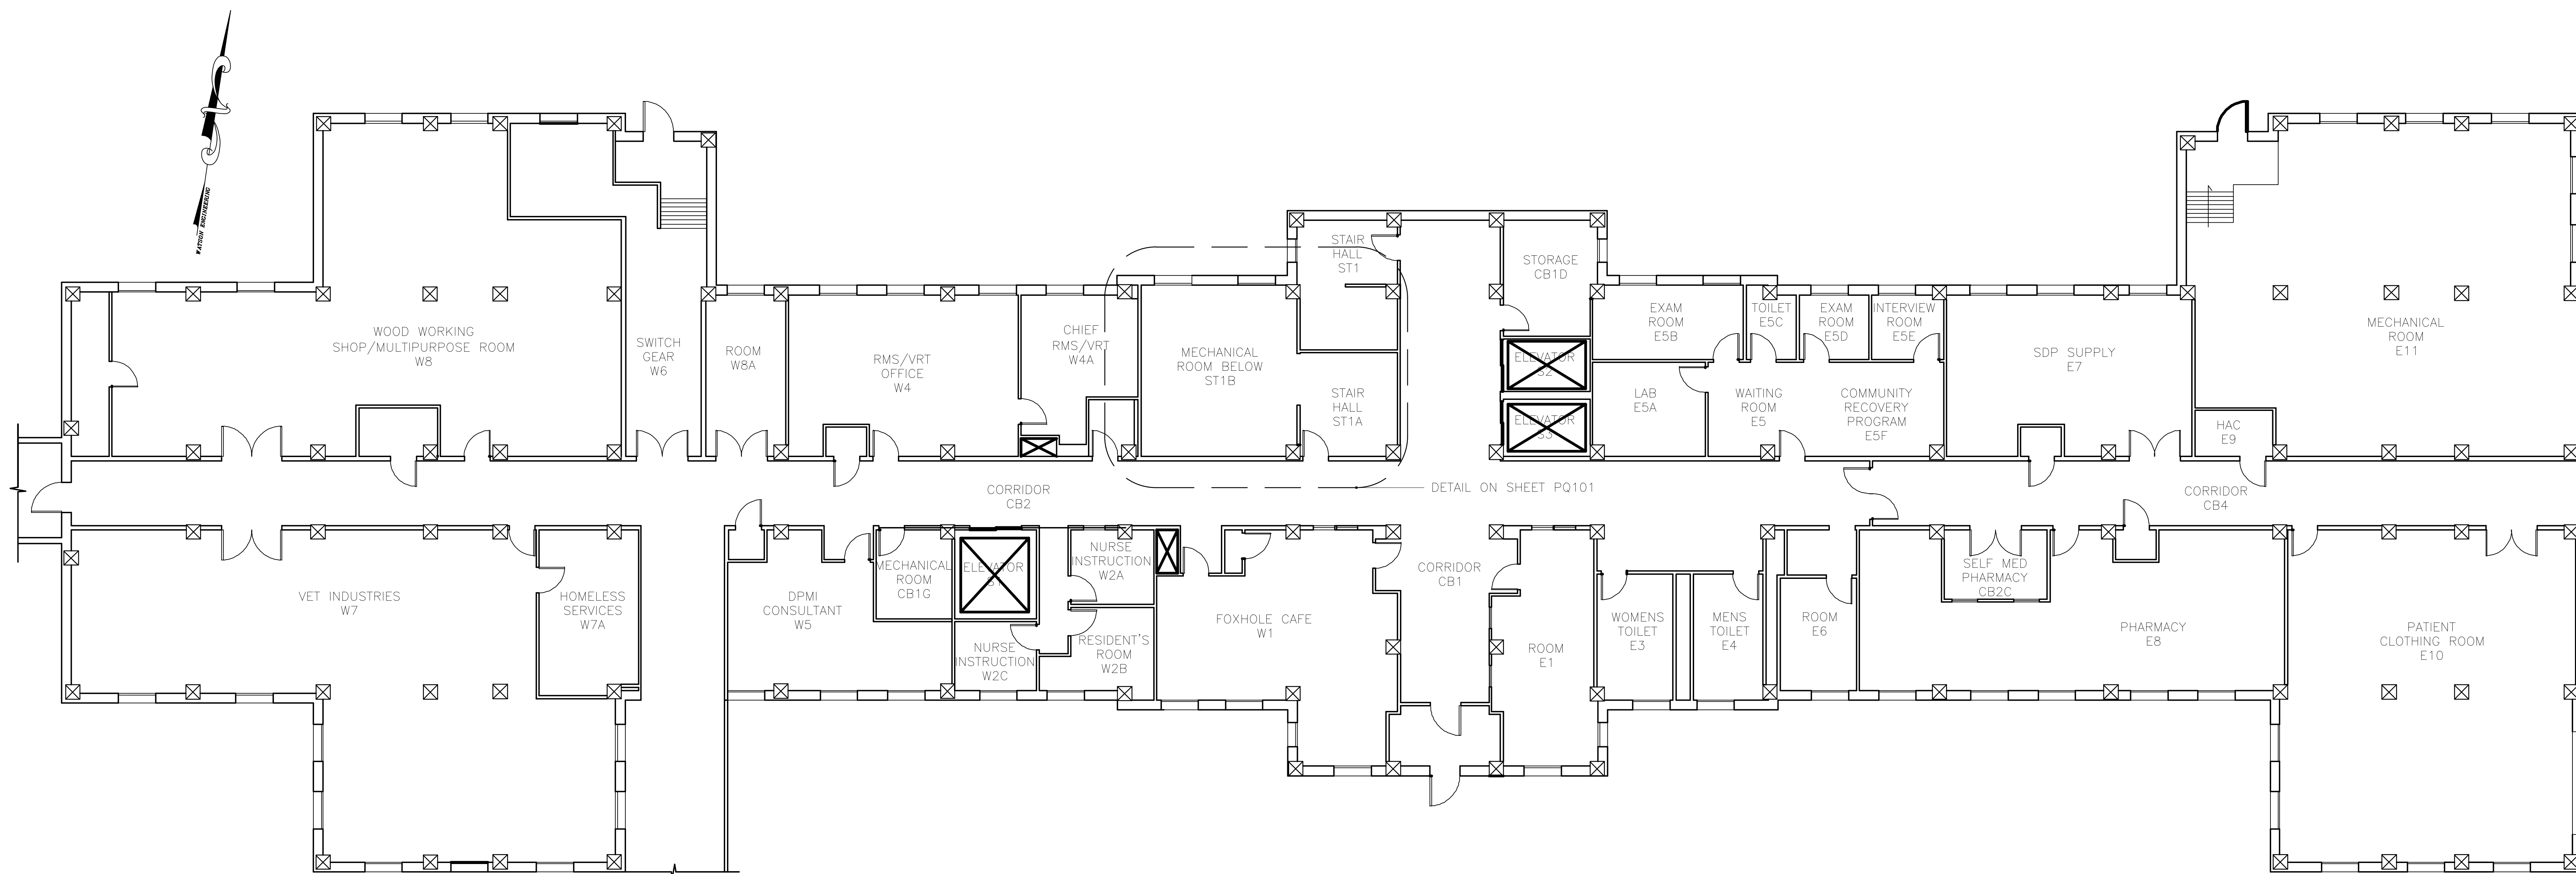
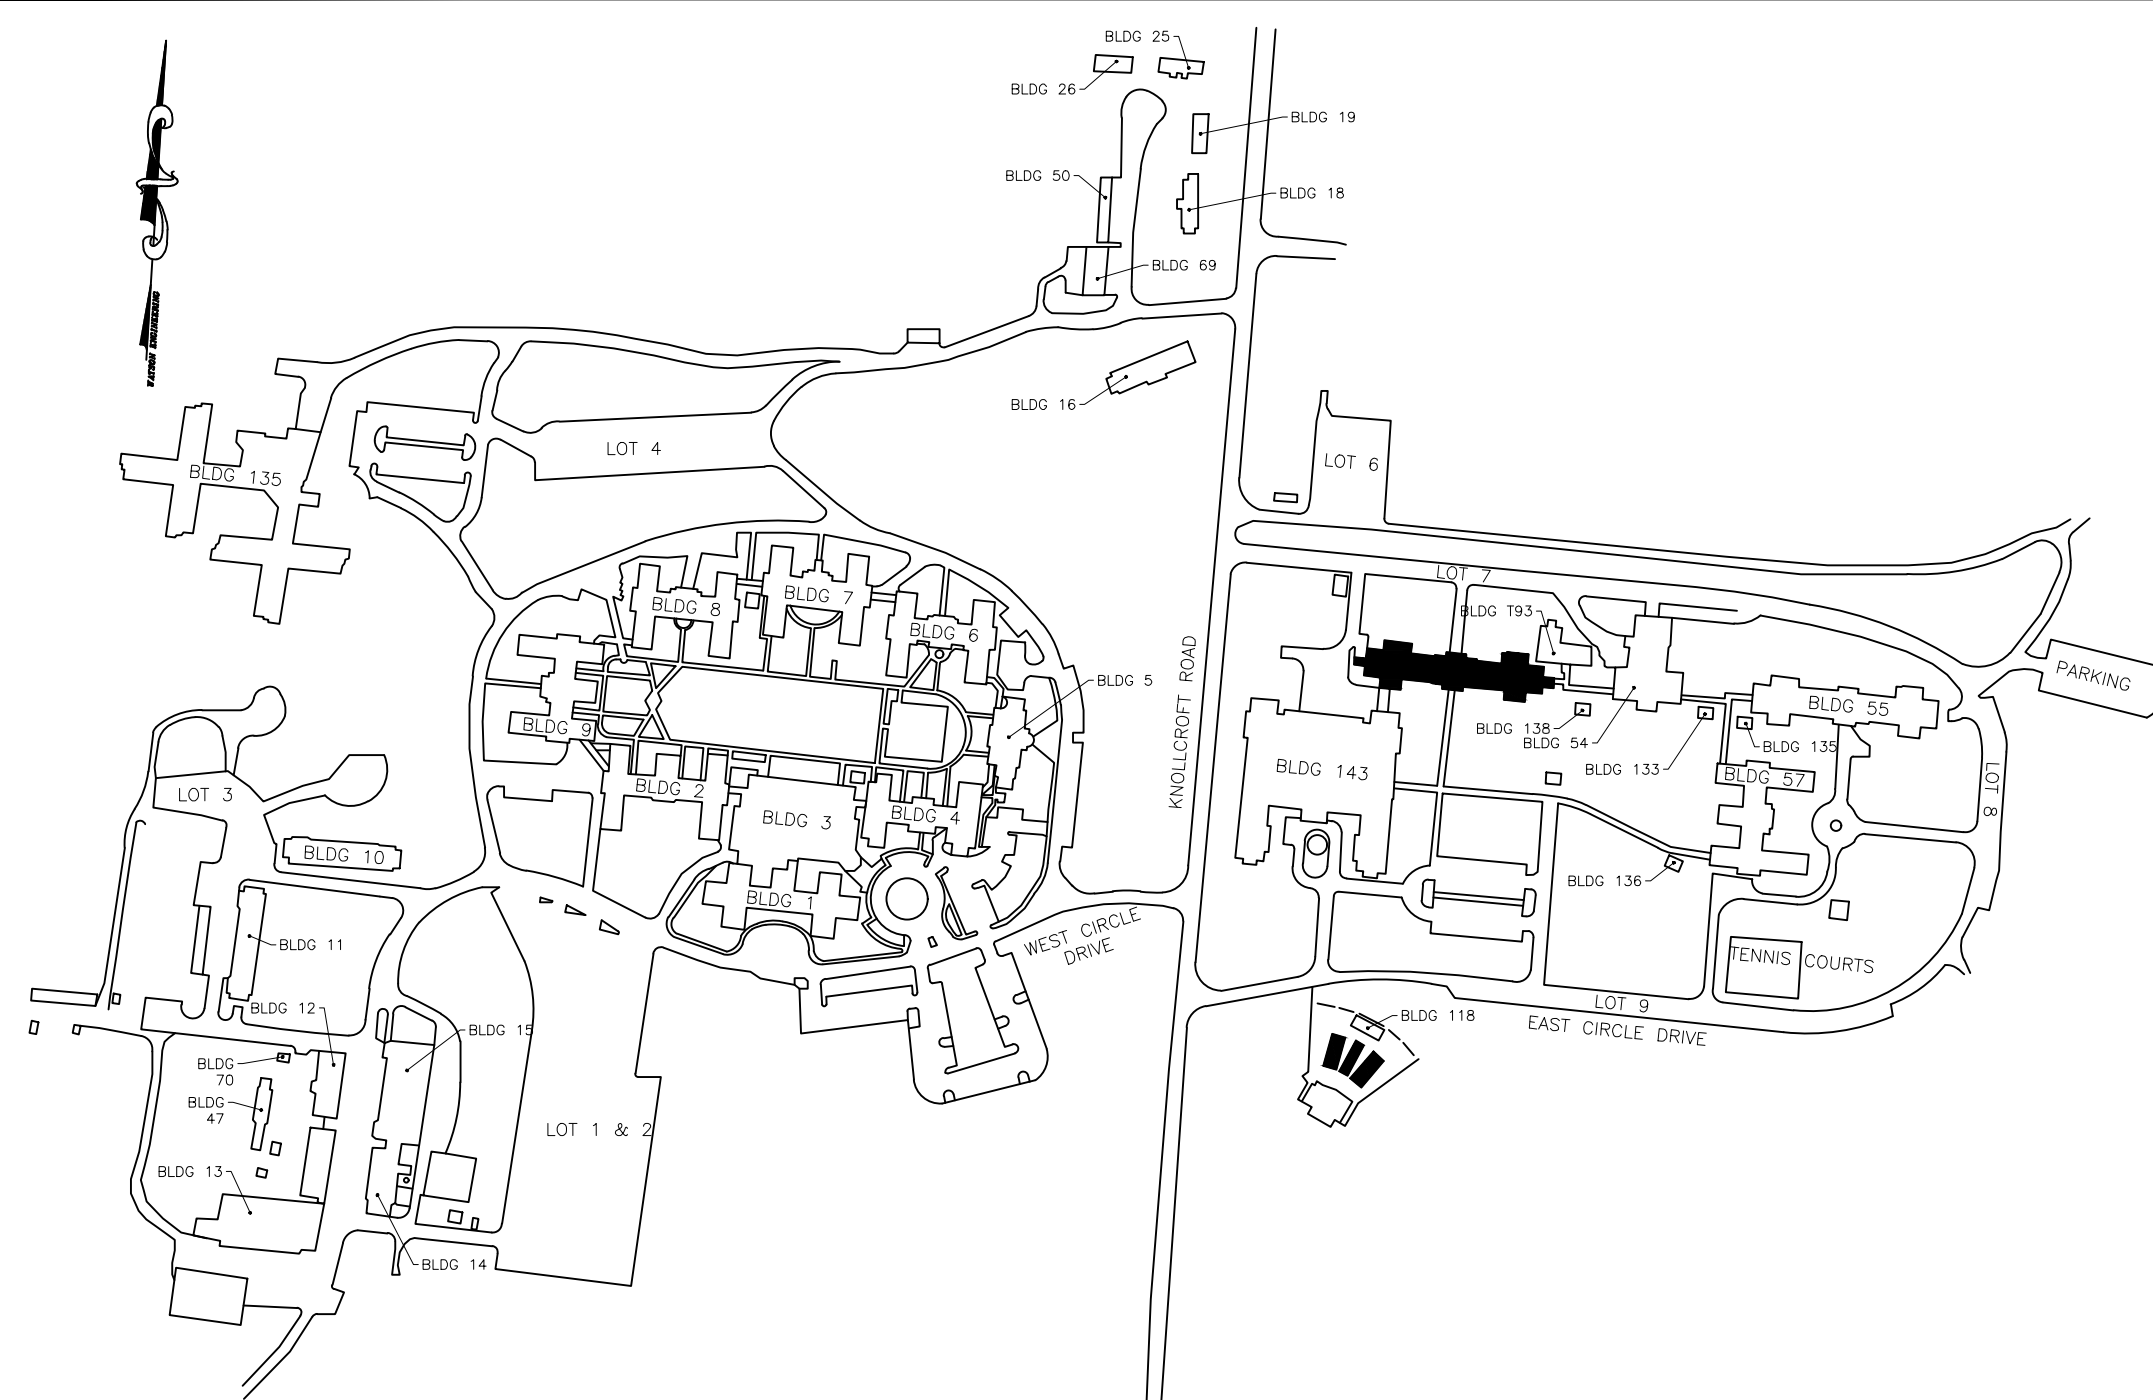
WATSON
ENGINEERING



Department of
Veterans Affairs



		CONSULTANTS:				ARCHITECT/ENGINEERS:		Drawing Title		Project Title		Project Number		<div>Office of Construction and Facilities Management</div> <div>  Department of Veterans Affairs </div>	
						WATSON ENGINEERING, PC 1112 STATE ROUTE 434 OWEGO, NY 13827		VA CAMPUS REPLACE HOT WATER HEATERS 100% SUBMISSION GENERAL FLOOR PLAN		REPLACE HOT WATER HEATERS CONTRACT NO. VA243-14-C-0223 LYONS NEW JERSEY VA CAMPUS		561A4-16-K02			
								Approved: Project Director		Location VA NEW JERSEY HEALTHCARE SYSTEM		Building Number 9			
Revisions:		Date								Date 7/5/2016		Checked EMW		Drawn CJO	
												Drawing Number AS101		Dwg. of	

[illegible]