
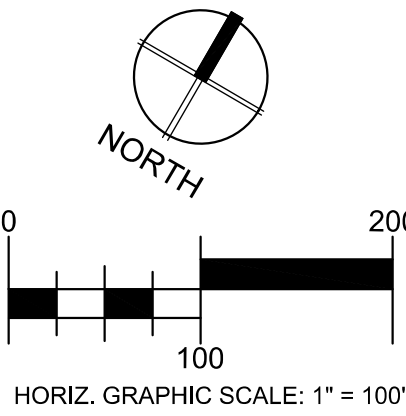


- LEGEND**
- IP INLET OR CULVERT PROTECTION BMPs: INSTALL SEDIMENT FILTERING BMPs AT STORM DRAIN INLETS AND CURB CUTS. TYPE OF SEDIMENT FILTERING DEVICES SHALL BE DETERMINED BY THE CONTRACTOR.
  - W-1 EROSION CONTROL SILT FENCE OR 12" EROSION CONTROL WATTLES (ECW). ECW SHALL BE MADE FROM WEED FREE STRAW, EXCELSIOR, COCONUT HUSK OR YARD COMPOST. WATTLES SHALL BE STAKED ON EARTH OR ANCHORED WITH SANDBAGS ON PAVEMENT OR CONCRETE.
  - EROSION CONTROL SILT FENCE OR EROSION CONTROL WATTLES. MUST BE PLACED ON THE CONTOUR (LEVEL) WITH "J" HOOKS ON THE ENDS.
  - VEHICLE ACCESS PAD

**HEADSTONE PROTECTION NOTE:**

THE CONTRACTOR IS RESPONSIBLE FOR PROTECTING HEADSTONES AND MARKERS FROM DAMAGE OR BEING DISCOLORED FROM CONTACT WITH SOIL OR OTHER CONTAMINANTS. HEADSTONES AND/OR MARKERS SHALL NOT BE PHYSICALLY MOVED. THE COR SHALL BE CONTACTED IF THE CONTRACTOR BELIEVES THAT A HEADSTONE OR MARKER NEEDS TO BE MOVED TO ACCOMPLISH THE NECESSARY WORK. HEADSTONES THAT ARE DETERMINED NECESSARY TO BE MOVED WILL BE TEMPORARILY RELOCATED BY NCA PERSONNEL WITH A MINIMUM OF 2 DAYS NOTICE.

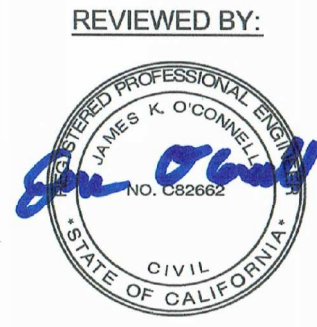


--	--	




A  
B  
C  
D  
E  
F

A  
B  
C  
D  
E  
F

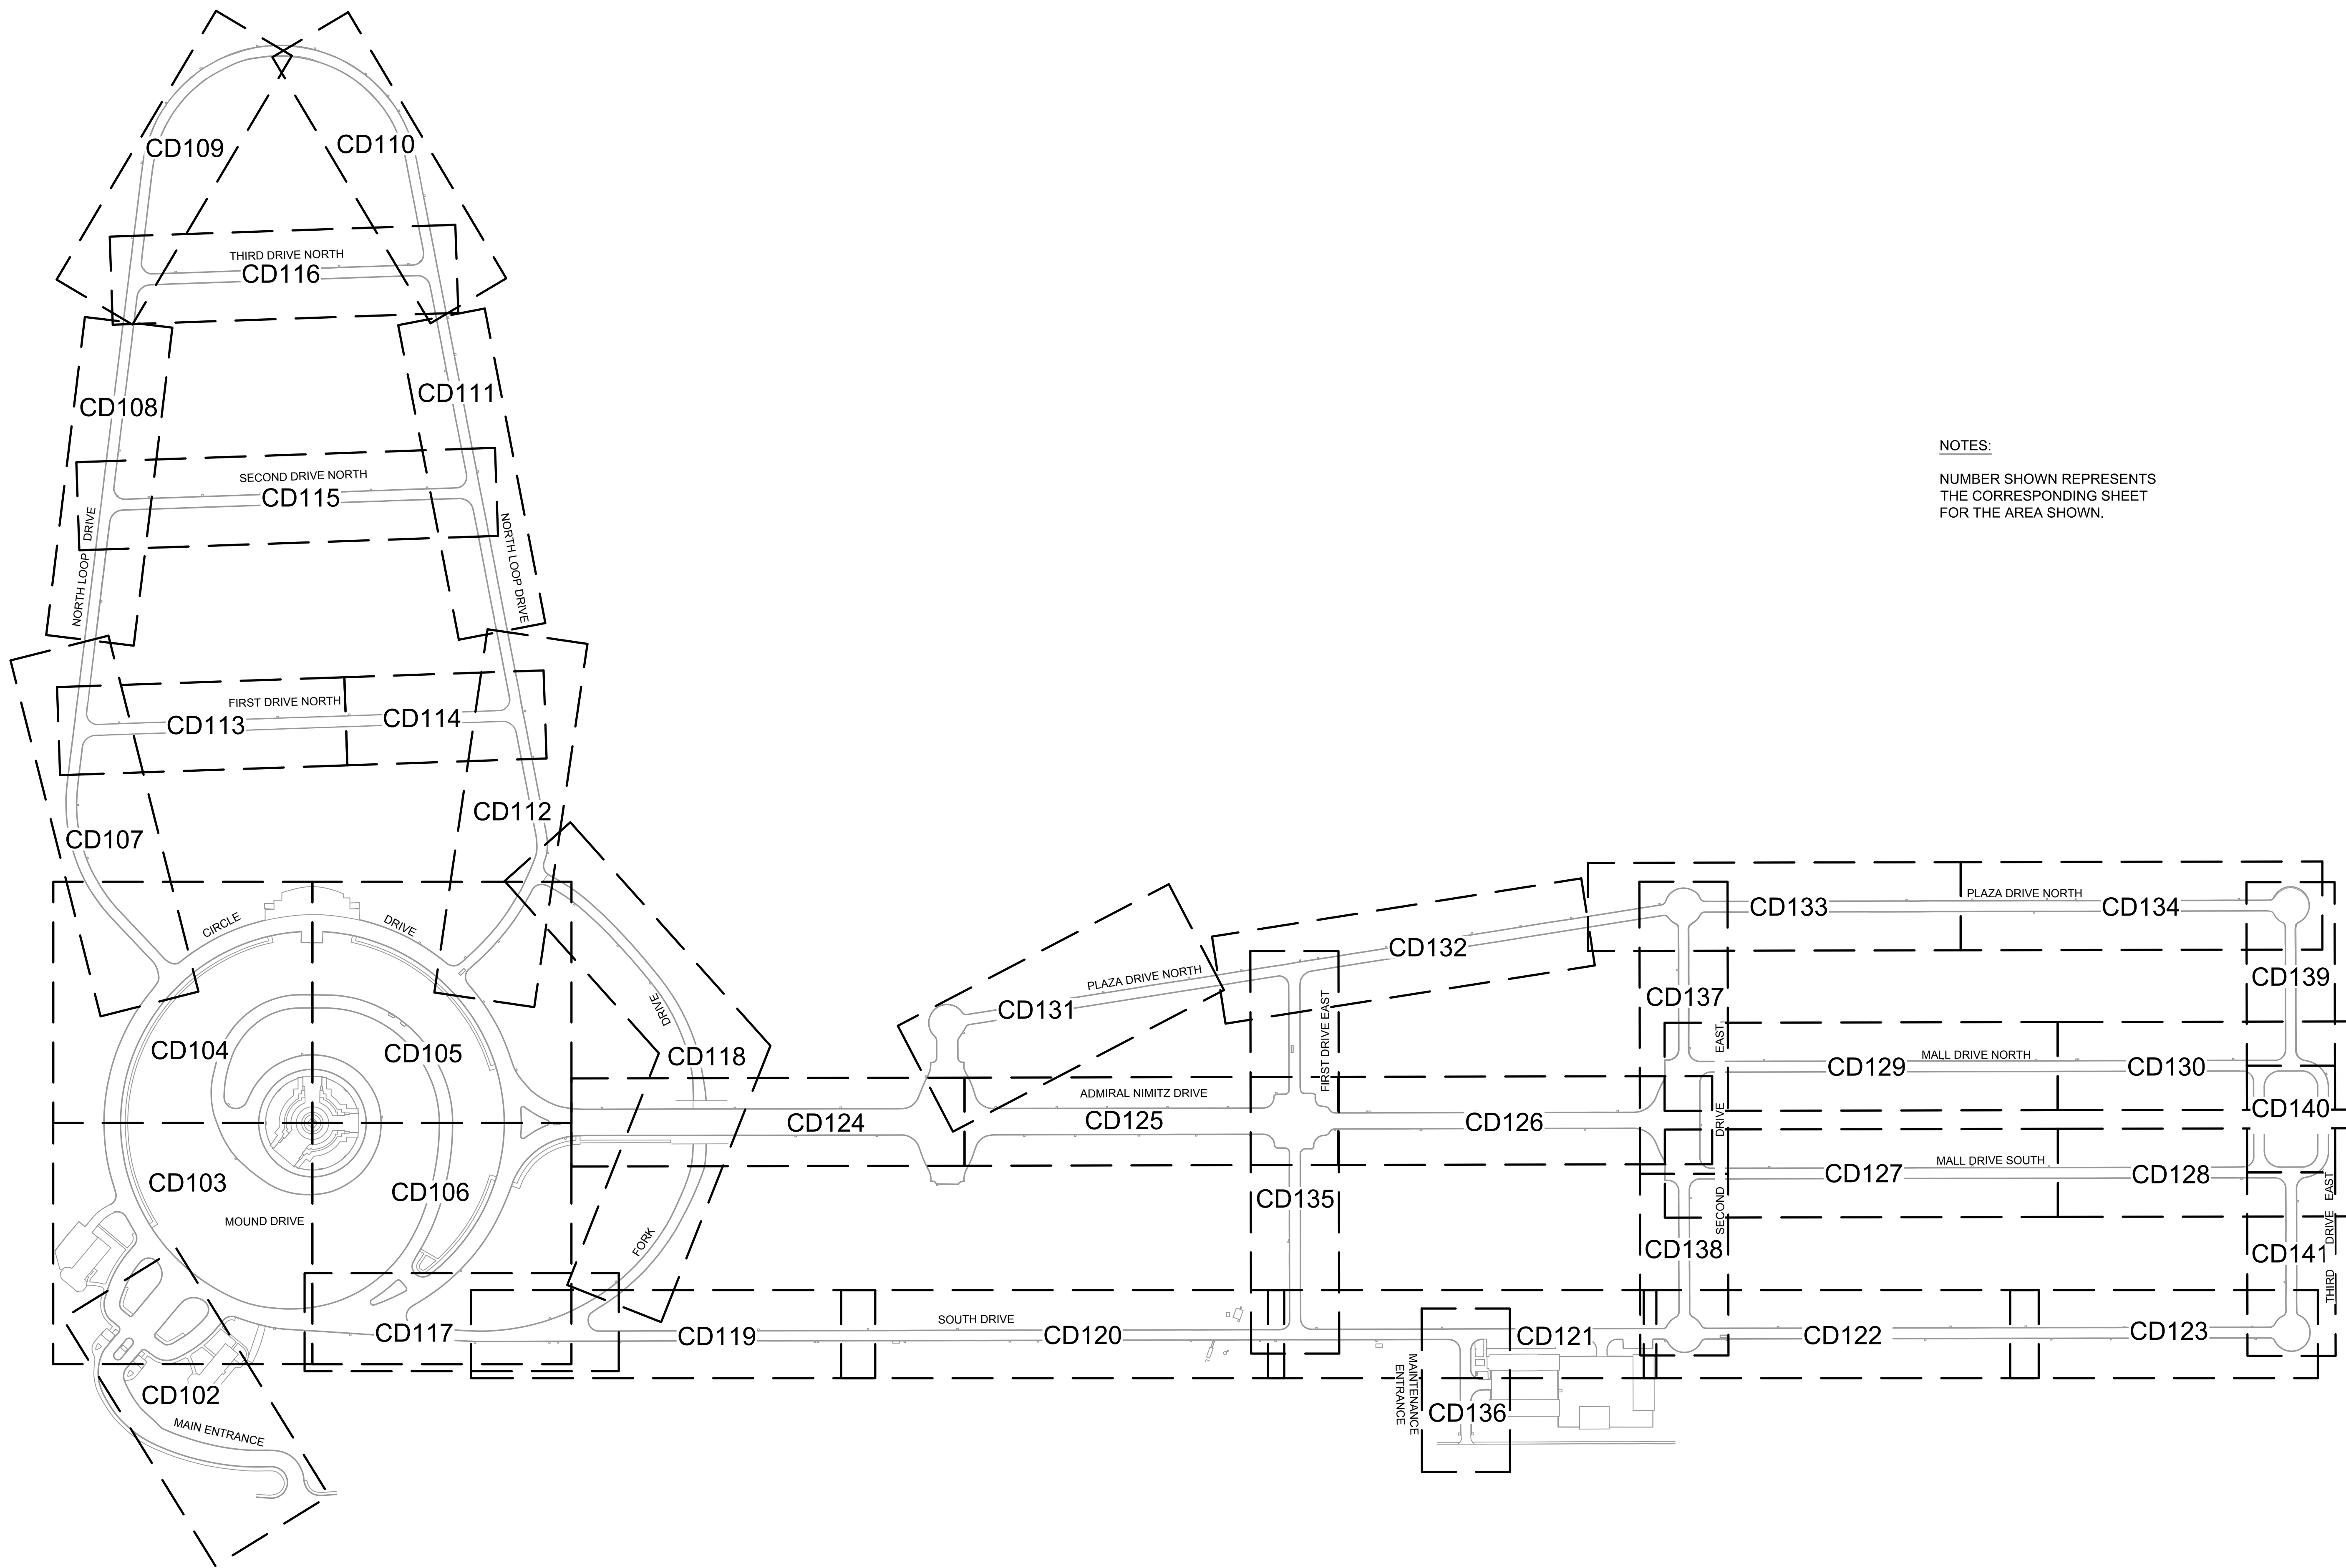

NOTES:  
NUMBER SHOWN REPRESENTS  
THE CORRESPONDING SHEET  
FOR THE AREA SHOWN.

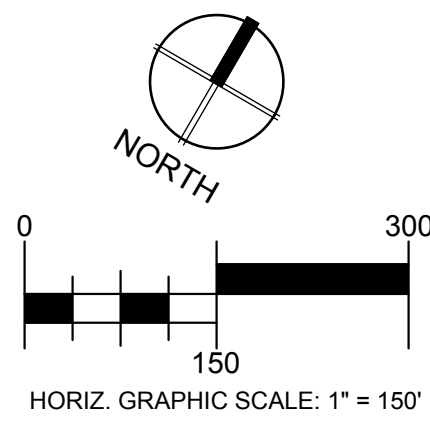


L:\10-1096 VA NCA IDQ 1096.039 Golden Gate NC Regular Roads\Drawings\Eng\Sheet Files\895CM3048-CD101.dwg 5:05:16 10:22:17 AM jmalloy

Revisions	Date



Architect/Engineers



517 7th street rapid city sd 57701  
ph: 605.342.9470 fax: 605.342.2377  
www.4front.biz  
ARCHITECTURE | ENGINEERING

Subconsultant List
PROFESSIONAL LAND SERVICES, 901 SNEATH LANE, STE. 117, SAN BRUNO, CA 94066
NEIL O. ANDERSON AND ASSOCIATES, A TERRACON COMPANY, 5075 COMMERCIAL CIRCLE, STE. E, CONCORD, CA 94520



N ATIONAL  
C EMETERY  
A DMINISTRATION

Drawing Title DEMOLITION - OVERALL SHEET LAYOUT	Project Title REPAIR ROADS, CURBS, STORM DRAINAGE & REPLACE SIGNAGE	Date APRIL 15, 2016
Approved: Director, Office of Construction Management	Building Number ----	Checked SAM
Approved: Director, Project Management Service	Location GOLDEN GATE NATIONAL CEMETERY SAN BRUNO, CALIFORNIA	Drawn RD/JM
		DRAWING NO. CD101
		Dwg. 28 Of 141