




three inches = one foot
one and one half inches = one foot
one inch = one foot
one inch = one foot
three quarters inch = one foot
one half inch = one foot
one half inch = one foot
three eighths inch = one foot
one quarter inch = one foot
one eighth inch = one foot
one eighth inch = one foot

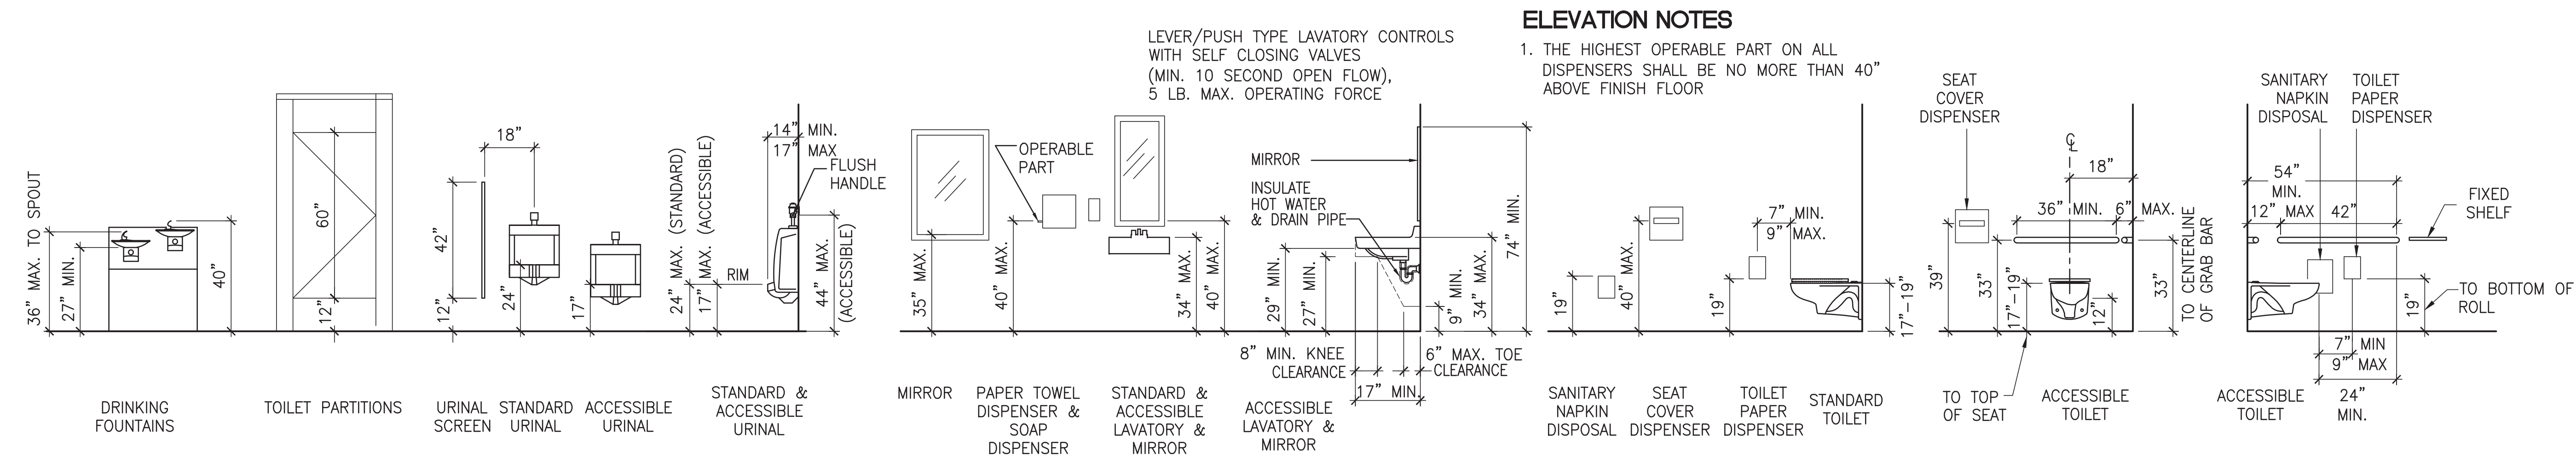

13 TYPICAL MOUNTING HEIGHTS ☉ RESTROOMS & PLUMBING FIXTURES

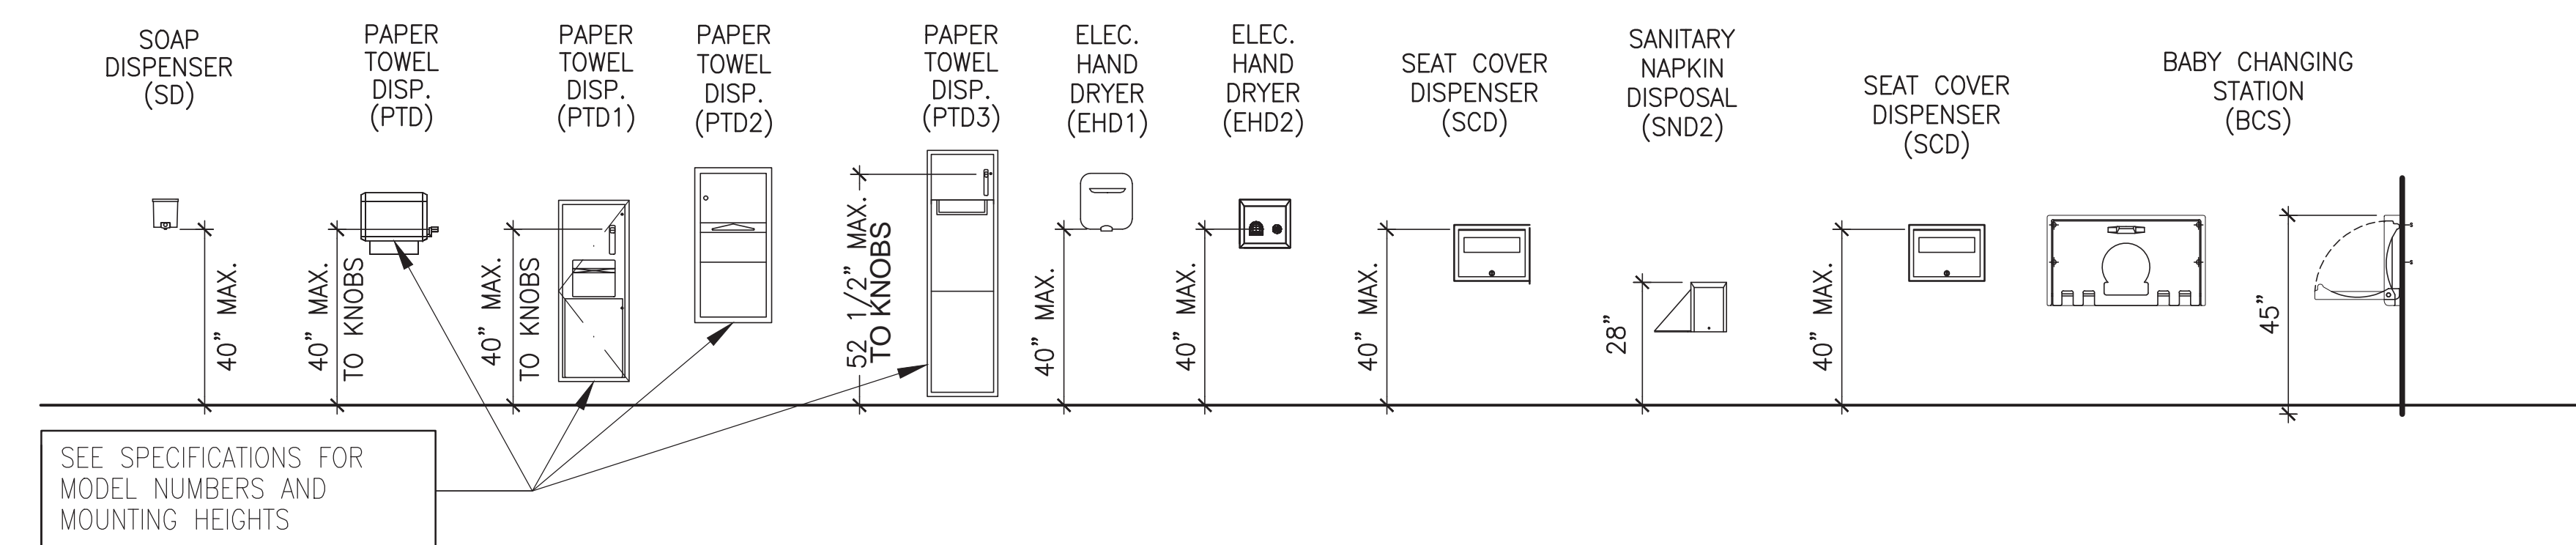


14 TYPICAL MOUNTING HEIGHTS ☉ RESTROOM ACCESSORIES

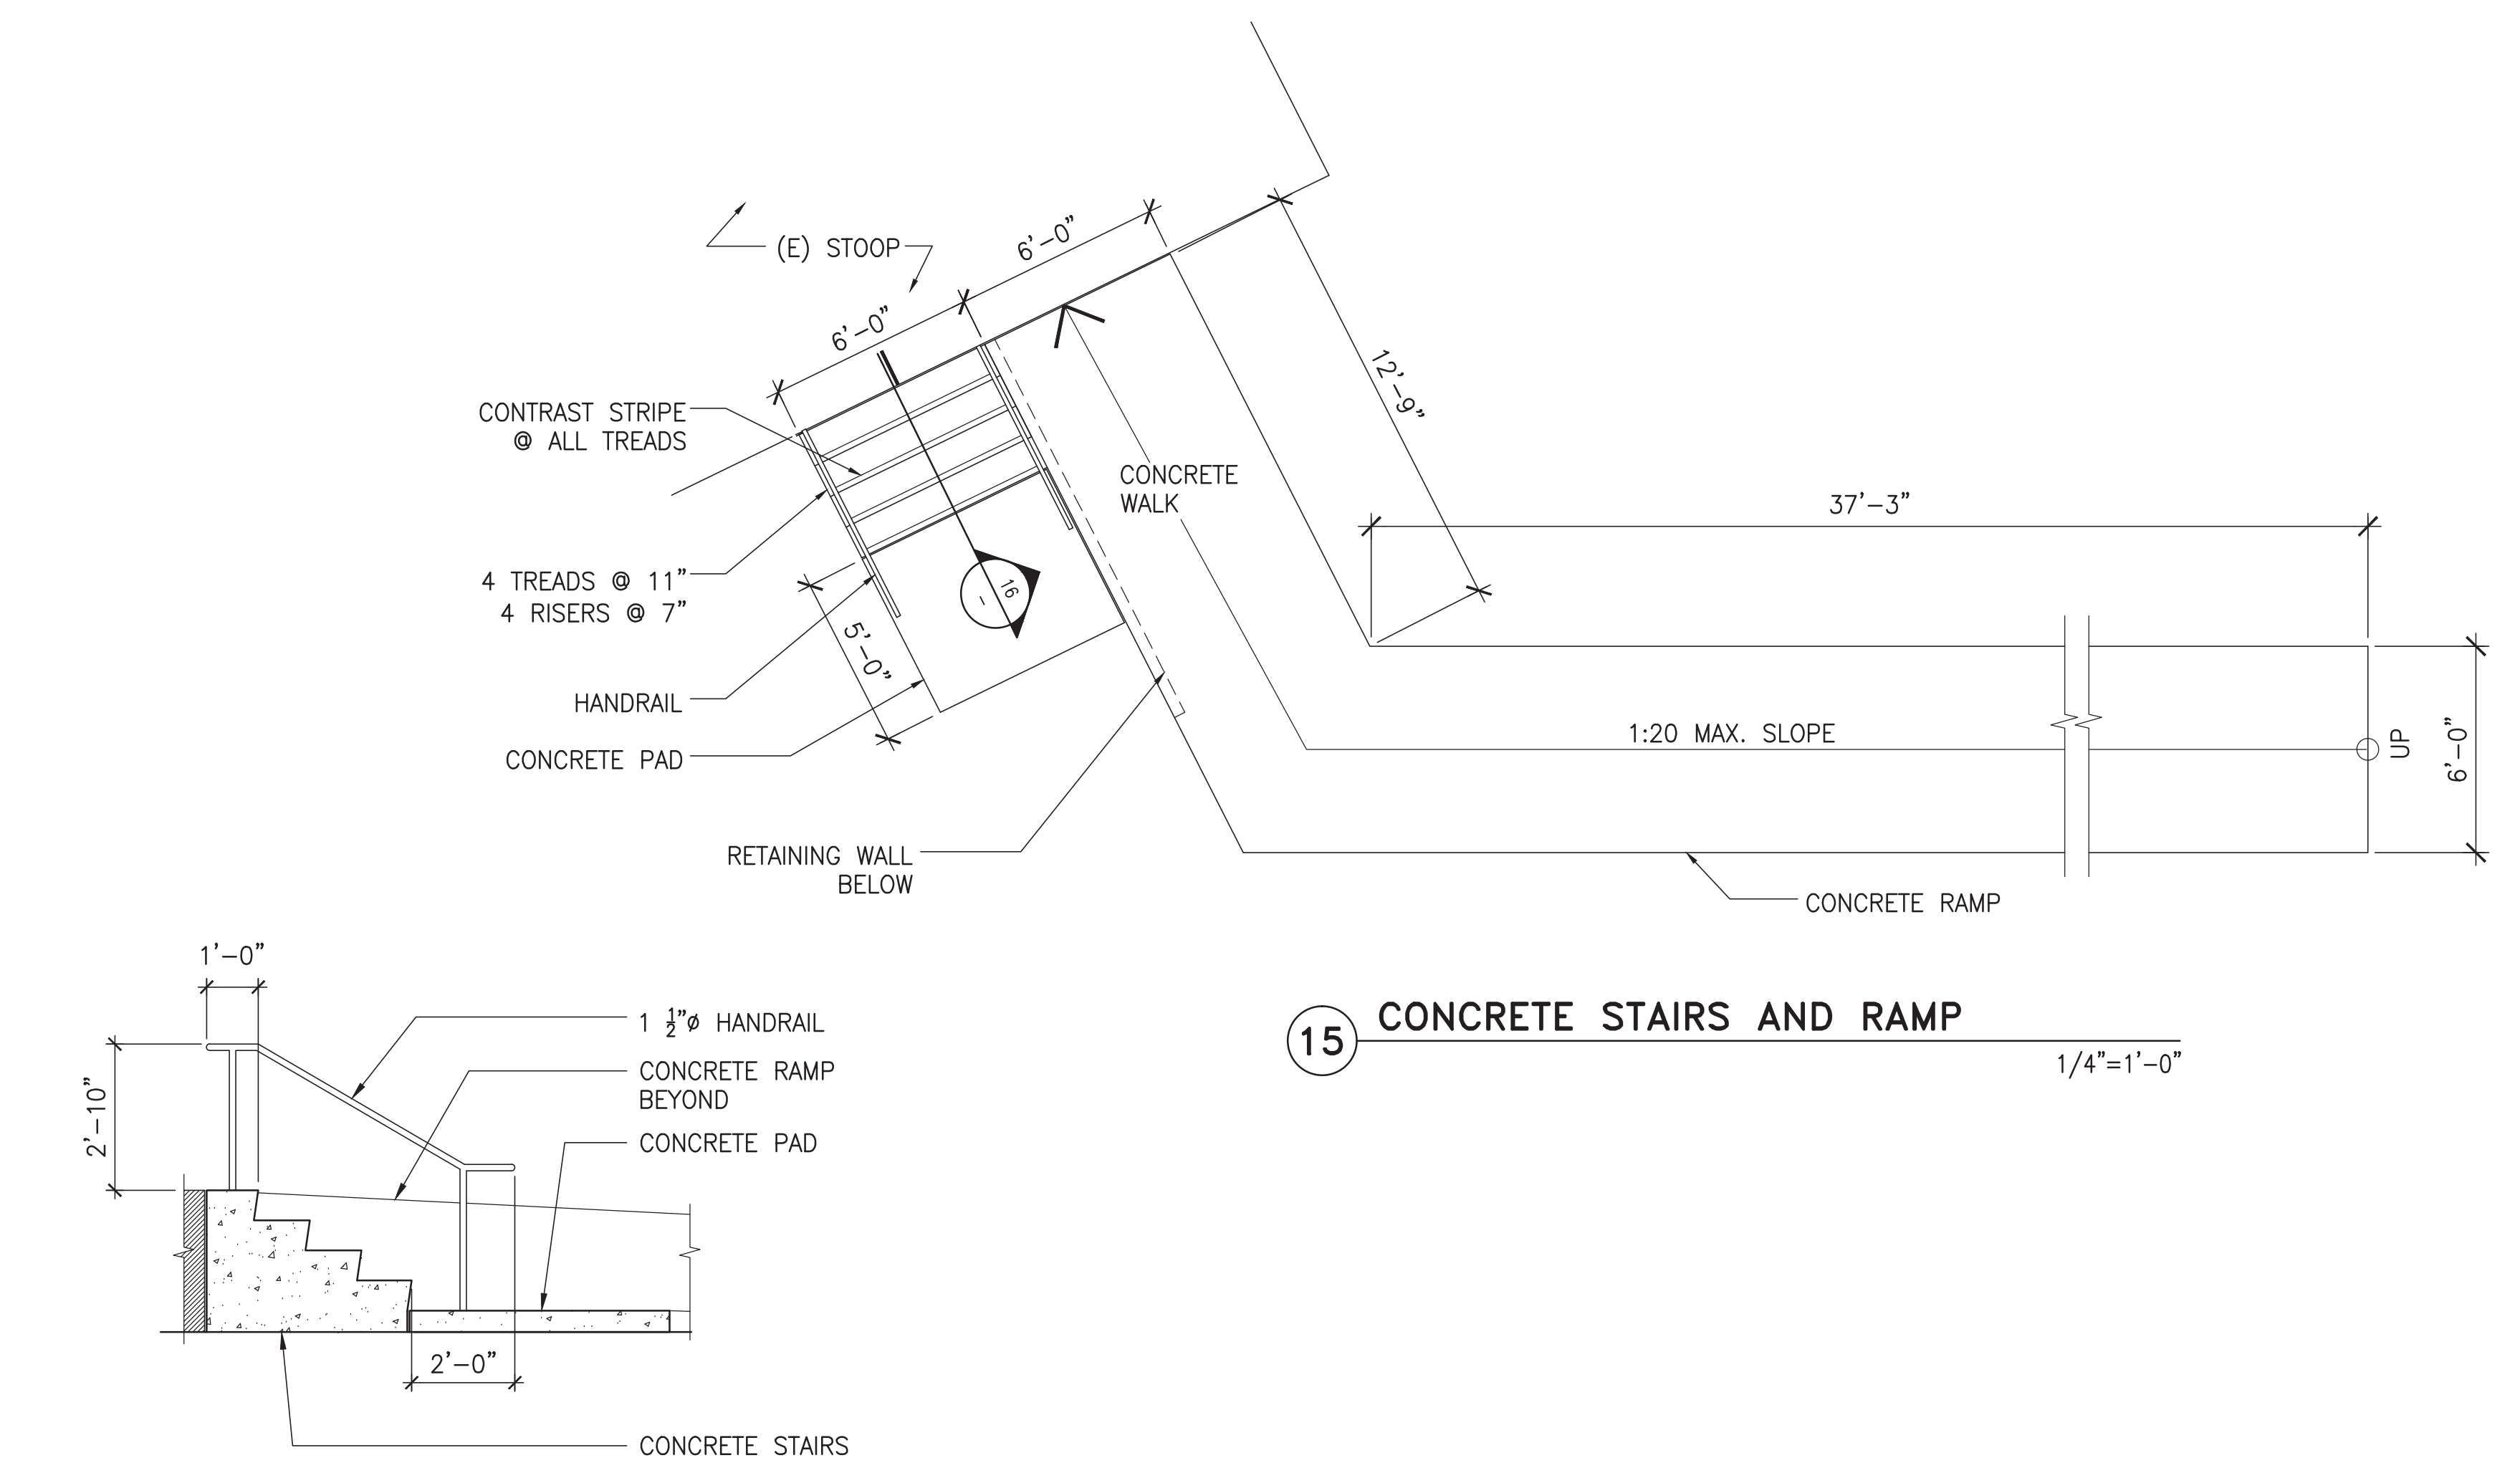

16 SECTION AT CONC. STAIRS

15 CONCRETE STAIRS AND RAMP

5 INTEGRAL SINK DETAIL

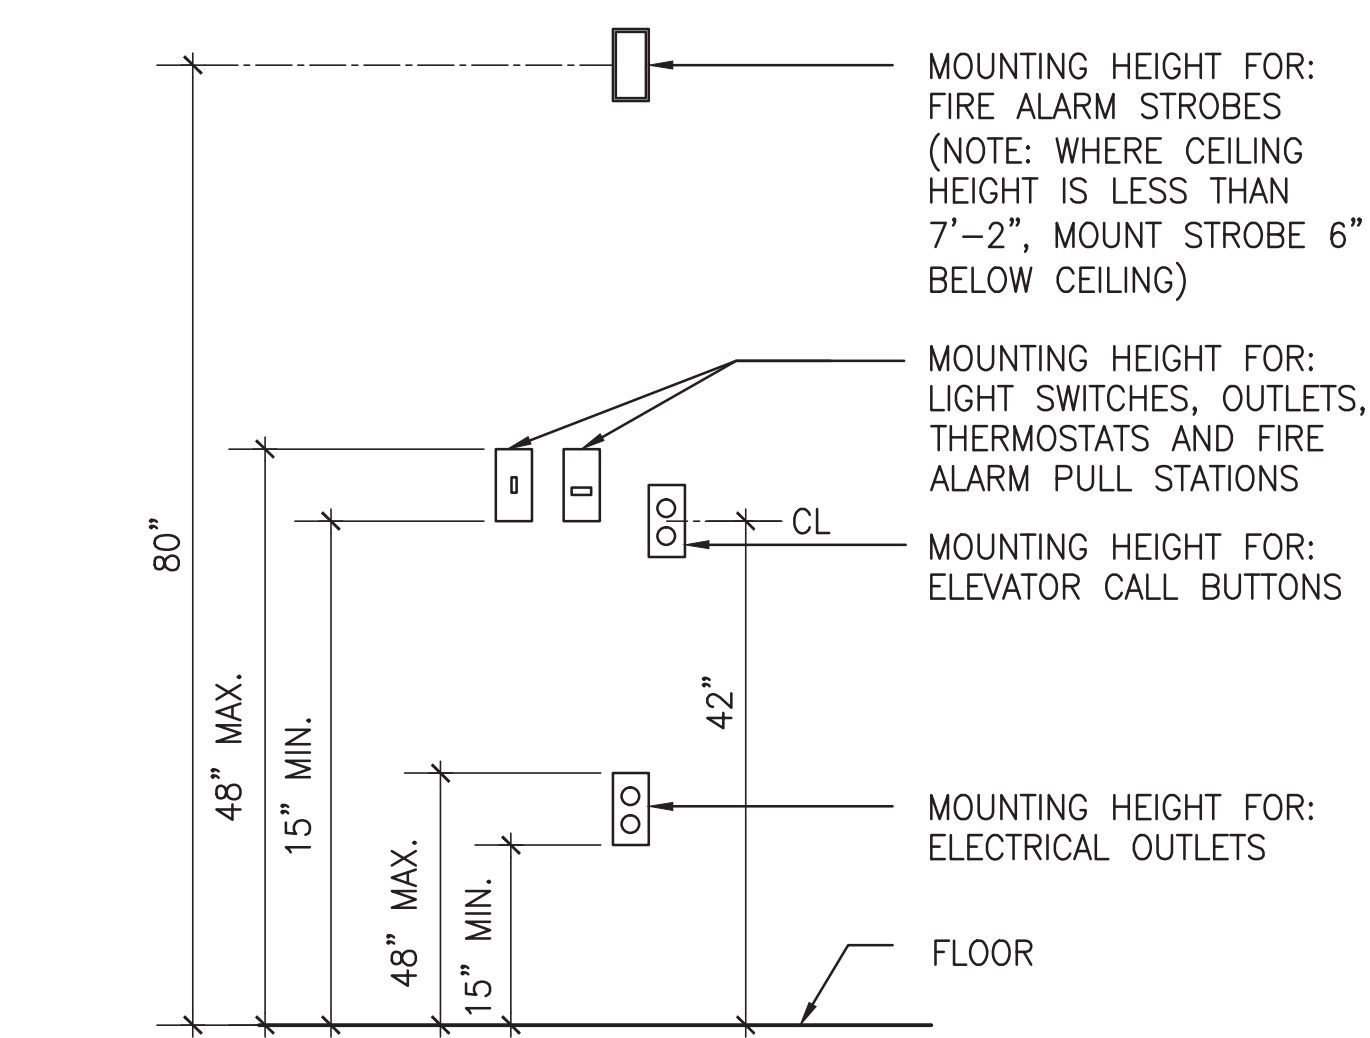


6 MOUNTING HEIGHTS FOR ELECTRICAL ITEMS

NO SCALE

1 GRAB BAR DETAIL


3"=1'-0"

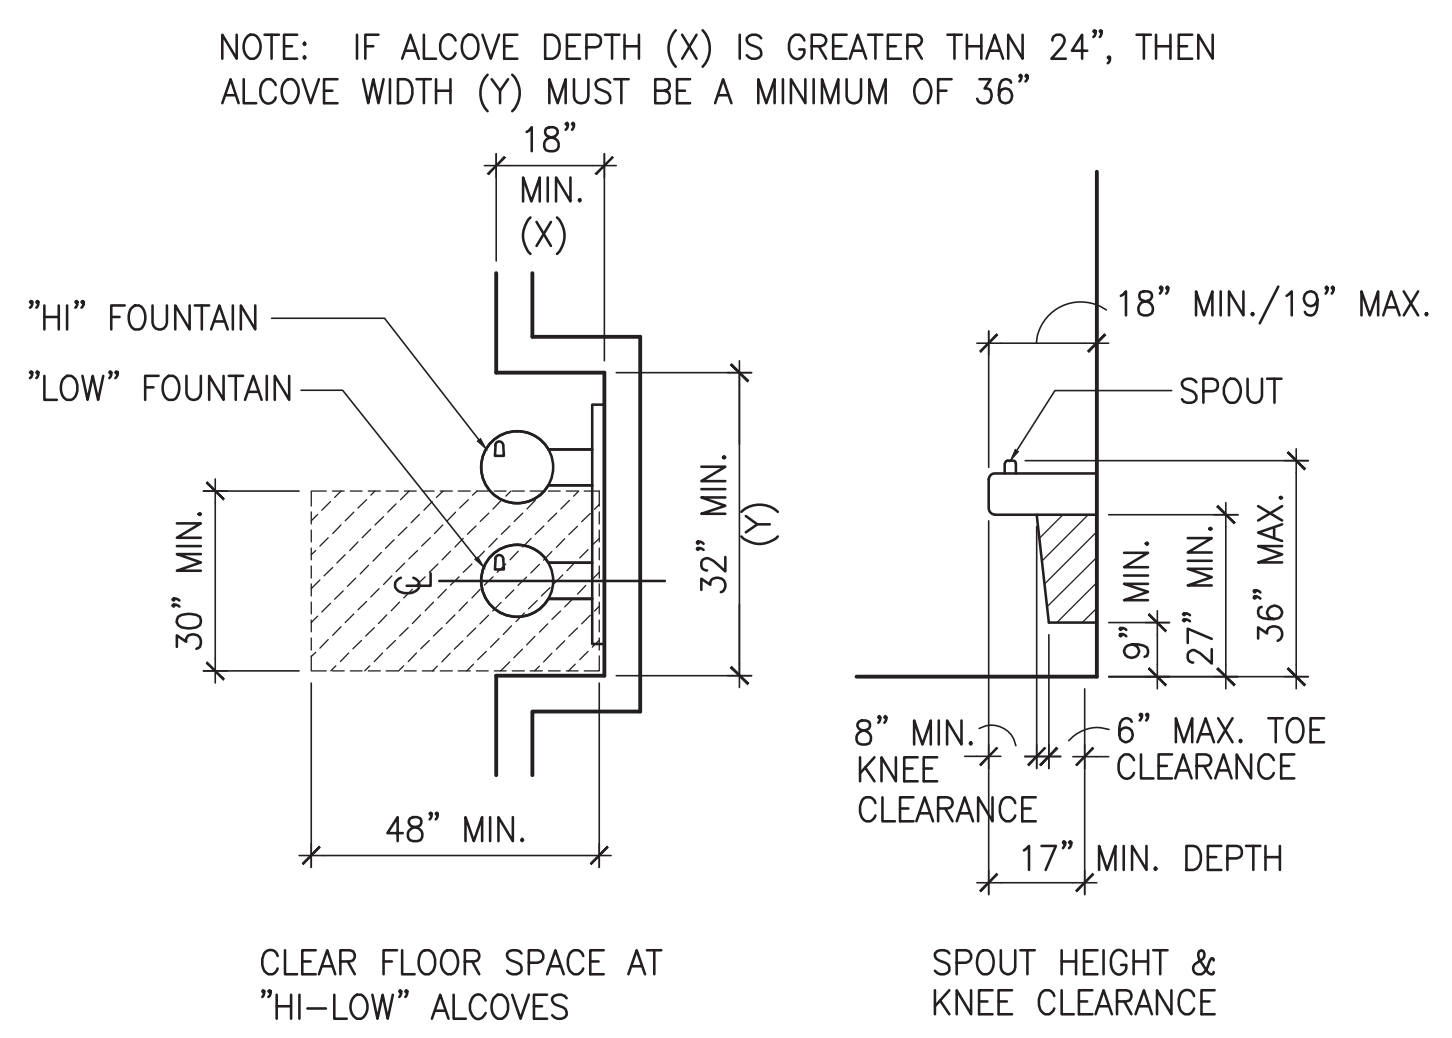

2 CLEARANCES ☉ ACCESSIBLE DRINKING FOUNTAINS


3/8"=1'-0"

ALONG WALKS, HALLS, CORRIDORS, PASSAGEWAYS, AISLES, & SIMILAR SPACES, PROJECTING OBJECTS WHOSE LEADING EDGE IS BETWEEN 27" & 80" ABOVE THE FINISHED FLOOR MAY NOT PROJECT MORE THAN 4" FROM THE WALL AND SUCH SPACES SHALL HAVE A MINIMUM 80" CLEAR HEADROOM.

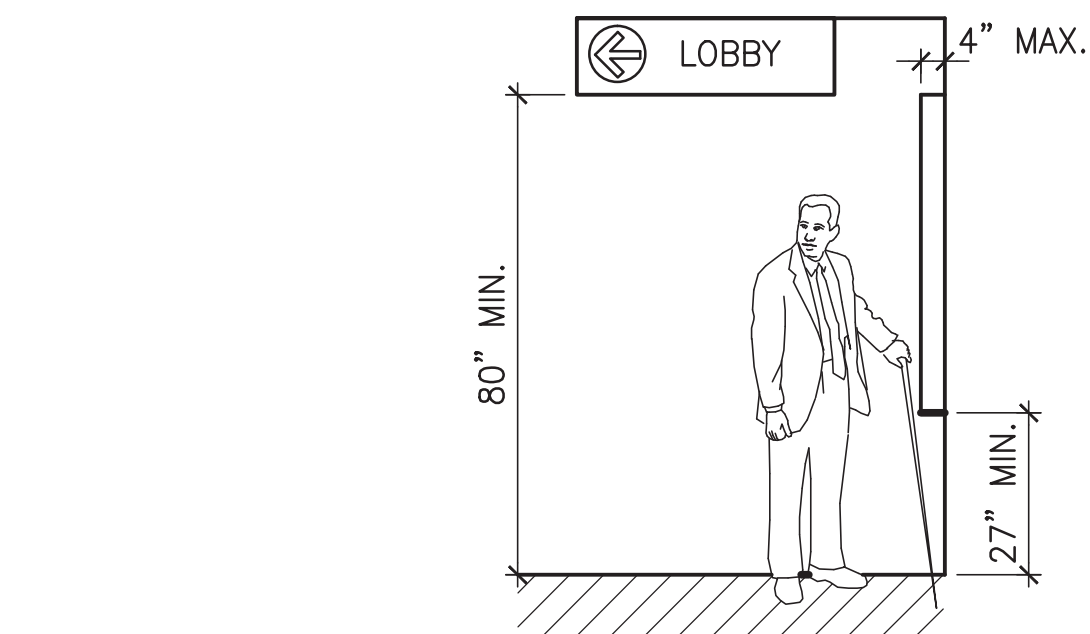

3 PROJECTIONS ALONG ACCESSIBLE ROUTE

3/8"=1'-0"

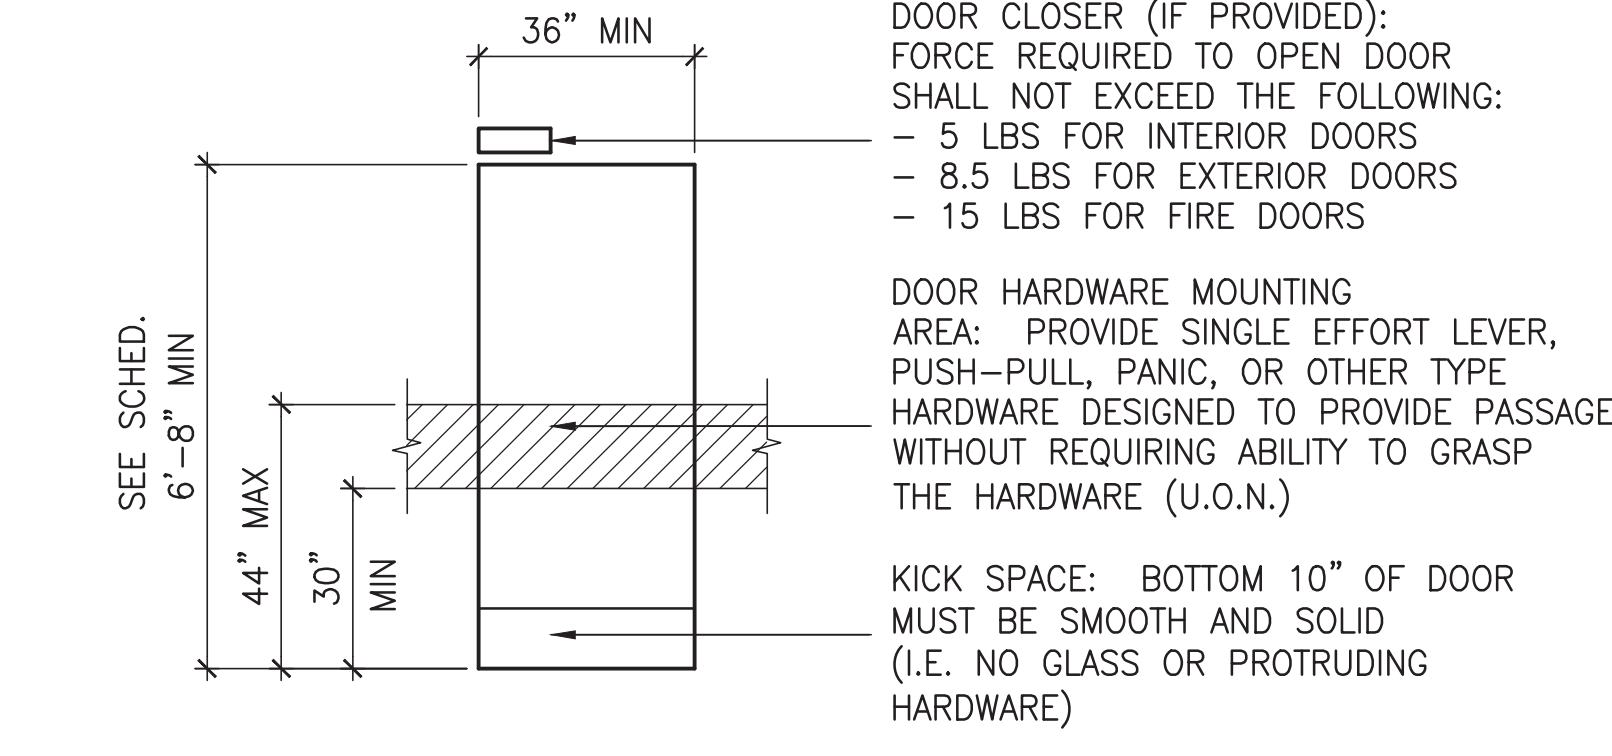

DOOR ELEVATION

4 DOOR AND DOOR HARDWARE ACCESSIBILITY REQUIREMENTS

NO SCALE

FULLY SPRINKLERED

<div>Revisions:</div> <table><tr><td>-</td><td>-</td></tr><tr><td>- Addendum #2</td><td>- 8/17/16</td></tr><tr><td>-</td><td>-</td></tr><tr><td>-</td><td>-</td></tr><tr><td>-</td><td>-</td></tr><tr><td>-</td><td>-</td></tr><tr><td>-</td><td>-</td></tr><tr><td>-</td><td>-</td></tr><tr><td>-</td><td>-</td></tr><tr><td>-</td><td>-</td></tr><tr><td>-</td><td>-</td></tr><tr><td>-</td><td>-</td></tr><tr><td>-</td><td>-</td></tr><tr><td>-</td><td>-</td></tr><tr><td>-</td><td>-</td></tr><tr><td>-</td><td>-</td></tr><tr><td>-</td><td>-</td></tr><tr><td>-</td><td>-</td></tr><tr><td>-</td><td>-</td></tr><tr><td>-</td><td>-</td></tr><tr><td>-</td><td>-</td></tr><tr><td>-</td><td>-</td></tr><tr><td>-</td><td>-</td></tr><tr><td>-</td><td>-</td>/td><td>-</td></tr><tr><td>-</td><td>-</td></tr><tr><td>-</td><td>-</td></tr><tr><td>-</td><td>-</td></tr><tr><td>-</td><td>-</td></tr><tr><td>-</td><td>-</td></tr><tr><td>-</td><td>-</td></tr><tr><td>-</td><td>-</td></tr><tr><td>-</td><td>-</td></tr><tr><td>-</td><td>-</td></tr><tr><td>-</td><td>-</td></tr><tr><td>-</td><td>-</td></tr></table>		-	-	- Addendum #2	- 8/17/16	-	-	
-	-	
- Addendum #2	- 8/17/16	
-	-	
-	-	
