


KEY NOTES

- 1 SUPPLY AND RETURN DUCT IN NEW SHAFT UP TO SECOND FLOOR. EXTEND SUPPLY TO ATTIC SPACE. EXTEND RETURN UP ABOVE FLOOR AND TERMINATE. INSTALL WIRE MESH ON OPENING.
- 2 24x20 RETURN GRILLE INSTALLED IN DOOR AT 20" A.F.F.
- 3 DUCT WORK INSTALLED IN ATTIC SPACE. INSULATE AND PROVIDE CONTINUOUS VAPOR BARRIER ON ALL DUCTWORK AND DIFFUSER BODIES.
- 4 CONNECT NEW EXHAUST FAN EF-2 TO EXISTING SWITCHED 120V LIGHTING CIRCUIT IN BATHROOM.
- 5 INSTALL DIFFUSER IN EXISTING CEILING. COORDINATE LOCATION WITH EXISTING CEILING JOISTS AND CONSTRUCTION ABOVE. VERIFY AND AVOID EXISTING ELECTRICAL JUNCTION BOXES IN CEILING.
- 6 A NEW ACCESS DOOR WILL BE PROVIDED IN THE CLOSET. COORDINATE REQUIRED ACCESS DOOR SIZE FOR TRANSFER OF MATERIAL INTO THE ATTIC.

1 MECH. & ELEC. SECOND FLOOR PLAN
Scale: 1/4" = 1'-0"

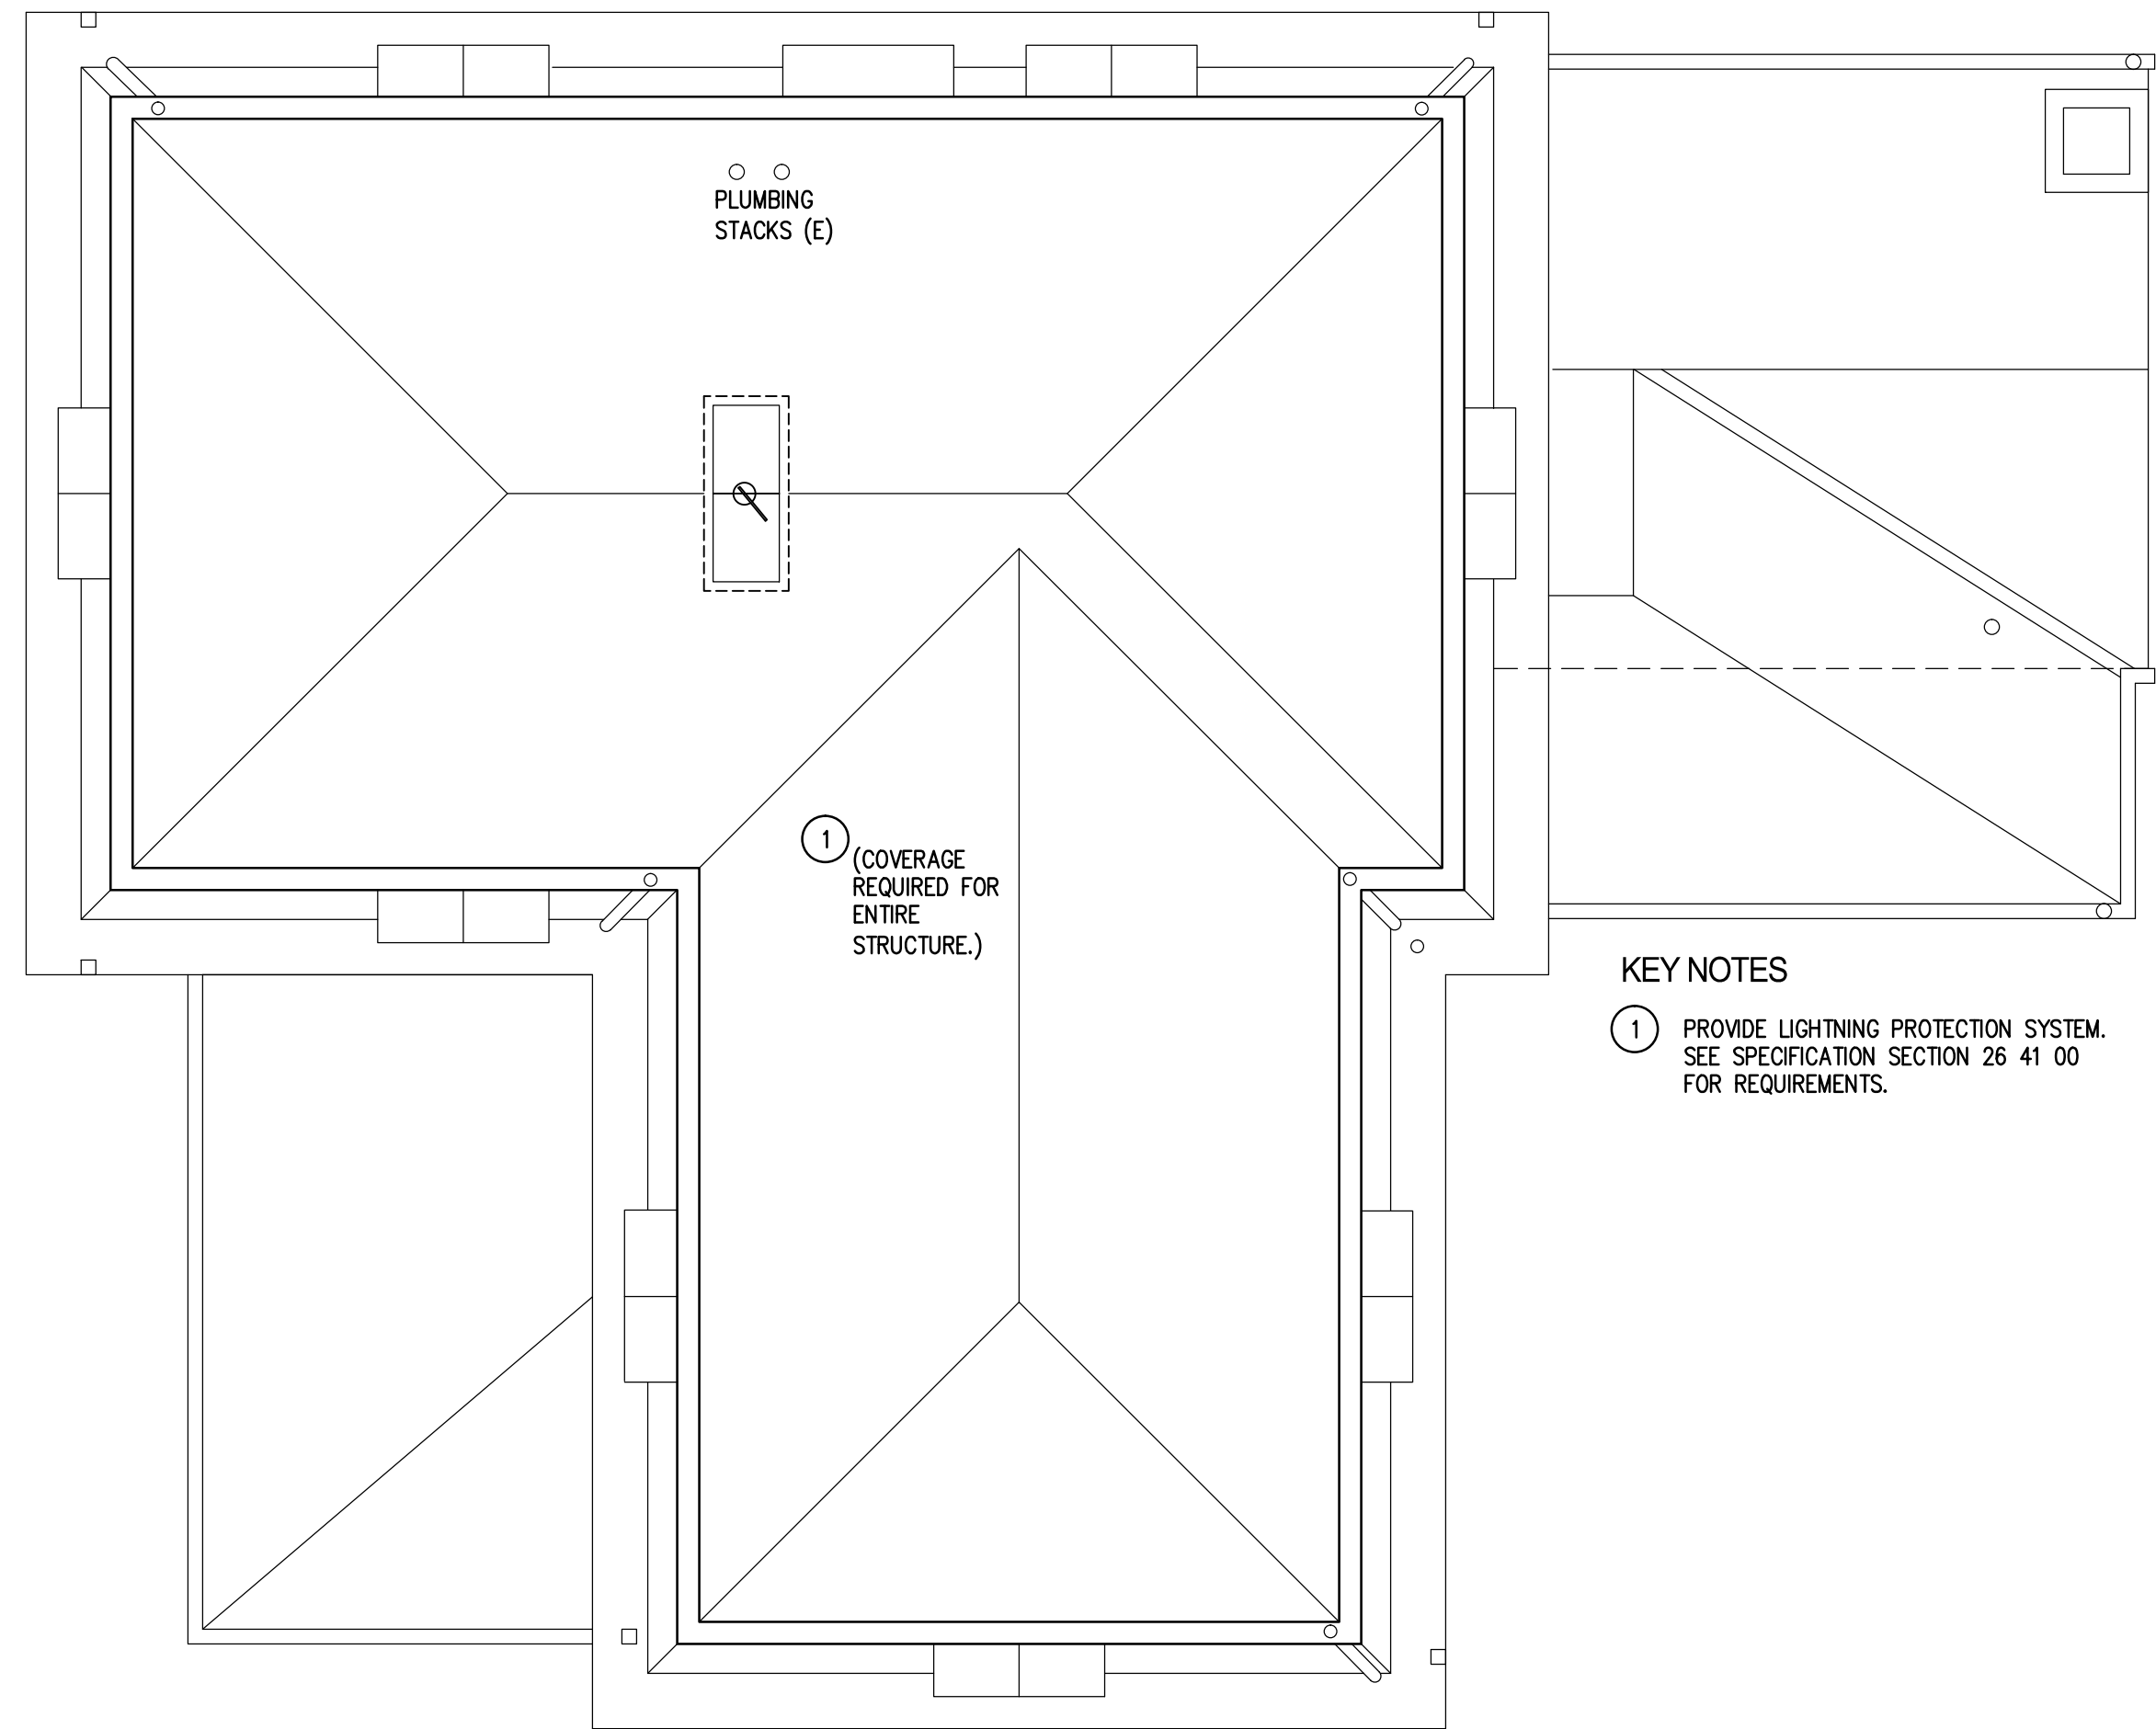

KEY NOTES

- 1 PROVIDE LIGHTNING PROTECTION SYSTEM. SEE SPECIFICATION SECTION 26 41 00 FOR REQUIREMENTS.

2 MECH. & ELEC. ROOF PLAN
Scale: 1/4" = 1'-0"

SHEET NOTES

1. AS PART OF THE COORDINATION DRAWING PROCESS PLACE A TEMPORARY TAPED OUTLINE OF GRILLES, REGISTERS AND DIFFUSERS ON THE FINISH SURFACES FOR OWNER APPROVAL PRIOR TO CUTTING ANY OPENINGS. OPENINGS SHALL BE CLEANLY CUT TO ALLOW INSTALLATION OF THE GRILLES, REGISTERS AND DIFFUSERS. PATCH AND REPAIR ANY DAMAGES OUTSIDE OF OPENING TO MATCH FINISHES. DIFFUSERS LOCATIONS SHOWN ON DRAWINGS ARE APPROXIMATE. SHIFT LOCATIONS AS NECESSARY TO ALIGN BETWEEN FLOOR AND CEILING JOISTS AND WALL STUDS. WHERE THE DIFFUSERS MUST BE SHIFTED OR ROTATED TO COORDINATE WITH THE BUILDING STRUCTURE OR WHERE EXISTING SYSTEMS (ELECTRICAL, HEATING, ETC.) CONFLICT WITH THE LOCATIONS, NOTIFY THE ARCHITECT FOR REVIEW AND ADDITIONAL DIRECTION.
2. PROVIDE TEMPORARY PLATFORMS FOR USE IN THE ATTIC TO PREVENT COMPRESSING OR DAMAGING INSULATION. WHERE INSULATION COMPRESSED, PROVIDE ADDITIONAL INSULATION TO MAINTAIN AN R-20 THERMAL RESISTANCE.
3. AN EXISTING ATTIC ACCESS DOOR IS LOCATED ABOVE THE STAIR LANDING. AN ADDITIONAL ACCESS DOOR WILL BE LOCATED IN ROOM 1 CLOSET. THE ACCESS DOOR IN ROOM 1 CLOSET WILL BE PRIMARY ACCESS POINT FOR INSTALLATION OF THE DUCTWORK.
4. EXHAUST FAN DISCHARGE CAN BE THROUGH SIDE WALL OR THROUGH SOFFIT CONSTRUCTION. DETERMINE MOST EFFICIENT/EFFECTIVE DISCHARGE ROUTE AND NOTIFY ARCHITECT OF INTENDED ROUTING FOR APPROVAL PRIOR TO INSTALLATION.

100% BID DOCUMENTS

--	--	