


Drawing Index:		
1.	CS	COVER SHEET
2.	UP 100	EXISTING UTILITIES
3.	UP 101	NEW WATER LINES
4.	UP 102	NEW SANITARY SEWER LINES
REFERENCE DRAWINGS		
5.	500-W1R1	SECTOR 6 - SITE UTILITIES
6.	500-W2	SECTOR 7 SITE UTILITIES
7.	500-W3	SECTOR 8 SITE UTILITIES
8.	Sanitary Sewer System	As-Built_Redrawn1970
9.	HURON_U-01	010908 WATER LINE INSPECTION
10.	HURON_U-01	010908 SEWER LINE INSPECTION
11.	CS 101	DEMNTIA UNIT MASTER PLAN AREA 30%
12.	CS 107	DEMNTIA UNIT PROPOSED SITE & UTILITY PLAN 30%
13.	CS 108	DEMNTIA UNIT PROPOSED GRADING PLAN 30%
14.	VF 001	ROADWAY REALIGNMENT EXISTING CONDITION PLAN 30%
15.	CS 001	'A'AVENUE REALIGNMENT SITE PLAN 30%
16.	CG 001	'A'AVENUE REALIGNMENT GRADING PLAN & PROFILE 30%
17.	CU 001	'A'AVENUE REALIGNMENT UTILITY PLAN 30%


General Notes.	
1.	GC TO VERIFY BASE BUILDING AS BUILT CONDITIONS PRIOR TO PROCEEDING WITH WORK AND IMMEDIATELY NOTIFY VAMC REPRESENTATIVE OF ANY CONDITIONS CONTRARY TO THOSE SHOWN OR INFERRED ON THE DRAWINGS
2.	WORK TO BE PERFORMED IN ACCORDANCE WITH THE RULES AND REGULATIONS OF GOVERNMENTAL AGENCIES HAVING JURISDICTION AND SHALL CONFORM TO ALL FEDERAL CONSTRUCTION, SAFETY AND SANITARY LAWS, CODES, STATUTES AND ORDINANCES.
3.	MANUFACTURER NAMES AND PRODUCTS ARE INDICATED ON DRAWINGS TO INDICATE MINIMUM PERFORMANCE CRITERIA. EQUALS OR COMPARABLES CAN BE SUBMITTED FOR REVIEW DURING THE SUBMITTAL PROCESS.
4.	THE GENERAL CONTRACTOR SHALL COMPLY WITH THE BUILDING RULES AND REGULATIONS FOR WORKING HOURS FOR CONSTRUCTION AND DEMOLITION OPERATIONS, USE OF LOADING DOCKS AND ELEVATORS, DELIVERY AND HANDLING OF MATERIAL AND RUBBISH REMOVAL.

1.	THE VA MEDICAL CENTER IS AN OSHA INSPECTED WORK SITE AND CONTRACTORS ARE SUBJECTED TO FOLLOW ALL VA AND OSHA SAFETY RULES, REGULATIONS AND STANDARDS.
2.	CONTRACTOR IS REQUIRED TO PROVIDE FALL PROTECTION AND TRENCH PROTECTION FOR HIS EMPLOYEES. FALL AND TRENCH PROTECTION PLANS SHOULD BE ESTABLISHED AND SUBMITTED TO THE VA.
3.	THE CONTRACTOR IS TO PROTECT PATIENTS, VISITORS AND EMPLOYEES FROM FALLING DEBRIS FOR THE DURATION OF THIS PROJECT.

SECURITY	
GENERAL CONTRACTOR'S EMPLOYEES SHALL NOT ENTER THE PROJECT SITE WITHOUT APPROPRIATE BADGE. CONTRACTORS MUST OBTAIN ID BADGES IN ACCORDANCE WITH MEDICAL	
MAY ALSO BE SUBJECT TO INSPECTION OF THEIR PERSONAL EFFECTS WHEN ENTERING OR LEAVING THE PROJECT SITE.	

<div>PREBID INSPECTION/ WORK SITE INSPECTION: 1. ALL PROSPECTIVE BIDDERS SHOULD INSPECT THE WORK SITE PRIOR TO THE BID OPENING TO TAKE AND VERIFY DIMENSIONS VERIFY SITE CONDITIONS, ASK QUESTIONS, ETC.</div>	<div>2. CALL ENGINEERING OFFICE AT 304-263-0811 EXT. 3381 TO SCHEDULE SITE VISIT. ALL VISITS ARE TO BE ESCORTED DUE TO SECURITY. 3. CONTRACTOR TO VERIFY ALL DIMENSIONS AND SQUARE FOOTAGES PROVIDED.</div>	<div>-</div>	<div>Drawing Title COVER SHEET</div>	<div>Project Title WATER + SEWER DEFICIENCIES CORRECTION</div>	<div>Project Number 613-12-124</div>	<div>Facilities Management Services</div>						
<div>Revisions:</div>	<div>Date</div>	<div>Approved Facility Director</div>	<div>Location VAMC MARTINSBURG, WV</div>	<div>Building Number SITE PLAN</div>	<div>Drawing Number CS</div>							
<div>01/09/2012</div>	<div>Checked -</div>	<div>Drawn SP</div>	<div>Dwg 1 of 4</div>									
<div>VA FORM 08-6231</div>	<div></div>	<div></div>	<div></div>									

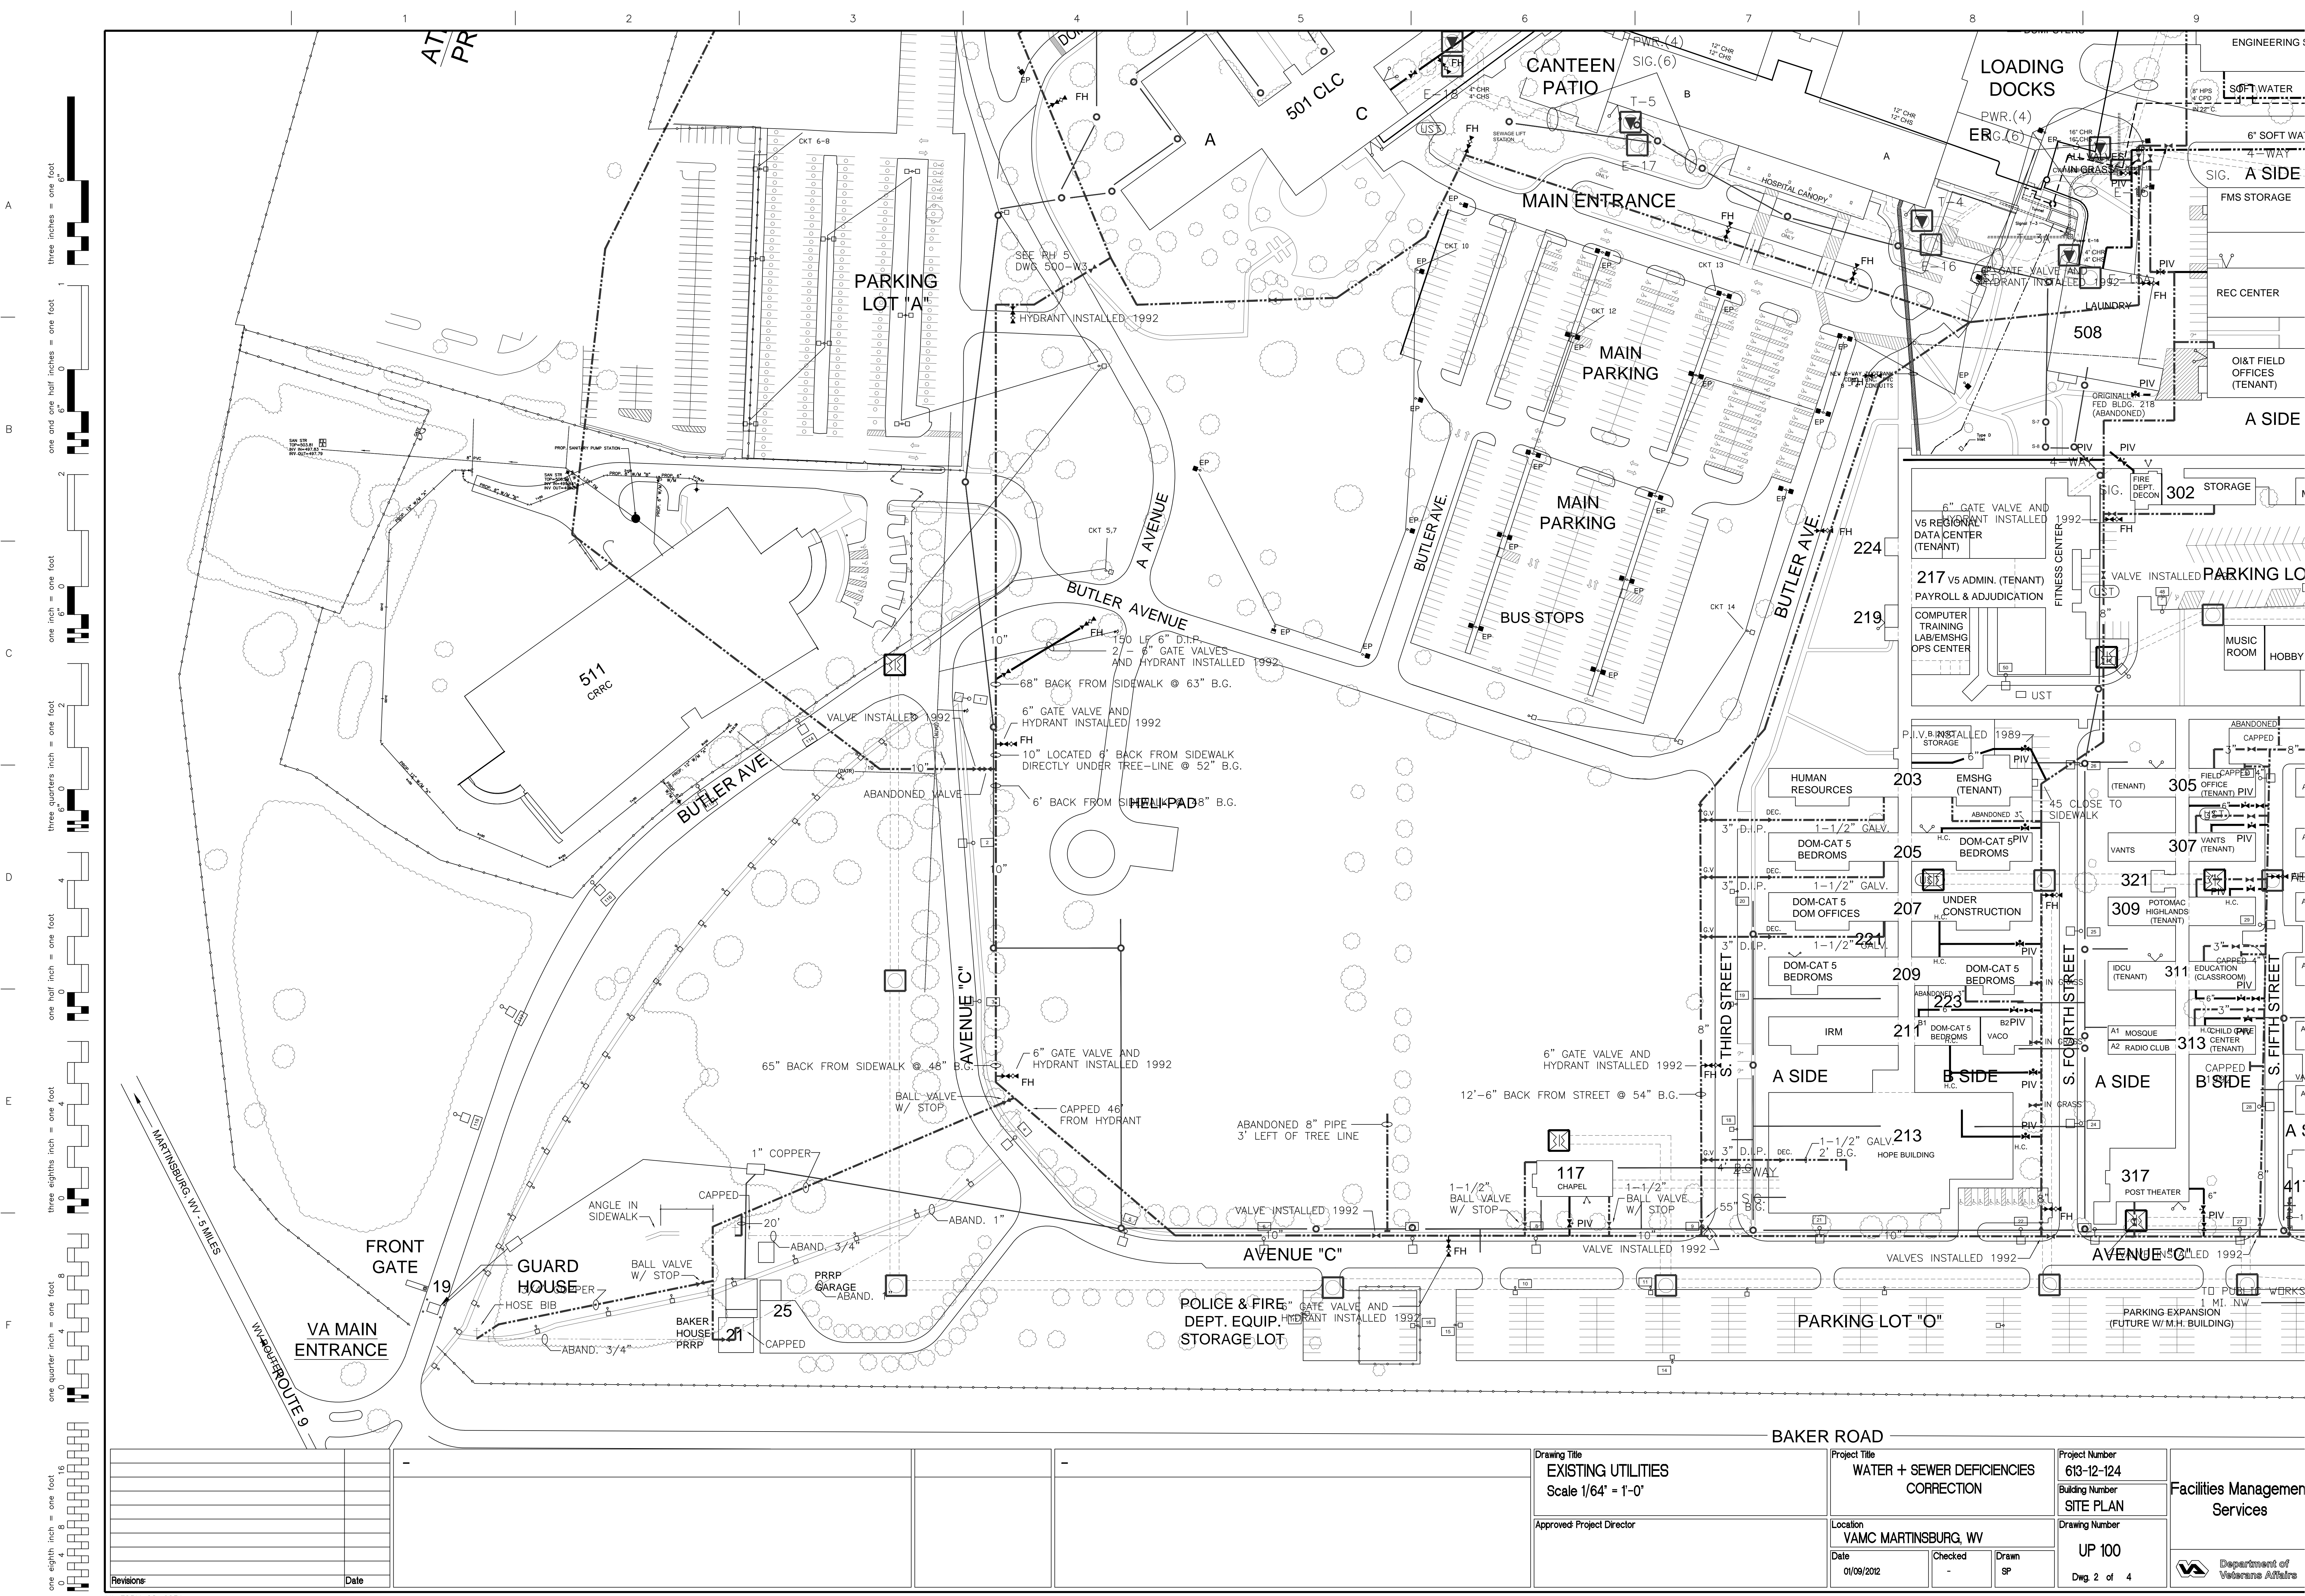

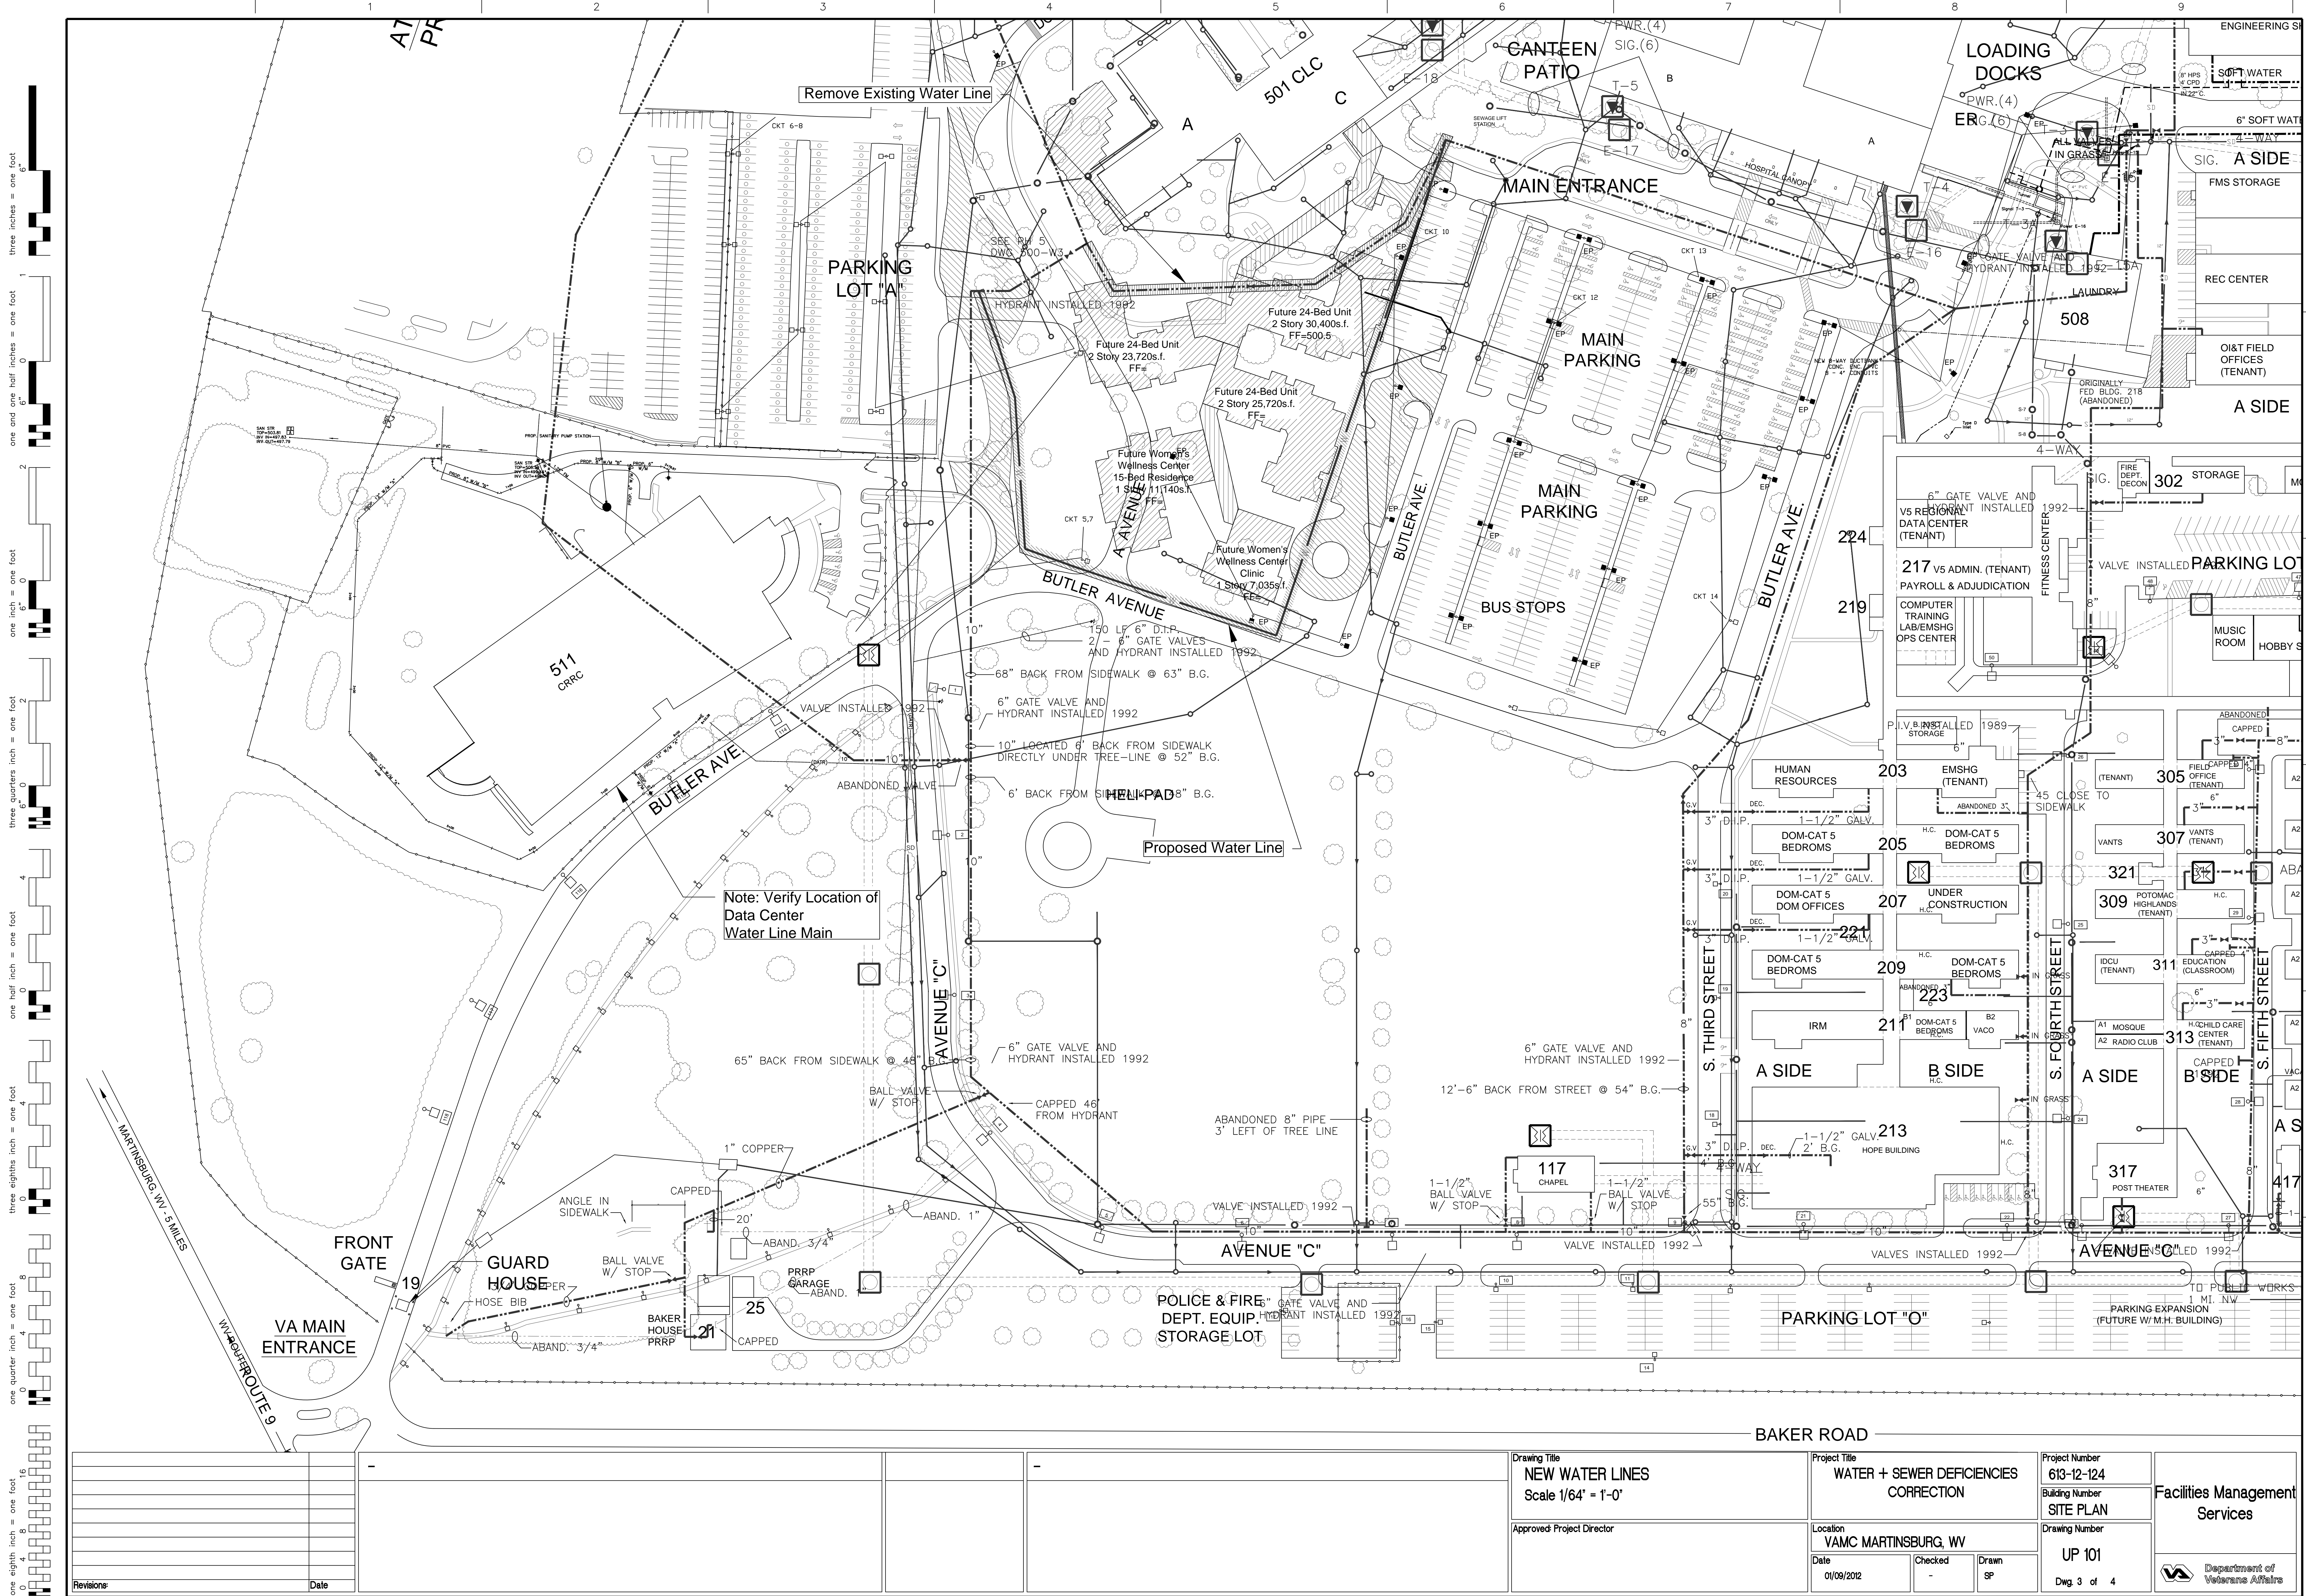

	</
--	--	----

