


Replace Parking

St. Cloud VA Health Care System

Main Campus, St. Cloud, Minnesota

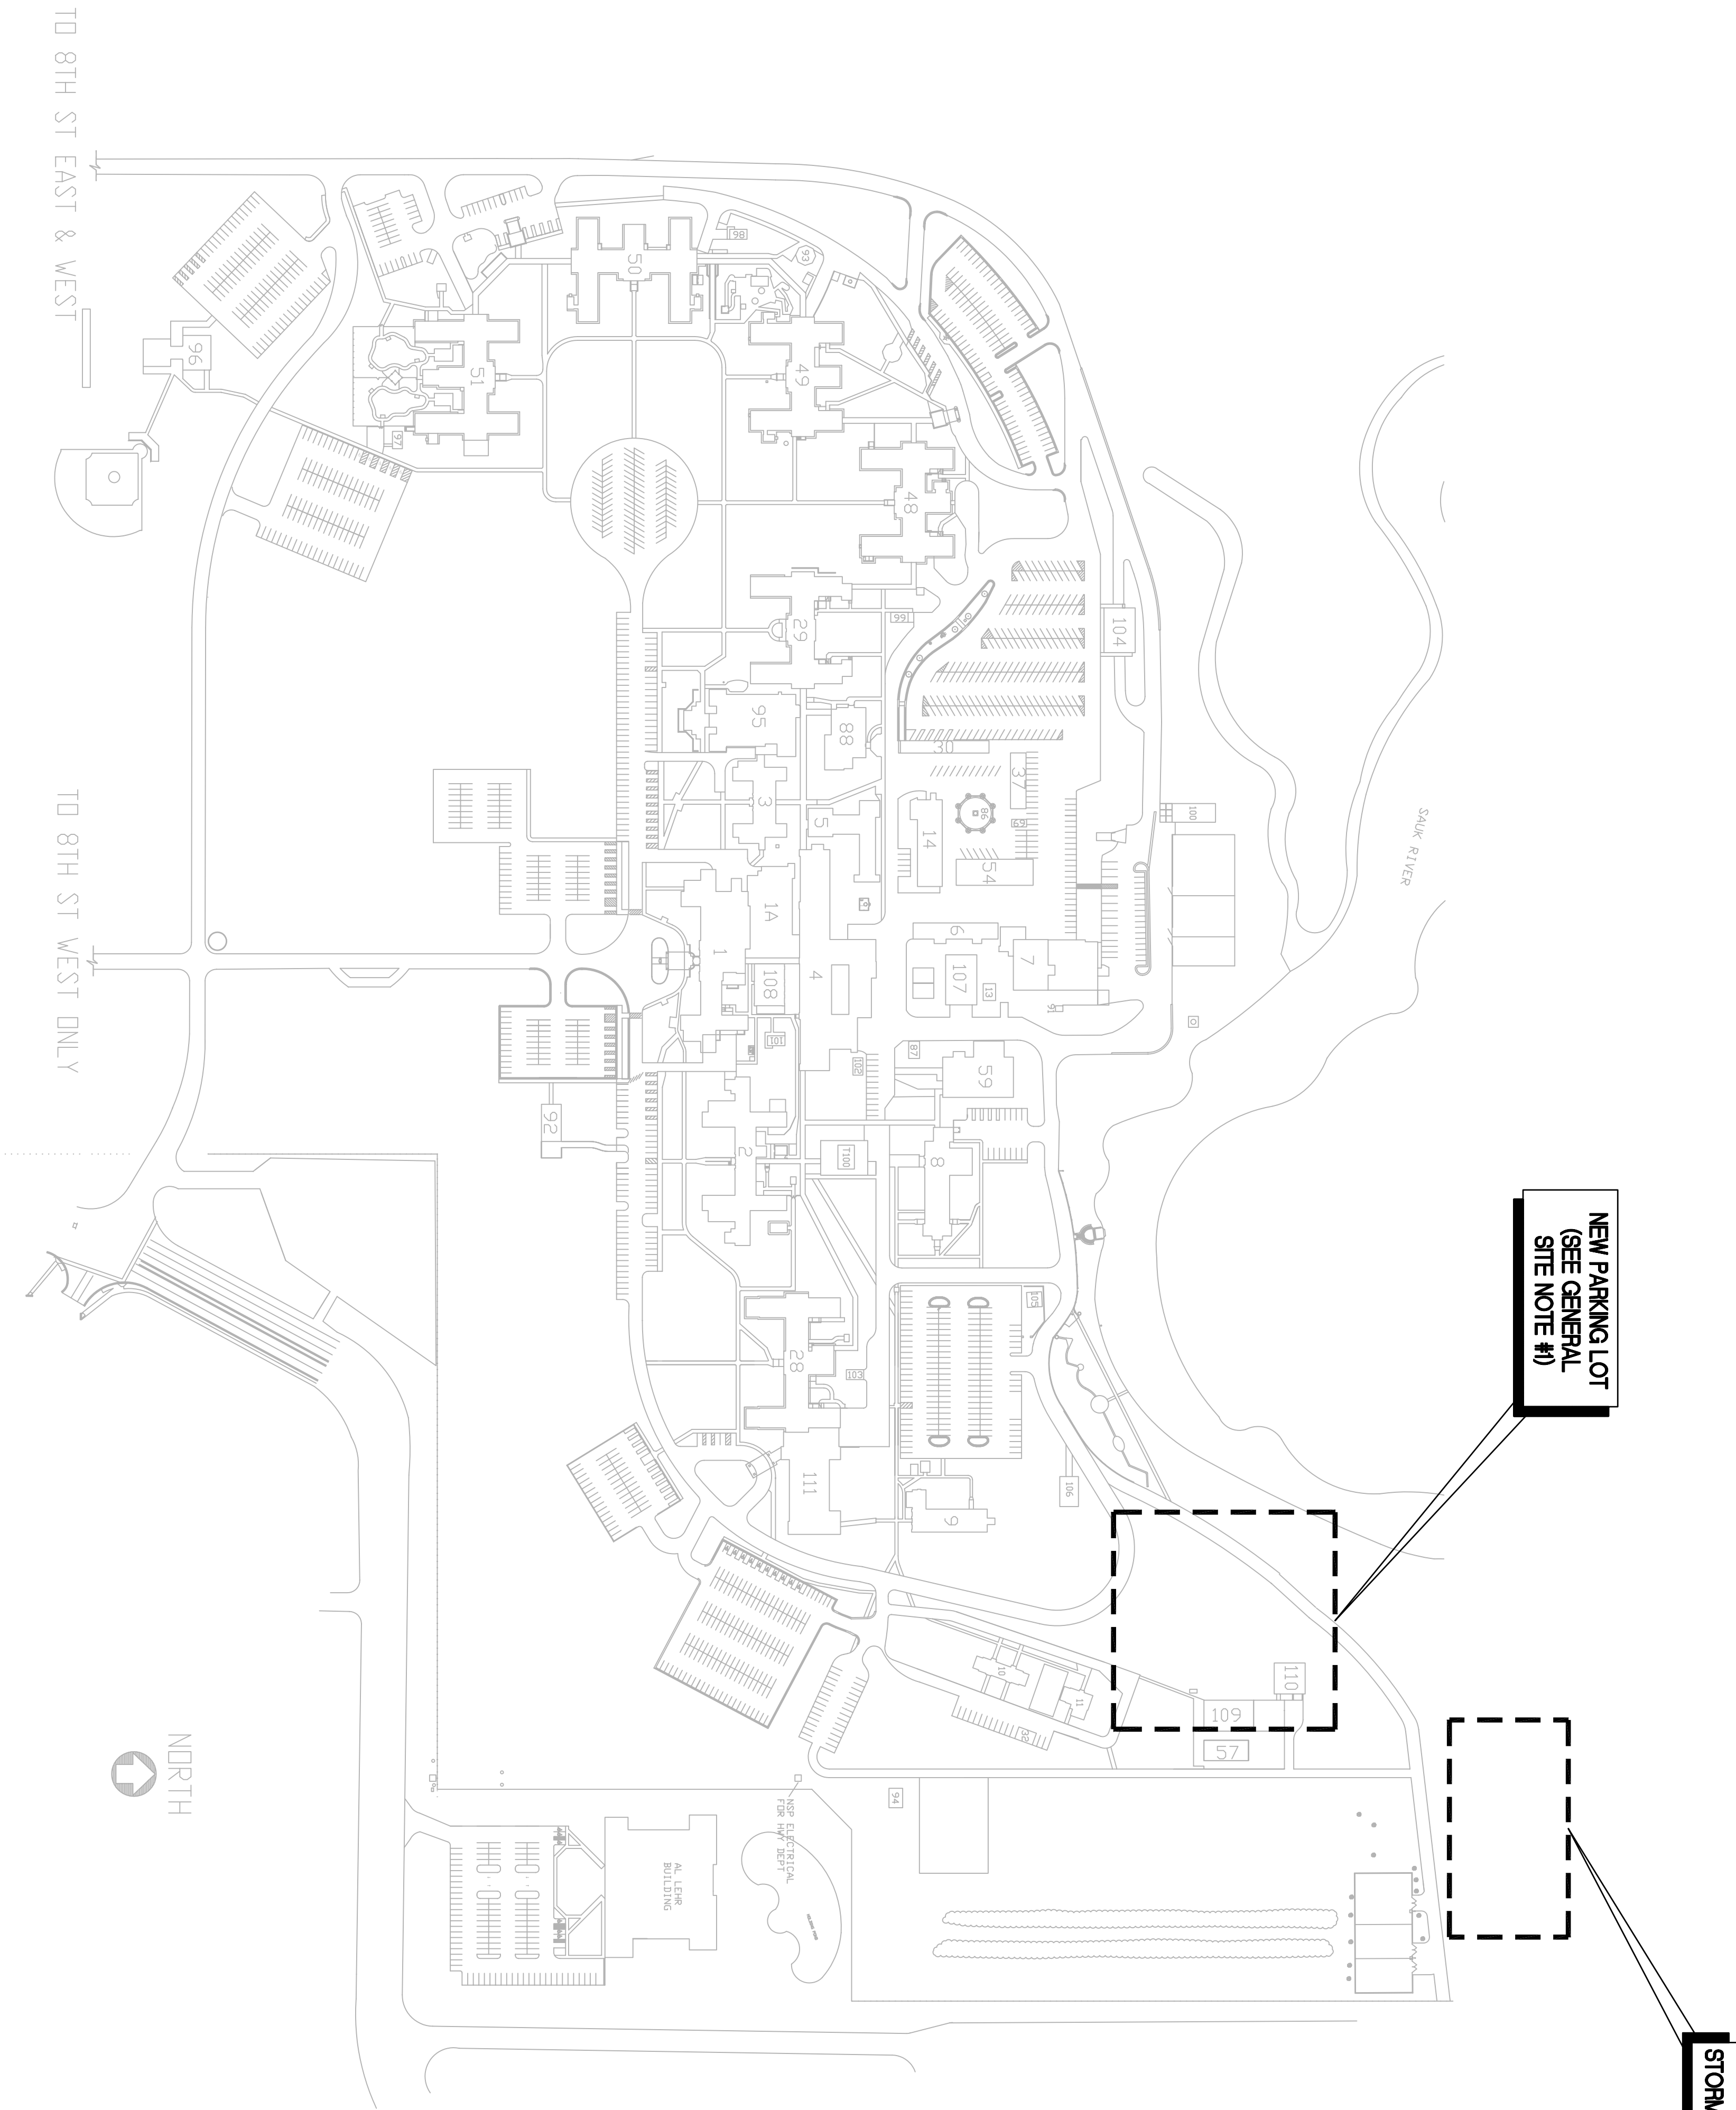

GENERAL CONDITIONS:

All dimensions on drawings are approximate; drawings are not to be scaled. It is the responsibility of the contractor to verify all field conditions and physical dimensions that influence the construction area.

It is recommended that contractors visit the proposed construction site prior to submitting their bids and they are encouraged to do so.

Contractor shall adhere strictly to State and Federal Occupational Safety and Health Administration (OSHA) Standards.

Contractor shall park only in the designated parking areas and are not to park on the lawn areas; the only exception is to load or unload supplies or equipment.

Contractor is responsible for the safeguarding of their tools and equipment. All tools and equipment are not to be left unattended and are to be secured at all times when the contractor is not present, or the construction site is not supervised by the contractor.

All VA property is to be safeguarded from damage. Any damaged VA property is to be restored to original condition prior to damage or replaced completely. This includes installation, labor, and procurement expenses.

All demolished material becomes the property and the responsibility of the contractor with the exception of specified items designated either in the plans or verbally requested by the CLR to be retained by the VA.

Off-site disposal of the demolished items is the responsibility of the contractor.

Contractor must control demolition and construction dust from facility by erecting a dust barrier and ventilation with high filters. If venting to outside, the contractor must maintain negative pressure in the designated work area. When transporting debris, wet down sufficiently to prevent dust spreading.

If scaffolding is used, it must be used in accordance with OSHA regulations and is to be enclosed for the first eight feet above ground at end of each working day, until dismantled. Ladders must be removed and locked up at the end of each working day to prevent unauthorized persons from having access.

Clean all debris from construction site to the satisfaction of the CLR.

Contractor is responsible for erecting a barrier around work site to prevent patients, staff and visitors from entering construction site. This fence may be a plastic snow fence, coordinate construction materials and location of fence with CLR.

Construction barrier to include lockable swinging metal vehicle access gate (5' tall). Also provide metal modular gate, new above mentioned vehicle access, with an egress panic device to allow exiting from site when vehicle gate is closed and locked.

Contractor is responsible for repairing and replacing any damaged lawn. The restoration will be performed by a landscape contractor that regularly does sodding as part of their business. All damaged lawn will be overcut by 6" or more to accommodate full width rolls of sod. Top soil to be tilled and graded to a smooth matching grade of undamaged lawn. Sod to be thoroughly saturated with water upon placement. The contractor is responsible for watering new sod until acceptance of established lawn restoration by the CLR.

Access to all buildings and parking areas must be maintained throughout the project.

Contractors are to coordinate all work with the Contracting Officers Representative (COR).

GENERAL SITE NOTES:

1. Construction limits as defined and shown on Civil drawings are to encompass project area, equipment and materials storage/staging, and contractor parking. No other areas will be made available to the contractor for these purposes during the completion of this project.

SHEET INDEX

GENERAL:

G11 PROJECT COVER SHEET

Civil:

- C10 DETAILS
- C20 SITE PLAN
- C30 GRADING PLAN
- C40 STORMWATER UTILITY PLAN
- C50 EROSION CONTROL/SWPP PLAN
- C51 EROSION CONTROL/SWPP DETAILS
- C52 SWPP NARRATIVE

ELECTRICAL:

E10 ELECTRICAL SITE PLAN FOR NEW LIGHTING

100% CDs - FOR CONSTRUCTION

PROJECT NO. 08-12345		DATE 10-1-12	
PROJECT NAME 08-12345		DRAWN BY 08-12345	
PROJECT LOCATION 08-12345		CHECKED BY 08-12345	
PROJECT OWNER 08-12345		DESIGNED BY 08-12345	
PROJECT ARCHITECT 08-12345		PROJECT ENGINEER 08-12345	
PROJECT CONTRACTOR 08-12345		PROJECT SUBMITTER 08-12345	
PROJECT REVIEWER 08-12345		PROJECT APPROVER 08-12345	
PROJECT DATE 08-12345		PROJECT STATUS 08-12345	
PROJECT LOCATION 08-12345		PROJECT DATE 08-12345	
PROJECT REVIEWER 08-12345		PROJECT APPROVER 08-12345	
PROJECT CONTRACTOR 08-12345		PROJECT SUBMITTER 08-12345	
PROJECT OWNER 08-12345		PROJECT ARCHITECT 08-12345	
PROJECT LOCATION 08-12345		PROJECT DATE 08-12345	
PROJECT REVIEWER 08-1234			