

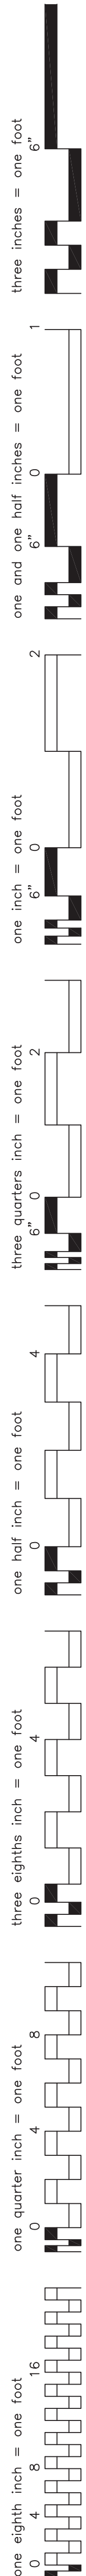


P:\003\003-10121-017\VE Design SP-ID-ID-03\01 Drawings\03 General\WAT75001.dwg October 18, 2016 - 3:02pm JMKent

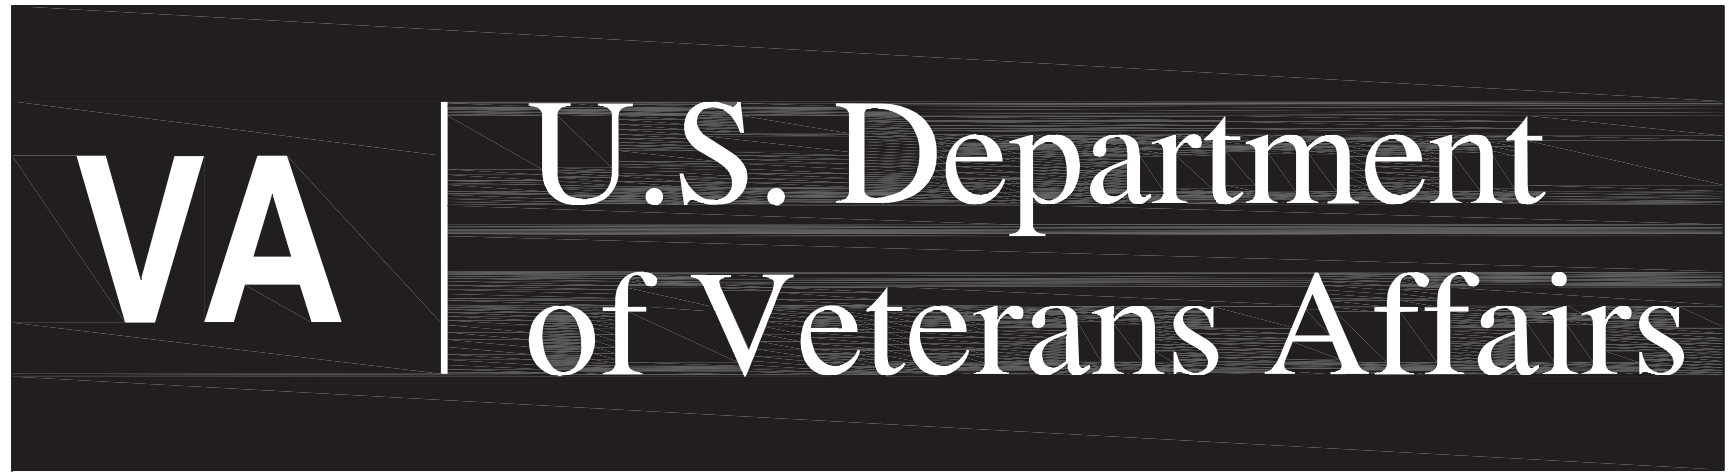

DRAWING INDEX	
GENERAL	MECHANICAL
GI001 COVER SHEET AND DRAWING INDEX GI002 SYMBOLS AND ABBREVIATIONS GI003 MANUFACTURERS DRAWINGS SHEET 1 FOR INFORMATION ONLY GI004 MANUFACTURERS DRAWINGS SHEET 2 FOR INFORMATION ONLY GI005 MANUFACTURERS DRAWINGS SHEET 3 FOR INFORMATION ONLY GI006 MANUFACTURERS DRAWINGS SHEET 4 FOR INFORMATION ONLY	PP101 FLOOR PLANS- PLUMBING
CIVIL	ELECTRICAL
C001 GENERAL PROJECT NOTES AND LEGEND C002 SITE SURVEY CE100 PROJECT PHASING AND SITE KEY PLAN CD101 SITE DEMOLITION PLAN- EXISTING SE AREA AND PHOTOS CD102 SITE DEMOLITION PLAN- EXISTING NW AREA AND PHOTOS CS101 SITE LAYOUT PLAN- NW AREA CS102 SITE LAYOUT PLAN- SE AREA CS103 SITE LAYOUT PLAN- SE AREA CG101 SITE GRADING PLAN- NW AREA CG102 SITE GRADING PLAN- SE AREA CG103 SITE GRADING PLAN- SE AREA CG201 SWPPP- OVERALL SITE PLAN CG300 SWPPP- PROJECT NOTES CG301 SWPPP- PROJECT NOTES AND DETAILS CU101 SITE UTILITY PLAN- NW AREA CU102 SITE UTILITY PLAN- SE AREA C501 SITE-CIVIL DETAILS C502 SITE-CIVIL DETAILS C503 SITE-CIVIL DETAILS C504 SITE-CIVIL DETAILS C505 SITE-CIVIL DETAILS C506 SITE-CIVIL DETAILS	ES101 ELECTRICAL SITE PLAN- NW AREA ES102 ELECTRICAL SITE PLAN- SE AREA EP101 DETAILS AND RISER DIAGRAMS
ARCHITECTURAL	
AE101 MODULAR BUILDING FLOOR PLANS, EXTERIOR ELEVATIONS, RAILING ELEVATIONS, BUILDINGS A & B AE102 RAILING ELEVATIONS, SECTIONS AND DETAILS AE103 DEDUCT ALTERNATE BID #2- WOOD RAMPS, LANDINGS, STAIRS, AND RAILINGS WITH STEEL PIPE HANDRAILS AE104 DEDUCT ALTERNATE BID #2- WOOD RAILING DETAILS AND ELEVATIONS, ADDITIONAL DETAILS	
STRUCTURAL	
S001 MODULAR BUILDING FOUNDATION PLANS AND NOTES SB101 MODULAR BUILDING FOUNDATION PLANS AND NOTES SB102 STRUCTURAL DETAILS SB103 DEDUCT ALTERNATE #2- FOUNDATION PLANS AND NOTES SB104 MODULAR BUILDING FOUNDATION PLANS AND NOTES	

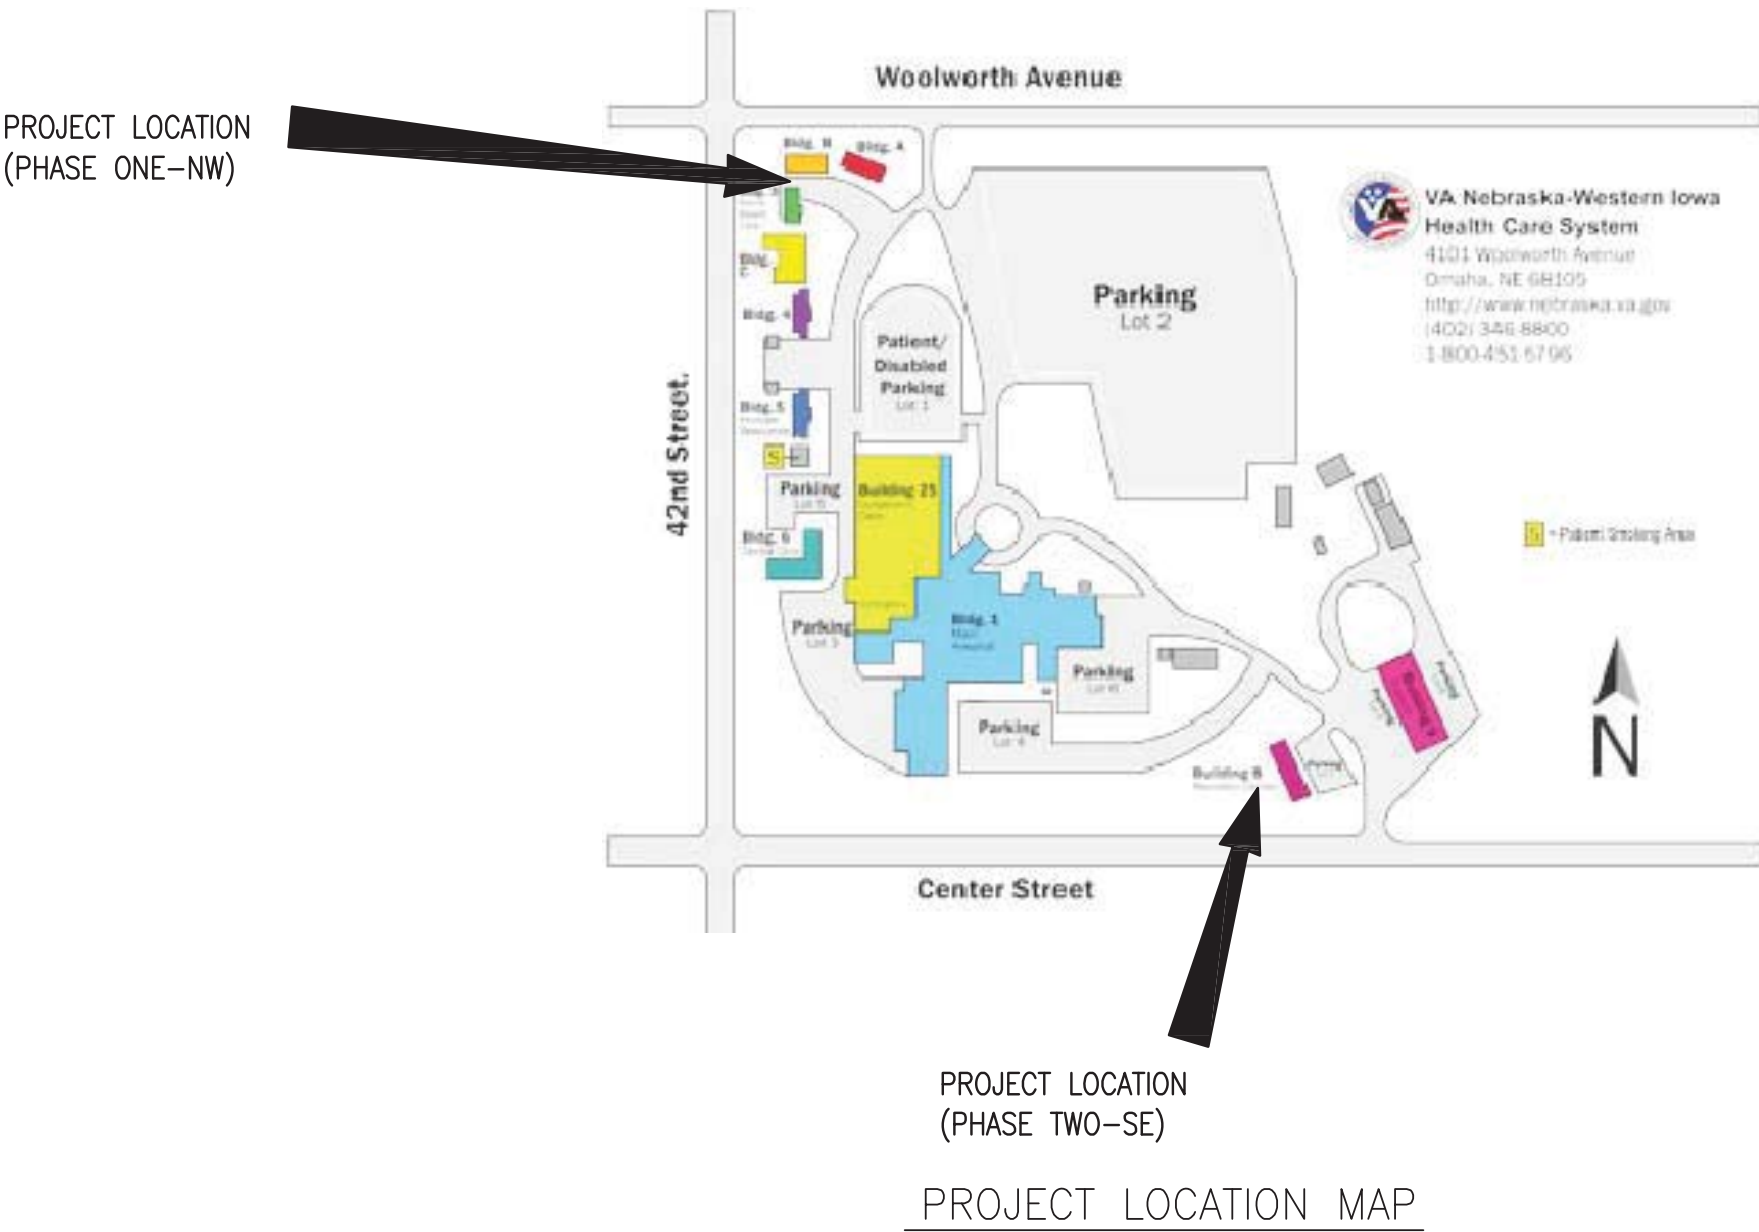

Veteran Affairs-Nebraska Western Iowa  
Health Care System- Omaha, NE  
FISHER HOUSE SITE PREP

OMAHA, NEBRASKA



CONSTRUCTION DOCUMENTS  
OCTOBER 18, 2016

LEO A DALY

		CONSULTANTS:				ARCHITECT/ENGINEERS:		Architect Project No. 003-10121-017		Drawing Title COVER SHEET AND DRAWING INDEX		Project Title FISHER HOUSE SITE PREP		Project Number 636-CSI-100		Office of Construction and Facilities Management	
						LEO A DALY PLANNING ARCHITECTURE ENGINEERING INTERIORS EST. 1915				Approved Project Director  							