


one eighth inch = one foot
one quarter inch = one foot
one half inch = one foot
three eighths inch = one foot
one inch = one foot
two inches = one foot
three inches = one foot
four inches = one foot
five inches = one foot
six inches = one foot
seven inches = one foot
eight inches = one foot
nine inches = one foot
ten inches = one foot
eleven inches = one foot
twelve inches = one foot
thirteen inches = one foot
fourteen inches = one foot
fifteen inches = one foot
sixteen inches = one foot
seventeen inches = one foot
eighteen inches = one foot
nineteen inches = one foot
twenty inches = one foot
twenty one inches = one foot
twenty two inches = one foot
twenty three inches = one foot
twenty four inches = one foot
twenty five inches = one foot
twenty six inches = one foot
twenty seven inches = one foot
eighty four inches = one foot
eighty five inches = one foot
eighty six inches = one foot
eighty seven inches = one foot
eighty eight inches = one foot
eighty nine inches = one foot
ninety inches = one foot
ninety one inches = one foot
ninety two inches = one foot
ninety three inches = one foot
ninety four inches = one foot
ninety five inches = one foot
ninety six inches = one foot
ninety seven inches = one foot
ninety eight inches = one foot
ninety nine inches = one foot
one hundred inches = one foot

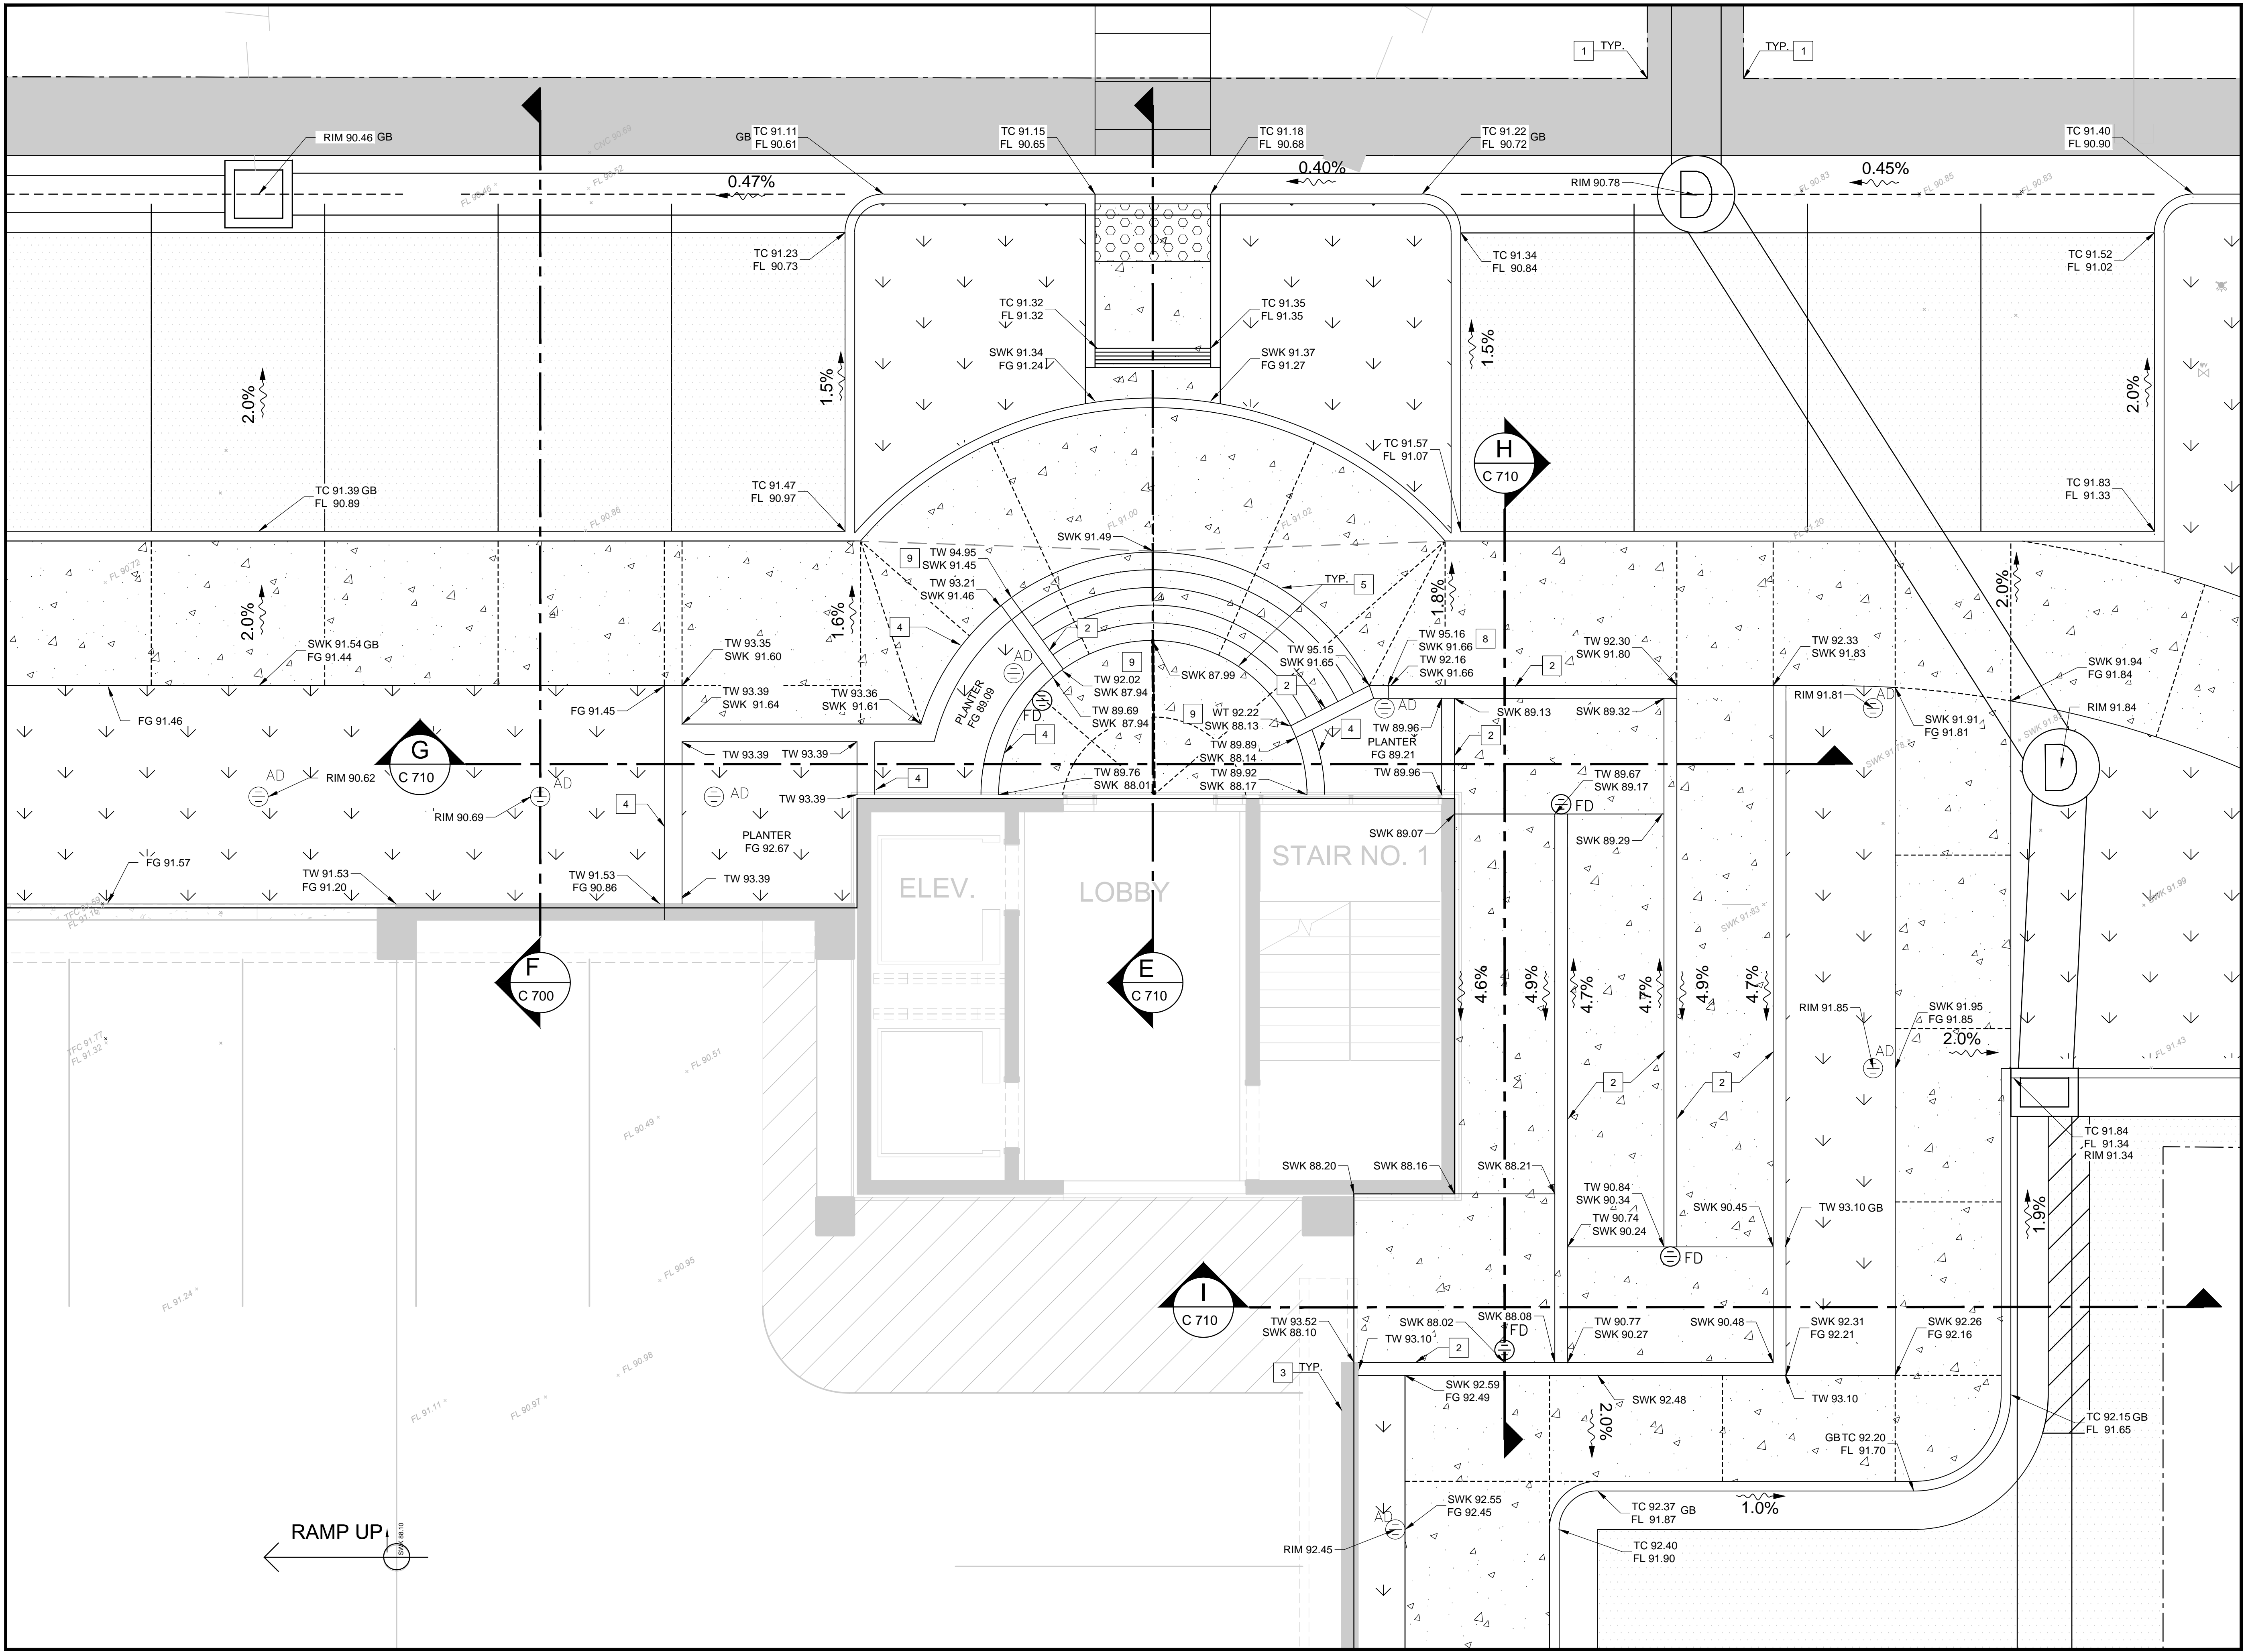

LEGEND

GRADING PLAN: KEY NOTES


- 1 MATCH EXISTING GRADE
- 2 8" WIDE RETAINING WALL (REFERENCE STRUCTURAL PLANS)
- 3 10" WIDE RETAINING WALL (REFERENCE STRUCTURAL PLANS)
- 4 11" WIDE RETAINING WALL (REFERENCE STRUCTURAL PLANS)
- 5 (6) 7" HIGH X 11" WIDE STAIR RISERS
- 6 TRANSITION TOP OF CURB TO BE FLUSHED WITH SIDEWALK (TC=0)
- 7 REFERENCE STRUCTURAL PLANS FOR GRADING INSIDE THE BUILDING.
- 8 TRANSITION WALL FROM 42" TO 6" HIGH WALL. (REFERENCE ARCHITECTURAL PLANS)
- 9 TRANSITION WALL FROM 42" TO 21" HIGH WALL. (REFERENCE ARCHITECTURAL PLANS)

A ENLARGED GRADING PLAN
SCALE: 1"=4'

CONSTRUCTION DOCUMENTS - FINAL SUBMISSION

--	--	

Call USA at:
1-811-227-2600

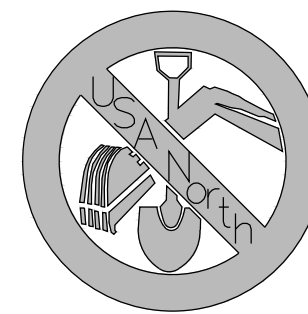

AT LEAST 48 HOURS
BEFORE YOU DIG!