
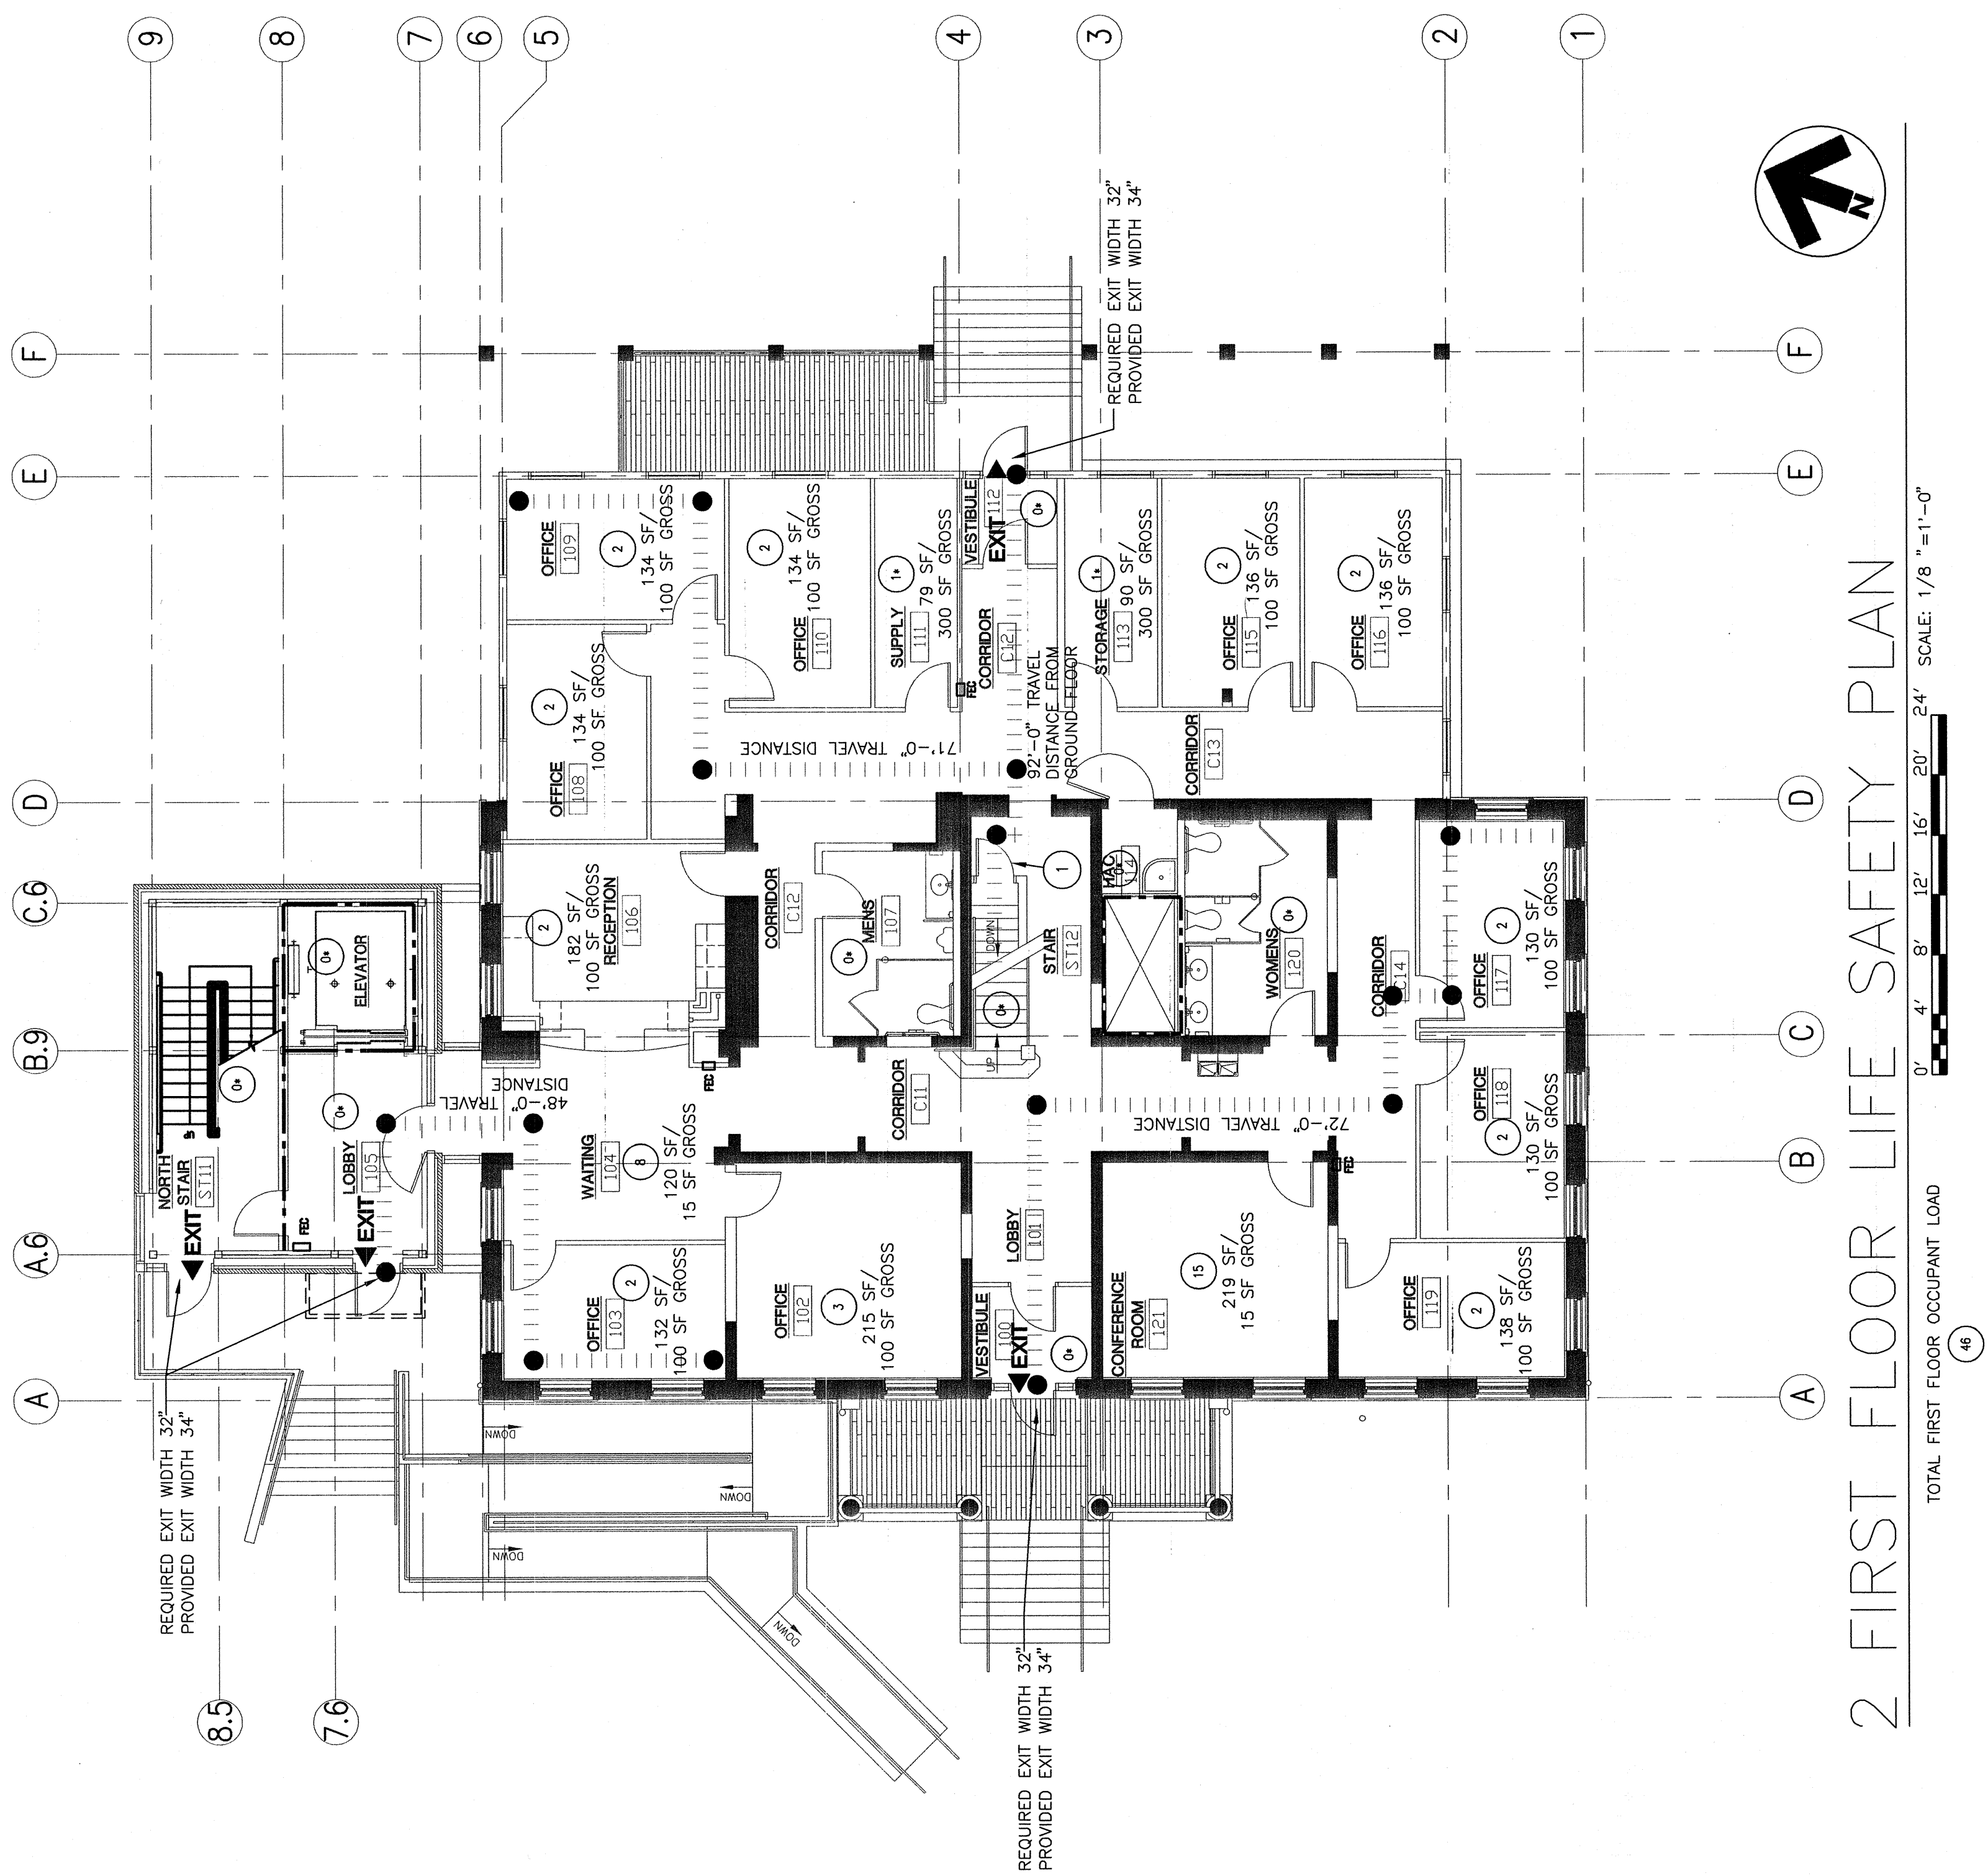


1 GROUND FLOOR LIFE SAFETY PLAN


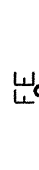


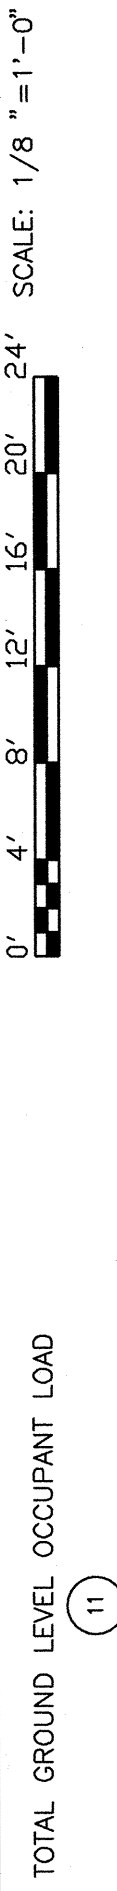


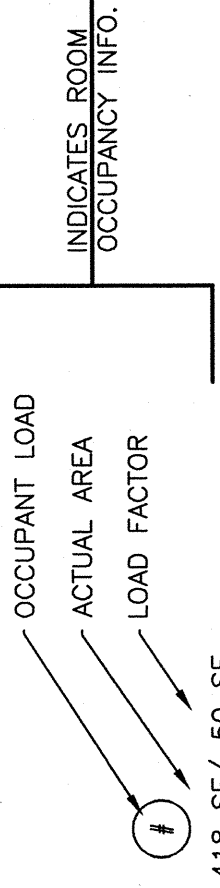


2 FIRST FLOOR LIFE SAFETY PLAN



CODE DATA:	
CORES UTILIZED:	NFPA 101 LIFE SAFETY CODE, 2009 EDITION, NFPA 101A, ALTERNATE APPROACHES TO THE LIFE SAFETY CODE, 2009 EDITION.
OCCUPANCIES:	MULTIPLE, NFPA 101 2009 EDITION, CHAPTER 38 NEW BUSINESS OCCUPANCIES, CHAPTER 42 STORAGE OCCUPANCIES
FIRST FLOOR AREA:	4,877 SF.
GROUND FLOOR AREA:	3,240 SF.
FIRE WALLS:	1-LHR FIRE RESISTIVE BARRIER AND SMOKE PROOF ENCLOSURE AROUND NEW STAIR TOWER, AROUND NEW ELEVATOR SHAFT, AROUND NEW MECHANICAL SHAFT.
FIRE SUPPRESSION SYSTEM:	YES
EMERGENCY LIGHTING:	YES
FIRE ALARM SYSTEM:	YES
MINIMUM ROOF CLASS:	CLASS C

LEGEND:

	1 HOUR FIRE RESISTIVE ENCLOSURE
	1 HOUR FIRE RESISTIVE ENCLOSURE, SMOKE PROTECTED FOR 60 MIN. FIRE & SMOKE RATING.
	INDICATED PATH OF TRAVEL
	INDICATED REQUIRED EXIT
	INDICATED REQUIRED EXIT
	SEMI-RECESSED FIRE EXTINGUISHER CABINET
	SURFACE MOUNTED FIRE EXTINGUISHER
	INDICATES ROOM OCCUPANT INFO.

GENERAL NOTES

A. REFER TO PROJECT DOCUMENT "HAZARDOUS MATERIALS INSPECTION OF BUILDING 33, ROISE VETERANS ADMINISTRATION MEDICAL CENTER (ROISE VAMC): HAZARDOUS MATERIALS REMOVAL AND DECONTAMINATION" FOR SUPPLEMENTAL HAZARDOUS MATERIALS REMOVAL REFERENCE 23 NOV ADDENDUM LETTER AND 1 FEB 11 TECHNICAL SPECIFICATION.

SHEET NOTES	
1.	SMOKE BARRIER

Section	Code	Description	SR
2009 NEPA 101: Life Safety Code			
Business	308	BUSINESS OCCUPANCIES	
Chapter 38			
38-1.2	Multiple Occupancy	All multiple occupancies shall be in accordance with 5.1.1.4. Mixed occupancies shall comply with the provisions of 5.1.1.4.1.	
38-1.3	Occupancies	Each portion of the building shall be classified as to its use in accordance with Section 6.1.	
38-1.4.1.1	Occupancies	The review of egress facility, construction type, protection, and other safeguards in the building shall comply with the most restrictive fire and life safety requirements of the occupancies involved.	
38-1.4.2	Occupancy	Per 4.1.1.1, rooms open through three walls shall be classified as a Business Occupancy (Chapter 38). The	
38-1.4.3	General	Condition Floor of the building shall be classified as a Storage Occupancy (Chapter 42).	
38-1.13	Requirements of Occupancies	Each building having a fire alarm system shall comply with the requirements of 5.9.1.1. The fire alarm contribution has not diminished the fire safety features of the facility.	
38-1.14	Classification of Occupancies		
43-1.1	Reclassification	Reclassification	
43-1.1.1	Reclassification	The work shall not make the building less conforming with any other sections of this Code, or with any previous approved alternative arrangements, than it was before the reclassification.	
43-1.1.2	Classification of Occupancies	The contents of business occupancies shall be classified as ordinary hazard in accordance with Section 5.1.1.4.1.	
38-1.5	Means of Egress	Storage Units 1100 of Table 11.3.1.2.	
38-1.5.1	Means of Egress	Storage Units 1200 of Table 11.3.1.2.	
38-1.5.2	Means of Egress	Each required means of egress shall be in accordance with the applicable portions of Chapter 7.	
38-1.5.3	Means of Egress	Each required means of egress shall be in accordance with the applicable portions of Chapter 7.	
38-1.5.4	Means of Egress	Storage Units 1200 of Table 11.3.1.2.	
38-1.5.5	Means of Egress	Storage Units 1200 of Table 11.3.1.2.	
38-1.5.214	Means of Egress	Storage Units 1200 of Table 11.3.	

REVISIONS	DATE

CSHQ

C.W. MOORE PLAZA
250 S. 5TH ST.
(208) 343-4635 FAX (208) 343-1658
<http://www.cshq.com>

JOHN D. MAULIN, ARCHITECT
C.W. MOORE PLAZA
250 S. 5TH ST.
BOISE, IDAHO
PHONE: 208-343-4655 FAX: 208-343-1658

THREE DIMENSIONS AND ORTHOGRAPHIC DRAWINGS ARE INSTRUMENTS OF SERVICE. THEY ARE NOT TO BE REPRODUCED OR TRANSMITTED IN ANY FORM OR BY ANY MEANS, ELECTRONIC OR MECHANICAL, INCLUDING PHOTOCOPYING, RECORDING, OR BY ANY INFORMATION STORAGE AND RETRIEVAL SYSTEM, WITHOUT THE WRITTEN CONSENT OF CSQA/CST/CSHA/CSHQ/CSQA/CST/CSHA/CSHQ. Copyright © 2001.

STAMP	LICENSED ARCHITECT APR 11/08	ORIGINAL DOCUMENT SIGNED BY ARCHITECT ON 04/11/2011	REF. FILE NAME: 531-10-114-G_1	FILE NAME: 531-10-114-TBLX
		ORIGINAL SIGNED BY: JOHN D. MAULIN DATE SIGNED: AUGUST 05, 2011	531-10-114-1ST 531-10-114-2ND 531-10-114-XCRST 531-10-114-XCRD	FIR FIR FIR FIR
			990000 600 BUILDING CODE 990000 600 BUILDING CODE PAGE 1 &2	

DRAWING TITLE
LIFE SAFETY PLAN
APPROVED: CHIEF OF FACILITY MANAGEMENT SERVICE
APPROVED: MEDICAL CENTER DIRECTOR

PROJECT TITLE VAMC PHASE II: BUILDING 33 RENOVATION	DATE 08/05/11
BUILDING NUMBER 33	PROJECT NO. 531-10-114
CHECKED JMO	DRAWING NO. G1-1
LOCATION VAMC BOISE, IDAHO	SHEET NO. 02 OF 101