



1
2
HVAC DEMOLITION KEYNOTES

- 1 REMOVE STEAM RADIATOR AND PIPING BELOW FLOOR TO MAIN. CAP PIPING.
- 2 REMOVE PIPING, HANGERS, AND ACCESSORIES BACK TO MAIN PIPE IN CORRIDOR. CAP AND VALVE AT MAIN.
- 3 RELOCATE CONDENSING UNIT TO ROOF OF NEW ADDITION. REROUTE REFRIGERANT PIPING.
- 4 REMOVE DUCTWORK, GRILLES, DIFFUSERS, ACCESSORIES, AND HANGERS.
- 5 REMOVE EQUIPMENT, HANGERS, ACCESSORIES, CONTROL WIRING, AND DEVICES. COORDINATE ELECTRICAL DEMOLITION WITH E.C..

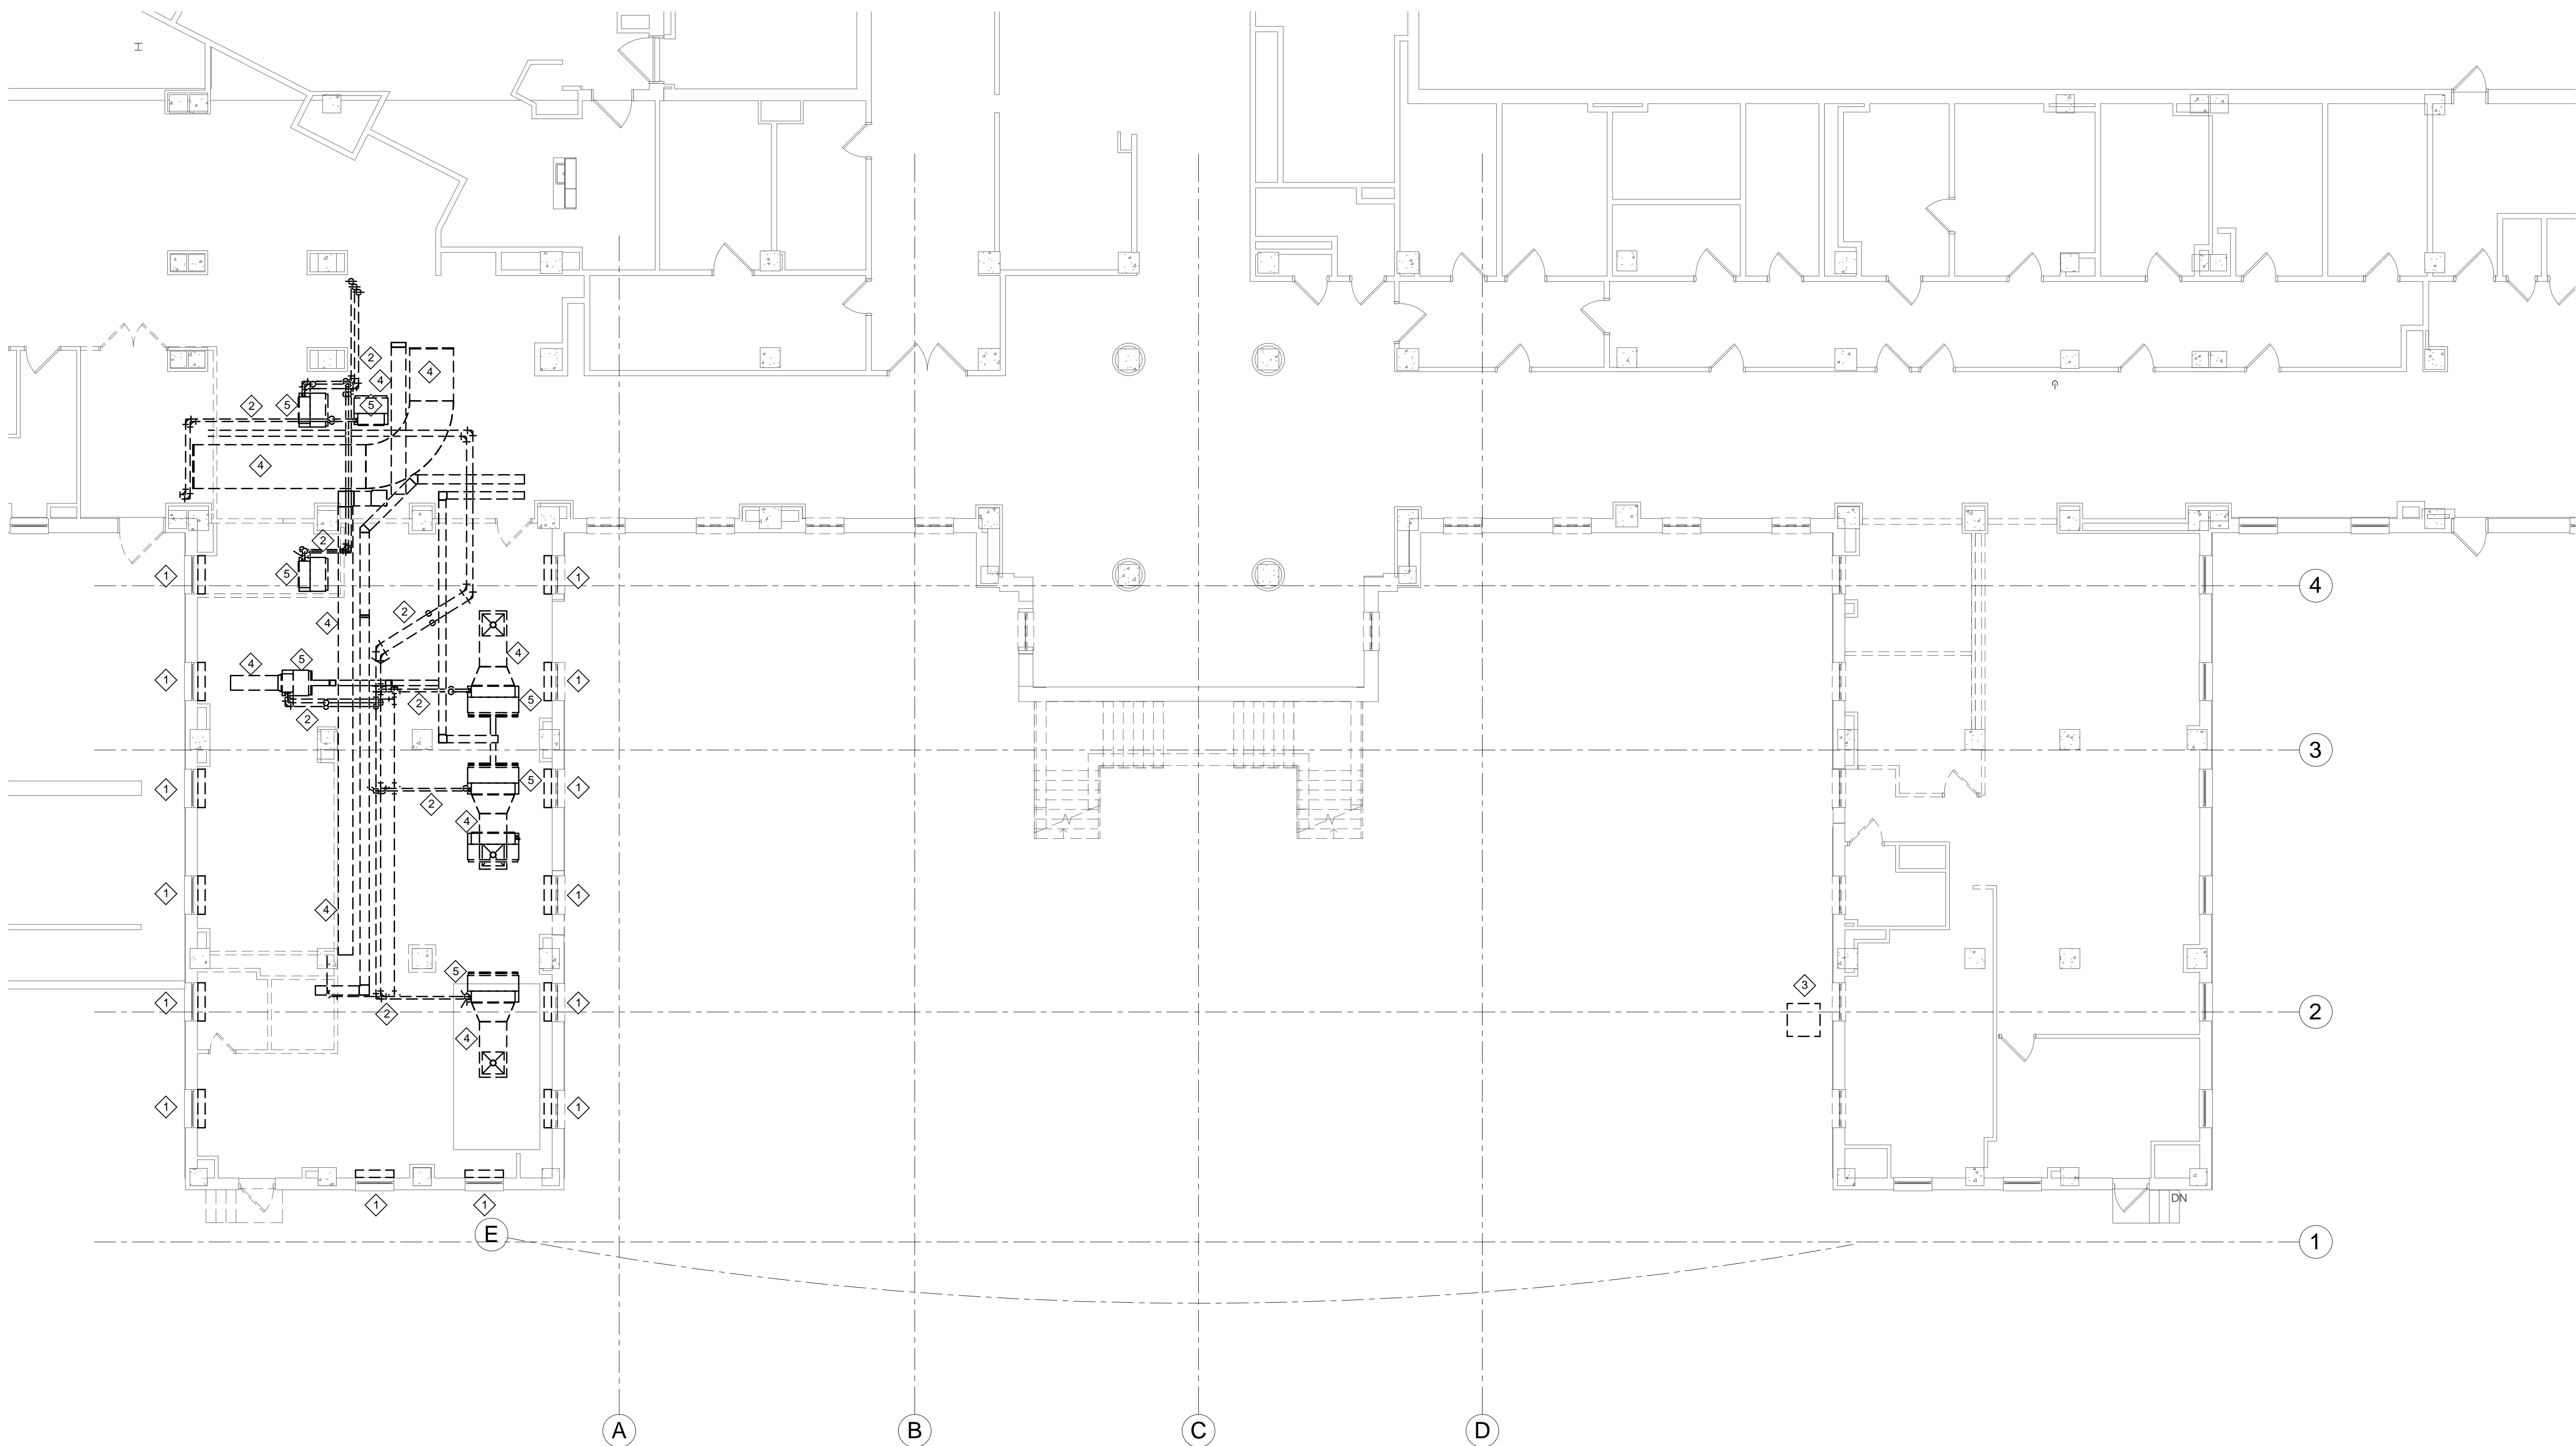

1 DH2D- Ground Level Demolition
1/8"=1'-0"

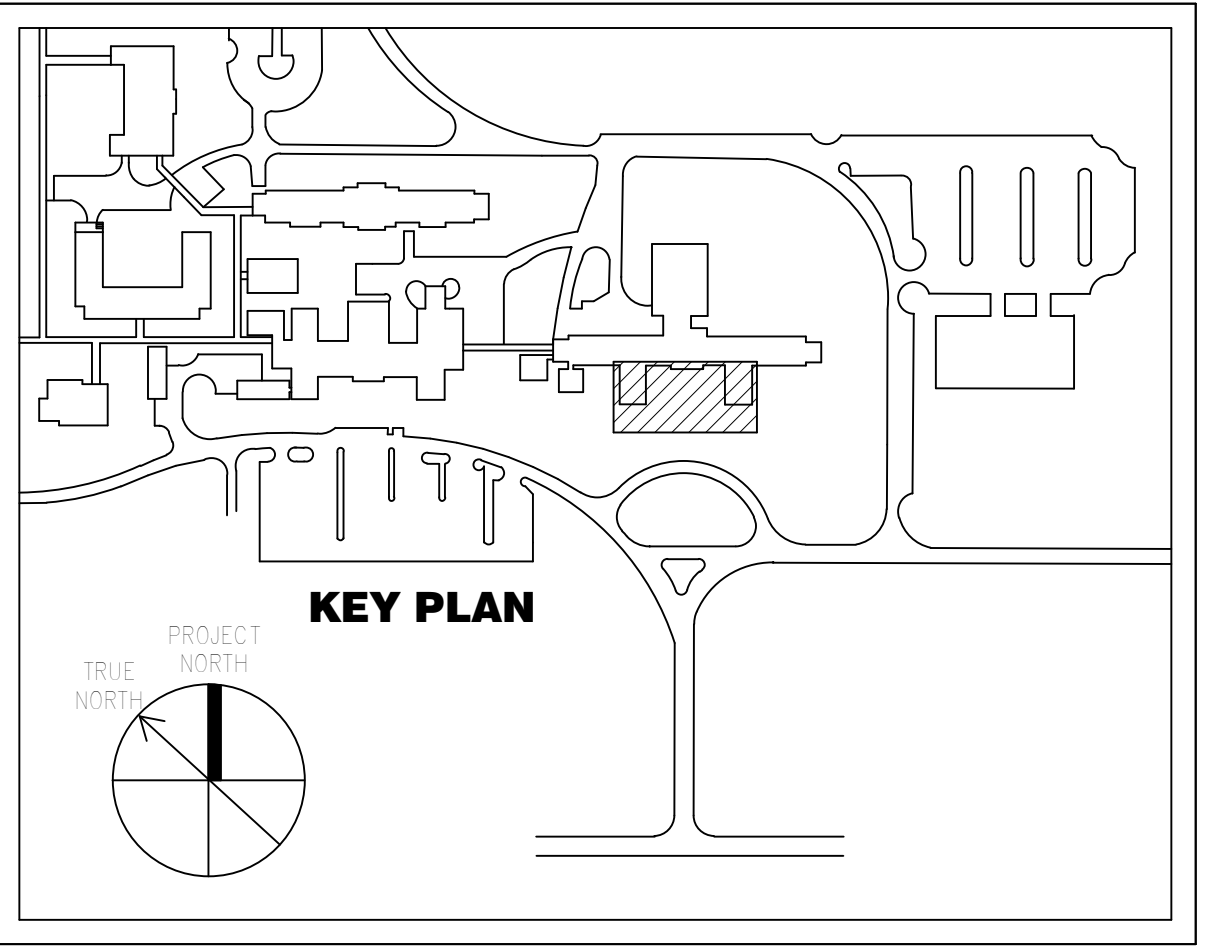

CONSULTANTS:				ARCHITECT/ENGINEERS:		Drawing Title HVAC Demolition Ground Floor Plan		Project Title VAMC Lebanon - Renovation of Laboratory B1		Project Number 595-09-107		Office of Facilities Management 					
				ARCHITECTURE ENGINEERING INTERIOR DESIGN DESIGN/BUILD ASTORINO <small>227 Fort Pitt Boulevard Pittsburgh, Pennsylvania 15222 TEL 412 765 1700 FAX 412 765 1711 WWW.ASTORINO.COM</small>		Approved: Project Director		Location		Drawing Number MD1-101							
<table><tr><th>Number</th><th>Description</th><th>Date</th></tr><tr><td colspan="3">Revision Schedule</td></tr></table>			Number	Description	Date	Revision Schedule							Date 05/25/2012	Checked SPL	Drawn RAN	Dwg. of	
Number	Description	Date															
Revision Schedule																	