
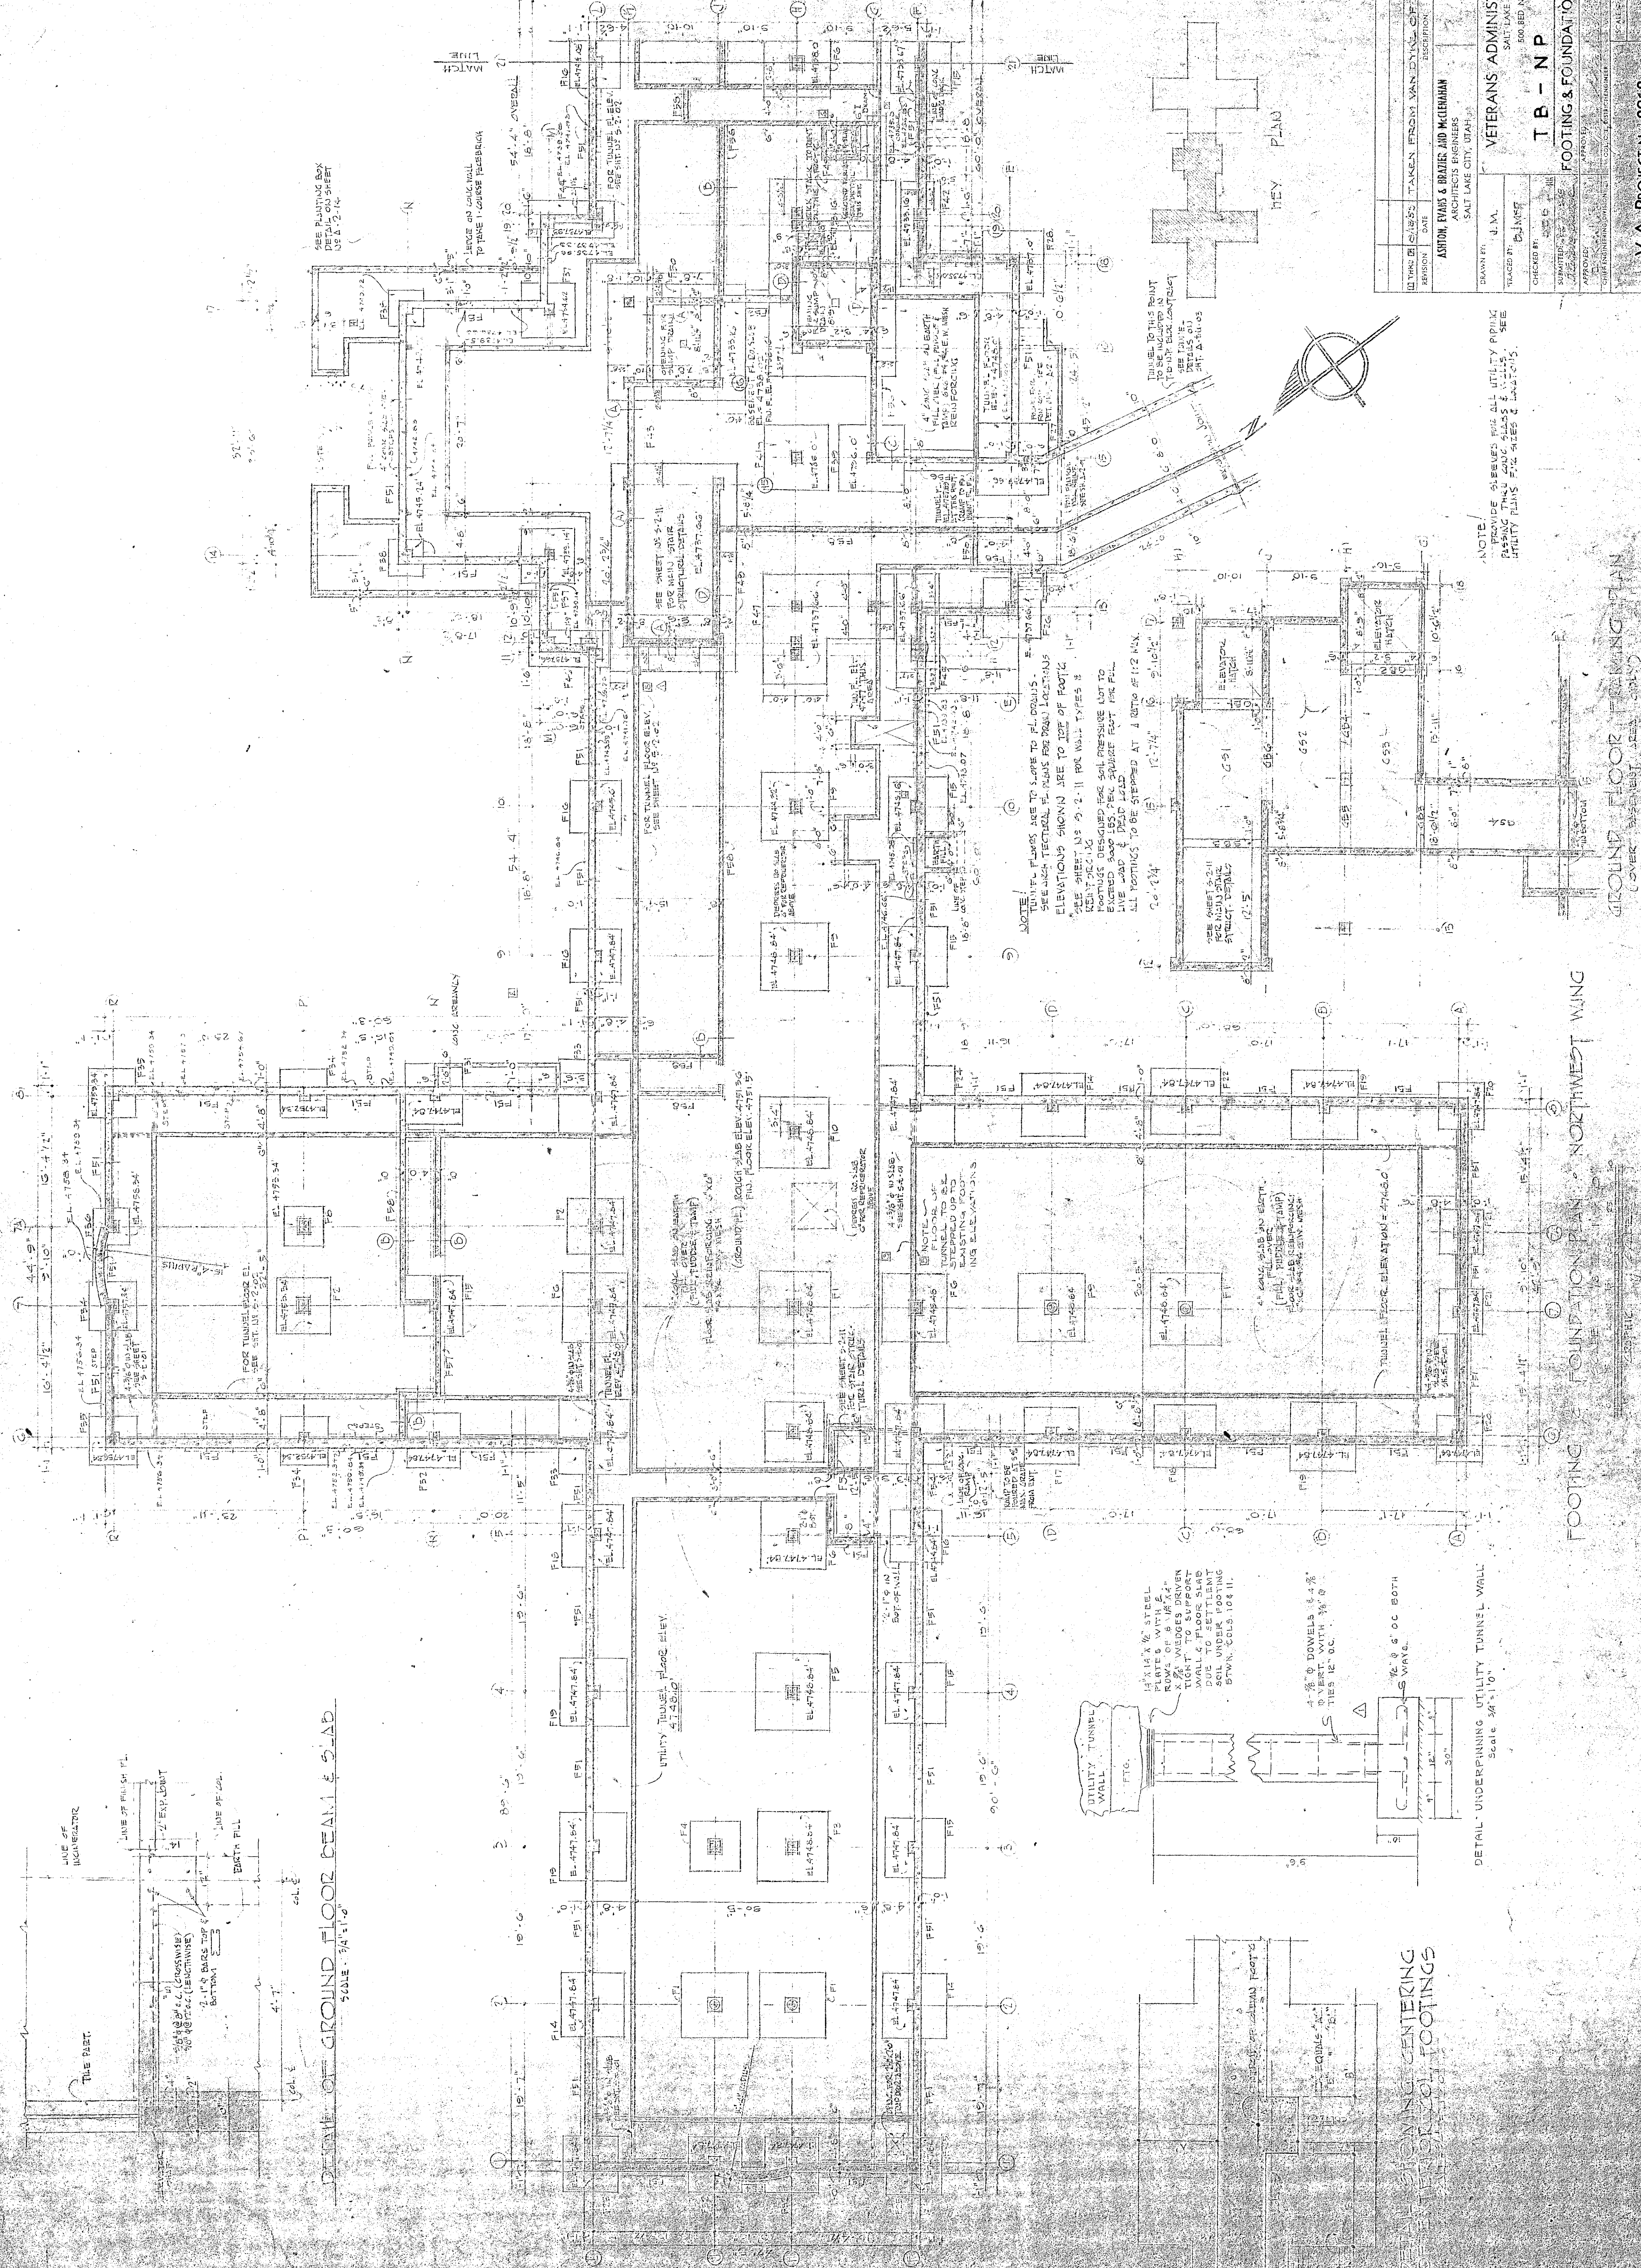


**REVISIONS**

1	WCT TRANSMITTAL	10/16/80
2	RE MEMO JUNE 29 1980	10/16/80
3	RE MEMO JUNE 29 1980	10/16/80
4	RE MEMO JULY 15 1980	10/16/80
5	RE MEMO JULY 15 1980	10/16/80
6	RE MEMO SEPT. 16 1980	10/16/80
7	RE MEMO DEC. 16 1980	10/16/80
8	UNDER PIRING NO. 1557	10/16/80

APPLICABLE SHOP DRAWINGS

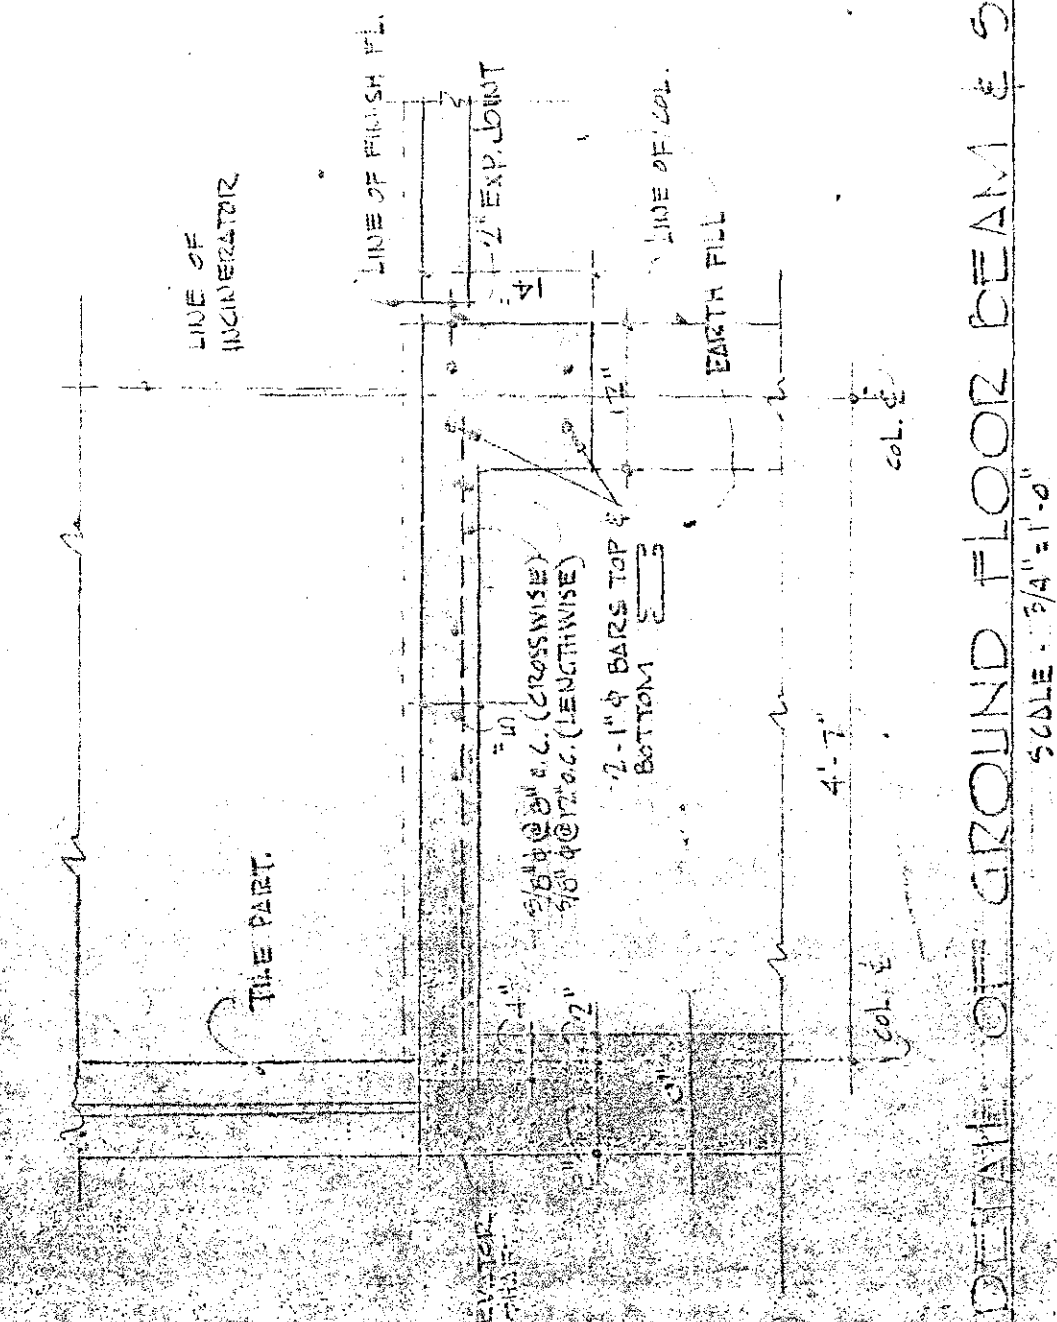

NOTE! PROVIDE SLEEVES FOR ALL UTILITY PIPING PASSING THRU CONC. SLABS & WALLS. SEE UTILITY PIPING, FIVE SIZES & LOCATIONS.

Cover  
[over]  
2007  
Zoo

FOOTING = FOUNDATION PLAN • NORTHWEST WIND DIRECTION ESTIMATION

DETAIL - UNDERPINNING UTILITY TUNNEL WALL.  
Scale 3/4" = 1'0"

STONING CENTERING

[illegible]

32-20-51

77-2-9-1