

A

B


C

D

E

F

G

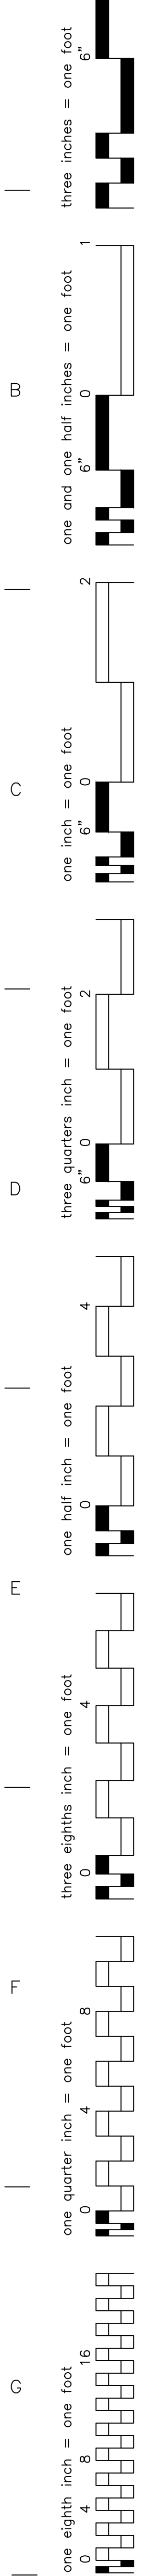

NOTES:

General Notes:

1. REFER TO SHEET TC-001 FOR PROJECT TELECOMMUNICATIONS ABBREVIATIONS, GENERAL NOTES, LEGENDS AND SYMBOLS.
2. ALL POKE-THRU DEVICE CONDUIT SHALL BE ROUTED BELOW FLOOR AND RISE UP INTO MEDICAL LIBRARY CEILING SPACE FOR CABLE TERMINATION WITHIN IRM TELECOMM ROOM 1-F515.
3. FIRE PROOF ALL WALL AND FLOOR PENETRATIONS AS REQUIRED PER CODE.
4. EC TO COORDINATE TELECOMMUNICATIONS BACK BOX LOCATION WITH ADJACENT ELECTRICAL BOX AS REQUIRED.


Legend:

INDICATES KEY NOTE ON THIS DRAWING, SEE BELOW.

Key Notes:

1. POKE-THRU CONDUIT RISER LOCATION. CONDUIT SHALL RISE UP WITHIN FRAMED COLUMN SPACE AND STUB UP INTO MEDICAL LIBRARY CEILING SPACE.
2. COORDINATE CABLE TRAY AND (2) 4" CONDUIT WITH EXISTING DUCT WORK IN THIS AREA. (DUCT WORK SHOWN FOR REFERENCE ONLY.)
3. CONTRACTOR SHALL PROVIDE SUPPORTS AND SUPPORT ALL EXISTING LOW VOLTAGE CABLE IN THIS AREA IN ACCORDANCE WITH THE DIV. 27 REQUIREMENTS AND EIA/ITA STANDARDS.
4. FOR DOORS NOTED, PROVIDE CARD READERS, DOOR/READER CONTROLLERS (LENL: LNL-2220), DUAL READER INTERFACE MODULES (LENL: LNL-1320), INPUT CONTROL MODULES (LENL: LNL-1100), OUTPUT CONTROL MODULES (LENL: LNL-1200), AND INTERCONNECTING WIRING TO EXISTING LENSEL PHYSICAL ACCESS CONTROL SYSTEM. CONFIGURE AND PROGRAM DOOR CONTROL IN ACCORDANCE WITH THE FACILITY POLICE REQUIREMENTS. PROVIDE TRAINING FOR DOORS ADDED FOR VA POLICE DEPARTMENT ON 4 SHIFTS OF THE POLICE DEPARTMENTS CHOOSING.

KEY PLAN

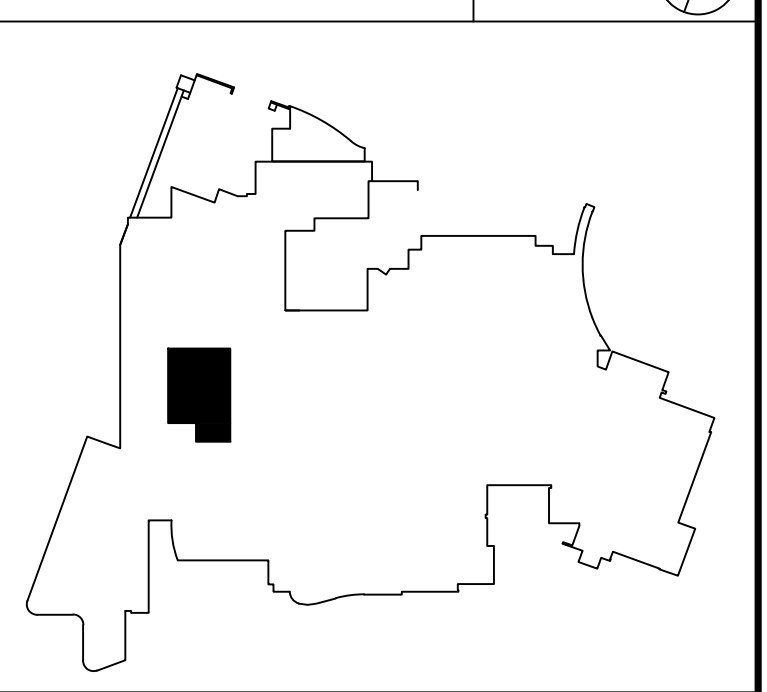

100% CD
FULLY SPRINKLERED

Office of
Facilities
Management



AMENDMENT #2	Date
Revisions:	06-12-2012

CONSULTANTS:



ARCHITECT/ENGINEERS:
Westlake Reed Leskosky
925 Euclid Avenue, Suite 1900, Cleveland, Ohio 44115
216.522.1350
Phoenix - Washington - Cleveland
WRL Commission #09017.00

Drawing Title
TECHNOLOGY FLOOR PLAN
Approved: Project Director

Project Title
**Wade Park
Renovate Medical Library - CARES**
Location
Cleveland, Ohio
Date
April 25, 2012

Project Number
541-12-103
Building Number
1
Drawing Number
TE-101
Dwg. of