


C

C

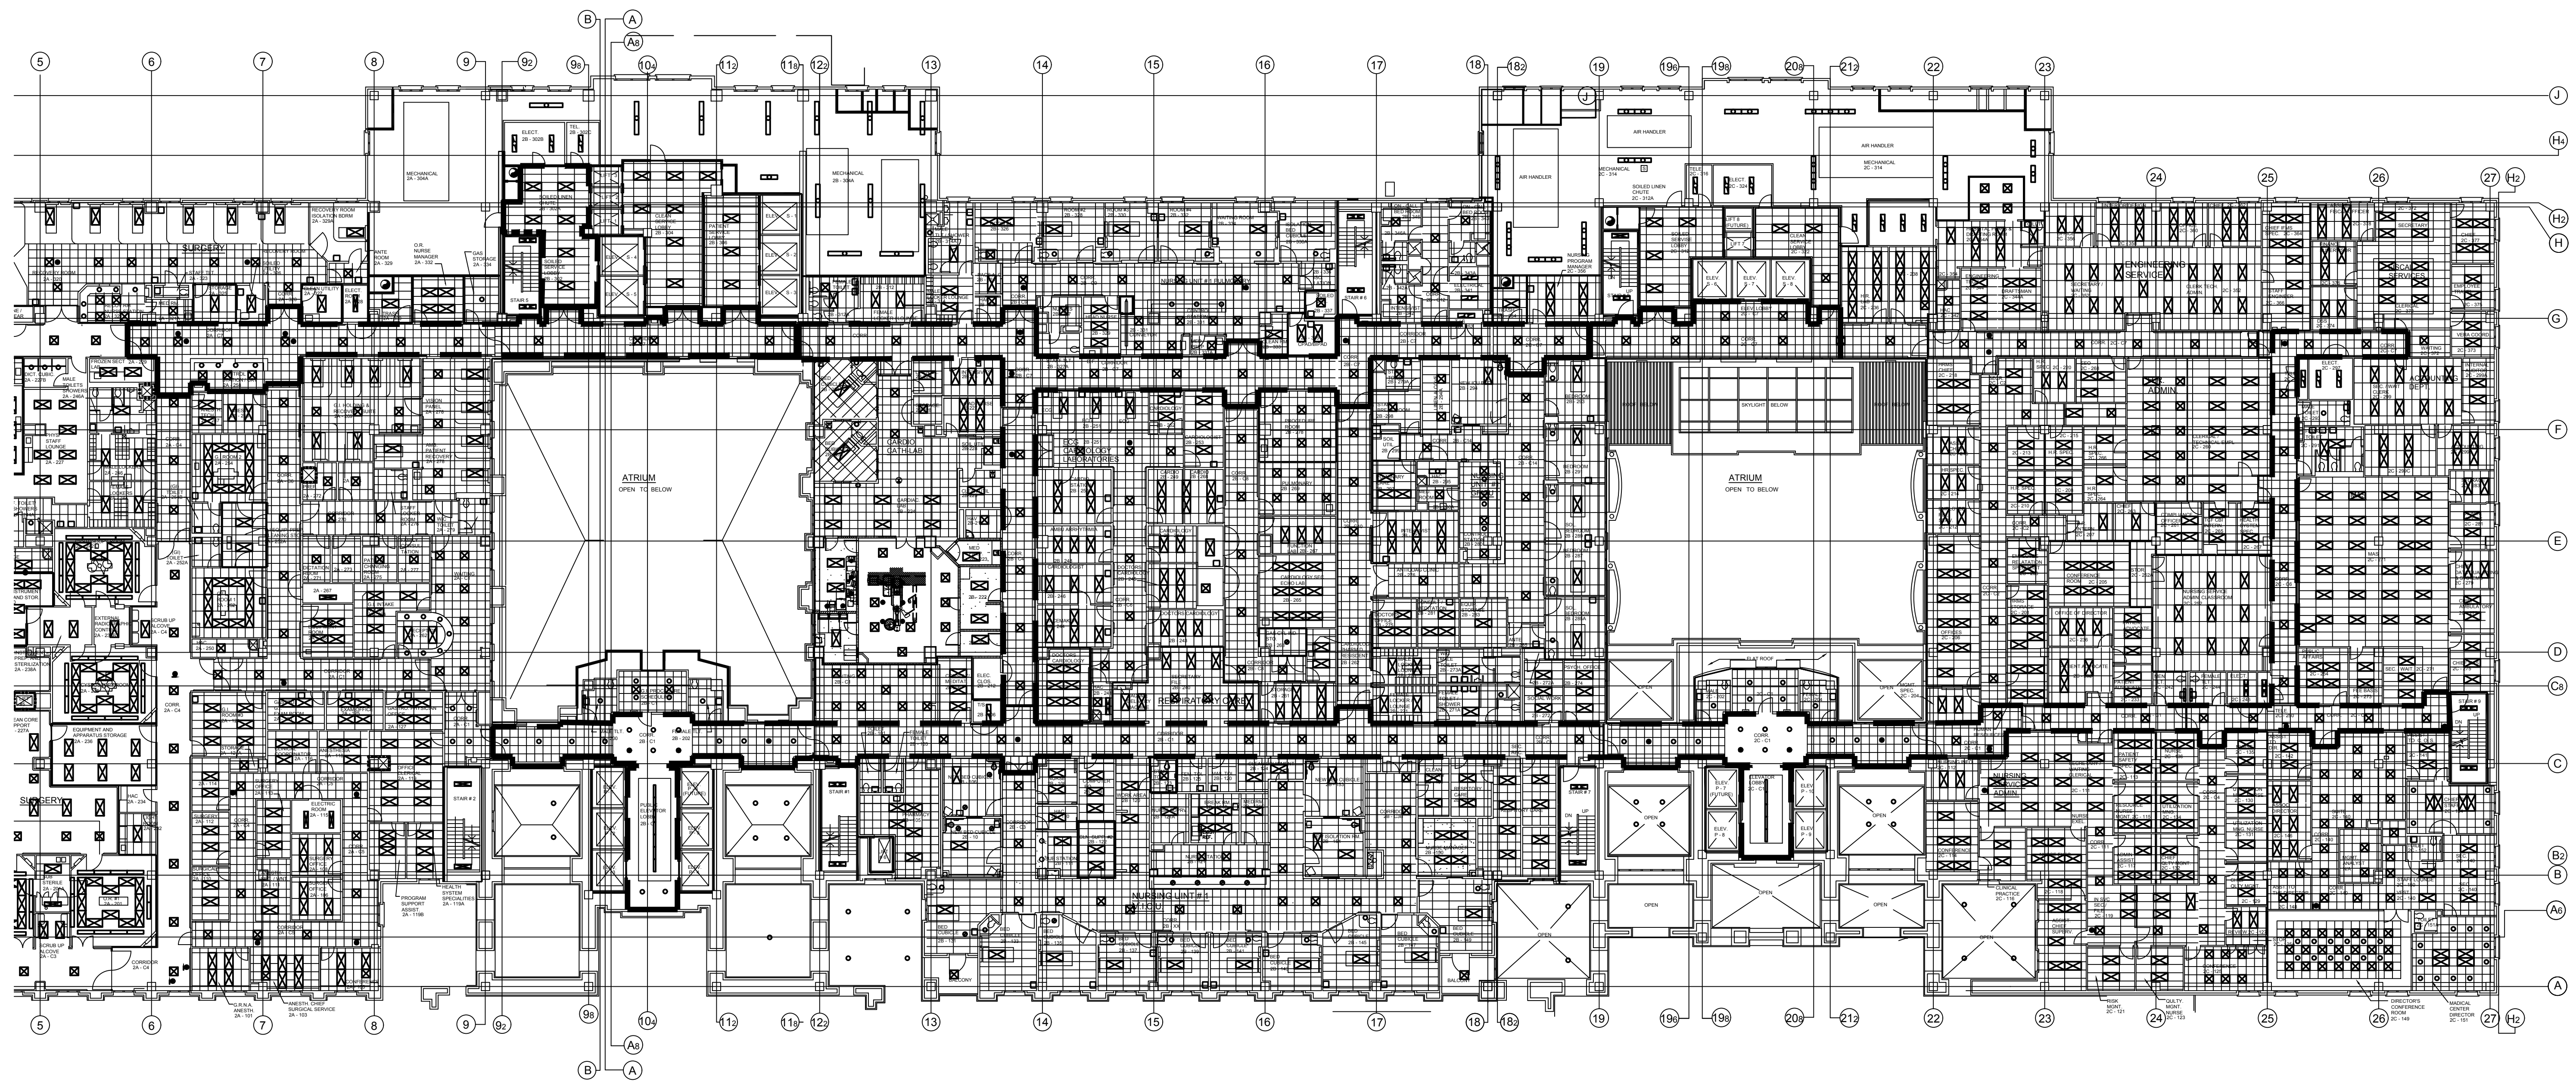


B

A



FLOOR PLAN:
SCALE: No Scale

LEGEND

-  TILE FLOOR
-  CEILING & LIGHTING
-  WALLS

ISSUED FOR RFI	8-8-17
ISSUED FOR REVIEW	6-12-17
Revisions	Date

Seal

West Palm Beach VA Medical Center
7305 N. Military Trail
West Palm Beach, FL 33410-6400
Phone: 561-422-8262 or (800) 972-8262
Fax: 561-422-8613

Approved:
Facilities Management Service

C.O.T.R.

Drawing Title
2ND FLOOR B,C

Approved: Chief, Facilities Management Service

Approved: Service Director

Project Title
HALLS & WALLS

Building Number _____ Checked _____ Drawn _____

Location
VAMC West Palm Beach, Florida

Date
06-08-2017

Project No.
548-18-102

DRAWING NO.
DWG. 2 OF 3

