

REPLACE APPROX.
294 LF OF
CHAIN LINK FENCE
INCLUDING GATE

TRAFFIC
TURN-AROUND

FENCE
BUMP OUT


TRANSFORMER

PUMP HOUSE

453'

28'

13'

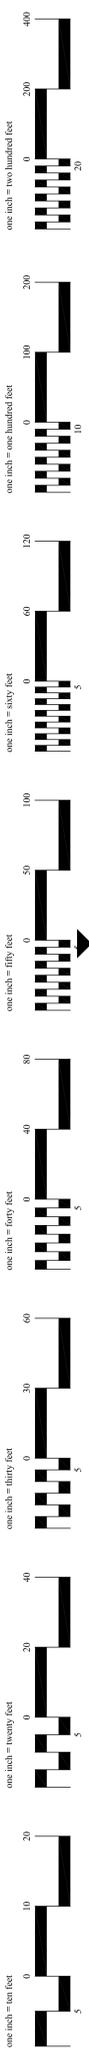

Revisions	Date

--	--	--	--	--	--	--	--	--	--



Drawing Title SITE PLAN
Approved: Division Chief
Approved: Service Director

Project Title CHAIN LINK FENCE	Building Number ----	Checked	Drawn CFC
Location FT SAM HOUSTON NATIONAL CEMETERY			

Date 07/13/2017
Project No.
DRAWING NO. L-101
Dwg. 2 Of 3