
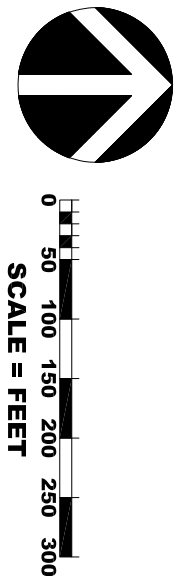


BUILDING DESIGNATIONS

- ADMINISTRATION
- BUILDING 5
- EDUCATION
- EMERGENCY DEPARTMENT
- MAIN HOSPITAL
- MENTAL HEALTH CLINIC
- SPECIALTY CLINICS

PARKING DESIGNATIONS

- EMPLOYEE
- GOVERNMENT (GOV/GSA)
- VALET / PATIENT
- VISITOR / PATIENT
- PV COVERED PARKING

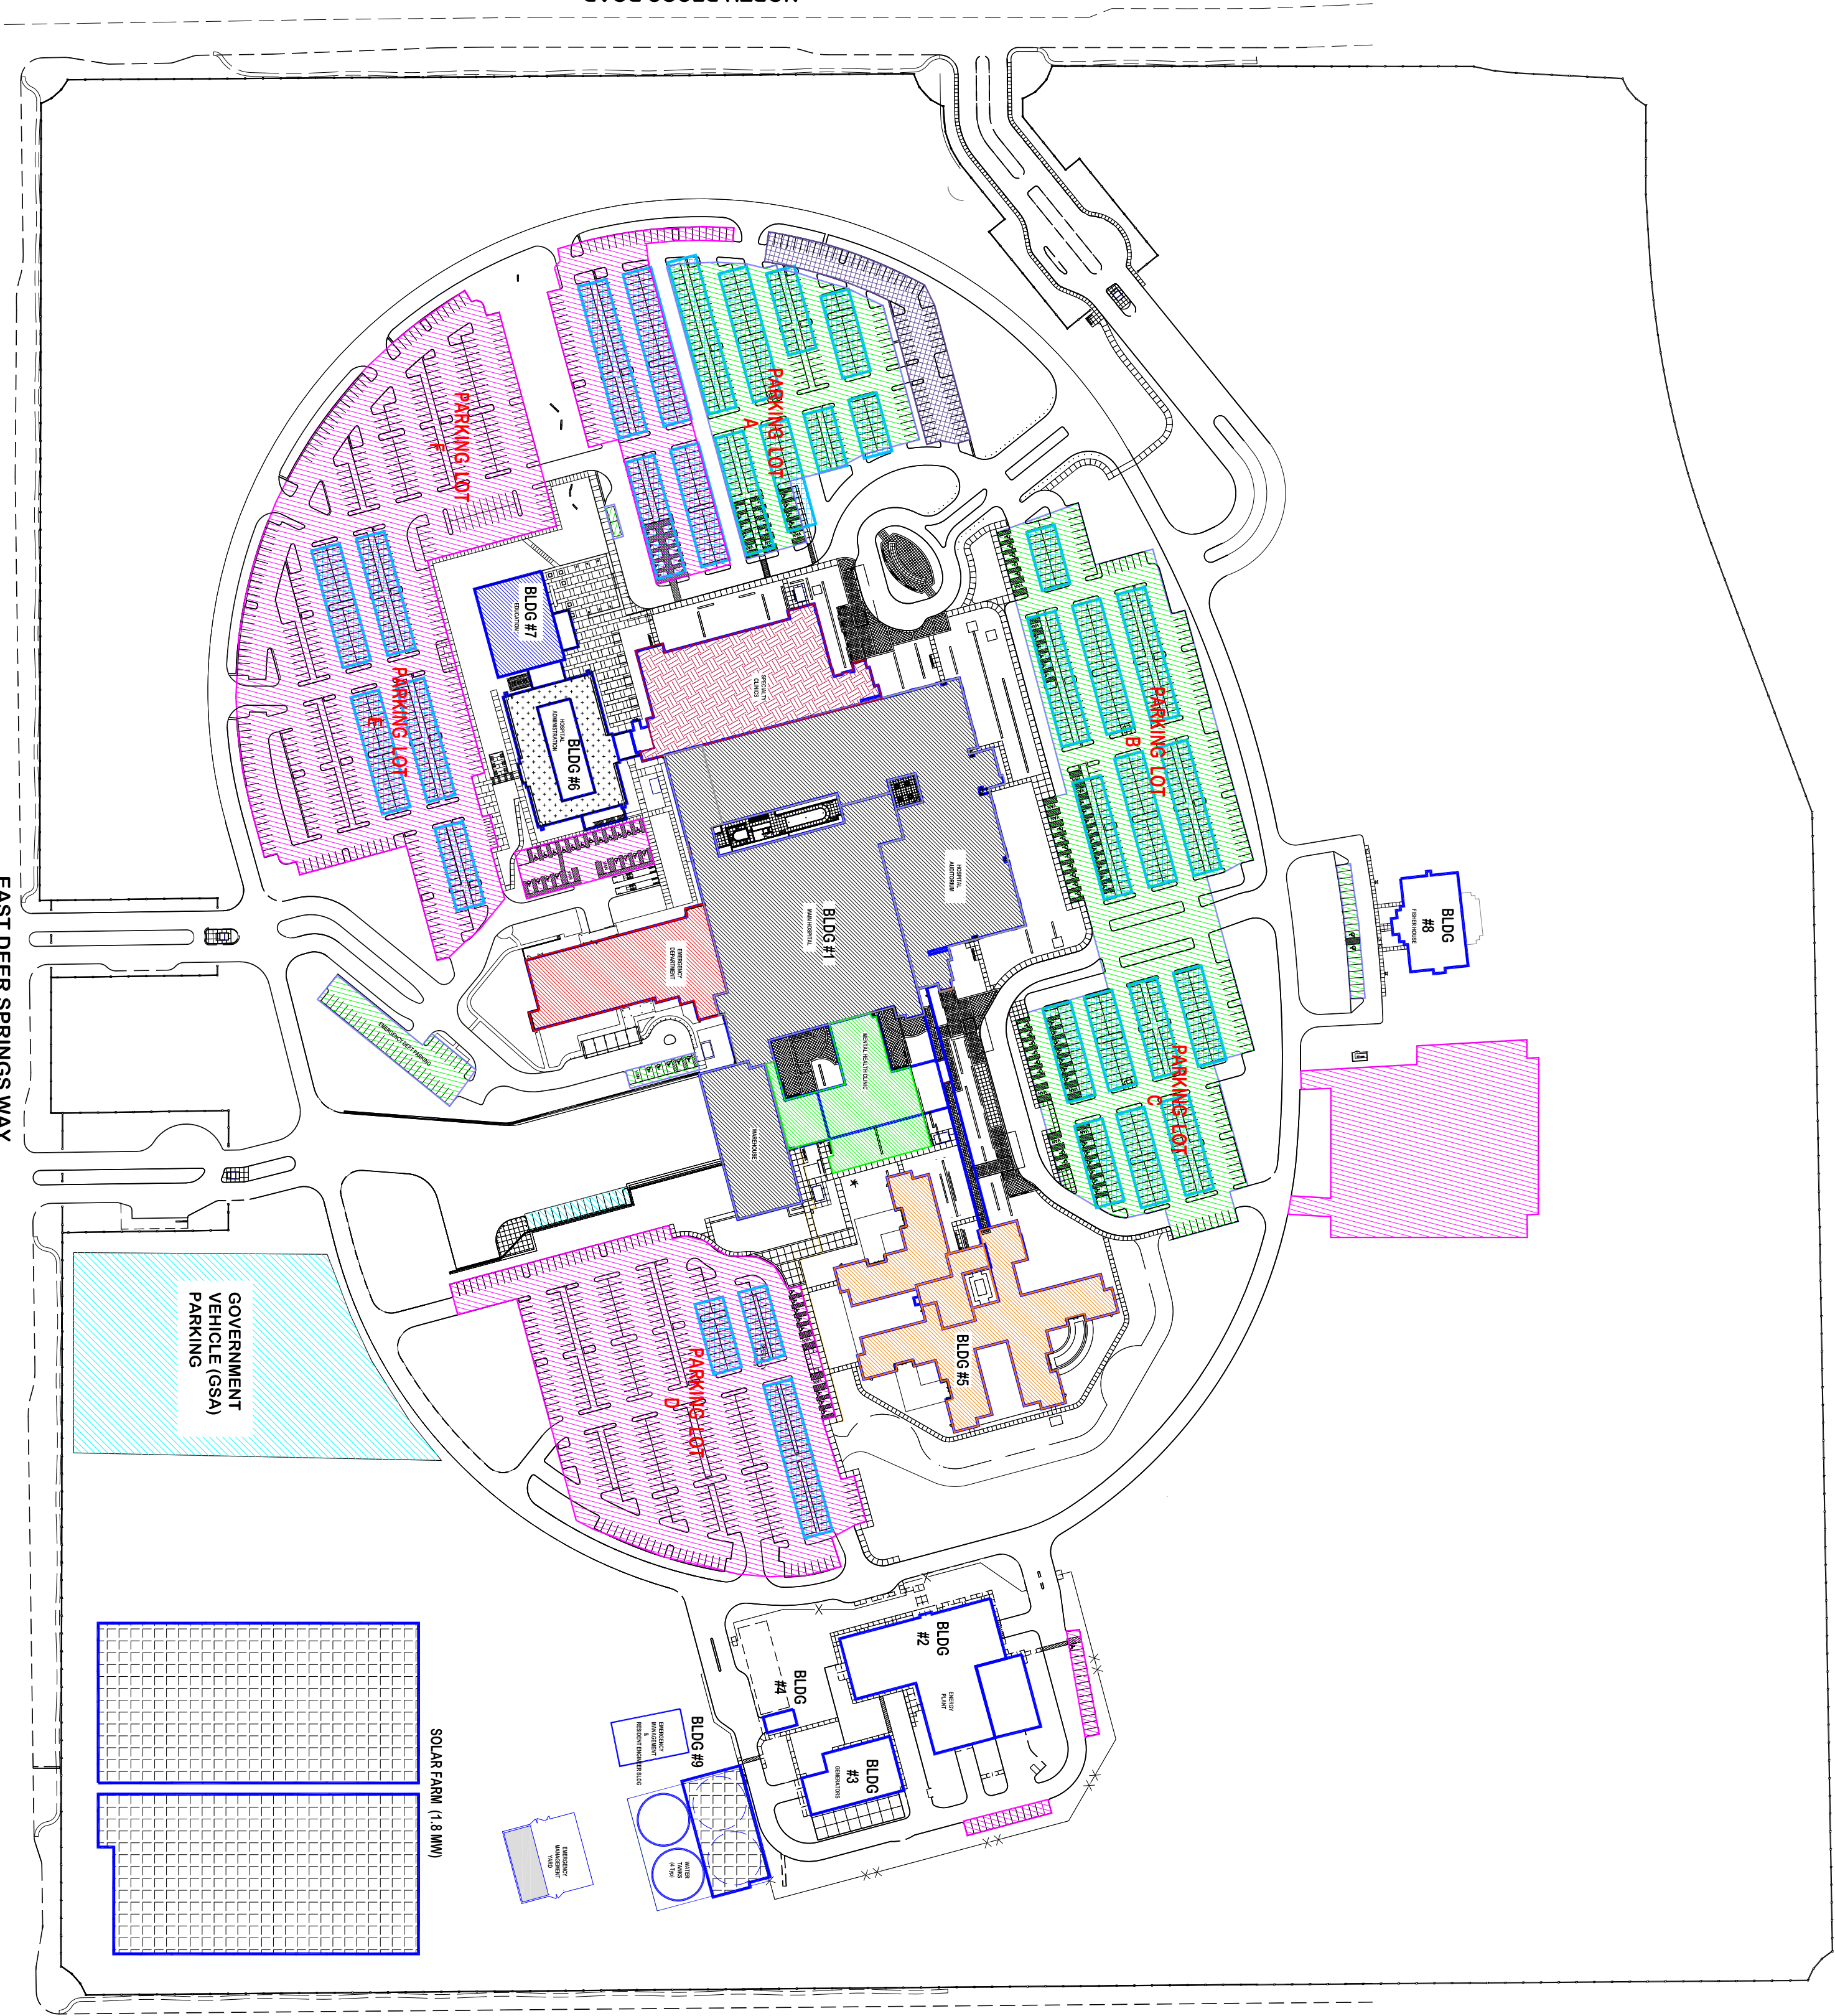

NORTH

Revisions:	Date

Drawing Title	North Las Vegas, NV
Scale:	Graphic Scale Bar
Approved: Project Director	

Project Title	Hospital Campus Site Plan	Project Number	
Location	North Las Vegas, NV	Building Number	
Date	06/06/2017	Drawn	BB
	JL		
		Dwg.	

VA Southern Nevada Healthcare System

- Service Department
- Pulmonary Clinic
 - Oncology/Hematology/Infusion
 - Infectious Diseases Clinic
 - Eye Clinic
 - Swing Space
 - Prosthetics Clinic
 - Radiology
 - Pharmacy
 - Emergency Department
 - Canteen Service
 - Mental Health Clinic
 - VA Police
 - Blood Draw Lab
 - Auditorium

- Auditorium
- Social Work
- Nursing Transfer

- Education
- Voluntary Service
- Veteran Service
- Veterans Benefits
- VA Police

- Service Department
- Veterans Benefits Administration
 - Health Administration Service
 - Voluntary Service
 - Veterans Service
 - Patient Advocate
 - Common Space/ Circulation Space
 - Electrical/ IT/ Mechanical Areas
 - Environmental Management Service
 - Restrooms
 - Social Work Services
 - Education, Conference Room
 - Nursing Transfer Office

- Pharmacy
- Canteen
- Mental Health

- Conference Room
- Health Administration
- Blood Draw Lab
- Eye Clinic
- Pulmonary Clinic

- Prosthetics
- Swing Space
- Infectious Disease


- Radiology

- Emergency Dept
- VA Police



July 2016

VA Southern Nevada Healthcare System

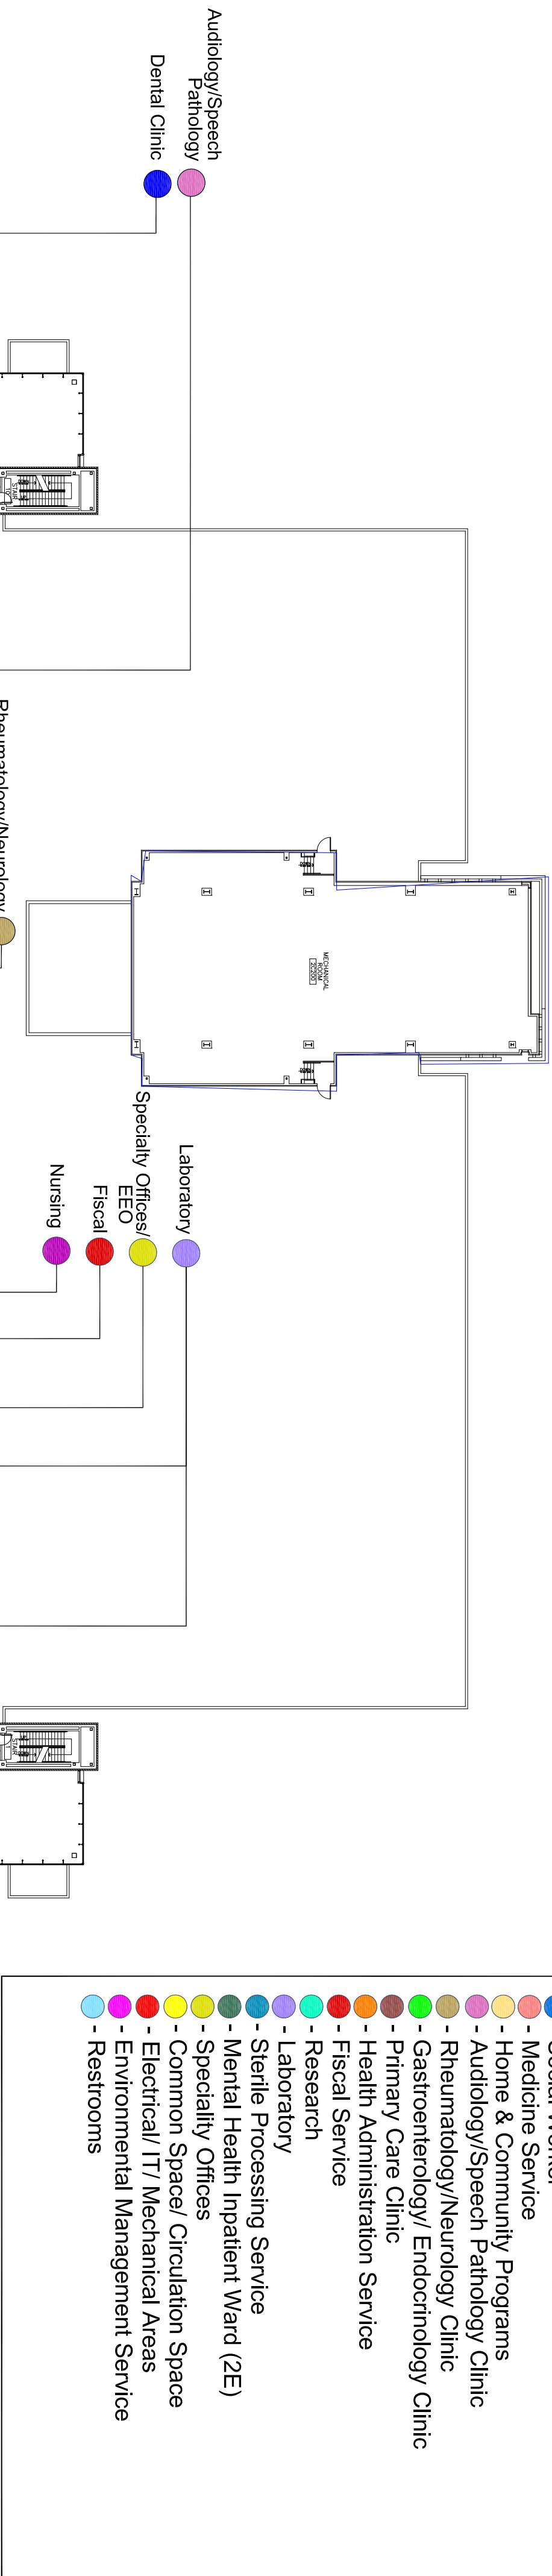

Building 1 - 2nd Floor

GRAPHIC SCALE = FEET


VA Southern Nevada Healthcare System

Service Department

- Renal/Nephrology Clinic
- Compensation & Pension
- Women's Health Clinic
- EENT, General Surgery, Ortho, Urology
- Surgery, Foot & Ankle, PAVE, Vascular
- Dialysis Clinic
- Occupational Health
- Cardiac Cath
- Surgery Clinic
- Cardiology Clinic
- Endoscopy/EGD
- Common Space/ Circulation Space
- Electrical/ IT/ Mechanical Areas
- Environmental Management Service
- Restrooms

- [illegible]

- Occupational Health
- Cardiology Clinic
- Endoscopy/EGD

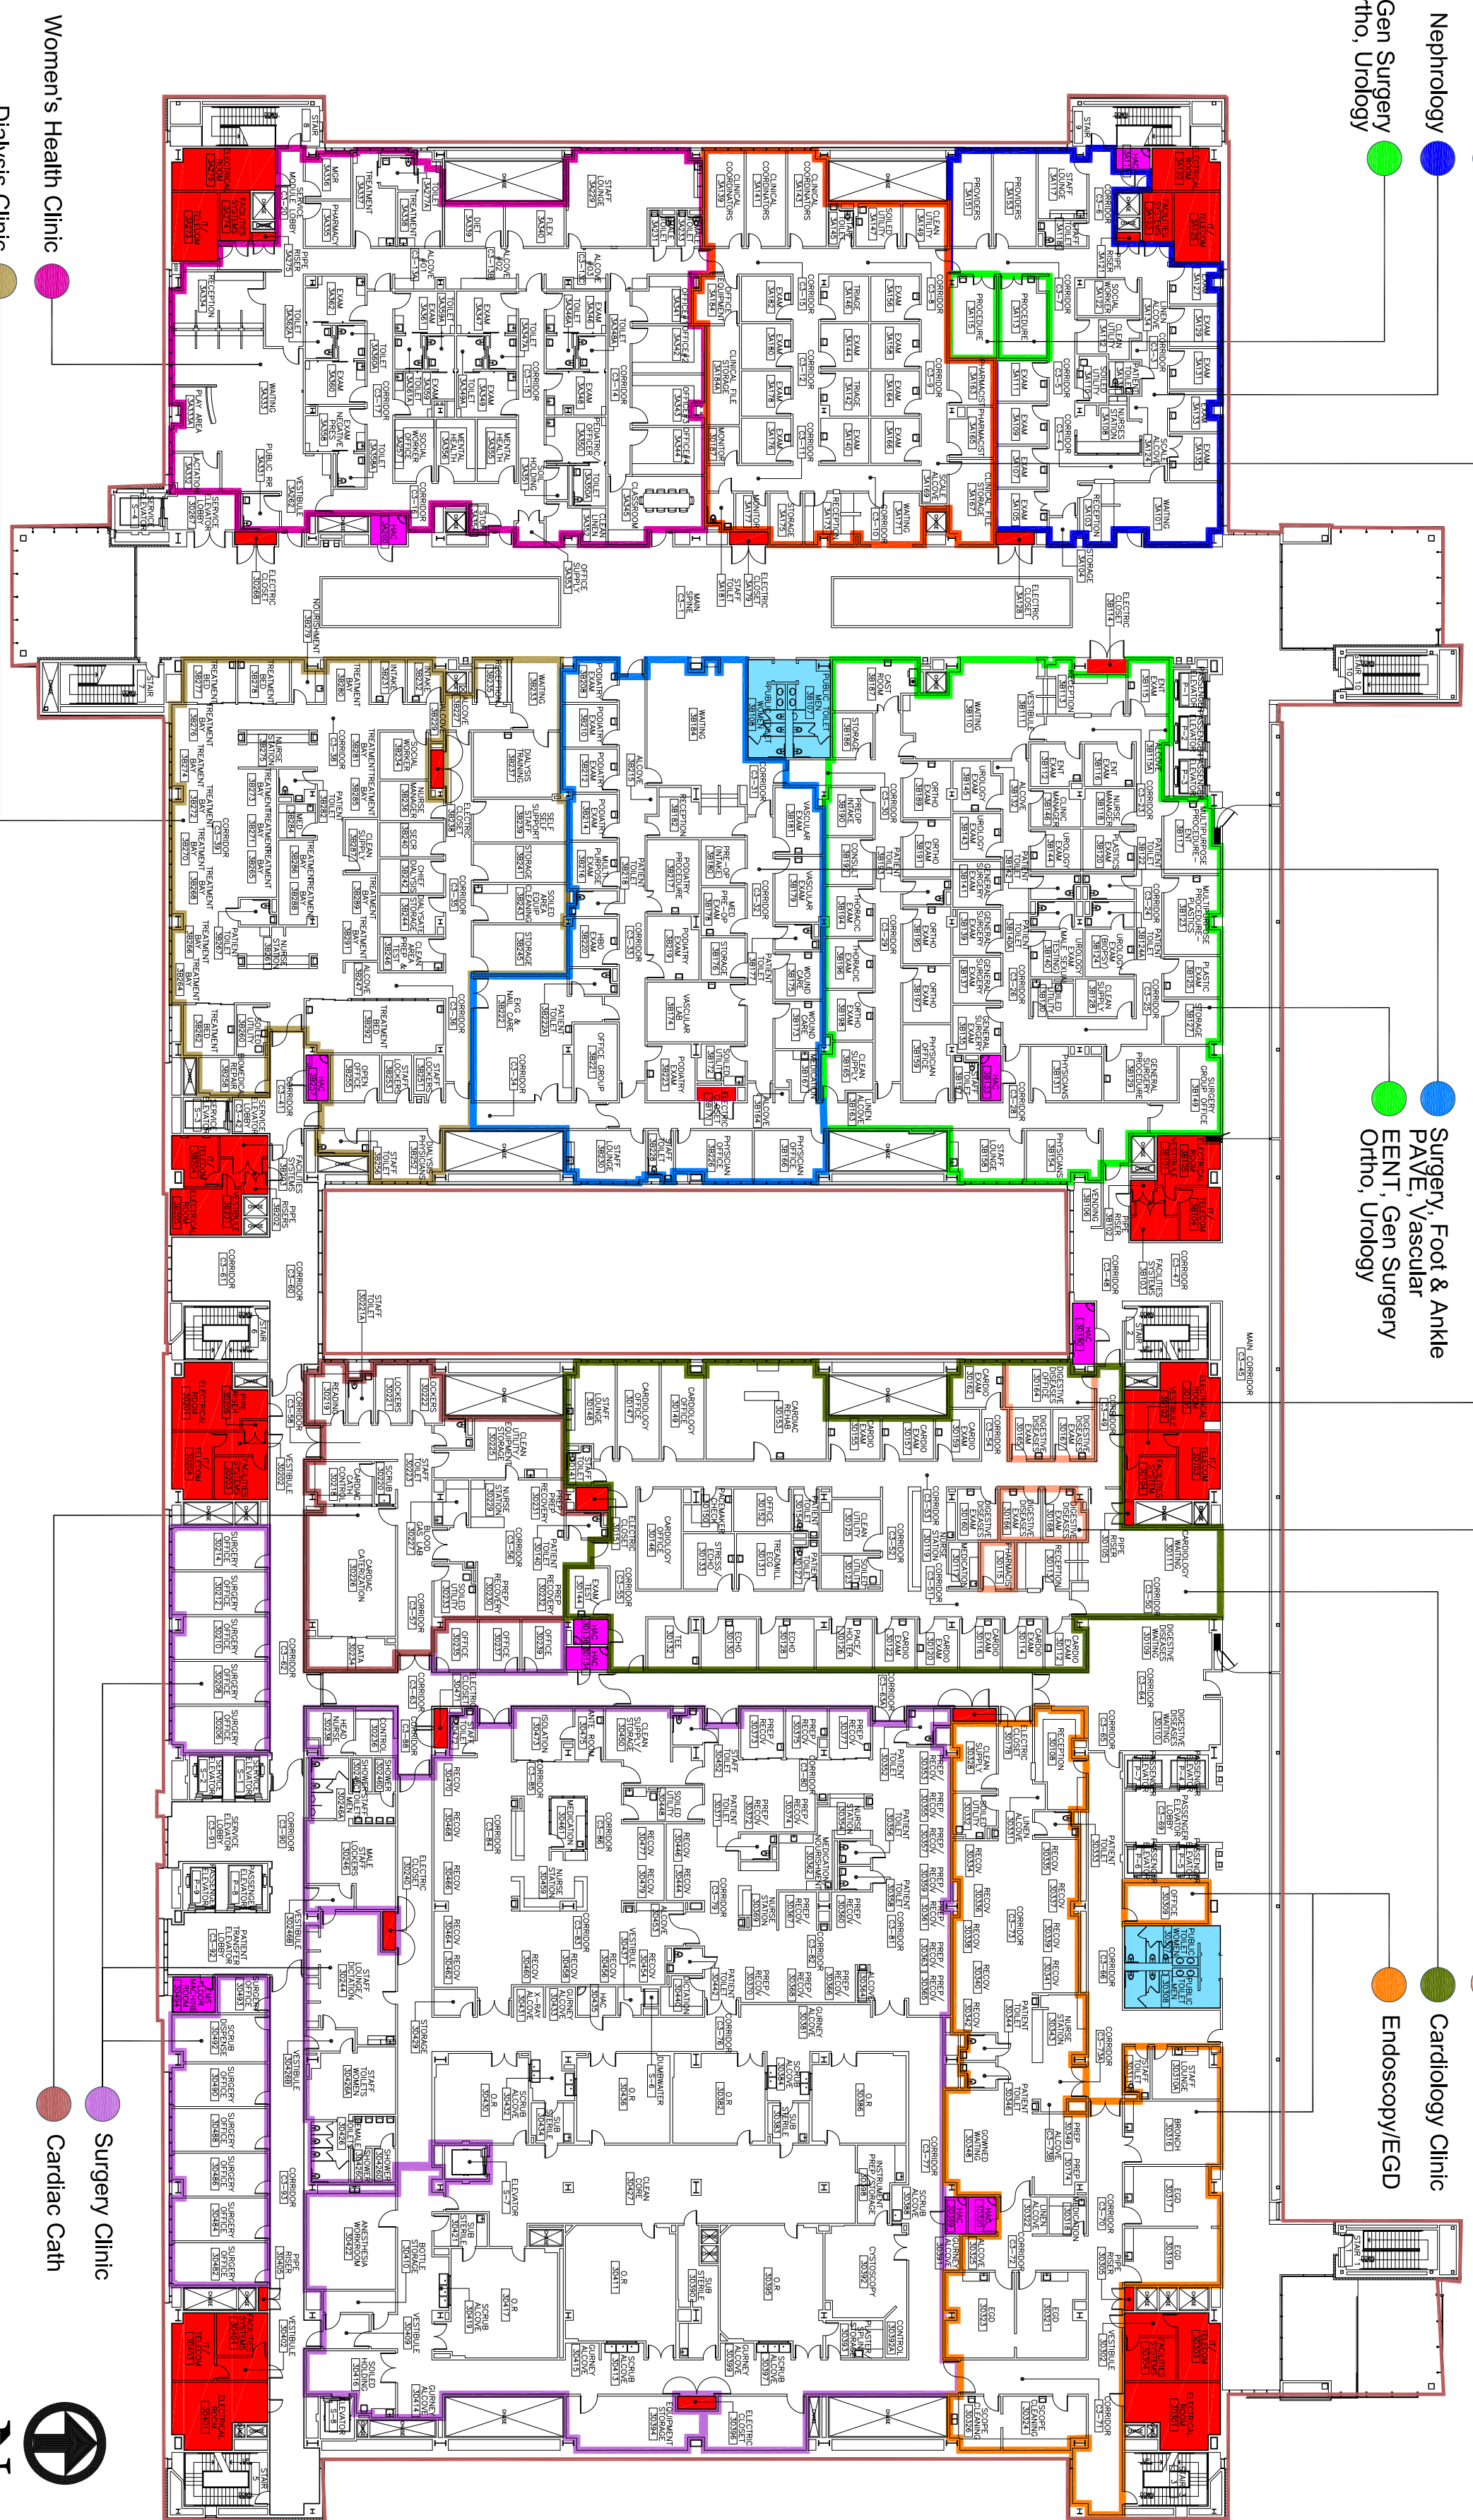

Building 1 - 3rd Floor

Age Group	Percentage
0-4	10
5-9	15
10-14	20
15-19	25
20-24	55
25-29	40
30-34	30
35-39	25
40-44	20
45-49	15
50-54	10
55-59	5
60-64	5
65-69	5
70-74	5
75-79	5
80-84	5
85-89	5
90-94	5
95-99	5



Z

July 2016

VA Southern Nevada Healthcare System

Service Department

- Physical Medicine & Rehab Service

- Security & Police Service


- Vacant Space

- Common Space/ Circulation Space

- Electrical/ IT/ Mechanical Areas


- Environmental Management Service

- Restrooms, Staff Lounge


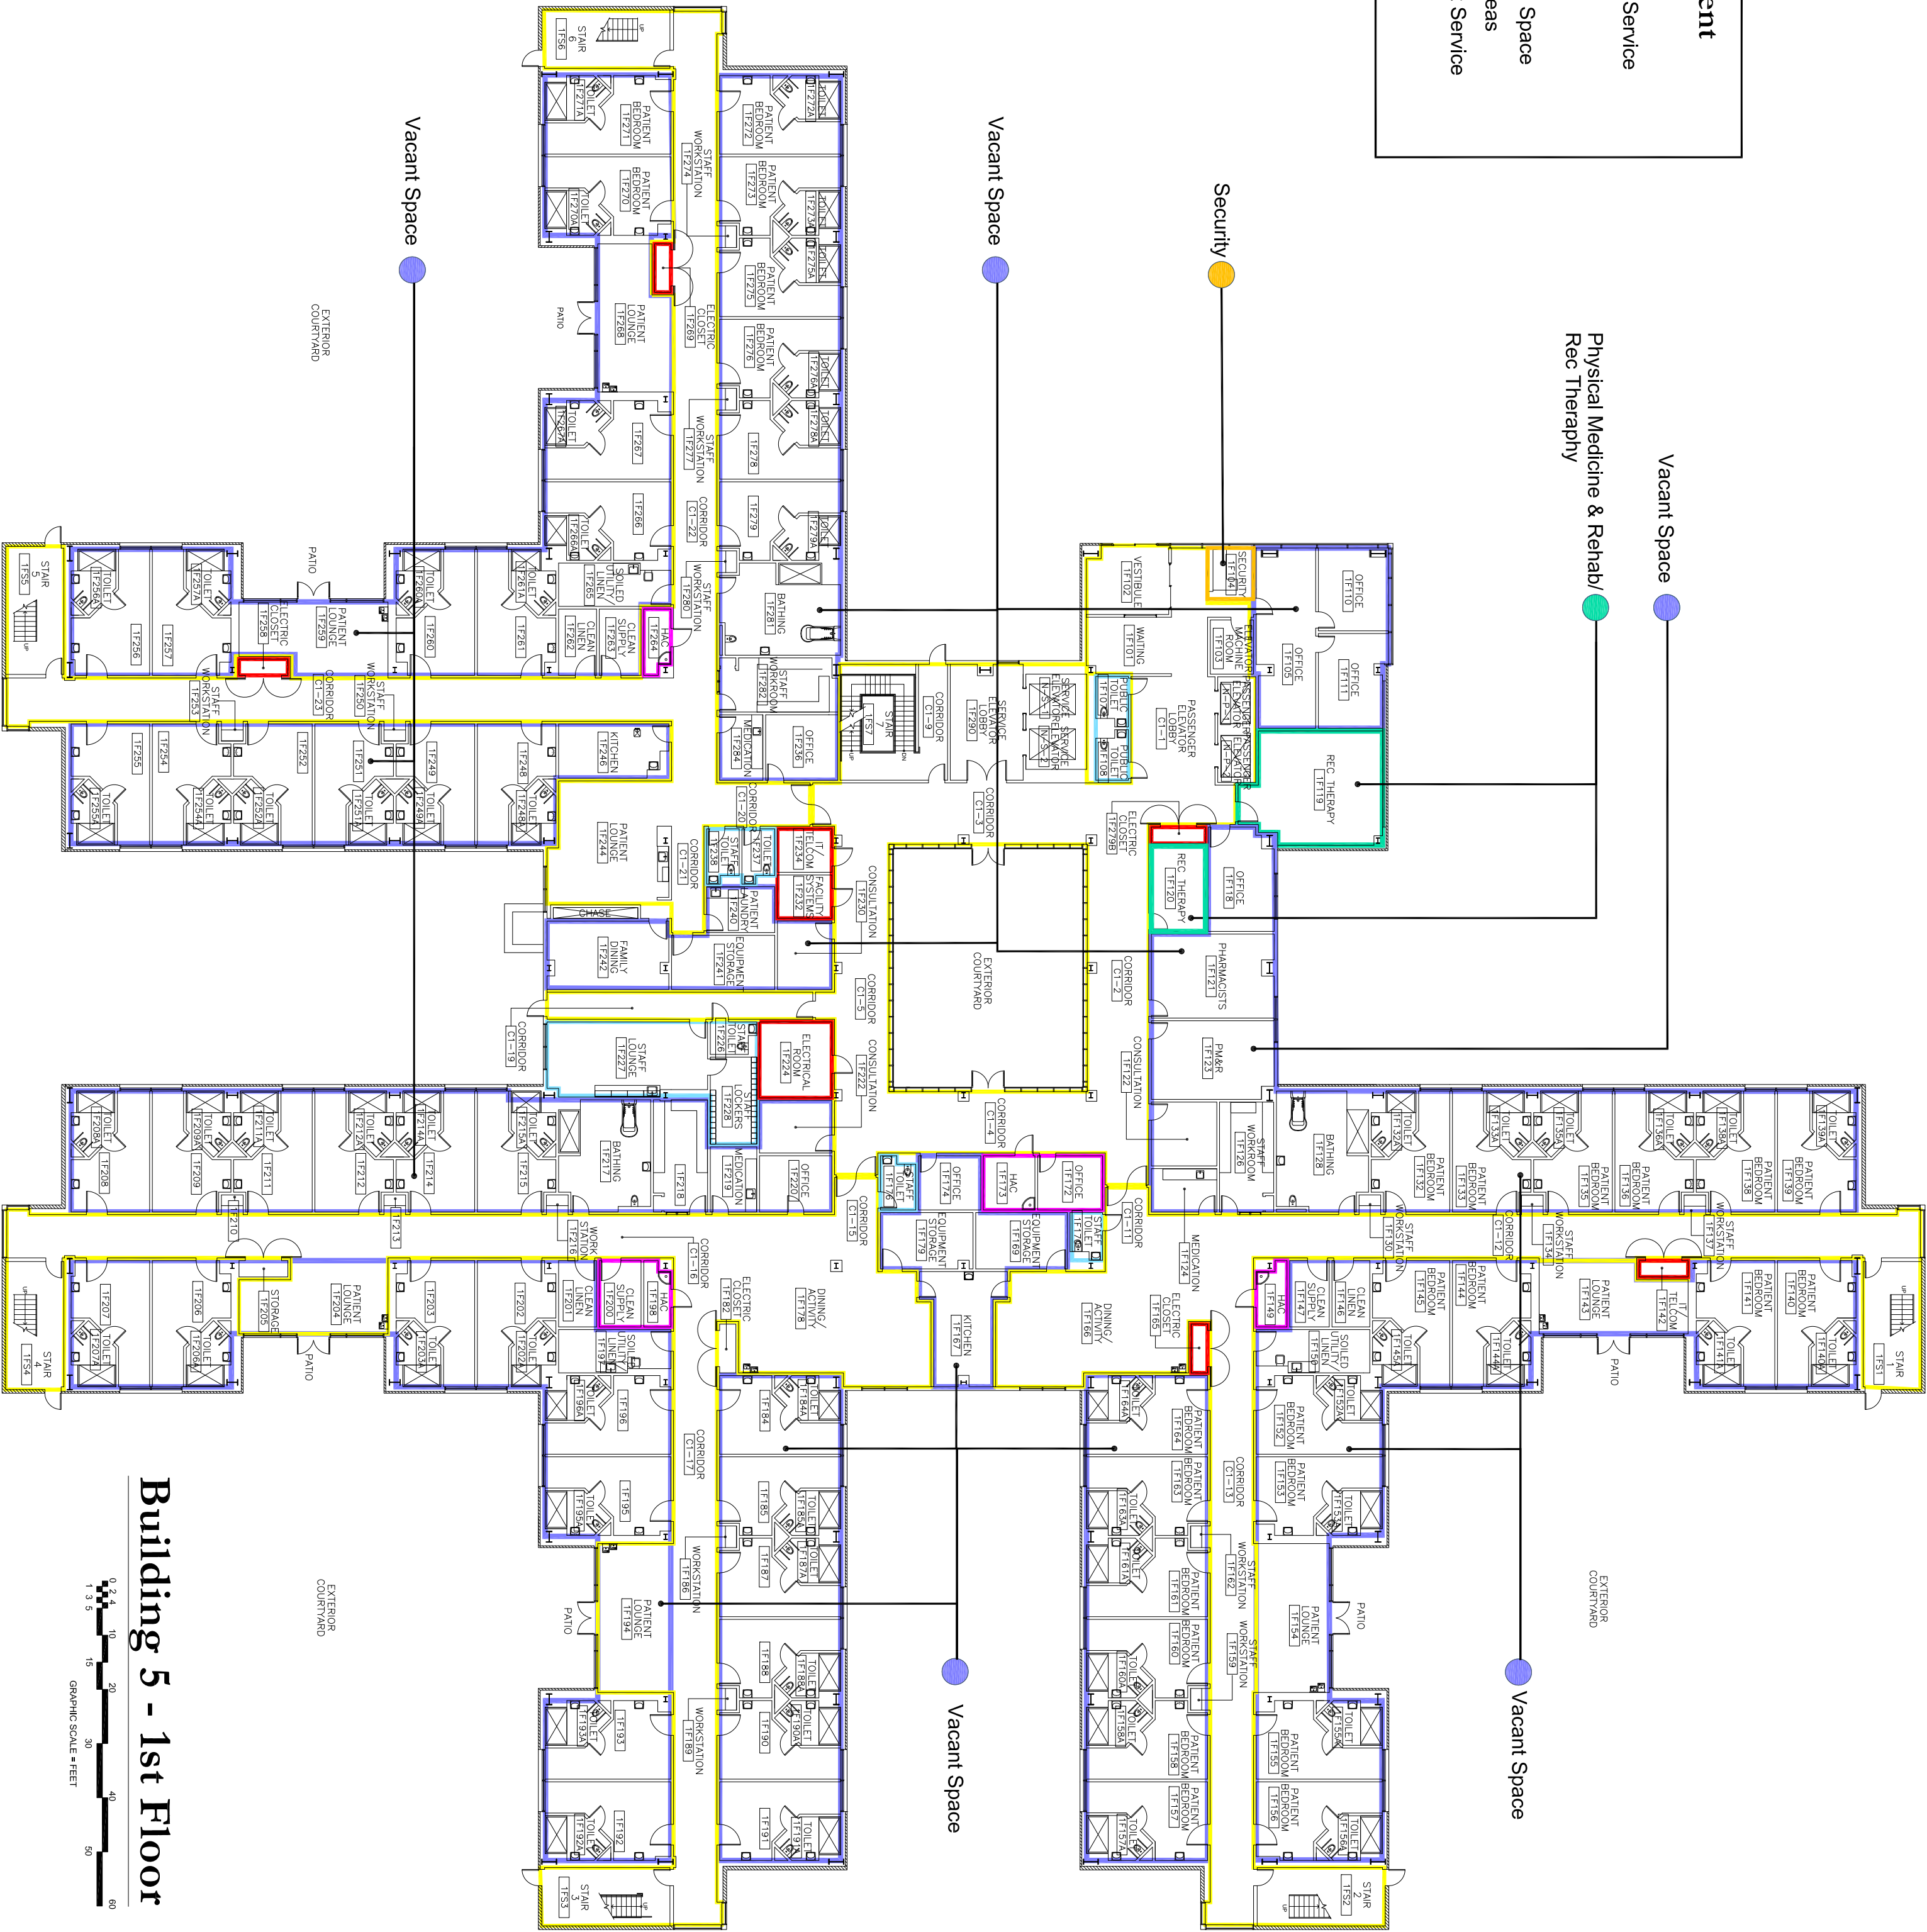


Service Department

- Physical Medicine and Rehab Service
- Pain Medicine Service
- Vacant Space
- Common Space/ Circulation Space
- Electrical/ IT/ Mechanical Areas
- Environmental Management Service
- Restrooms, Staff Lounge

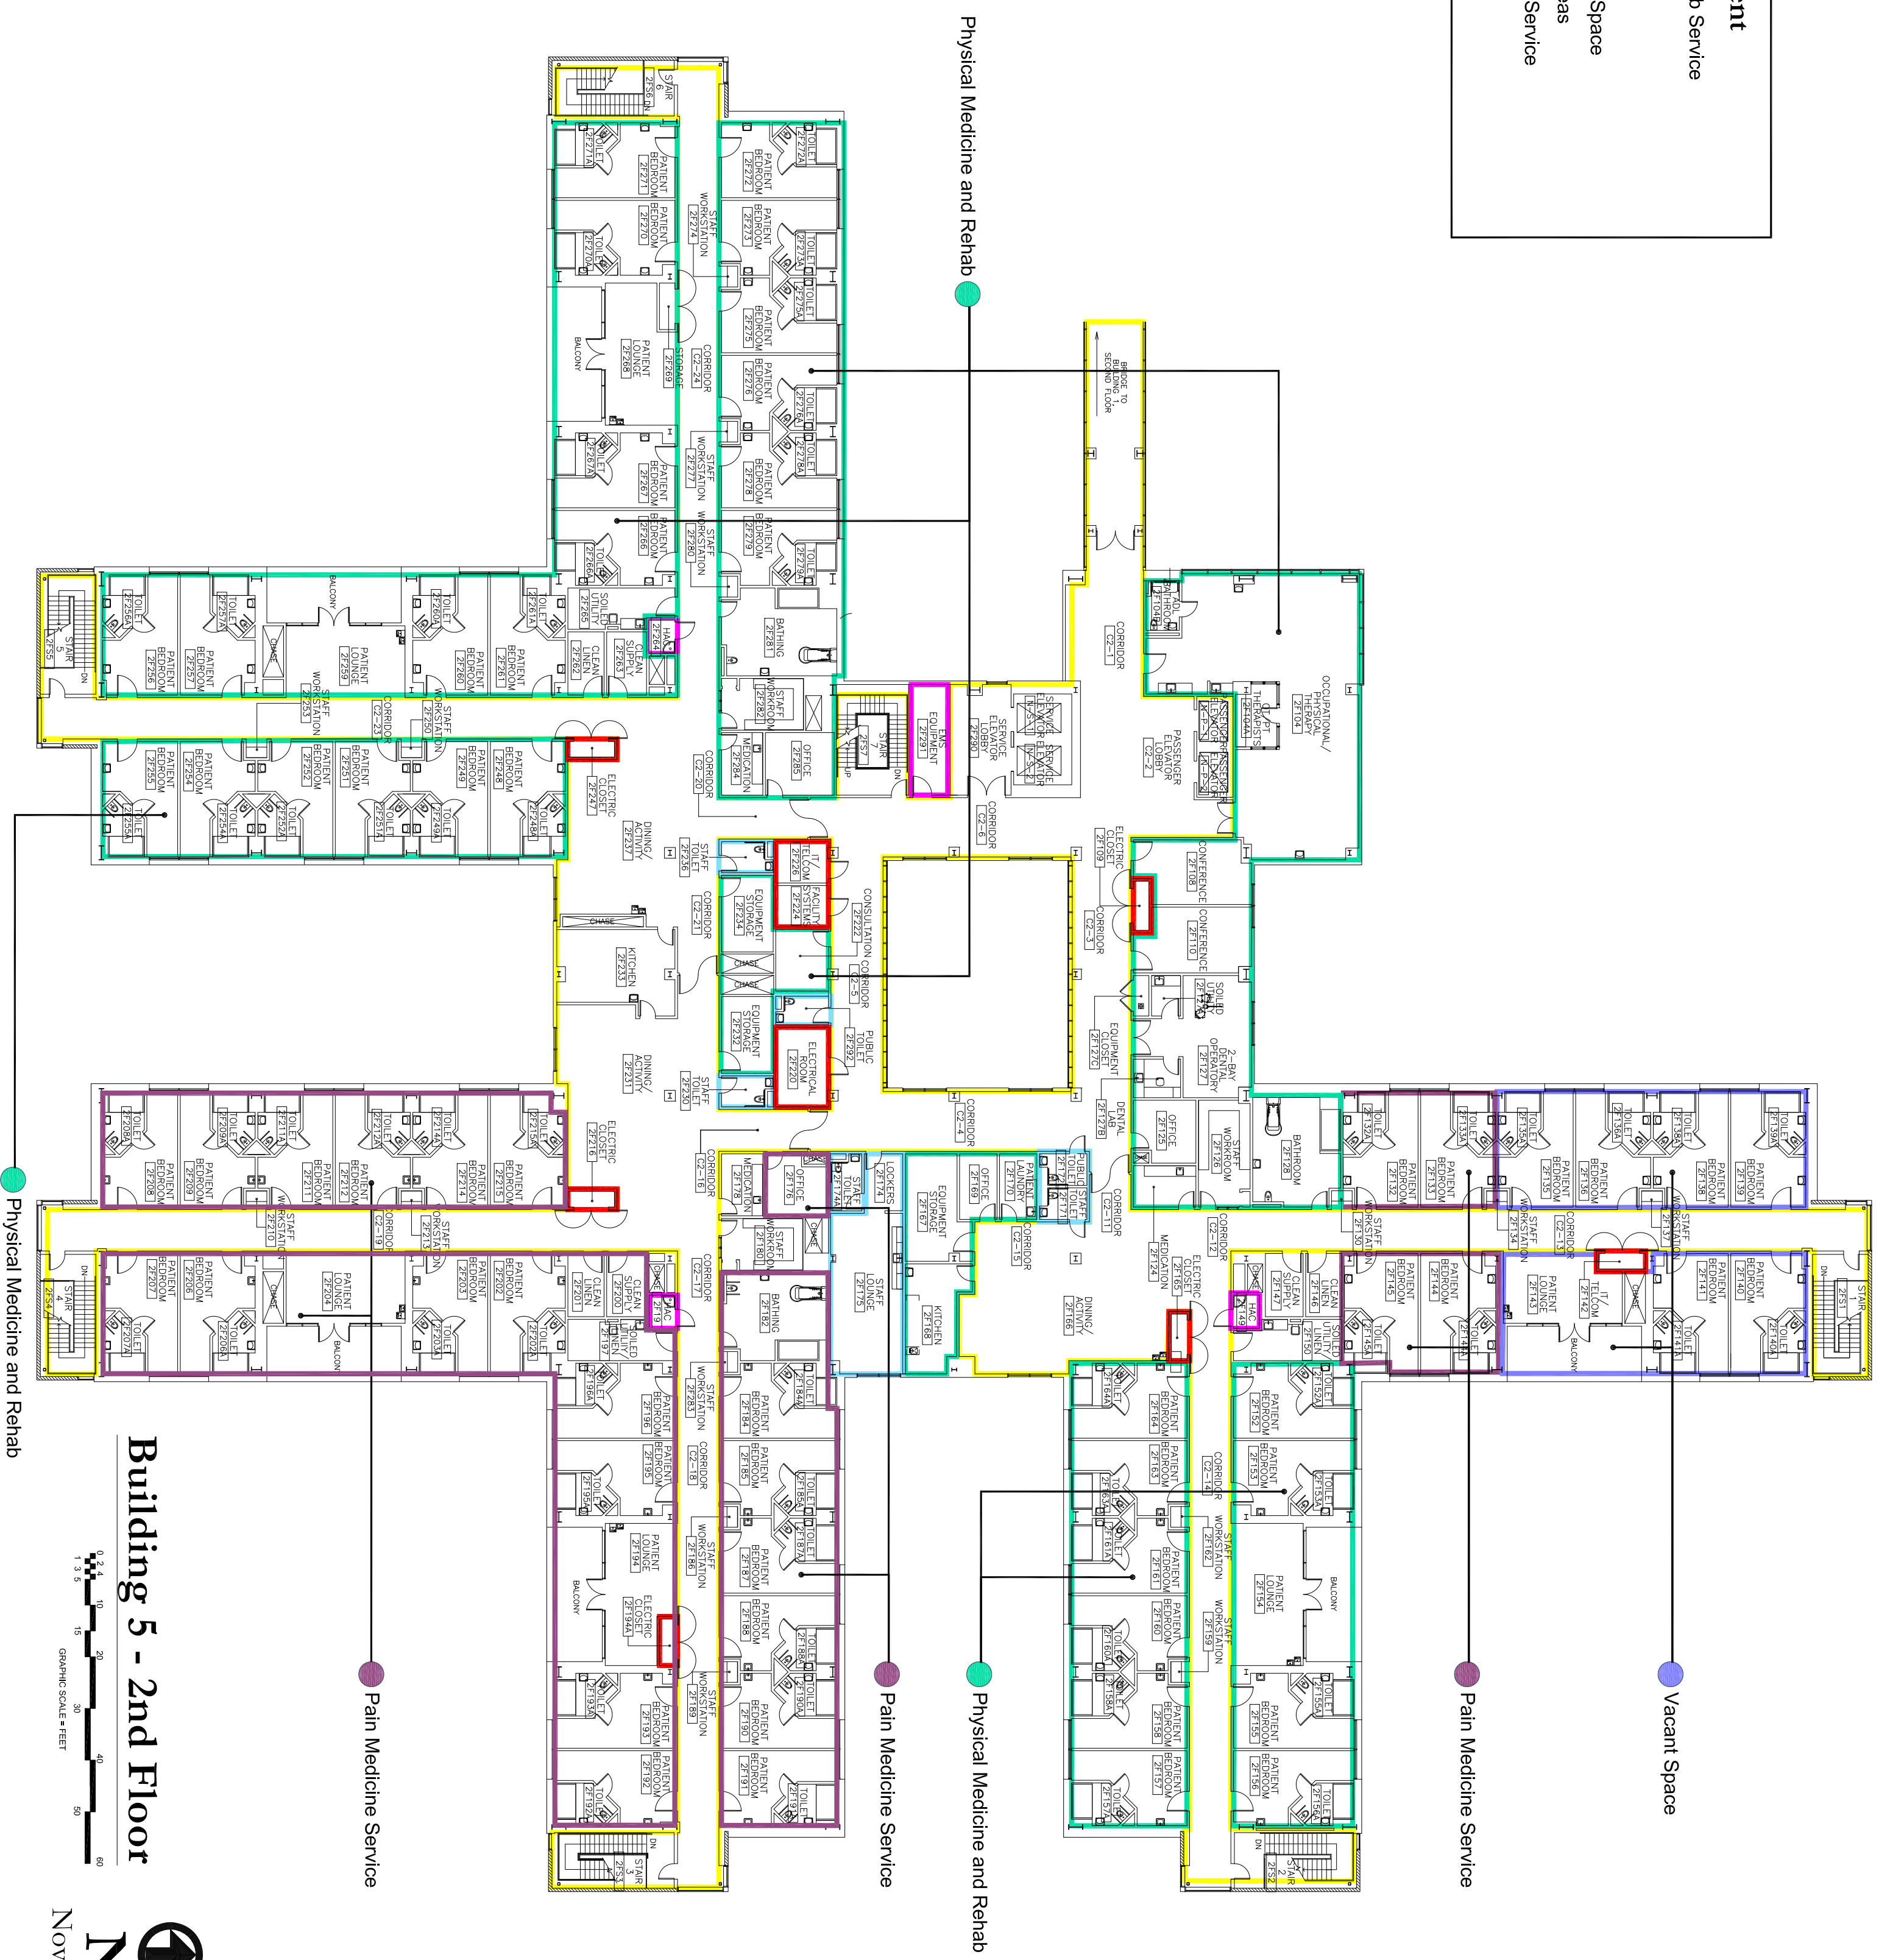

Building 5 - 2nd Floor

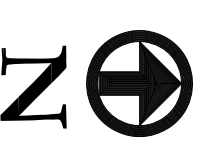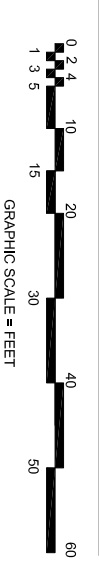

Nov 2016

VA Southern Nevada Healthcare System



Service Department

Radiology

- Volunteer

- Laboratory

- Primary Care

- Mental Health

- Pharmacy

- Health Administration Support

- Nursing

- Security/VA Police

- Nutrition

- Patient Advocate

- Social Work

- Telehealth

- Common Space/ Circulation Space


- Electrical/ IT/ Mechanical Areas

- Environmental Management Service

- Restrooms

Northeast Primary Care Clinic

4461 East Charleston Blvd
Las Vegas, NV 89104

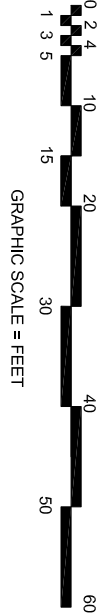

VA Southern Nevada Healthcare System


Service Department

- Radiology
- Nursing Service
- Nutrition
- Volunteer
- P & LMS
- Primary Care
- HAS
- Telehealth
- Mental Health
- VA Police
- Patient Safety
- Chief Of Staff
- Pharmacy
- Common Space/ Circulation Space
- Electrical/ IT/ Mechanical Areas/ ES
- Environmental Management Service
- Restrooms



Northwest Primary Care Clinic

**3968 North Rancho Drive
Las Vegas, NV 89130**

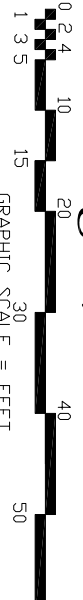

Z

July 2016

VA Southern Nevada Healthcare System



- Service Department**

 - V/IN
 - HBPC
 - HIMS
 - Volunteer
 - Pharmacy
 - Radiology
 - Primary Care
 - VA Police/Security
 - Social Work
 - BHIP
 - OEF & OIF
 - Chief of Staff
 - HAS
 - N & PCS
 - N & FS
 - Patient Safety
 - Common Space/ Circulation Space
 - Electrical/ IT/ Mech Areas/ ES
 - Environmental Management Service
 - Restrooms

Southeast Primary Care Clinic


**1020 South Boulder Highway
Henderson, NV 89105**




July 2016

Service Department

- VISON
- HBPC
- HIMMS
- Volunteer
- Pharmacy
- Radiology
- Primary Care
- VA Police/Security
- Social Work
- BHIP
- OEF & OIF
- Chief of Staff
- HAS
- Laboratory
- N & PCS
- N & FS
- Patient Safety
- Common Space/ Circulation Space
- Electrical/ IT/ Mechanical Areas
- Environmental Management Service
- Restrooms

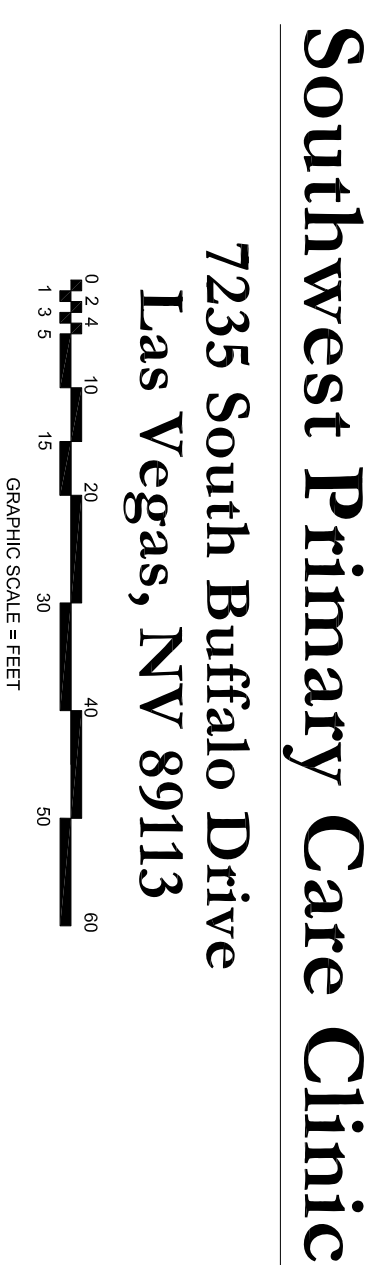

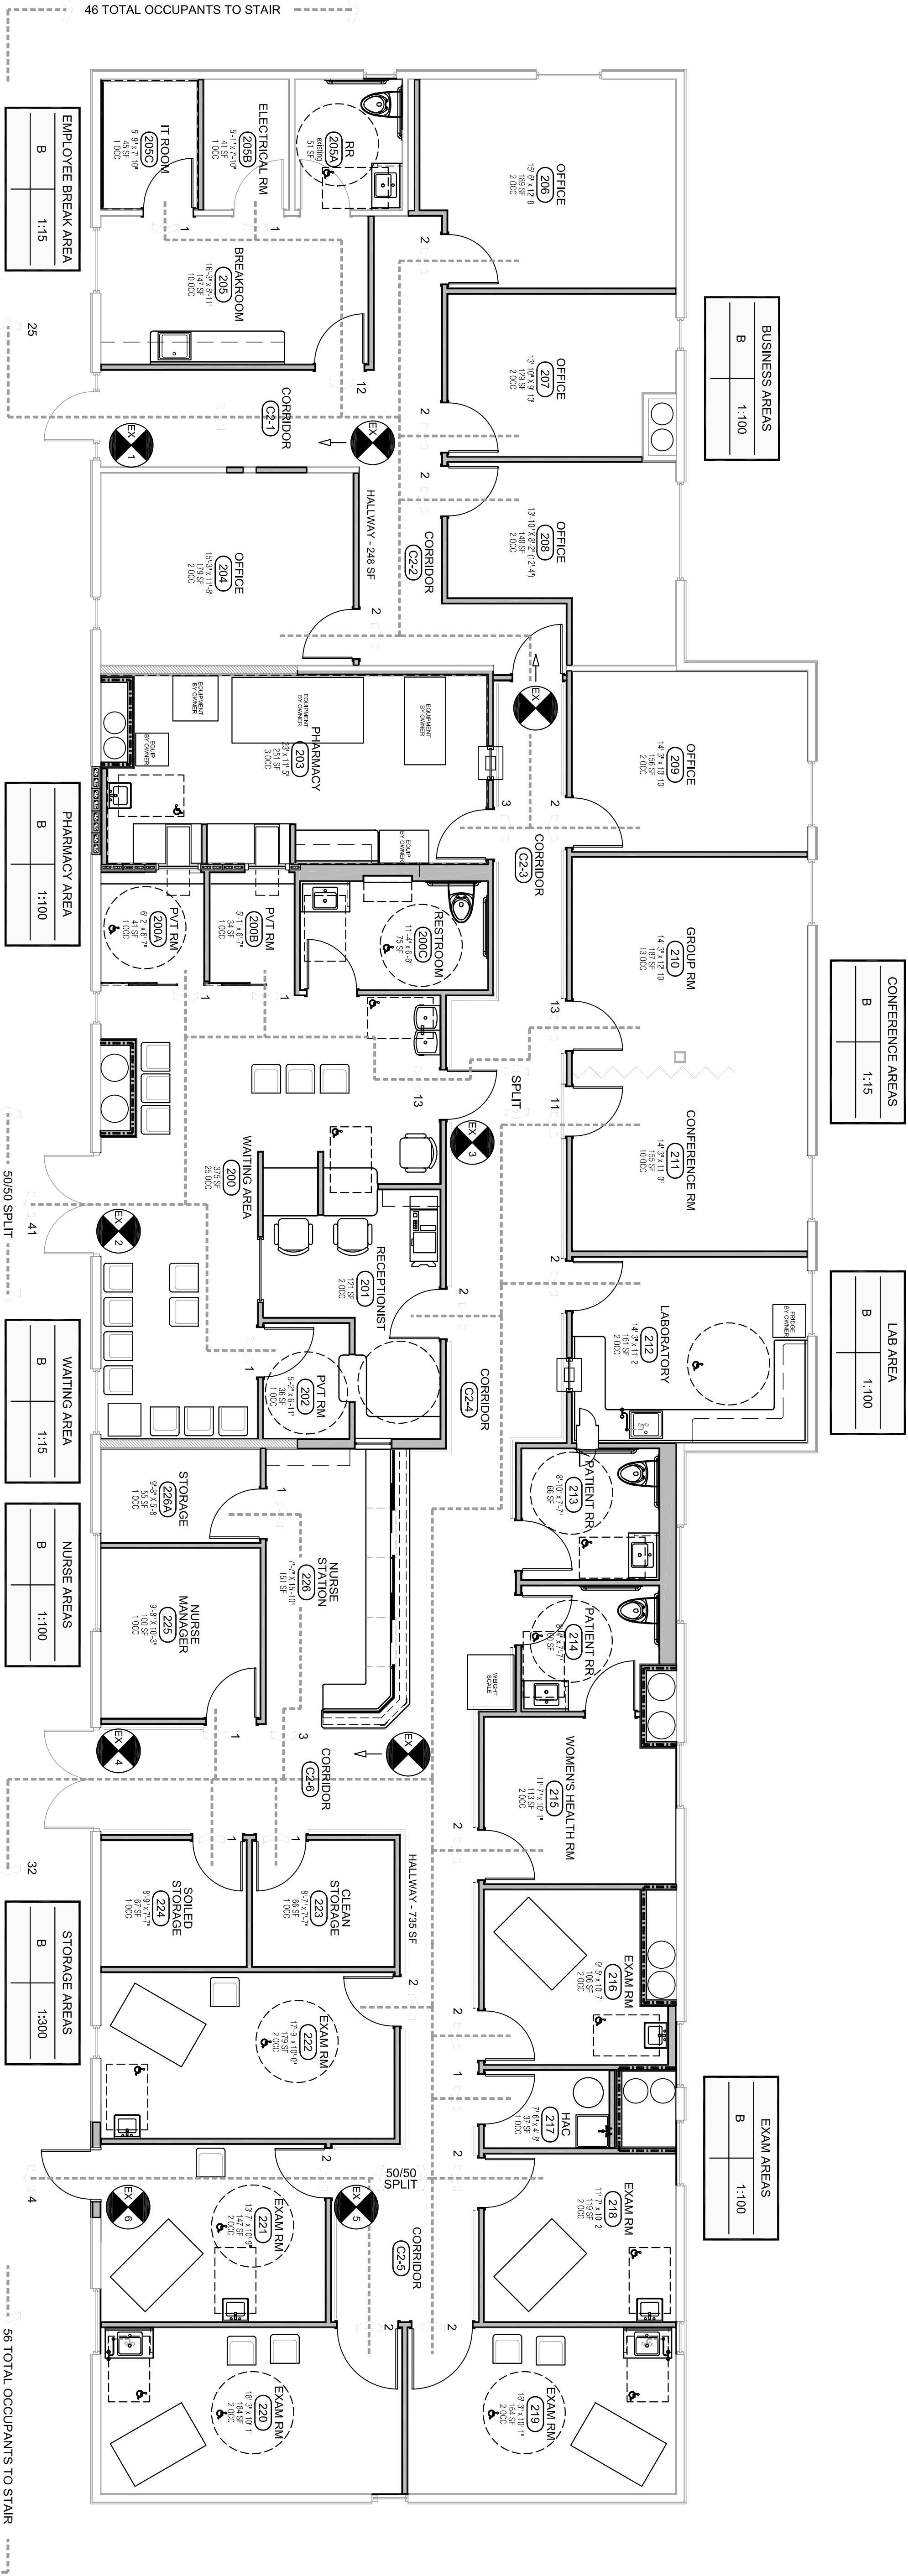

FLOOR PLAN
SCALE: 3/16" = 1'-0"

Comcheck Software Version 3.9.0
Envelope Compliance Certificate

2009 IECC

Section 1: Project Information

Project Name:

Project Type:

Project Title:

Project Number:

Project Address:

Project City:

Project State:

Project Zip:

Project Date:

Project Owner:

Project Architect:

Project Engineer:

Project Designer:

Project Consultant:

Project Contractor:

Project Subcontractor:

Project Subcontractor:

Section 2: General Information

Building Name:

Building Address:

Building City:

Building State:

Building Zip:

Building Date:

Building Owner:

Building Architect:

Building Engineer:

Building Designer:

Building Contractor:

Building Subcontractor:

Building Subcontractor:

