


Attachment 2

NOTES

1. Reference Scope of Work Attachment 1 for detailed description of each furniture item.
2. Reference Scope of Work Attachment 3 for Floor Plan dimensions.

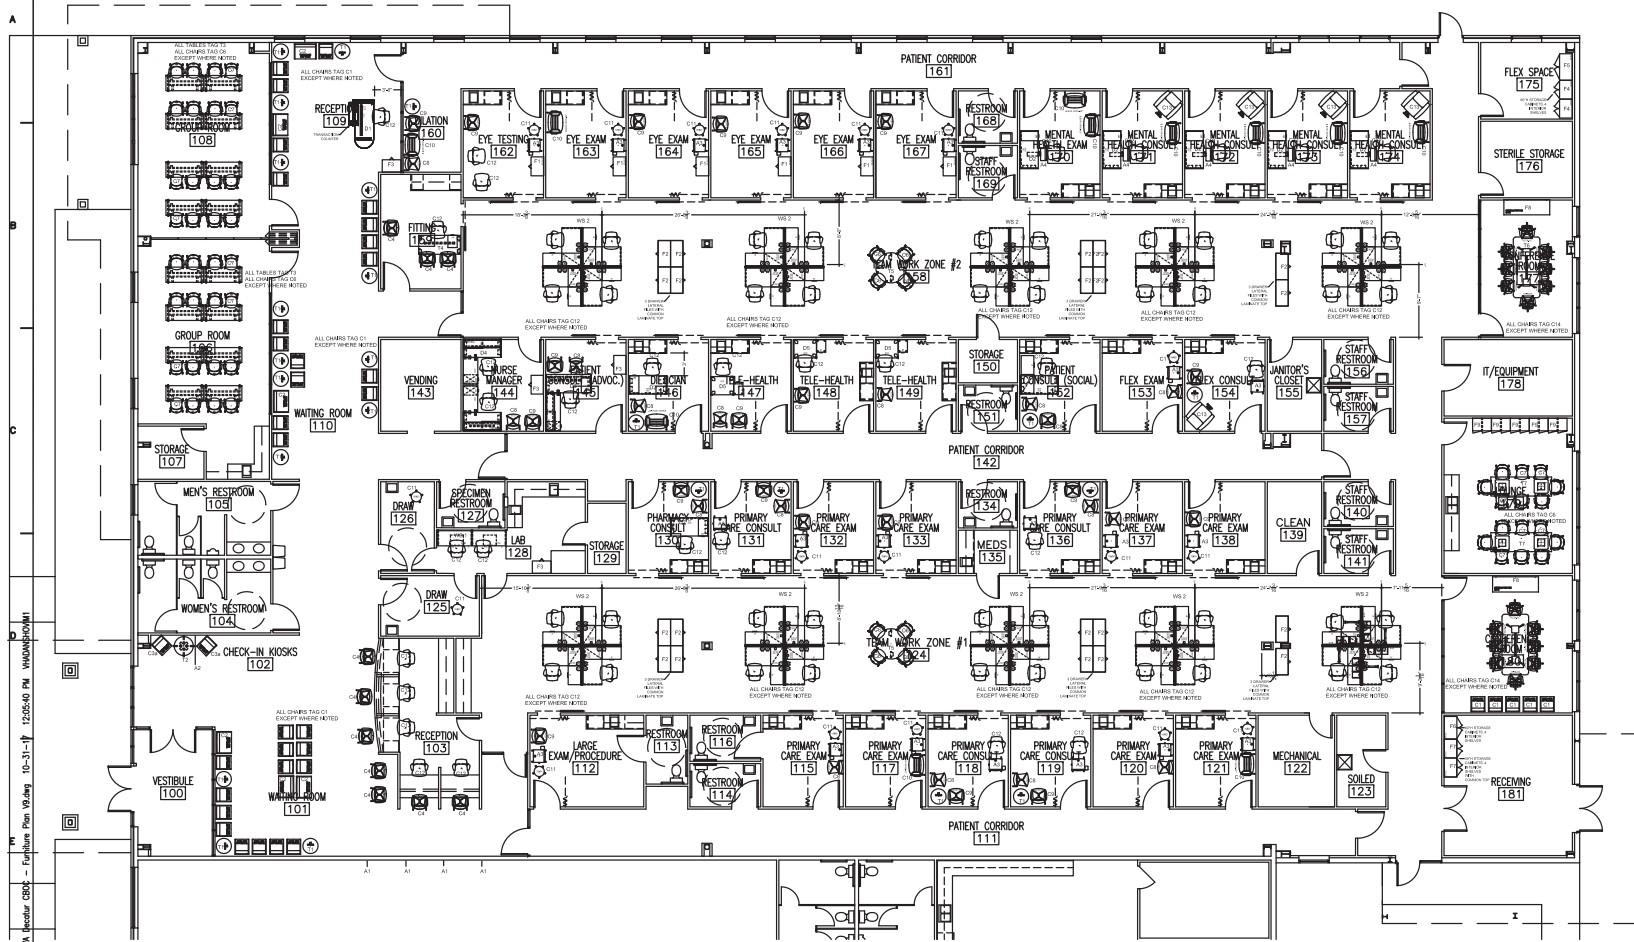


		CONSULTANTS:		ARCHITECT/ENGINEERS:	VA ILLIANA Health Care System	Drawing Title:	Project Title:		Project Number:		Facility Management Service (FMS) VAHCS		
							FURNITURE PLAN		VA CBOC DECATUR			Building Number:	
							Approved (Chief, FMS):		Location:			Drawing Number:	
							Troy Martinson, PE, DBIA		DECATUR, IL			A-3FP1	
							Approved (Superintendent/Projects Chief):		Date:	Checked		Drawn	Dwg. 1 of 1
							Carl Wise/Mark Shoviak		10-31-2017	MJS		MJS	
Revisions:	Date												

Attachment 3

NOTES

1. Reference Scope of Work Attachment 1 for detailed description of each furniture item.
2. Reference Scope of Work Attachment 2 for Furniture Plan.

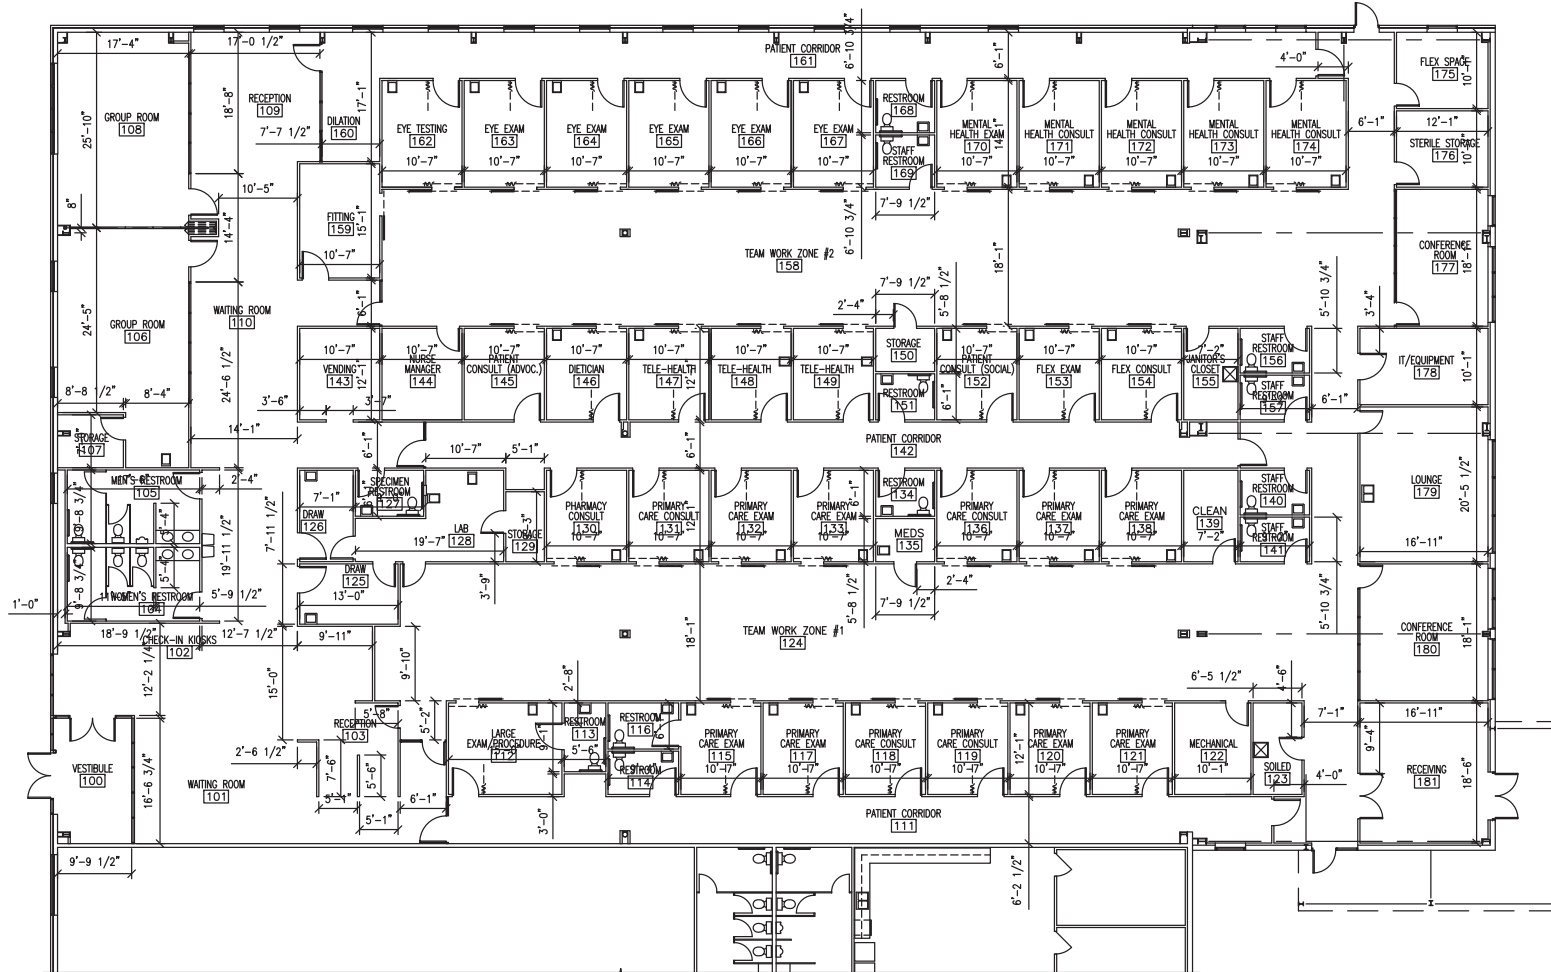

VA Form 08-6231 12/14/2017 12:14:38 PM V:\WORKSPACES\2018 CBOC\07-Furniture\Decatur CBOC - Furniture Plan 18.dwg 10-31-17

		CONSULTANTS:		ARCHITECT/ENGINEERS: VA ILLIANA Health Care System <
--	--	---------------------	--	---