


1 DEMO FLOOR PLAN - GA-203
3/4" = 1'-0"

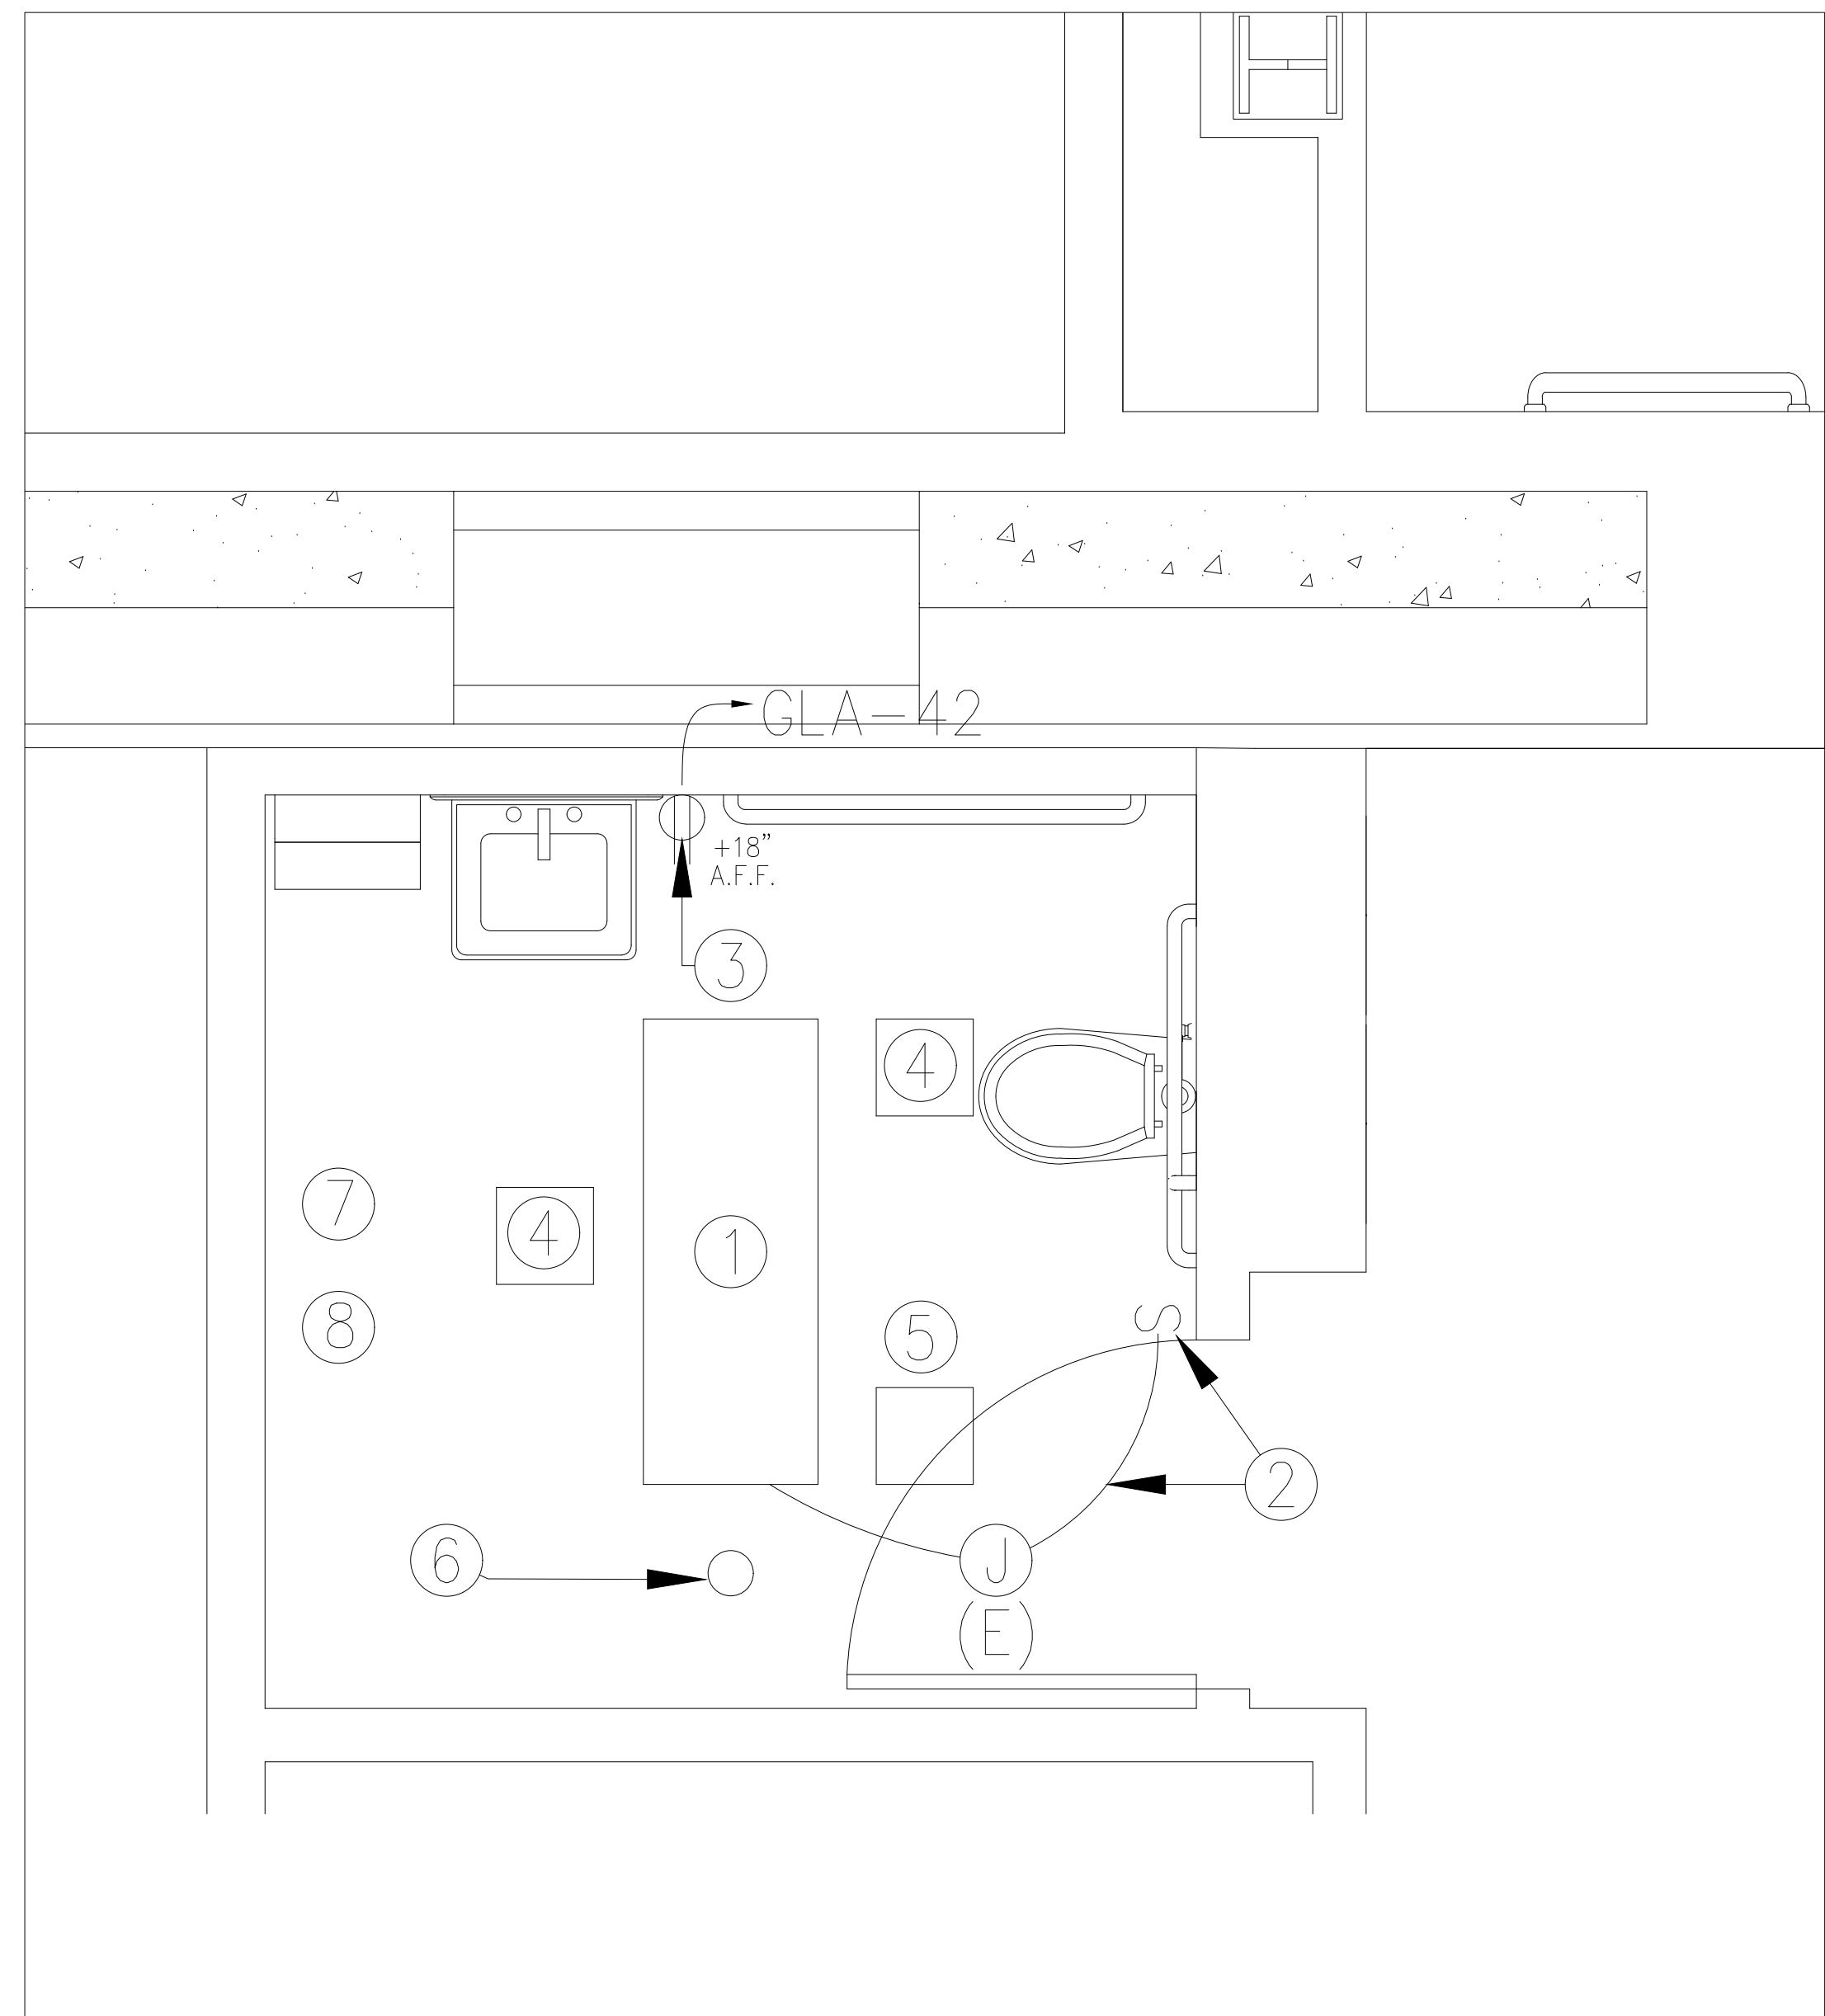

2 (N) FLOOR PLAN - GA-203
3/4" = 1'-0"


GENERAL NOTES:

1. ALL WORK TO BE DONE IN CONFORMANCE WITH THE STANDARDS OF THE VETERANS ADMINISTRATION PROGRAM GUIDES FOUND AT WWW.CFM.VA.GOV/TIL AND ALL APPLICABLE CODES AND STANDARDS AT THE DEPT. OF VETERANS ADMINISTRATION MEDICAL CENTER, 4150 CLEMENT STREET, SAN FRANCISCO, CA. 94121.
2. THESE NOTES ARE NOT MEANT TO SUPERCEDE ANY VA ISSUED CONTRACT DOCUMENTS. IN THE CASE OF A CONFLICT BETWEEN THESE NOTES AND VA SPECIFICATIONS, STANDARDS OR CONTRACT DOCUMENTS THE VA DOCUMENTS GOVERN.
5. DUST CONTROL AND NOISE CONTROL:

AT ALL TIMES DURING CONSTRUCTION AND UNTIL FINAL COMPLETION, THE CONTRACTOR, WHEN HE OR HIS SUBCONTRACTOR ARE OPERATING EQUIPMENT ON THE SITE, SHALL PREVENT THE FORMATION OF ANY AIRBORNE NUISANCE BY WATERING AND/OR TREATING THE SITE OF THE WORK IN SUCH A MANNER THAT WILL CONFINE DUST PARTICLES TO THE IMMEDIATE SURFACE OF THE WORK. THE CONTRACTOR WILL BE RESPONSIBLE FOR ANY DAMAGED CAUSED BY DUST FROM HIS OWN ACTIVITIES OR HIS SUBCONTRACTOR'S ACTIVITIES IN PERFORMING THE WORK UNDER THIS CONTRACT AND SHALL BE RESPONSIBLE FOR ANY CITATIONS, FINES OR CHARGES RESULTING FROM DUST NUISANCE.

IN ADDITION, THE NOISE LEVEL OF THE CONTRACTOR'S OPERATING SHALL BE KEPT TO A MINIMUM AS PER VA STANDARDS.


KEYNOTES: SEE ATTACH APPENDIX KEYNOTES

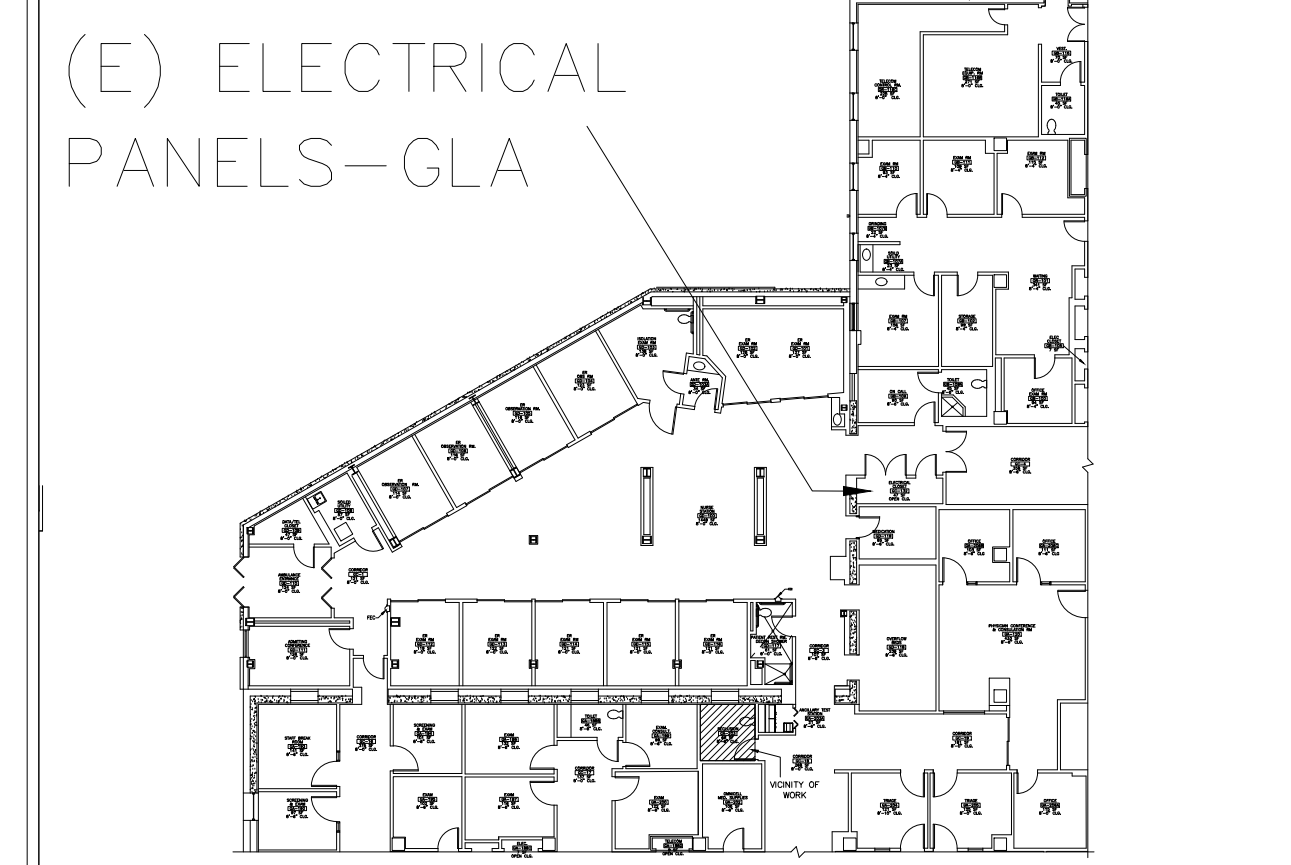

PARTIAL VICINITY MAP N.T.S.

Revisions	Date

CONSULTANTS:

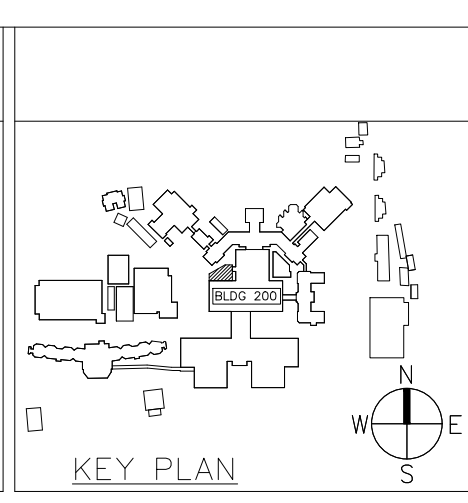

ARCHITECT/ENGINEERS:

Drawing Title
NEW RESTROOM GA-203 FOR EMERGENCY DEPARTMENT

Approved: Project Director

Project Title
NEW RESTROOM GA-203 FOR ER DEPARTMENT

Location
VAMC SAN FRANCISCO CA 94121

Date
05/15/2017

Checked
EB

Drawn
JF

Project Number
662-17-0016

Building Number
200

Drawing Number
PH 1-102

Dwg. 1 of 1

Office of Construction and Facilities Management

Department of Veterans Affairs