

three inches = one foot
one and one half inches = one foot
one inch = one foot
three quarters inch = one foot
one half inch = one foot
three eighths inch = one foot
one quarter inch = one foot
one eighth inch = one foot

three inches = one foot
one and one half inches = one foot
one inch = one foot
three quarters inch = one foot
one half inch = one foot
three eighths inch = one foot
one quarter inch = one foot
one eighth inch = one foot

A

B


C

D

E

F

one eighth inch = one foot
one quarter inch = one foot
one half inch = one foot
three quarters inch = one foot
one inch = one foot
one and one half inches = one foot
three inches = one foot

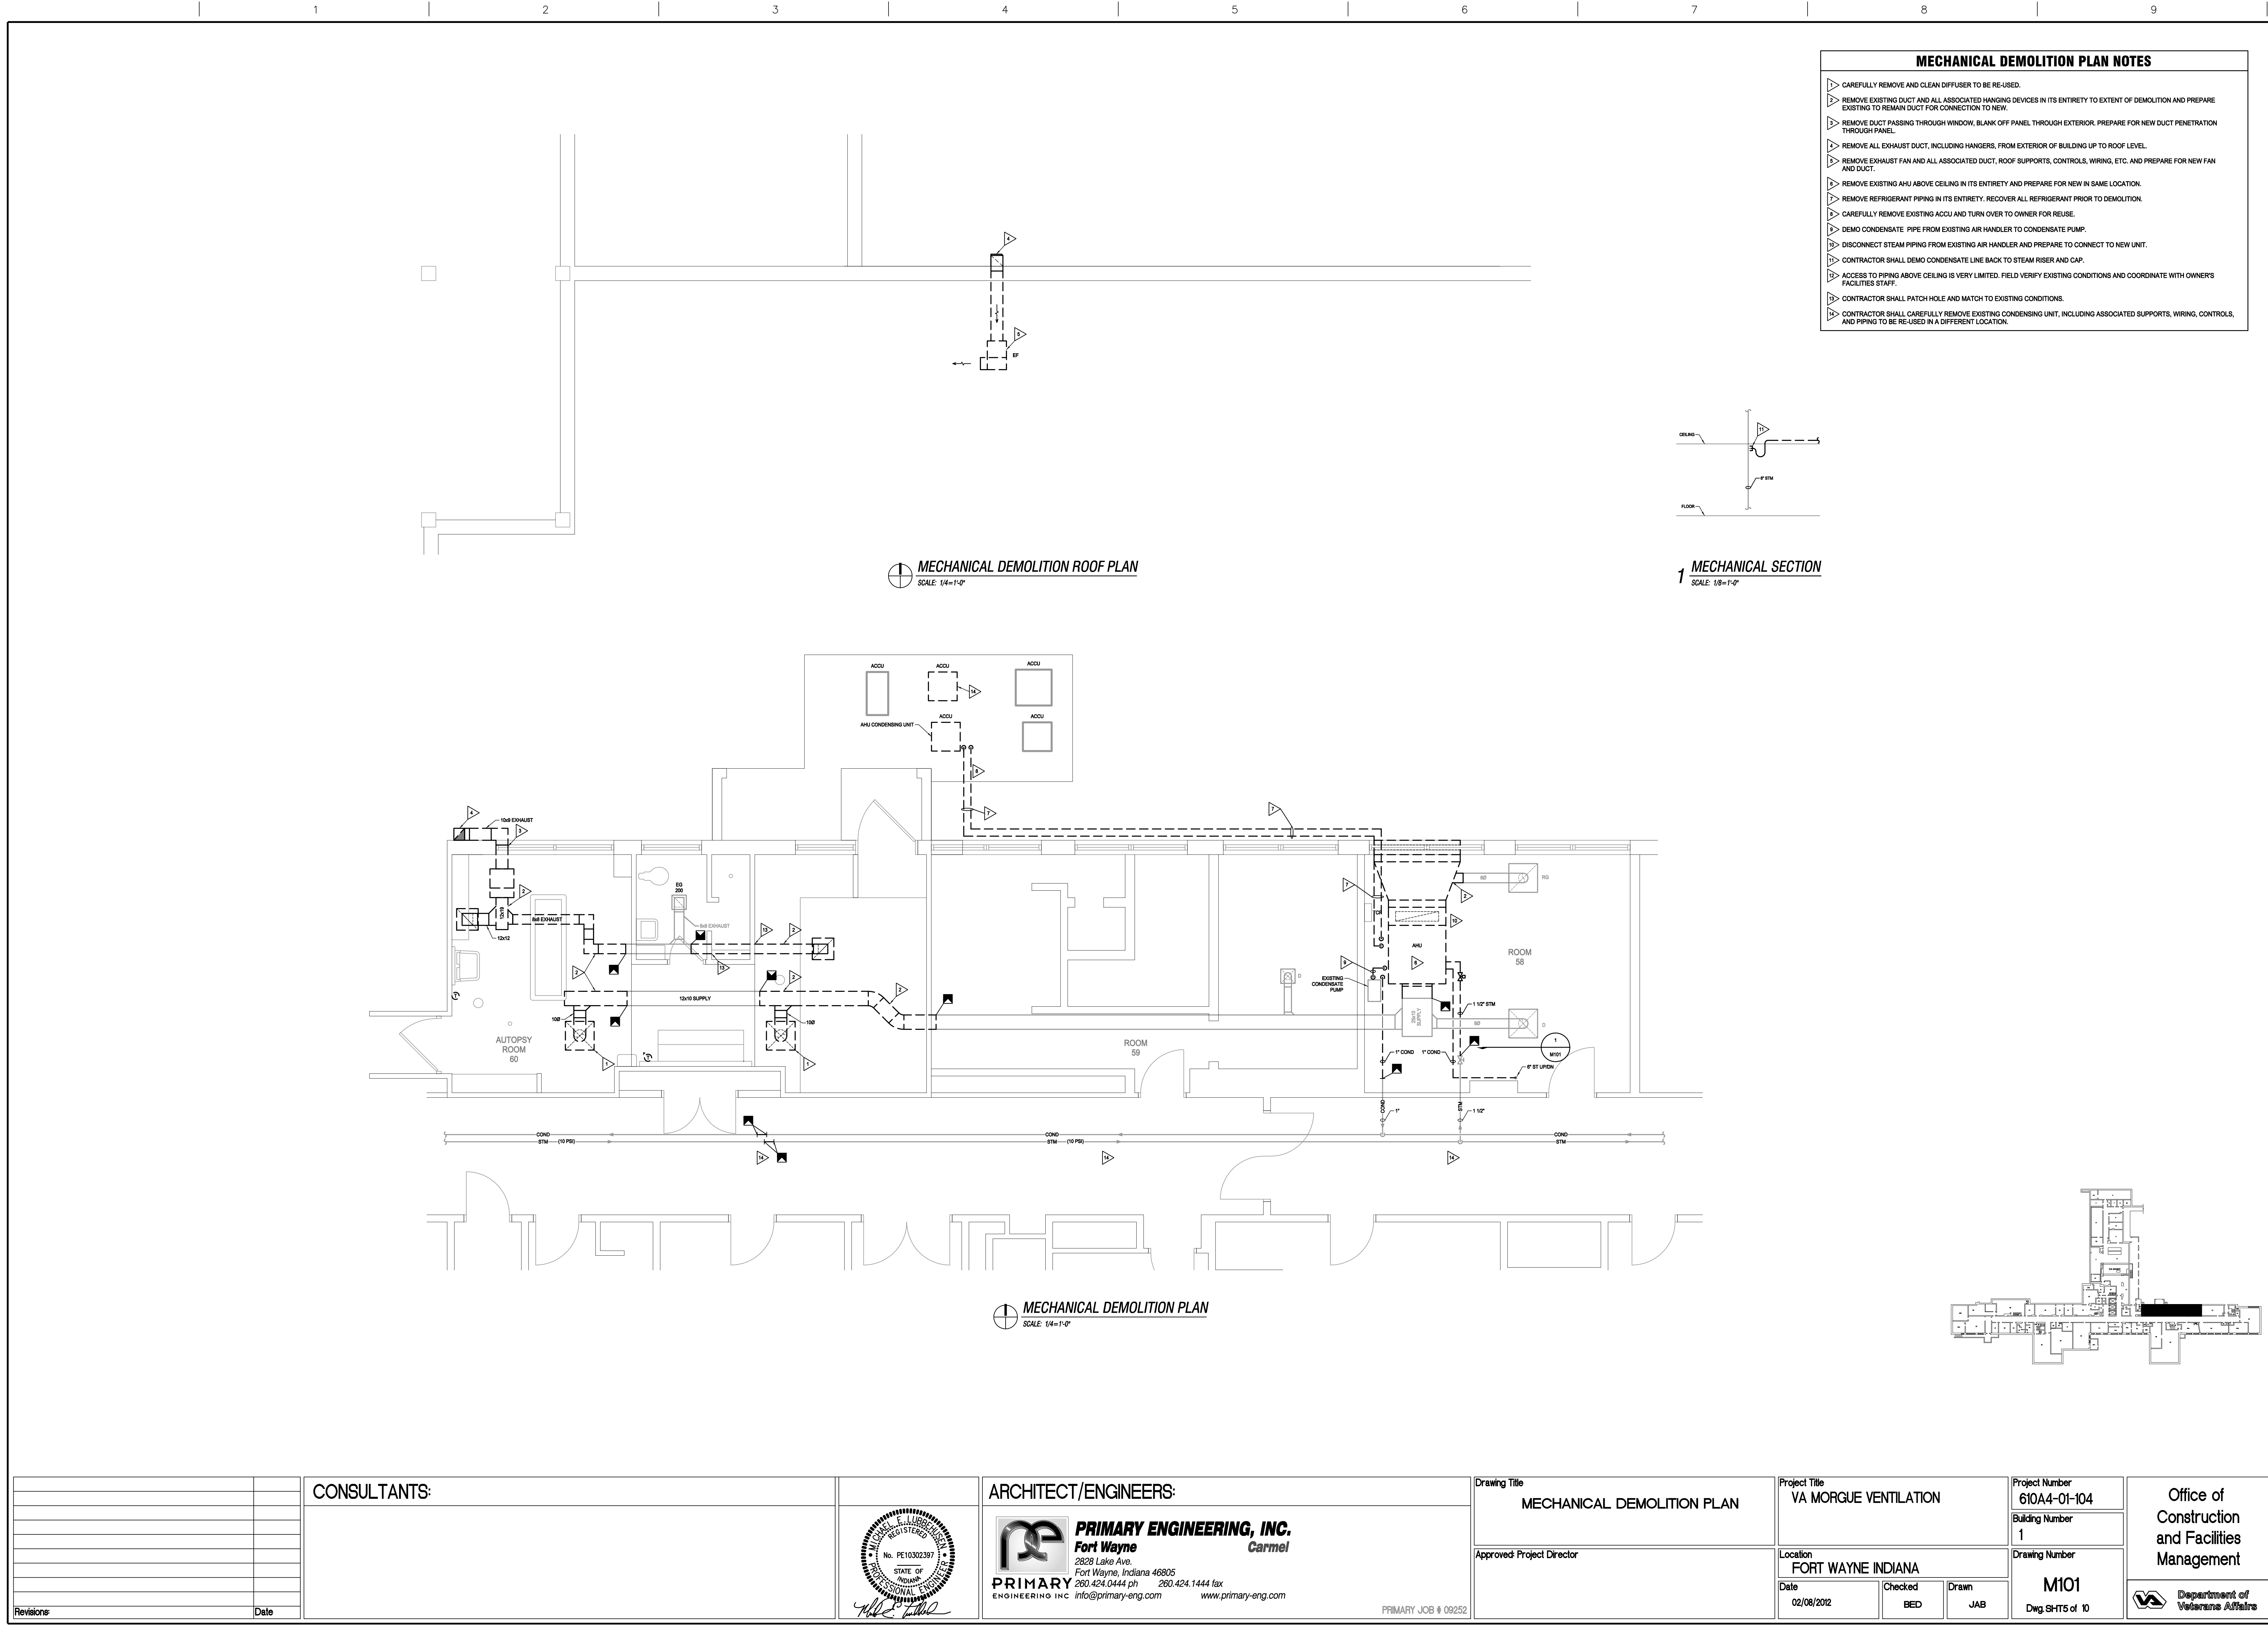

MECHANICAL DEMOLITION PLAN NOTES

- CAREFULLY REMOVE AND CLEAN DIFFUSER TO BE RE-USED.
- REMOVE EXISTING DUCT AND ALL ASSOCIATED HANGING DEVICES IN ITS ENTIRETY TO EXTENT OF DEMOLITION AND PREPARE EXISTING TO REMAIN DUCT FOR CONNECTION TO NEW.
- REMOVE DUCT PASSING THROUGH WINDOW, BLANK OFF PANEL THROUGH EXTERIOR. PREPARE FOR NEW DUCT PENETRATION THROUGH PANEL.
- REMOVE ALL EXHAUST DUCT, INCLUDING HANGERS, FROM EXTERIOR OF BUILDING UP TO ROOF LEVEL.
- REMOVE EXHAUST FAN AND ALL ASSOCIATED DUCT, ROOF SUPPORTS, CONTROLS, WIRING, ETC. AND PREPARE FOR NEW FAN AND DUCT.
- REMOVE EXISTING AHU ABOVE CEILING IN ITS ENTIRETY AND PREPARE FOR NEW IN SAME LOCATION.
- REMOVE REFRIGERANT PIPING IN ITS ENTIRETY. RECOVER ALL REFRIGERANT PRIOR TO DEMOLITION.
- CAREFULLY REMOVE EXISTING ACCU AND TURN OVER TO OWNER FOR REUSE.
- DEMO CONDENSATE PIPE FROM EXISTING AIR HANDLER TO CONDENSATE PUMP.
- DISCONNECT STEAM PIPING FROM EXISTING AIR HANDLER AND PREPARE TO CONNECT TO NEW UNIT.
- CONTRACTOR SHALL DEMO CONDENSATE LINE BACK TO STEAM RISER AND CAP.
- ACCESS TO PIPING ABOVE CEILING IS VERY LIMITED. FIELD VERIFY EXISTING CONDITIONS AND COORDINATE WITH OWNER'S FACILITIES STAFF.
- CONTRACTOR SHALL PATCH HOLE AND MATCH TO EXISTING CONDITIONS.
- CONTRACTOR SHALL CAREFULLY REMOVE EXISTING CONDENSING UNIT, INCLUDING ASSOCIATED SUPPORTS, WIRING, CONTROLS, AND PIPING TO BE RE-USED IN A DIFFERENT LOCATION.

MECHANICAL DEMOLITION ROOF PLAN
SCALE: 1/4"=1'-0"

1 MECHANICAL SECTION
SCALE: 1/8"=1'-0"

MECHANICAL DEMOLITION PLAN
SCALE: 1/4"=1'-0"

--	--	