

three inches = one foot
one and one half inches = one foot
one inch = one foot
three quarters inch = one foot
one half inch = one foot
three eighths inch = one foot
one quarter inch = one foot
one eighth inch = one foot

three inches = one foot

one and one half inches = one foot

one inch = one foot

three quarters inch = one foot

one half inch = one foot

three eighths inch = one foot

one quarter inch = one foot


one eighth inch = one foot

one eighth inch = one foot


one eighth inch = one foot

one eighth inch = one foot


one eighth inch = one foot

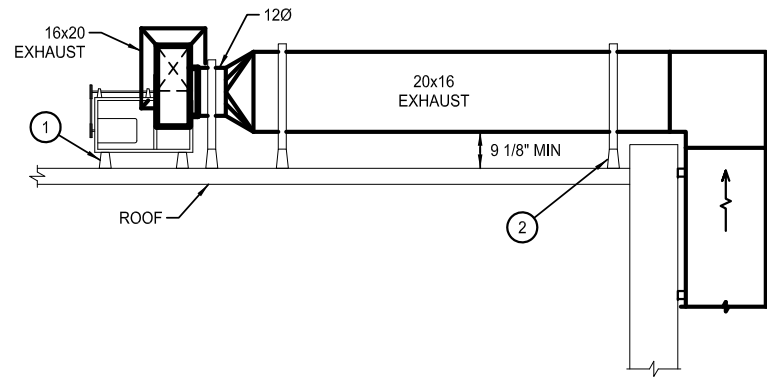

3 MECHANICAL SECTION
SCALE: 1/4"=1'-0"

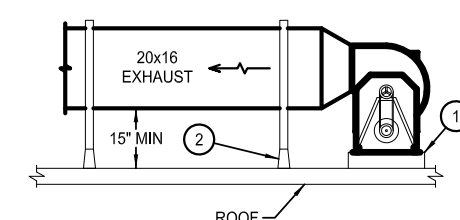


2 MECHANICAL SECTION
SCALE: 1/4"=1'-0"

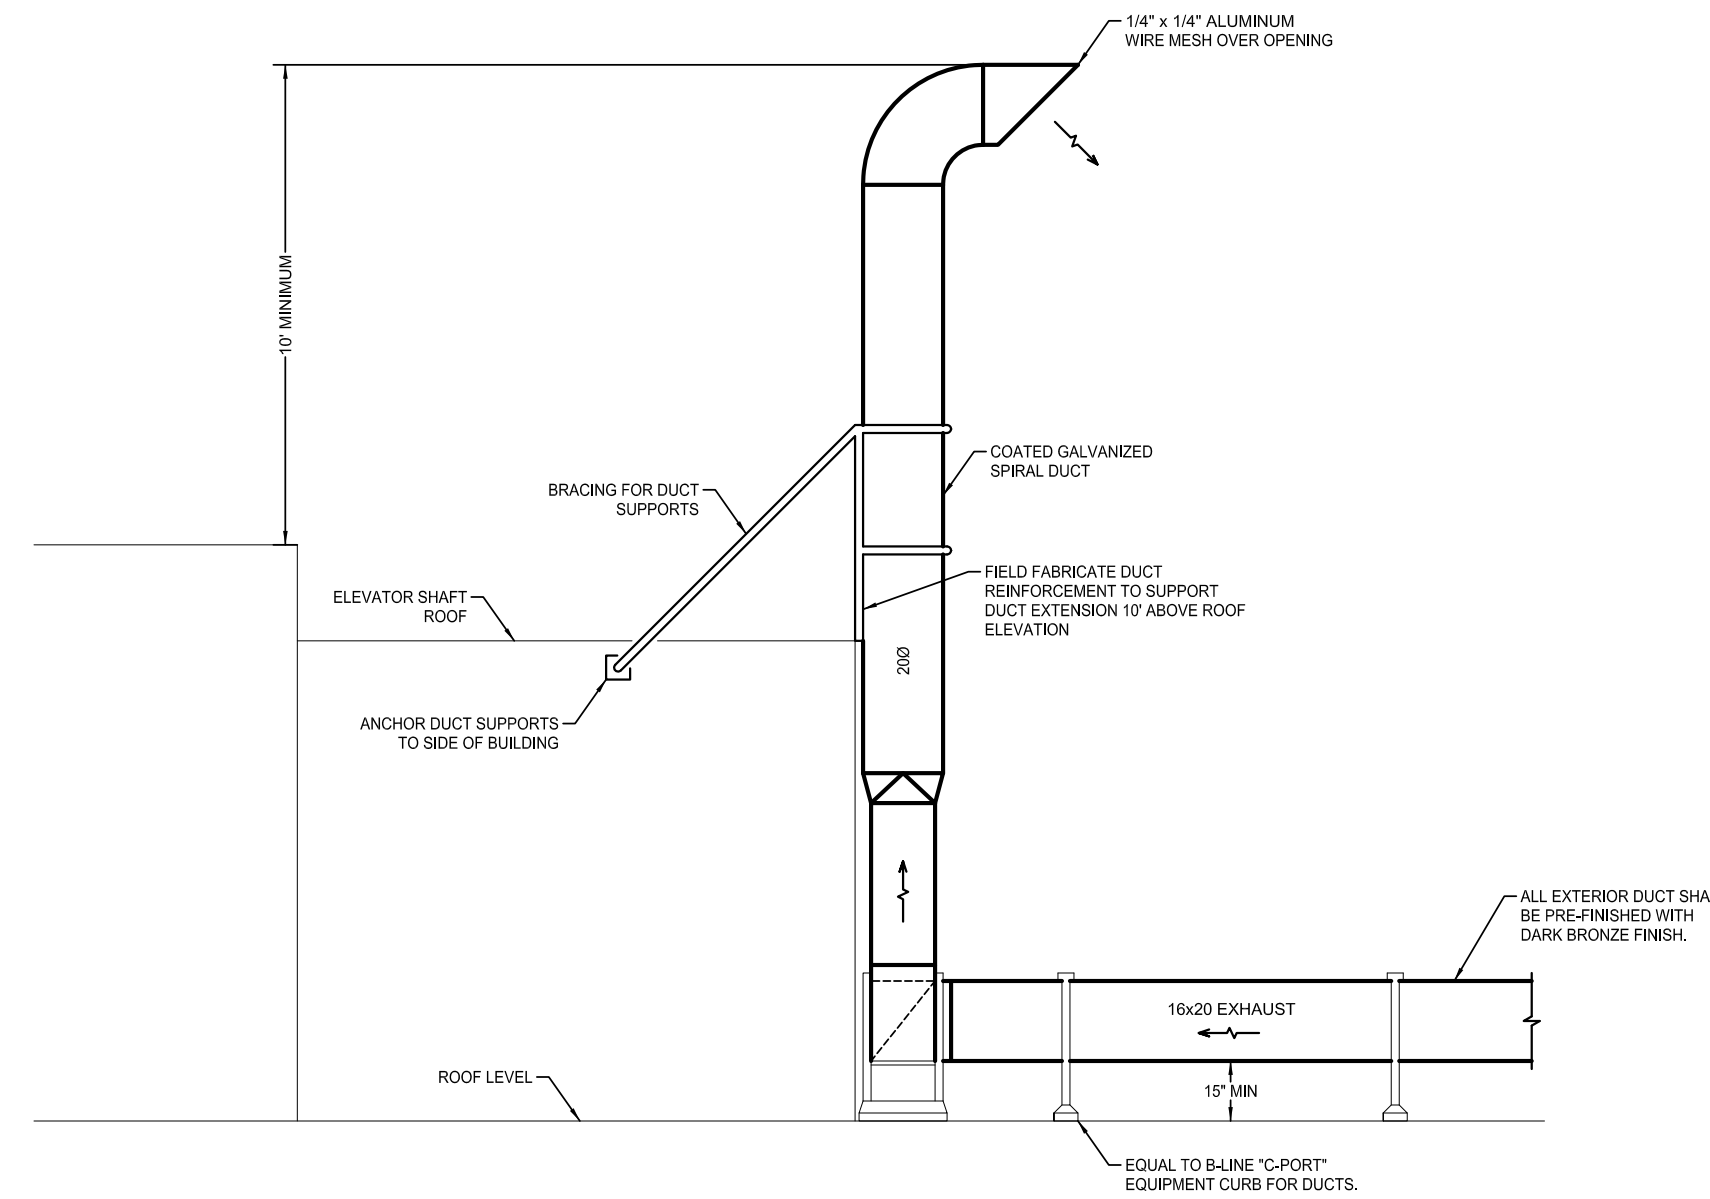


1 MECHANICAL SECTION
SCALE: 1/4"=1'-0"

- MECHANICAL PLAN NOTES**
- ① CONTRACTOR SHALL USE ROOF EQUIPMENT CHANNEL SUPPORTS FOR FAN SUPPORT.
② CONTRACTOR SHALL USE ROOF EQUIPMENT CHANNEL SUPPORTS FOR DUCT SUPPORT.
- NOTE:
SPRINKLER PIPING AND HEADS SHALL BE RE-ROUTED AS NECESSARY TO MEET REQUIREMENTS OF NFPA 15 AS WELL AS MISS NEW DUCTWORK AND EQUIPMENT. SYSTEM SHUT DOWN SHALL BE COORDINATED WITH OWNER 7 DAYS IN ADVANCE.
- NOTE:
ROOF DUCT SUPPORTS SHALL BE ABLE TO WITHSTAND 90 MPH WINDS.

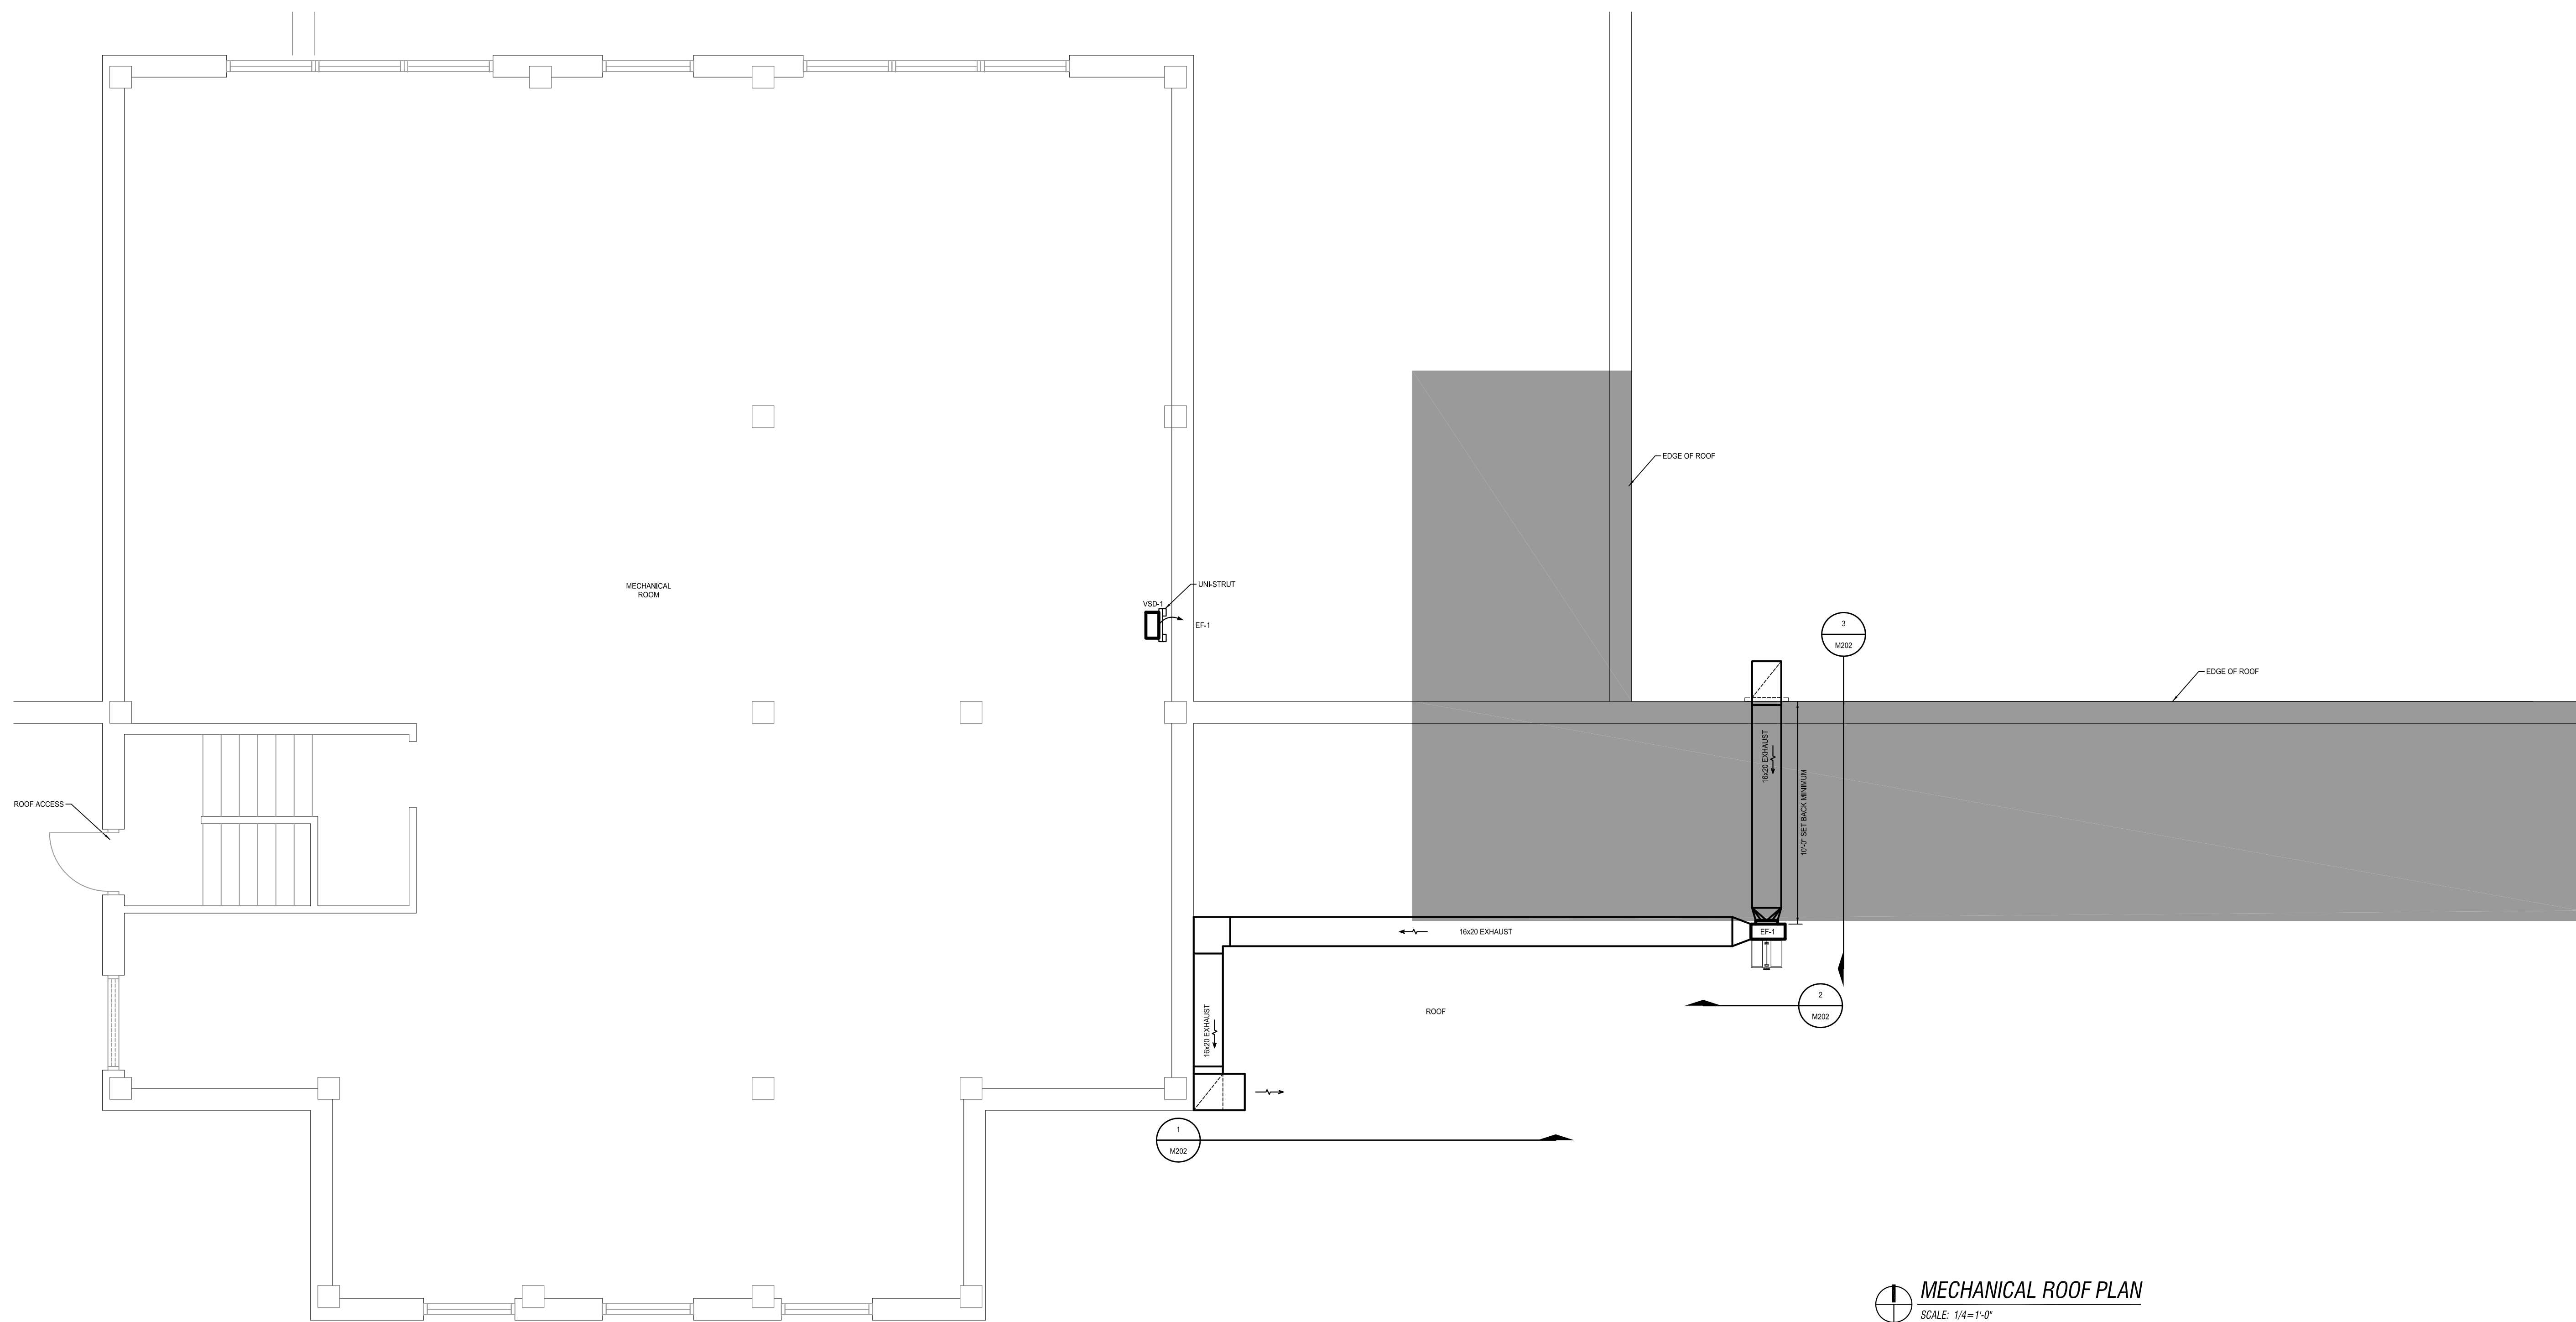

MECHANICAL ROOF PLAN
SCALE: 1/4"=1'-0"

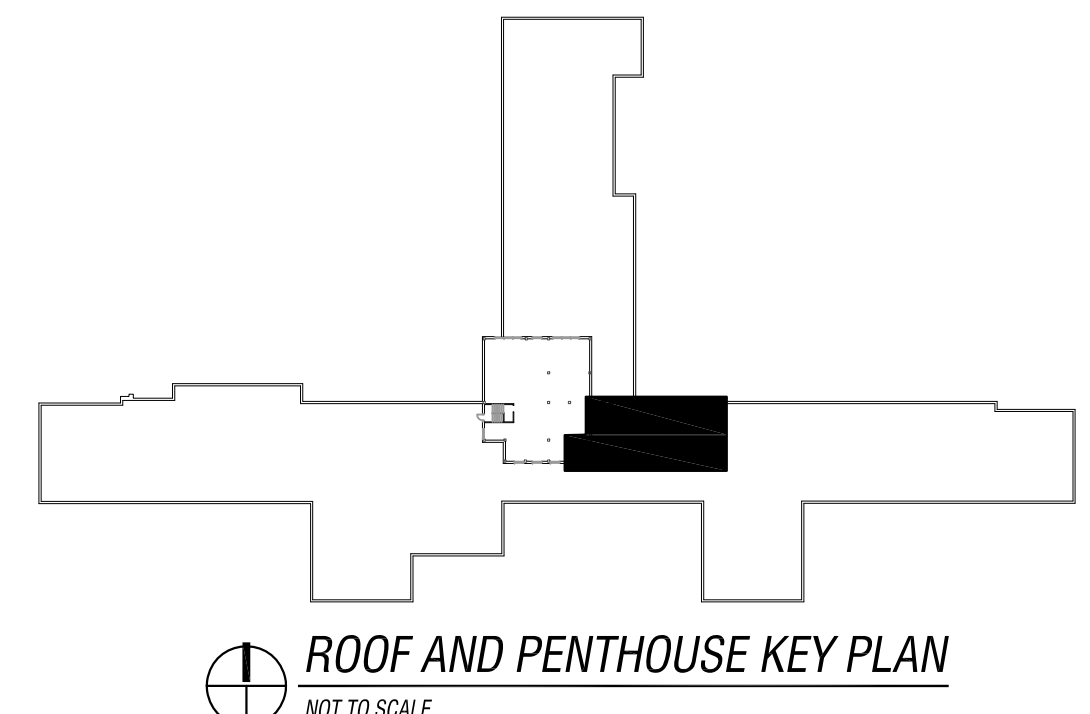

ROOF AND PENTHOUSE KEY PLAN
NOT TO SCALE

	</
--	--	----