



PART AS-BUILT - FIRST FLOOR PLAN
SCALE: 1/8"=1'-0"

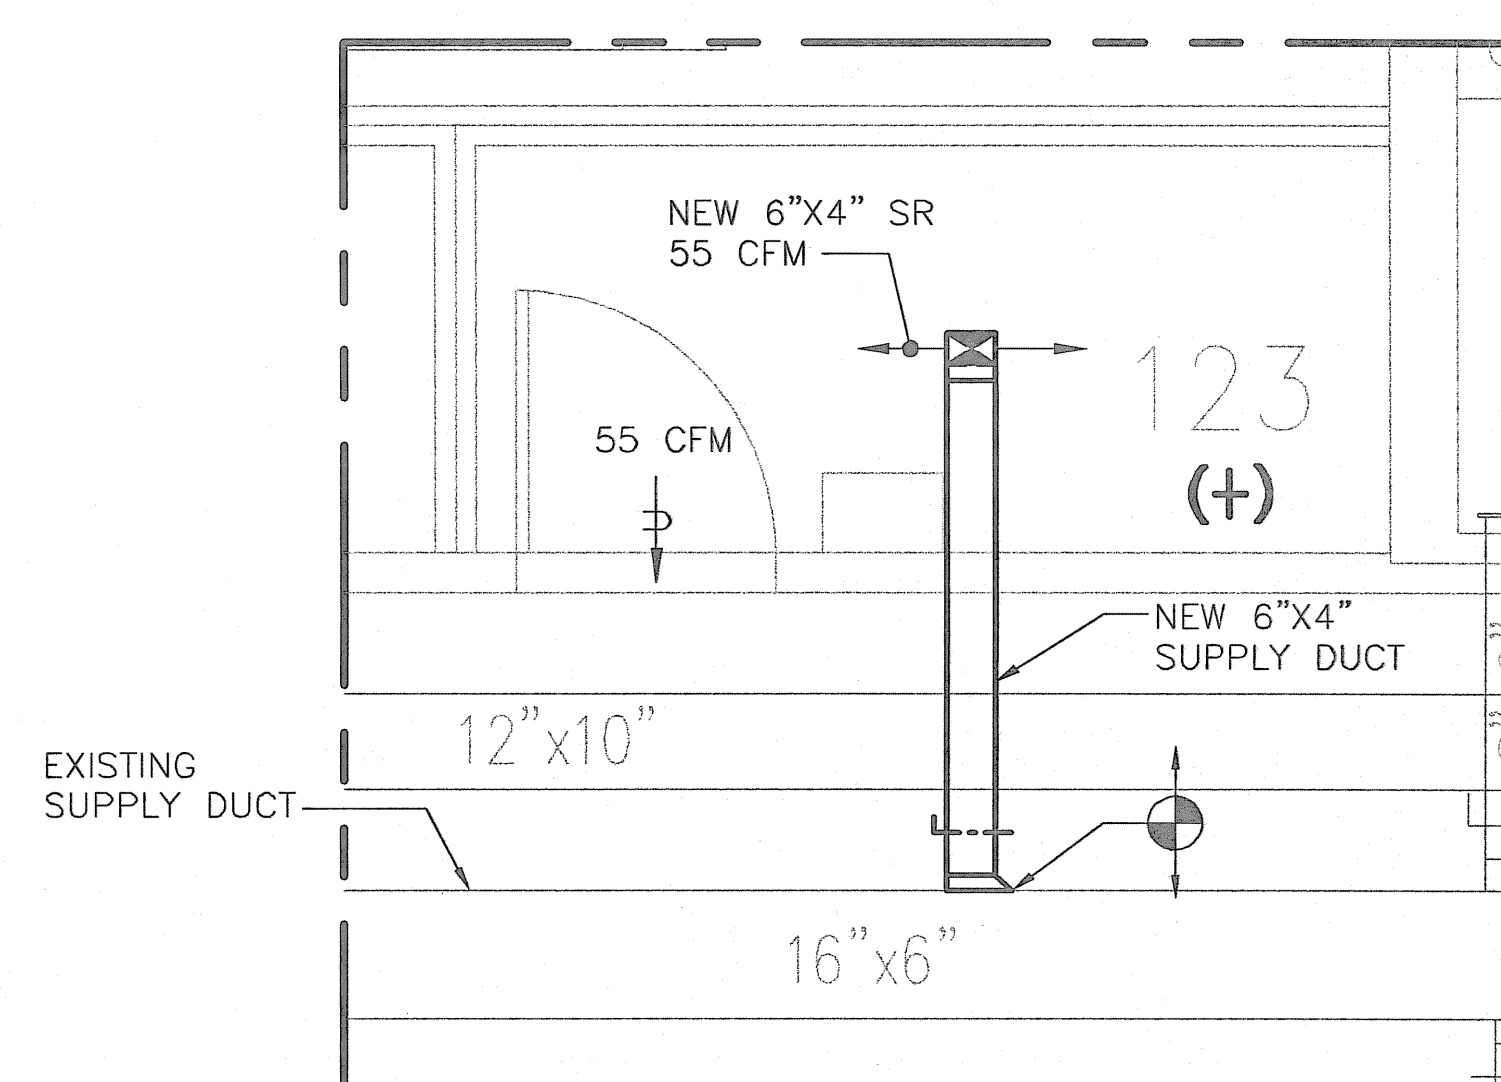


1 NEW WORK - ROOM 123 ENLARGED PLAN - 1
SCALE: 1/2"=1'-0"

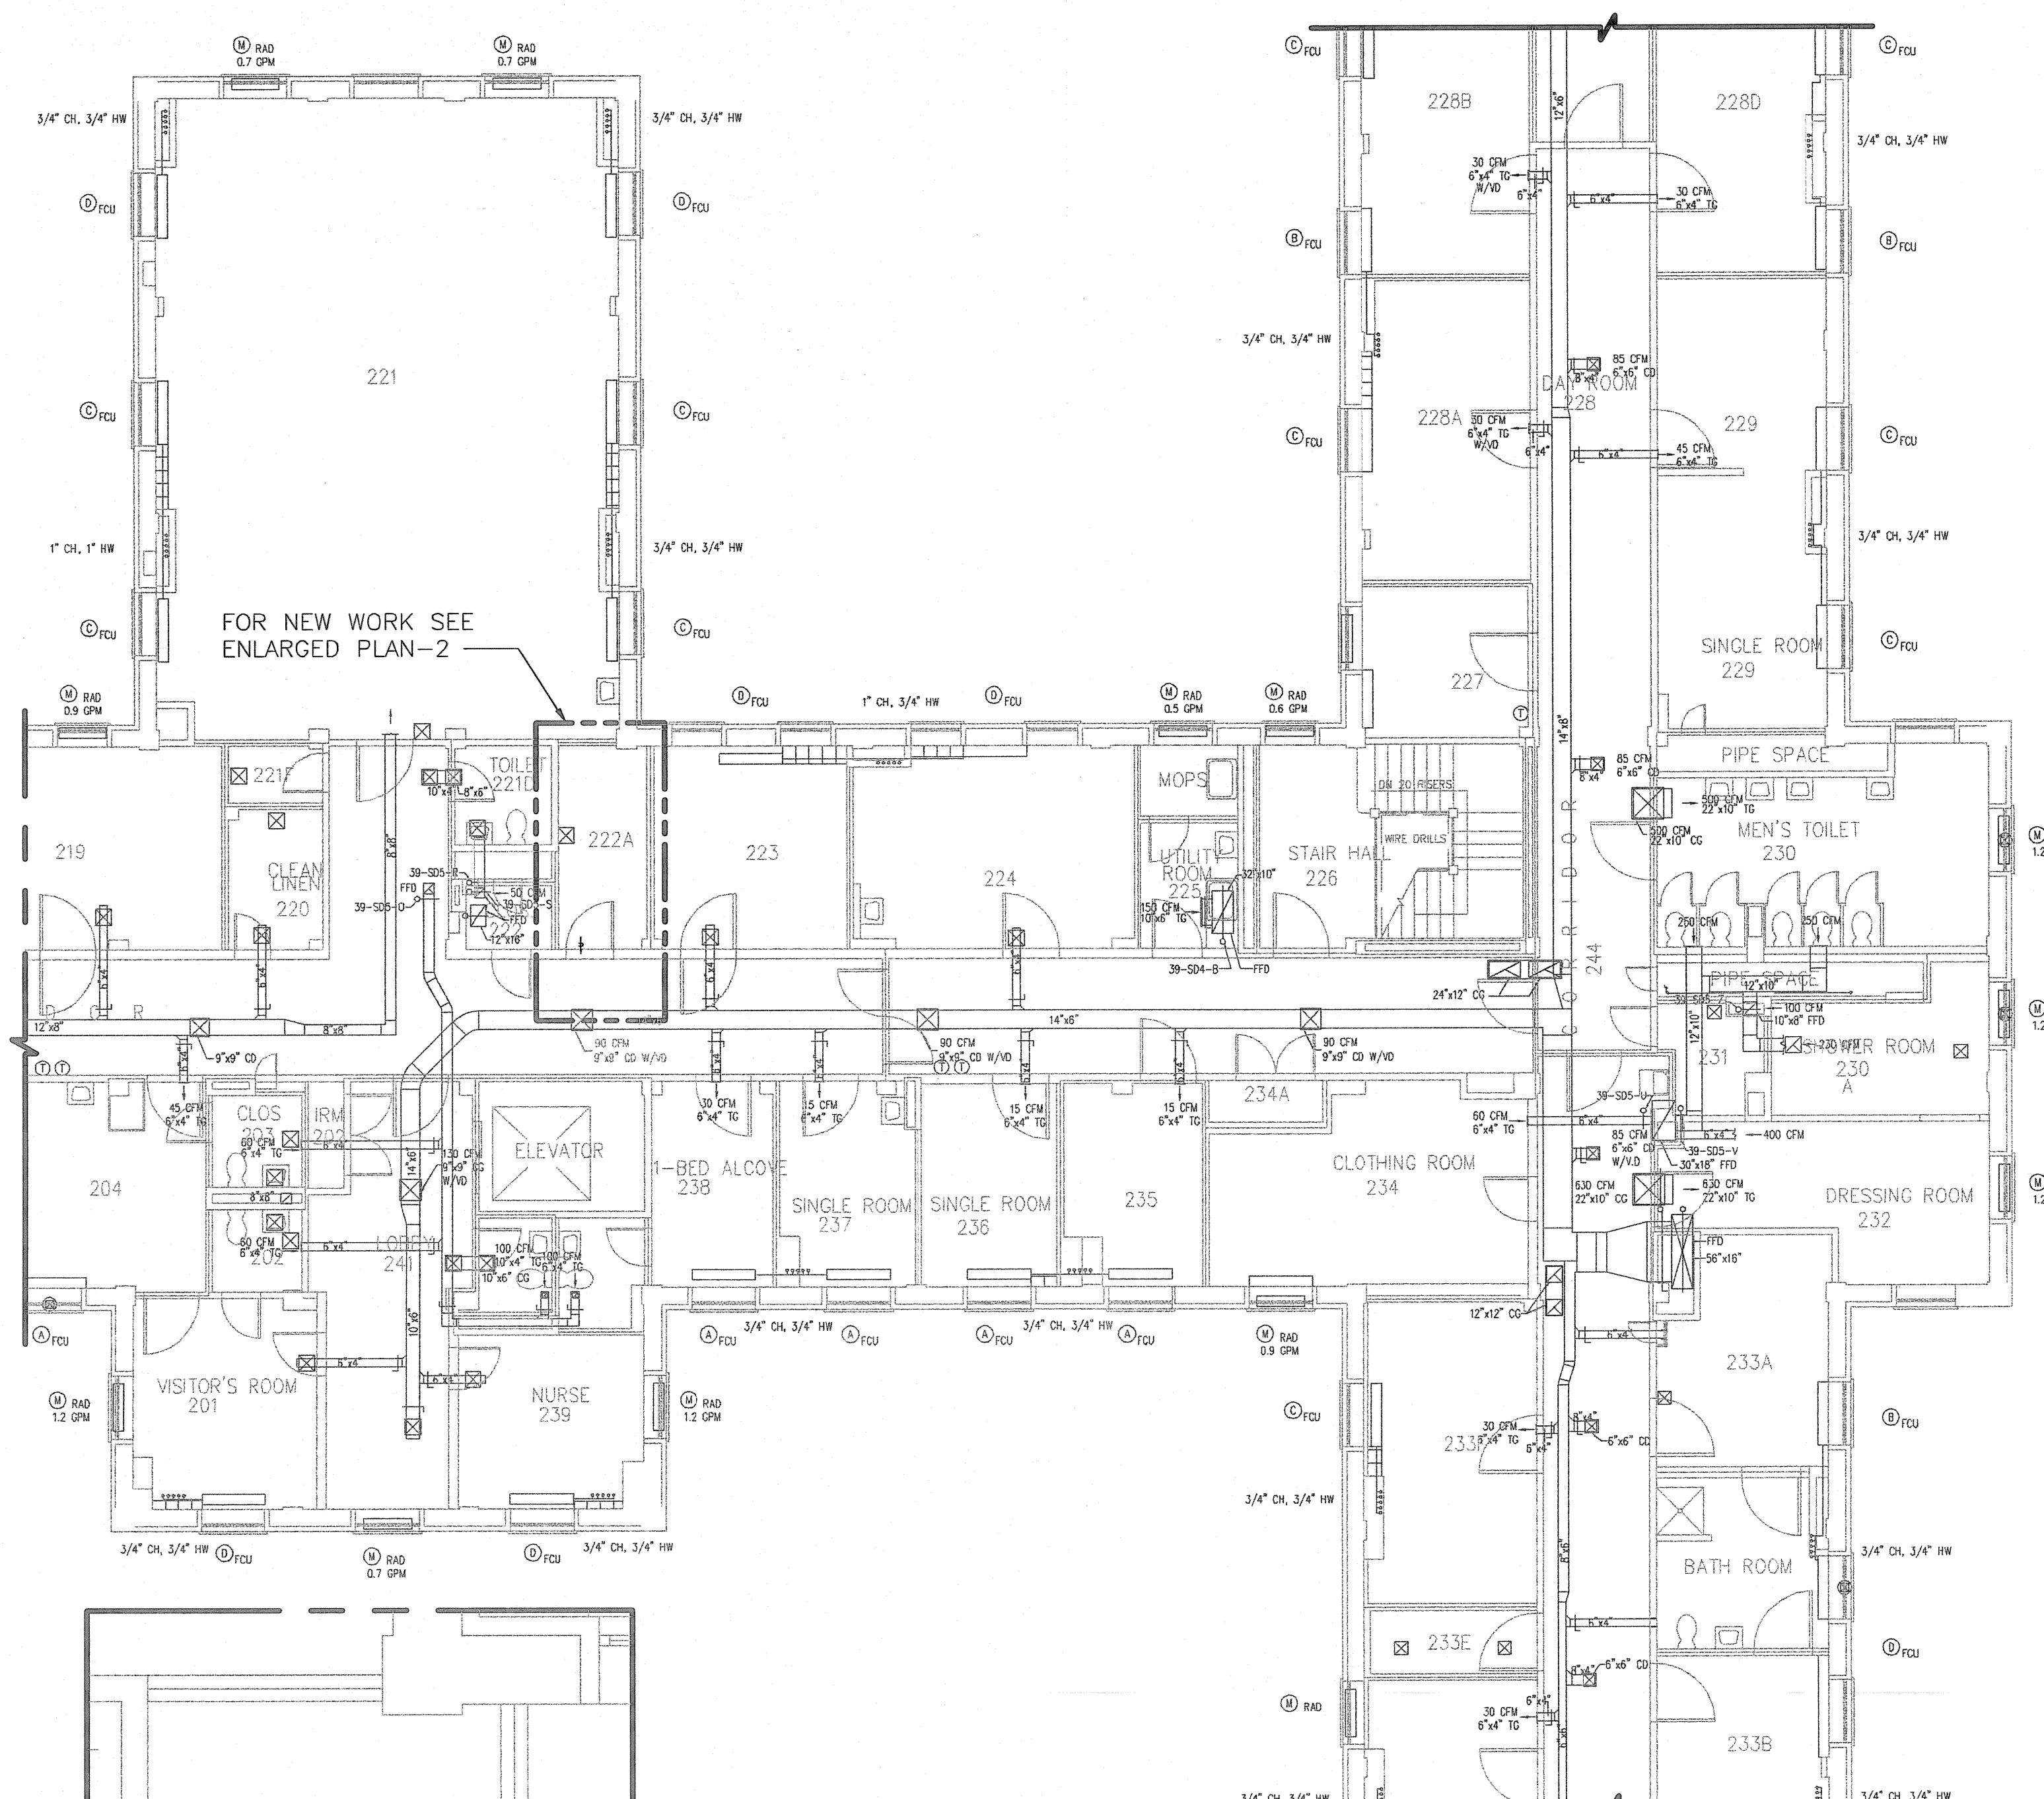


PART AS-BUILT - SECOND FLOOR PLAN
SCALE: 1/8"=1'-0"

CONTRACTOR SHALL VERIFY EXIST. CD CFM

CFM EXFILTRATION SHALL MATCH RM AIR SUPPLY

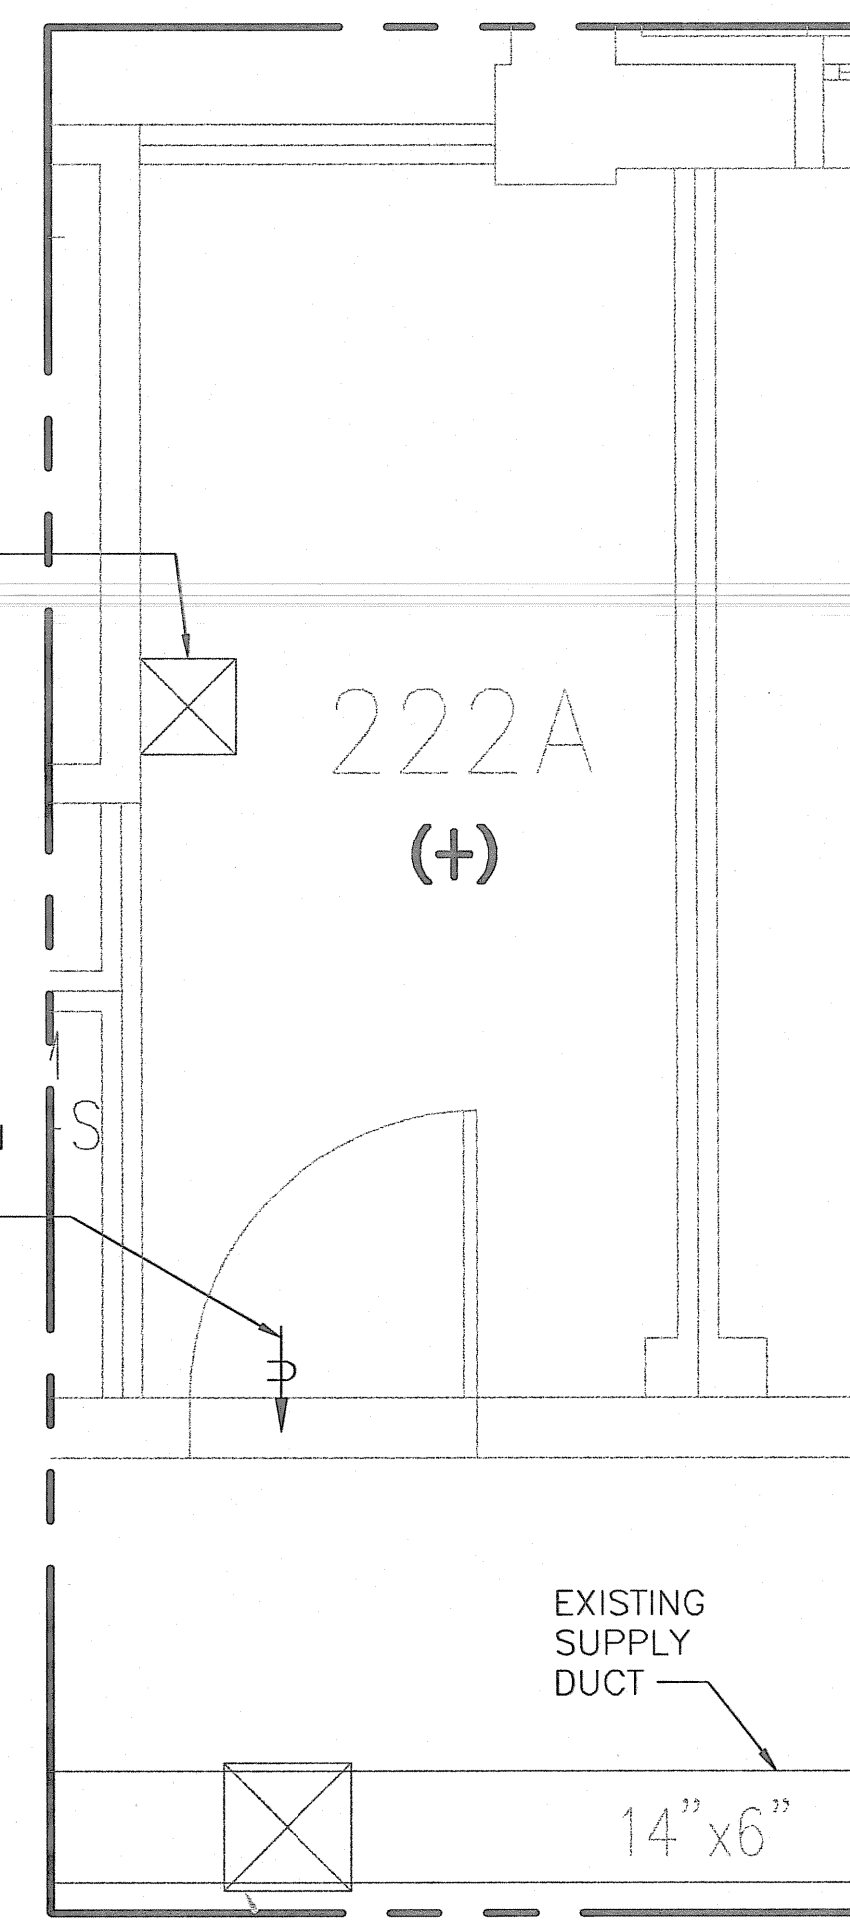

1 NEW WORK - ROOM 222A ENLARGED PLAN - 2
SCALE: 1/2"=1'-0"

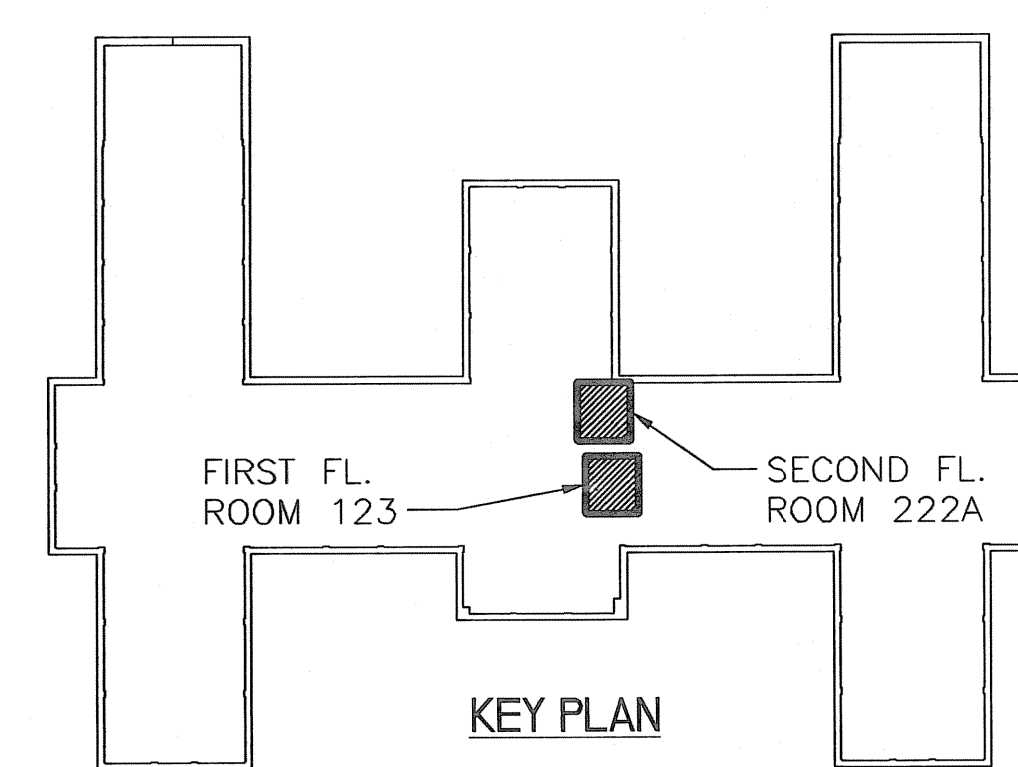

FINAL CONSTRUCTION DOCUMENTS

--	--	

VA