

KEY NOTES

- 1 CONDUIT JUNCTION BOXES (TYP. OF 6). SEE ELECTRICAL FOR CONDUIT ROUTING.
- 2 CARBON MONOXIDE SENSORS MOUNTED AT BREATHING HEIGHT.
- 3 COMBUSTION GAS SENSOR MOUNTED NEAR CEILING AND ACCESSIBLE FROM CATWALKS/MEZZANINE/PLATFORMS.
- 4 BREACHING EXPANSION JOINT.
- 5 (2) 4" VENTS, (1) 3" VENT THRU ROOF. PROVIDE VENT DRIP PAN ELBOWS. SIZED BY BOILER MANUFACTURER.
- 6 NO 90° ELBOWS ALLOWED IN BOILER SAFETY RELIEF VALVE VENT PIPING. MAXIMUM BENDS ALLOWED: (2) 45° ELBOWS.

PHASE 3 - NEW BOILER CONTROL PANEL
1/8" = 1'-0"

PHASE 3 - NEW WORK
1/4" = 1'-0"

CONSULTANTS:

AEI Affiliated Engineers
Affiliated Engineers SE, Inc.
Trioga Town Center
12921 SW 1st Road Ste 205
Gainesville, Florida 32609
Tel 352.376.5500 Fax 352.375.3479
CA-6140

ENGINEER-OF-RECORD
JACK S. NEALE

FL. P.E. NO.
42878

ARCHITECT/ENGINEERS:

AKEA Design, Inc.
3603 NW 98th Street, Suite B
Gainesville, FL 32606
Phone: (352) 474-6124
Fax: (352) 533-4437
COA: FL #29578
AKEA Project No. 128-16

Drawing Title
PHASE 3 - NEW WORK

Approved: Project Director

Project Title
**DESIGN TO REPLACE BOILERS,
BLDG 100 ENERGY CENTER**

Location
BAY PINES, FLORIDA

Date
MAY 15, 2017

Checked
JSN

Drawn
RWD

Project Number
516-15-107


Building Number
100

Drawing Number
MP206
29 OF 78

Office of
Construction
and Facilities
Management

Department of
Veterans Affairs

one eighth inch = one foot
one quarter inch = one foot
three eighths inch = one foot
one half inch = one foot
three quarters inch = one foot
one inch = one foot
one and one half inches = one foot
two inches = one foot
three inches = one foot
four inches = one foot
six inches = one foot
eight inches = one foot
ten inches = one foot
twelve inches = one foot
one foot = one foot

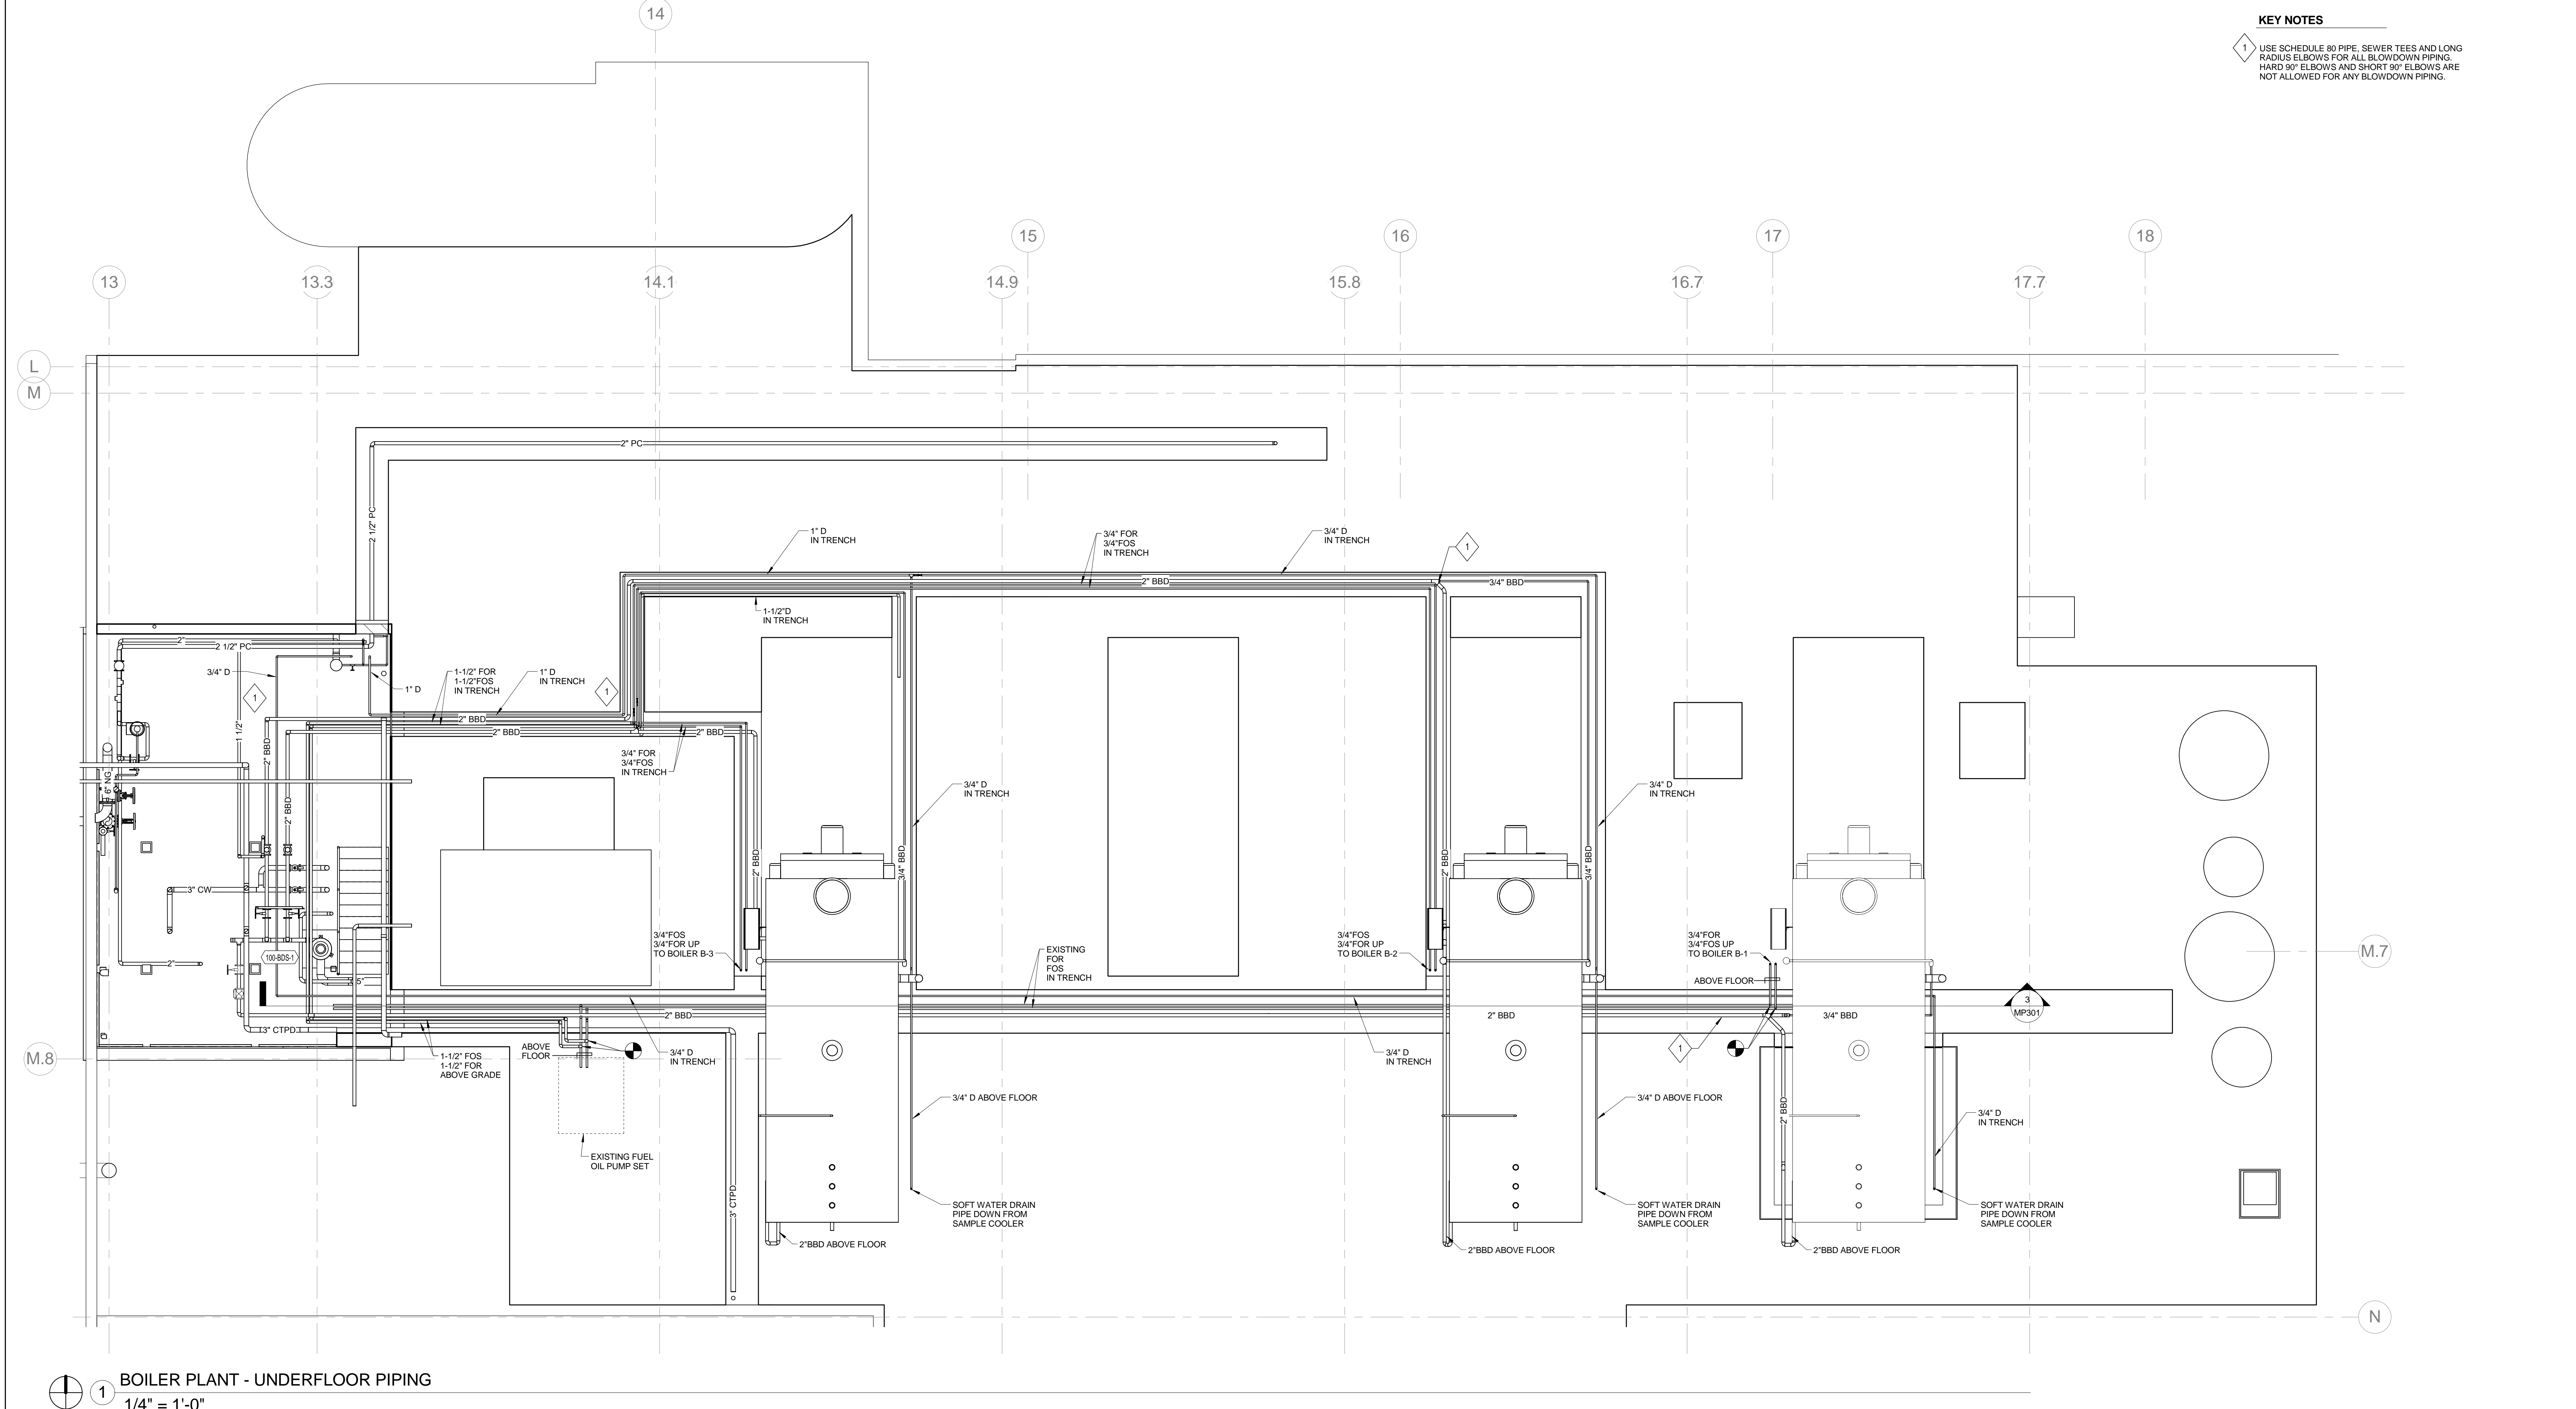

KEY NOTES


1 USE SCHEDULE 80 PIPE, SEWER TEES AND LONG RADIUS ELBOWS FOR ALL BLOWDOWN PIPING. HARD 90° ELBOWS AND SHORT 90° ELBOWS ARE NOT ALLOWED FOR ANY BLOWDOWN PIPING.

BOILER PLANT - UNDERFLOOR PIPING
1/4" = 1'-0"

100% DESIGN
APPROVED FOR CONSTRUCTION

	</
--	--	----

three inches = one foot
one and one half inches = one foot
one inch = one foot
three quarters inch = one foot
one half inch = one foot
three eighths inch = one foot
one quarter inch = one foot
one eighth inch = one foot

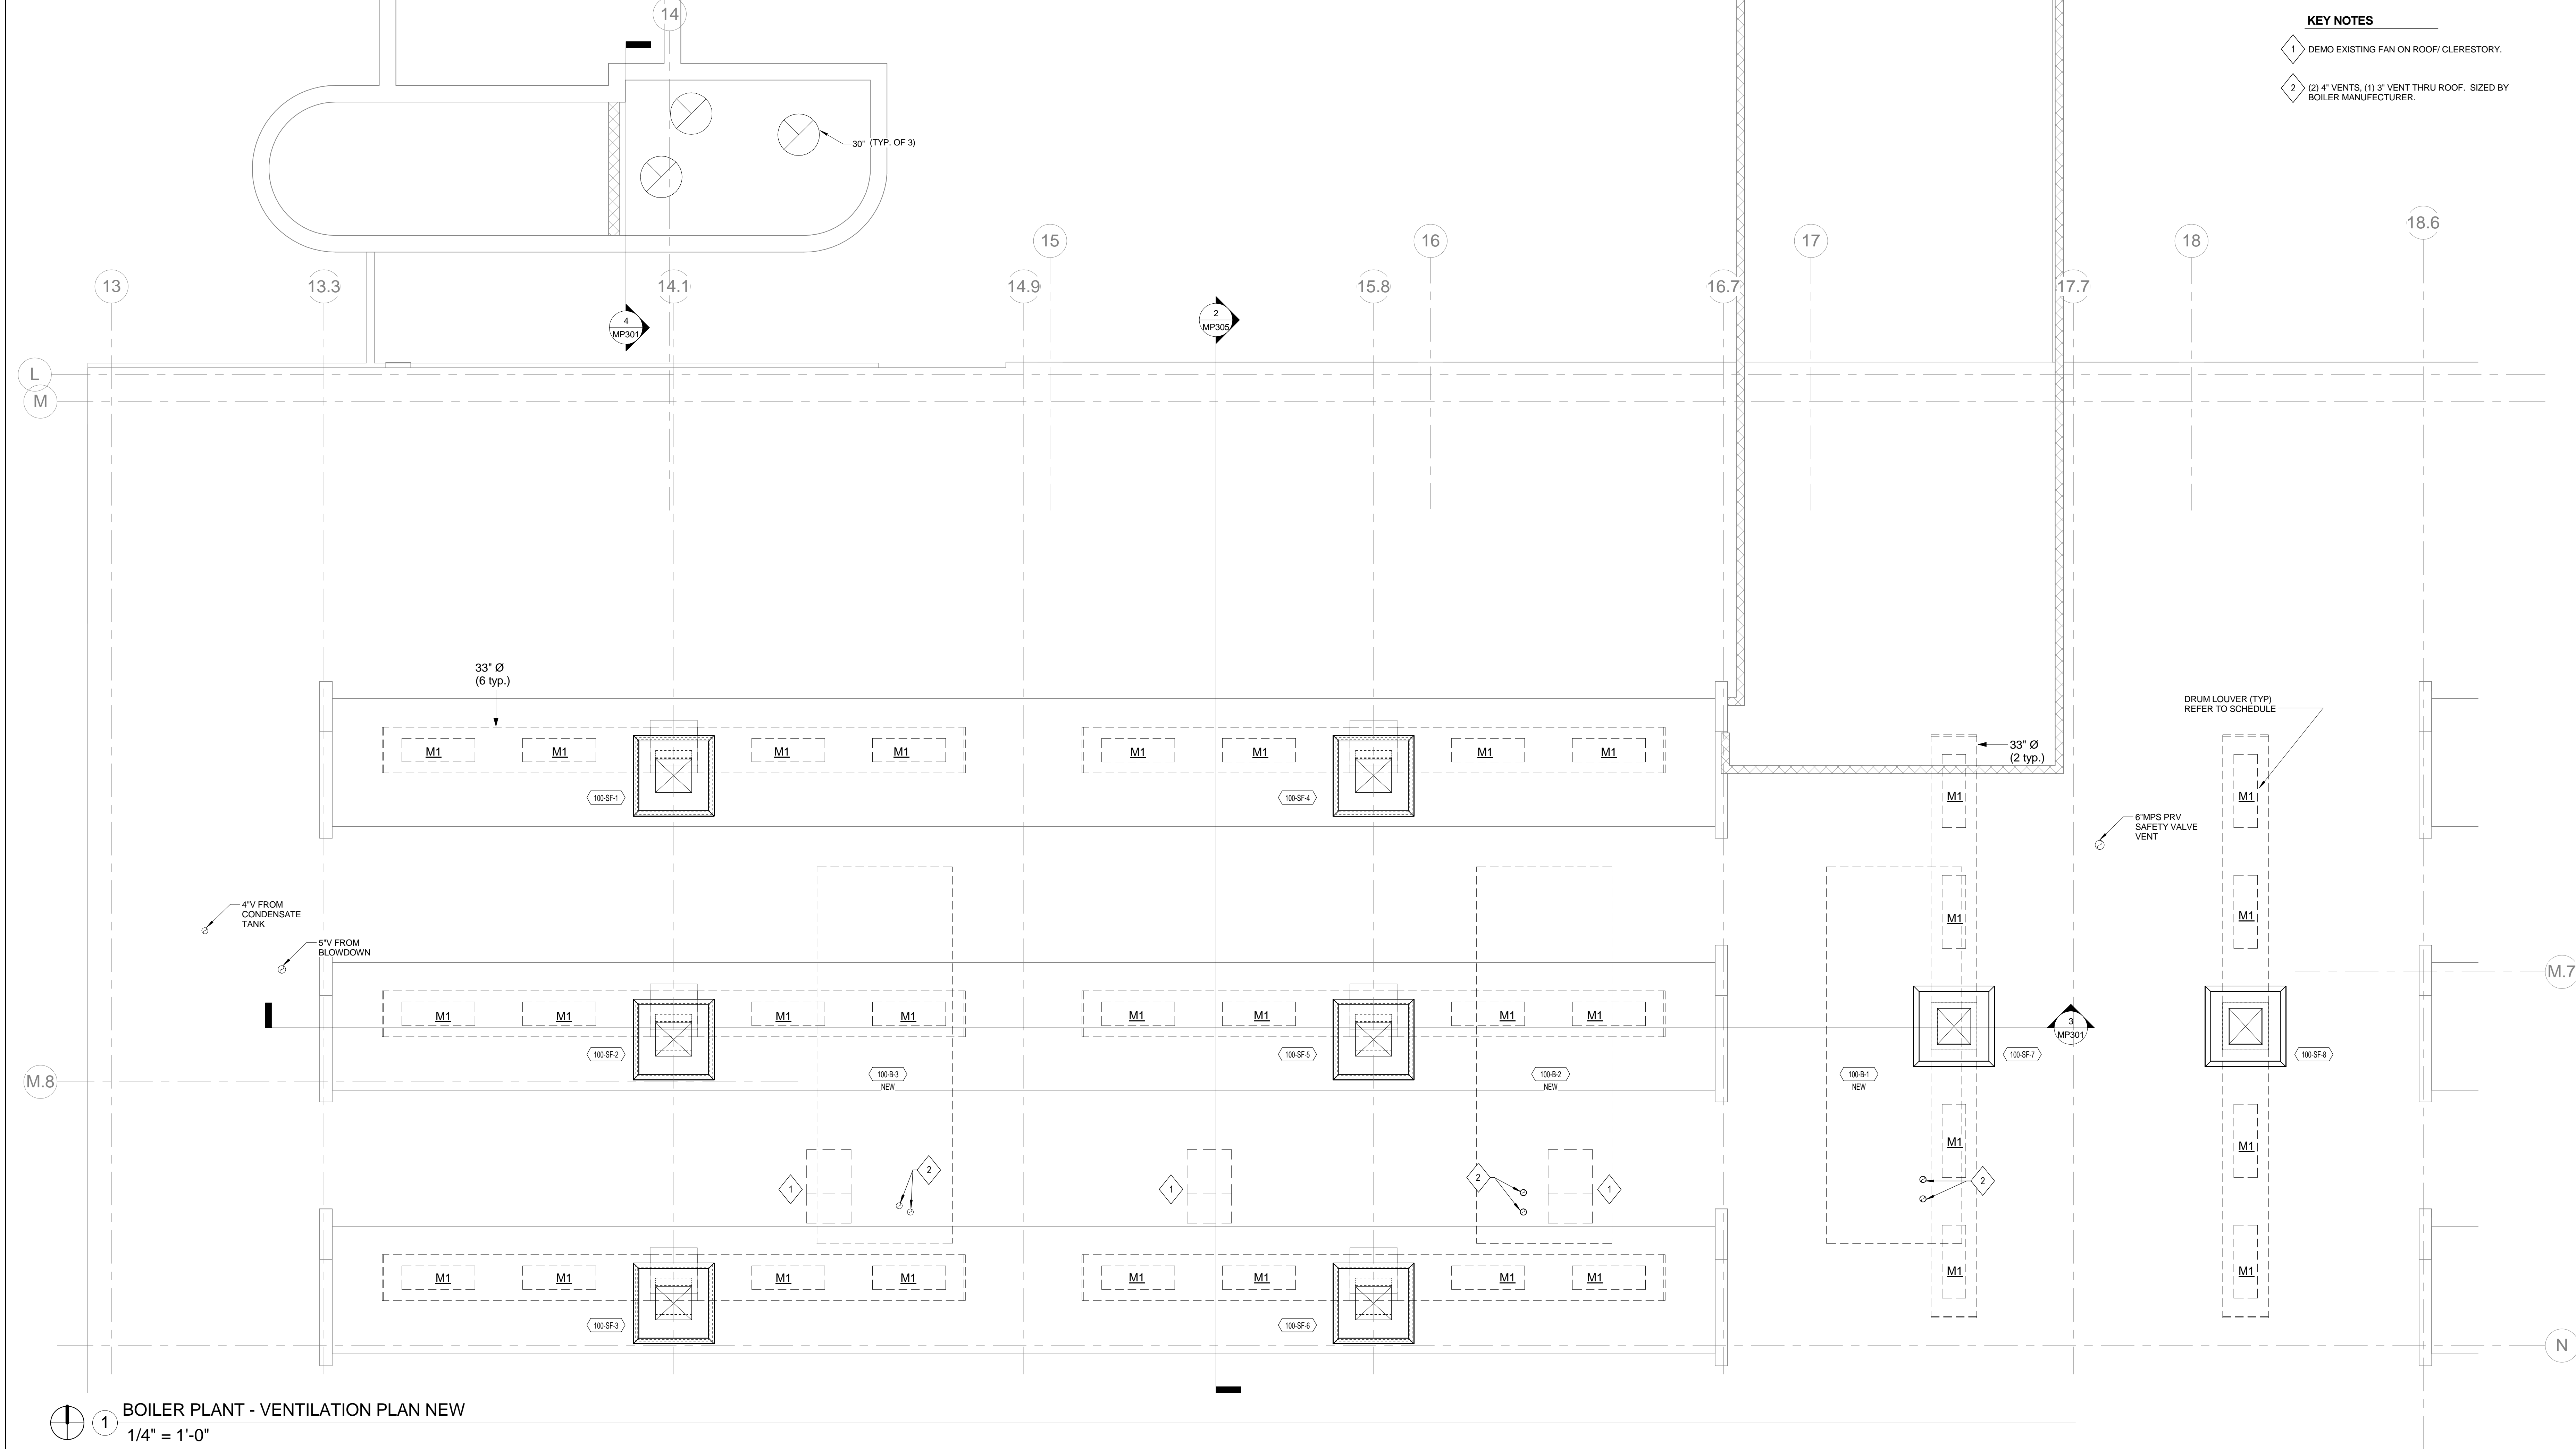


- KEY NOTES**
- 1 DEMO EXISTING FAN ON ROOF/CLERESTORY.
 - 2 (2) 4" VENTS, (1) 3" VENT THRU ROOF. SIZED BY BOILER MANUFACTURER.

BOILER PLANT - VENTILATION PLAN NEW
1/4" = 1'-0"

100% DESIGN
APPROVED FOR CONSTRUCTION

		<div>CONSULTANTS:</div> <div><div><div><div></div></div><div>Affiliated Engineers</div></div><div><div>Affiliated Engineers SE, Inc.</div><div>Trioga Town Center</div><div>12921 SW 1st Road Ste 205</div><div>Gainesville, Florida 32609</div><div>Tel 352.376.5500 Fax 352.375.3479</div><div>CA-6140</div></div></div>	<div>ENGINEER-OF-RECORD JACK S. NEALE</div> <div>FL. P.E. NO. 42878</div>	<div>ARCHITECT/ENGINEERS:</div> <div><div><div><div></div></div><div>AKEA Design, Inc.</div></div><div><div>3603 NW 98th Street, Suite B</div><div>Gainesville, FL 32606</div><div>Phone: (352) 474-6124</div><div>Fax: (352) 533-4437</div><div>COA: FL #29578</div><div>AKEA Project No. 128-16</div></div></div>	<div>Drawing Title</div> <div>BOILER PLANT - VENTILATION PLAN NEW</div>	<div>Project Title</div> <div>DESIGN TO REPLACE BOILERS, BLDG 100 ENERGY CENTER</div>	<div>Project Number</div> <div>516-15-107</div>	<div>Office of Construction and Facilities Management</div> <div><div></div><div>Department of Veterans Affairs</div></div>		
					<div>Building Number</div> <div>100</div>	<div>Drawing Number</div> <div>MP212</div>				
<div>Revisions:</div>	<div>Date</div>				<div>Approved: Project Director</div>	<div>Location</div> <div>BAY PINES, FLORIDA</div>	<div>Date</div> <div>MAY 15, 2017</div>	<div>Checked</div> <div>JSN</div>	<div>Drawn</div> <div>RWD</div>	<div>31 OF 78</div>

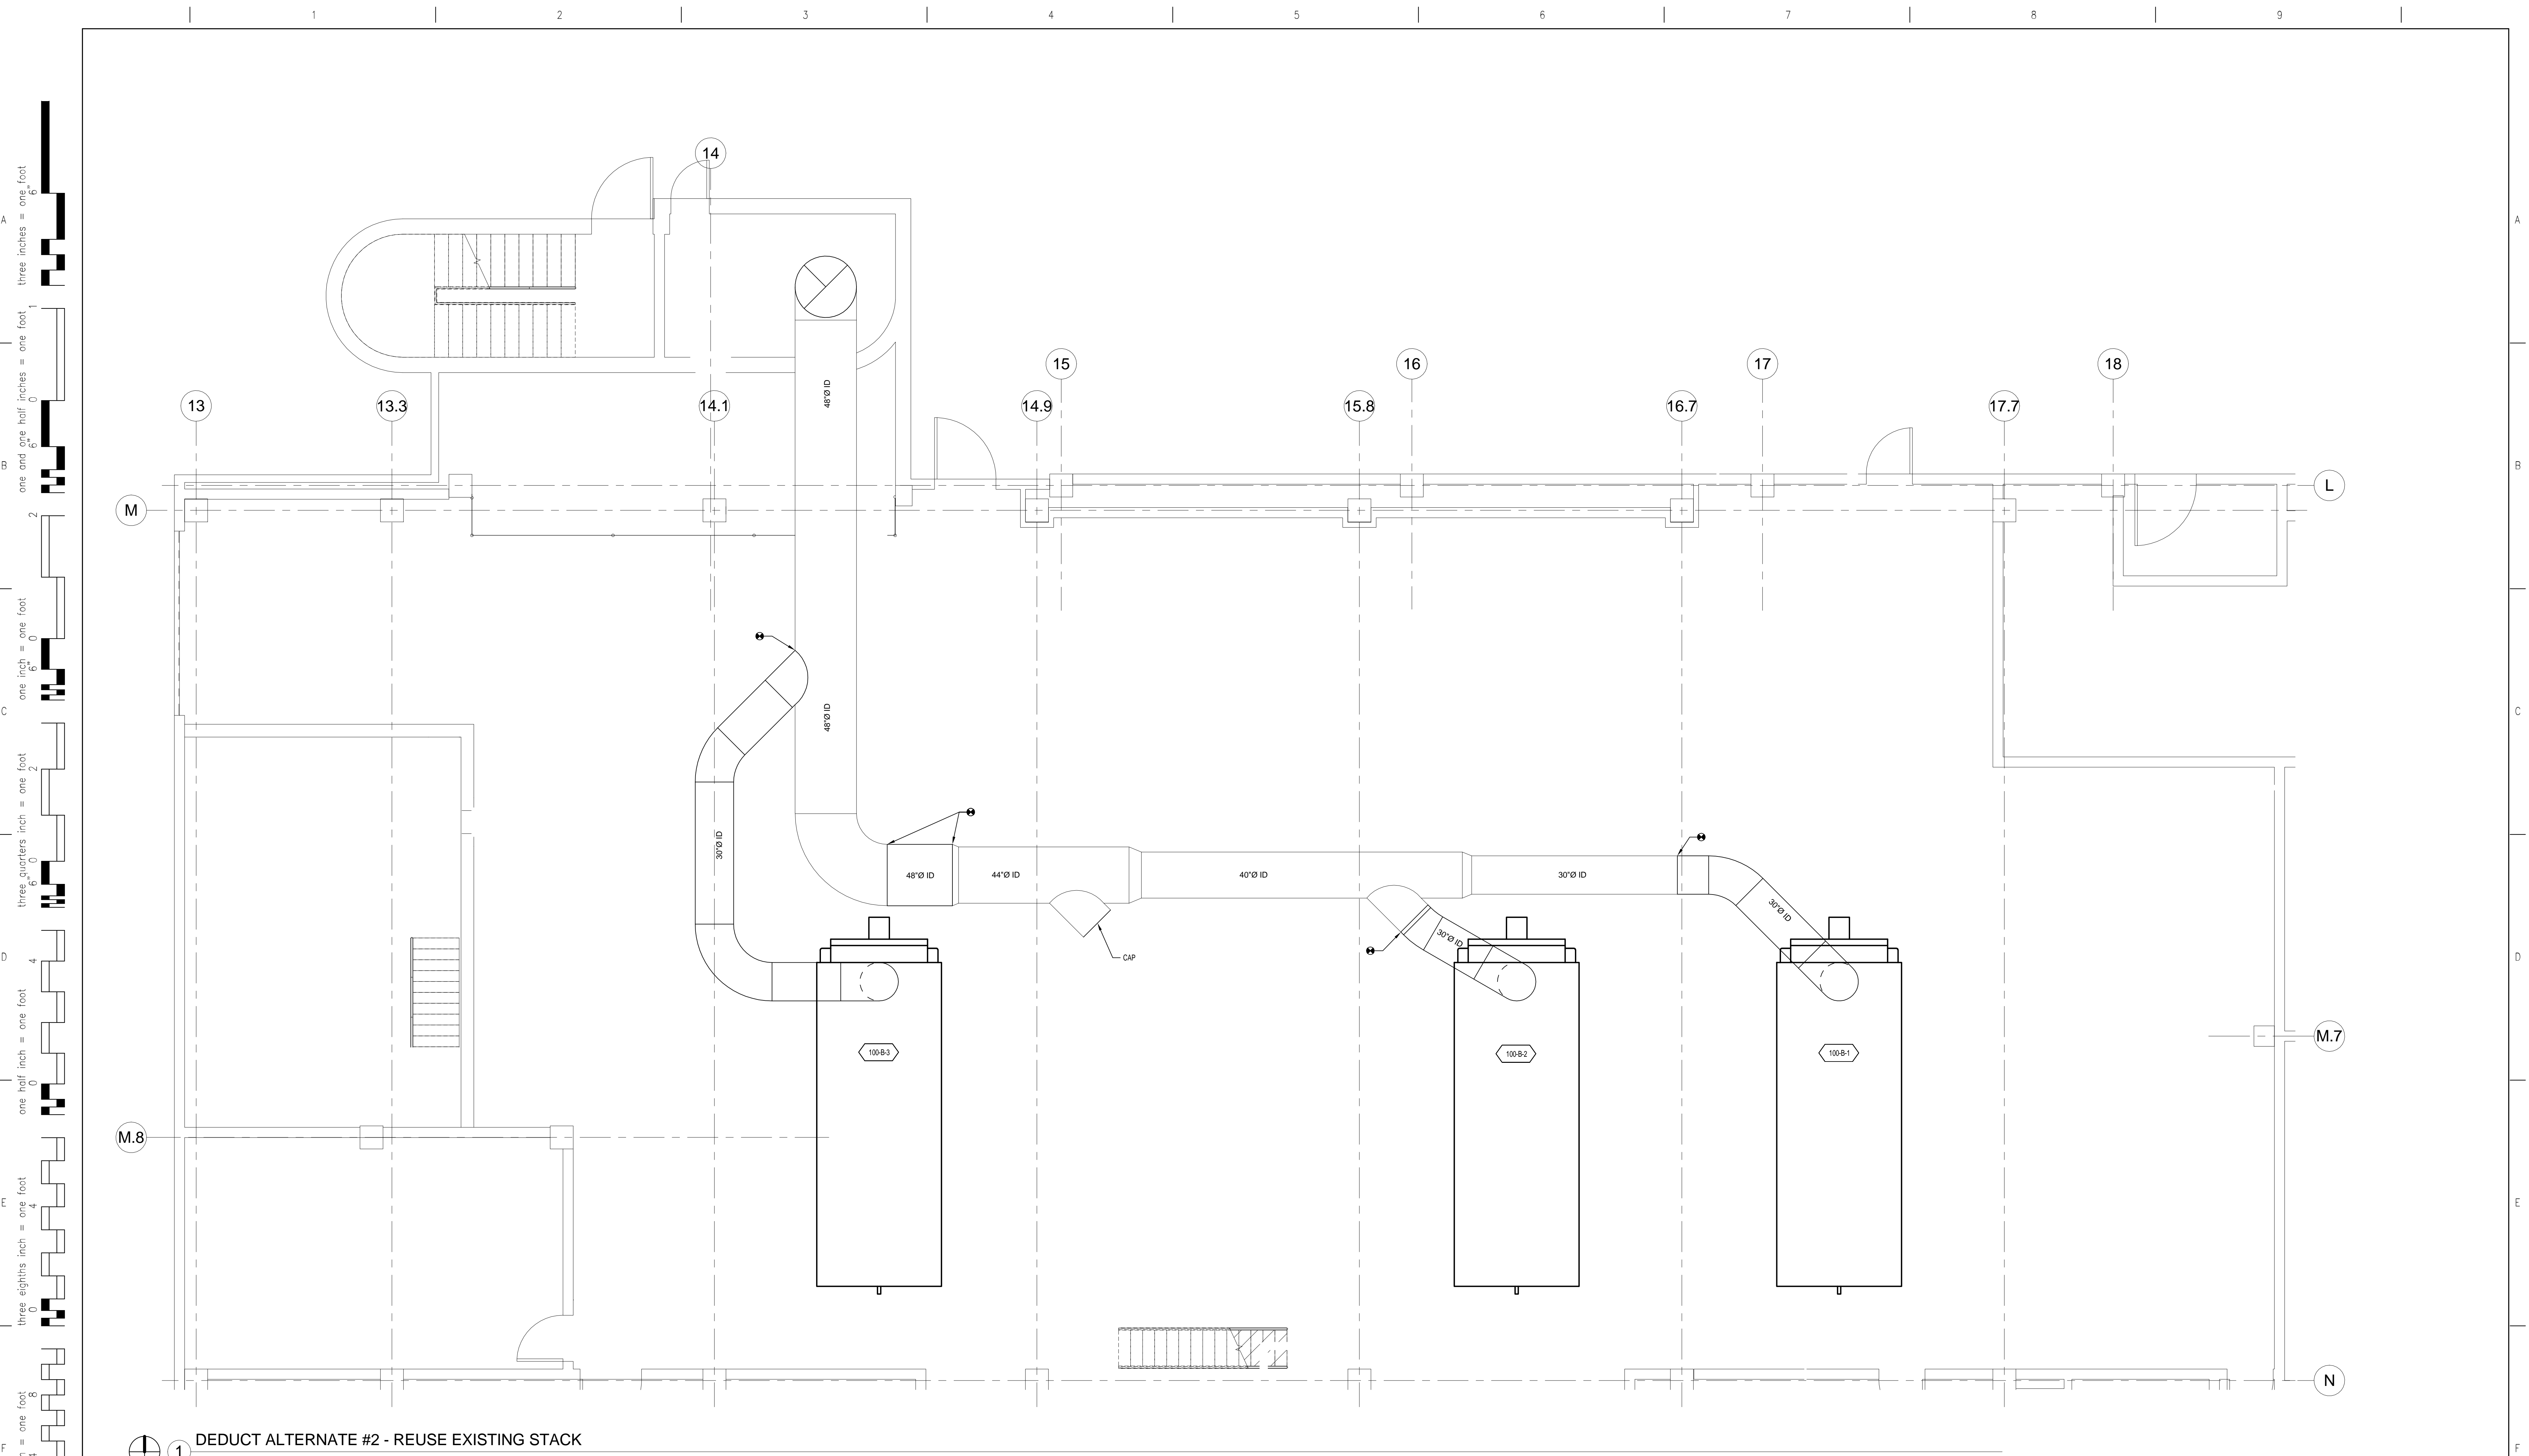


1 DEDUCT ALTERNATE #2 - REUSE EXISTING STACK
1/4" = 1'-0"


100% DESIGN
APPROVED FOR CONSTRUCTION

		<div>CONSULTANTS:</div> <div><div><div><div></div></div><div>Affiliated Engineers</div></div><div><div>Affiliated Engineers SE, Inc.</div><div>Trioga Town Center</div><div>12921 SW 1st Road Ste 205</div><div>Gainesville, Florida 32609</div><div>Tel 352.376.5500 Fax 352.375.3479</div><div>CA-6140</div></div></div>	<div>ENGINEER-OF-RECORD JACK S. NEALE</div> <div>FL. P.E. NO. 42878</div>	<div>ARCHITECT/ENGINEERS:</div> <div><div><div><div></div></div><div>AKEA Design, Inc.</div></div><div><div>3603 NW 98th Street, Suite B</div><div>Gainesville, FL 32606</div><div>Phone: (352) 474-6124</div><div>Fax: (352) 533-4437</div><div>COA: FL #29578</div><div>AKEA Project No. 128-16</div></div></div>	<div>Drawing Title</div> <div>DEDUCT ALTERNATE #2 - REUSE EXISTING STACK</div>	<div>Project Title</div> <div>DESIGN TO REPLACE BOILERS, BLDG 100 ENERGY CENTER</div>	<div>Project Number</div> <div>516-15-107</div>	<div>Office of Construction and Facilities Management</div> <div><div></div><div>Department of Veterans Affairs</div></div>
					<div>Building Number</div> <div>100</div>	<div>Drawing Number</div> <div>MP221</div>		
					<div>Location</div> <div>BAY PINES, FLORIDA</div>	<div>32 OF 78</div>		
					<div>Date</div> <div>MAY 15, 2017</div>	<div>Checked</div> <div>JSN</div>	<div>Drawn</div> <div>RWD</div>	
					<div>Approved: Project Director</div>			
<div>Revisions:</div>	<div>Date</div>							

A
three inches = one foot
1
one and one half inches = one foot
2
one inch = one foot
2
one inch = one foot
2
three quarters inch = one foot
4
one half inch = one foot
4
three eighths inch = one foot
8
one quarter inch = one foot
16
one eighth inch = one foot

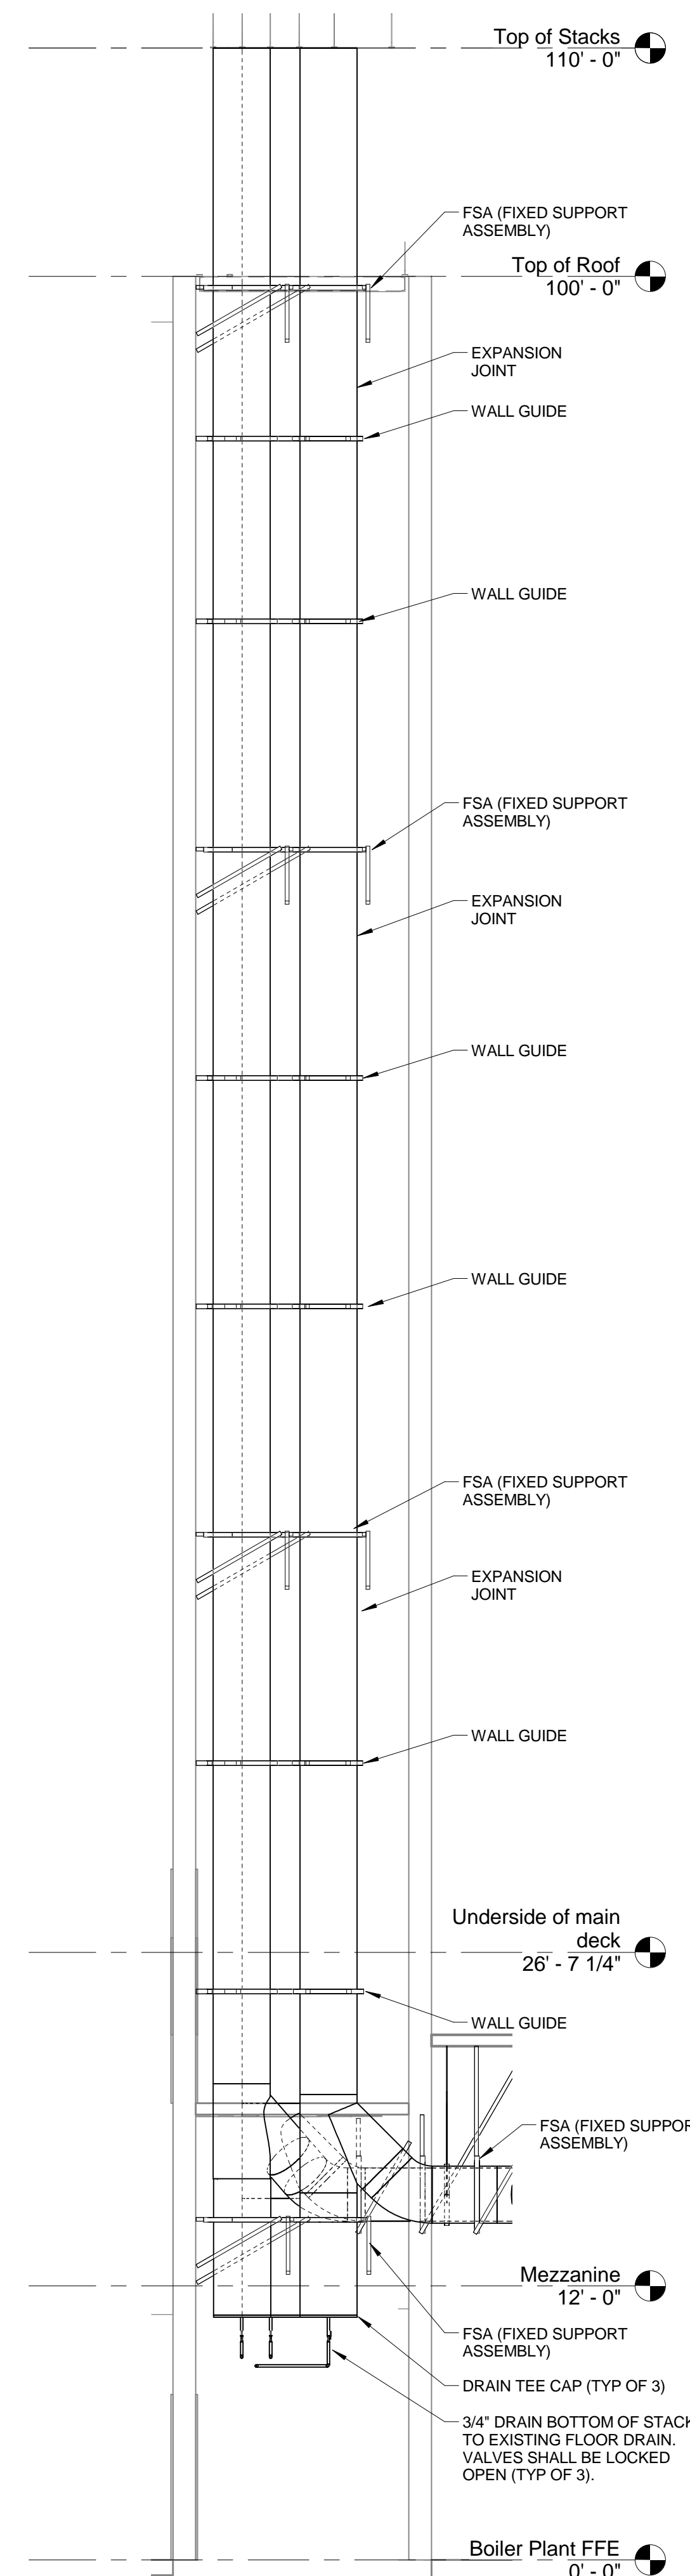


4 BOILER STACKS
3/16" = 1'-0"

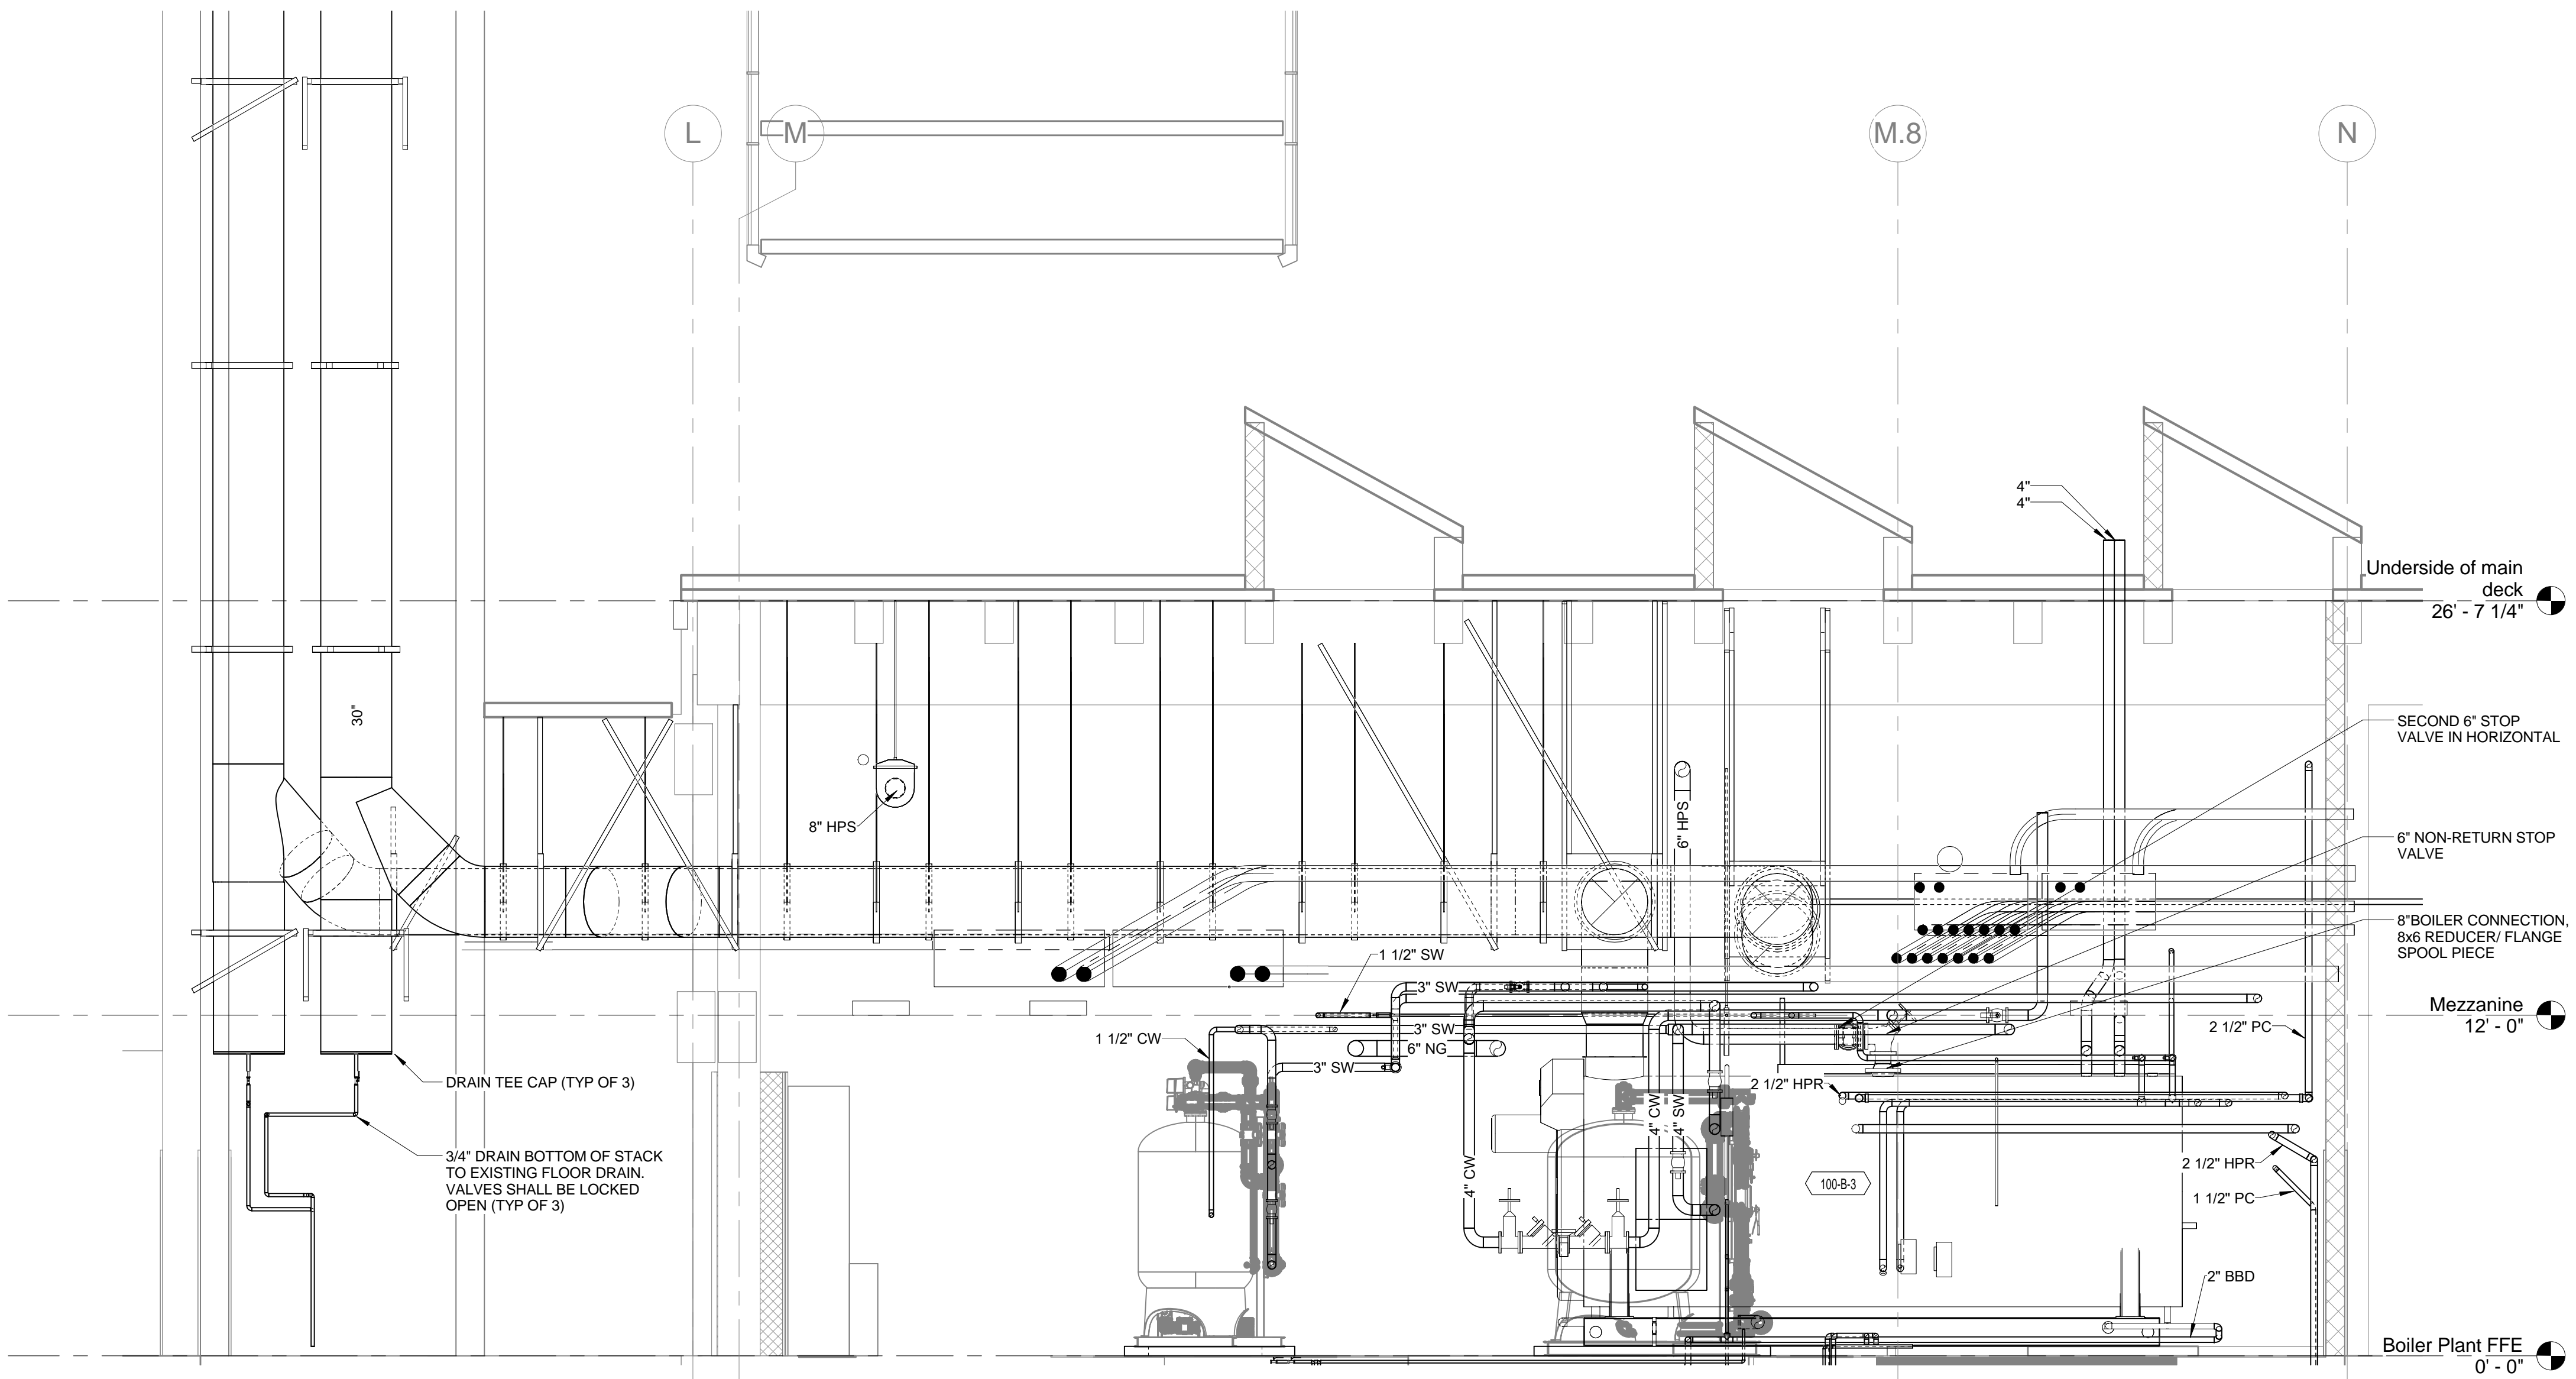

2 BOILER PLANT - SECTION LOOKING EAST - MECHANICAL
1/4" = 1'-0"



1 DEAERATOR CONDENSATE BYPASS
NOT TO SCALE

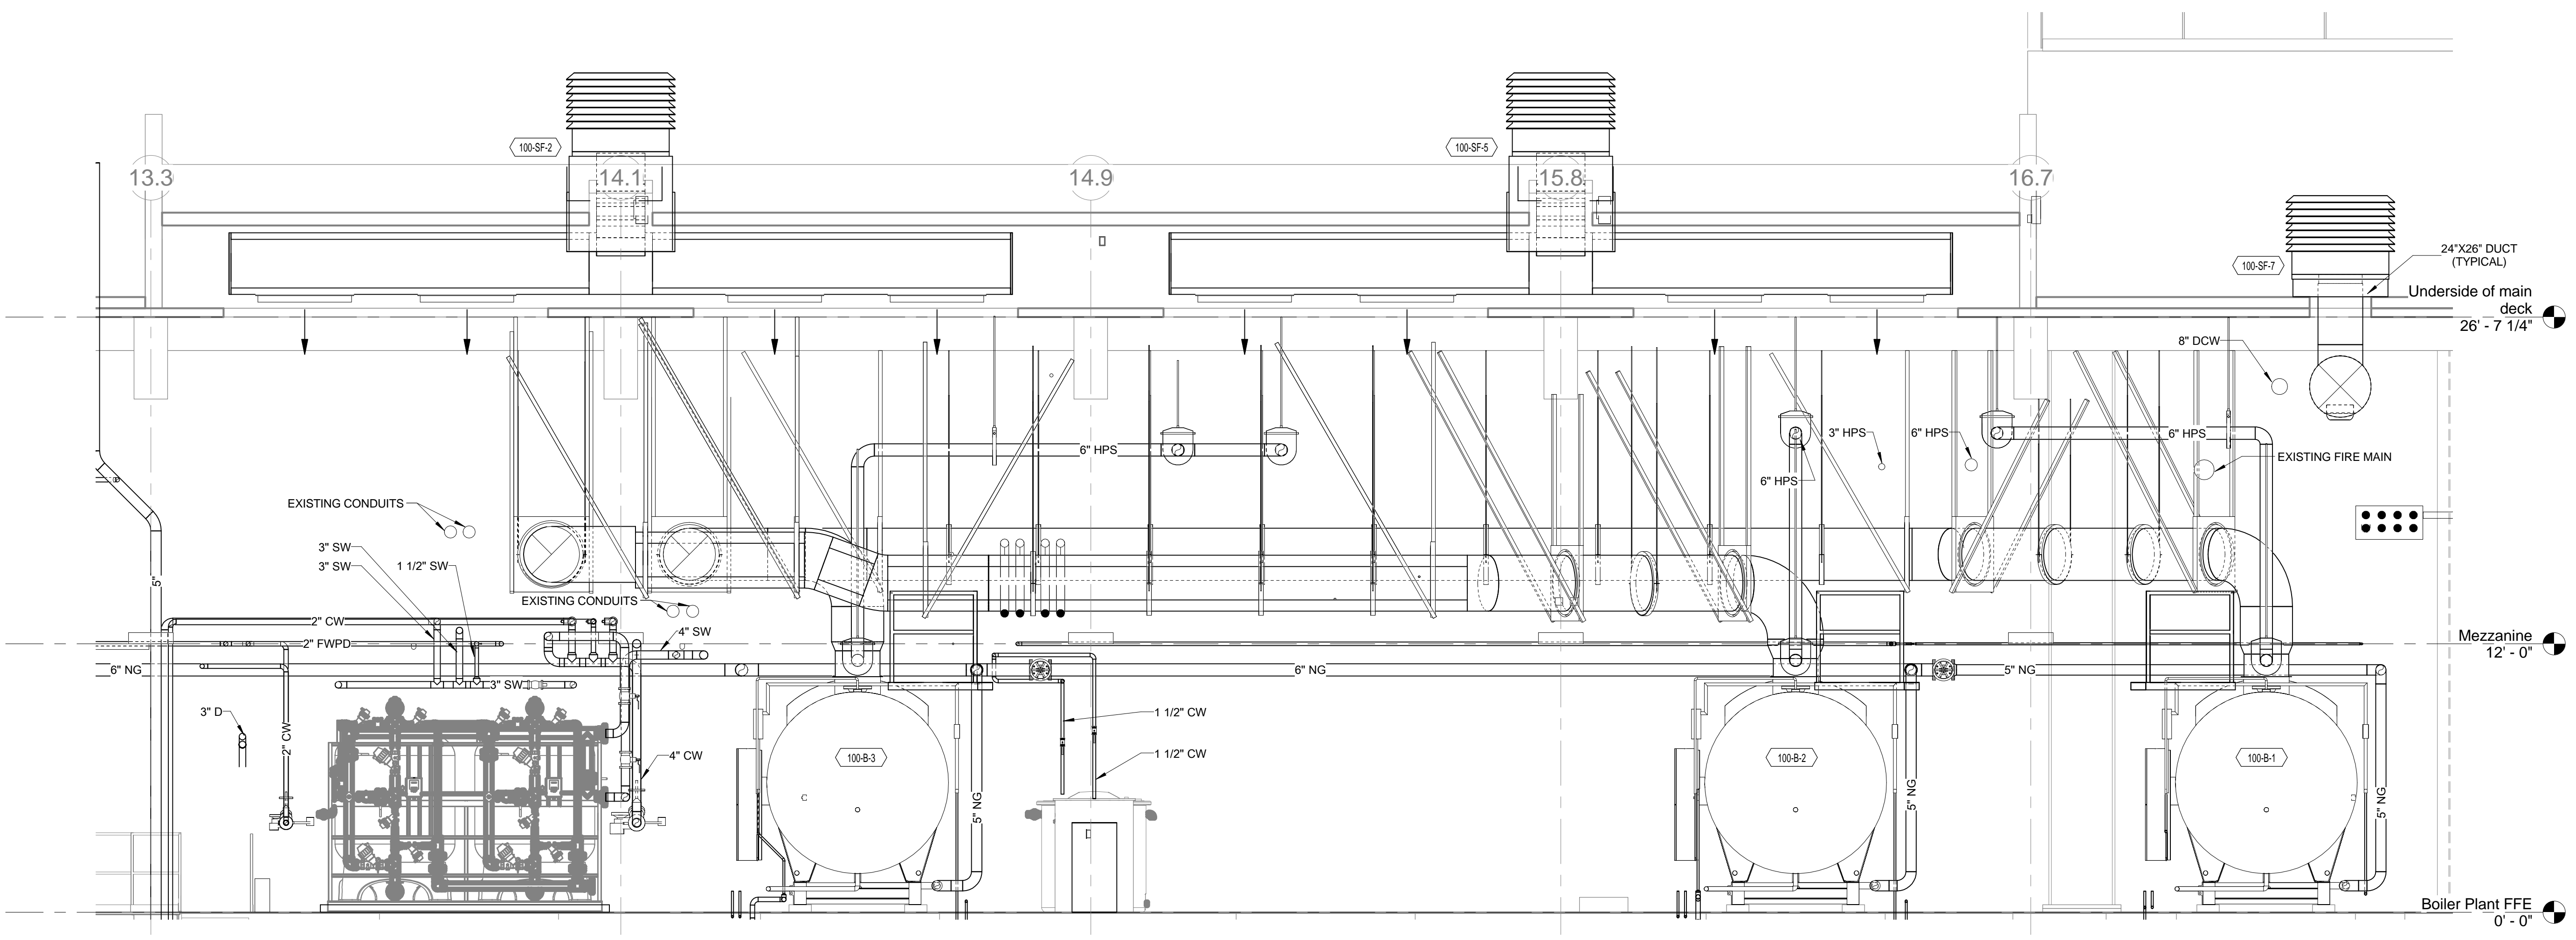


3 BOILER PLANT - SECTION LOOKING NORTH - MECHANICAL
1/4" = 1'-0"

100% DESIGN
APPROVED FOR CONSTRUCTION

	</
--	--	----

one eighth inch = one foot
one quarter inch = one foot
three eighths inch = one foot
one half inch = one foot
three quarters inch = one foot
one inch = one foot
one and one half inches = one foot
three inches = one foot

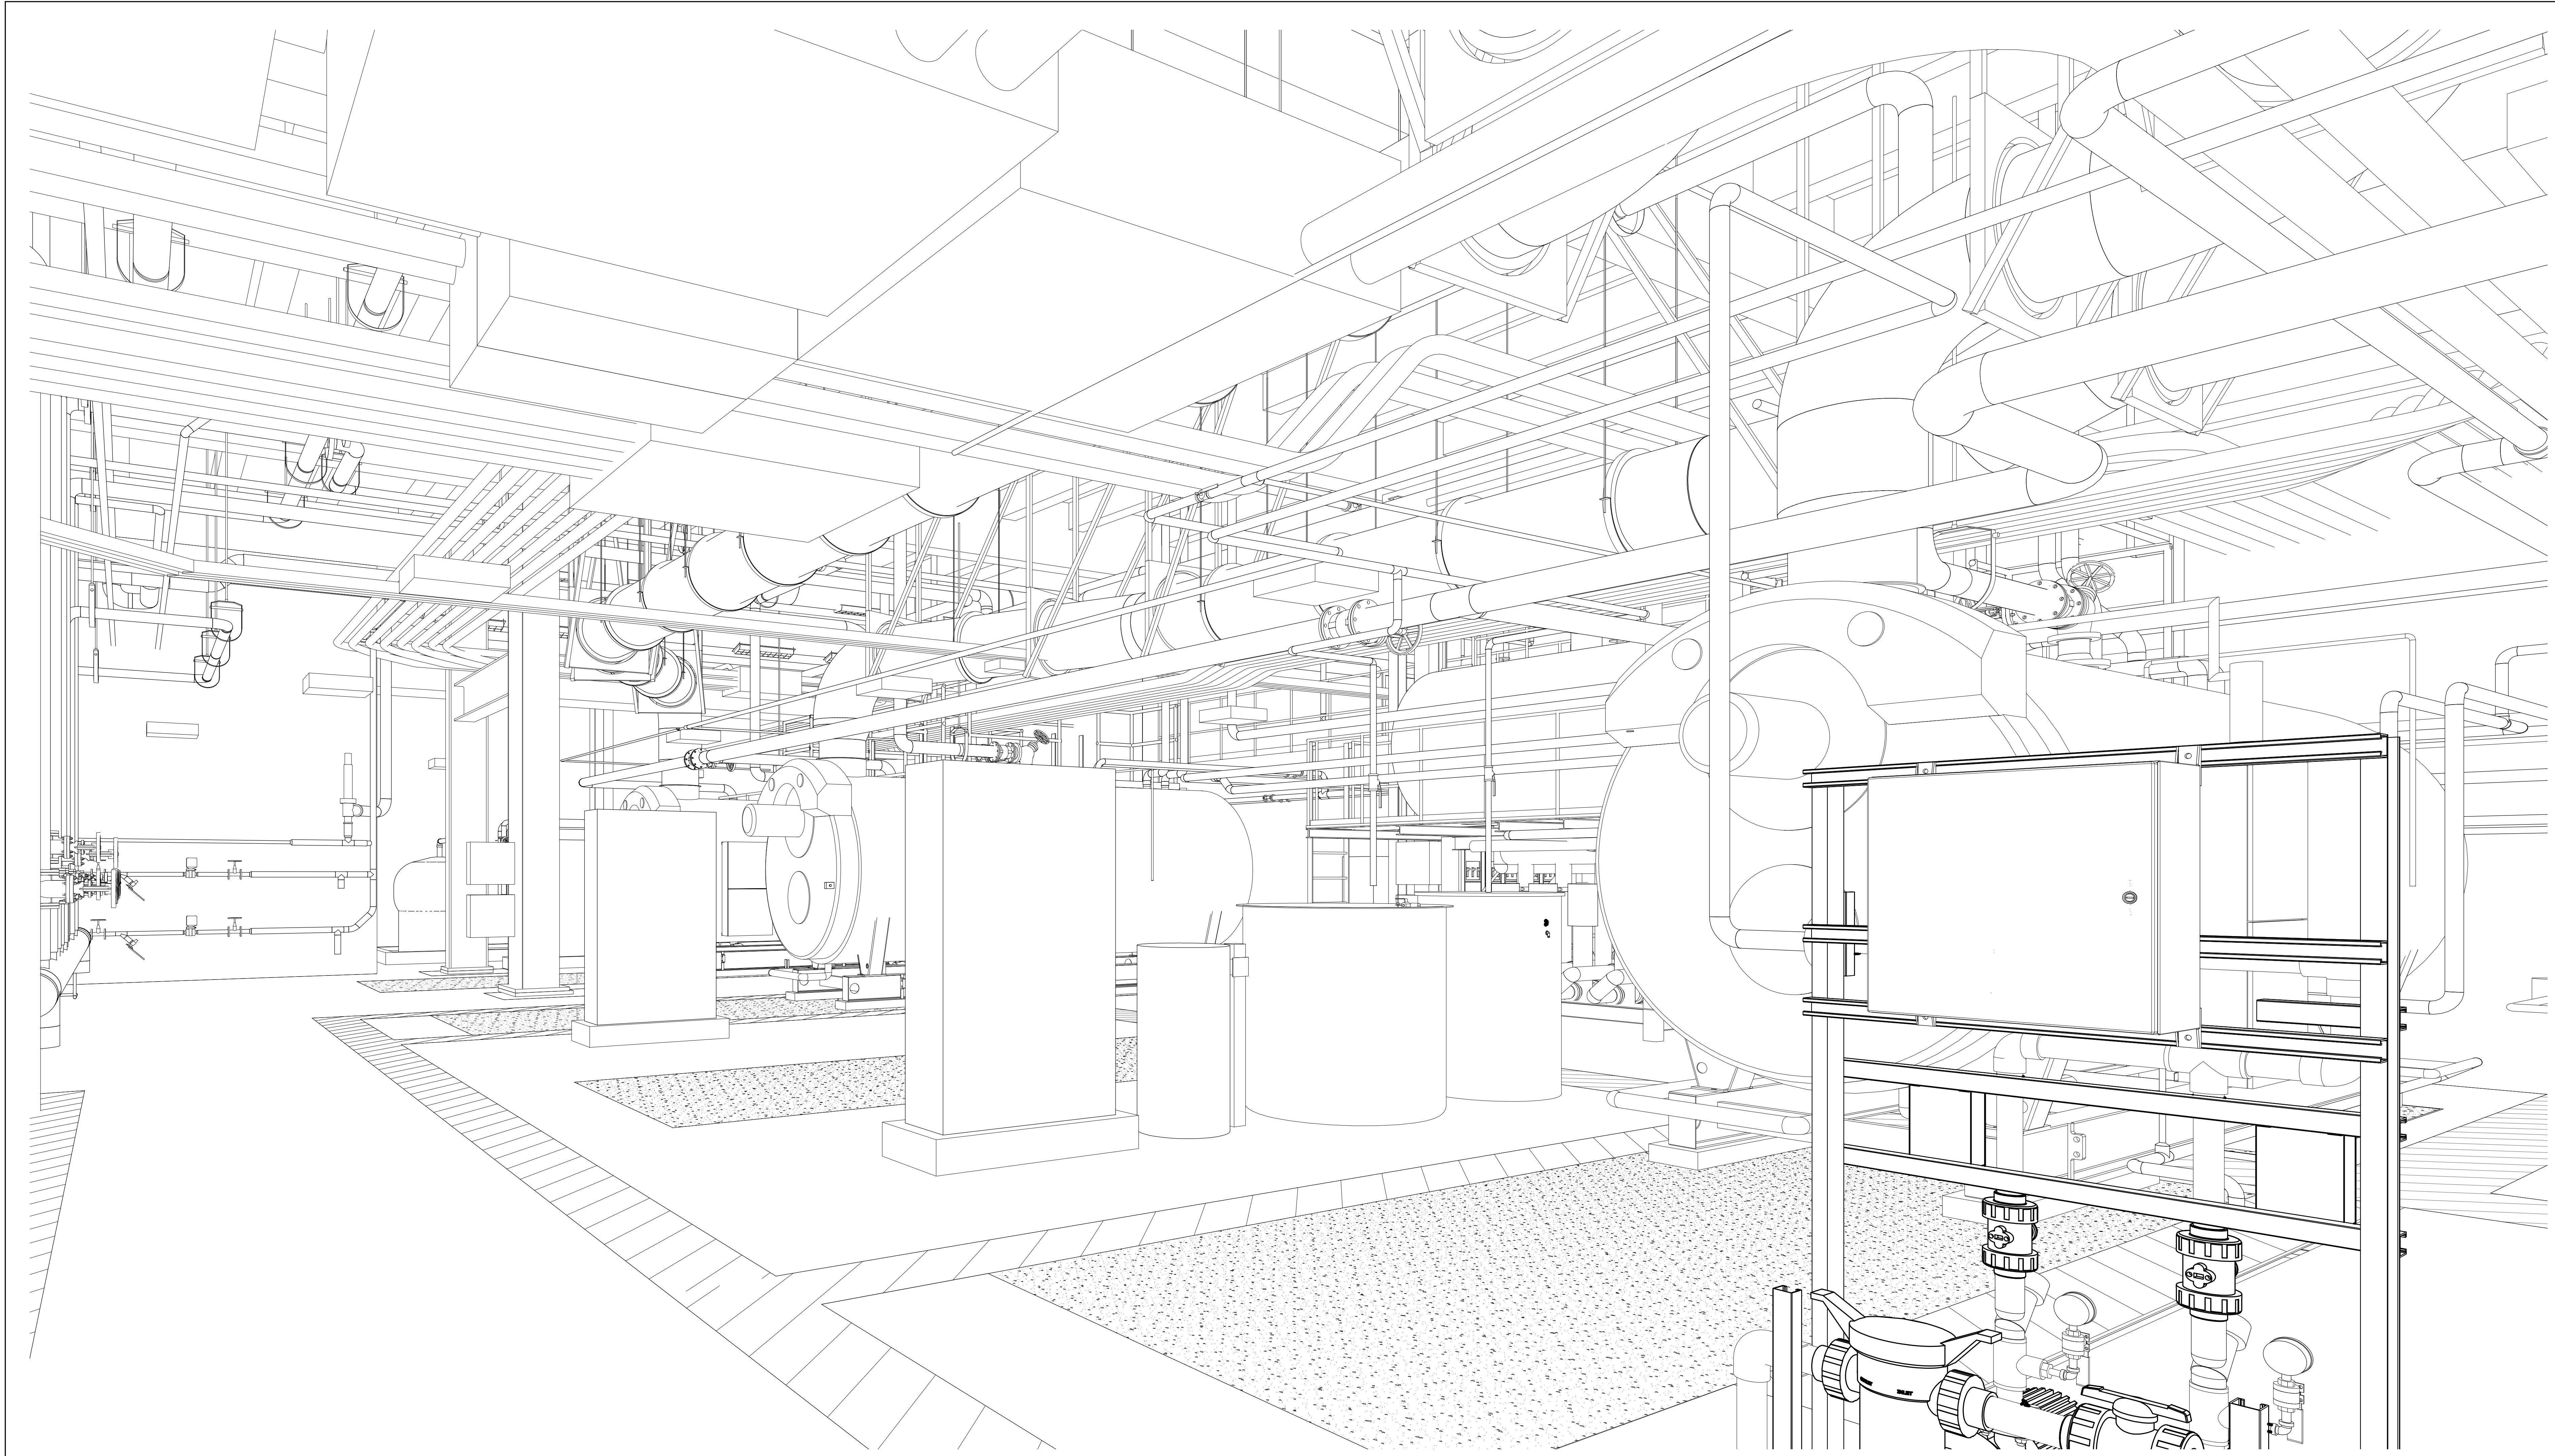

1 BOILER PLANT - 3D VIEW

100% DESIGN
APPROVED FOR CONSTRUCTION

CONSULTANTS: AEI Affiliated Engineers Affiliated Engineers SE, Inc. Triega Town Center 12921 SW 1st Road Ste 205 Gainesville, Florida 32669 Tel 352.376.5500 Fax 352.375.3479 CA-6140		ENGINEER-OF-RECORD JACK S. NEALE FL. P.E. NO. 42878	ARCHITECT/ENGINEERS: AKEA Design, Inc. 3603 NW 98th Street, Suite B Gainesville, FL 32606 Phone: (352) 474-6124 Fax: (352) 533-4437 COA: FL #29578 AKEA Project No. 128-16	Drawing Title BOILER PLANT - 3D VIEW	Project Title DESIGN TO REPLACE BOILERS, BLDG 100 ENERGY CENTER	Project Number 516-15-107 Building Number 100	Office of Construction and Facilities Management Department of Veterans Affairs
				Approved: Project Director	Location BAY PINES, FLORIDA	Drawing Number MP302 34 OF 78	
					Date MAY 15, 2017	Checked JSN	Drawn RWD

three inches = one foot

one and one half inches = one foot

one inch = one foot


three quarters inch = one foot

one half inch = one foot


three eighths inch = one foot

one quarter inch = one foot

one eighth inch = one foot

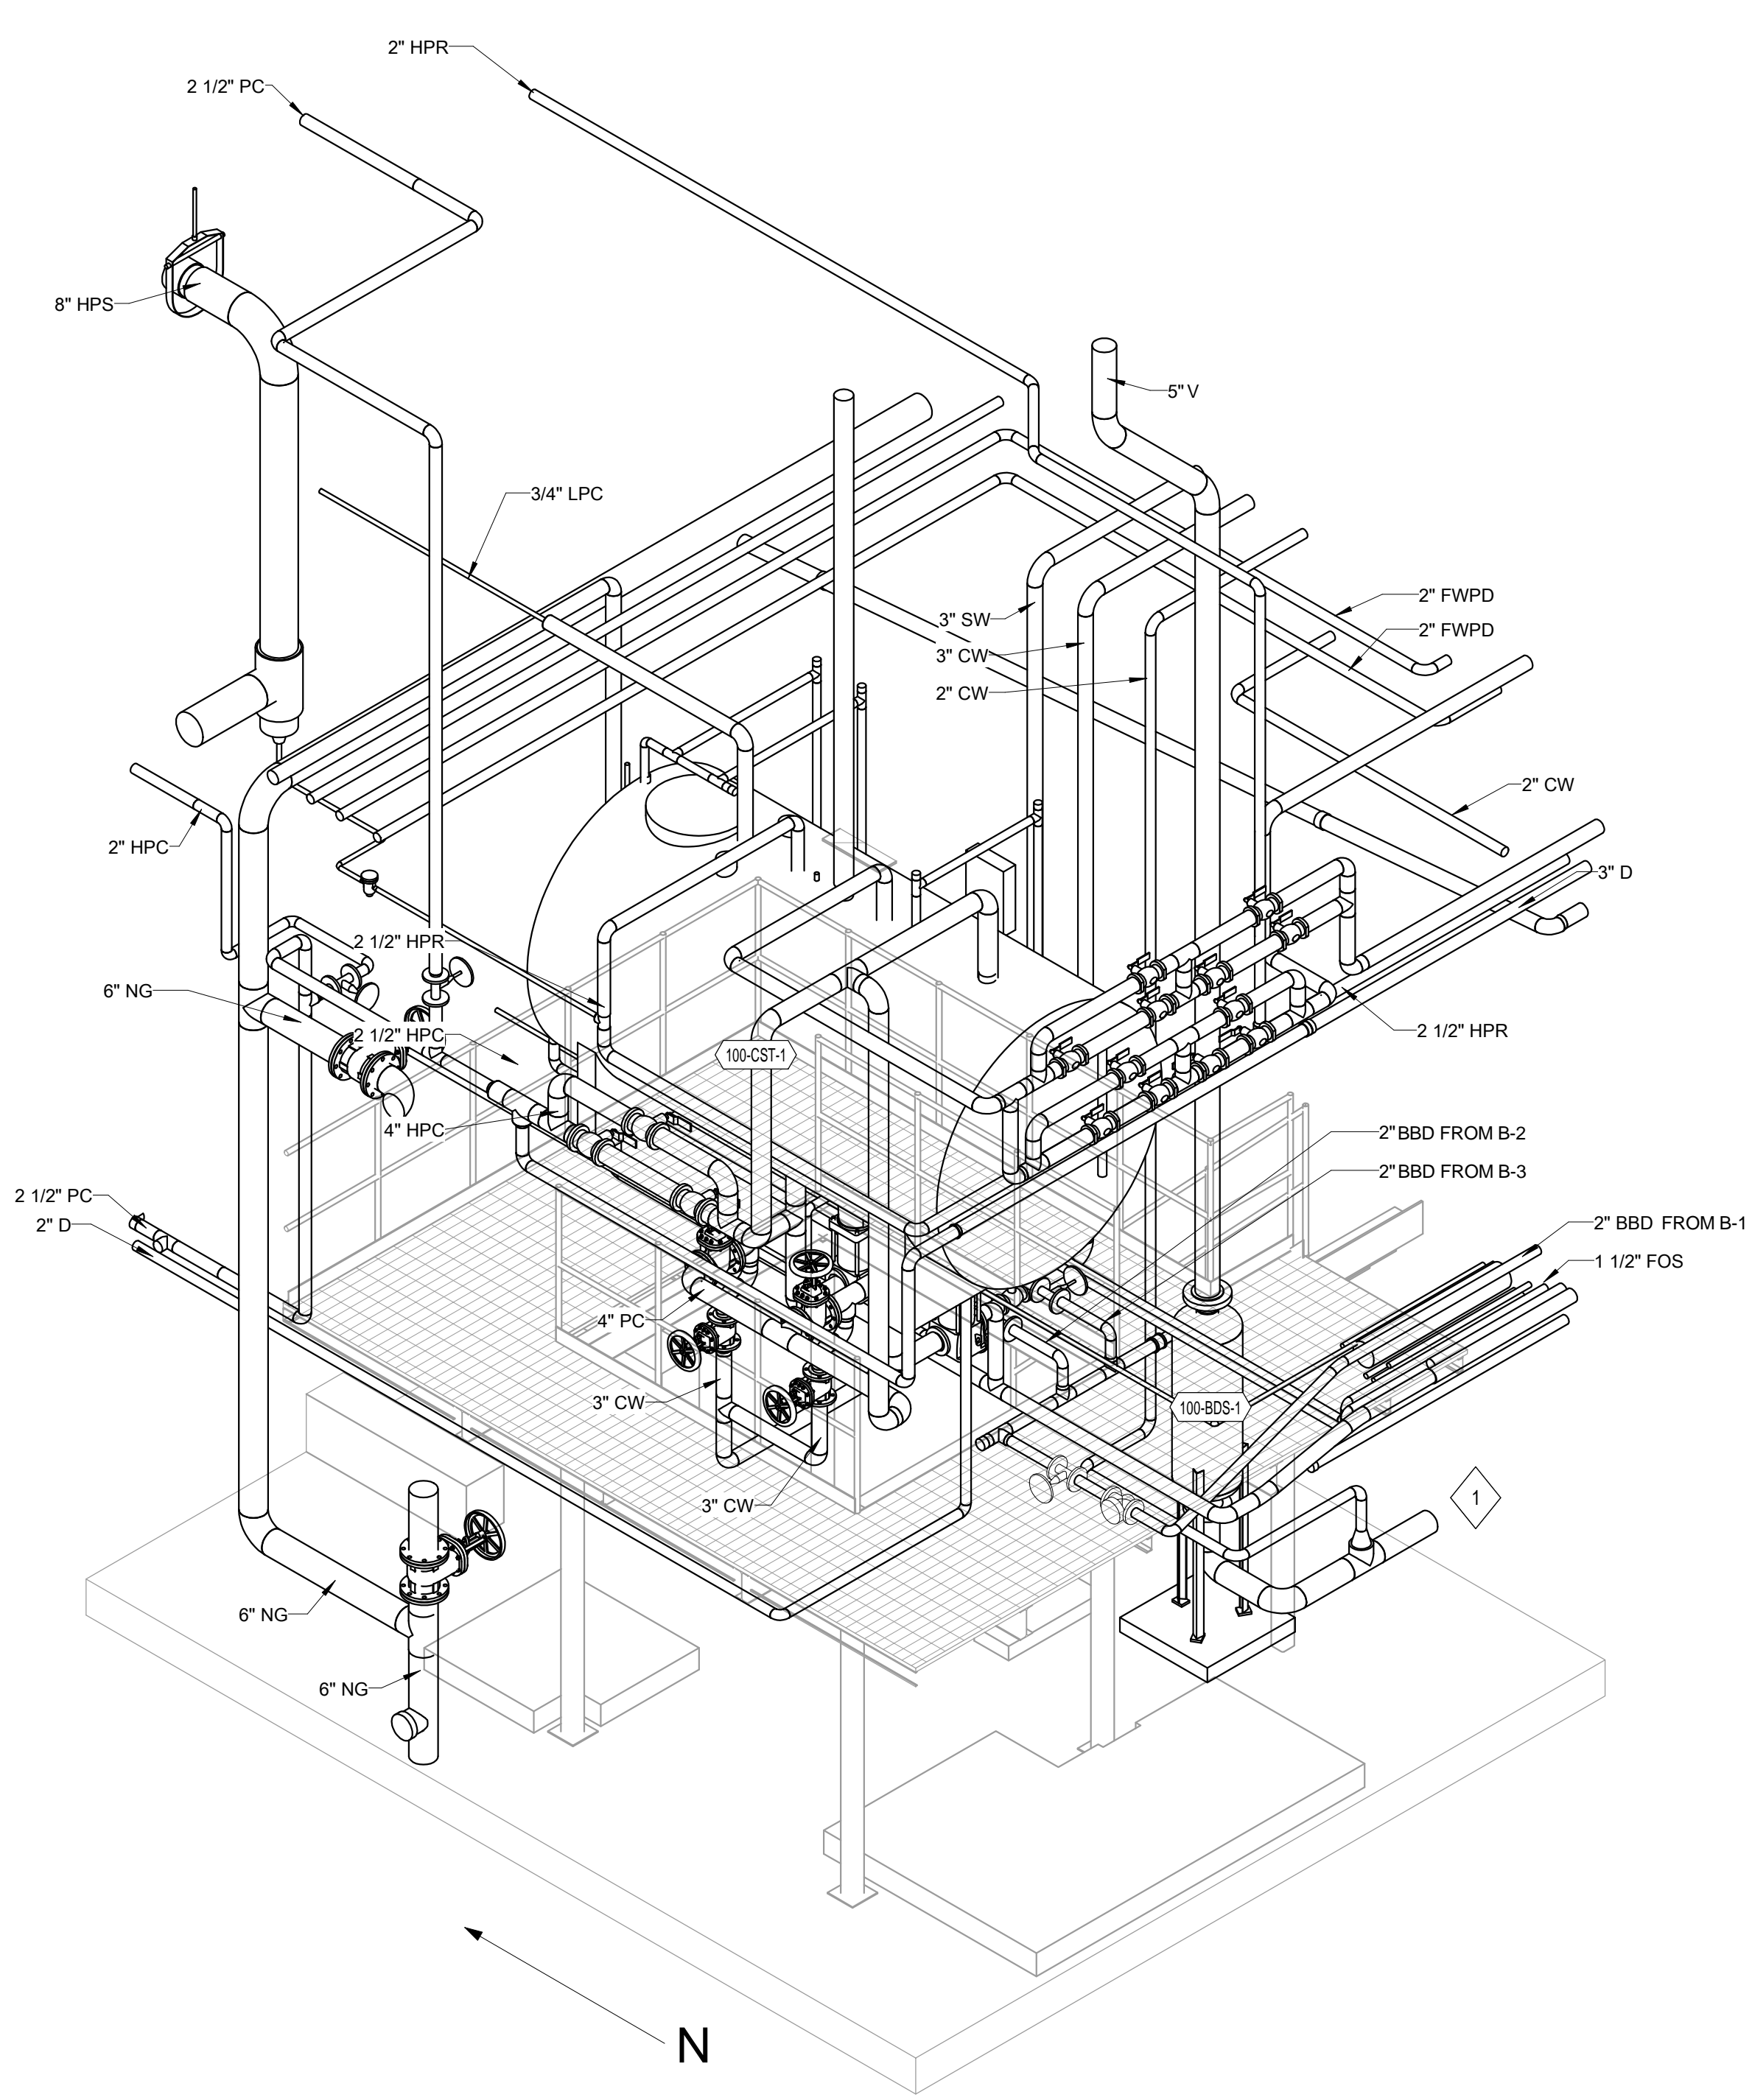

2 Condensate Pit - New View 2

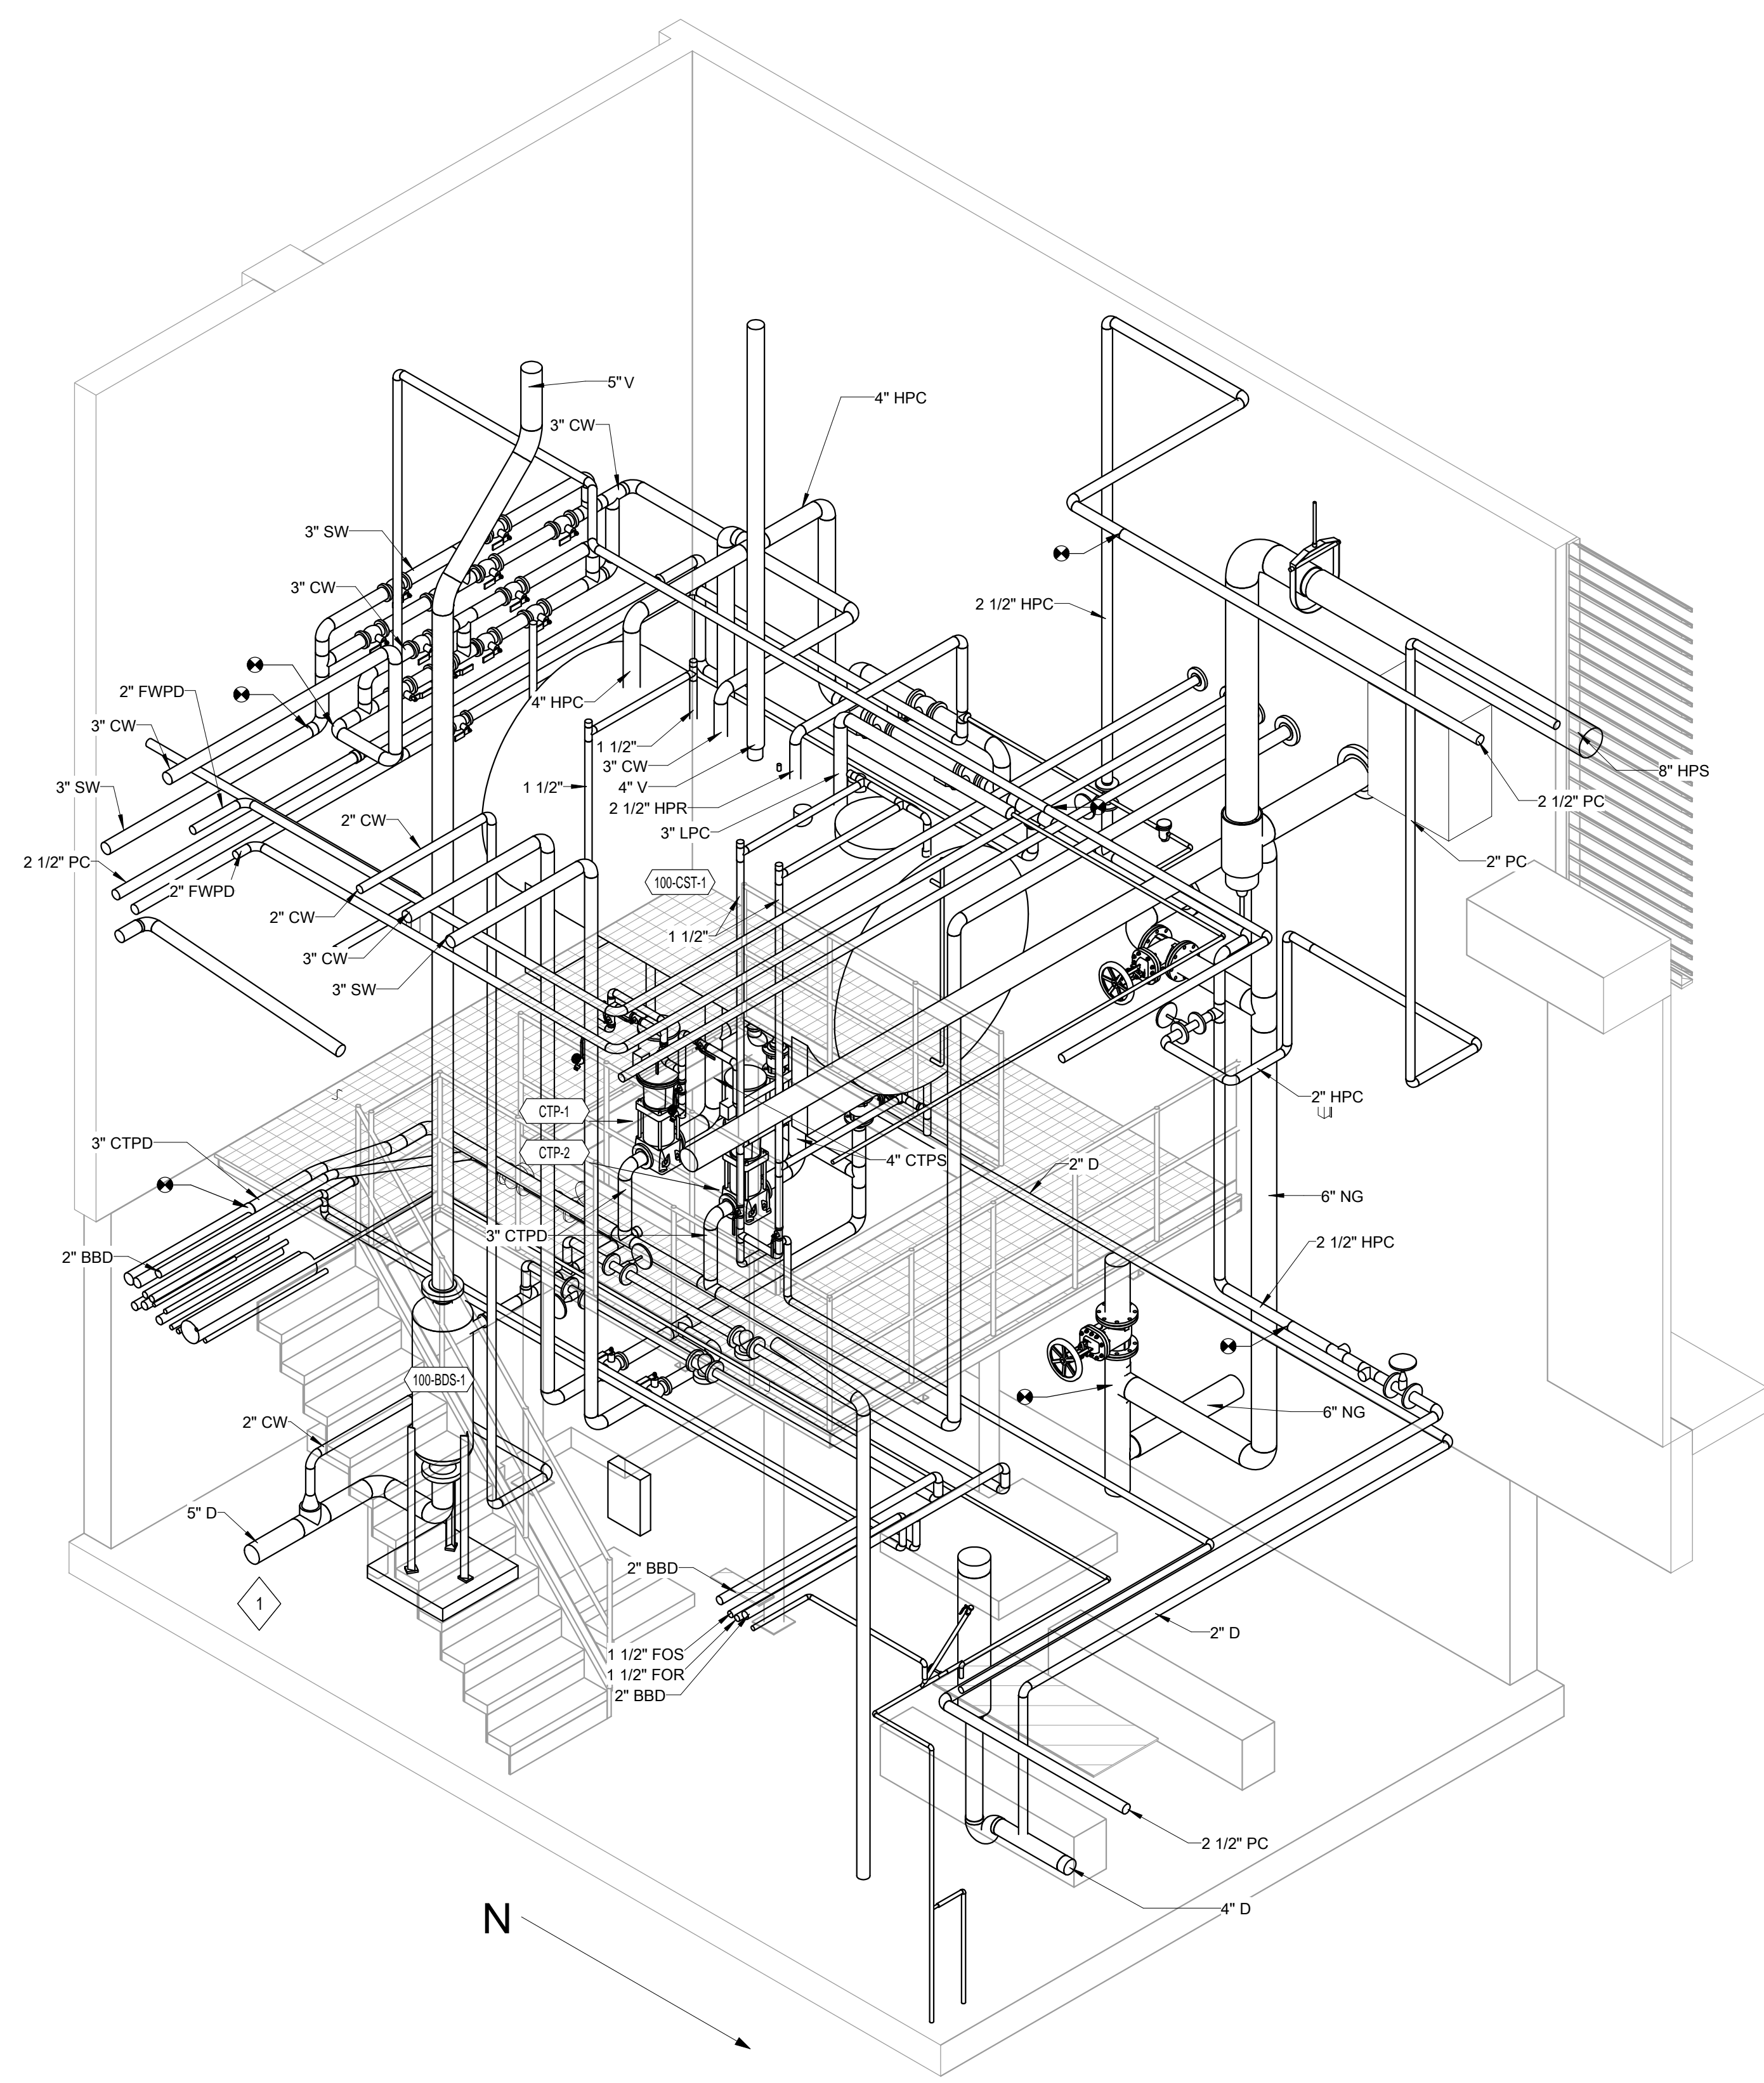




1 Condensate Pit - New View 1

KEY NOTES

1 BLOWDOWN SEPARATOR DRAIN DISCHARGES INTO AN EXISTING 6" HUB DRAIN AT APPROXIMATELY 3'-0" ABOVE PIT FLOOR. ADJUST ELEVATION OF BDS-1 AS REQUIRED FOR PROPER DRAINAGE.

100% DESIGN
APPROVED FOR CONSTRUCTION

		<div>CONSULTANTS:</div> <div><div><div><div></div></div><div>Affiliated Engineers</div></div><div><div>Affiliated Engineers SE, Inc.</div><div>Triega Town Center</div><div>12921 SW 1st Road Ste 205</div><div>Gainesville, Florida 32609</div><div>Tel 352.376.5500 Fax 352.375.3479</div><div>CA-6140</div></div></div>	<div>ENGINEER-OF-RECORD JACK S. NEALE</div> <div>FL. P.E. NO. 42878</div>	<div>ARCHITECT/ENGINEERS:</div> <div><div><div><div></div></div><div>AKEA Design, Inc.</div></div><div><div>3603 NW 98th Street, Suite B</div><div>Gainesville, FL 32606</div><div>Phone: (352) 474-6124</div><div>Fax: (352) 533-4437</div><div>COA: FL #29578</div><div>AKEA Project No. 128-16</div></div></div>	<div>Drawing Title</div> <div>BOILER PLANT - NEW 3D VIEWS</div> <div>Approved: Project Director</div>	<div>Project Title</div> <div>DESIGN TO REPLACE BOILERS, BLDG 100 ENERGY CENTER</div> <div>Location</div> <div>BAY PINES, FLORIDA</div> <div><div>Date</div><div>MAY 15, 2017</div><div>Checked</div><div>JSN</div><div>Drawn</div><div>RWD</div></div>	<div>Project Number</div> <div>516-15-107</div> <div>Building Number</div> <div>100</div> <div>Drawing Number</div> <div>MP304</div> <div>36 OF 78</div>	<div>Office of Construction and Facilities Management</div> <div><div></div><div>Department of Veterans Affairs</div></div>	
Revisions:	Date								

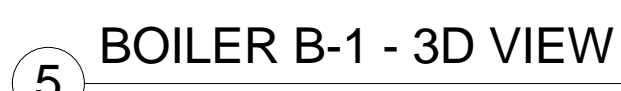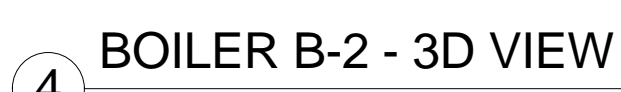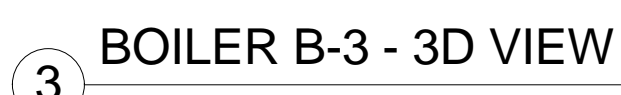VA FORM 08-6231

three inches = one foot

one and one half inches = one foot

one inch = one foot


three quarters inch = one foot

one half inch = one foot

three eighths inch = one foot

one quarter inch = one foot

one eighth inch = one foot

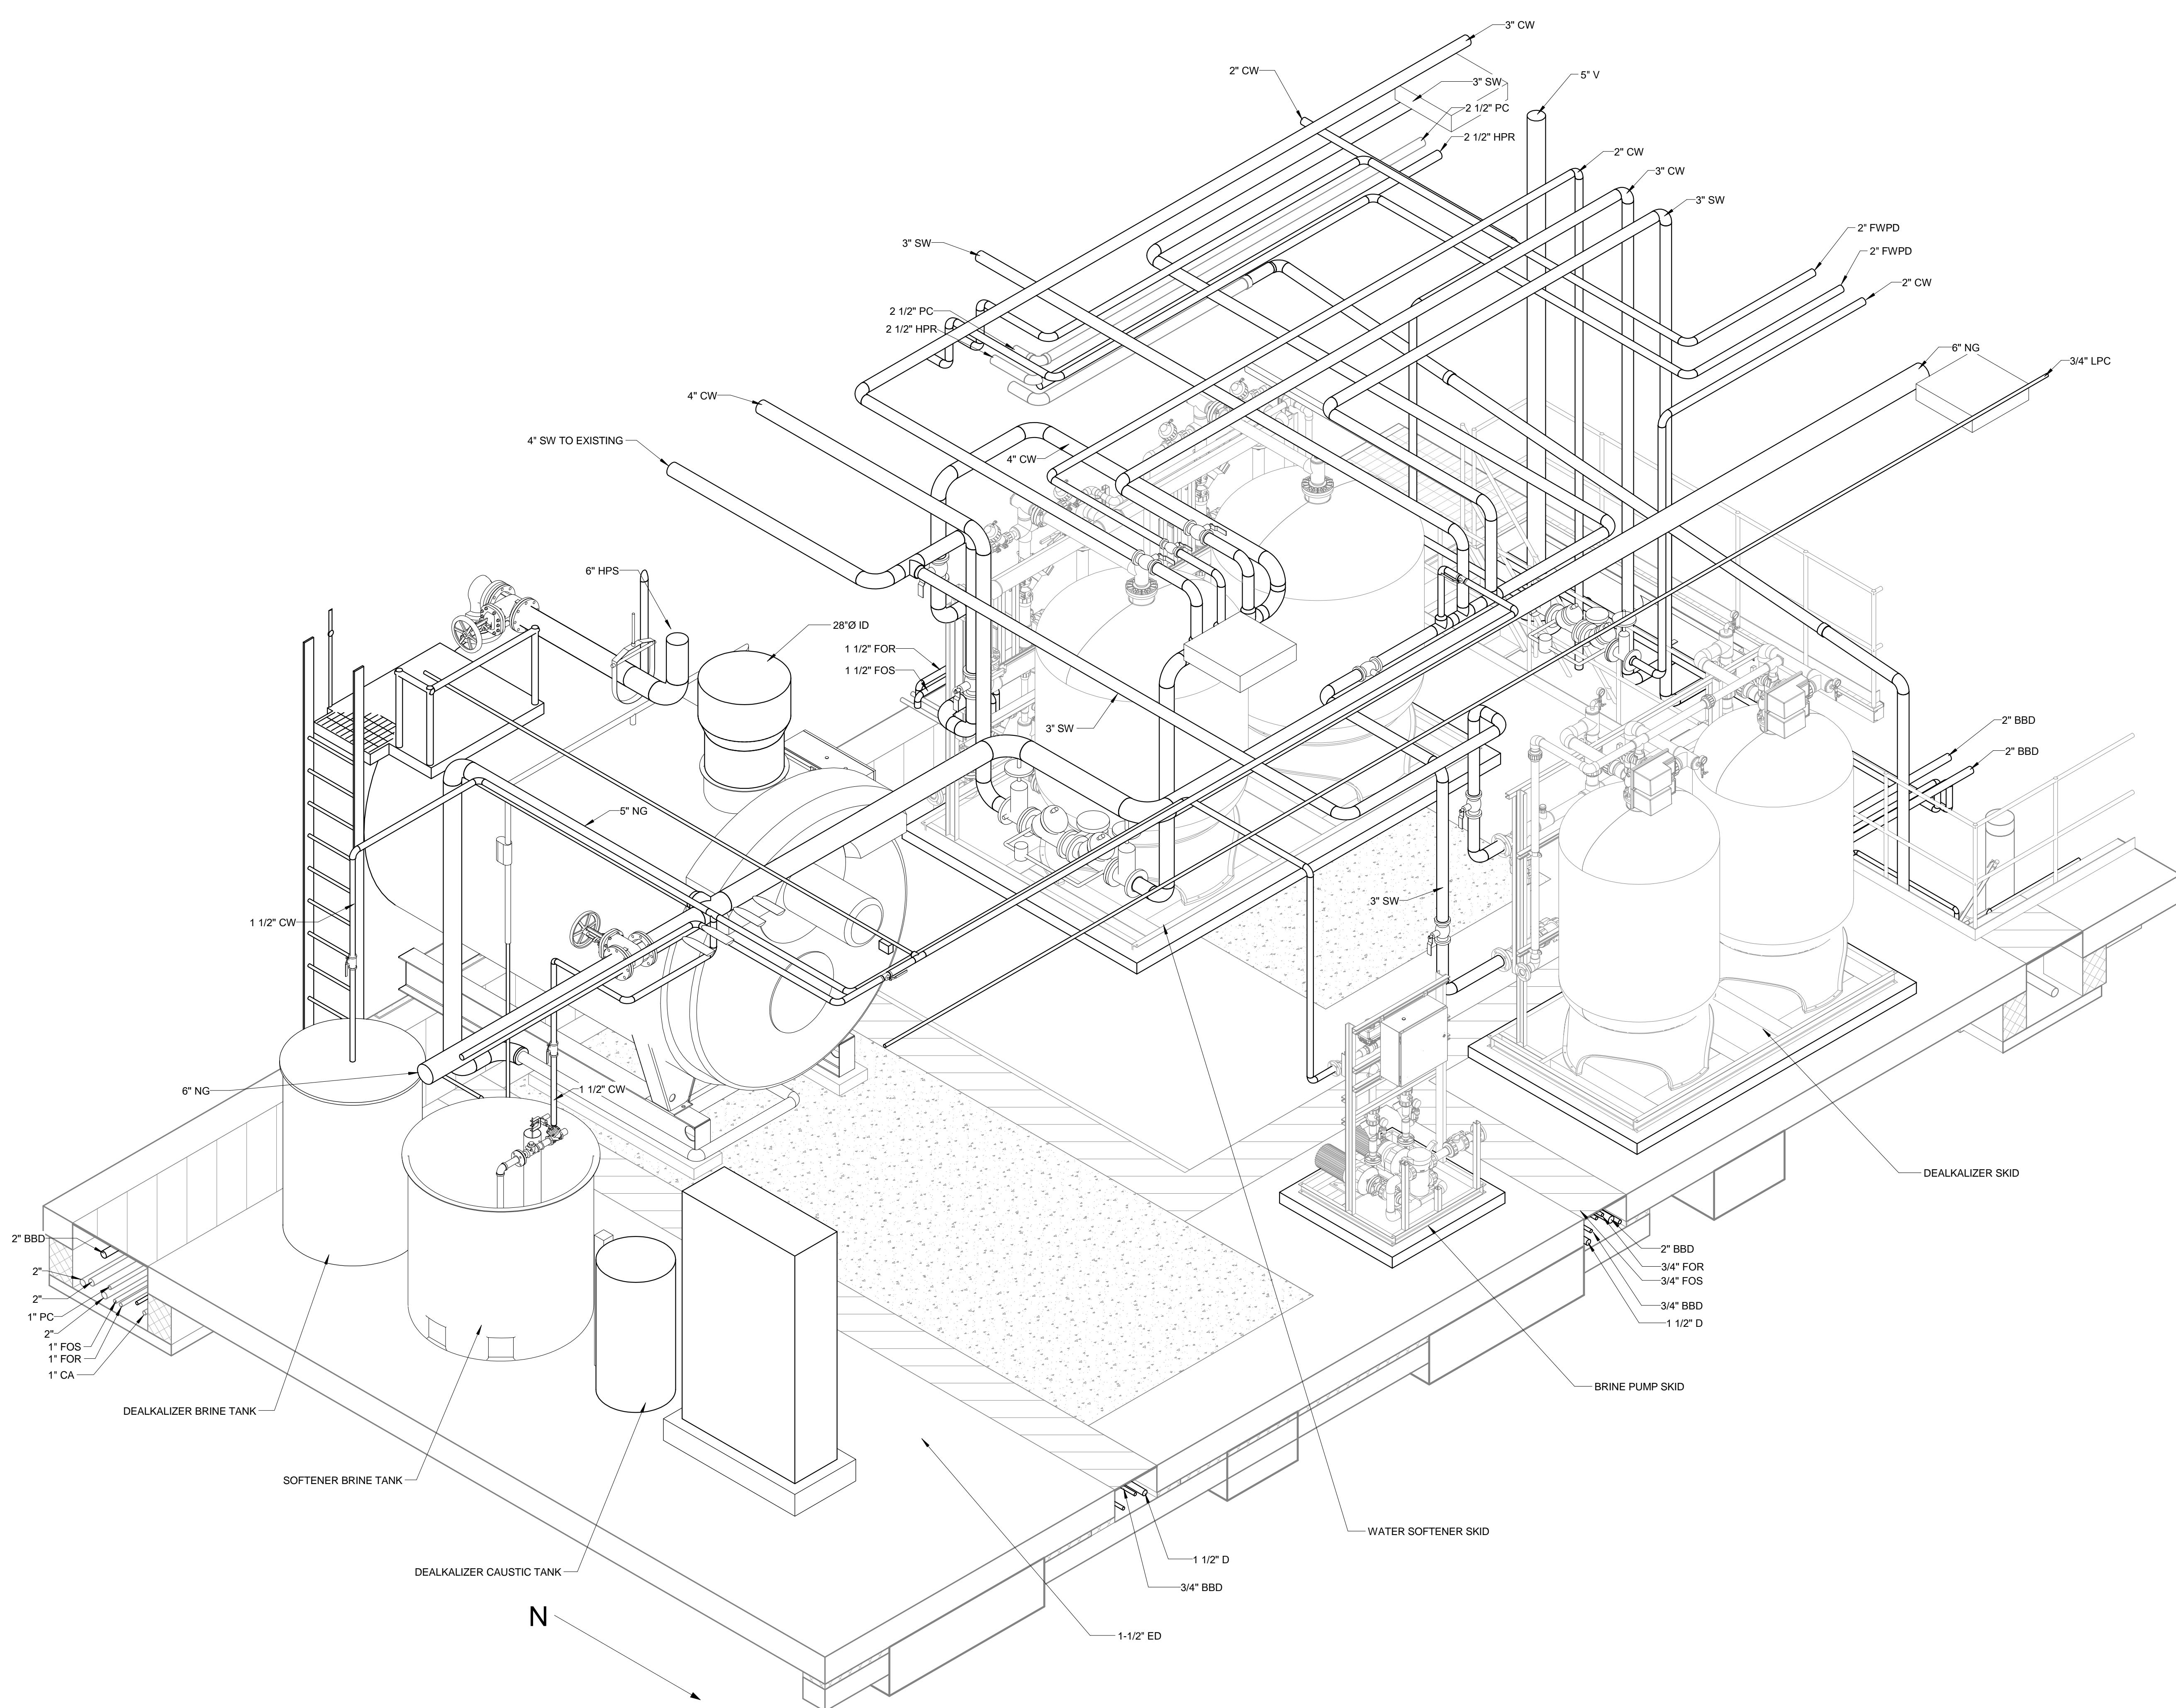

1 Water Treatment 3D View

100% DESIGN
APPROVED FOR CONSTRUCTION

--	--	