



- PRECAST FRAMING PLAN NOTES:
1. REFER TO THE GENERAL STRUCTURAL NOTES ON SHEET S1.
  2. TOP OF TOPPING SLAB ELEVATION (TSE)=100'-0".
  3. TOP OF PRECAST ELEVATION (TPOC)=99'-9".
  4. DENOTES TYPICAL SPAN DIRECTION FOR PRECAST. SEE PLAN.
  5. POST INSTALLED ANCHORS IN THE FLOOR TOPPING SLAB SHALL NOT BE DRILLED DEEPER THAN 2".
  6. INDICATES RECESSED SLAB AREAS. SEE ARCH FOR SIZES & LOCATIONS.
  7. SEE SHEET S2 FOR STOOP DIMENSIONS.
  8. Vw = SHEAR LOAD FROM WIND (UNFACTORED).

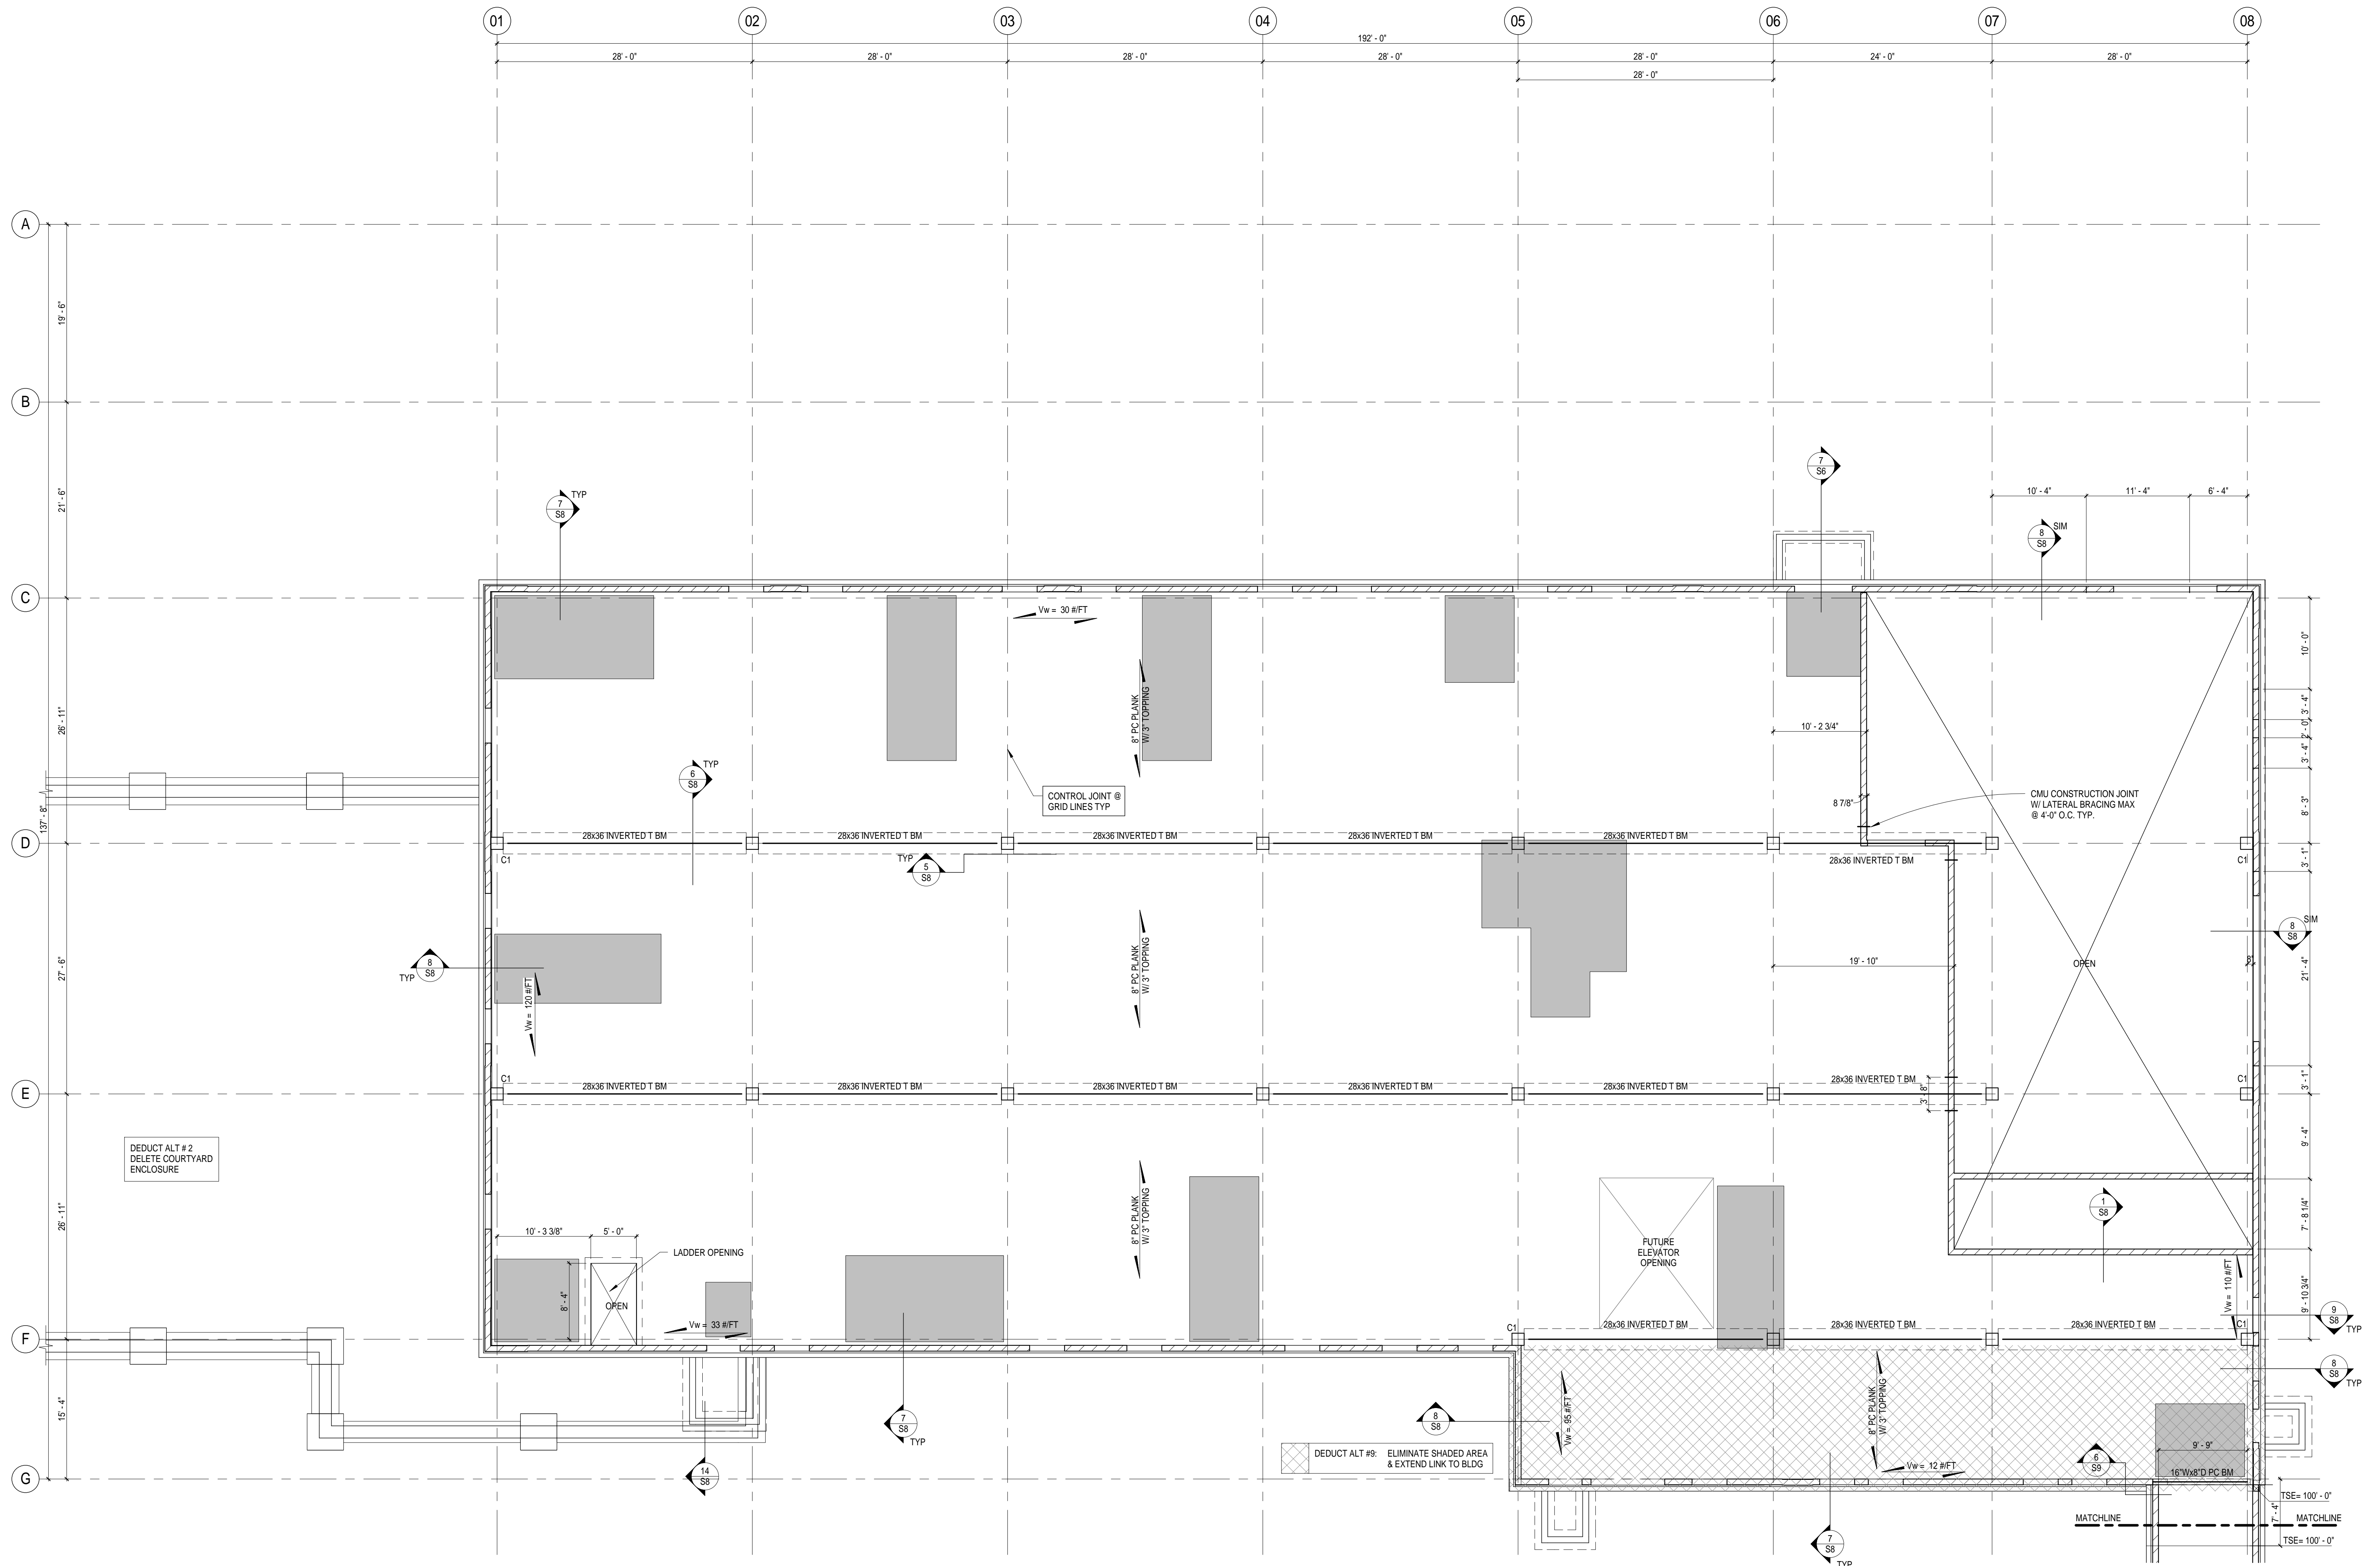

1 GROUND LEVEL FRAMING PLAN  
1/8" = 1'-0"

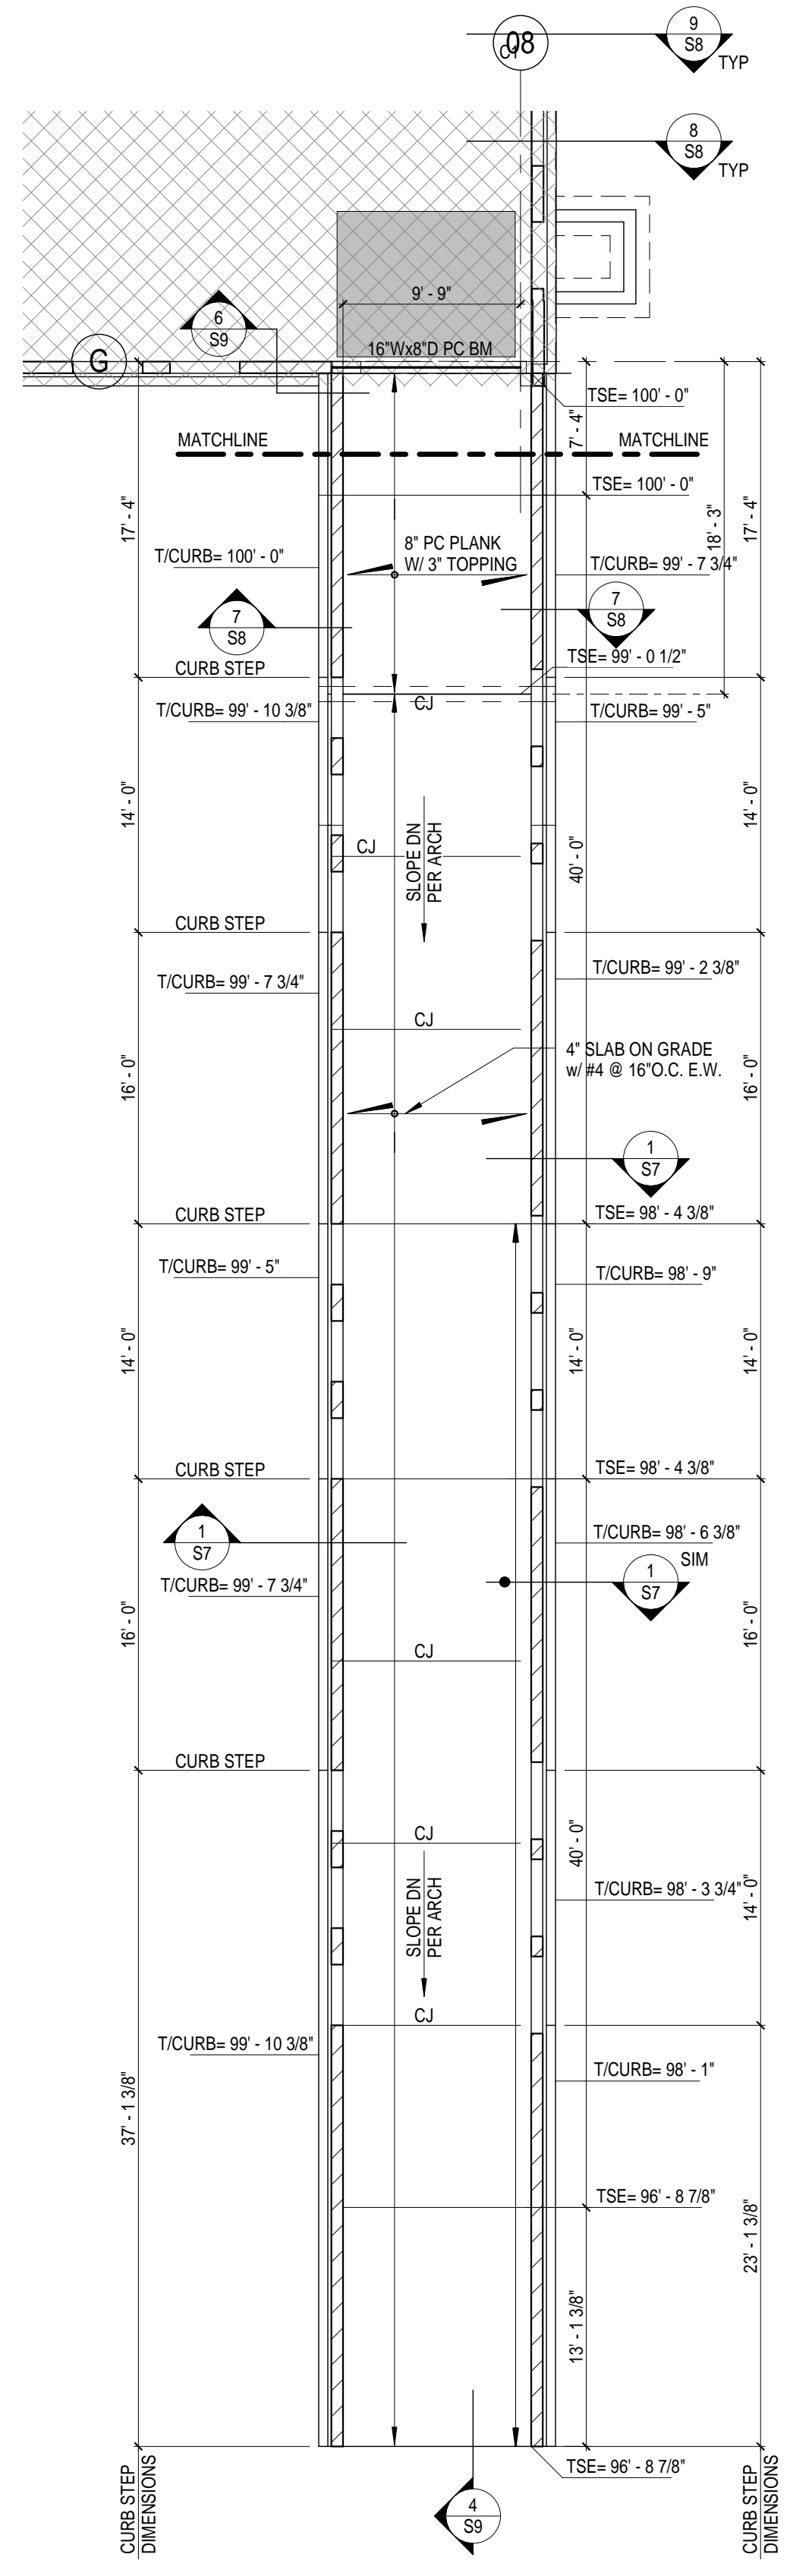

2 PARTIAL GROUND LEVEL FOUNDATION PLAN  
1/8" = 1'-0"

NOT FOR CONSTRUCTION


No.	REVISION	DATE
-----	----------	------



RSP Architects  
1220 Marshall Street NE  
Minneapolis 55413-1036  
612.677.7100  
612.677.7499 fax  
www.rsparch.com

NOTICE: The designs shown and described herein including all technical drawings, graphics, and models thereof, are proprietary and cannot be copied, duplicated or commercially exploited, in whole or in part, without express written permission of RSP Architects. These are available for limited review and evaluation by clients, consultants, contractors, government agencies, vendors and office personnel only in accordance with this Notice.

© Copyright RSP Architects 2011. All rights reserved.

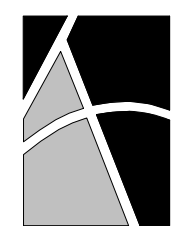

healthcare facilities solutions

CONSULTANTS:

**Structural**  
VAA, LLC  
2955 Xenium Lane N  
Suite 10  
Plymouth, MN 55441

**Civil**  
EVS  
10250 Valley View Road  
Suite 115  
Eden Prairie, MN 55344

**MEP**  
Dunham Associates  
50 South Sixth Street  
Suite 1100  
Minneapolis, MN 55402

**Fire Protection**  
Gary Travinski Associates  
Engineering  
94 Boston Hill  
Larksville, PA 18651-3298

**Landscape**  
Damon Farbar Assoc.  
923 Nicollet Mall  
Minneapolis, MN 55402

I hereby certify that this plan, specification or report was prepared by me or under my direct supervision and that I am a duly licensed Architect under the laws of the State of Minnesota.

Signature \_\_\_\_\_  
Registration No. \_\_\_\_\_  
Date \_\_\_\_\_

APPROVED: SERVICE LINE DIRECTOR	DATE	APPROVED: INFECTION CONTROL NURSE	DATE
APPROVED: GEMS COORDINATOR	DATE	APPROVED: PATIENT SAFETY	DATE
APPROVED: PROJECTS SECTION MANAGER	DATE	APPROVED: CHIEF OF POLICE	DATE
APPROVED: DIRECTOR FMS	DATE	APPROVED: SAFETY MANAGER	DATE

DRAWING TITLE	GROUND LEVEL FRAMING PLAN
APPROVED: CHIEF OF STAFF	DATE
APPROVED: MEDICAL CENTER DIRECTOR	DATE

PROJECT TITLE	ST. CLOUD VA HEALTH CARE SYSTEM
BUILDING No.	4801 VETERANS DRIVE, ST. CLOUD MN
CHECKED BY	KW
DRAWN	RPD

DATE	12/16/11
PROJECT NO.	2022.001.00
DRAWING NO.	S3
CHGS.	00



SAINT CLOUD MN