


three inches = one foot
one and one half inches = one foot
one inch = one foot
three quarters inch = one foot
one half inch = one foot
three eighths inch = one foot
one quarter inch = one foot
one eighth inch = one foot
one sixteenth inch = one foot

SITE PLAN KEY NOTES

- 1 UNDERGROUND PVC CONDUIT (QTY AND SIZES AS INDICATED), SCHEDULE 40, RUN UNDERGROUND DIRECT BURIED. TYPICAL MINIMUM BURIAL DEPTH 36" BELOW FINISHED GRADE. PROVIDE CONTINUOUS WARNING TAPE OVER ALL BURIED CONDUIT AT 12" BELOW FINISH GRADE. INSTALL 3/8" MARKED PULL TAPE ALONG WITH REQUIRED CABLES.
- 2 TURN SCHED 40 PVC CONDUIT UP, SLEEVE AND SEAL FLOOR PENETRATION PER DIVISION SPECIFICATIONS. TERMINATE CONDUIT AT 18" A.F.F. WITH END BELL. PLUG UNUSED CONDUITS AND SLEEVE AROUND CABLES IN OTHERS.
- 3 COMMUNICATIONS HANDHOLE, SEE DETAILS.

NOTE:
SEE TY101 FOR SECURITY SITE WORK

UNITED STATES NAVY
PARCEL #S1229-000-000
O.R. BOOK 47 PG 141

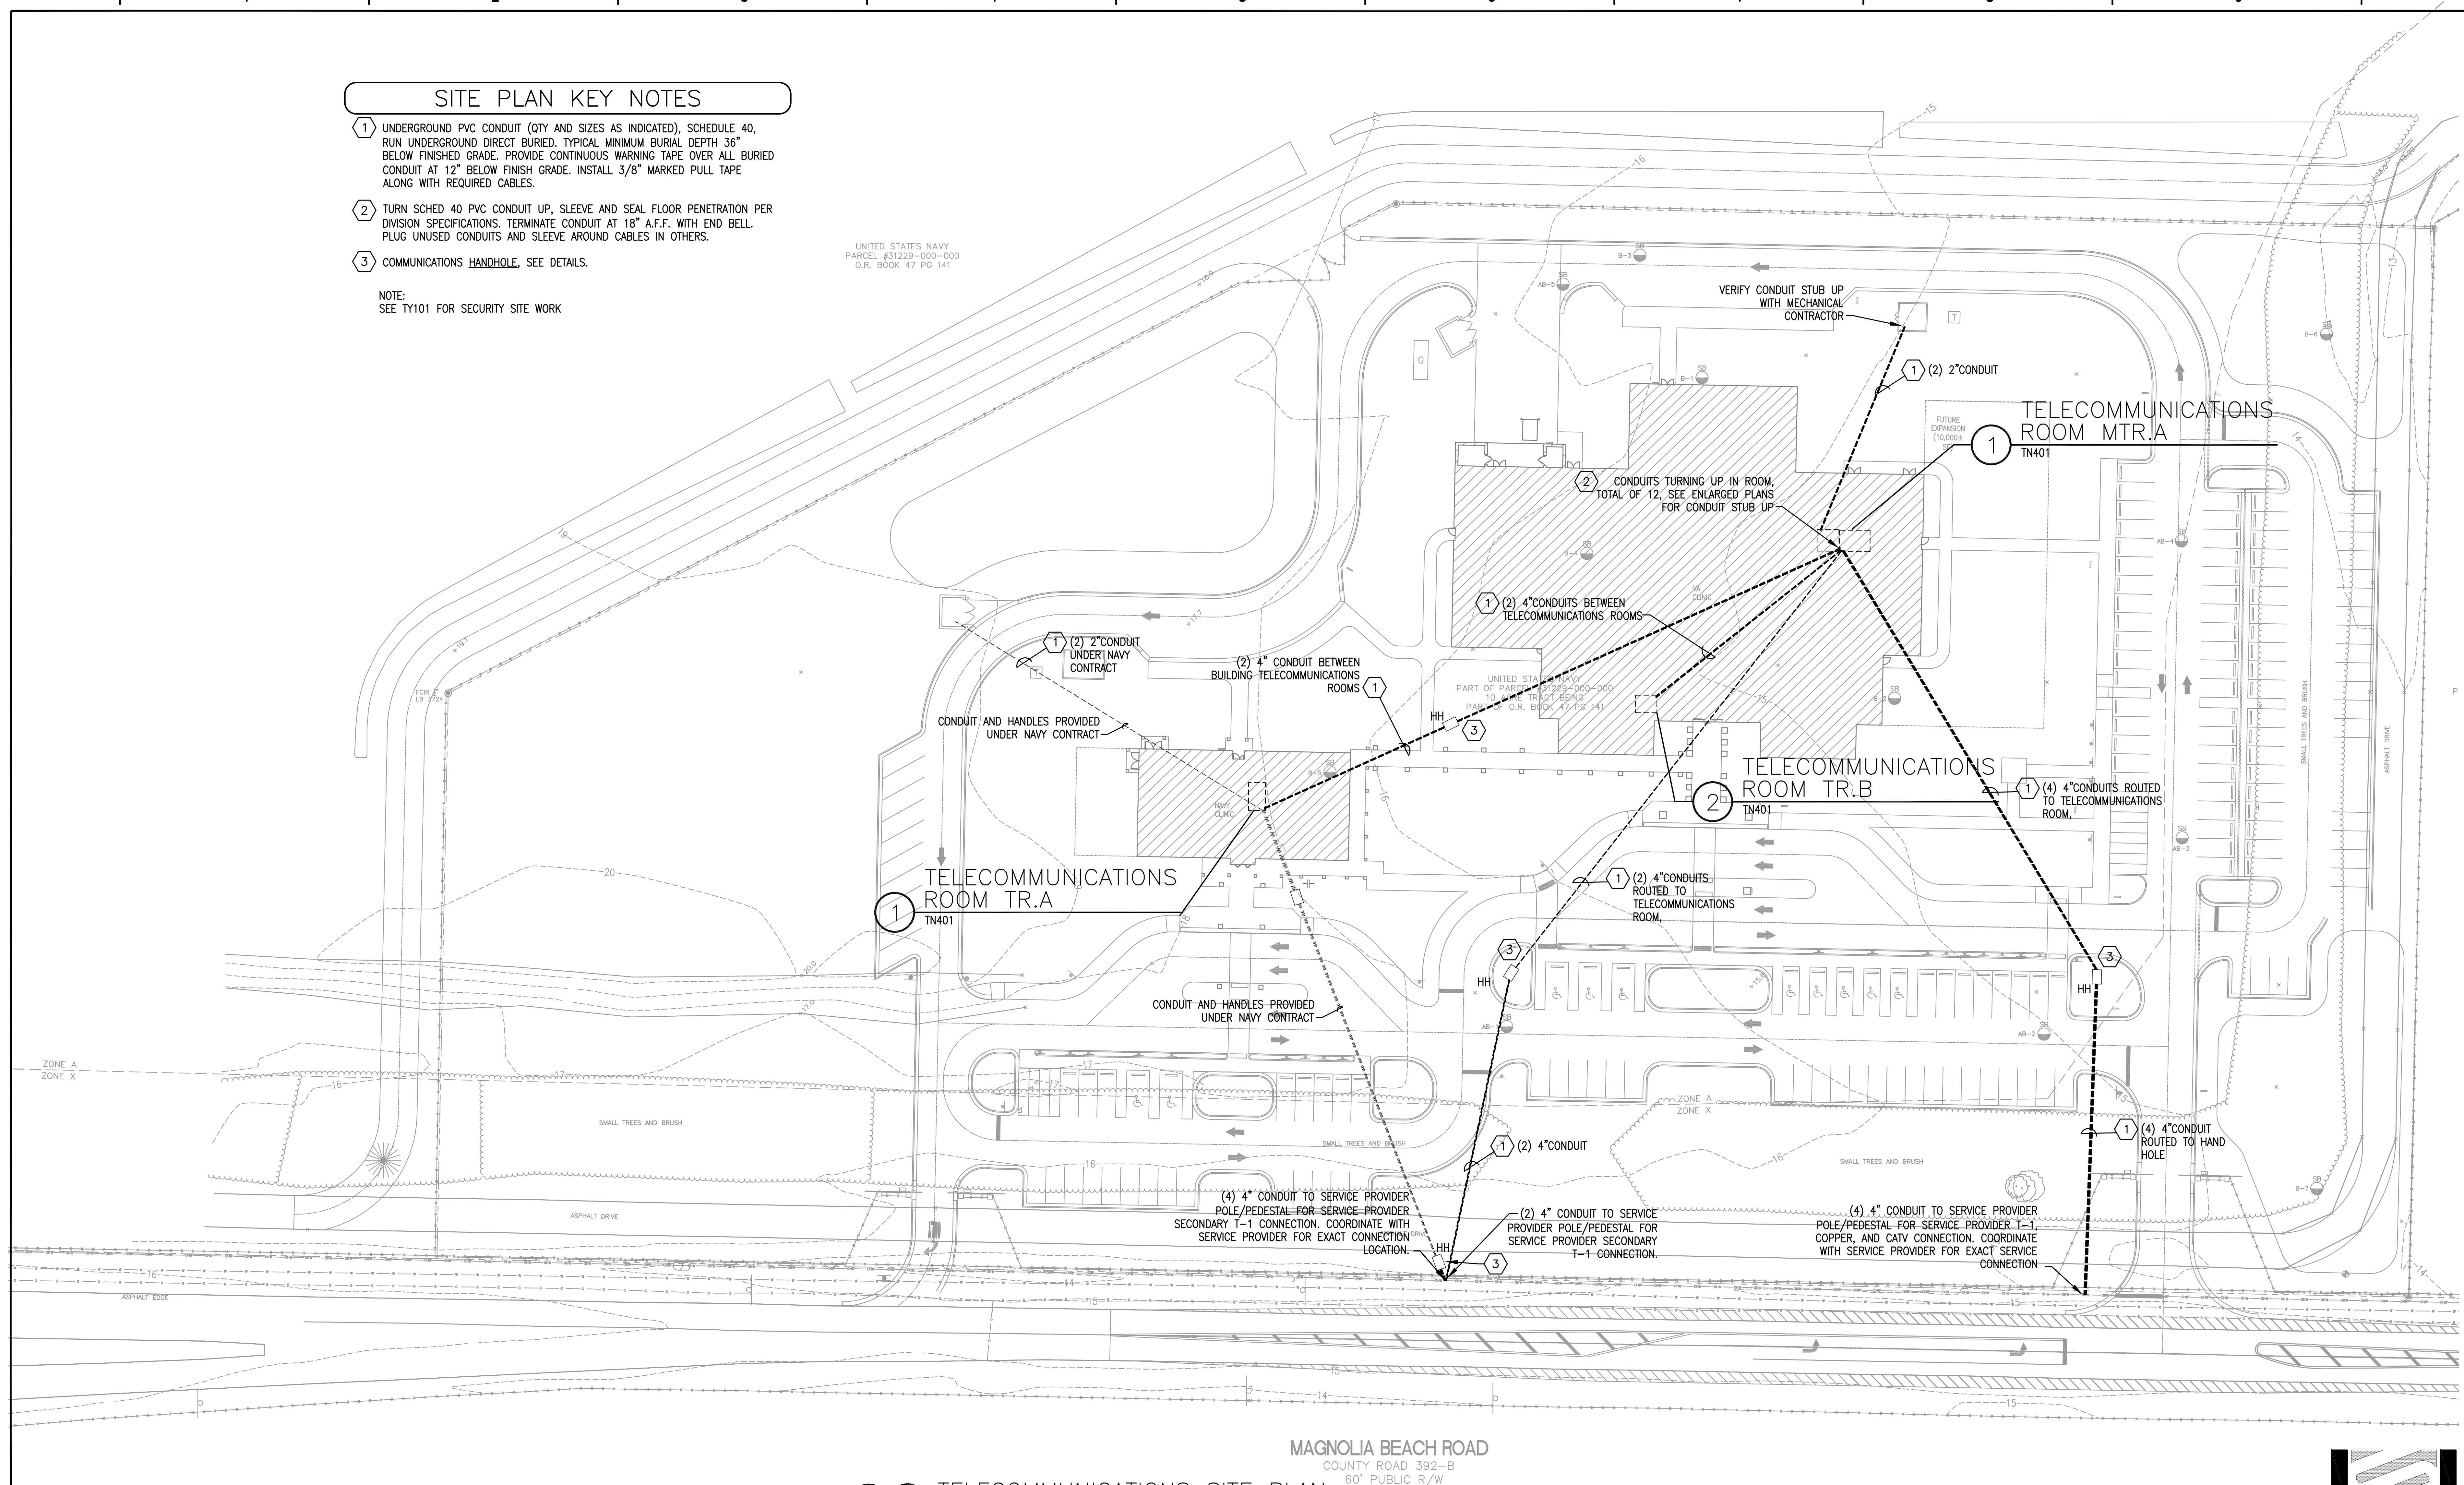

1 TELECOMMUNICATIONS SITE PLAN
30' 0' 30' 60'
SCALE: 1"=30'-0"

MAGNOLIA BEACH ROAD
COUNTY ROAD 392-B
60' PUBLIC R/W



SCHMIDT
CONSULTING GROUP, INC.
FLORIDA LICENSE NUMBER 00371
4015 PARKWAY, SUITE 200, PANAMA CITY, FL 32362
PH: 904-893-0007 FAX: 904-893-0031
10000 NICHOLSON P.E.
FLORIDA LICENSE NUMBER 54662
ICD PROJECT 2011-166

FINAL SUBMISSION

--	--	