




three inches = one foot
one and one half inches = one foot
one inch = one foot
three quarters inch = one foot
one half inch = one foot
three eighths inch = one foot
one quarter inch = one foot
one eighth inch = one foot

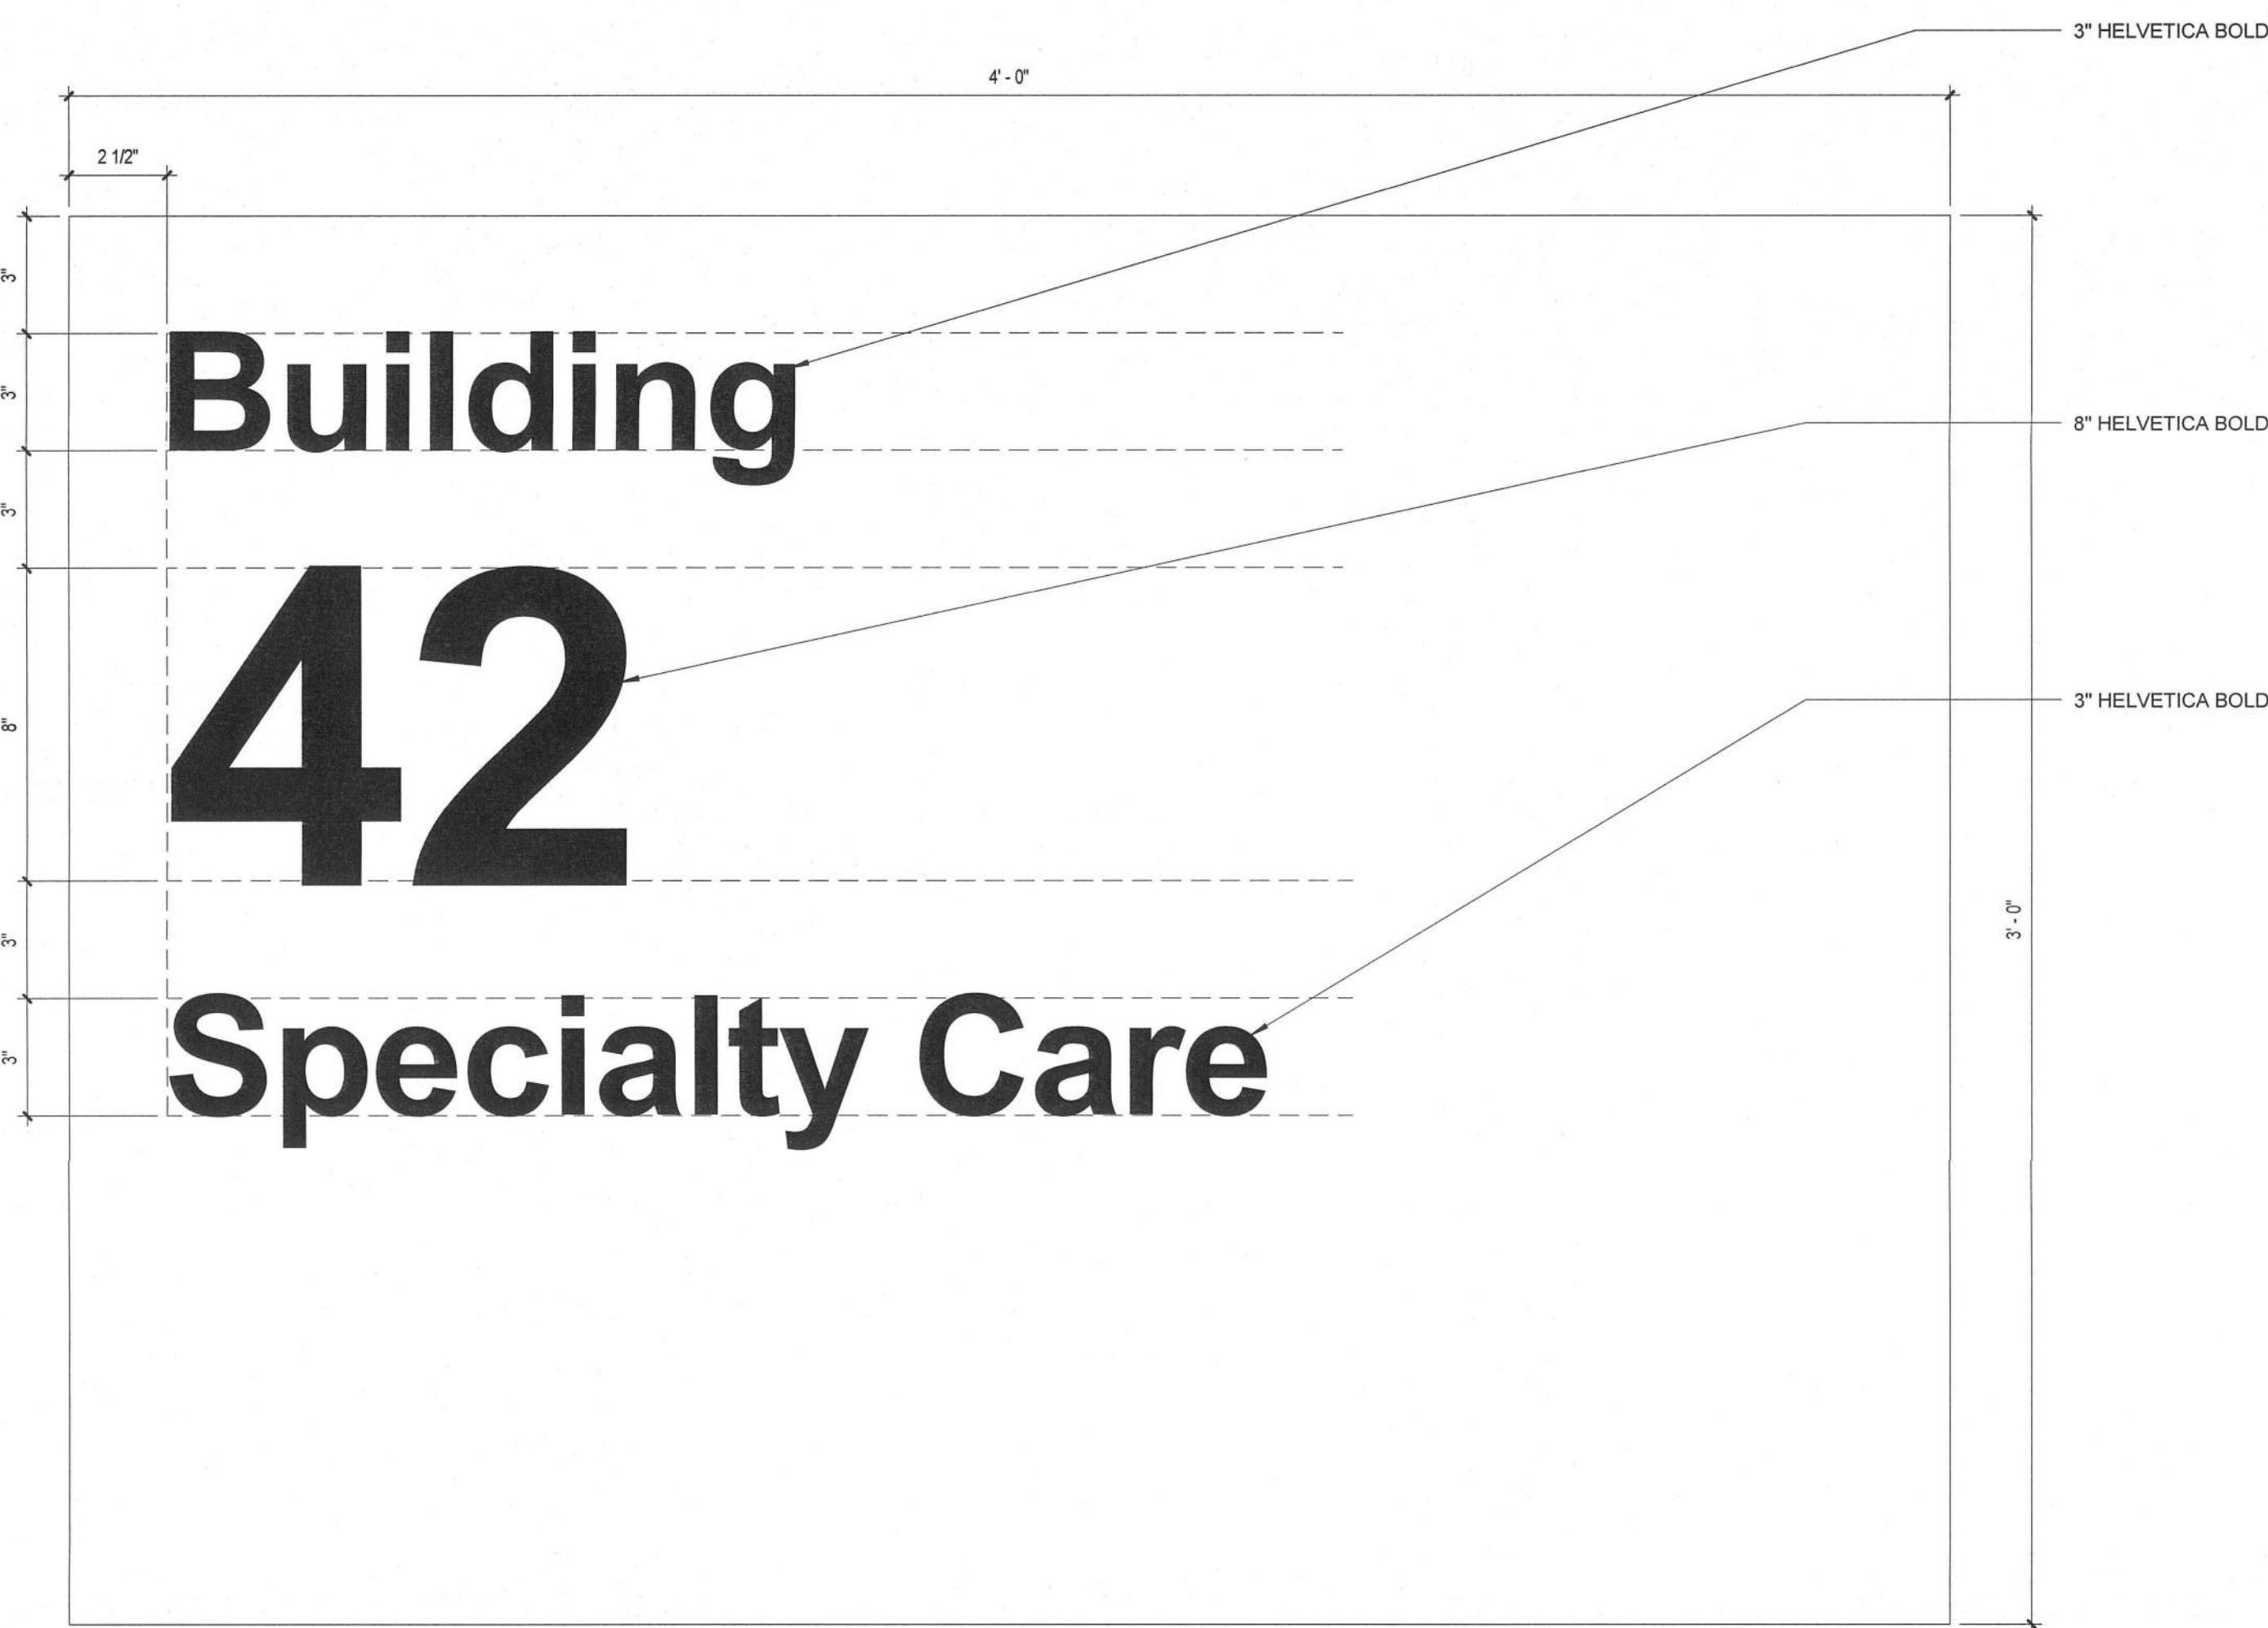


EN-1

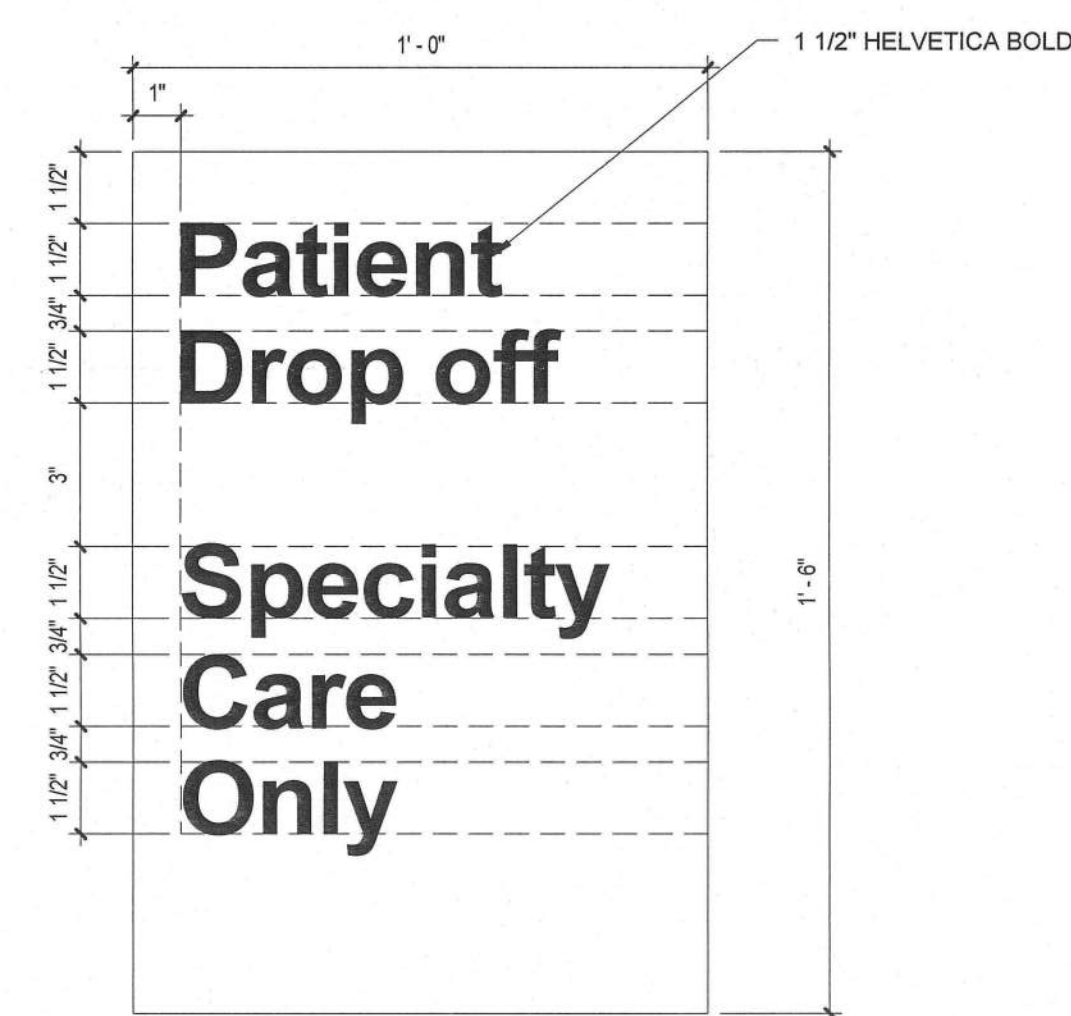

EN-2

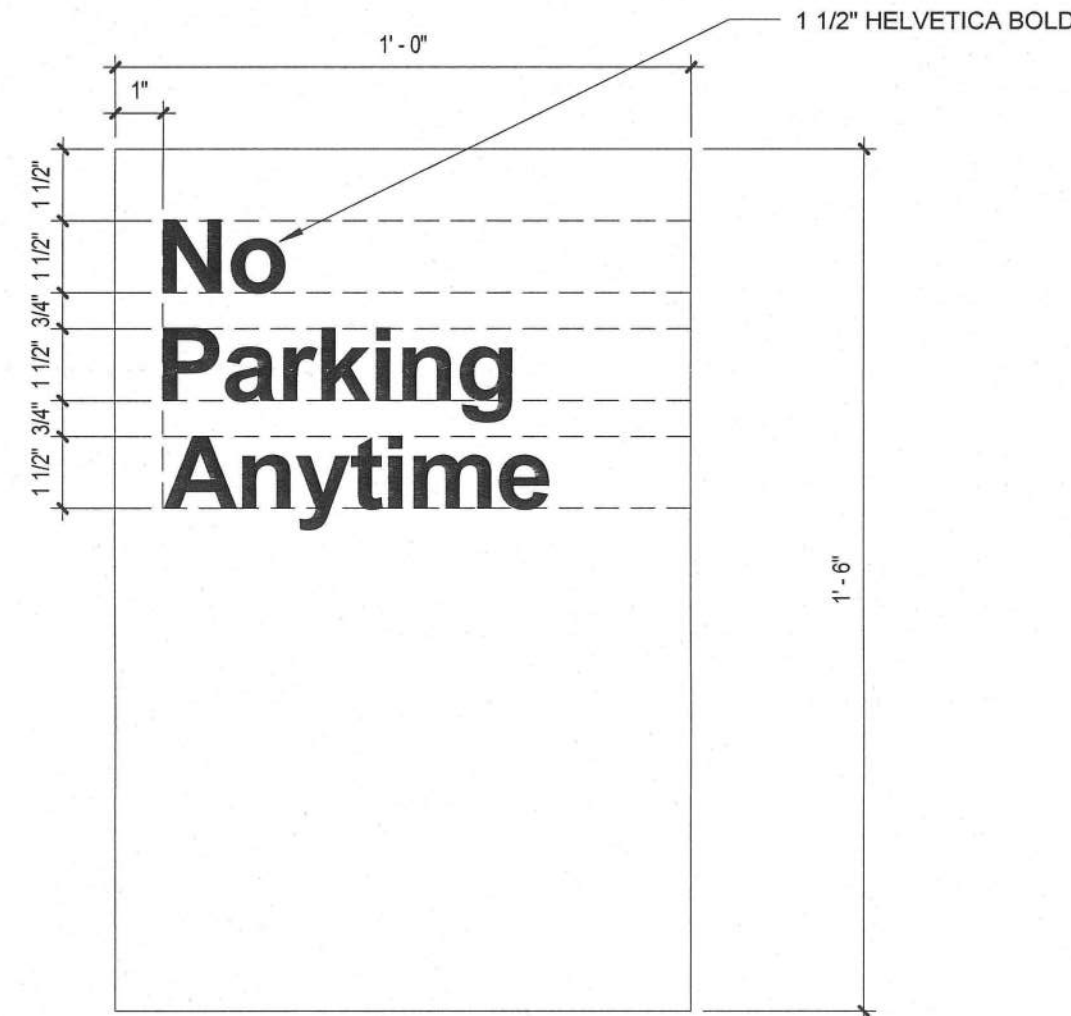

EN-3

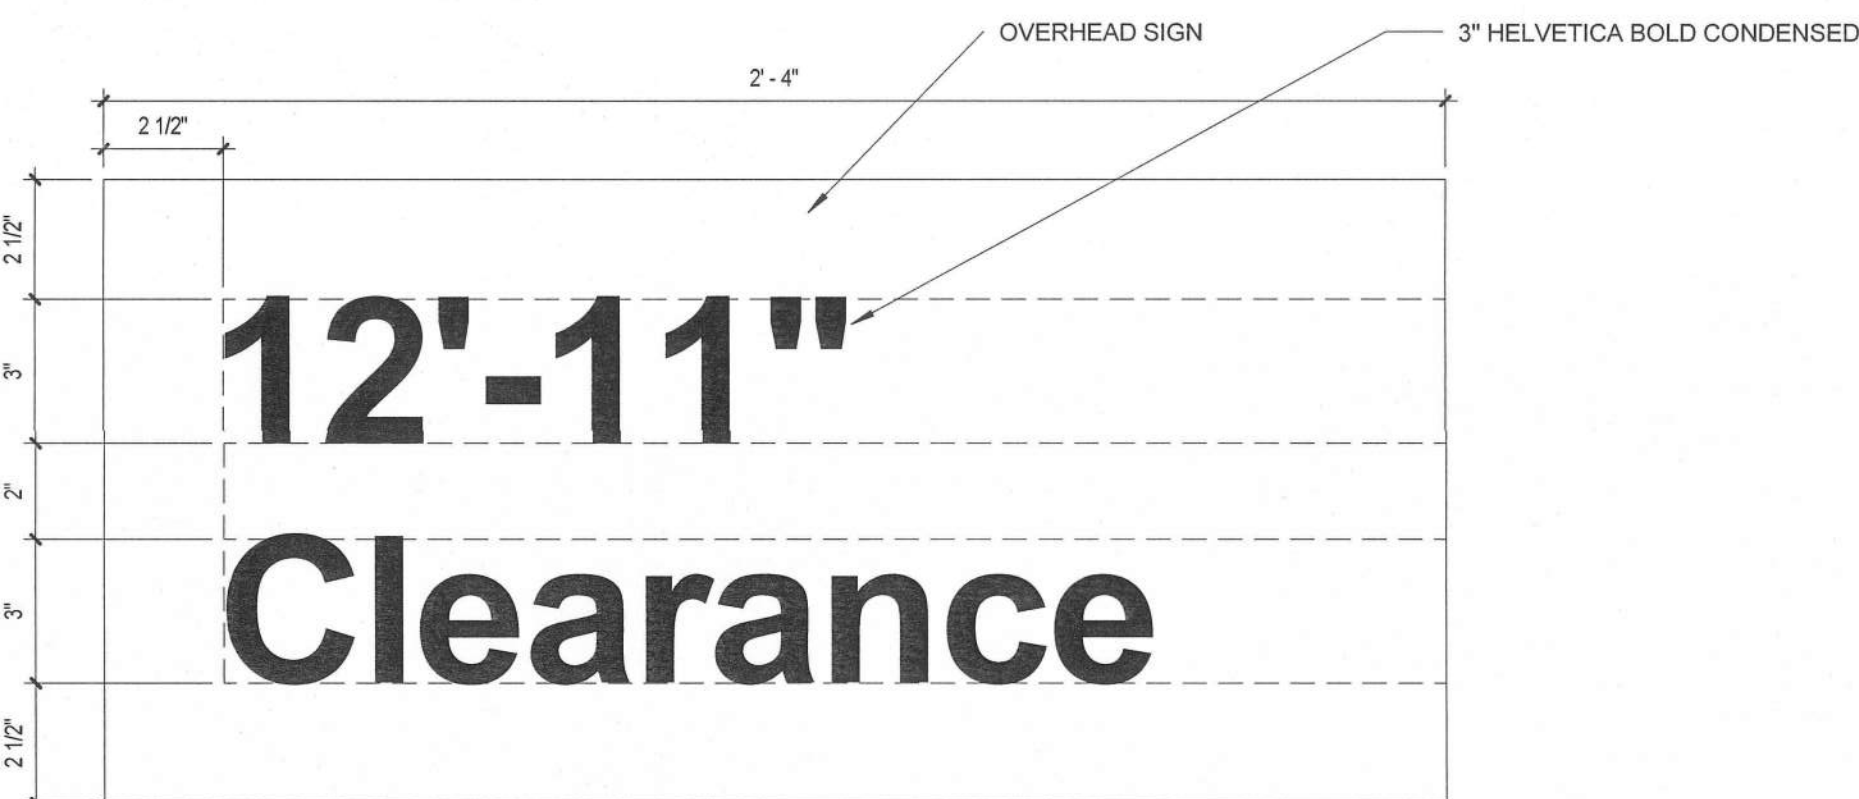


EN-6

★ IF ALTERNATE 6 IS TAKEN, OMIT THIS SIGN.


D1 SIGNAGE KEY/LEGEND

SCALE: 3" = 1'-0"

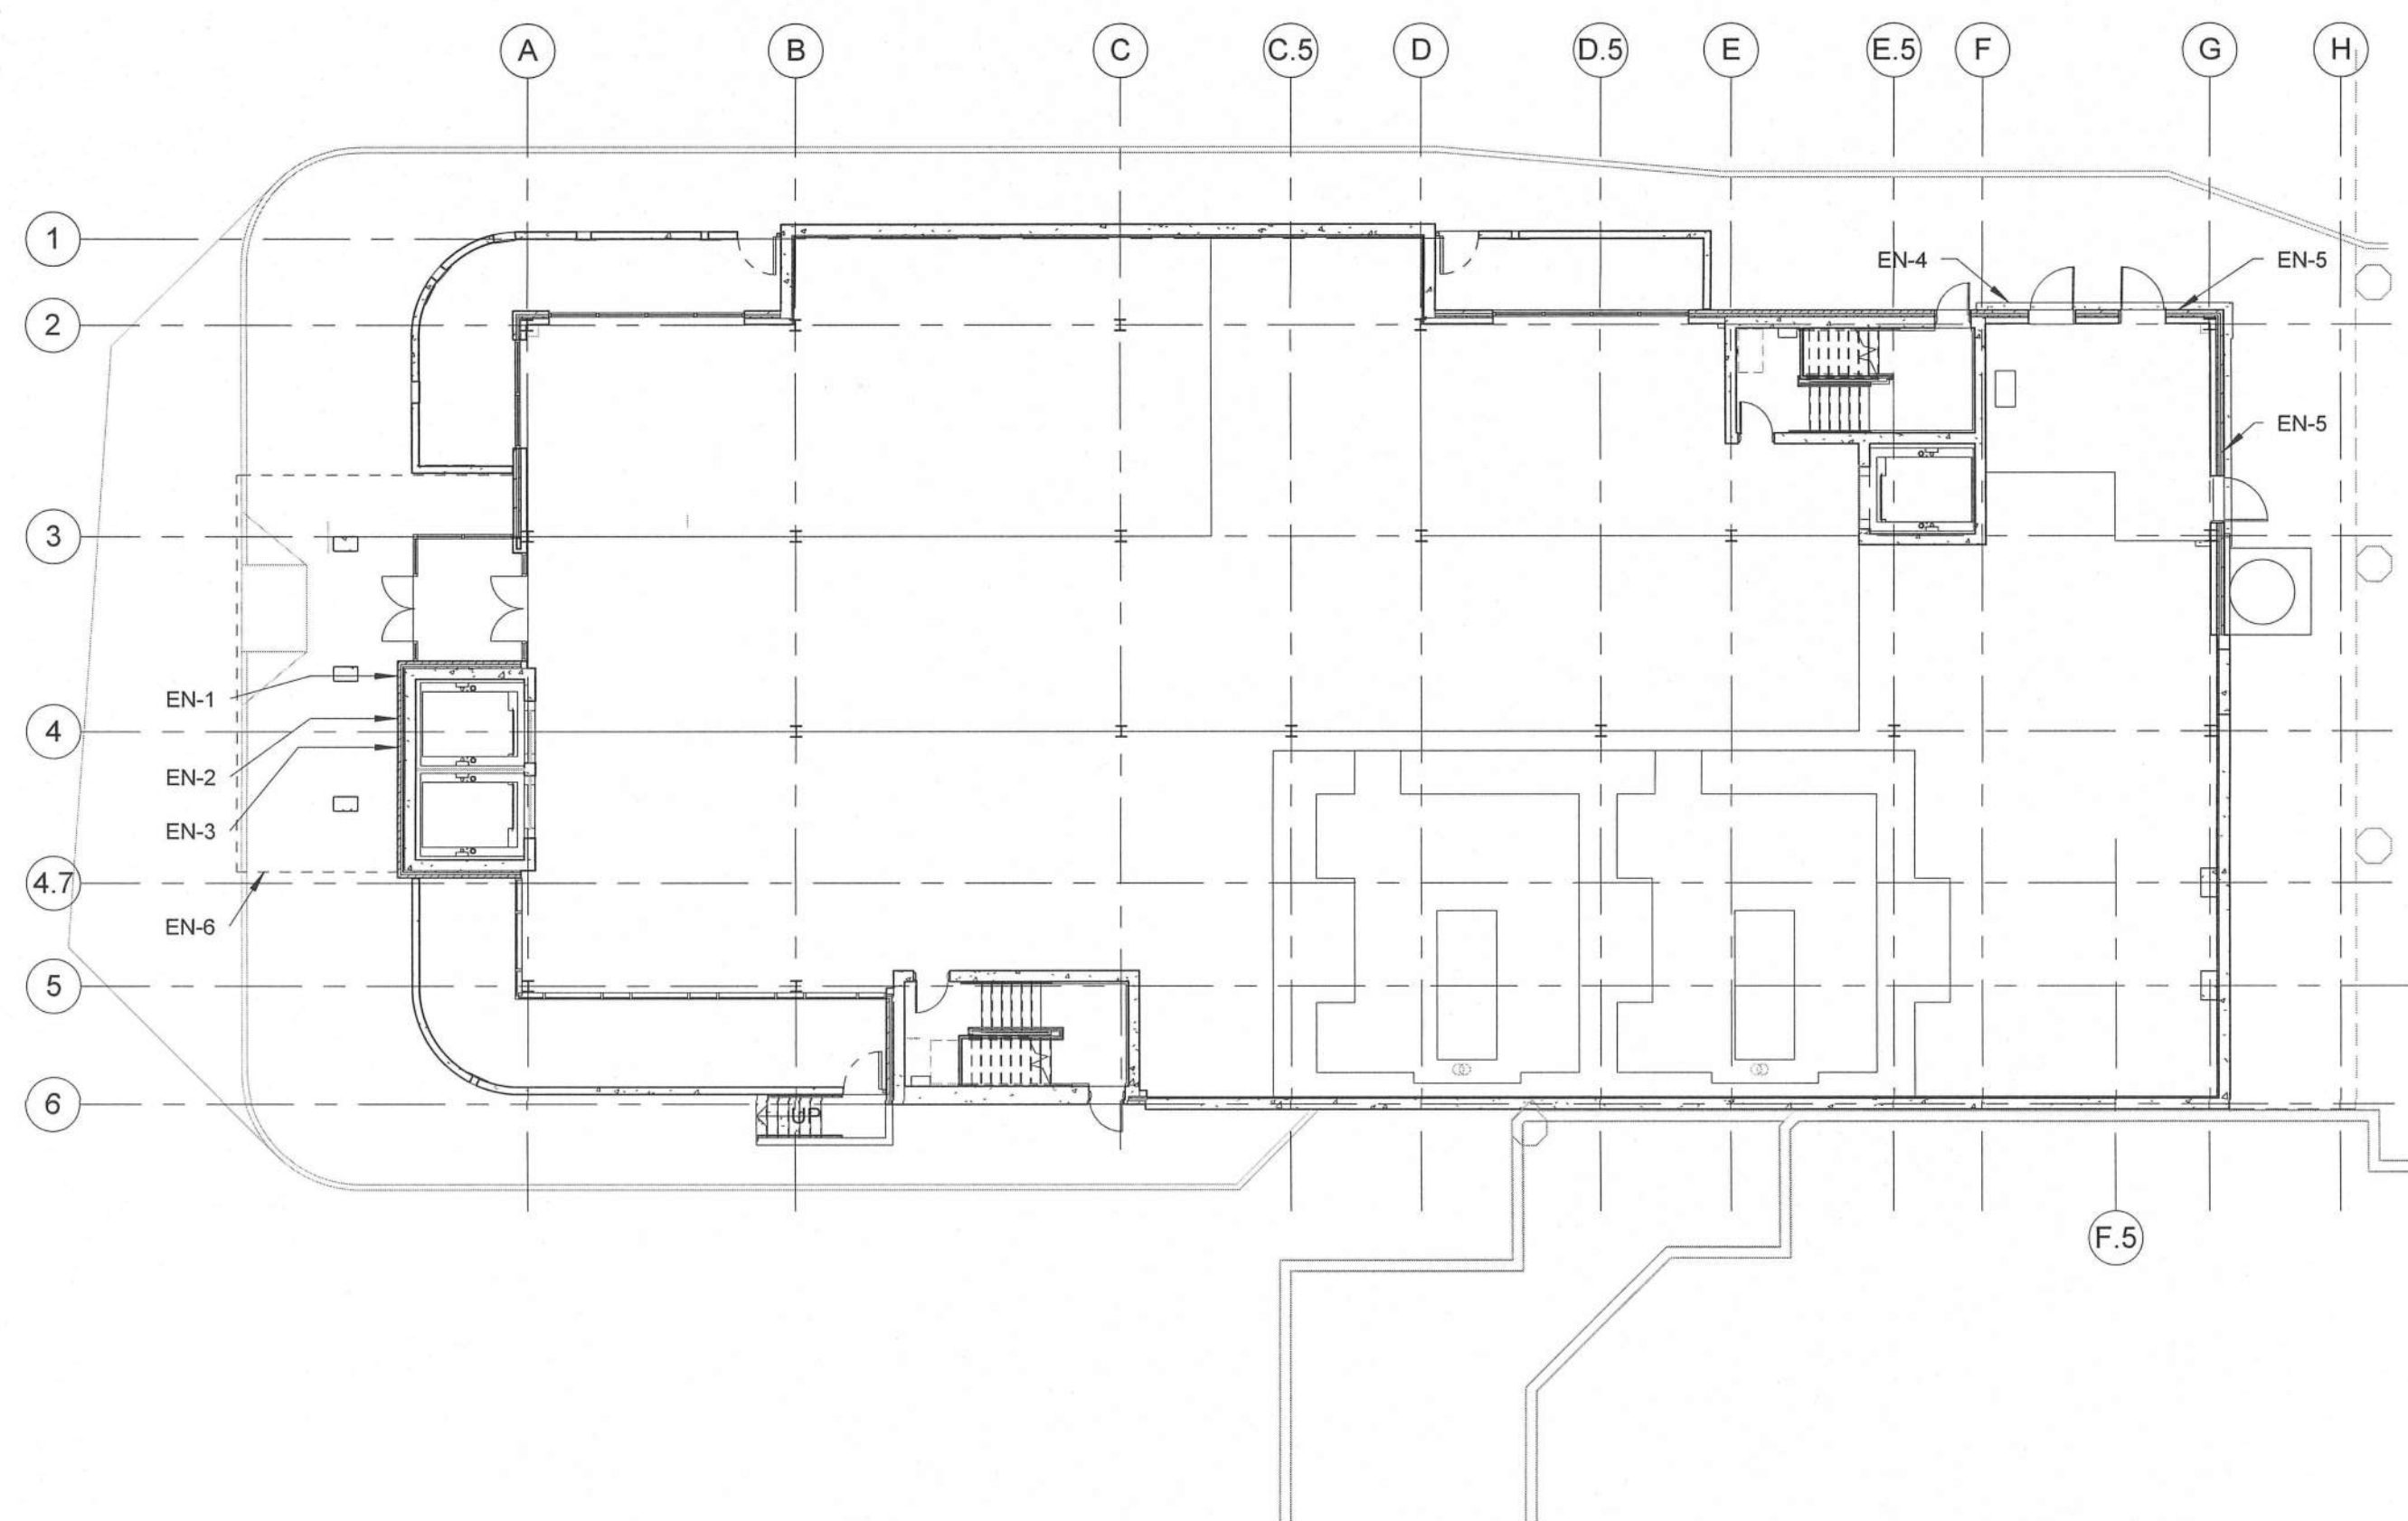


B4 LEVEL 0 EXTERIOR SIGNAGE FLOOR PLAN

SCALE: 1/16" = 1'-0"

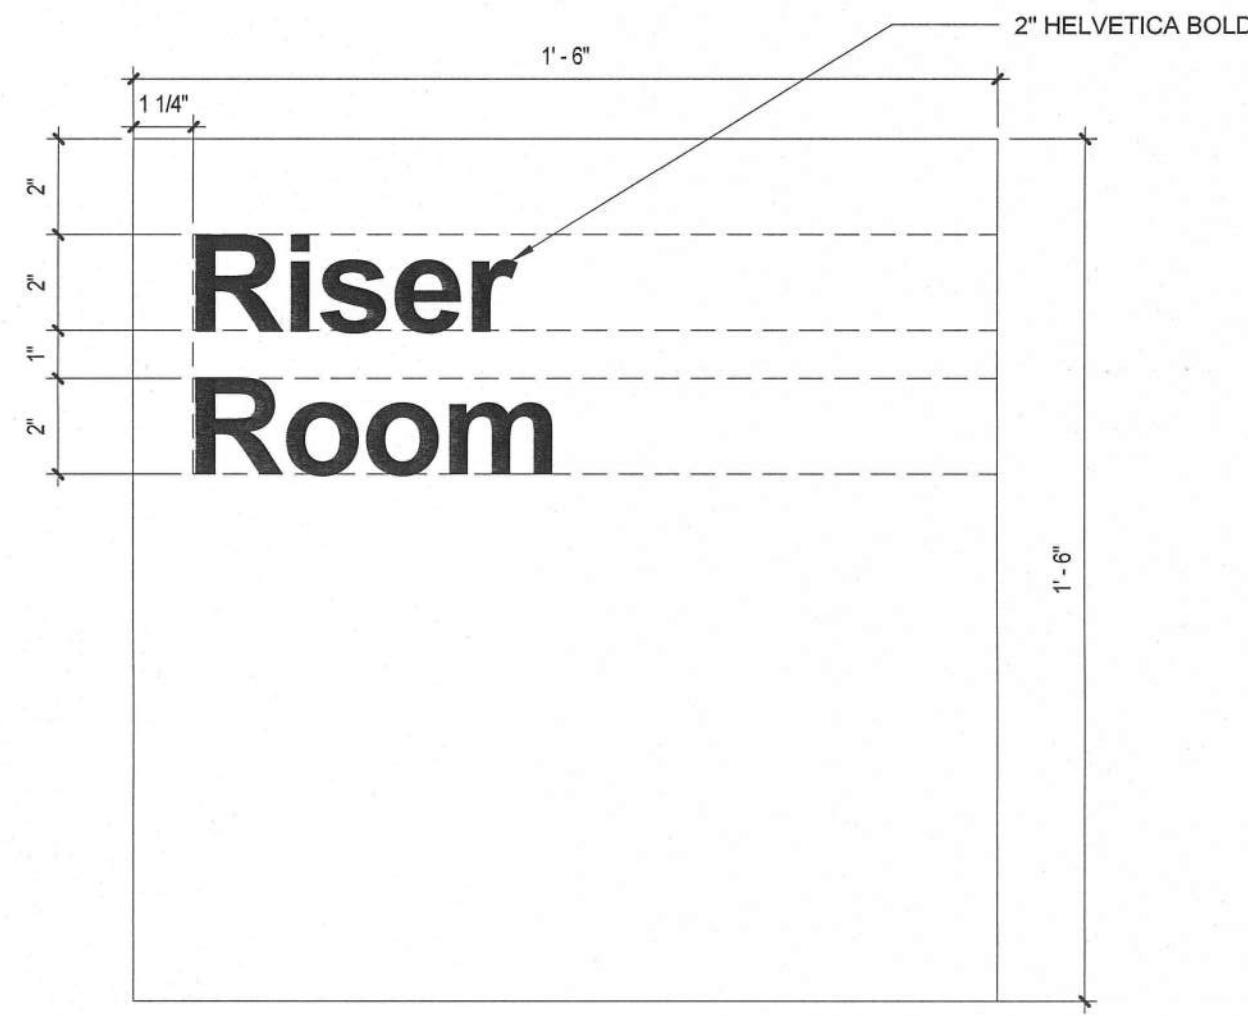

EN-4

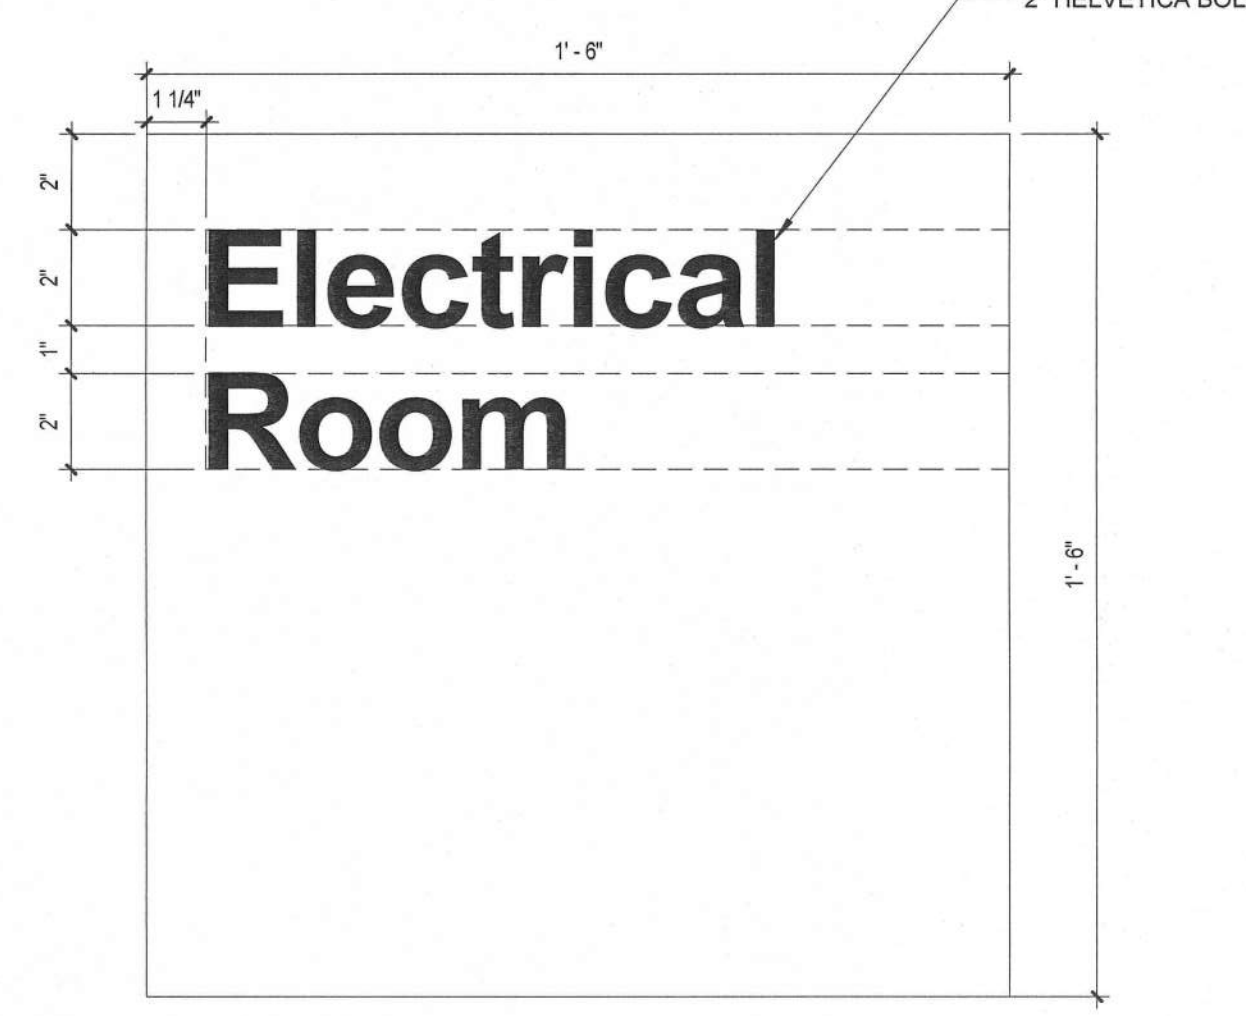

EN-5


**EXTERIOR SIGNAGE
GENERAL NOTES (AE__ SHEETS)**

- BUILDING TITLE: HELVETICA BOLD, UPPER AND LOWER CASE.
- BUILDING NUMBERS: HELVETICA BOLD.
- OVERHEAD SIGNS: HELVETICA BOLD CONDENSED.
- PANEL COLOR: TBD
- LETTERING COLOR: WHITE
- ALL PAINT IS TO BE SEMI-GLOSS
- PANEL MATERIAL: DOUBLE-FACE 1/8" THICK ALUMINUM

★ ALTERNATE NOTES

- OMIT ELEVATOR P-31. INFILL DOORS ON BOTH LEVELS W/ SHAFTWALL. SEE WALL TYPE S4.2 ON G1004.
- OMIT SUNDOLIER DAYLIGHT HARVESTER. OPENING IN CONCRETE FLOORS, SHAFTWALL AND CEILING FIXTURE TO REMAIN IN CONTRACT.
- REPLACE 60 MIL KEE ROOFING MEMBRANE WITH 36 MIL KEE ROOFING MEMBRANE.
- OMIT ROOF GARDEN SYSTEM, LANDSCAPING AT ROOF GARDEN AND GUARDRAIL SURROUNDING ROOF GARDEN. OMIT TRELLIS ON EXISTING MRI WALL. REMOVE PAVERS AT ROOF GARDEN. ROOFING MEMBRANE, INSULATION AND LIQUID WATERPROOFING BELOW ROOF GARDEN TO REMAIN IN CONTRACT.
- OMIT SITE WALLS, ALUMINUM GATES, TRANSLUCENT PANELS AND LANDSCAPING NEAR LOUNGES/HOLDING BAYS. REPLACE SITE WALLS WITH RETAINING WALL SHOWN. SEE SHEETS AE513 AND AE514.
- OMIT VEHICULAR ENTRANCE CANOPY. REPLACE WITH PEDESTRIAN ENTRANCE CANOPY. SEE SHEET AE512. REPLACE VESTIBULE STOREFRONT WITH STOREFRONT INDICATED. OMIT SUPPORTING CAST-IN-PLACE COLUMNS AND METAL STRUCTURE AND REPLACE WITH STRUCTURE FOR PEDESTRIAN ENTRANCE CANOPY. SEE SHEET S-601.
- OMIT AREA INDICATED. AREA TO BE UNFINISHED SPACE. INCLUDE GYPSUM BOARD AND VAPOR BARRIER ON EXTERIOR WALLS.
- OMIT AREA INDICATED. AREA TO BE UNFINISHED SPACE. INCLUDE GYPSUM BOARD AND VAPOR BARRIER ON EXTERIOR WALLS.
- OMIT AREA INDICATED AND ELEVATOR P-30. INFILL DOORS ON BOTH LEVELS W/ SHAFTWALL. AREA TO BE UNFINISHED SPACE. INCLUDE GYPSUM BOARD AND VAPOR BARRIER ON EXTERIOR WALLS.
- OMIT AREA INDICATED. AREA TO BE UNFINISHED SPACE. INCLUDE GYPSUM BOARD AND VAPOR BARRIER ON EXTERIOR WALLS.

KEY PLAN

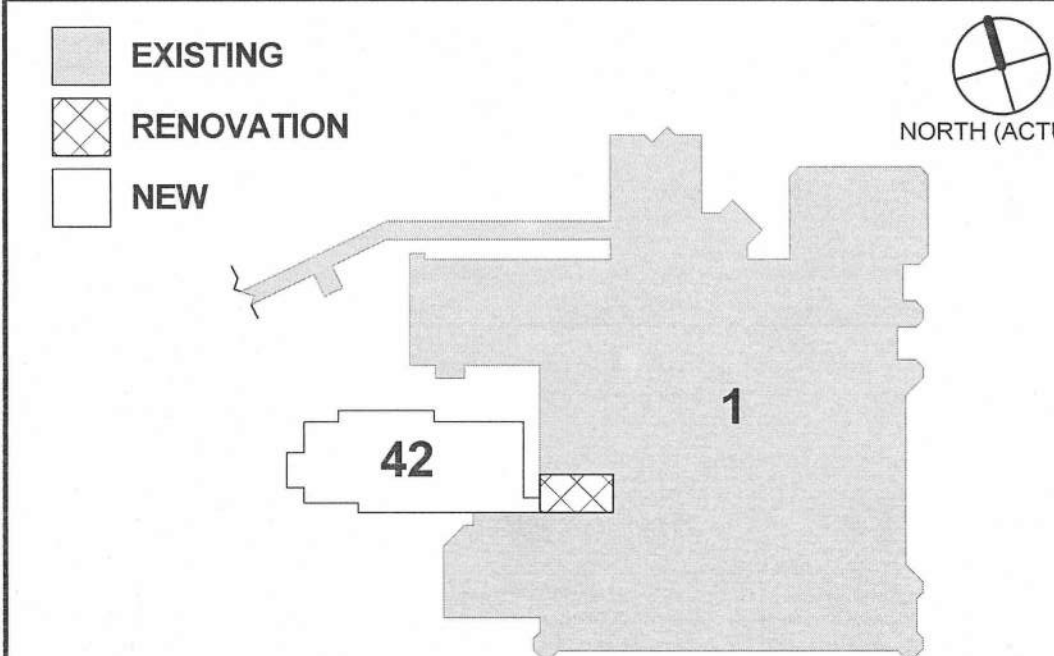

**FULLY SPRINKLERED
FINAL CONSTRUCTION DOCUMENTS**

| |
|---|
| |
|---|