



DOOR SCHEDULE																																						
DOOR NUMBER	DRAWING NUMBER	DOOR TYPE	DOOR OPENING		THICKNESS	DOOR MATERIAL									DETAILS			ACTION								FRAME MATERIAL								FIRE RESISTANCE RATING	DOOR HANDING	HARDWARE SET NUMBER	REMARKS	
						HOLLOW METAL	HOLLOW METAL (INSULATED)	ACOUSTIC PANEL	ALUMINUM AND GLASS	ALUMINUM AND GLASS (INSULATED)	STEEL AND GLASS	WOOD (SO)	WOOD AND GLASS	FABRIC	SEE DWG. NO. A9-03 FOR DOOR DETAILS	HEAD	JAMB	SILL	OVERHEAD	SINGLE ACTING	PAIR OF SINGLE ACTING	SECTIONAL	FOLDING	SLIDING	PAIR OF SLIDING	DOUBLE EGRESS	ALUMINUM	WOOD	HOLLOW METAL - WELDED	HOLLOW METAL - K.D.	STRUCTURAL CHANNEL	FRAME LESS	WEATHER SEALS					
			WIDTH	HEIGHT																																		1
100A		B	5'-0"	8'-0"	1 1/2"					5													16		18				24							BIPART	PHOTO SENSOR, POWER OPERATED, LOCKABLE	
100B		B	5'-0"	8'-0"	1 1/2"					5													16		18				24							BIPART	PHOTO SENSOR, POWER OPERATED, LOCKABLE	
102		A	4'-0"	7'-0"	1 3/4"							7														20										RH	WIRED READER & ELECTRIC STRIKE	
104		A	3'-0"	7'-0"	1 3/4"							7														20											RH	STOREROOM FUNCTION
106		A	4'-0"	7'-0"	1 3/4"							7														20											RH	WIRED READER & ELECTRIC STRIKE
108		A	4'-0"	7'-0"	1 3/4"							7														20											RH	WIRED READER & ELECTRIC STRIKE
108B		A	3'-6"	7'-0"	1 3/4"							7														20											LHR	THUMB TURN LOCK WITH INDICATOR
112		A	3'-6"	7'-0"	1 3/4"							7									15			18													SLIDER	WIRED READER & MAGNETIC LOCK
112B		A	3'-6"	7'-0"	1 3/4"							7													20												LH	THUMB TURN LOCK WITH INDICATOR
113		A	3'-6"	7'-0"	1 3/4"							7													20												LHR	WIRED READER & ELECTRIC STRIKE, CLOSER
113A		A	3'-6"	7'-0"	1 3/4"							7													20												LHR	WIRED READER & ELECTRIC STRIKE, CLOSER
114		A	3'-6"	7'-0"	1 3/4"							7													20												LHR	STOREROOM FUNCTION
115		A	3'-6"	7'-0"	1 3/4"							7													20												LHR	WIRED READER & ELECTRIC STRIKE, CLOSER
116		A	3'-6"	7'-0"	1 3/4"							7													20												LHR	WIRED READER & ELECTRIC STRIKE, CLOSER
116A		A	3'-0"	7'-0"	1 3/4"							7									15			18													SLIDER	THUMB TURN LOCK WITH INDICATOR
116B		A	3'-0"	7'-0"	1 3/4"							7									15			18													SLIDER	THUMB TURN LOCK WITH INDICATOR
116C		A	3'-0"	7'-0"	1 3/4"							7									15			18													SLIDER	THUMB TURN LOCK WITH INDICATOR
116D		A	3'-0"	7'-0"	1 3/4"							7									15			18													SLIDER	THUMB TURN LOCK WITH INDICATOR
117A		A	3'-6"	7'-0"	1 3/4"							7									11					20											LH	WIRED READER & ELECTRIC STRIKE, CLOSER
117B		A	3'-6"	7'-0"	1 3/4"							7									11					20											LH	WIRED READER & ELECTRIC STRIKE, CLOSER
117C		A	3'-6"	7'-0"	1 3/4"							7									11					20											RH	WIRED READER & ELECTRIC STRIKE, CLOSER
117D		A	3'-6"	7'-0"	1 3/4"							7									11					20											RH	WIRED READER & ELECTRIC STRIKE, CLOSER
118		A	3'-6"	7'-0"	1 3/4"							7									11					20											RH	STOREROOM FUNCTION
118A		A	3'-6"	7'-0"	1 3/4"							7									11					20											RH	STOREROOM FUNCTION
A-100		E	3'-6"	7'-0"	1 3/4"								8								11					20											RHR	WIRED READER & ELECTRIC STRIKE, POWER OPERATOR
A-100A		A	3'-0"	7'-0"	1 3/4"							7									11					20											RH	WIRED READER & ELECTRIC STRIKE, CLOSER **
A-100B		A	3'-6"	7'-0"	1 3/4"		2														11					20			24								RH	WIRED READER & ELECTRIC STRIKE, CLOSER
A-108		A	3'-6"	7'-0"	1 3/4"							7									11					20											RH	WIRED READER & ELECTRIC STRIKE
A-108C		A	3'-6"	7'-0"	1 3/4"							7									11					20											LH	STOREROOM FUNCTION
A-112		A	3'-6"	7'-0"	1 3/4"							7									11					20											RH	THUMB TURN LOCK WITH INDICATOR
A-116		A	3'-6"	7'-0"	1 3/4"							7											15		18												SLIDER	THUMB TURN LOCK WITH INDICATOR
A-116A		A	3'-0"	7'-0"	1 3/4"							7											15		18												SLIDER	THUMB TURN LOCK WITH INDICATOR
A-116B		A	3'-6"	7'-0"	1 3/4"							7									11					20											RH	THUMB TURN LOCK WITH INDICATOR
B-100		E	3'-6"	7'-0"	1 3/4"								8								11					20											RHR	WIRED READER & ELECTRIC STRIKE, POWER OPERATOR
B-100A		A	3'-0"	7'-0"	1 3/4"							7									11					20											RH	WIRED READER & ELECTRIC STRIKE, CLOSER **
B-102		A	3'-6"	7'-0"	1 3/4"							7											15		18												SLIDER	THUMB TURN LOCK WITH INDICATOR
B-102A		A	3'-0"	7'-0"	1 3/4"							7											15		18												SLIDER	THUMB TURN LOCK WITH INDICATOR
B-104		A	3'-6"	7'-0"	1 3/4"							7											15		18												SLIDER	THUMB TURN LOCK WITH INDICATOR
B-104A		A	3'-0"	7'-0"	1 3/4"							7											15		18												SLIDER	THUMB TURN LOCK WITH INDICATOR
B-106		A	3'-6"	7'-0"	1 3/4"							7											15		18												SLIDER	THUMB TURN LOCK WITH INDICATOR
B-106A		A	3'-0"	7'-0"	1 3/4"							7											15		18												SLIDER	THUMB TURN LOCK WITH INDICATOR
B-108		A	3'-6"	7'-0"	1 3/4"							7									11					20											RH	THUMB TURN LOCK WITH INDICATOR
B-109		A	3'-6"	7'-0"	1 3/4"							7											15		18												SLIDER	THUMB TURN LOCK WITH INDICATOR
B-109A		A	3'-0"	7'-0"	1 3/4"							7											15		18												SLIDER	THUMB TURN LOCK WITH INDICATOR
B-109B		A	3'-6"	7'-0"	1 3/4"							7									11					20											RH	THUMB TURN LOCK WITH INDICATOR
B-110		A	3'-6"	7'-0"	1 3/4"							7											15		18												SLIDER	THUMB TURN LOCK WITH INDICATOR
B-110A		A	3'-0"	7'-0"	1 3/4"							7											15		18												SLIDER	THUMB TURN LOCK WITH INDICATOR
B-111		A	3'-6"	7'-0"	1 3/4"							7											15		18												SLIDER	THUMB TURN LOCK WITH INDICATOR
B-111A		A	3'-0"	7'-0"	1 3/4"							7											15		18												SLIDER	THUMB TURN LOCK WITH INDICATOR
B-111B		A	3'-6"	7'-0"	1 3/4"							7									11					20											RH	THUMB TURN LOCK WITH INDICATOR

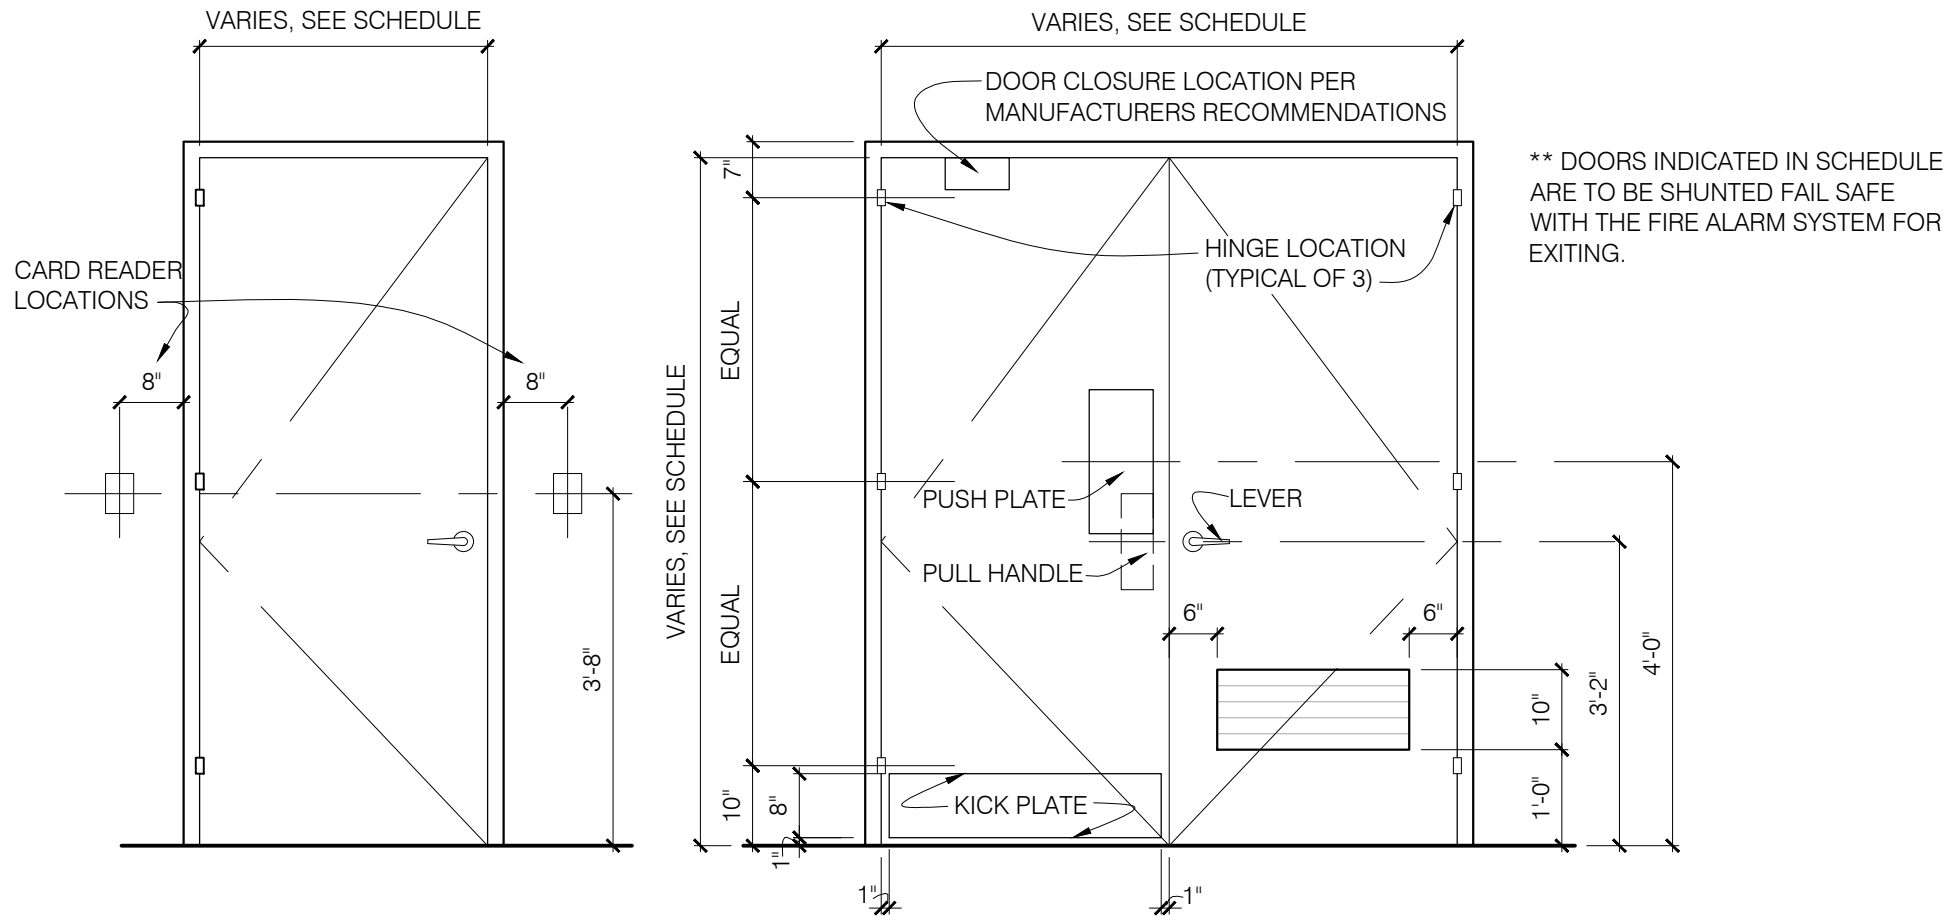


** DOORS INDICATED IN SCHEDULE ARE TO BE SHUNTED FAIL SAFE WITH THE FIRE ALARM SYSTEM FOR EXITING.

TYPICAL
CARD READER LOCATION
SCALE: 1/2" = 1'-0"

TYPICAL
HARDWARE MOUNTING
SCALE: 1/2" = 1'-0"

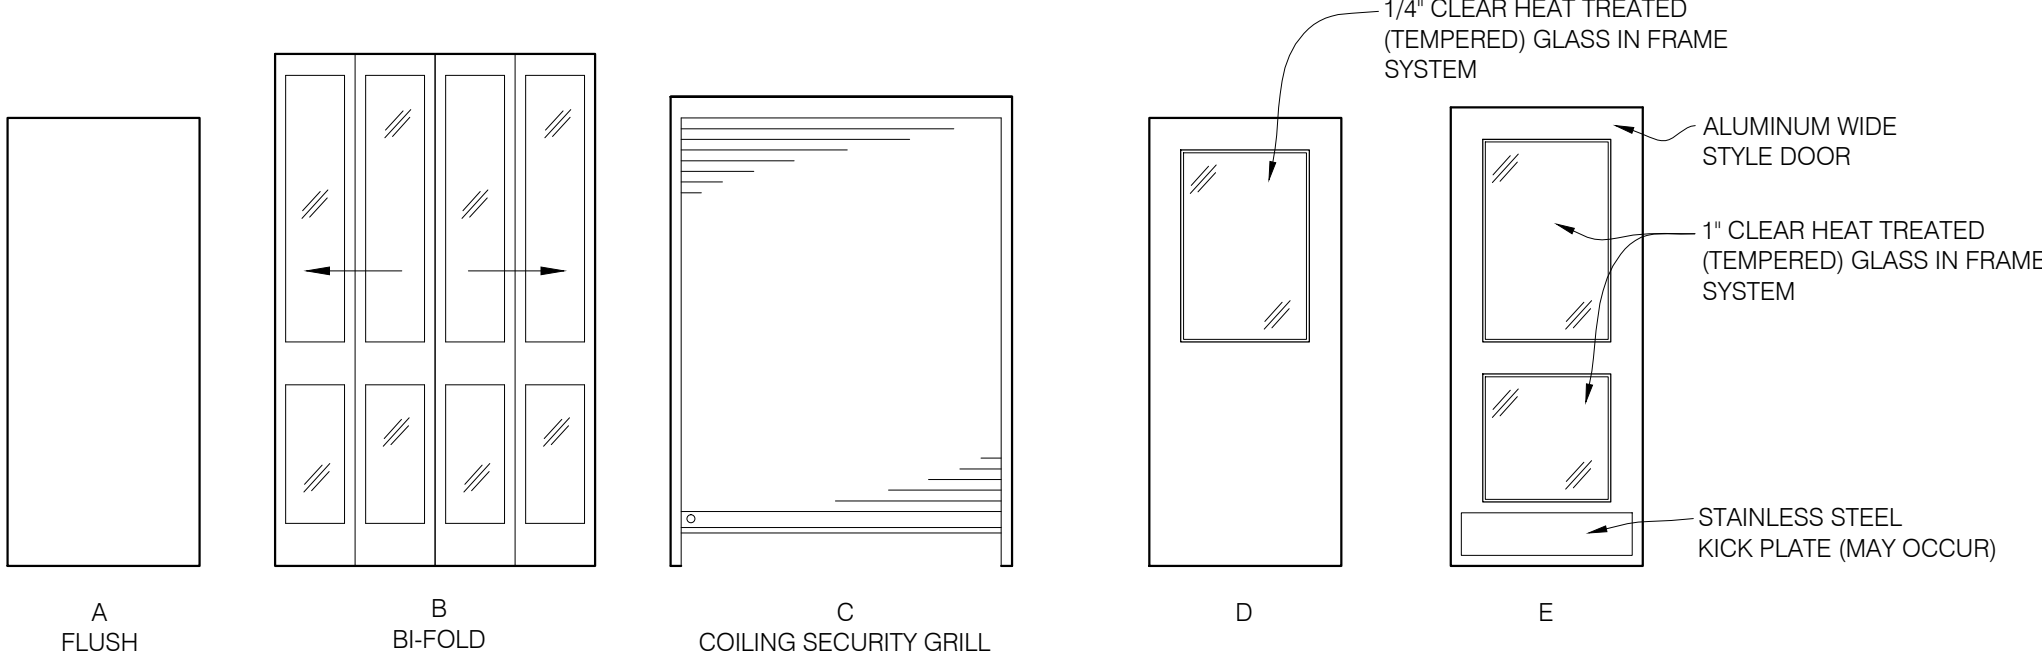

TYPICAL
DOOR TYPES
SCALE: 1/4\"/>

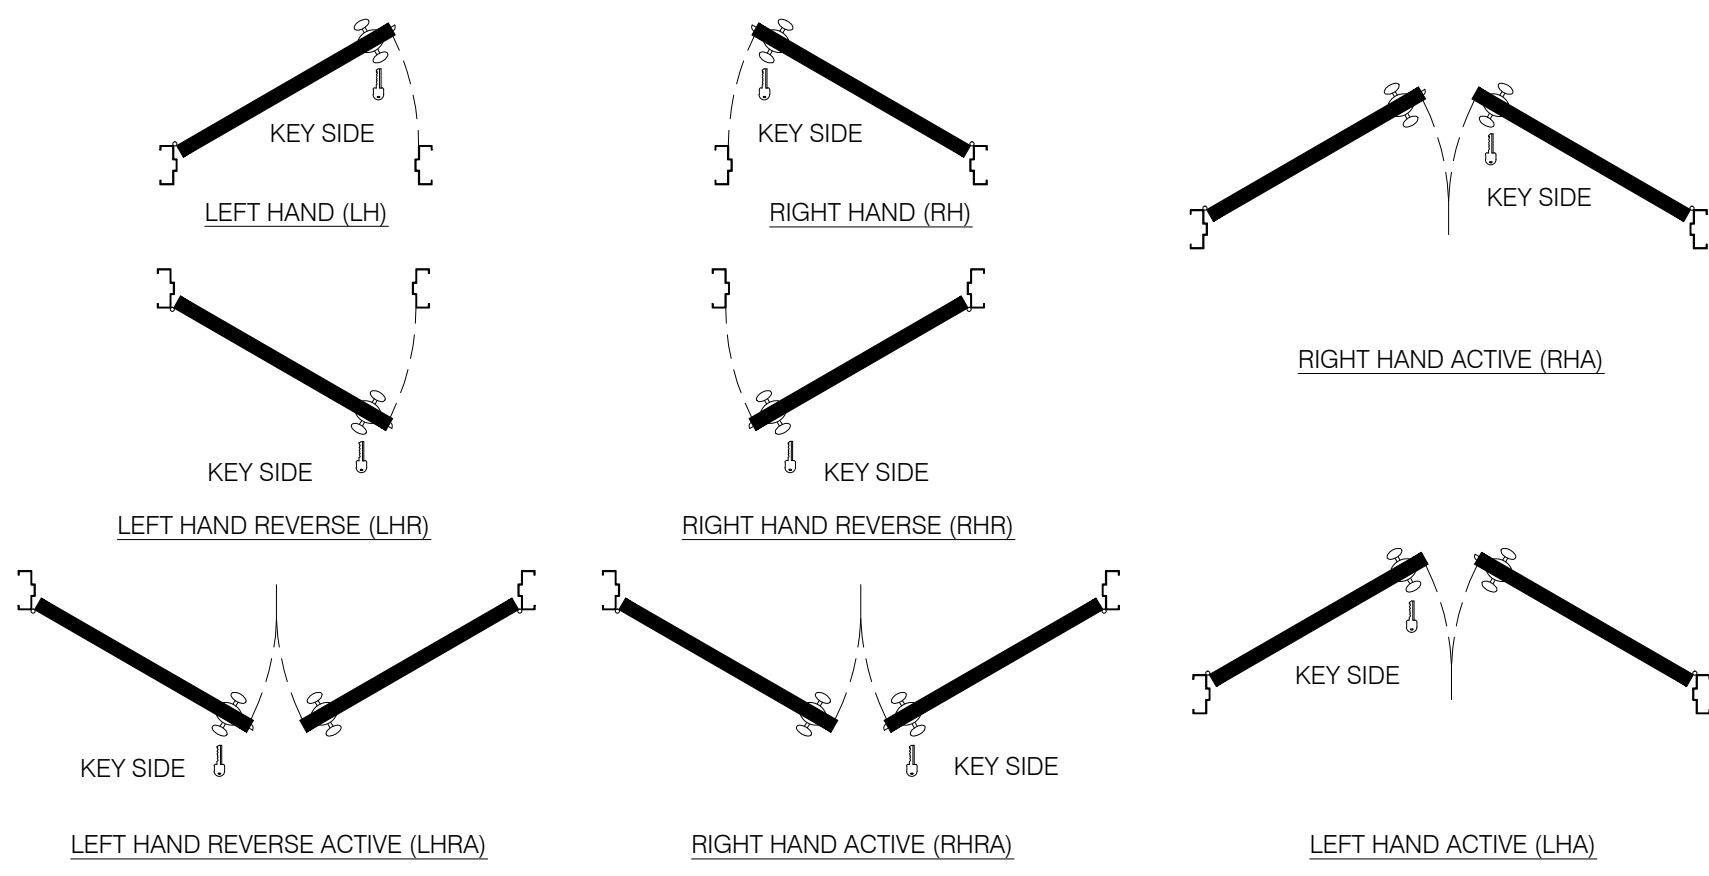

DOOR HANDING
SCALE: N.T.S.

Youngstown, Ohio

DOOR SCHEDULE	
DOOR NUMBER	DRAWING NUMBER	DOOR TYPE	DOOR OPENING		THICKNESS	DOOR MATERIAL									DETAILS			ACTION							FRAME MATERIAL								FIRE RESISTANCE RATING		DOOR HANDING	HARDWARE SET NUMBER	REMARKS	
						1	2	3	4	5	6	7	8	9	SEE DWG. NO. A9-03 FOR DOOR DETAILS	HEAD	JAMB	SILL	10	11	12	13	14	15	16	17	18	19	20	21	22	23						24	
B-112		A	3'-6"	7'-0"	1 3/4"							7	</

DOOR SCHEDULE	
DOOR NUMBER	DRAWING NUMBER	DOOR TYPE	DOOR OPENING		THICKNESS	DOOR MATERIAL									DETAILS			ACTION								FRAME MATERIAL								FIRE RESISTANCE RATING	HOUR	DOOR HANDING	HARDWARE SET NUMBER	REMARKS	
						1	2	3	4	5	6	7	8	9	SEE DWG. NO. A9-03 FOR DOOR DETAILS	10	11	12	13	14	15	16	17	18	19	20	21	22	23	24	
WIDTH	HEIGHT									HEAD	JAMB	SILL	OVERHEAD	SINGLE ACTING	PAIR OF SINGLE ACTING	SECTIONAL	FOLDING	SLIDING	PAIR OF SLIDING	DOUBLE EGRESS	ALUMINUM	WOOD	HOLLOW METAL - WELDED	HOLLOW METAL - K.D.	STRUCTURAL CHANNEL	FRAME LESS	WEATHER SEALS	
D-110A		A	3'-0"	7'-0"	1 3/4"						7								15		18	

DOOR SCHEDULE

A9.04