


VA NCHCS Martinez Campus

Martinez, California

**NEW UPDATED DRAWINGS/Martinez-MTZ Sites Plan/Martinez Site Plan
1-1-11**

Drawing Title:

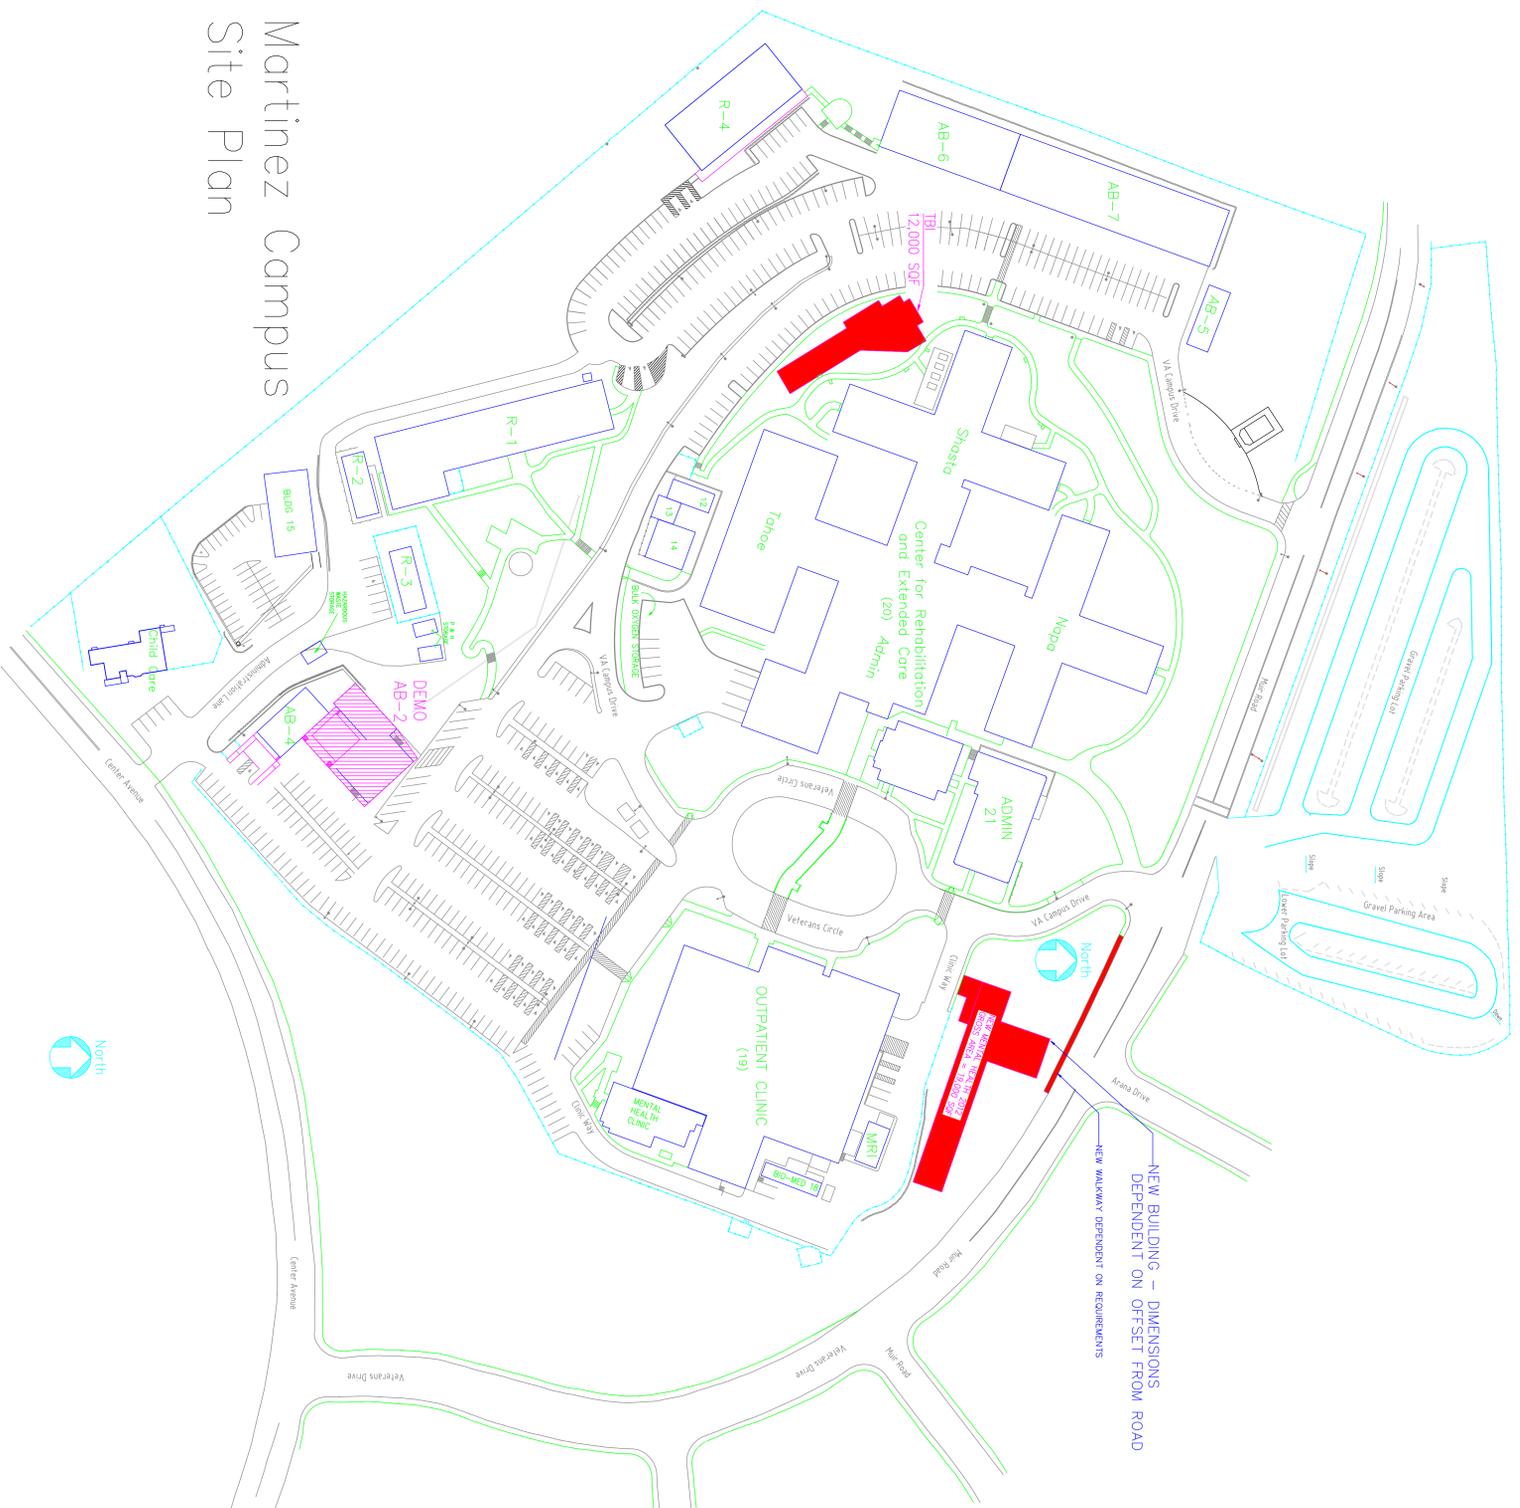

Martinez Campus
Site Plan



150 Muir Road
Martinez, California 94553

Scale:

VA Project No.: 612

VA Contract No.:

Date: January 1, 2011