

A

B

C

D

E

F

A

B

C

D


E

F


three inches = one foot
one and one half inches = one foot
one inch = one foot
three quarters inch = one foot
one half inch = one foot
three eighths inch = one foot
one quarter inch = one foot
one eighth inch = one foot

KEYED NOTES:

- ① SEE E501 FOR ONE LINE DIAGRAM.
② EXISTING ELEVATOR SHAFT LIGHTING AND LIGHT SWITCH TO REMAIN.
③ REPLACE EXISTING PIT RECEPTACLE WITH NEW WP/GFI RECEPTACLE. WEATHERPROOF COVER SHALL BE PLUG IN USE TYPE.
④ NEW SUMP PUMP.
⑤ REPLACE EXISTING ELEVATOR CONTROLLERS, ISOLATION TRANSFORMERS, AND FILTERS. RECONNECT TO EXISTING CIRCUITS AT DISCONNECT SWITCHES.
⑥ EXISTING TELEPHONE TERMINAL CABINET. PROVIDE NEW PHONE LINE TO RECONNECT TO EACH NEW ELEVATOR CAB.
⑦ PROVIDE NEW SWITCHES AND DEDICATED 120V CIRCUIT FOR CAB LIGHTING. (TYP. 2).
⑧ EXISTING FIRE ALARM CONTROL RELAY TO BE RECONNECTED TO NEW ELEVATOR CONTROLLER. TEST FA CONTROLS.
⑨ NEW ELEVATOR MOTORS.
⑩ EXISTING DISCONNECT SWITCH.
⑪ CONNECT 120V CONDENSATE PUMPS TO NEW CEILING MOUNTED J-BOX.
⑫ CONNECT EACH NEW (2) 1/3 HP FAN COIL UNIT TO NEW BREAKERS IN EXISTING PANEL L2B.
⑬ CONNECT TO EXISTING LIGHTING BRANCH CIRCUIT SERVING AREA.

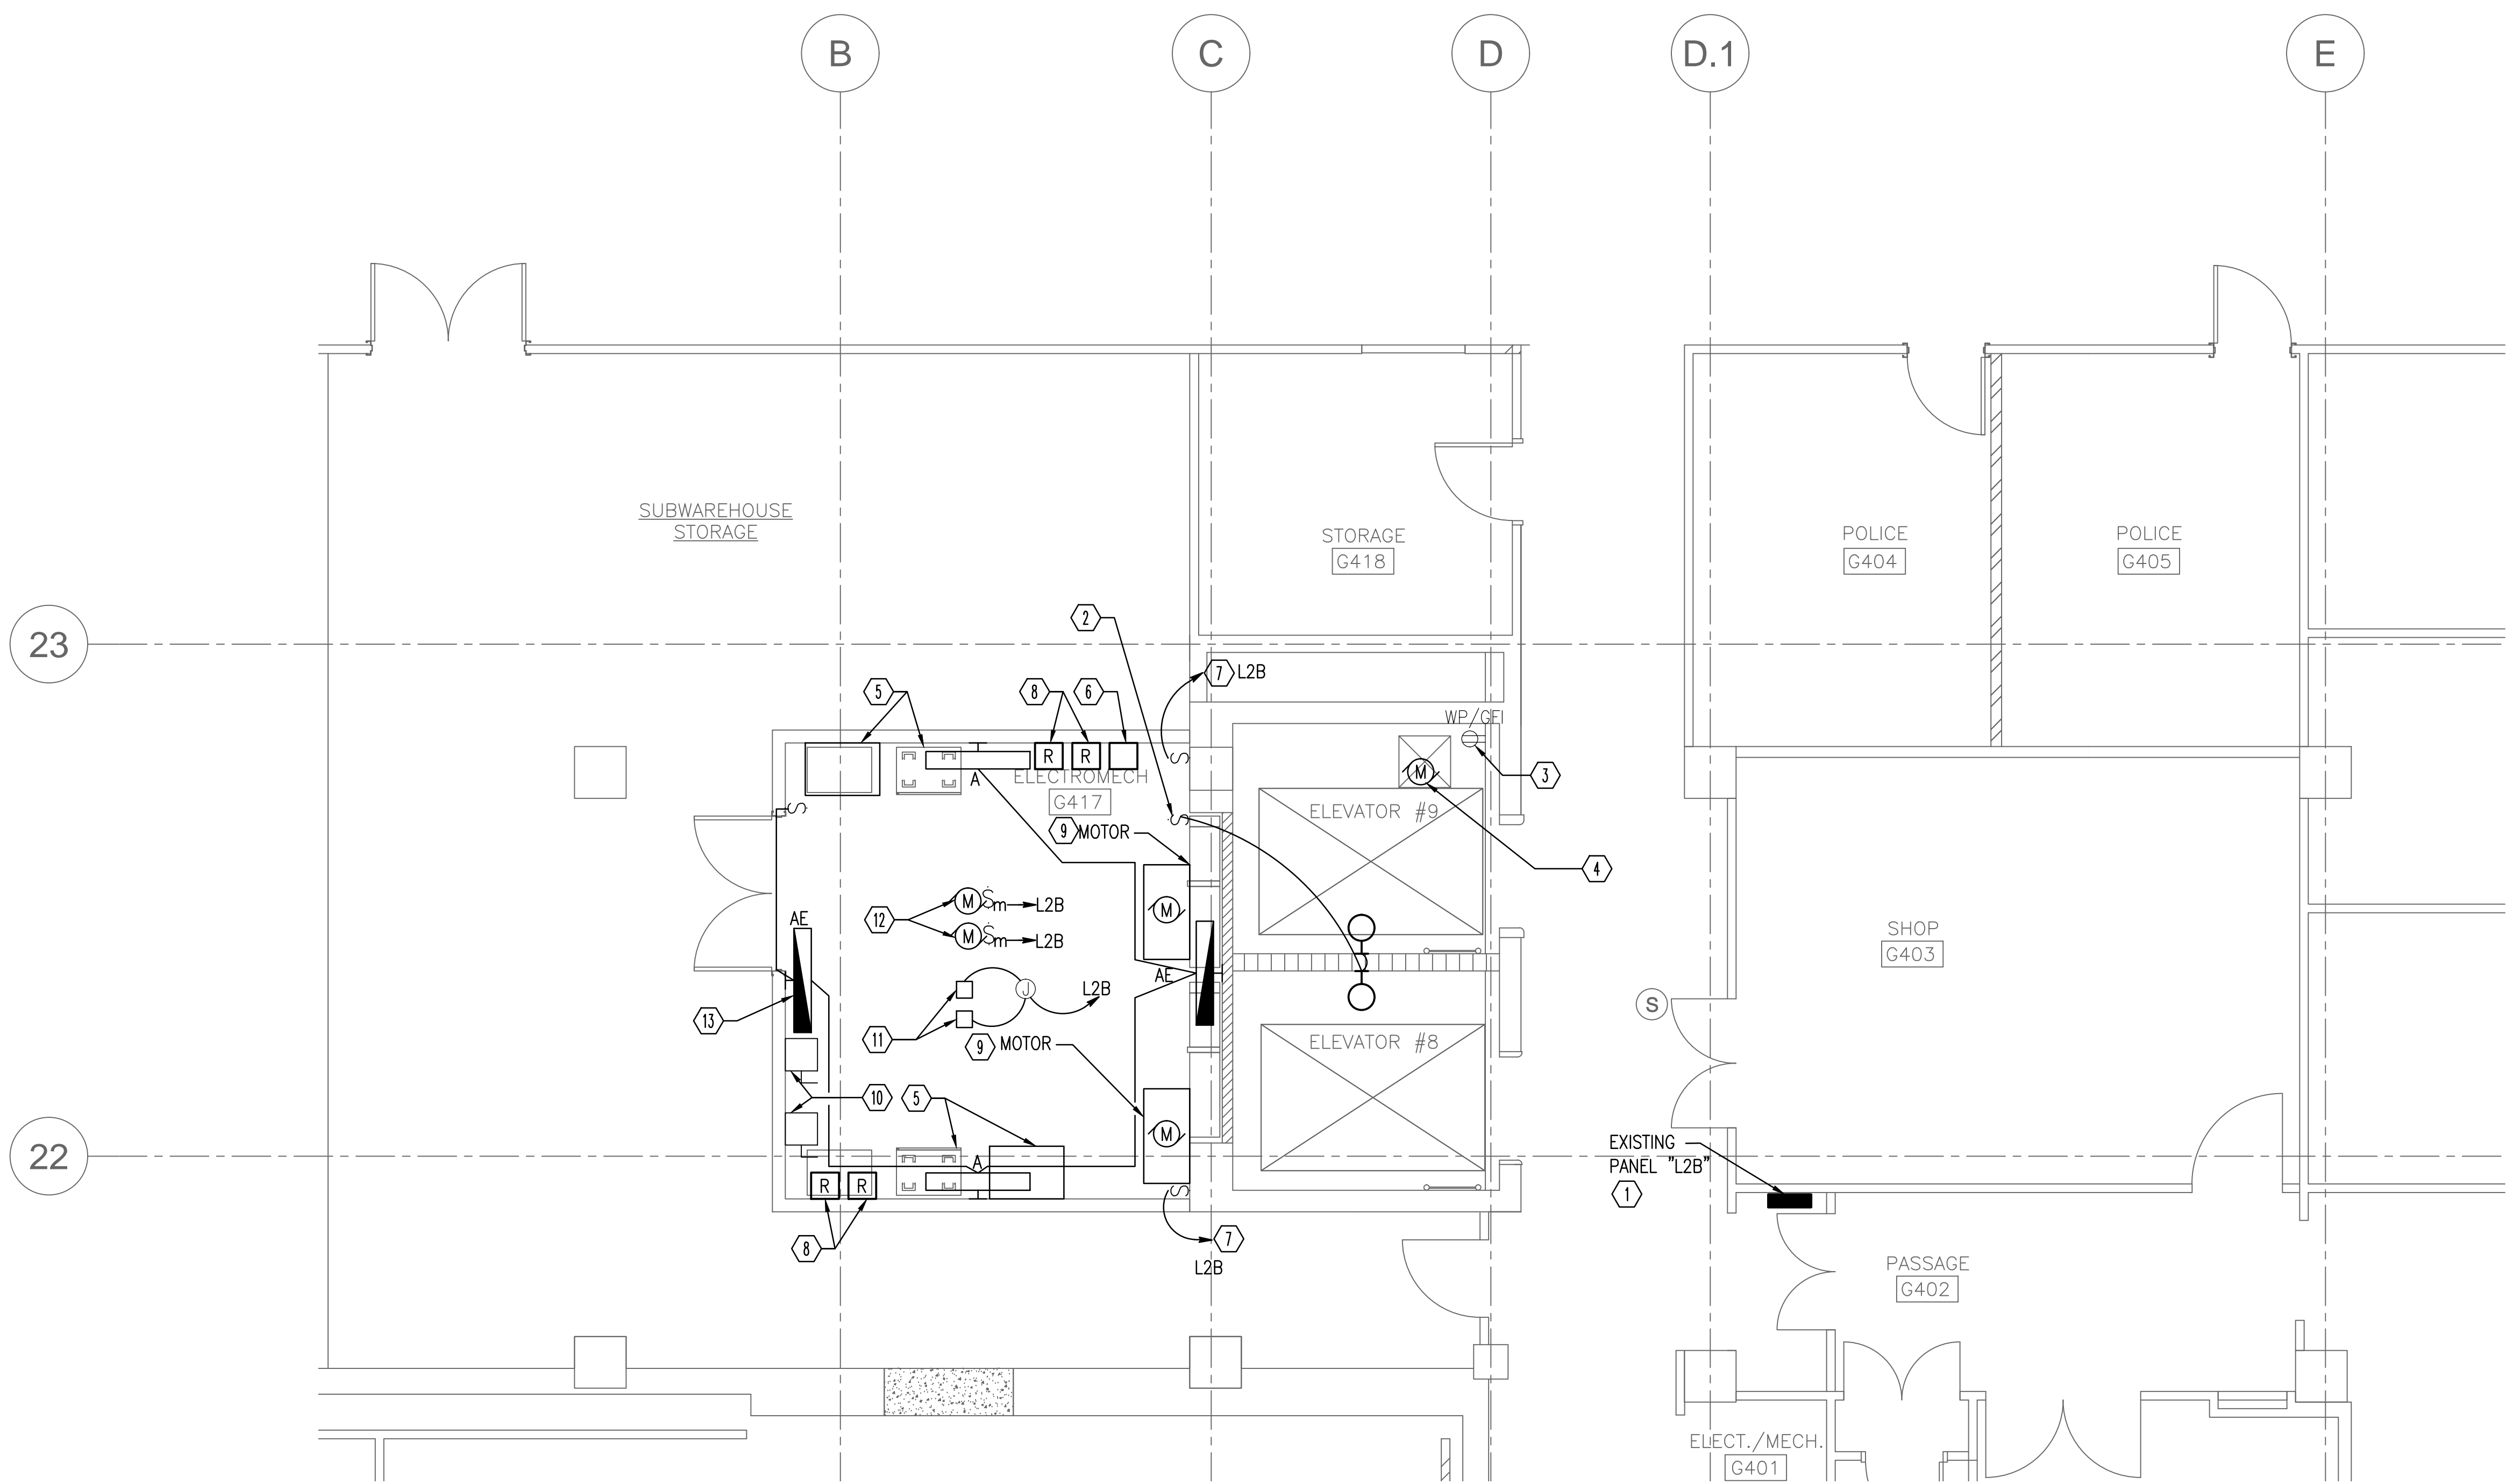

1
EP101
GROUND LEVEL POWER PLAN
SCALE: 1/4" = 1'-0"

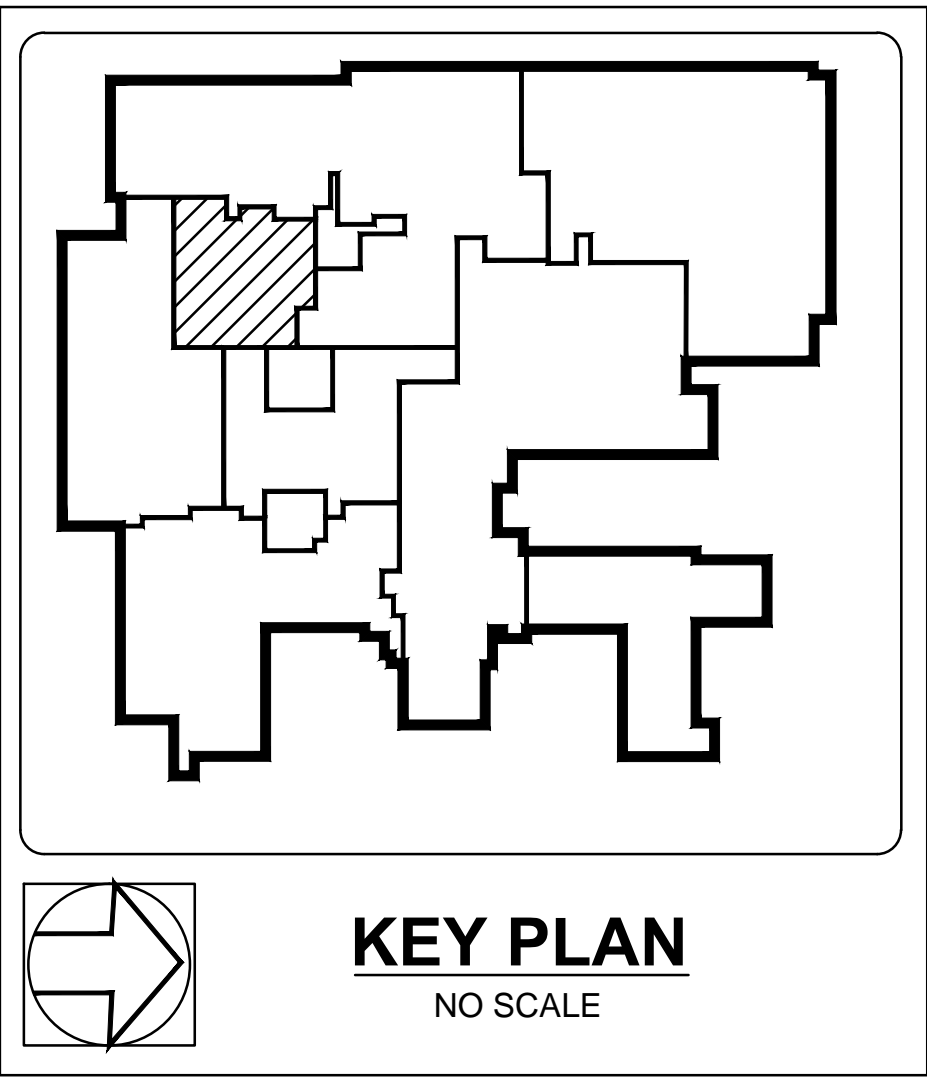

		CONSULTANTS:		ARCHITECT/ENGINEERS:	<div><div><div><div><div></div><div></div><div></div><div></div><div></div><div></div><div></div><div></div><div></div><div></div><div></div><div></div><div></div><div></div><div></div><div></div><div></div><div></div><div></div><div></div><div></div><div></div><div></div><div></div><div></div><div></div><div></div><div></div><div></div><div></div><div></div><div></div><div></div><div></div><div></div><div></div><div></div><div></div><div></div><div></div><div></div><div></div><div></div><div></div><div></div><div></div><div></div><div></div><div></div><div></div><div></div><div></div><div></div><div></div><div></div><div></div><div></div><div></div><div></div><div></div><div></div><div></div><div></div><div></div><div></div><div></div><div></div><div></div><div></div><div></div><div></div>