




- GENERAL NOTES**
- REFER TO 1-E7 FOR ELECTRICAL NOTES AND SCHEDULES.
- KEYNOTES**
- EXISTING FLUSH MOUNTED PANEL TO BE REPLACED IN SAME LOCATION UTILIZING SAME BACKBOX. PROVIDE NEW PANEL INTERIOR AND COVER CUSTOM SIZED TO FIT IN EXISTING FLUSH BACKBOX. PROVIDE ALL NEW BRANCH BREAKERS IN QUANTITIES AND SIZES TO MATCH EXISTING. DISCONNECT ALL EXISTING CIRCUITS AND RECONNECT TO NEW BREAKERS ALL DOWNTIME AND SWITCH-OVERS TO BE COMPLETED ON OFF HOURS WITH LIMITED AND COORDINATED OUTAGES. OUTAGES IN AFTER HOURS SHALL NOT EXCEED 8 HOURS PER SCHEDULED OUTAGE.
  - EXTEND FIRE PROTECTION INTO NEW ELECTRICAL CLOSET SPACE TO BE ORDINARY, GROUP 1 HAZARD WITH UPRIGHT QUICK RESPONSE HEADS. E.C. TO ENGAGE A PROFESSIONAL FIRE SUPPRESSION COMPANY FOR THIS SCOPE OF WORK.

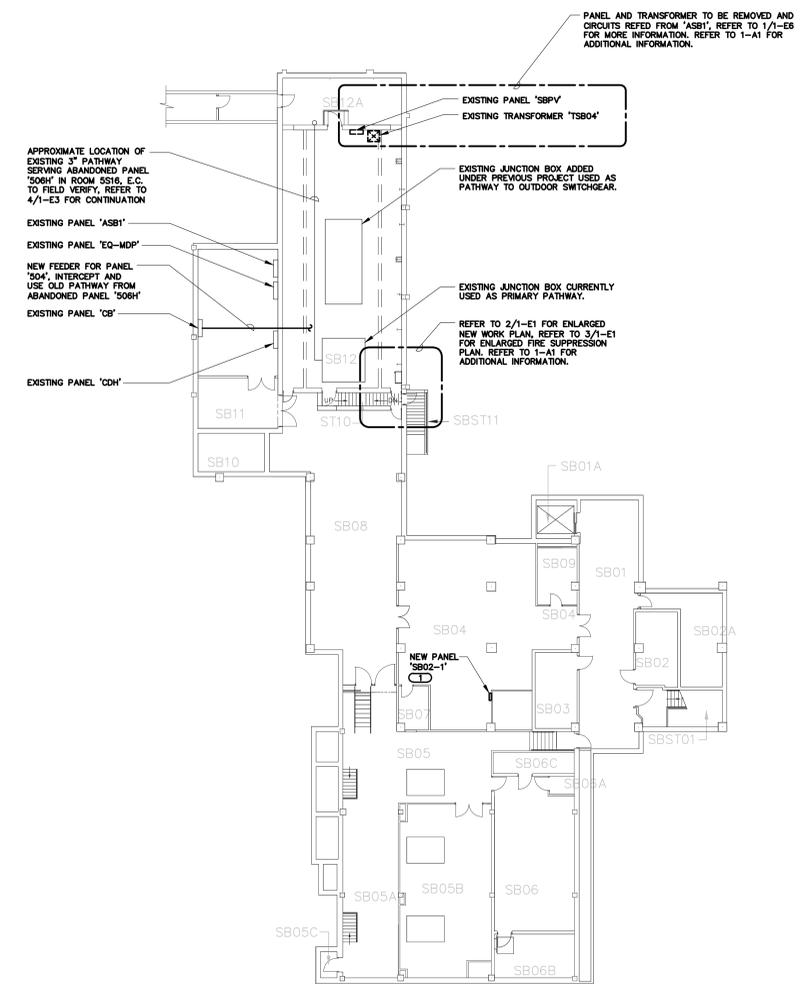

**1 SUB-BASEMENT FLOOR PLAN - ELECTRICAL**  
SCALE: 1/16"=1'-0"

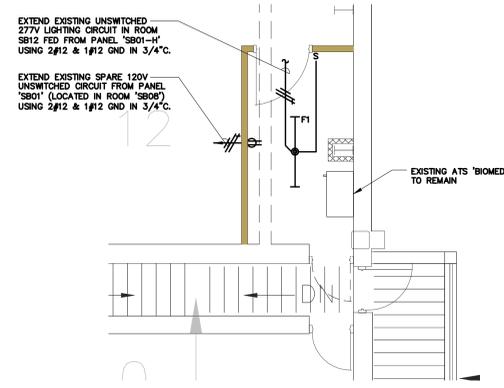


**2 ENLARGED NEW WORK PLAN**  
SCALE: 1/4"=1'-0"

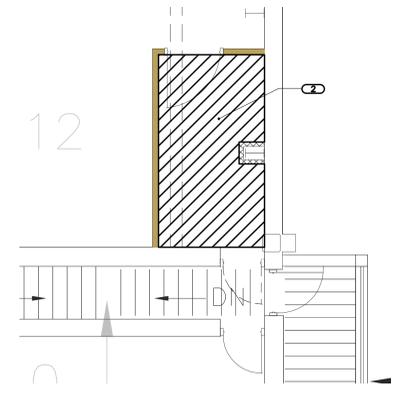

**3 ENLARGED FIRE SUPPRESSION PLAN**  
SCALE: 1/4"=1'-0"

Revisions	Date

Approved Supervisor Facility Manager	Stamp
Approved Associate Director Patient Care	
Approved Associate Director	
Approved Chief of Staff	
Approved Director	

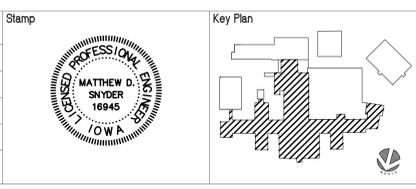

Architect/Engineer

**CLH**  
Calvin L. Hinz

Calvin L. Hinz Architects, P.C. CLH 2010-10  
3745 North 200th Street  
Omaha, Nebraska 68130-2222  
Phone: 402.331.6511  
Fax: 402.331.9193

**KJW** ENGINEERING CONSULTANTS  
Experience you can build on™  
623 28th AVENUE  
ROCK ISLAND, IL 61201  
309.788.0673  
FAX: 309.786.5967  
www.kjew.com  
STRUCTURAL | MECHANICAL | ELECTRICAL  
TECHNOLOGY | MEDICAL EQUIPMENT SOLUTIONS

Drawing Title	Project Title	Project Number
SUB-BASEMENT FLOOR PLAN - ELECTRICAL	ELECTRICAL PANELS, FEEDERS, SWITCH UPGRADES	636A8-12-009
Approved Project Director	Location	Building Number
	IOWA CITY, IOWA	1
Date	Drawn	Checked
12-14-12	REEWIN	LEEVEAN
		Approved
		MATSNY

Drawing Number	Office of Facilities Management
1-E1	
Dwg. 3 of 11	