


three inches = one foot
one and one half inches = one foot
one inch = one foot
three quarters inch = one foot
one half inch = one foot
three eighths inch = one foot
one quarter inch = one foot
one eighth inch = one foot

1 2 3 4 5 6 7 8 9

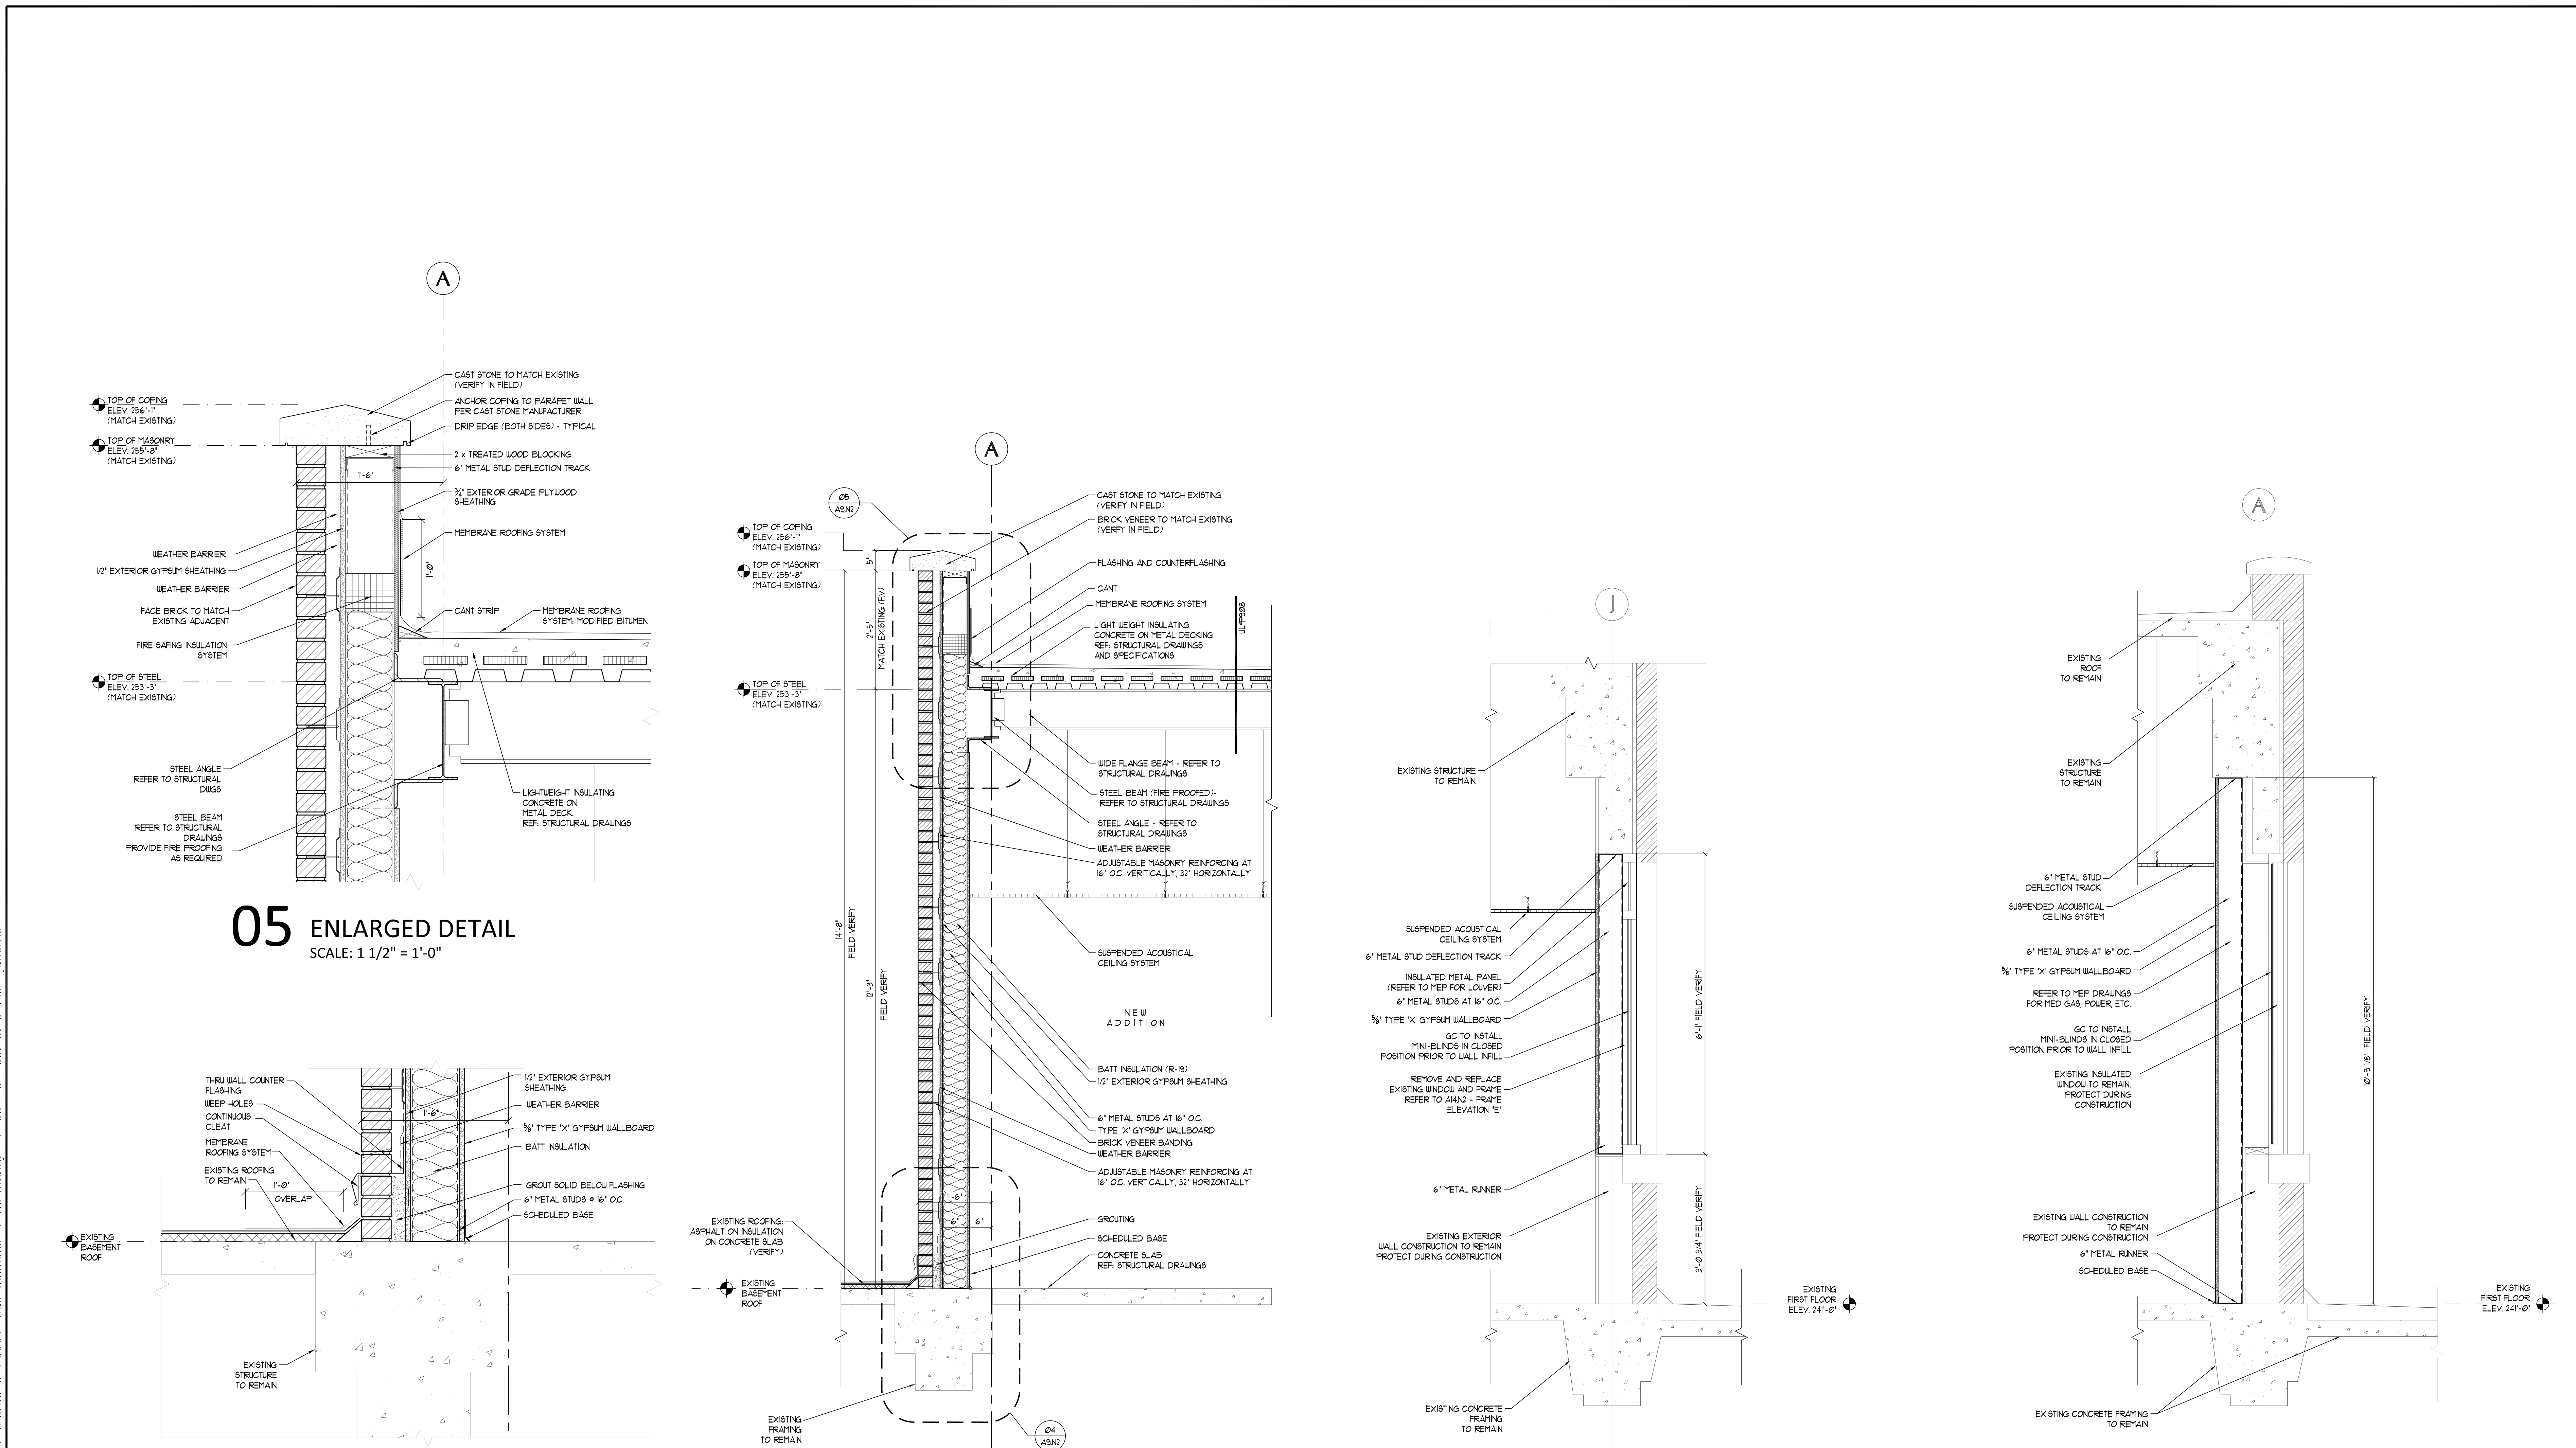

05 ENLARGED DETAIL
SCALE: 1 1/2" = 1'-0"

04 ENLARGED DETAIL
SCALE: 1 1/2" = 1'-0"

03 WALL SECTION
SCALE: 3/4"=1'-0"

02 WALL SECTION
SCALE: 3/4"=1'-0"

01 LIFE SUPPORT 2,3,4
WALL SECTION
SCALE: 3/4"=1'-0"

--	--	