


three inches = one foot  
one and one half inches = one foot  
one inch = one foot  
three quarters inch = one foot  
one half inch = one foot  
three eighths inch = one foot  
one quarter inch = one foot  
one eighth inch = one foot  
one sixteenth inch = one foot


0 1 2 

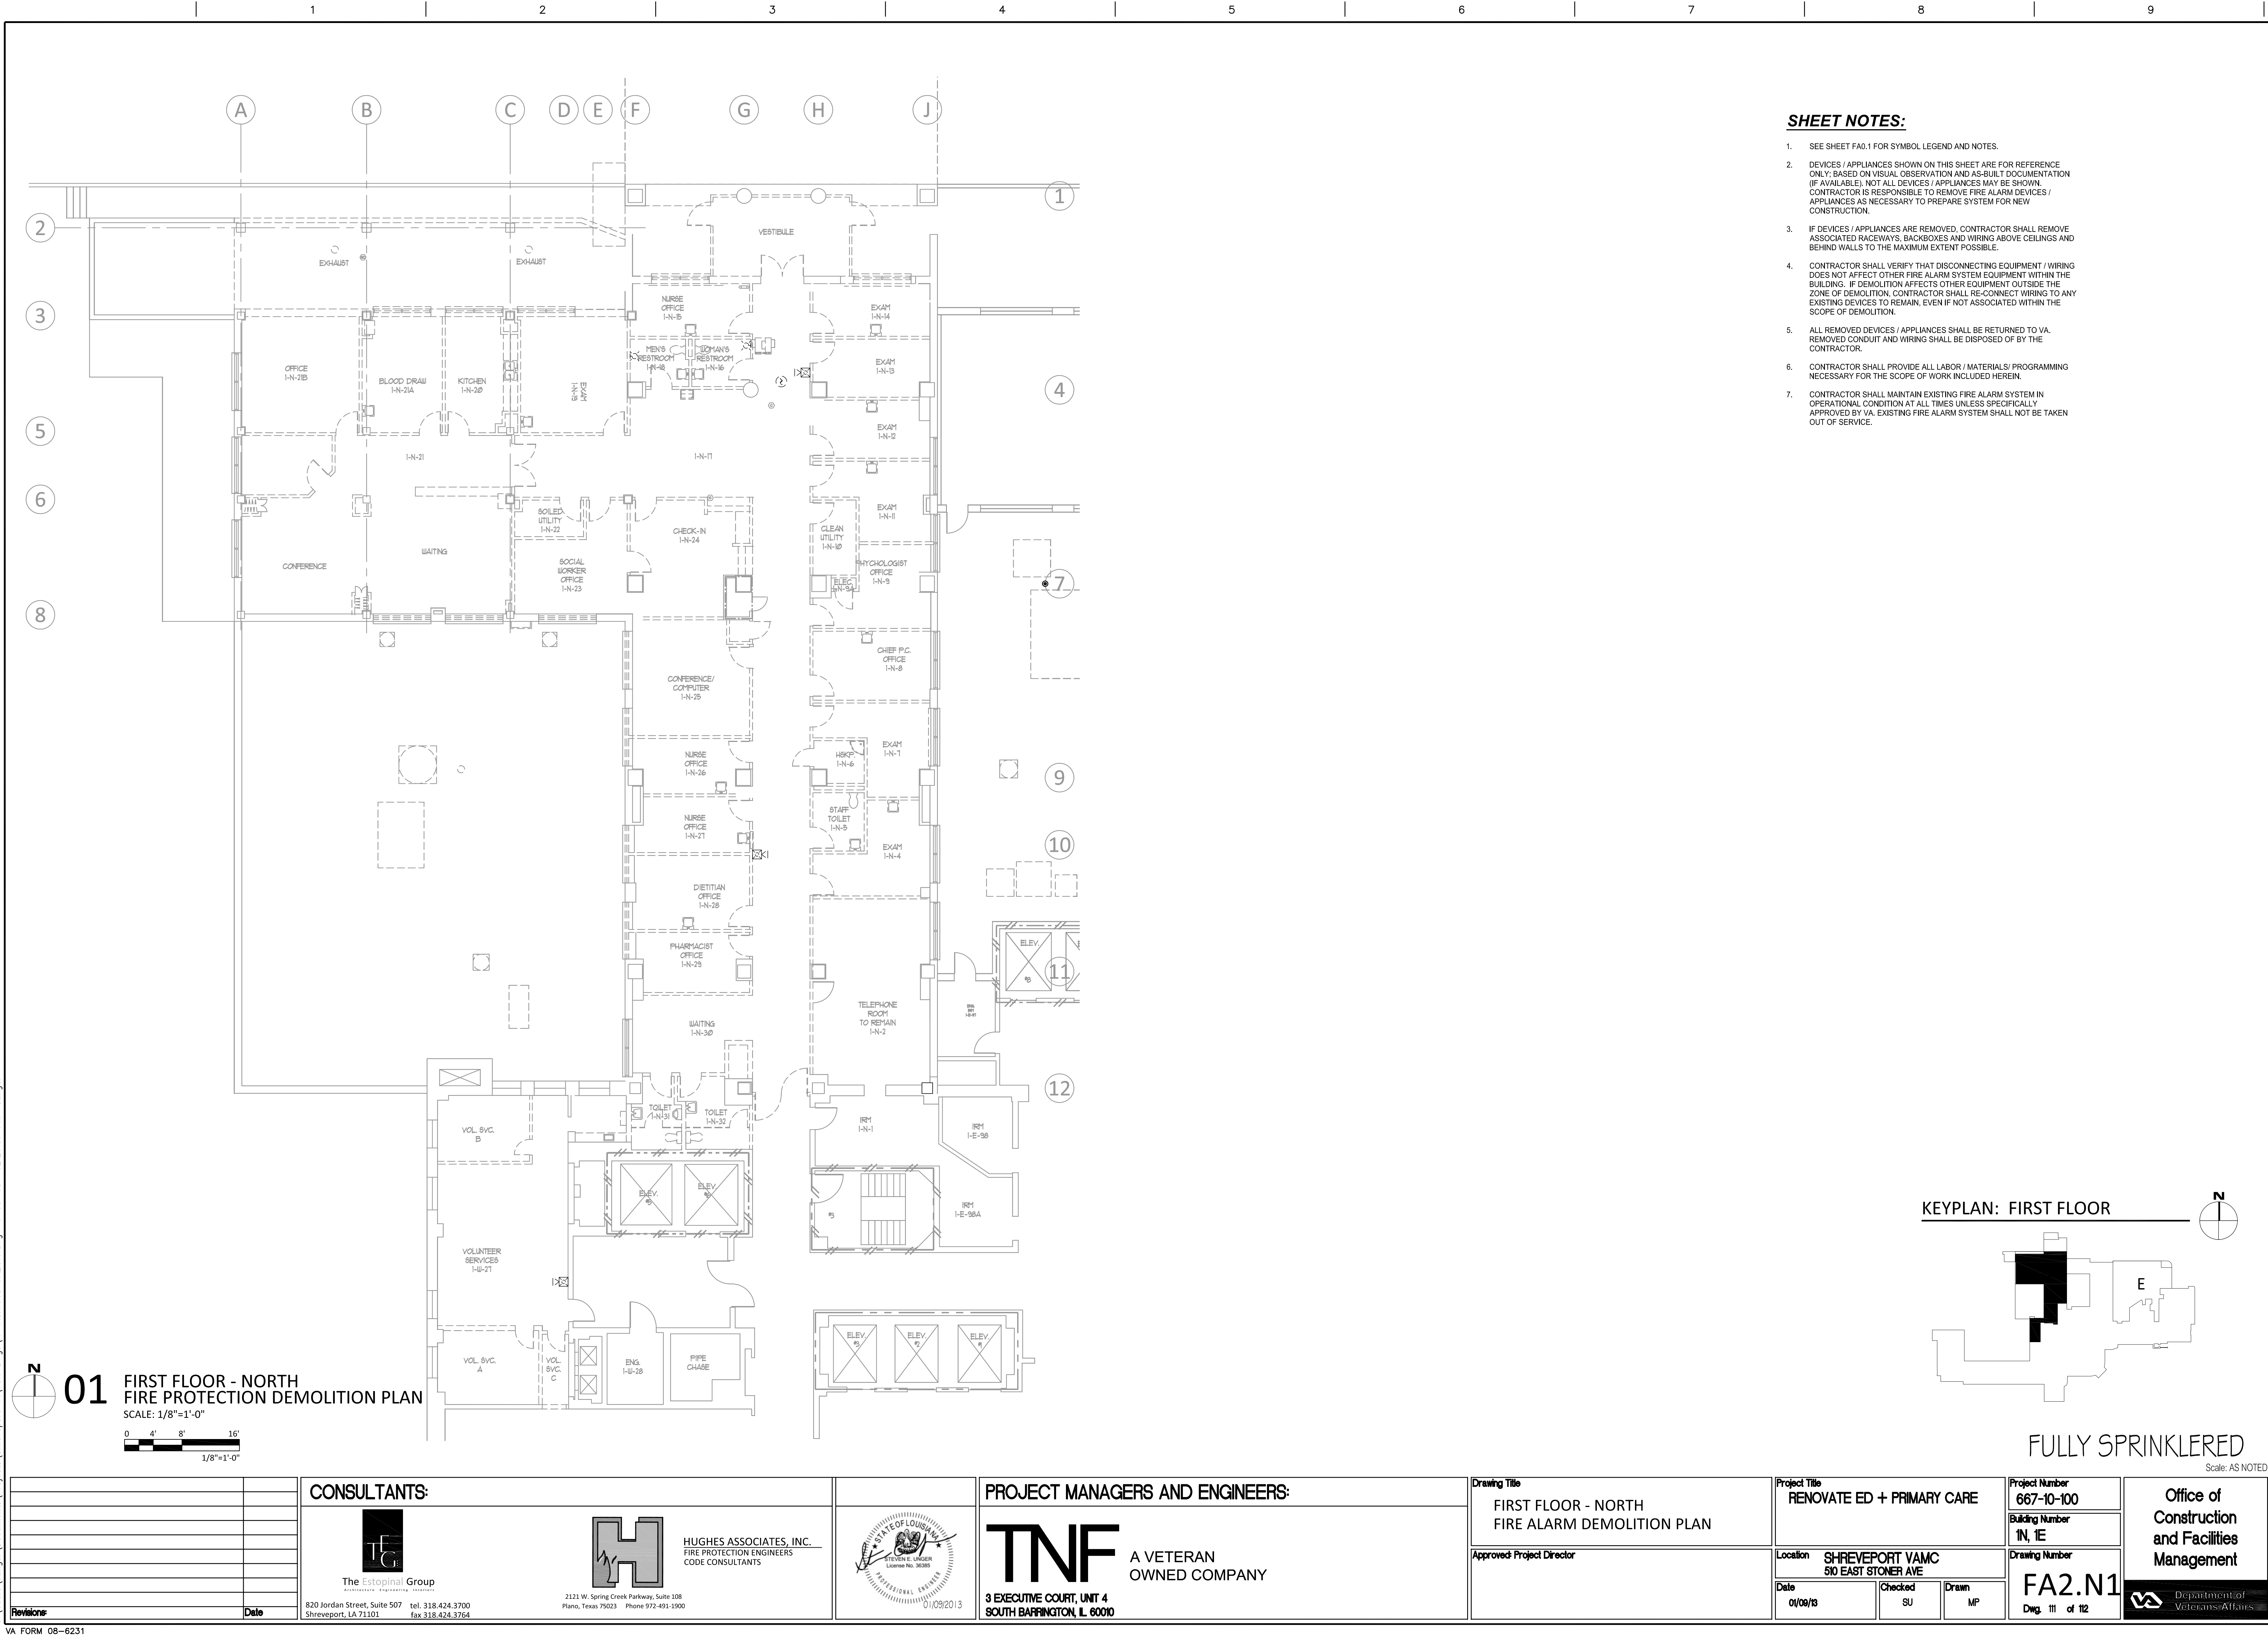

**SHEET NOTES:**

- SEE SHEET FA0.1 FOR SYMBOL LEGEND AND NOTES.
- DEVICES / APPLIANCES SHOWN ON THIS SHEET ARE FOR REFERENCE ONLY; BASED ON VISUAL OBSERVATION AND AS-BUILT DOCUMENTATION (IF AVAILABLE). NOT ALL DEVICES / APPLIANCES MAY BE SHOWN. CONTRACTOR IS RESPONSIBLE TO REMOVE FIRE ALARM DEVICES / APPLIANCES AS NECESSARY TO PREPARE SYSTEM FOR NEW CONSTRUCTION.
- IF DEVICES / APPLIANCES ARE REMOVED, CONTRACTOR SHALL REMOVE ASSOCIATED RACEWAYS, BACKBOXES AND WIRING ABOVE CEILINGS AND BEHIND WALLS TO THE MAXIMUM EXTENT POSSIBLE.
- CONTRACTOR SHALL VERIFY THAT DISCONNECTING EQUIPMENT / WIRING DOES NOT AFFECT OTHER FIRE ALARM SYSTEM EQUIPMENT WITHIN THE BUILDING. IF DEMOLITION AFFECTS OTHER EQUIPMENT OUTSIDE THE ZONE OF DEMOLITION, CONTRACTOR SHALL RE-CONNECT WIRING TO ANY EXISTING DEVICES TO REMAIN, EVEN IF NOT ASSOCIATED WITHIN THE SCOPE OF DEMOLITION.
- ALL REMOVED DEVICES / APPLIANCES SHALL BE RETURNED TO VA. REMOVED CONDUIT AND WIRING SHALL BE DISPOSED OF BY THE CONTRACTOR.
- CONTRACTOR SHALL PROVIDE ALL LABOR / MATERIALS / PROGRAMMING NECESSARY FOR THE SCOPE OF WORK INCLUDED HEREIN.
- CONTRACTOR SHALL MAINTAIN EXISTING FIRE ALARM SYSTEM IN OPERATIONAL CONDITION AT ALL TIMES UNLESS SPECIFICALLY APPROVED BY VA. EXISTING FIRE ALARM SYSTEM SHALL NOT BE TAKEN OUT OF SERVICE.

**KEYPLAN: FIRST FLOOR**

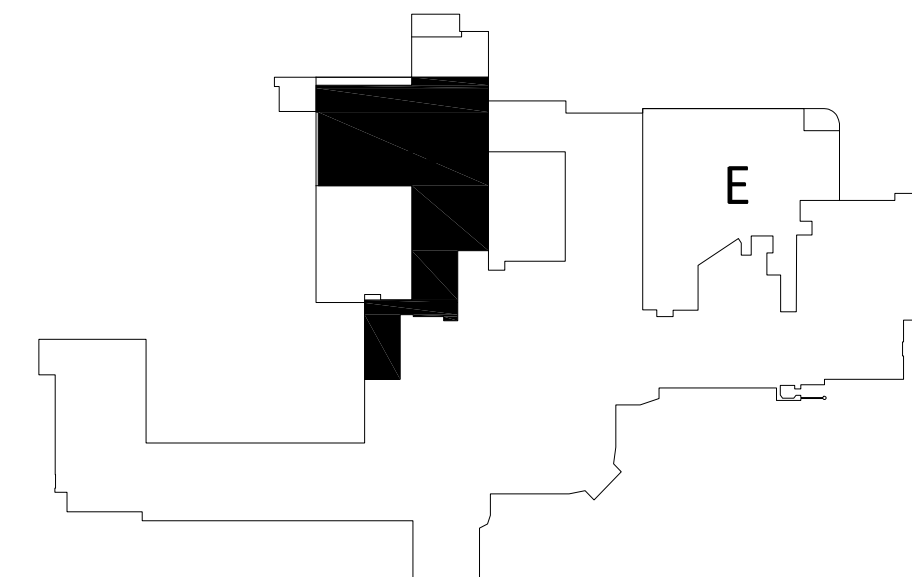

**FULLY SPRINKLERED**

Scale: AS NOTED

		<b>CONSULTANTS:</b>				<b>PROJECT MANAGERS AND ENGINEERS:</b>		<b>Drawing Title</b>		<b>Project Title</b>		<b>Project Number</b>		<b>Office of Construction and Facilities Management</b>			
								FIRST FLOOR - NORTH FIRE ALARM DEMOLITION PLAN		RENOVATE ED + PRIMARY CARE		667-10-100					
		<b>The Estopinal Group</b> ARCHITECTURAL ENGINEERING INTERIORS		<b>HUGHES ASSOCIATES, INC.</b> FIRE PROTECTION ENGINEERS CODE CONSULTANTS				Approved Project Director		Location <b>SHREVEPORT VAMC</b> 510 EAST STONER AVE		Building Number 1N, 1E					
<b>Revisions:</b>		<b>Date</b>		820 Jordan Street, Suite 507 Shreveport, LA 71101		2121 W. Spring Creek Parkway, Suite 108 Plano, Texas 75023		<b>TNF</b> A VETERAN OWNED COMPANY		Date 01/09/13		Drawing Number <b>FA2.N1</b>		 <b>Department of Veterans Affairs</b>			
				tel. 318.424.3700 fax 318.424.3764		Phone 507.491.1500		3 EXECUTIVE COURT, UNIT 4 SOUTH BARRINGTON, IL 60010		Checked SU		Drawn MP				Dwg. 111 of 112	