

3 FRAMING PLAN
A101 SCALE: 1/4"= 1'-0"

4 FRAMING SECTION
A101 SCALE: 1/4"= 1'-0"


5 FRAMING DETAIL
A101 SCALE: 1/4"= 1'-0"

6 DORMER ELEVATION
A101 SCALE: 1/4"= 1'-0"

7 DORMER ELEVATION
A101 SCALE: 1/4"= 1'-0"

8 DORMER SECTION
A101 SCALE: 1 1/2"= 1'-0"

100% DOCUMENTS	11/30/2011
Revisions	Date



URS

3950 SPARKS DRIVE, SE
GRAND RAPIDS, MI
616-574-8500
PROJ. NO. 12942721

Architect

stamp

	DATE	ENGINEERING MANAGER	DATE
INFECTION CONTROL	DATE	CARELINE MANAGER	DATE
SAFETY OFFICER	DATE	CHIEF OF STAFF	DATE

Drawing Title	ATTIC FLOOR PLAN ARCHITECTURAL
Project Title	FCA - REPLACE HVAC SYSTEM PROJ. NO. 515-10-109 CONTRACT NO. VA251-P-0592
Building Number	82
Location	V.A.M.C. BATTLE CREEK, MICHIGAN

Date	10/17/2011
Station No.	515
Building Number	82
Checked	
Drawn	DJC

A101

