


5/16/2013 9:37:53 AM
D:\AC2010\Projects\13271-01_BES_JORC_walls.rvt
DL:\AC2010\Projects\13271-01_BES_JORC_walls.rvt

BUILDING SECTION NOTES
1. SEE ALTERNATE ROOF PLAN AS110A1.


GRAPHIC LEGEND

FIBER CEMENT SIDING

PREFINISHED STANDING SEAM METAL ROOF

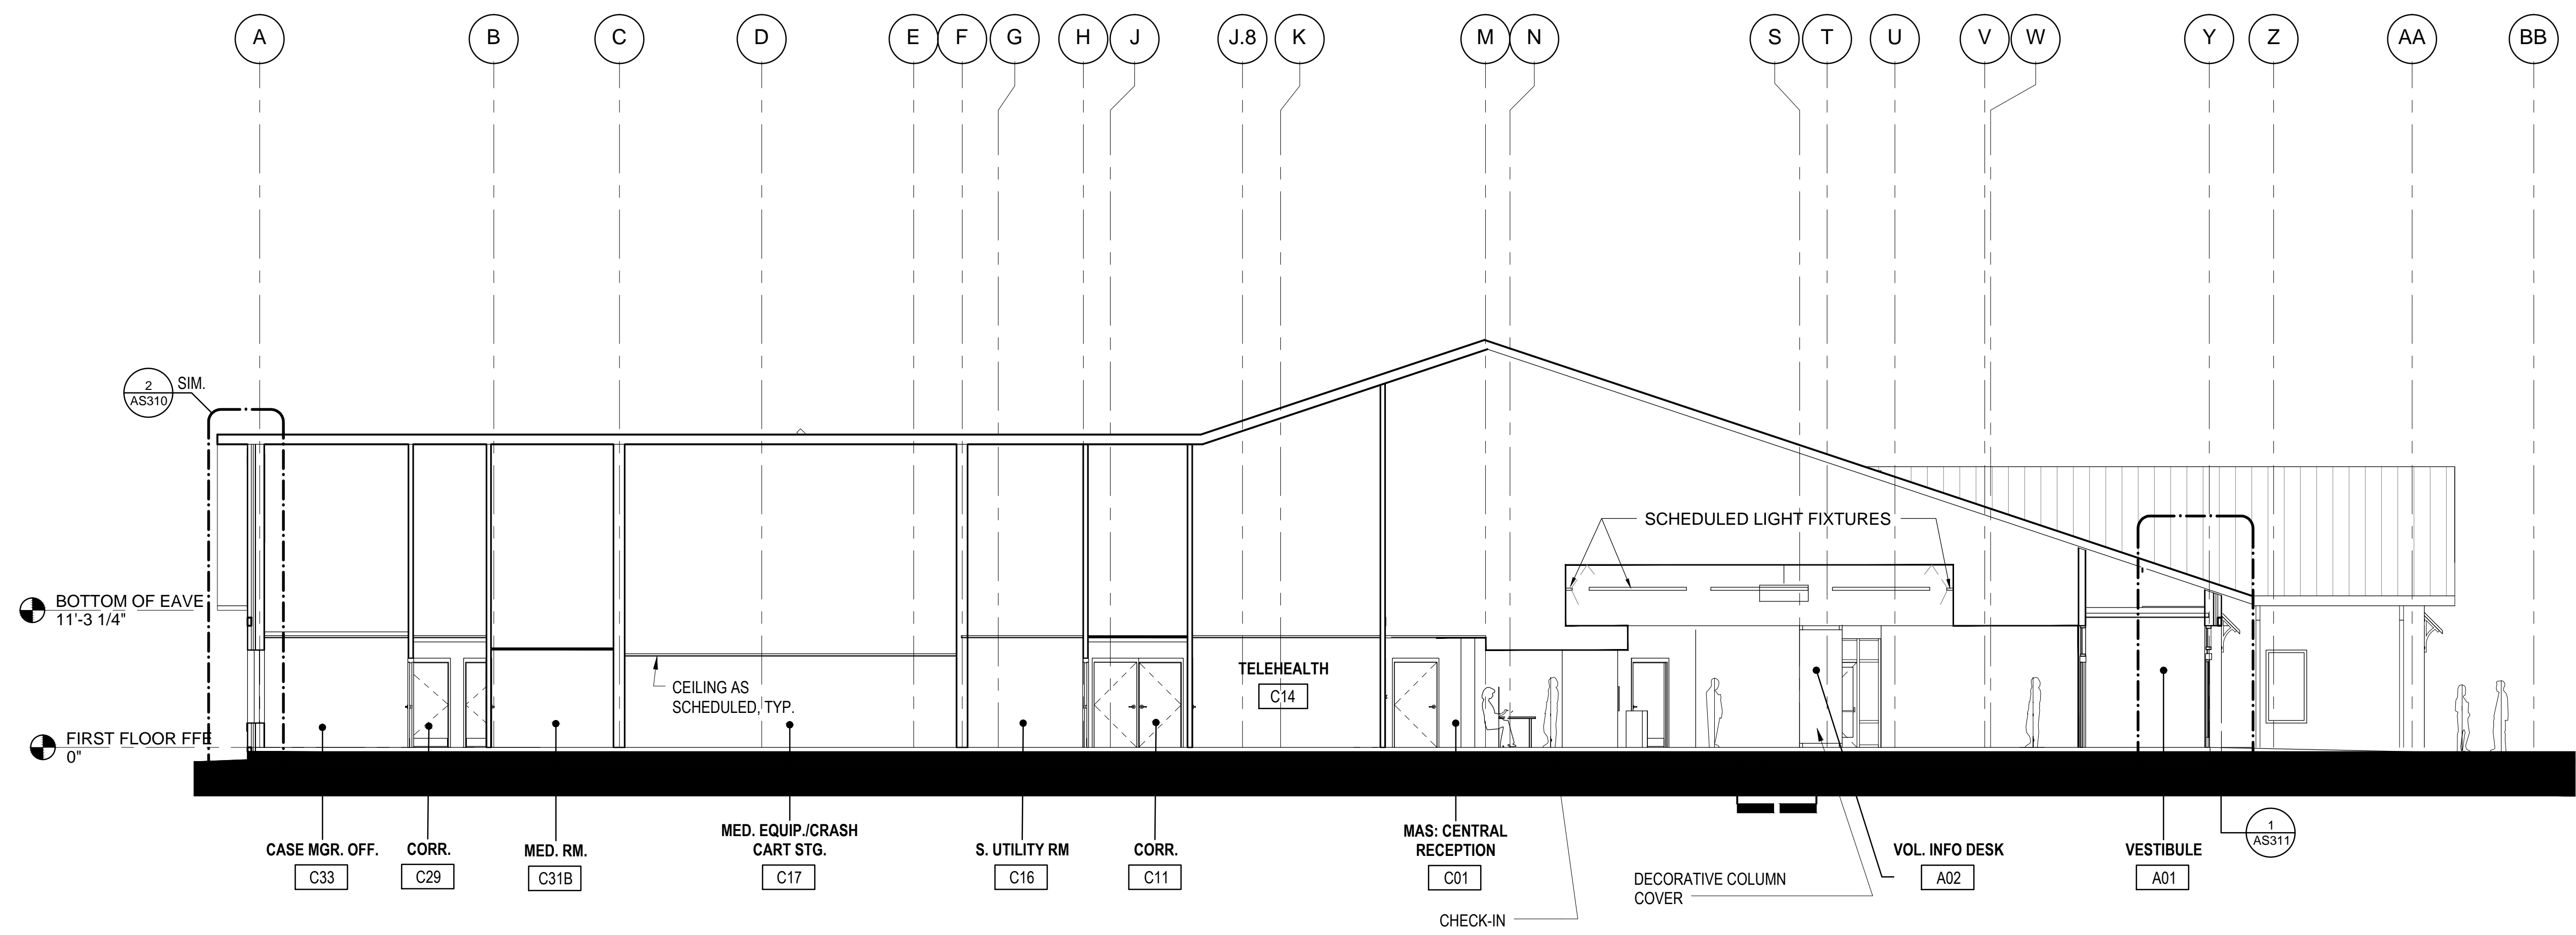

1 BUILDING SECTION THROUGH ENTRY/LOBBY
AS301A1 1/8" = 1'-0"

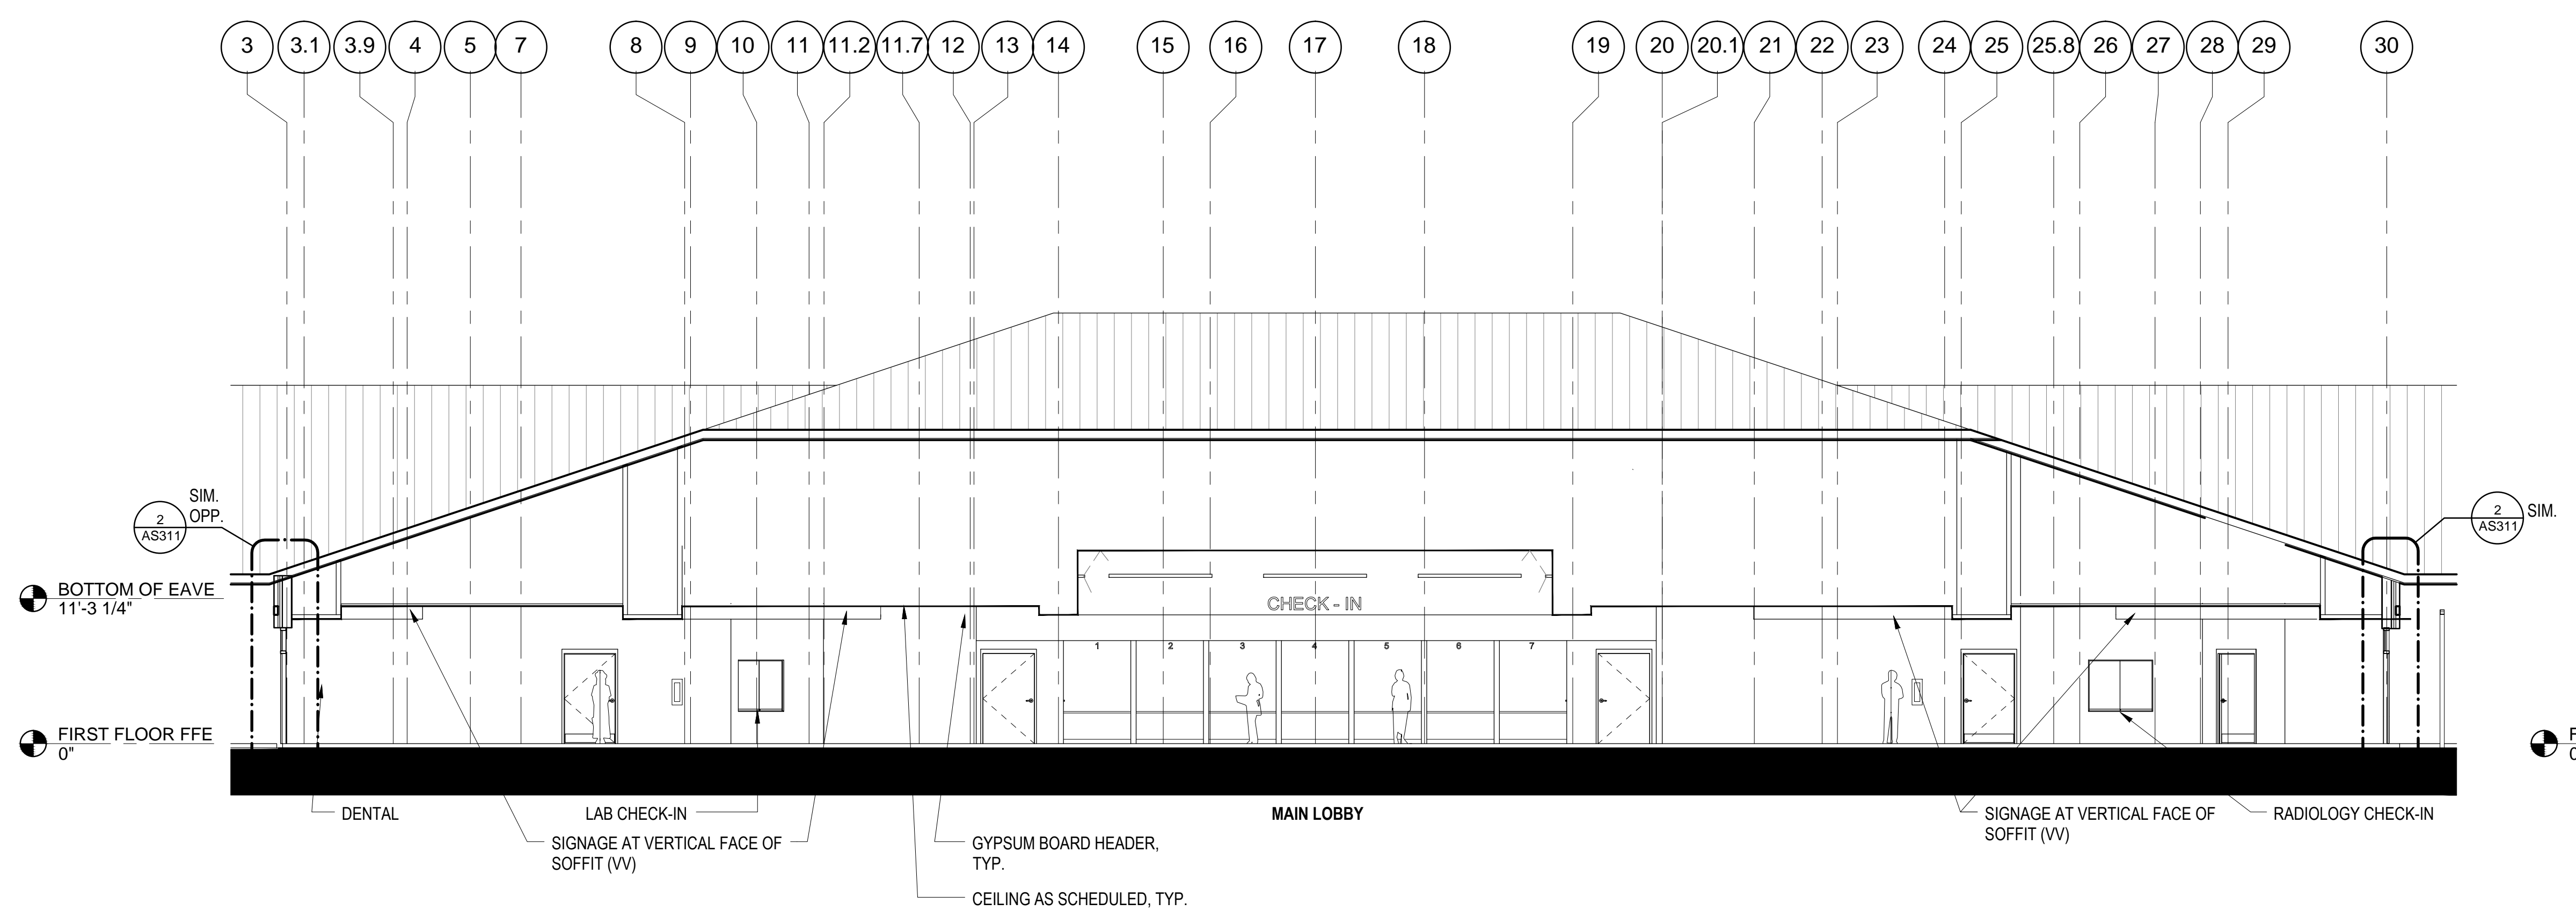

2 BUILDING SECTION THRU LOBBY CORRIDOR
AS301A1 1/8" = 1'-0"

0 4' 8' 16'
SCALE: 1/8" = 1'-0"

	</
--	--	----

FINAL SUBMISSION / FULLY SPRINKLERED