



Revisions	Date





NATIONAL
CEMETERY
ADMINISTRATION

Drawing Title DETAILED SITE PLAN		Project Title DEMO BURIED BASEMENT WALLS		Date 08/06/2013
Approved: Division Chief	Building Number ****	Checked	Drawn CFC	Project No. 88813-109
Approved: Service Director	Location FORT LOGAN NATIONAL CEMETERY	Drawing No. L102		Dwg. 2 OF 2