




3 PARTIAL ELEVATION
ONE EIGHTH INCH EQUALS ONE FOOT (OPPOSITE SIDE SIMILAR)

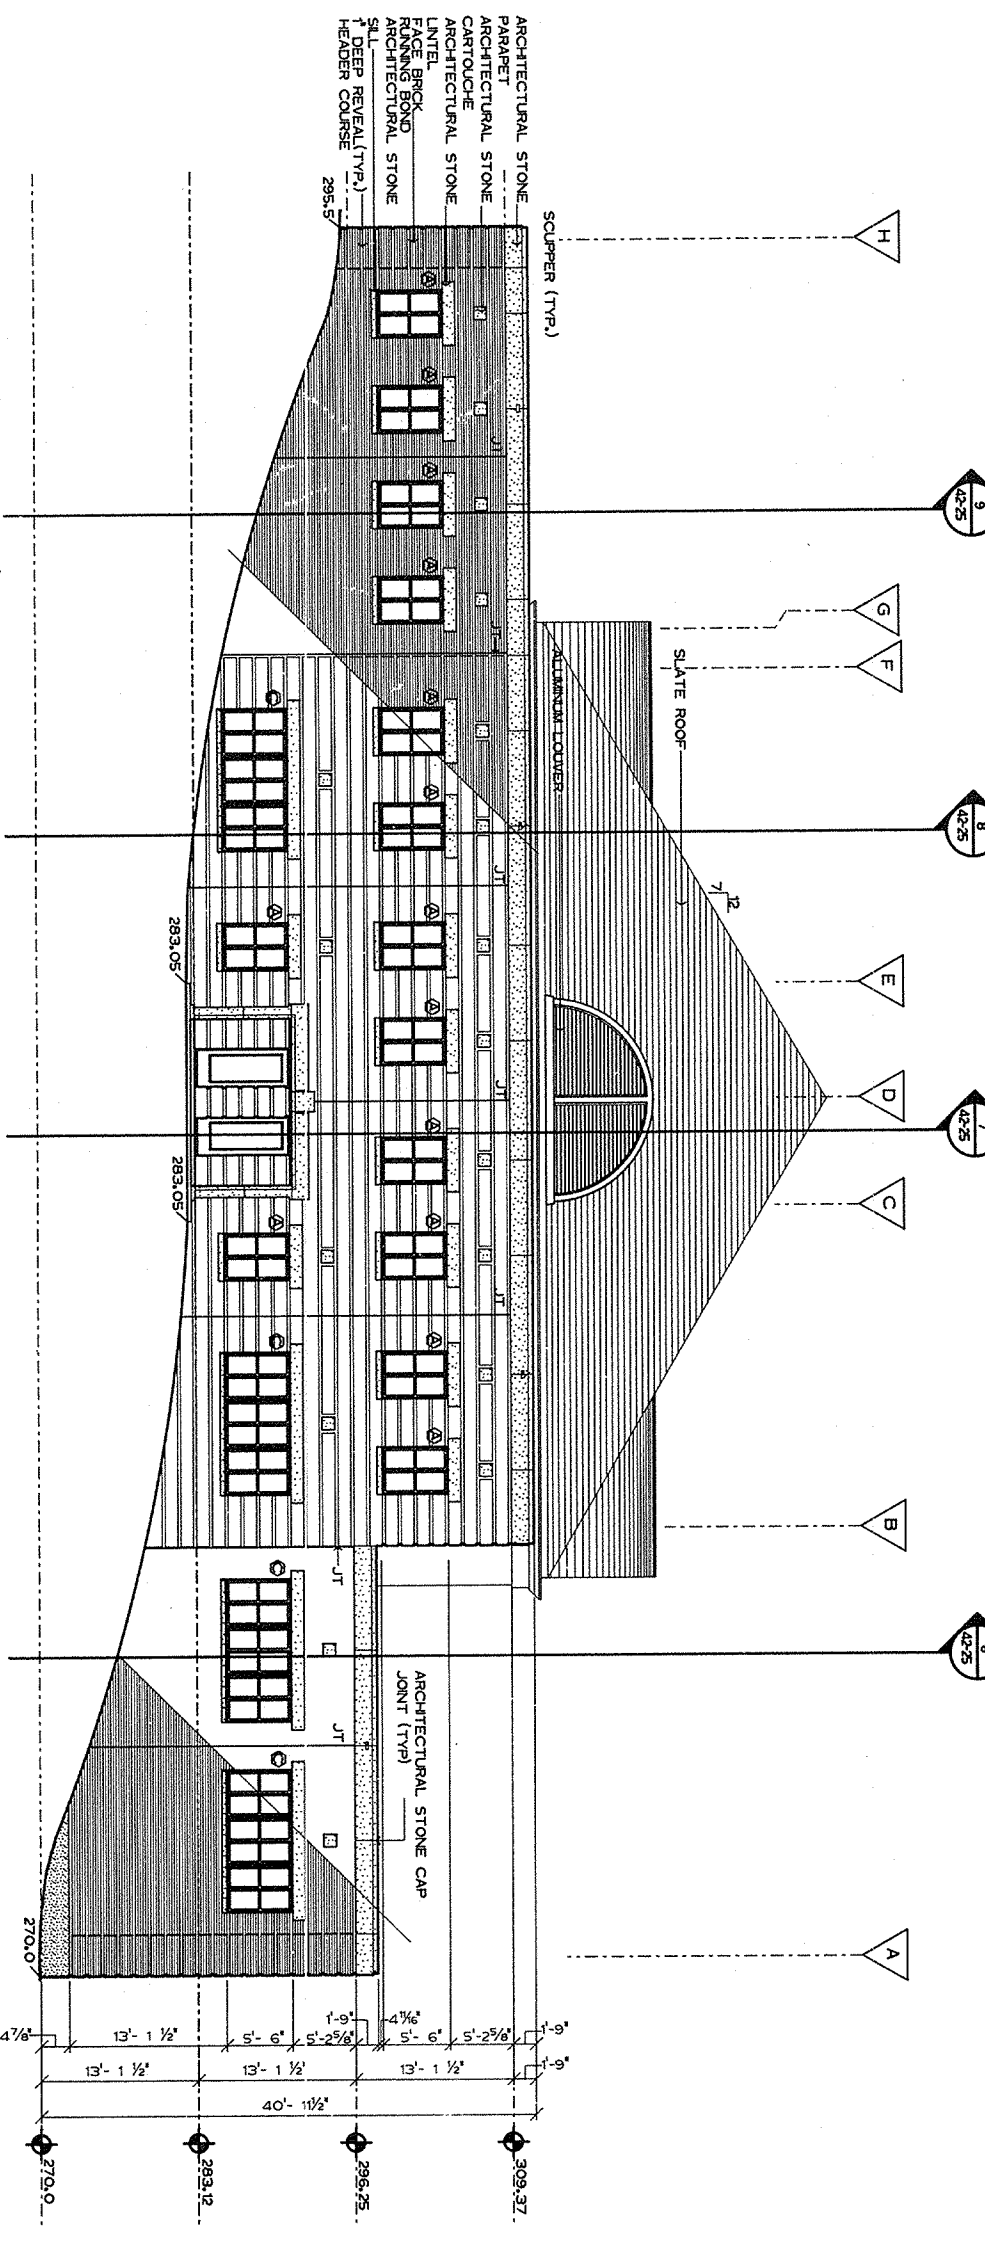


4 NORTH(LEFT SIDE) ELEVATION
ONE EIGHTH INCH EQUALS ONE FOOT

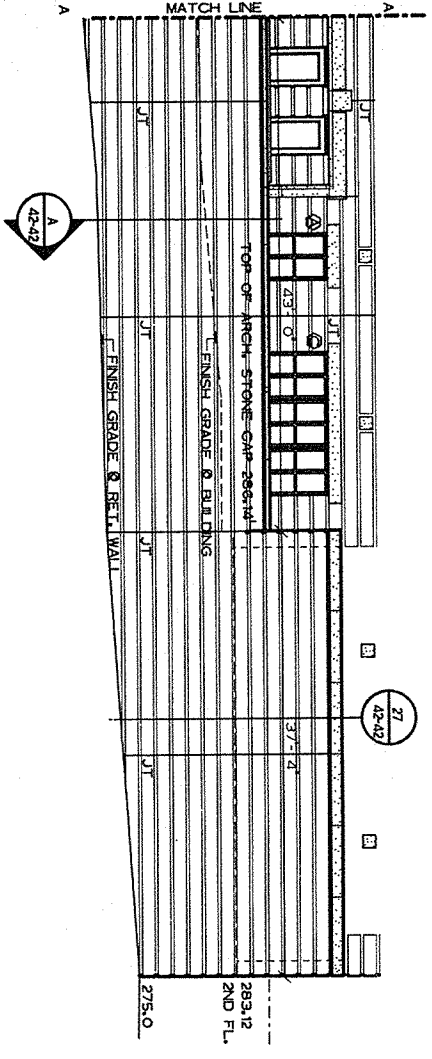


5 PARTIAL ELEVATION
ONE EIGHTH INCH EQUALS ONE FOOT (OPPOSITE SIDE SIMILAR)

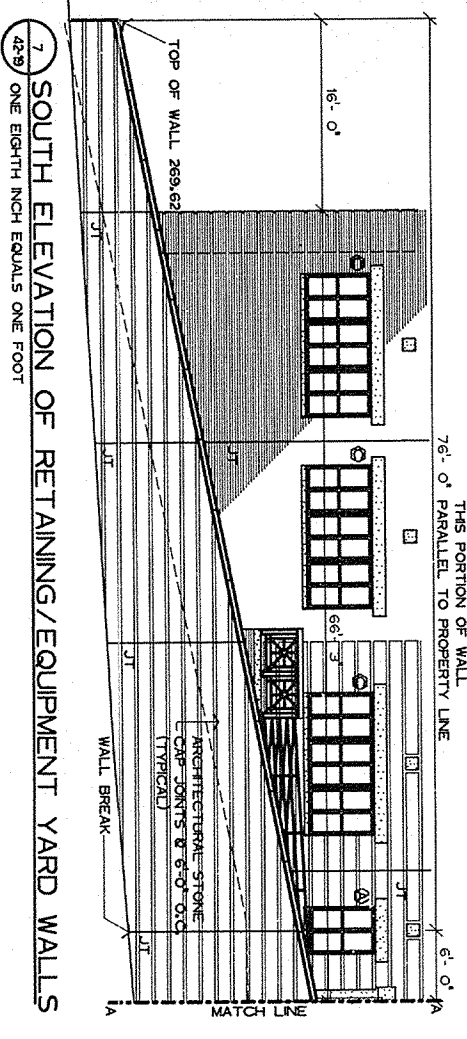

7 SOUTH ELEVATION OF RETAINING/EQUIPMENT YARD WALLS
ONE EIGHTH INCH EQUALS ONE FOOT

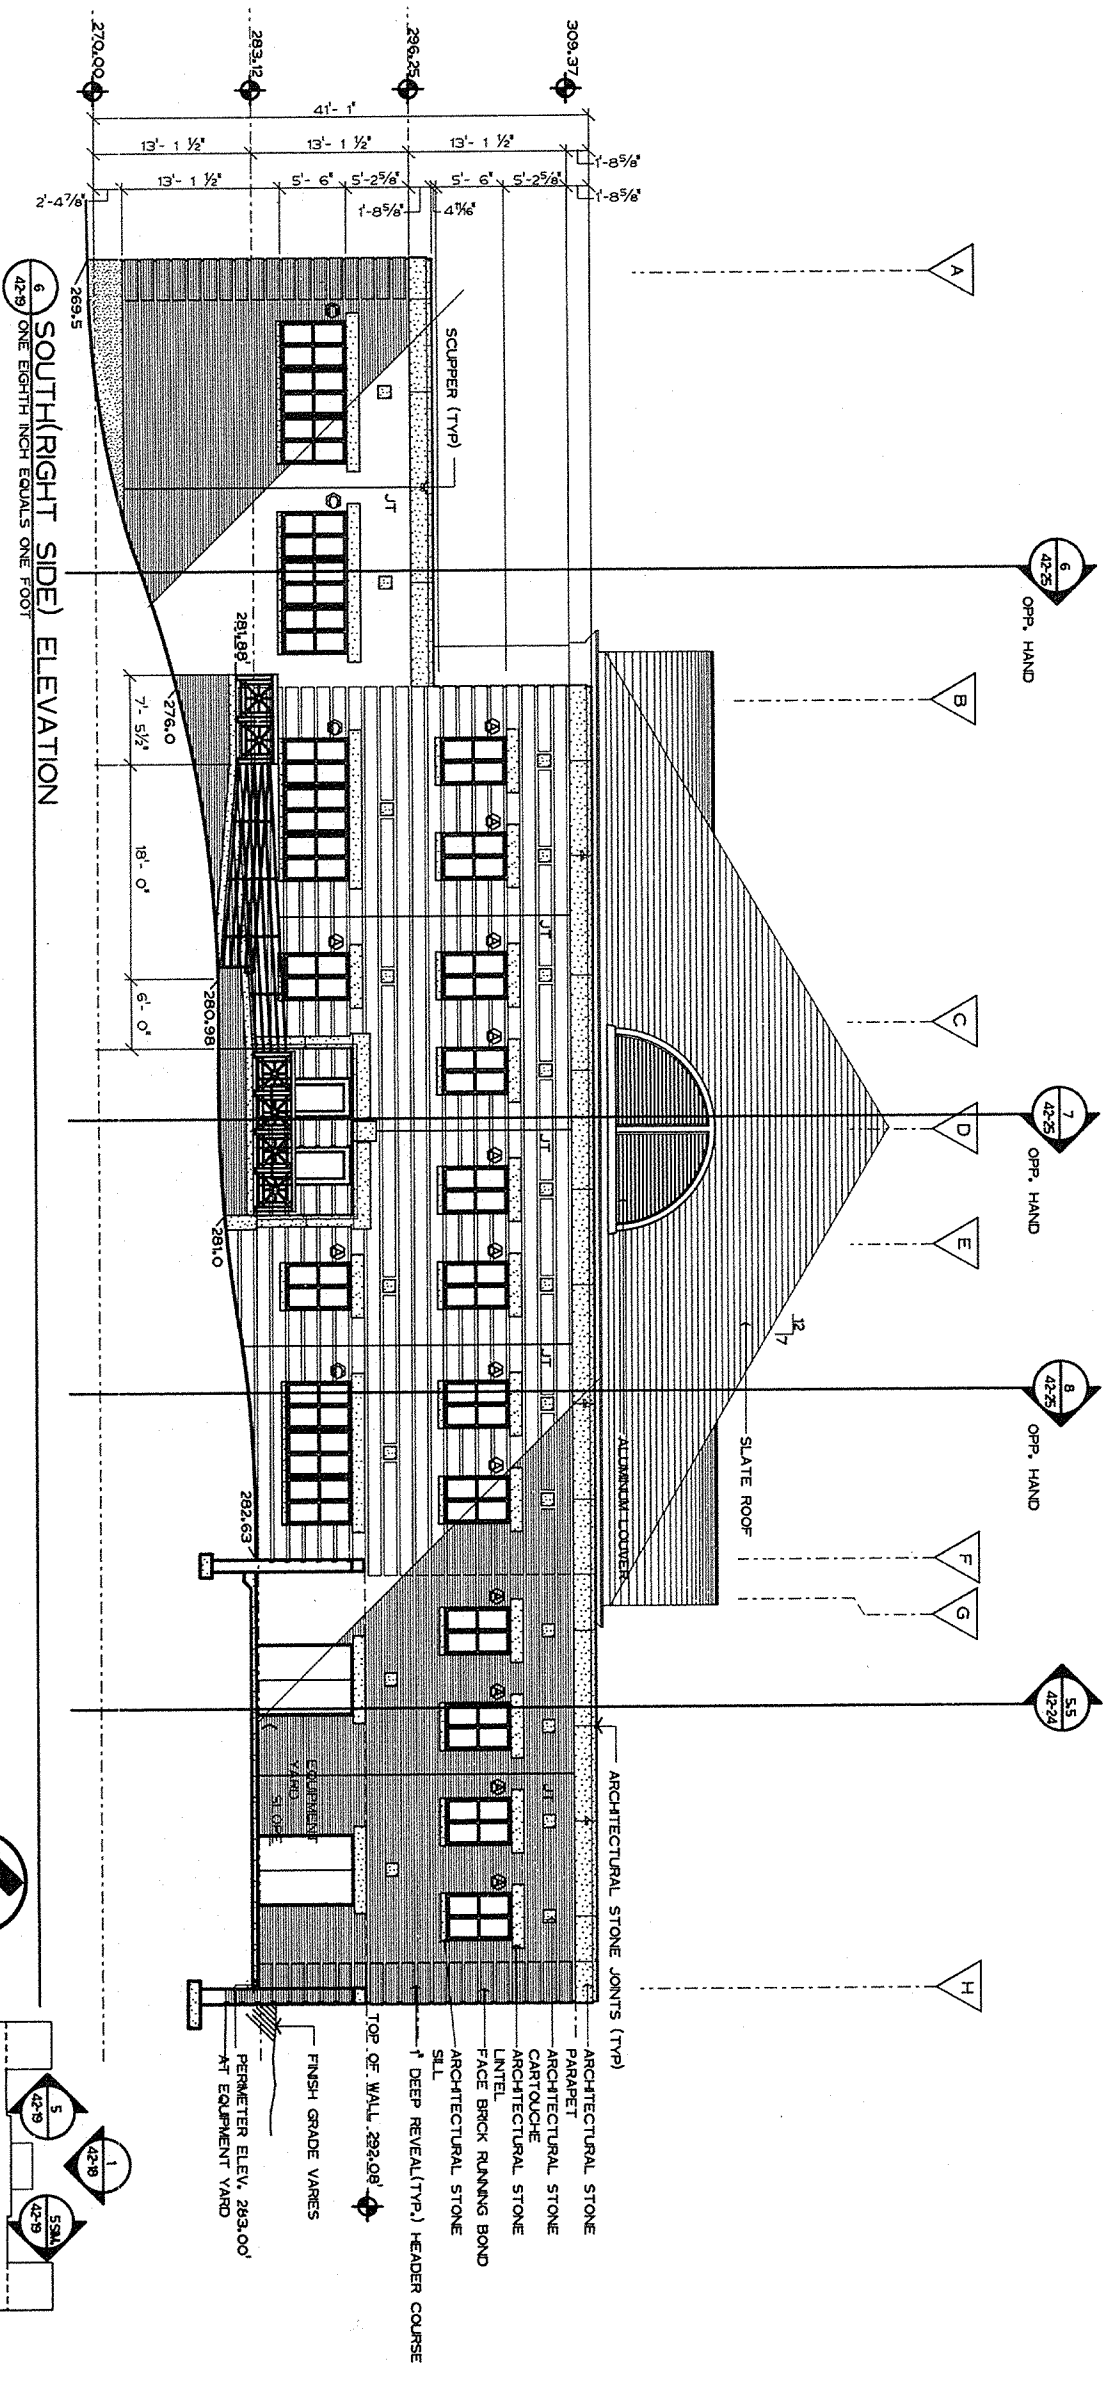


6 SOUTH(RIGHT SIDE) ELEVATION
ONE EIGHTH INCH EQUALS ONE FOOT

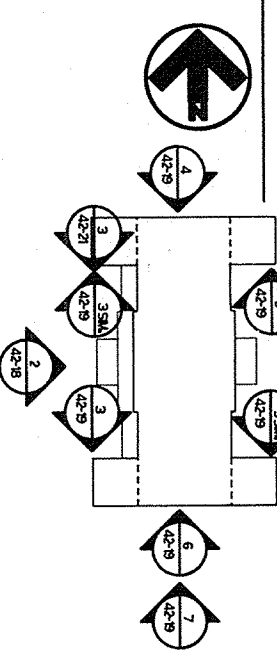

NOTE: JT DENOTES VERTICAL
BRICK CONTROL SEALANT
TO MATCH BRICK MORTAR COLOR.

Revision	Date

WPR
Watson Watson Rutland / Architects Inc.
168 Commerce Street
P.O. Box 4834
Montgomery, Alabama 36104
205/263-6401

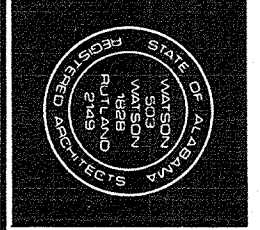

Drawing Title
Exterior Elevations

Project Title
**Relocate Regional Office
to Department Owned
Grounds**

Project No. 322-002
Building Number 42
Drawing No. 42-19
Date 01/27/19

