


SIDEWALK/ROAD REPAIR FY 2013

BID ITEM--4

- NOTES:
1. GRADE, COMPACT, AND REPLACE AS NECESSARY CRUSHED ASPHALT PARKING LOT (APPROX 124,000 SF)
 2. THIS WORK SHALL NOT BEGIN UNTIL BID ITEM 3 IS COMPLETE.
 3. PARKING STOPS TO REMAIN , AND SOW IS BETWEEN PARKING STOPS.
 4. CONTRACTOR SHALL MAINTAIN THE EXISTING DRAINAGE OF THE PARKING LOT WHEN COMPLETE.

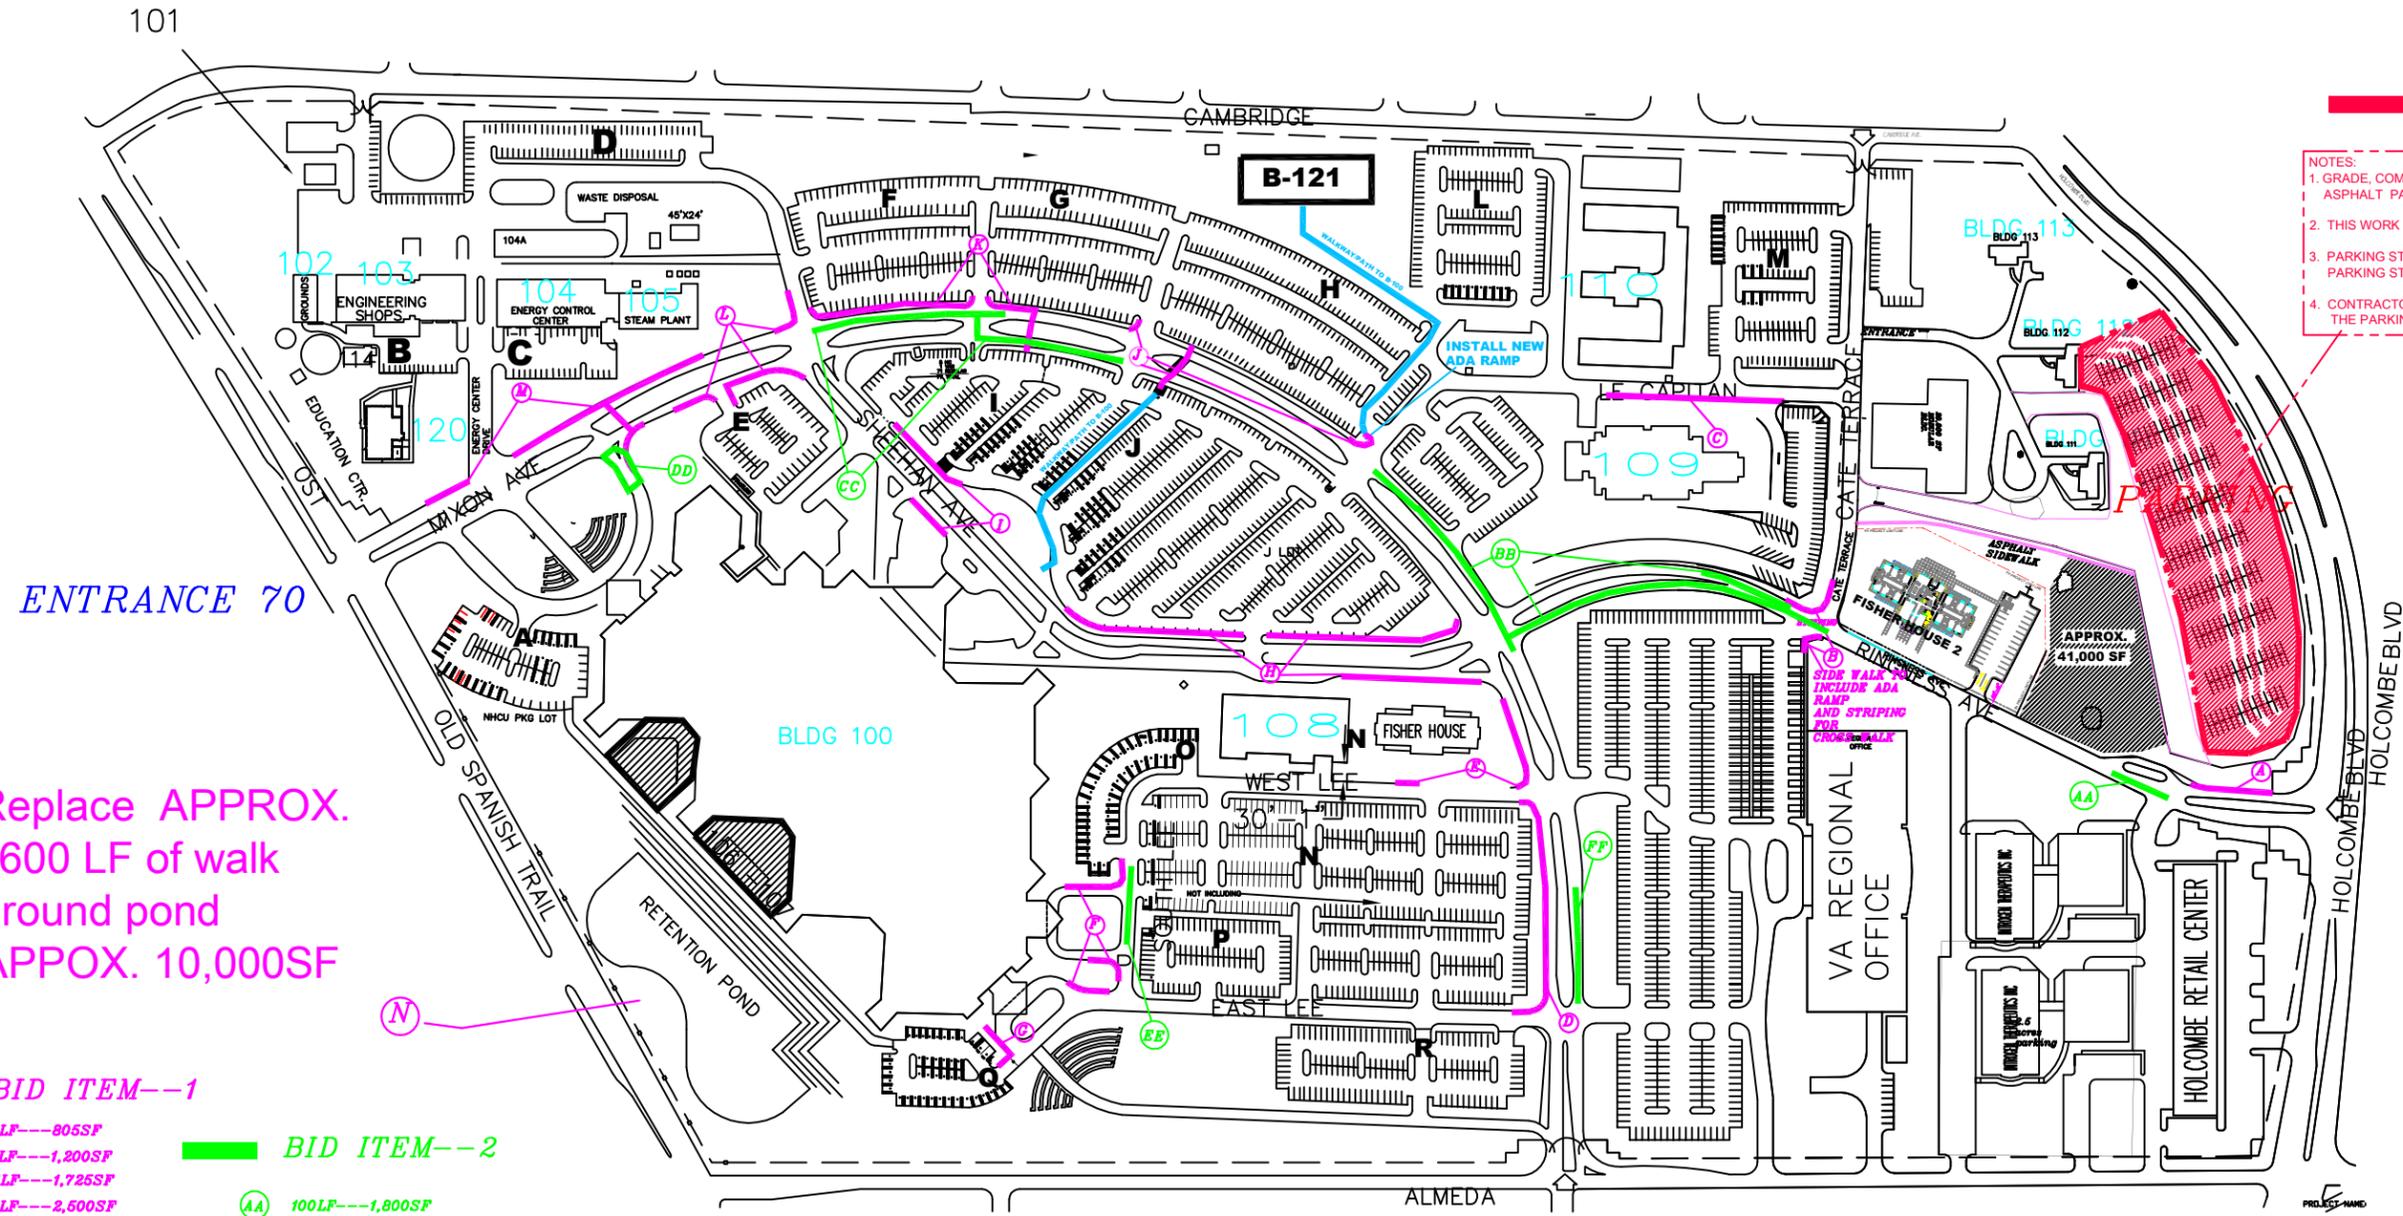

Replace APPROX. 1600 LF of walk around pond
APPOX. 10,000SF

BID ITEM--1

- A 134LF---805SF
- B 175LF---1,200SF
- C 287LF---1,725SF
- D 405LF---2,600SF
- E 200LF---1,200SF
- F 285LF---1,750SF
- G 100LF---600SF
- H 850LF---5,100SF
- I 232LF---1,400SF
- J 130LF---780SF
- K 440LF---2,700SF
- L 335LF---2,100SF
- M 588LF---3,530SF
- N 1650LF---10,000SF

TOTAL SF---35,390

BID ITEM--2

- AA 100LF---1,800SF
- BB 1,300LF---24,000SF
- CC 609LF---11,000SF
- DD 190LF---3,420SF
- EE 125LF---4,500SF
- FF 186LF---3,500SF


TOTAL SF 48,220

BID ITEM--3

ASPHALT DRIVE---44,000SF

ASPHALT SIDEWALK---2760SF

ENTRANCE 71

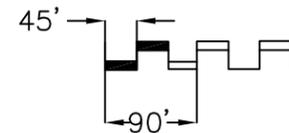

VAMC HOUSTON, SITE PLAN		PROJECT NUMBER	
		2002 HOLCOMBE BLVD HOUSTON, TEXAS	
APPROVED, DIRECTOR		APPROVED, CHIEF, ENGINEERING SERVICE	
APPROVED, SERVICE CHIEF		APPROVED, CHIEF, ENGINEERING SERVICE	
NTS	KALONS	1997	1 OF 1
SCALE	DRAWN BY	DATE	PAGE NO.