




A1 HORIZONTAL EIFS GROOVE DETAIL
SCALE: NONE

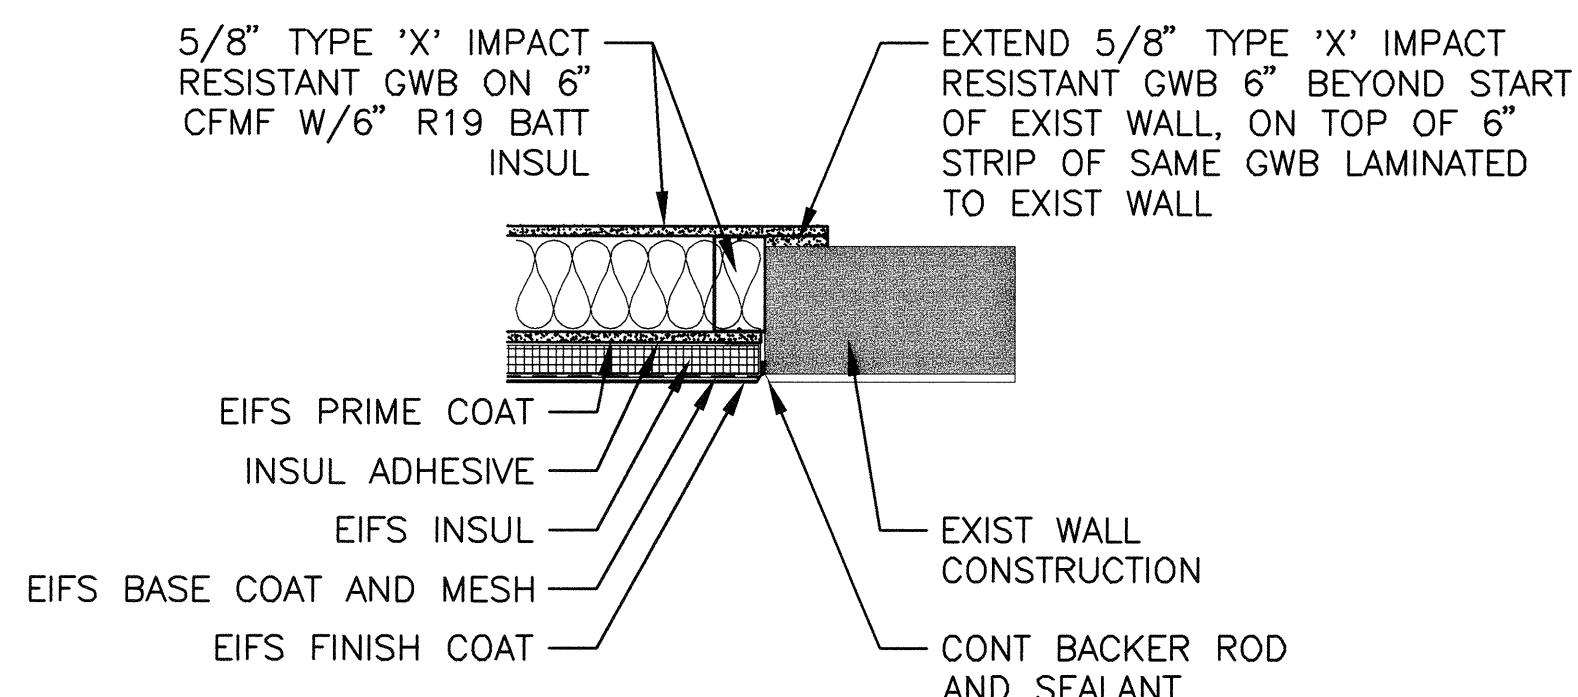


C1 JAMB DETAIL
1\"/>

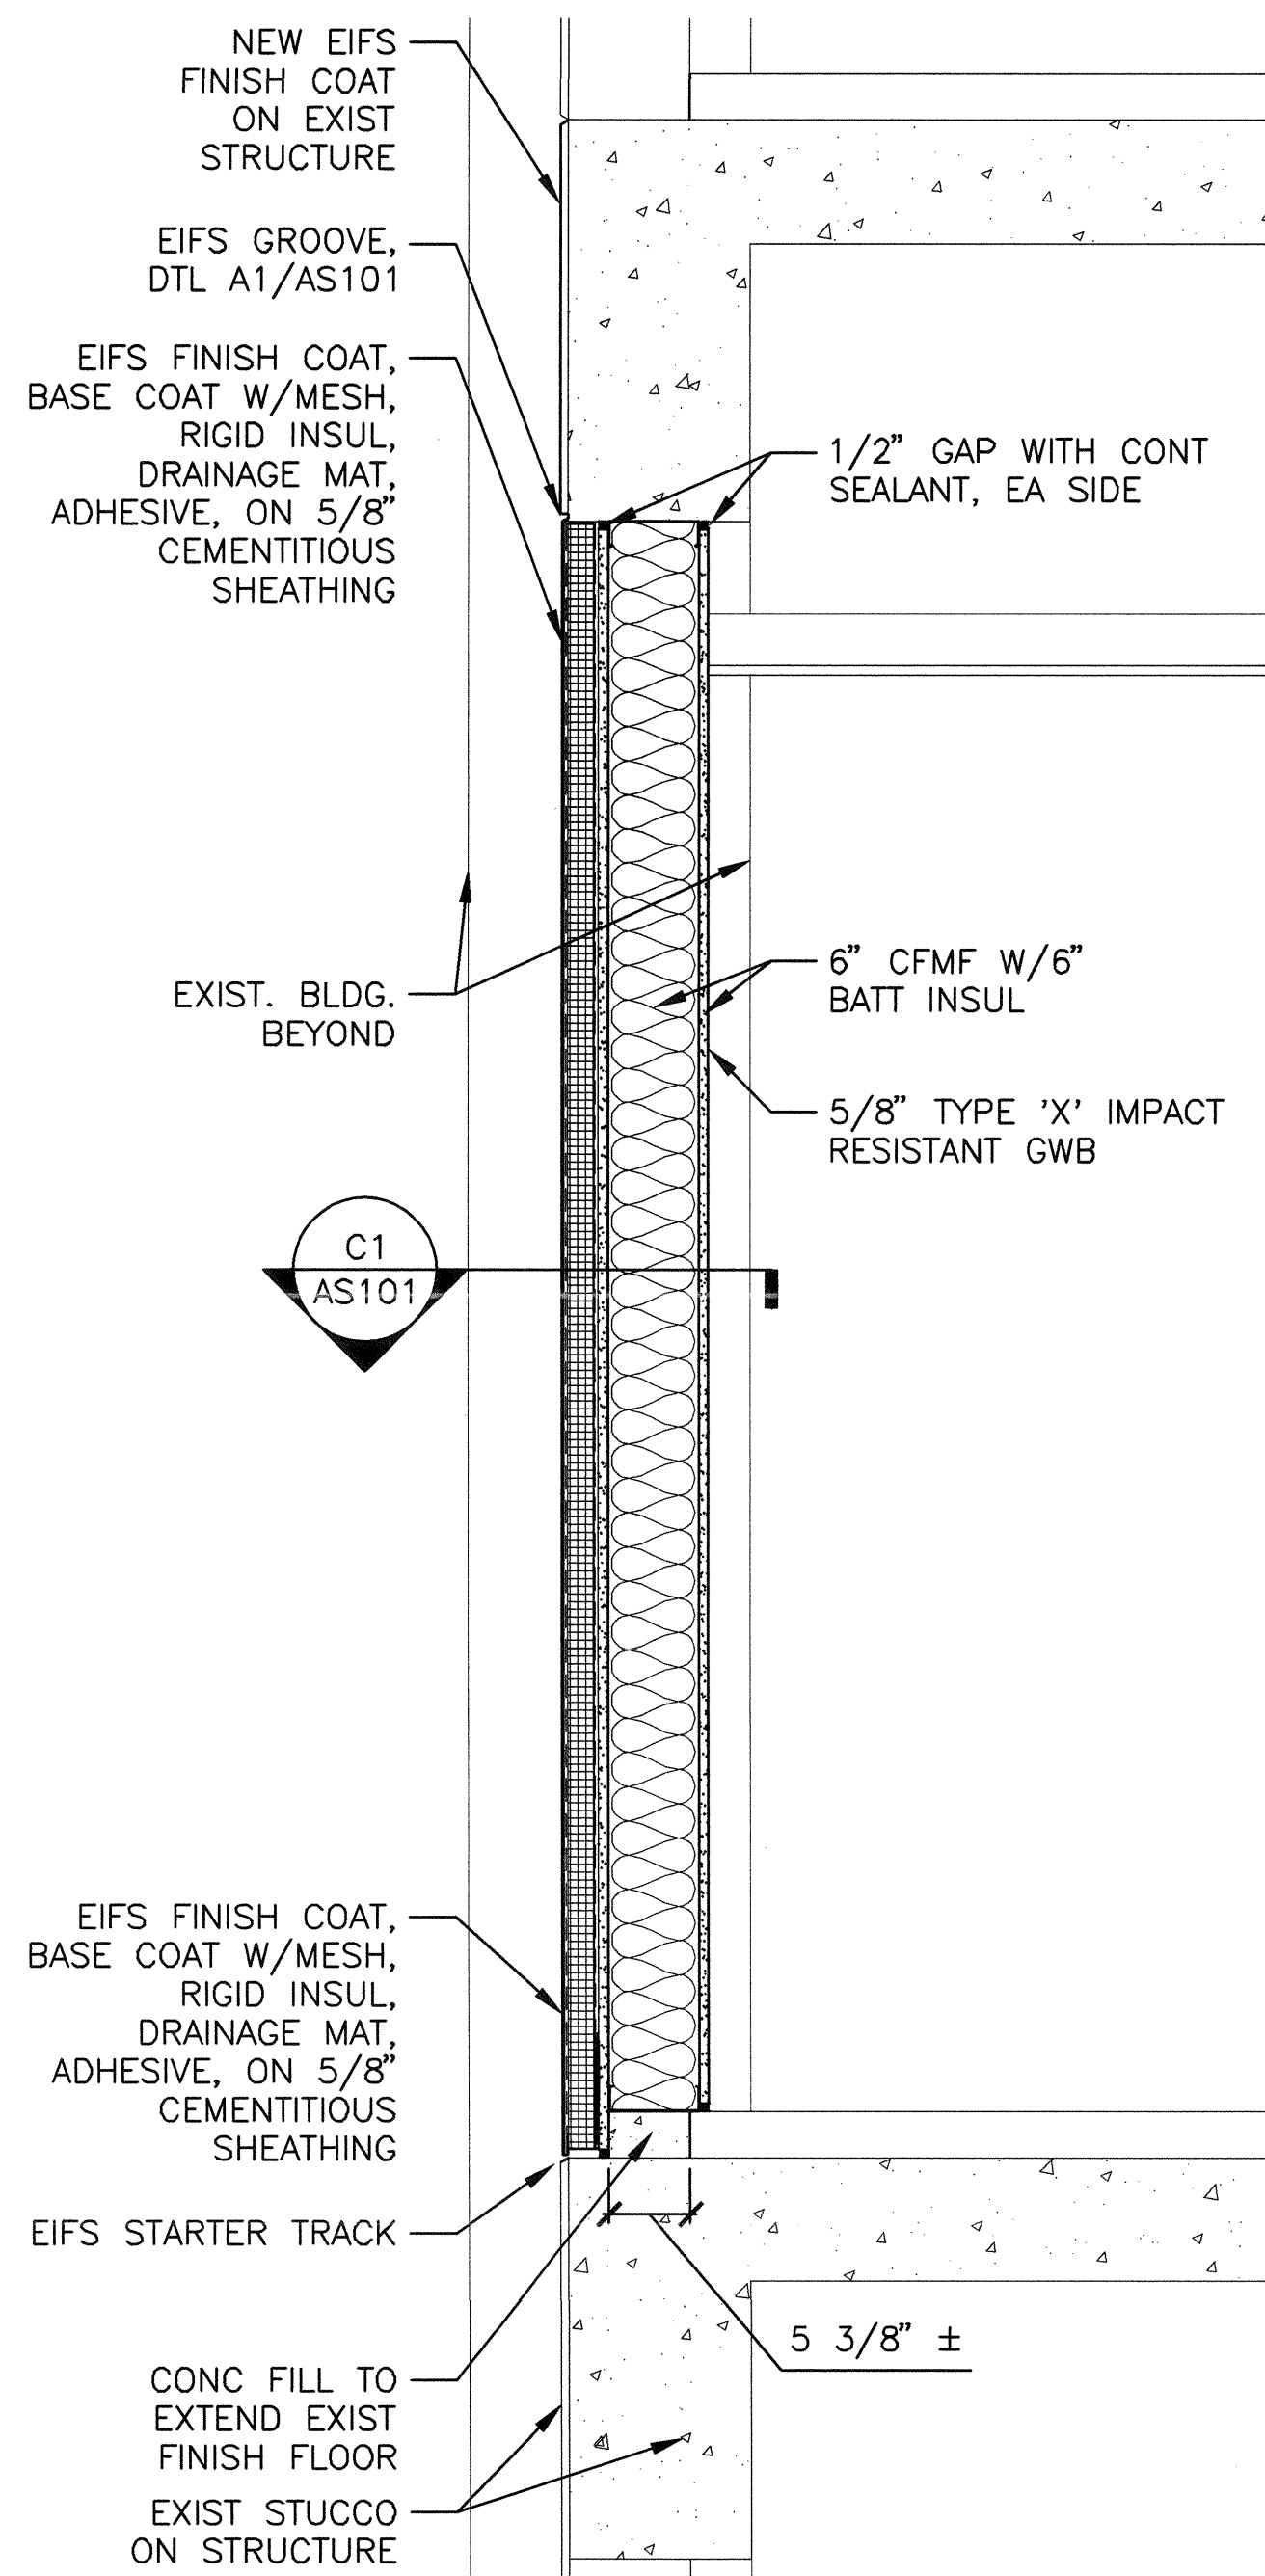

F1 WALL SECTION
1\"/>

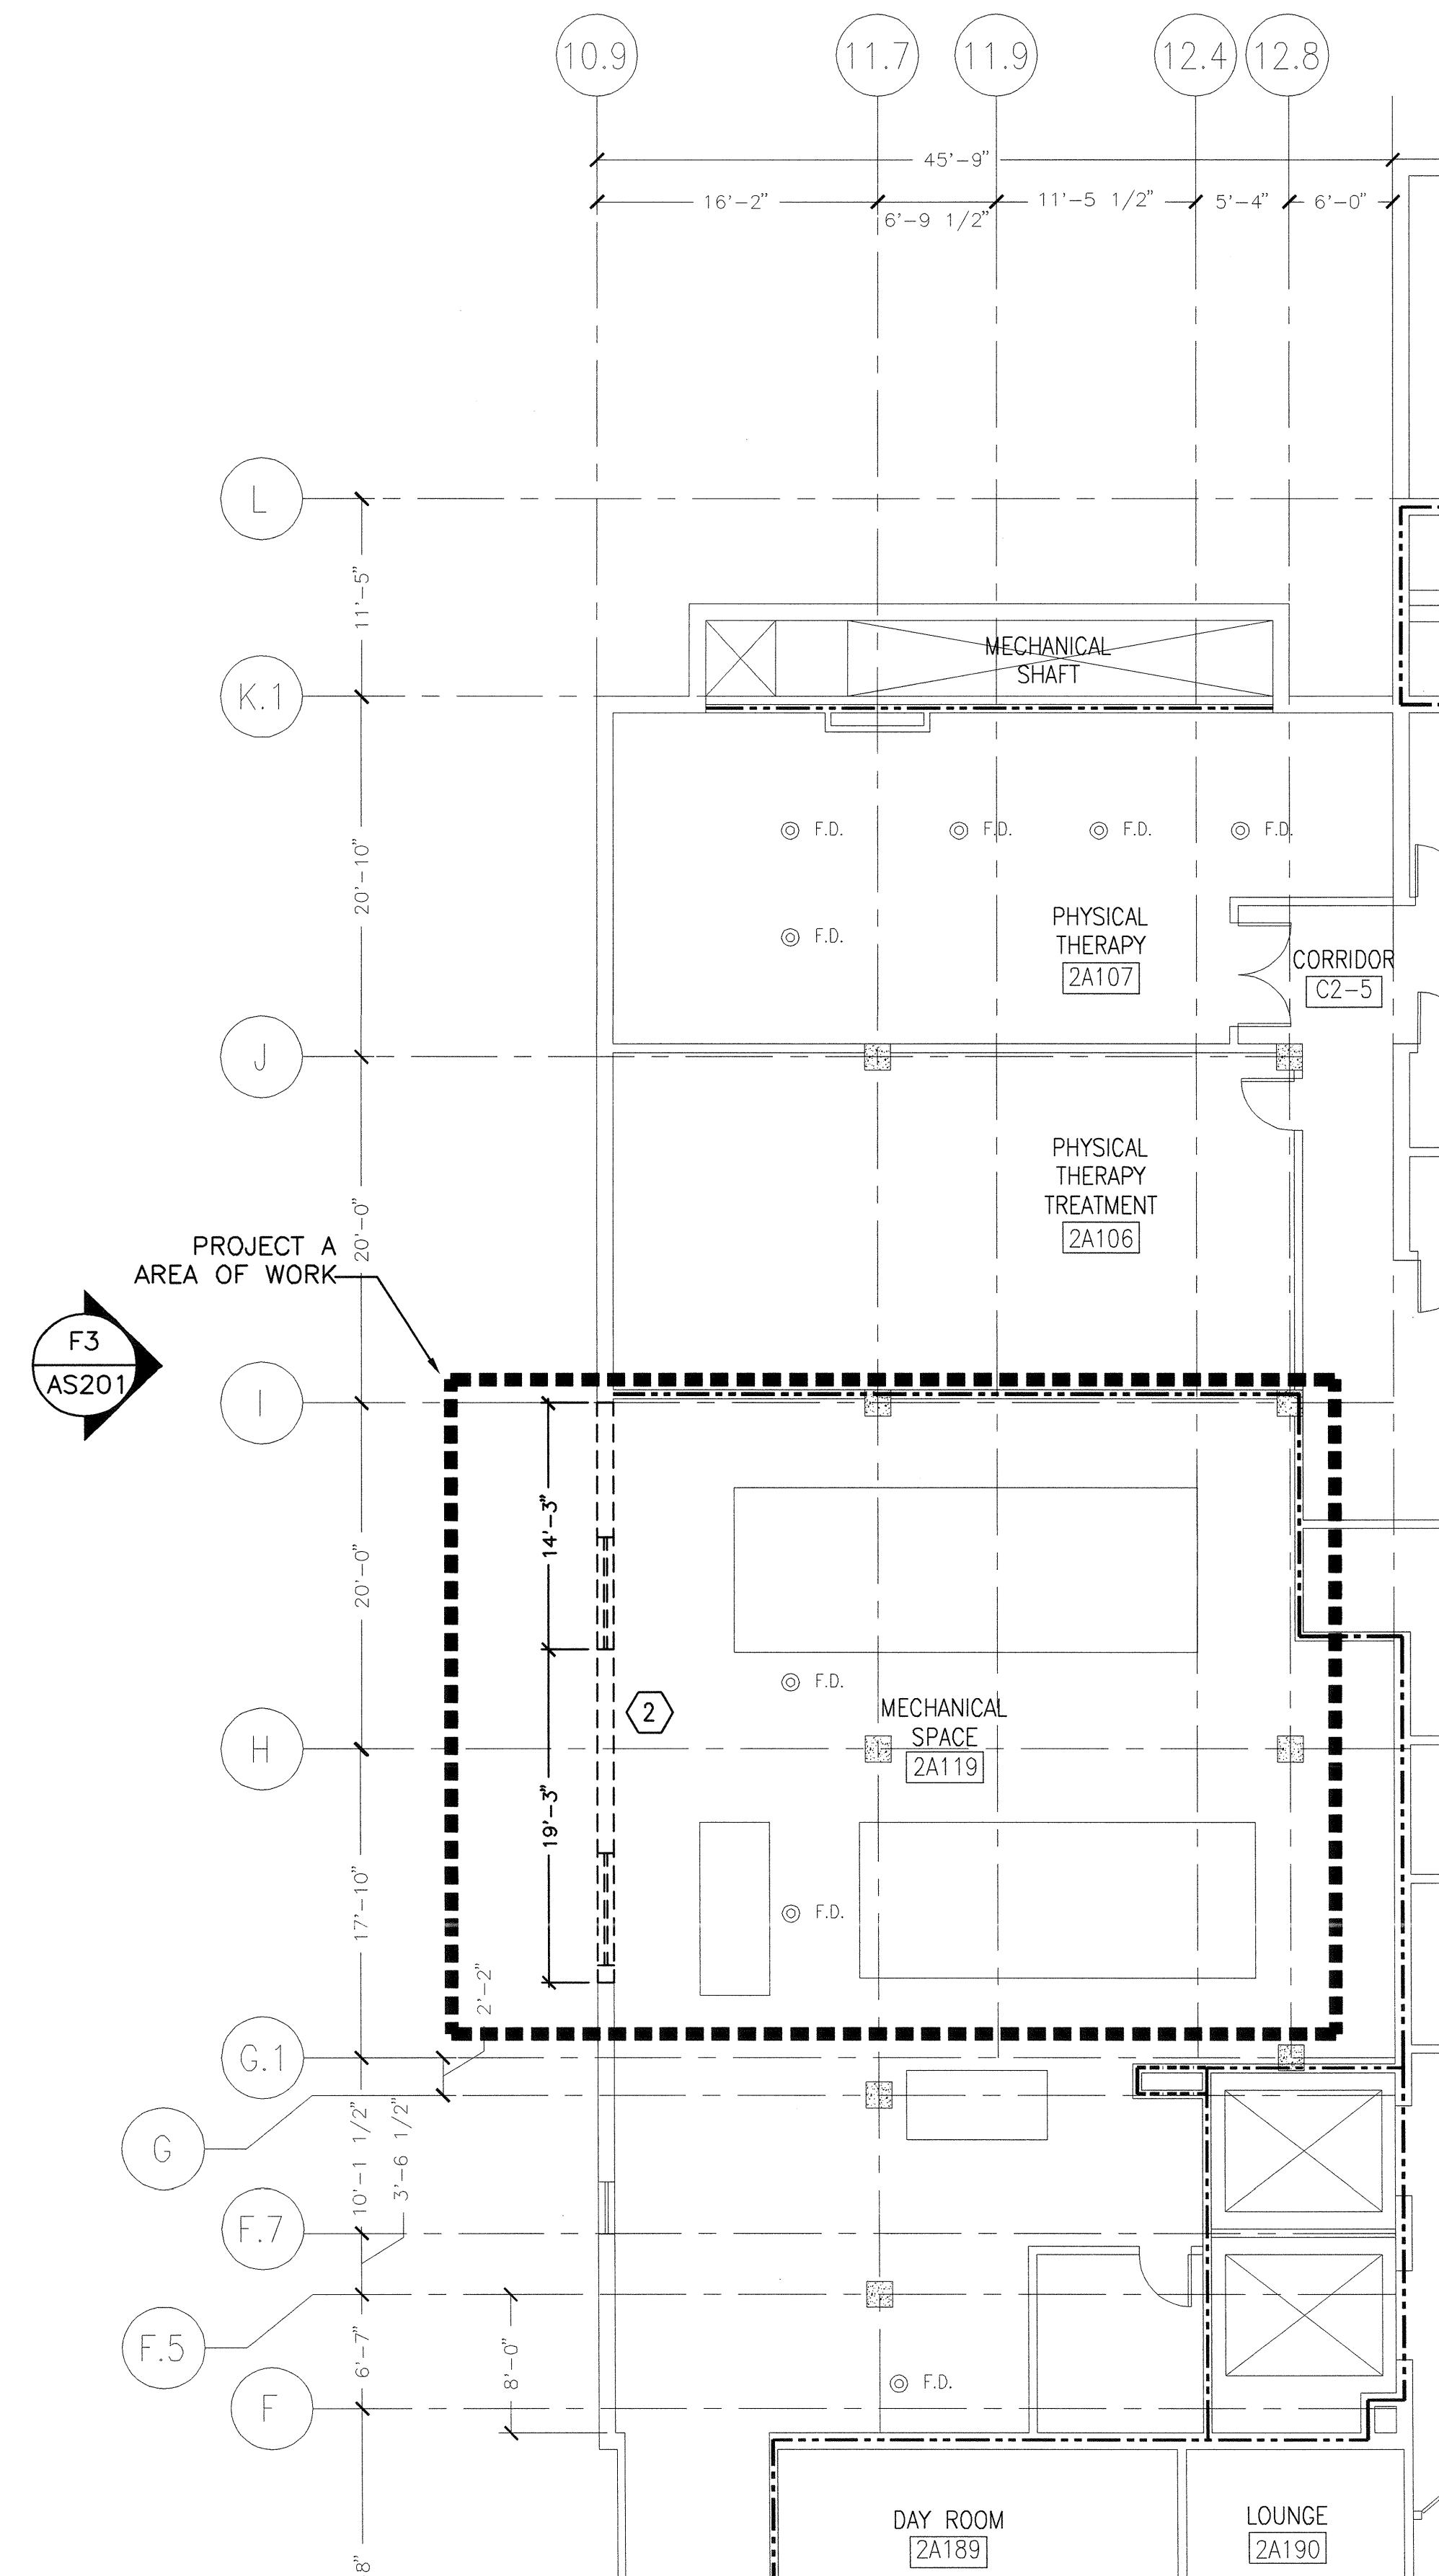

F3 PARTIAL SECOND FLOOR PLAN - DEMOLITION
SCALE: 1/8\"/>

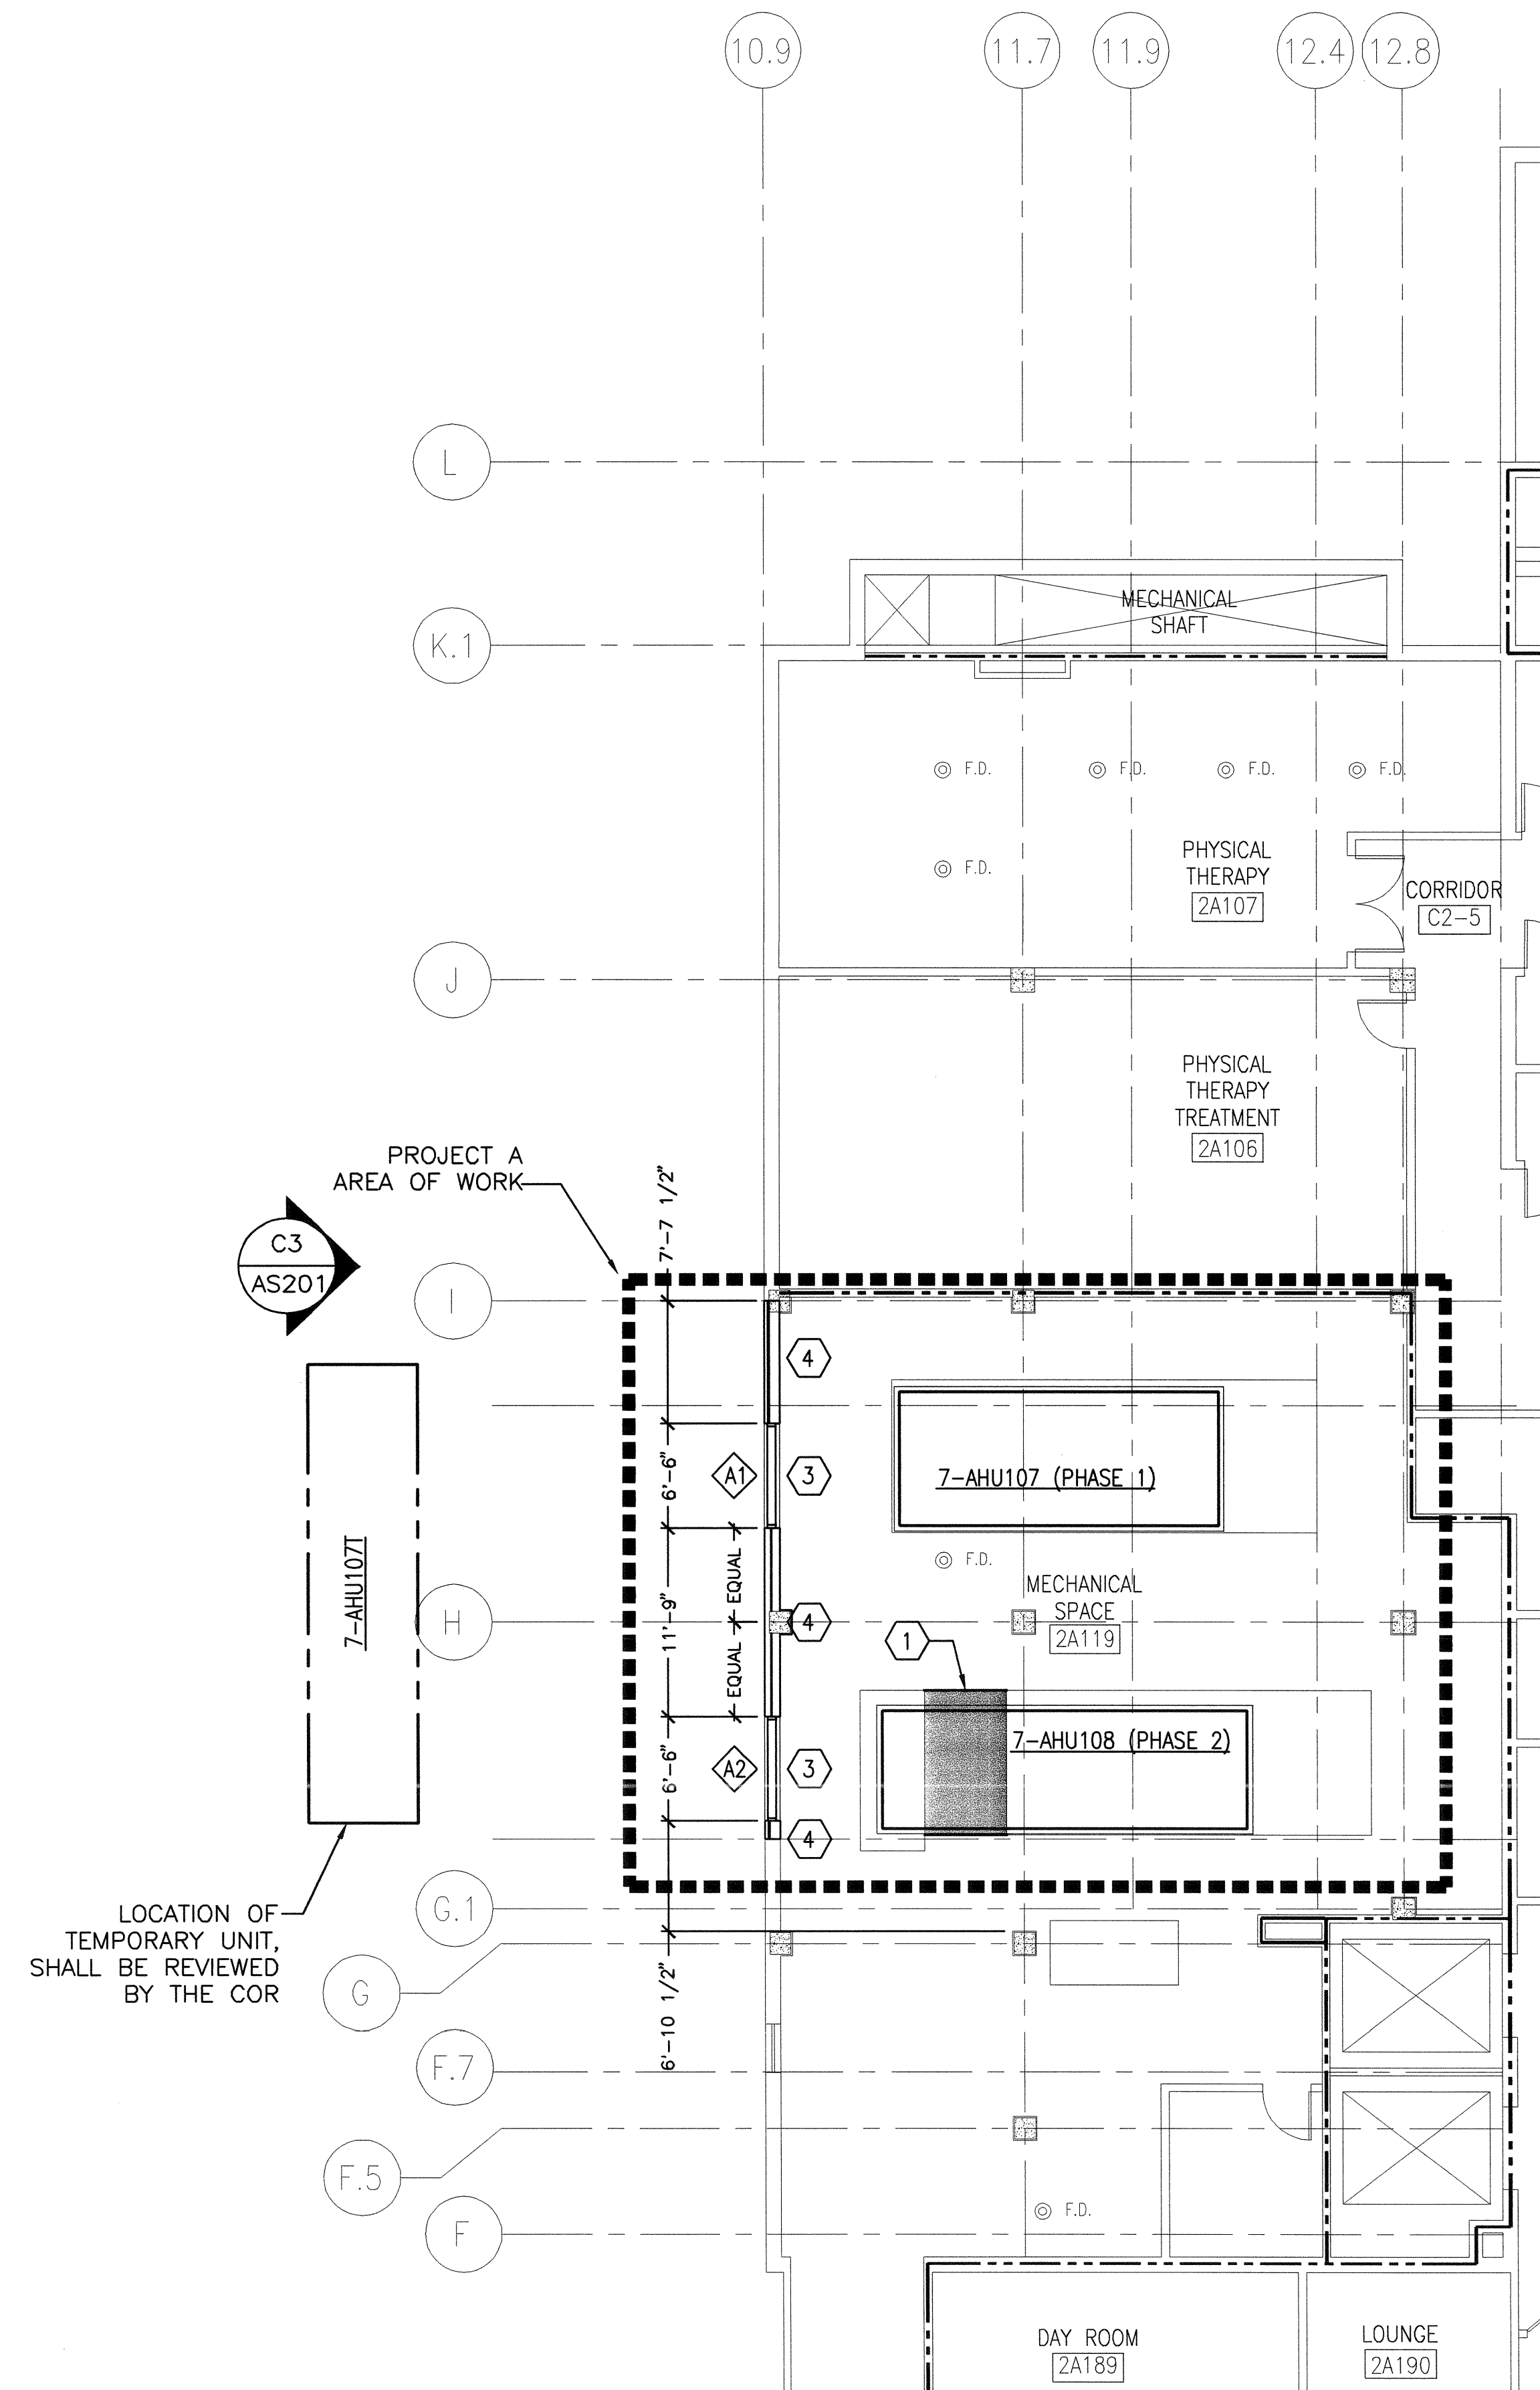

F6 PARTIAL SECOND FLOOR PLAN - NEW WORK
SCALE: 1/8\"/>

LOUVER SCHEDULE

LOUVER TYPE	SIZE
A1	6'-6\"/>

SHEET KEYNOTES

1. EXTEND EXISTING CAST-IN-PLACE HOUSEKEEPING PADS TO ACCOMMODATE NEW UNIT SIZE AND MATCH EXISTING HOUSEKEEPING PAD HEIGHT AND CONSTRUCTION. COORDINATE WITH MECH. DWGS. AND MECH. CONTRACTOR TO VERIFY UNIT AND PAD DIMENSIONS. SEE STRUCTURAL DRAWINGS FOR HOUSEKEEPING PAD DETAILS.
2. DEMOLISH EXTERIOR WALL AND EXISTING LOUVER FOR ACCESS TO MECHANICAL ROOM. DEMOLISH FROM FINISH FLOOR LEVEL TO BOTTOM OF STRUCTURE ABOVE. PROVIDE CLEAN CUTS TO MATCH UP TO NEW WALL AND LOUVER CONSTRUCTION.
3. CONSTRUCT NEW EXTERIOR WALL AND INSTALL NEW LOUVERS TO MATCH EXISTING CONDITIONS. SEE EXTERIOR ELEVATIONS ON SHEET AS201.
4. CONSTRUCT NEW EXTERIOR WALL TO MATCH EXISTING CONDITIONS. SEE EXTERIOR ELEVATIONS ON SHEET AS201.

PARTITION TYPES LEGEND

=====	EXISTING WALL, DOOR, WINDOW, MILLWORK, FIXTURE OR OTHER FIXTURE OR ASSEMBLY TO BE REMOVED.
=====	EXISTING WALL OR AREA TO REMAIN
□	EXISTING COLUMN TO REMAIN
=====	NEW NON-RATED WALL
=====	NON RATED - SMOKE TIGHT WALL
=====	1-HR FIRE RATED WALL
=====	2-HOUR FIRE RATED WALL
-----	PROJECT LIMITS OF WORK
=====	EXISTING CONCRETE WALL


PHASING

REFER TO DRAWING G102 FOR PHASING.

COORDINATION DRAWINGS

REFER TO DRAWING G1001 FOR COORDINATION DRAWINGS NOTE.

KEY MAP

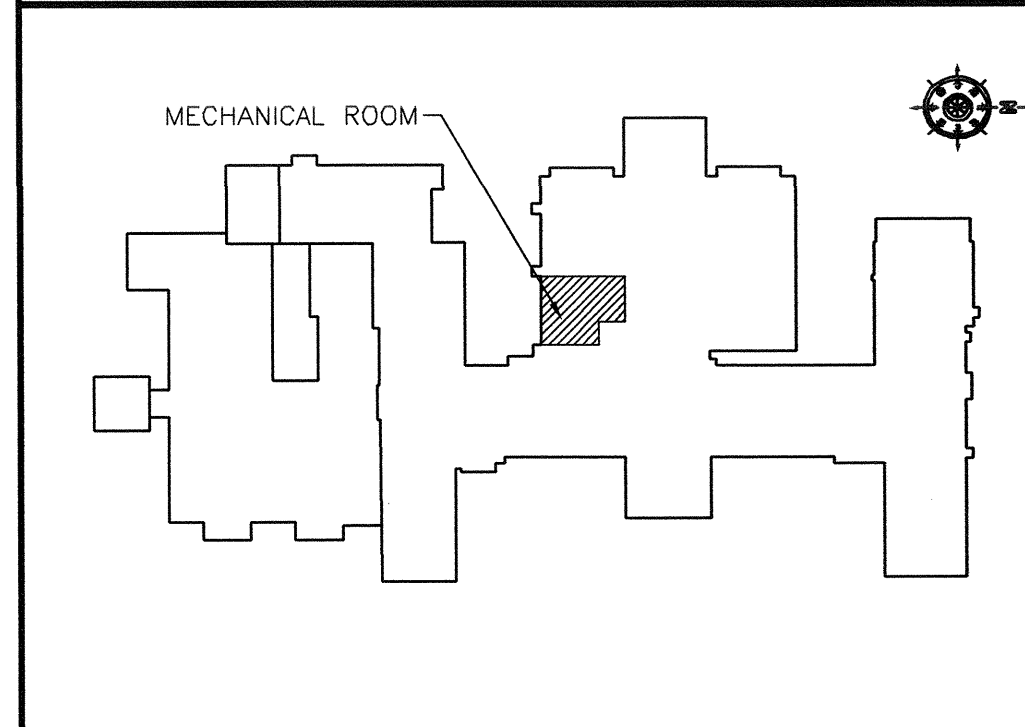

REVISION NO.	REVISION DESCRIPTION



Department of Veterans Affairs
Alexandria VA Health Care System
2495 Shreveport Highway
Pineville, LA 71360



Architect/Engineer Address

Harrell, Saltrick & Hopper

Design & Management Solutions for the Built Environment
8016 TOWER POINT DRIVE
CHARLOTTE, NC 28227
P 704.814.1320
F 704.320.0833
WWW.HSHPC.COM
COPYRIGHT © 2012 HARRELL, SALTTRICK & HOPPER, PC
HSH PROJECT # 12013

Recommended Approvals:	
1. MEDICAL DIRECTOR	6. OPERATIONS SERVICE LINE MANAGER
2. ASSOCIATE DIRECTOR	7. INFECTION CONTROL MANAGER
3. CHIEF OF STAFF	8. SAFETY MANAGER
4. ASSOC. DIRECTOR	9. GENERAL ENGINEER
5. SERVICE LINE MGRS.	10. COR

Drawing Title
**PARTIAL FLOOR PLANS
DEMOLITION AND
NEW WORK**

FINAL BID DOCUMENTS

Project Title
**DESIGN BUILDING 7 AIR HANDLER
UPGRADE - PROJECT A:
7-AHU107 & 7-AHU108**

Drawn DWS	Building Number 7	AutoCAD File Name
Checked WAS	Reviewed M	Const. Contract No.

Date
SEPT. 27, 2013
Project Number
502-12-201

DRAWING No.
AS101

