


NOTES

- 1. REFER TO SPECIFICATION SECTION 010000 FOR REQUIREMENTS REGARDING PRE-CONSTRUCTION INVESTIGATION PRIOR TO COMMENCEMENT OF WORK. CONTRACTOR TO CONDUCT A COMPLETE SURVEY OF EVERY FIRE PROTECTION SPRINKLER HEAD TO ASSESS EACH HEAD'S AGE, CONDITION, AND VIABILITY.
- 2. UPON COMPLETION OF THE ABOVE SURVEY, THE VAMC COR SHALL DESIGNATE UP TO 240 HEADS TO BE REPLACED/REWORKED BY THE CONTRACTOR UNDER THIS CONTRACT.
- 3. THE 240 HEADS DESIGNATED BY THE VAMC COR LISTED ABOVE ARE IN ADDITION TO ANY SPECIFIC ITEMS INDICATED ON THIS SHEET.


KEYED NOTES

- 1. REWORK EXISTING SPRINKLER HEADS AND PIPING PER CODE IN ROOMS GA08B, GB05B, GB05D, AND GC14C.
- 2. CORRECT SPRINKLER HEAD SPACING/PLACEMENT TO COMPLY WITH CODE. ADD AND/OR RESPACE AND RELOCATE HEADS AS REQUIRED. INSTALL ADDITIONAL HEADS UNDER ALL DUCTWORK AND OBSTRUCTIONS OVER 48" A.F.F. PER NFPA13 IN ROOMS GA03, GA11, AND GA18.


LEGEND

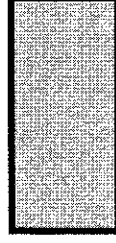

AREA APPLIED TO THIS PORTION OF PROJECT

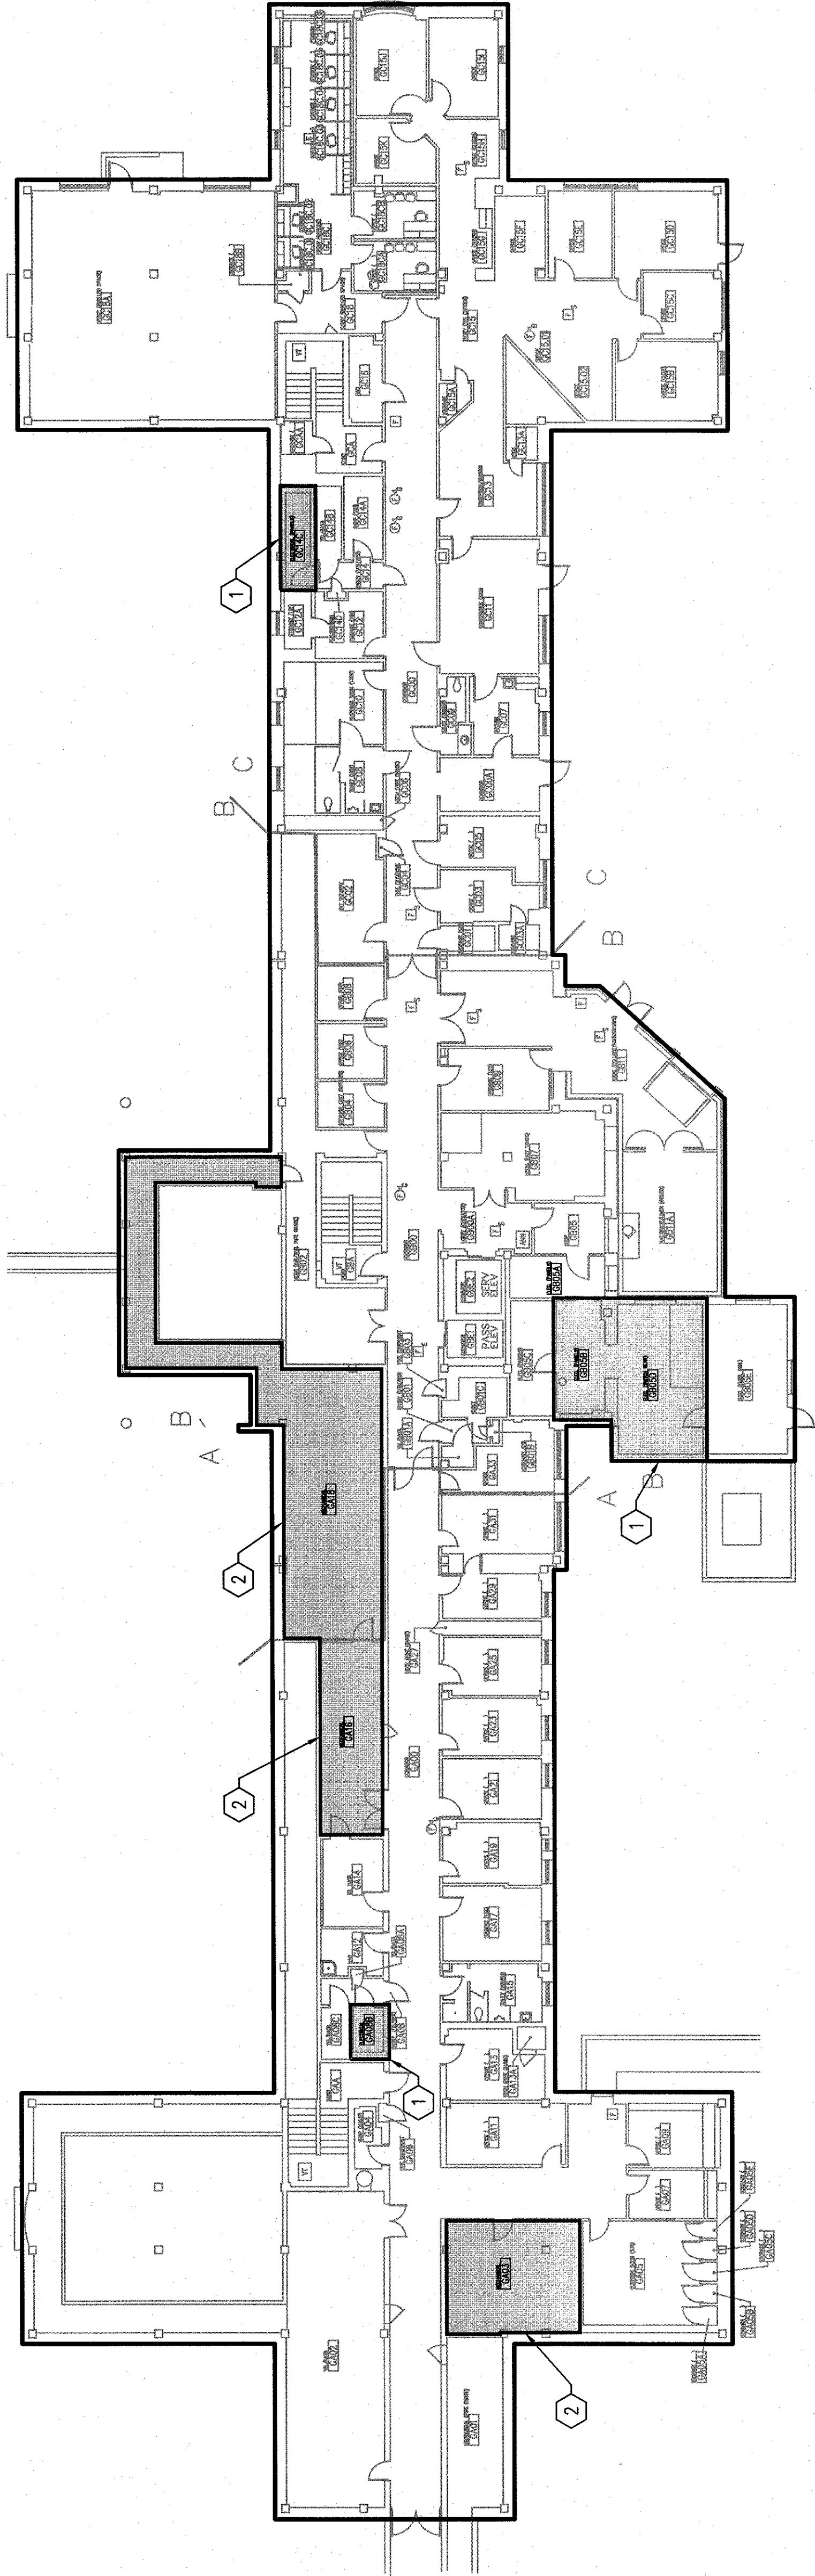

E1 FLOOR PLAN
1/16" = 1'-0"

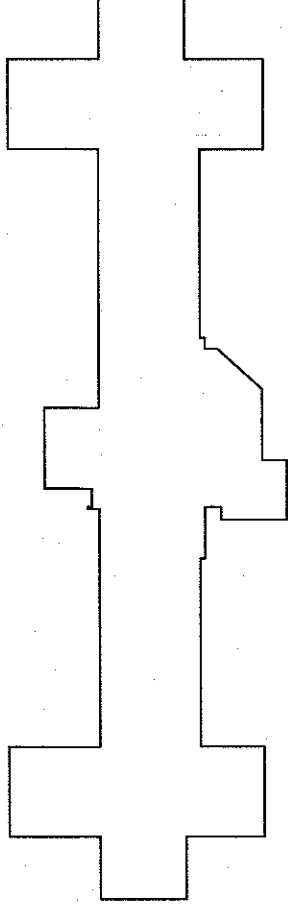

GENERAL NOTE:
ALL EXISTING PIPING, DUCTWORK, SPRINKLERS, CONDUIT, LIGHTING OR OTHER CONSTRUCTION SHALL BE RELOCATED AS NECESSARY FOR ALL DEMOLITION AND INSTALLATION WORK.

KEY PLAN - NOT TO SCALE

FULLY SPRINKLERED
BID DOCUMENTS
FOR CONSTRUCTION

ARCHITECT/ENGINEERS:		FIRE PROTECTION PLAN - BASEMENT BUILDING 3		Project Title FIRE SAFETY UPGRADES		Project Number: 259-19-C-0245		Office of Construction and Facilities Management	
PARADIGM ENGINEERS AND CONSTRUCTORS 200 Emory Circle #201, Louisville KY 40299 - PH: 502.339.8511 - www.paradigmusa.com		Approved Project Director		Location GEORGE E WAHLEN VAMC 3801 HOLLAND AVE SALT LAKE CITY, UT		Building Number: 3		Department of Veterans Affairs	
				Date 12-19-2018		Checked KLP		Drawing Number 3FX100	
						Drawn JDM			