


# FARGO VA HEALTH CARE SYSTEM REPLACE NURSE CALL SYSTEM

## Fargo, North Dakota

Project Number: 437-13-110

GENERAL  
X1 COVER SHEET

- ELECTRICAL**
- E1 SYMBOLS LEGEND REFERENCE PLANS
  - E2 FIRST FLOOR DEMOLITION PLANS - ELECTRICAL
  - E3 FIRST FLOOR DEMOLITION PLAN - ELECTRICAL
  - E4 FIRST FLOOR DEMOLITION PLANS - ELECTRICAL
  - E5 SECOND FLOOR DEMOLITION PLANS - ELECTRICAL
  - E6 SECOND FLOOR DEMOLITION PLAN - ELECTRICAL
  - E7 SECOND FLOOR DEMOLITION PLAN - ELECTRICAL
  - E8 SECOND FLOOR DEMOLITION PLAN - ELECTRICAL
  - E9 THIRD FLOOR DEMOLITION PLAN - ELECTRICAL
  - E10 THIRD FLOOR DEMOLITION PLAN - ELECTRICAL
  - E11 THIRD FLOOR DEMOLITION PLAN - ELECTRICAL
  - E12 FOURTH FLOOR DEMOLITION PLAN - ELECTRICAL
  - E13 FIRST FLOOR REMODELING PLANS - ELECTRICAL
  - E14 FIRST FLOOR REMODELING PLANS - ELECTRICAL
  - E15 FIRST FLOOR REMODELING PLANS - ELECTRICAL
  - E16 SECOND FLOOR REMODELING PLANS - ELECTRICAL
  - E17 SECOND FLOOR REMODELING PLAN - ELECTRICAL
  - E18 SECOND FLOOR REMODELING PLAN - ELECTRICAL
  - E19 SECOND FLOOR REMODELING PLAN - ELECTRICAL
  - E20 THIRD FLOOR REMODELING PLAN - ELECTRICAL
  - E21 THIRD FLOOR REMODELING PLAN - ELECTRICAL
  - E22 THIRD FLOOR REMODELING PLAN - ELECTRICAL
  - E23 FOURTH FLOOR REMODELING PLAN - ELECTRICAL
  - E24 ELECTRICAL DETAILS

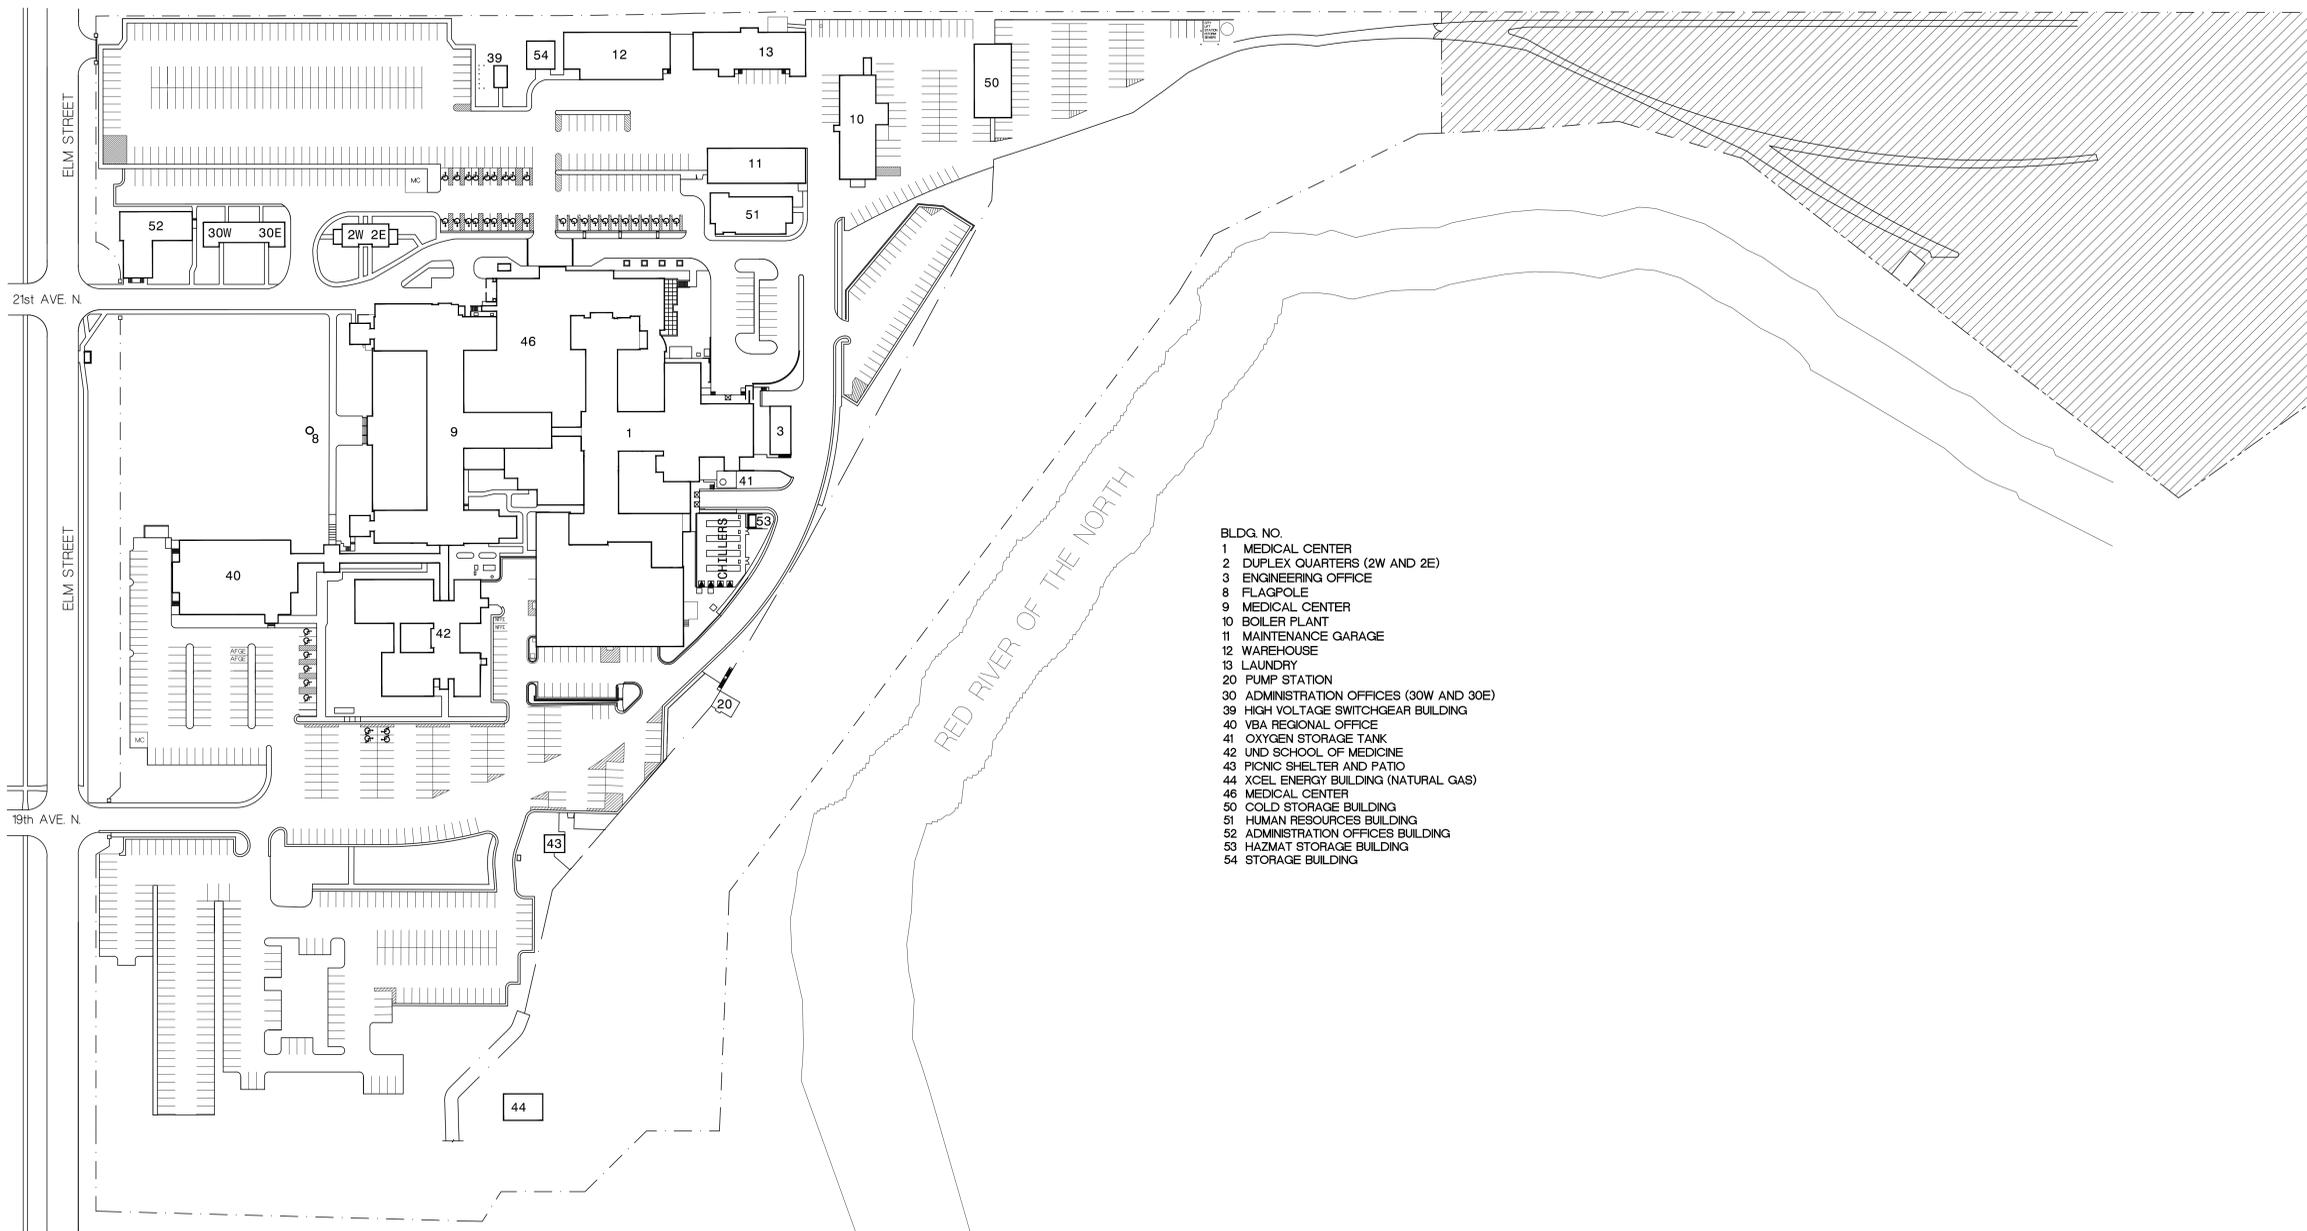

- BLDG. NO.
- 1 MEDICAL CENTER
  - 2 DUPLEX QUARTERS (2W AND 2E)
  - 3 ENGINEERING OFFICE
  - 8 FLAGPOLE
  - 9 MEDICAL CENTER
  - 10 BOILER PLANT
  - 11 MAINTENANCE GARAGE
  - 12 WAREHOUSE
  - 13 LAUNDRY
  - 20 PUMP STATION
  - 30 ADMINISTRATION OFFICES (30W AND 30E)
  - 39 HIGH VOLTAGE SWITCHGEAR BUILDING
  - 40 VBA REGIONAL OFFICE
  - 41 OXYGEN STORAGE TANK
  - 42 UND SCHOOL OF MEDICINE
  - 43 PICNIC SHELTER AND PATIO
  - 44 XCEL ENERGY BUILDING (NATURAL GAS)
  - 46 MEDICAL CENTER
  - 50 COLD STORAGE BUILDING
  - 51 HUMAN RESOURCES BUILDING
  - 52 ADMINISTRATION OFFICES BUILDING
  - 53 HAZMAT STORAGE BUILDING
  - 54 STORAGE BUILDING

**KEY TO SITE PLAN**

CONTRACTOR STAGING AREA. SHARED WITH VA AND OTHER CONTRACTORS.

**SITE PLAN**  
1"=80'-0"



**GENERAL NOTES**

1. WHERE EXISTING EQUIPMENT, PIPING, CONDUIT, DUCTS, ETC. ARE TO BE REMOVED, SUCH REMOVAL SHALL INCLUDE ALL ANCHORS, HANGERS, OR HARDWARE, ETC.
2. WHERE EXISTING CEILINGS ARE TO BE REMOVED, SUCH REMOVAL SHALL INCLUDE ALL PLASTER, GYPSUM WALLBOARD, ACOUSTICAL TILE, ALL METAL LATH, SUPPORT CHANNELS, CEILING TEES, AND HANGER WIRE, UNLESS OTHERWISE NOTED.
3. NEW WORK SHALL LINE UP WITH AND MATCH EXISTING WORK EXCEPT WHERE OTHERWISE DIMENSIONED OR DETAILED.
4. ALL NEW HORIZONTAL AND VERTICAL PIPING, DUCTS AND CONDUIT REQUIRED BY THIS CONTRACT, SHALL BE RUN CONCEALED FROM VIEW (EXCEPT IN MECHANICAL EQUIPMENT ROOMS, TELEPHONE CLOSETS, SIGNAL CLOSETS, ELECTRICAL CLOSETS, AND ELECTRICAL EQUIPMENT ROOMS). PATCH TO MATCH FINISH WHERE REMOVED TO CONCEAL NEW WORK. SUCH PATCHING TO MATCH WHETHER AT WALLS OR CEILINGS, SHALL BE FINISHED TO MATCH ADJACENT SURFACES. THE CONTRACTOR SHALL REFER TO ALL HVAC, ELECTRICAL AND PLUMBING DRAWINGS TO DETERMINE WHERE ANY SUCH PIPES, DUCTS OR CONDUIT OCCUR.
5. NEW FINISHES APPLIED TO PATCH EXISTING FLOORS, WALLS AND PARTITIONS SHALL MATCH EXISTING. IF FINISH CANNOT BE MATCHED, ALL NEW FINISH SHALL BE PROVIDED AT NO ADDITIONAL COST TO THE GOVERNMENT.
6. ALL EXISTING PARTITIONS WITHIN THE REMODELING AREAS WHICH ARE DESIGNATED FIRE RATED PARTITIONS SHALL BE IMPROVED TO CONFORM TO THE STANDARDS FOR NEW FIRE RATED PARTITIONS AS FOLLOWS: FIRE RATED EXISTING PARTITIONS TO REMAIN SHALL BE CONTINUOUS FROM THE FLOOR SLAB TO THE UNDERSIDE OF FLOOR OR ROOF SLAB ABOVE. INCLUDING CONTINUITY THROUGH THE CONCEALED SPACE ABOVE THE SUSPENDED CEILING. ALL EDGES SHALL BE CAULKED CONTINUOUSLY AND SEALED TIGHTLY. PARTITIONS SHALL BE TIGHTLY FITTED AND SEALED AROUND ALL PENETRATIONS SUCH AS DUCTS, PIPES, CONDUIT AND AROUND ALL FRAMING MEMBERS SUCH AS BEAMS, JOISTS AND CONCRETE RIBS.
7. WORK AT THE DISCRETION OF THE VA MAY BE SHUT DOWN AND RESCHEDULED DUE TO CRITICAL AREAS OR SPECIAL NEEDS OF PATIENTS AND STAFF.
8. CONTRACTOR TO VERIFY ALL EXISTING SITE CONDITIONS.



Dept. of Veterans Affairs  
Health Care System  
2101 Elm Street North  
Fargo, ND 58102



IMAGE GROUP INC.  
403 CENTER AVENUE, SUITE 300  
MOORHEAD, MN 56560

IMAGE GROUP INC. Architecture & Interiors  
MEN ENGINEERING, Electrical Engineers

I hereby certify that this plan specification, or report was prepared by me or under my direct supervision, and that I am duly Registered Architect under the laws of the State of North Dakota.

Date: 9/25/2013 Reg. No. 378

Drawing Title <b>COVER SHEET</b>		Project Title <b>REPLACE NURSE CALL SYSTEM</b>		Date <b>SEPTEMBER 25, 2013</b>	
VA Project No. <b>437-13-110</b>		Contract No. <b>VA263-P-1217</b> <b>VA263-C-</b>		Scale <b>1"=80'-0"</b>	
Building No. <b>1, 9, 46</b>		AutocAD File Name <b>Cover.dwg</b>		Drawing No. <b>X1</b>	
Designed By <b>RM</b>		Checked By <b>RM</b>		Drawn By <b>KS</b>	
Location <b>FARGO VA HEALTH CARE SYSTEM</b> <b>FARGO, ND</b>		Dwg. 1 of 25		Department of Veterans Affairs	

I:\Speer Project Data\1105 Fargo VA Health Care System\08 Replace Nurse Call System\0201 Cover.dwg Sep 25, 2013 - 4:28pm