



SYMBOL LEGEND


- | | | | | |
|--|--|---|---|--|
| AREA OUTSIDE OF WORK SCOPE
59,022.02 S.F. | AREA BEING MOVED
1,169.20 S.F.
NEW CONSTRUCTION AREA (FLOOR INFLU AREA)
1,325.89 S.F. | NEW DOOR, SEE SHEET A800 FOR DOOR SCHEDULE. | NEW WINDOW, SEE SHEET A800 FOR WINDOW SCHEDULE. | PARTITION KEY, SEE SCHEDULE ON SHEET A805. |
|--|--|---|---|--|

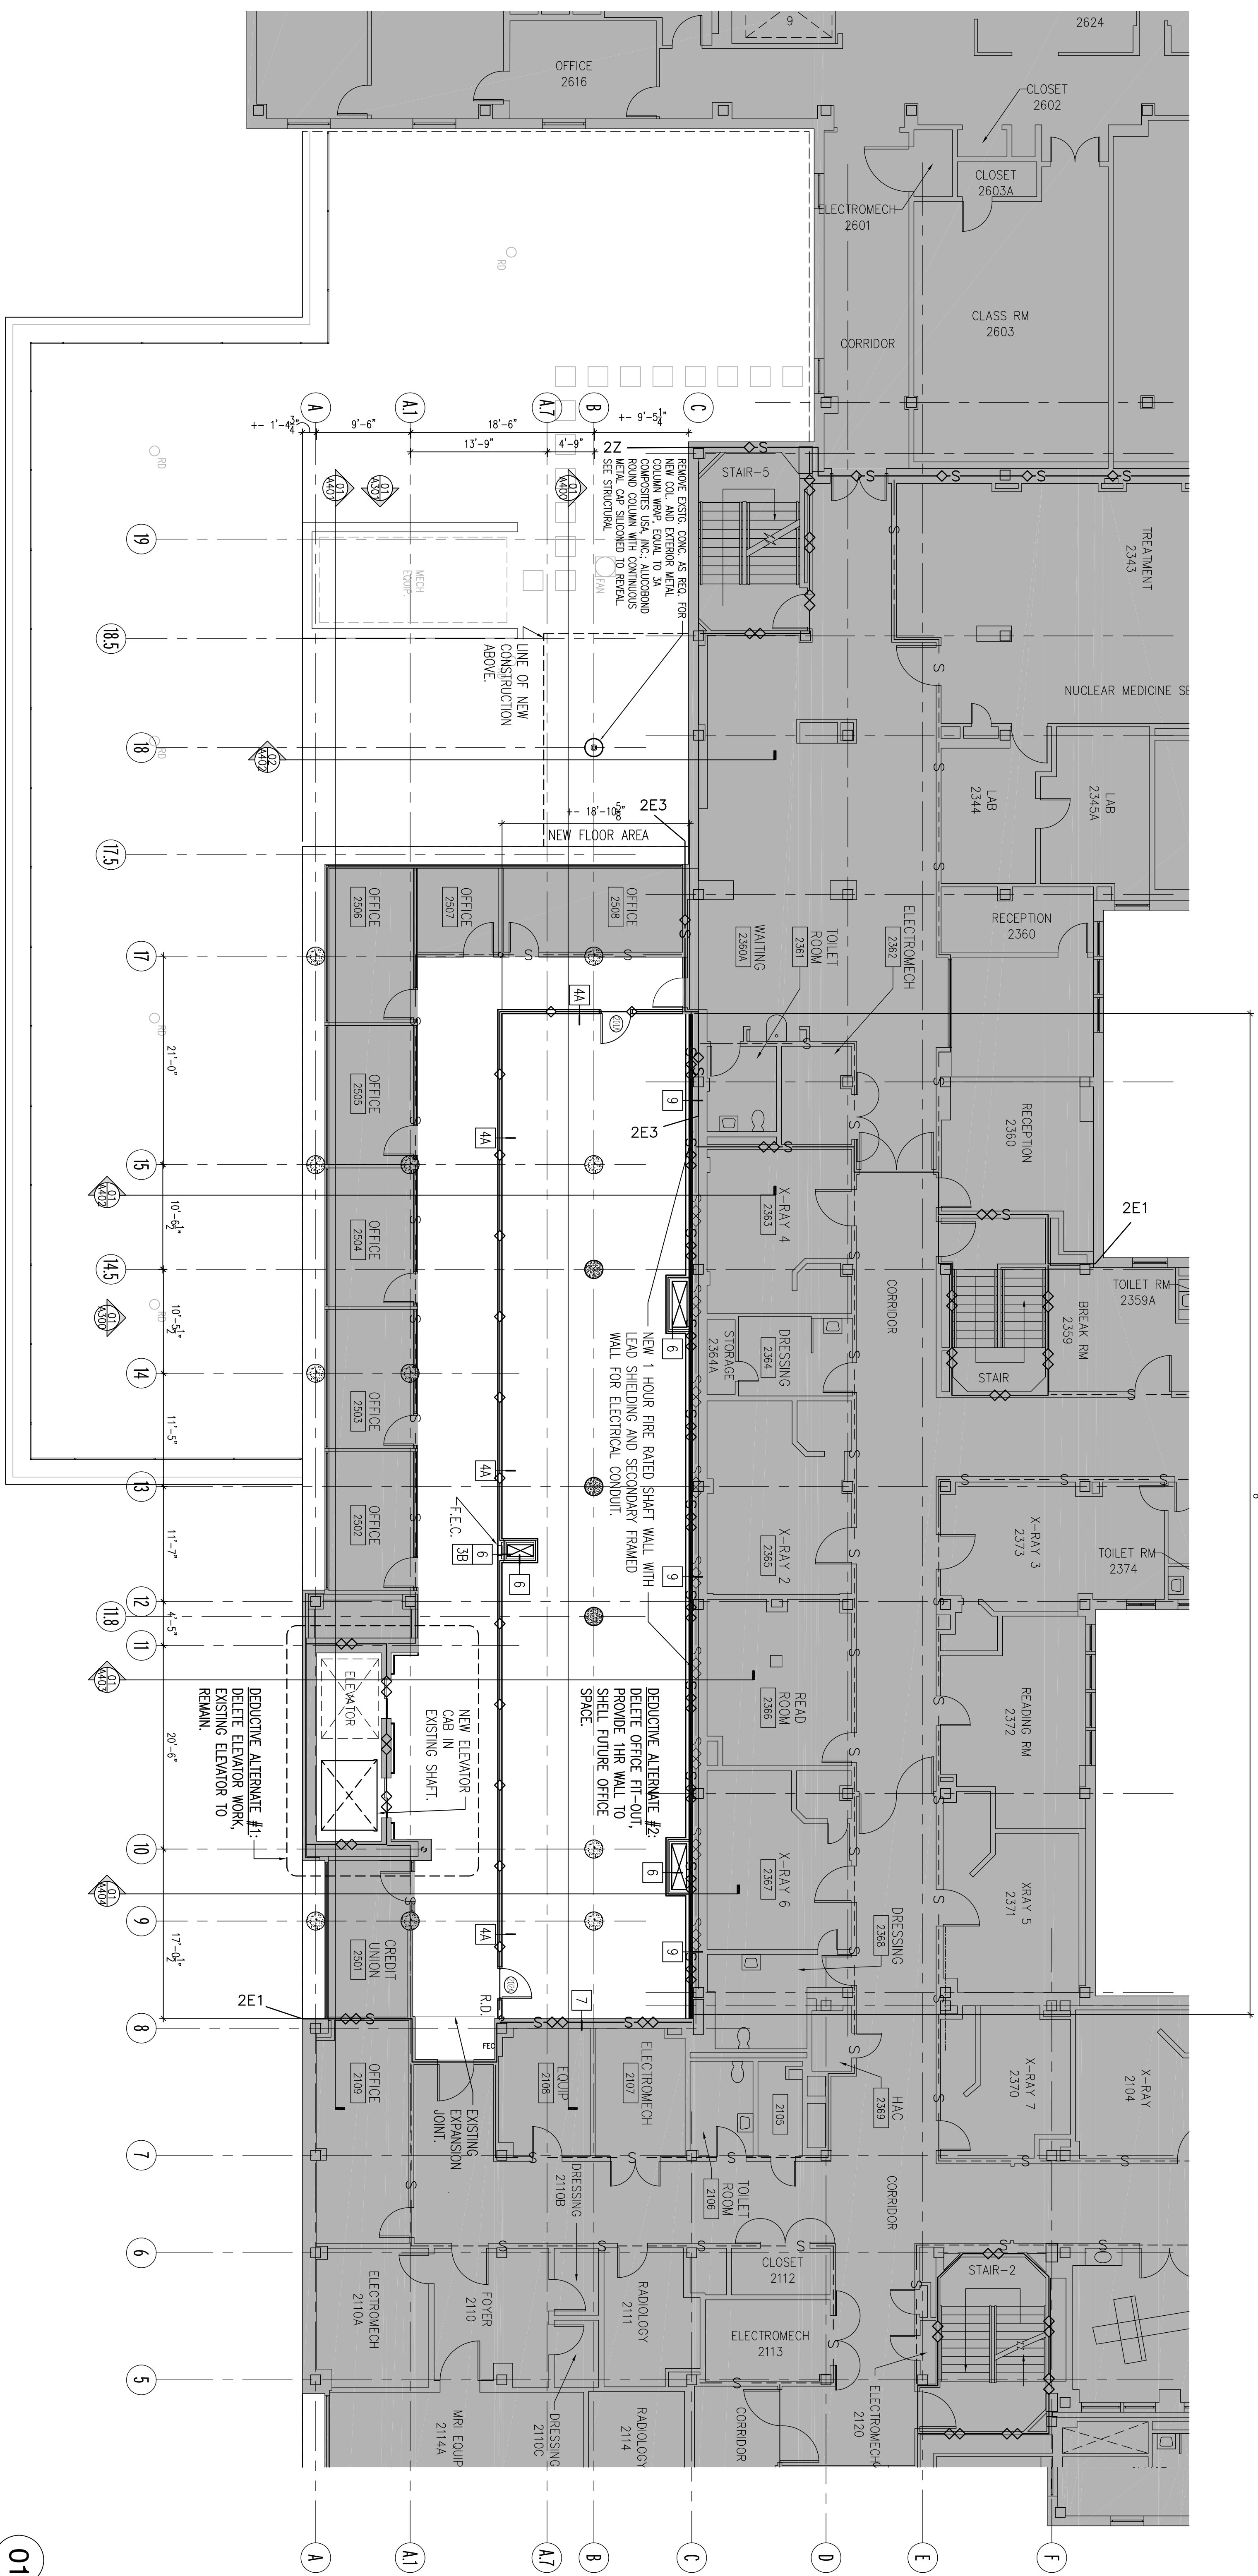

DEDUCTIVE ALTERNATE #2 SECOND FLOOR PLAN

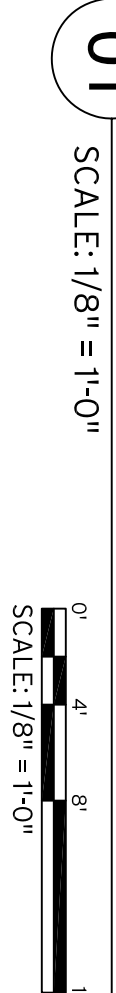

CONSTRUCTION DOCUMENTS - 100% FINALS FULLY SPRINKLERED

Drawing Title DEDUCTIVE ATLENNATE SECOND FLOOR PLAN	Project Title A/E AMBULATORY SURGERY IMPROVEMENTS		Project Number 521-328		Office of Construction and Facilities Management
	Location VAWC - Birmingham, Alabama		Building Number 0000000000		
	Date 5/23/2014	Checked bea	Drawing Number A202A		
	Dwg	of	124		
<div>  Department of Veterans Affairs </div>					


CONSULTING ENGINEERS




LBYPD, Inc.
Civil and Structural Engineer
716 South 30th Street
Birmingham, AL 35233
Main (205) 251-4500
Fax (205) 324-418



SSOE, Inc.
3504 7th Avenue South
Birmingham, AL 35222
T 205-353-2373
Project # 012-01051.00

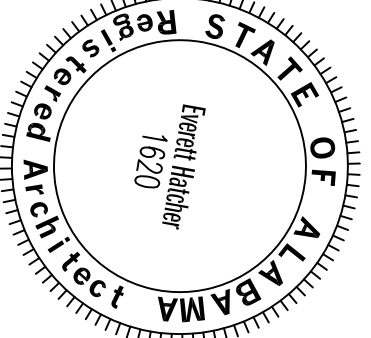

ARCHITECT:

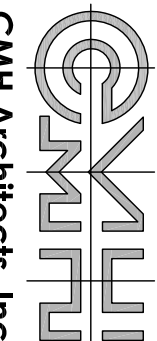

CMH Altimedics, Inc.
1800 International Park Drive, Suite 300
Birmingham, AL 35243
(205)969-2696 • TEL
(205)969-3930 • FAX
www.cmharch.com

PROJECT MANAGEMENT



1100 Laurel Lane	Montgomery, Alabama 36106	Telephone: 334-390-4599	Facsimile: 334-264-5505
------------------	---------------------------	-------------------------	-------------------------

Drawing Title
DEDUCTIVE ATI EBNATE

DEDUCTIVE ATLEARNATE SECOND FLOOR PLAN

James Zellander

Project Number
521-328

521-328

Building Number

000000000000

Drawing Number

A202A

Office of

and Facilities Management

