


ROOF AREA: 3663 SF



ROOF PLAN

BLDG. 6

SCALE: 1/16" = 1'0"

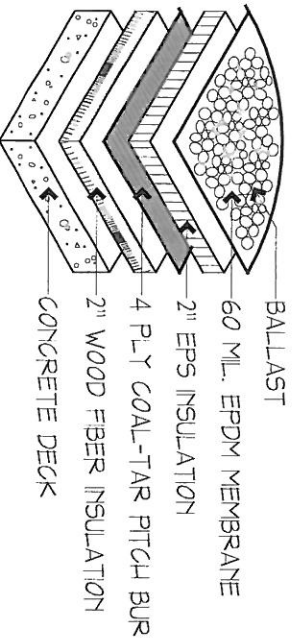

EXISTING ROOF SYSTEM
N.T.S.

BLDG 6 - ROOF PLAN SCALE: NTS

PLOTTING NOTES:


1. FULL SIZE V.A. "E" SHEET (AS INDICATED)
2. HALF SIZE V.A. "D" SHEET (1/2 THE INDICATED SCALE)
3. LETTER SIZE: (NOT SCALE)

GENERAL NOTES:

1. SCALED DIMENSIONS & ARCHITECTURAL FEATURES MAY NOT BE CORRECT.
2. DIMENSIONS & FEATURES ARE THE RESPONSIBILITY OF THE FIELD VERIFY ALL DIMENSIONS WITHIN THE PROJECT AREA.

DEPARTMENT OF VETERANS AFFAIRS

MEDICAL CENTER
1055 Clermont Street
Denver, Colorado, 80220

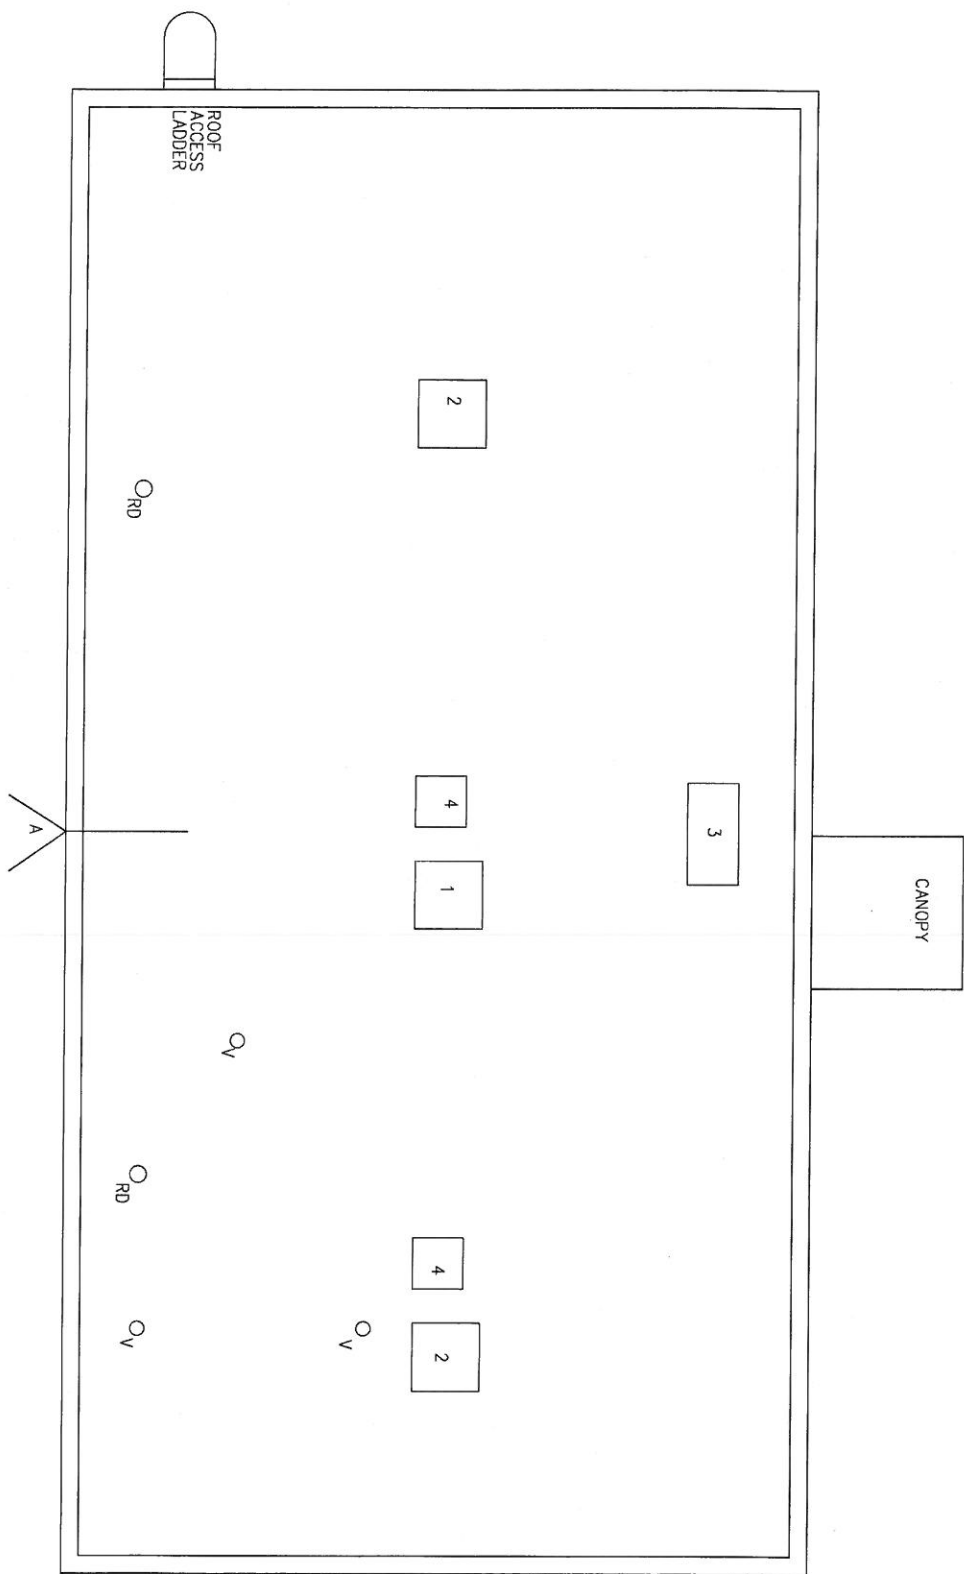

Drawing Title

ROOF PLAN
ARCHITECTURAL PLAN

Project Title

BUILDING 6 ROOFING
534-14-808

Date

10/29/13

Project No.

N/A

Drawing No.

1

Sheet No.

1 of 1

Approved: **Structural Chief**

Drawn: **N/A**

Checked: **N/A**

Scale: **1/4" = 1'-0"**

Department of Veterans Affairs

Legend:

#1, Replace Swamp Cooler and Curb with Ducted Evaporative Cooler, With Drive, Air Flow 3100 cfm, minimum, Drive Type Belt, Speed 1, Motor HP 1/3, Voltage 115, Discharge Down, Pad Thickness 2 In., Pump Voltage 115, or equivalent. Contractor to coordinate curb and installation.

#2, Reinstall existing Ventilators, replace Curb. Contractor to coordinate curb and installation.

#3, Reinstall existing Solar Package

#4, Remove equipment and framework, not to be reinstalled

A – Antenna - To Remain

RAL – Roof Access Ladder

RD – Roof Drain

V – Vent

Building #6 is approximately 4,000 gross sq. ft.