

GENERAL SHEET NOTES

- A. EXISTING CORRIDORS TO REMAIN UNOBSTRUCTED AT ALL TIMES. CORRIDOR WIDTH MAY TEMPORARILY BE REDUCED TO 6'-0" WIDE ONLY AFTER REQUIRED APPROVALS AND SAFETY PROCEDURES ARE IN PLACE AS REQUIRED BY THE COR.
- B. CONTRACTOR'S USE OF EXISTING ELEVATOR(S) REQUIRES COORDINATION WITH THE COR AND PHASING REQUIREMENTS.
- C. THE GENERAL CONTRACTOR SHALL BE RESPONSIBLE FOR CUTTING, PATCHING AND REPAIR OF ALL EXISTING CONSTRUCTION AND FINISHES REQUIRED FOR THE WORK.
- D. SEE MECHANICAL AND ELECTRICAL DRAWINGS FOR ADDITIONAL INFORMATION.
- E. VERIFY ALL DIMENSIONS AND CONDITIONS AT JOB SITE.



SHEET KEYNOTES

- 1. EXISTING METAL STAIRS
- 2. EXISTING DOOR
- 3. EXISTING LOUVER
- 4. EXISTING 2'-6"x3'-0" ACCESS HATCH
- 5. EXISTING ACCESS HATCH LADDER
- 6. EXISTING 4'-0"x5'-0" STL TRAP DOOR, 2-HR RATING
- 7. EXISTING ROOF DRAIN
- 8. NEW ELECTRICAL PANEL
- 9. NEW DISCONNECT FOR ELEVATOR CONTROLLER
- 10. EXISTING PIPE GUARDRAIL
- 11. NEW ELEVATOR CALL BUTTONS
- 12. EXISTING ELEVATOR OPENING TRIM
- 13. EXISTING WIRE DUCT
- 14. NEW MAIN CALL PANEL
- 15. NEW ALTERNATE CALL PANEL
- 16. NEW DISCONNECT FOR CAB LIGHTING
- 17. NEW, PAD-MOUNTED HEAT PUMP
- 18. NEW, WALL-MOUNTED AIR HANDLER
- 19. EXISTING EXHAUST FAN
- 20. RUN NEW CONDENSATE DRAIN LINE TO ROOF DRAIN
- 21. NEW REFRIGERANT LINES
- 22. NEW CALL SIGNAL
- 23. NEW HOIST MOTORS
- 24. NEW ELEVATOR CONTROLLER
- 25. EXISTING EXTERIOR WALL
- 26. NEW TRANSFORMER


SYMBOLS LEGEND

- - - - - EXISTING WALL, DOOR, WINDOW, MILLWORK, FIXTURE OR OTHER FIXTURE OR ASSEMBLY TO BE REMOVED.
- ===== EXISTING WALL, DOOR, WINDOW, MILLWORK, FIXTURE OR OTHER FIXTURE OR ASSEMBLY TO REMAIN.
- - - - - EXISTING CONSTRUCTION BELOW
- ===== NEW WALL
- 2-HOUR RATED FIRE BARRIER


KEY PLAN

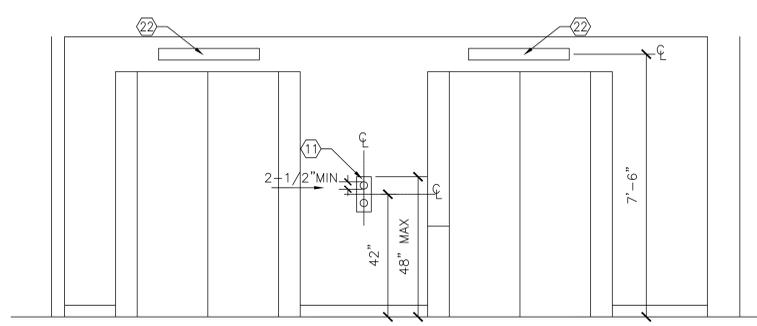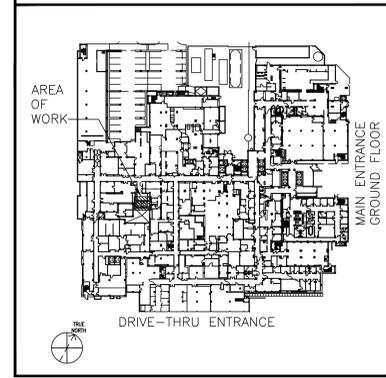


**ELEVATION
ELEVATOR LOBBY**
SCALE: 1/2" = 1'-0"

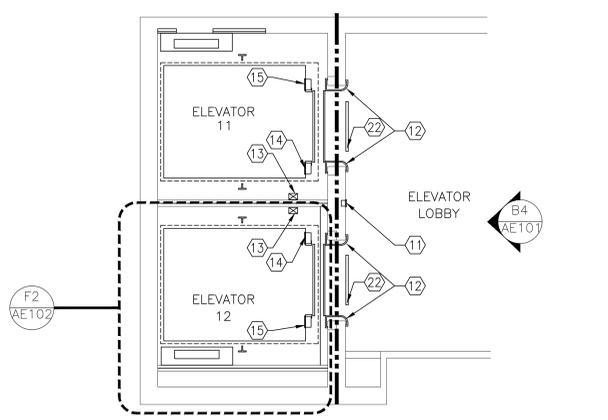


**FLOOR PLAN - NEW WORK
GROUND THRU 6TH FLOOR**
SCALE: 1/4" = 1'-0"

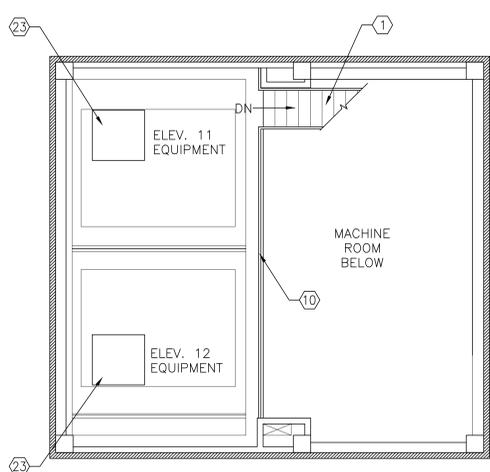


**FLOOR PLAN - NEW WORK
8TH FLOOR**
SCALE: 1/4" = 1'-0"

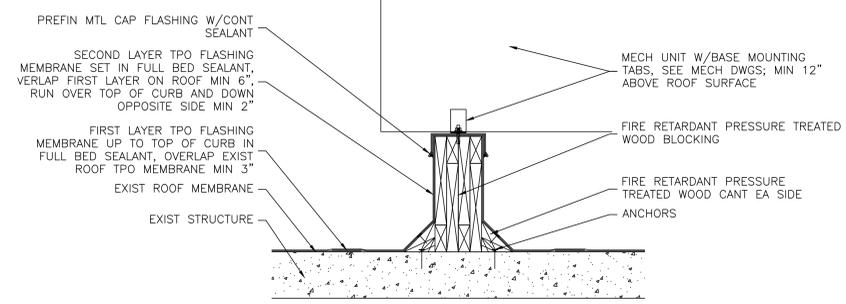

**ROOF EQUIPMENT
SUPPORT DETAIL**
SCALE: NONE

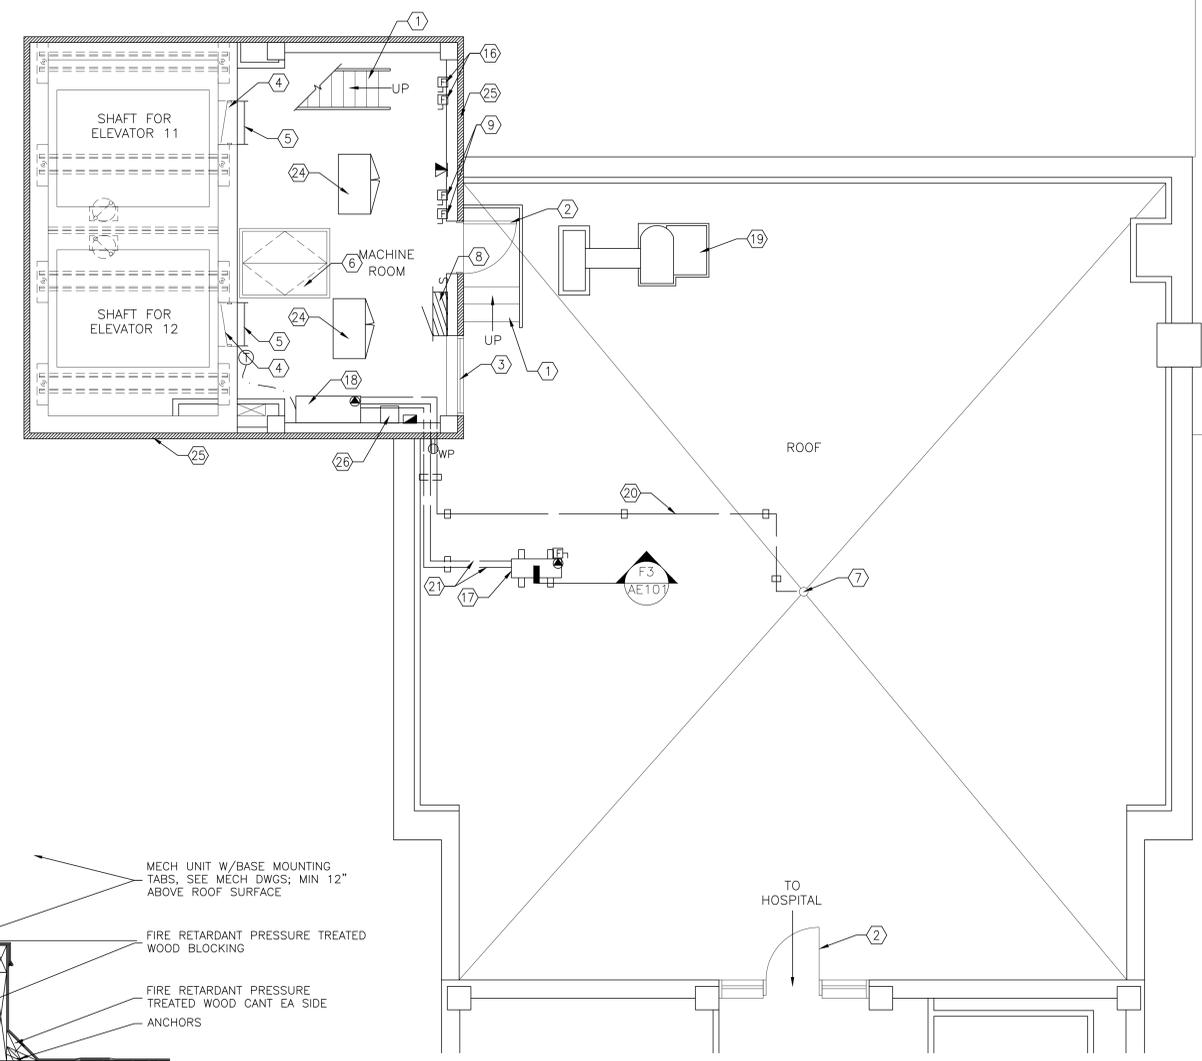

**FLOOR PLAN - NEW WORK
7TH FLOOR**
SCALE: 1/4" = 1'-0"

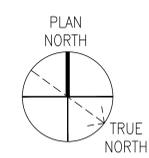

REVISION NO.	REVISION DESCRIPTION	By	Date

Department of Veterans Affairs

VA Medical Center
700 South 19th Street
Birmingham, AL 35233

Architect/Engineer Address

Harrell, Saltrick & Hopper

Design & Management Solutions for the Built Environment

8510 TOWER POINT DRIVE, CHARLOTTE, NC 28227
P 704.844.1330 F 704.521.0833
WWW.HSHPC.COM
COPYRIGHT © 2013 HARRELL, SALTRICK & HOPPER, PC
HSH PROJECT # 13015

Recommended Approvals:	
1. MEDICAL DIRECTOR	6. OPERATIONS SERVICE LINE MANAGER
2. ASSOCIATE DIRECTOR	7. INFECTION CONTROL MANAGER
3. CHIEF OF STAFF	8. SAFETY MANAGER
4. ASSOC. DIRECTOR	9. GENERAL ENGINEER
5. SERVICE LINE MGRS.	10. COR

Drawing Title FLOOR PLANS - NEW WORK
FINAL BID DOCUMENTS
FULLY SPRINKLERED

Project Title REPLACE ELEVATORS P11 & P12	Drawn GWG, EMA	Building Number	AutoCAD File Name
Date 6/13/2014	Checked	Reviewed	Const. Contract No.

Project Number 521-14-112	DRAWING No. AE101
------------------------------	-----------------------------

