


three inches = one foot
 one and one half inches = one foot
 one inch = one foot
 three quarters inch = one foot
 one half inch = one foot
 three eighths inch = one foot
 one quarter inch = one foot
 one eighth inch = one foot

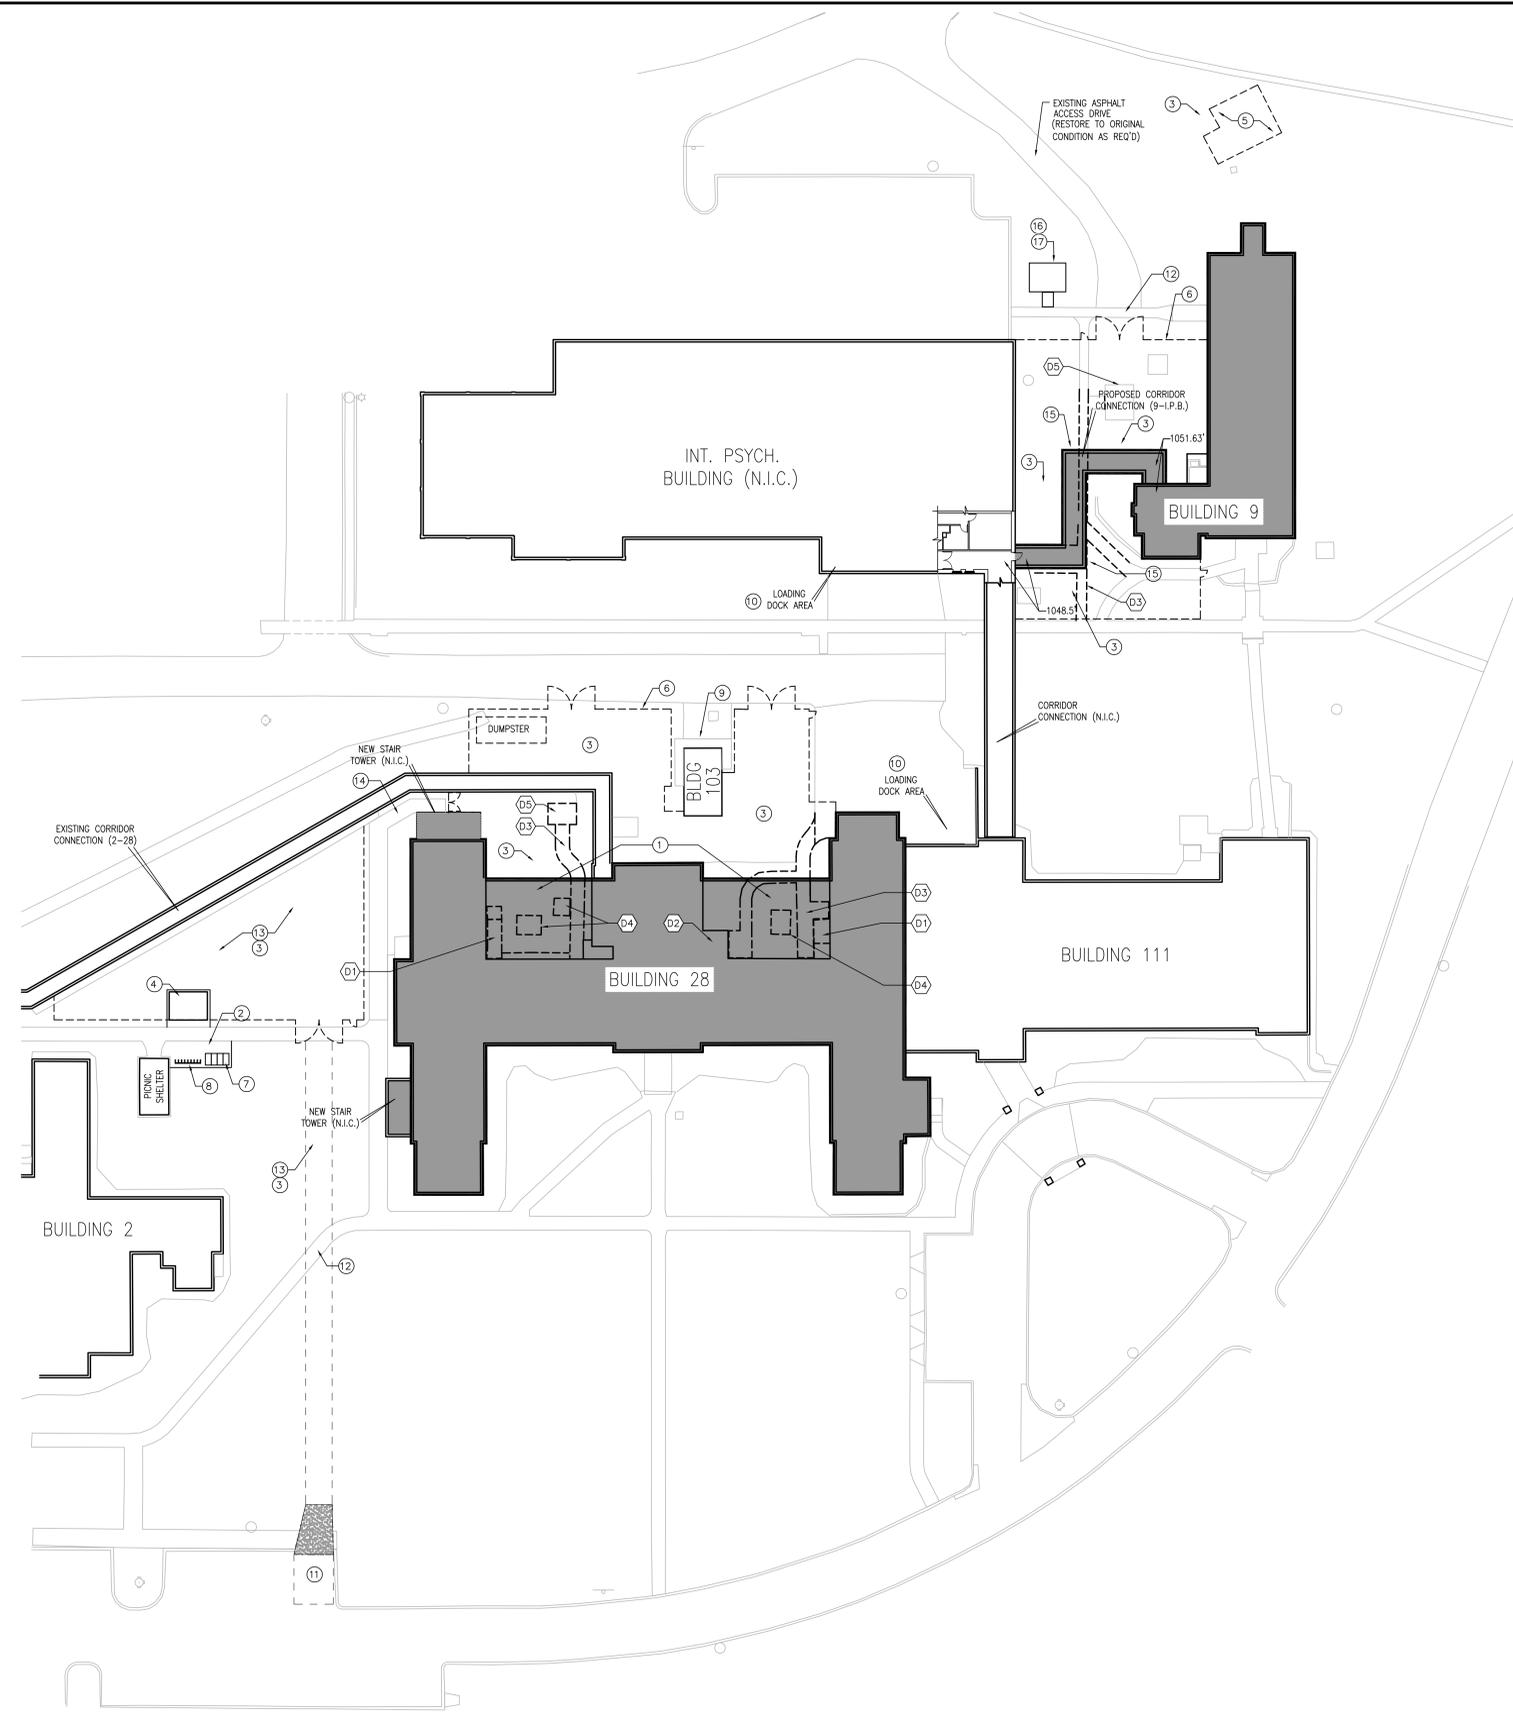

CONTRACTOR PARKING & STAGING NOTES

CONSTRUCTION FENCE TO BE 8' TALL CHAIN LINK. SEE GENERAL CONDITIONS NOTES. UTILITY LOCATES/CHECKS REQUIRED PRIOR TO CONSTRUCTION FENCE PLACEMENT

CONTRACTOR PARKING:
 (10) PARKING STALLS ALLOWED AT THE EAST CONTRACTOR PARKING LOT

CONTRACTOR STORAGE TRAILER:
 (1) STORAGE TRAILER ALLOWED AT EAST CONTRACTOR PARKING LOT

VA IS NOT RESPONSIBLE FOR ITEMS LOST OR STOLEN FROM CONTRACTOR VEHICLES OR STORAGE TRAILER

WEST CONSTRUCTION STAGING AREA TO BE REMOVED FOLLOWING COMPLETION OF PHASE 2 SHELL. RESTORE AND RE-ESTABLISH GRASS PER PROJECT GENERAL NOTES AND SPECIFICATIONS.

SITE DEMO NOTES

- (D1) EXTERIOR STAIR AND ROOF CANOPY STRUCTURE TO BE REMOVED
- (D2) AT GRADE ELEVATOR LOBBY STRUCTURE TO BE REMOVED
- (D3) EXISTING SIDEWALKS TO BE REMOVED
- (D4) MECHANICAL EQUIPMENT TO BE RELOCATED
- (D5) SMOKE SHACK TO BE RELOCATED

SITE PLAN NOTES

- 1 NEW 2-STORY INFILL ADDITION
- 2 NEW SIDEWALK AREA FOR BIKE RACKS
- 3 RE-ESTABLISH GRASS AFTER CONSTRUCTION
- 4 NEW LOCATION FOR EXISTING RELOCATED SMOKE SHACK. VERIFY LOCATION WITH C.O.R. MAX SMOKE SHACK DOWN TIME IS 30 DAYS
- 5 PROPOSED UNDERGROUND STORMWATER DETENTION SYSTEM, SEE CIVIL
- 6 PROPOSED CONSTRUCTION FENCING WITH ACCESS GATES
- 7 NEW COVERED BIKE STORAGE UNITS (4)
- 8 NEW BIKE RACK (8 SPACES)
- 9 MAINTAIN ACCESS TO BUILDING 103 GENERATOR
- 10 MAINTAIN ACCESS TO LOADING DOCKS AT BUILDING 111 AND INTERMEDIATE PSYCHOLOGY BUILDING
- 11 (2) STALLS ALLOWED TO BE BLOCKED OFF FOR ACCESS TO STAGING AREA
- 12 MAINTAIN SIDEWALK FOR DURATION OF PROJECT
- 13 RESTORE AFTER PHASE 2 SHELL COMPLETE
- 14 MAINTAIN SIDEWALK ACCESS TO NW STAIR TOWER
- 15 SEE CIVIL FOR NEW SIDEWALK PLAN
- 16 EXTEND EXISTING ELECTRICAL SERVICE AND LOW VOLTAGE FROM EXISTING SMOKE SHACK LOCATION WEST OF BLDG 9 TO NEW LOCATION INDICATED.
- 17 NEW LOCATION FOR EXISTING RELOCATED SMOKE SHACK. VERIFY LOCATION WITH C.O.R. MAX SMOKE SHACK DOWN TIME IS 1 WEEK.

1 SITE PLAN
 1" = 30'-0"
 NORTH

100% CD Set FOR CONSTRUCTION

AMENDMENT NOS	DATE
	7.30.14

NO	REVISION	DATE

JLG architects
 Alexandria
 525 Broadway Street
 Alexandria, MN 56308
 phone 320.759.9030
 facsimile 320.759.9062
 www.jlgarchitects.com
 copyright © 2013

DATE: 12-20-2013
 PROJECT TITLE: BUILDING 28 & 9 OVERALL SITE PLAN
 DRAWN BY: DJM
 CHECKED BY: ADB
 REG. NO. AS001

PROJECT TITLE: RECONFIGURE/EXPAND BUILDINGS 28 & 9 FOR RESIDENTIAL REHABILITATION TREATMENT PROGRAM
 DRAWING NO.: 12-20-2013
 DATE: 12-20-2013

ST. CLOUD VA MEDICAL CENTER
 ST. CLOUD, MN 56302

