



three inches = one foot
one and one half inches = one foot
one inch = one foot
three quarters inch = one foot
one half inch = one foot
three eighths inch = one foot
one quarter inch = one foot
one eighth inch = one foot

EXISTING PARKING DECK
1st FLOOR = 886.1
2nd FLOOR = 896.6
3rd FLOOR = 907.1

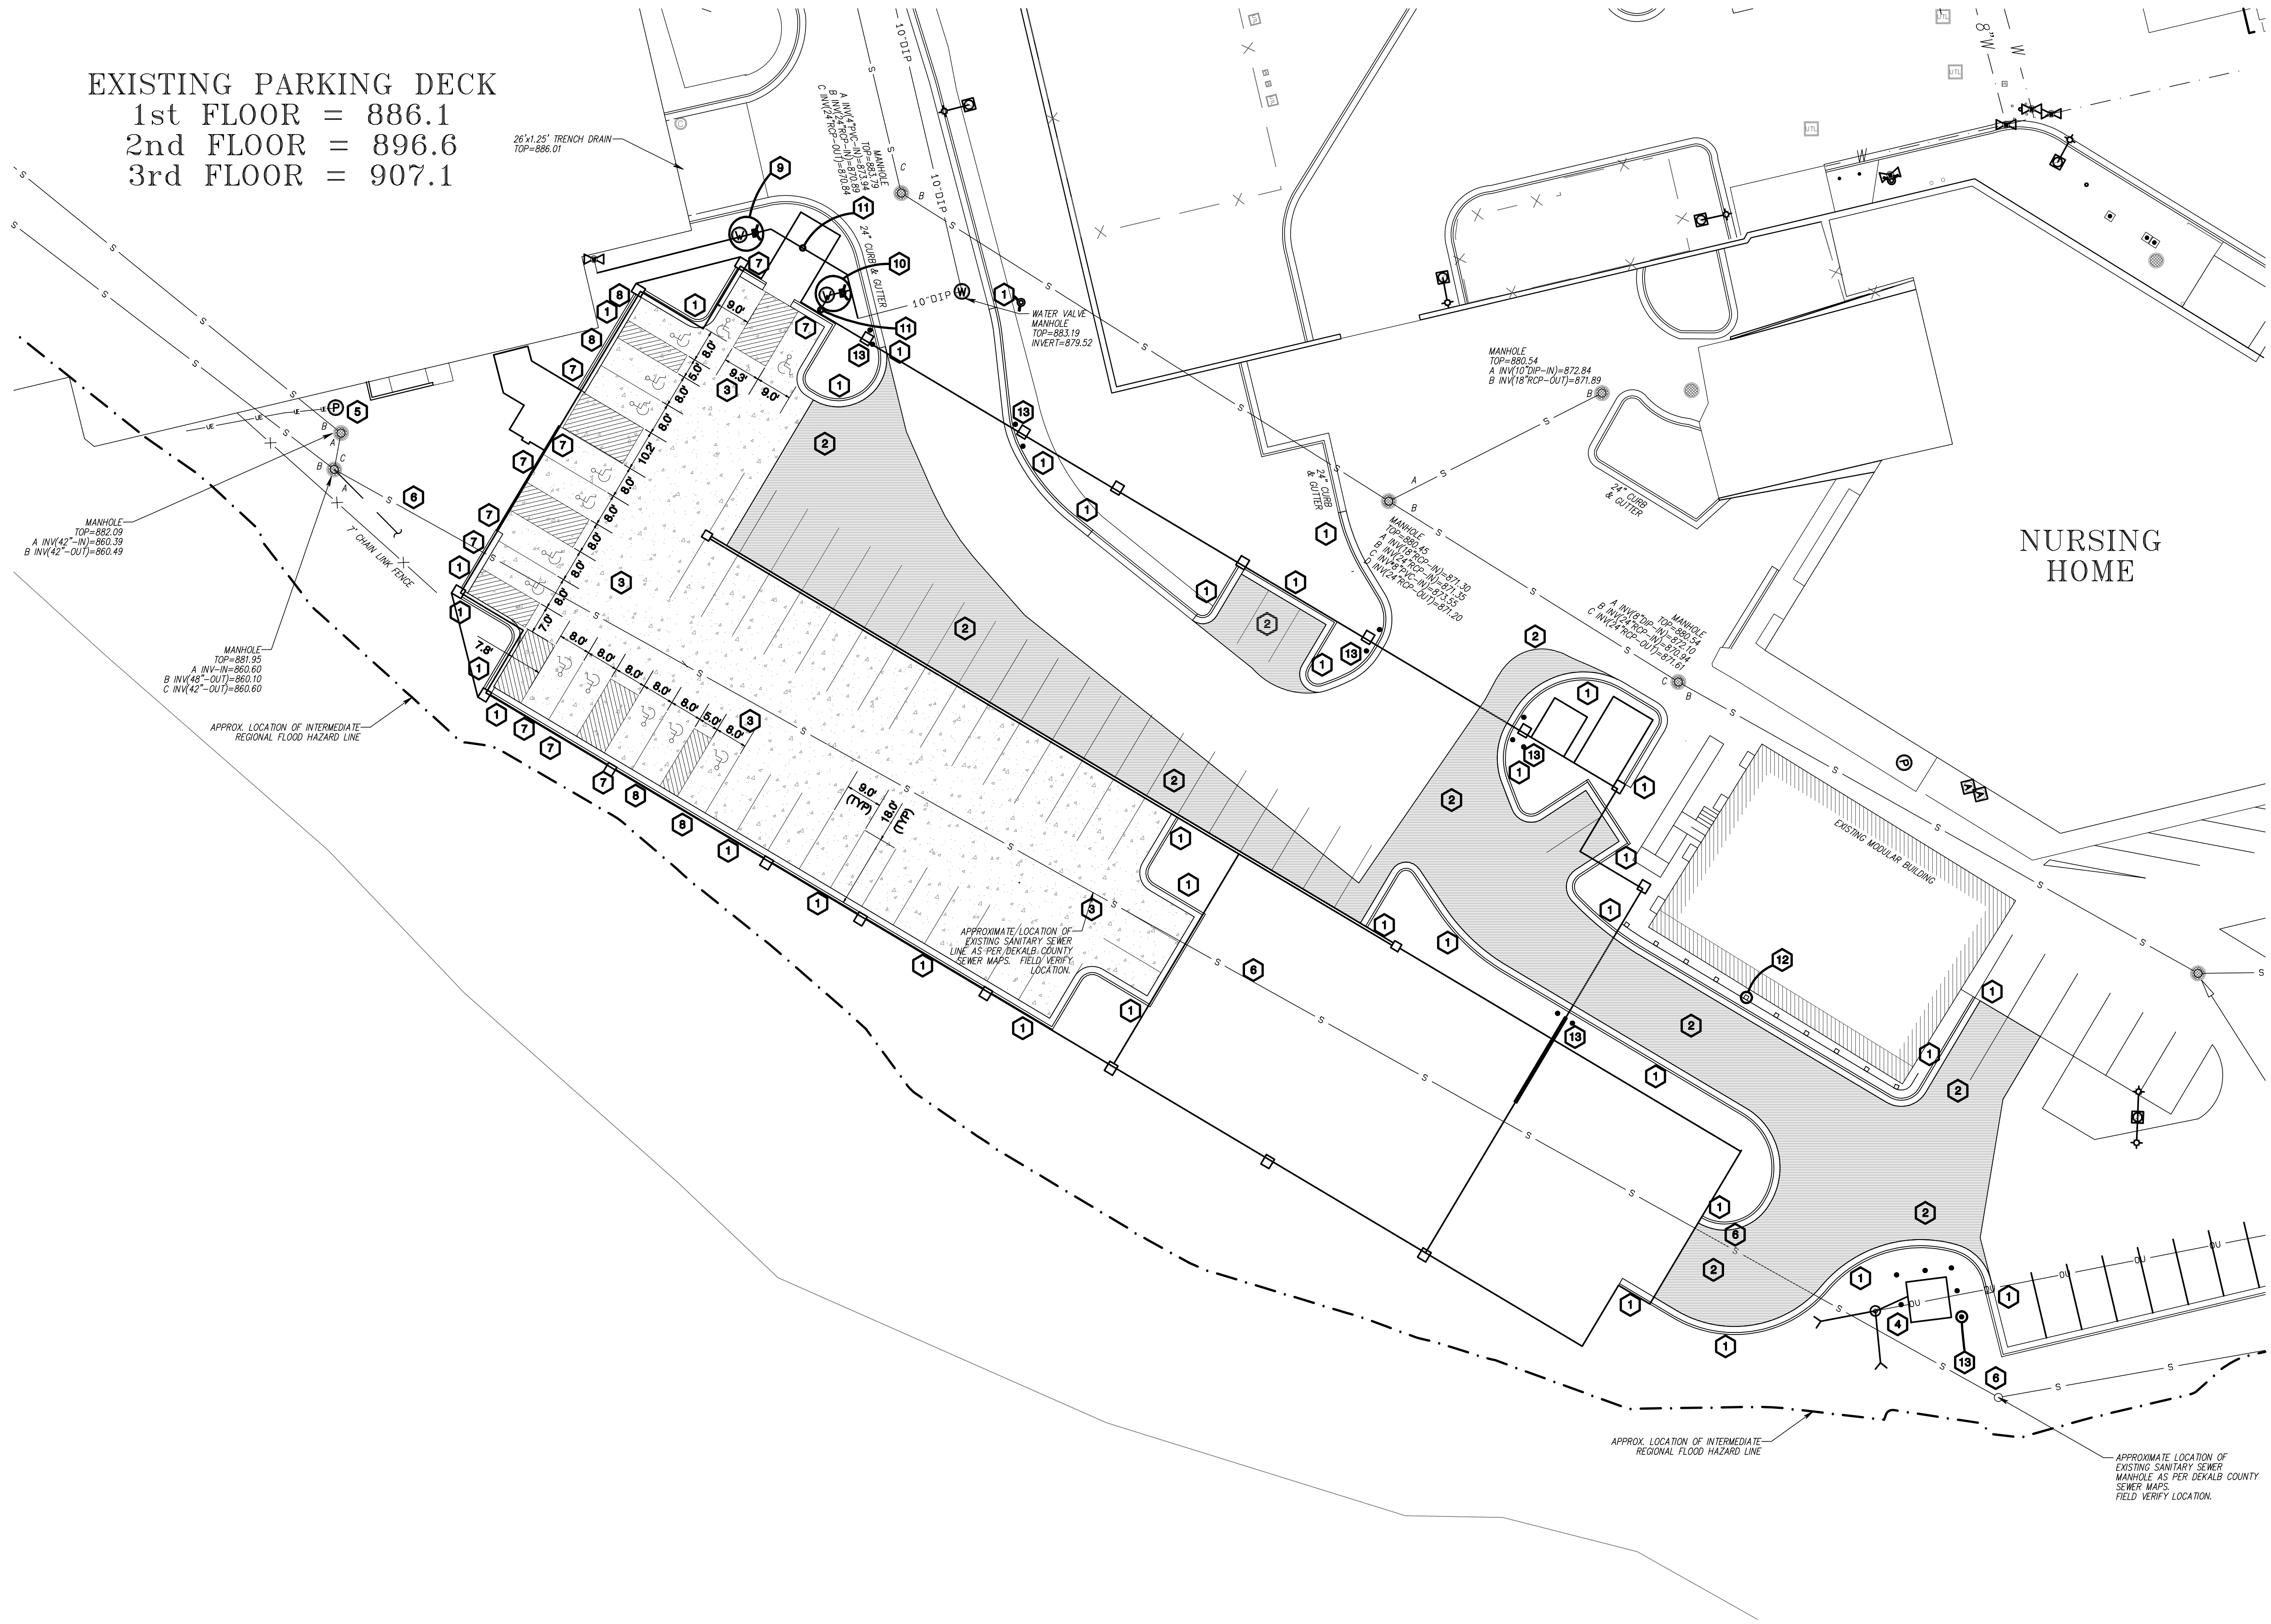

- NOTES:**
1. INSTALL NEW 24" CURB & GUTTER.
 2. INSTALL NEW ASPHALT PAVEMENT.
 3. INSTALL NEW CONCRETE PAVEMENT.
 4. COORDINATE INSTALLATION OF NEW TRANSFORMER AND PRIMARY SERVICE LINE WITH GEORGIA POWER. COORDINATE LOCATION OF TRANSFORMER WITH ARCHITECT AND ELECTRICAL. CONTACT: JEFF GILBERT-404-506-4441.
 5. EXISTING POWER POLE TO REMAIN. COORDINATE REFEEDING POWER WITH GEORGIA POWER. CONTACT: JEFF GILBERT-404-506-4441.
 6. APPROXIMATE LOCATION OF EXISTING DEKALB COUNTY OWNED SANITARY SEWER LINE PER DEKALB COUNTY MAPS. FIELD VERIFY LOCATION AND OF SEWER LINE AND MANHOLE PRIOR TO CONSTRUCTION.
 7. INSTALL VAN ACCESSIBLE HANDICAP PARKING SIGN.
 8. INSTALL HANDICAP PARKING SIGN.
 9. NEW LOCATION FOR RELOCATED EXISTING FIRE DEPARTMENT CONNECTION AND VALVE MANHOLE.
 10. INSTALL NEW FIRE DEPARTMENT CONNECTION AND VALVE MANHOLE.
 11. INSTALL NEW 10" DUCTILE IRON PIPE FIRE SERVICE LINE.
 12. INSTALL GEORGIA DOT STANDARD GUARDRAIL.
 13. INSTALL PIPE BOLLARD.

SITE & UTILITY PLAN

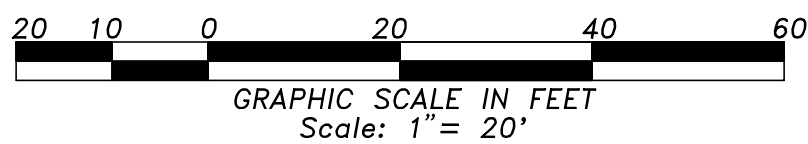



24-HR Contact:
Adrian Anderson
404-321-6111 x6112



90% COMPLETION

DESIGN DEVELOPMENT - NOT FOR CONSTRUCTION

		CONSULTANTS:		SEALS:	ARCHITECT/ENGINEERS:		<div>Drawing Title</div> <div>SITE & UTILITY PLAN</div> <div>Approved: Project Director</div> <div>ADRIAN ANDERSON</div> <div>404-321-6111 X6112</div>		<div>Project Title</div> <div>EXPAND LARGE PARKING DECK</div> <div>V A HOSPITAL</div> <div>Location</div> <div>1670 CLAIRMONT ROAD</div> <div>DECATUR, GEORGIA 30033-4004</div> <div>Date</div> <div>04-17-09</div> <div>Checked</div> <div>Drawn</div> <div>Dwg. 5 of 8</div>		<div>Project Number</div> <div>508-333</div> <div>Building Number</div> <div></div> <div>Drawing Number</div> <div>C-5</div> <div>Dwg. 5 of 8</div>		<div>Office of</div> <div>Construction</div> <div>and Facilities</div> <div>Management</div> <div> Department of Veterans Affairs</div>				
		<div>PRECAST SUPPLIER</div> <div>METROMONT</div> <div>200 METROMONT ROAD</div> <div>HIRAM, GEORGIA 30141</div> <div>Ph. (770-222-5653)</div> <div>FAX (770-943-8647)</div> <div>(CONTACT: ANGELA HARRIS)</div> <div>Issued for 90% Review</div> <div>Revisions:</div>		<div></div>		<div>ARCHITECT</div> <div>RICHARD R. REKAU, ARCHITECT, P.C.</div> <div>SUITE C</div> <div>1848 INDEPENDENCE SQUARE</div> <div>DUNWOODY, GEORGIA 30338</div> <div>Ph. (404-875-0660)</div> <div>(770) 392-9091</div> <div>(CONTACT: RICHARD REKAU)</div>		<div>STRUCTURAL ENGINEER</div> <div>TRC WORLDWIDE ENGINEERING, INC.</div> <div>260 PEACHTREE STREET NW, SUITE 800</div> <div>ATLANTA, GEORGIA 30303</div> <div>Ph. (404-875-0660)</div> <div>FAX (404-875-0650)</div> <div>(CONTACT: PRITESH PATEL)</div>		<div>M.E.P. ENGINEERING</div> <div>CORNERSTONE DESIGN</div> <div>504 INDIAN TRAIL RD.</div> <div>SUITE 201C</div> <div>LILBURN, GEORGIA 30047</div> <div>Ph. (404-925-8774)</div> <div>FAX (770-717-0040)</div> <div>(770) 381-6844</div> <div>(CONTACT: WILLIAM BELL)</div>		<div>CIVIL ENGINEERING</div> <div>civilsurvey, inc.</div> <div>546 DAVE BAILEY ROAD</div> <div>FLOVILLA, GEORGIA</div> <div>Ph. (404-925-8774)</div> <div>(CONTACT: BILL ECKERT)</div>					