




1 RECEPTION DESK CASEWORK ENLARGED PLAN
1/2" = 1'-0"

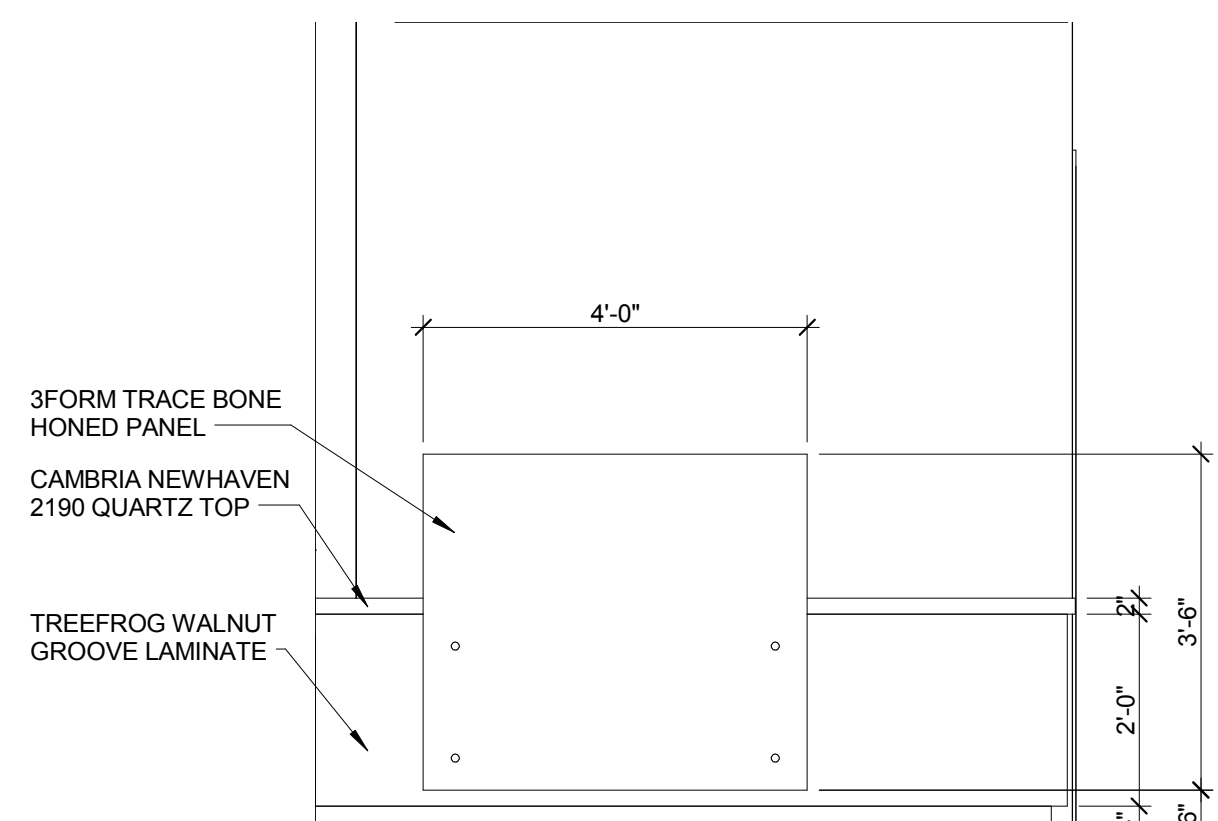


2 RECEPTION DESK FRONT ELEVATION
1/2" = 1'-0"

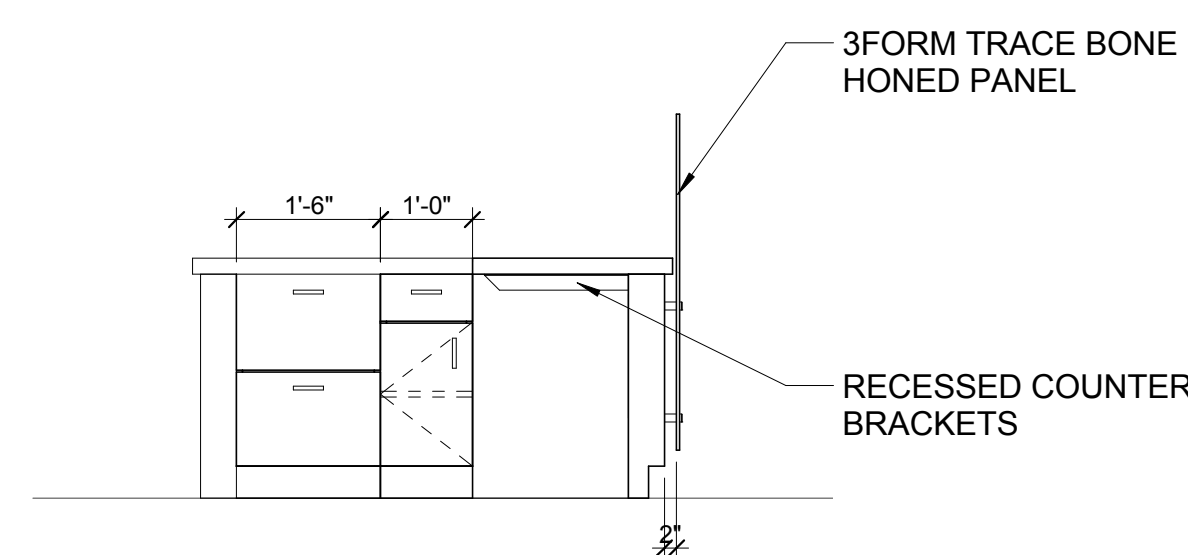


3 RECEPTION DESK SIDE ELEVATION
1/2" = 1'-0"

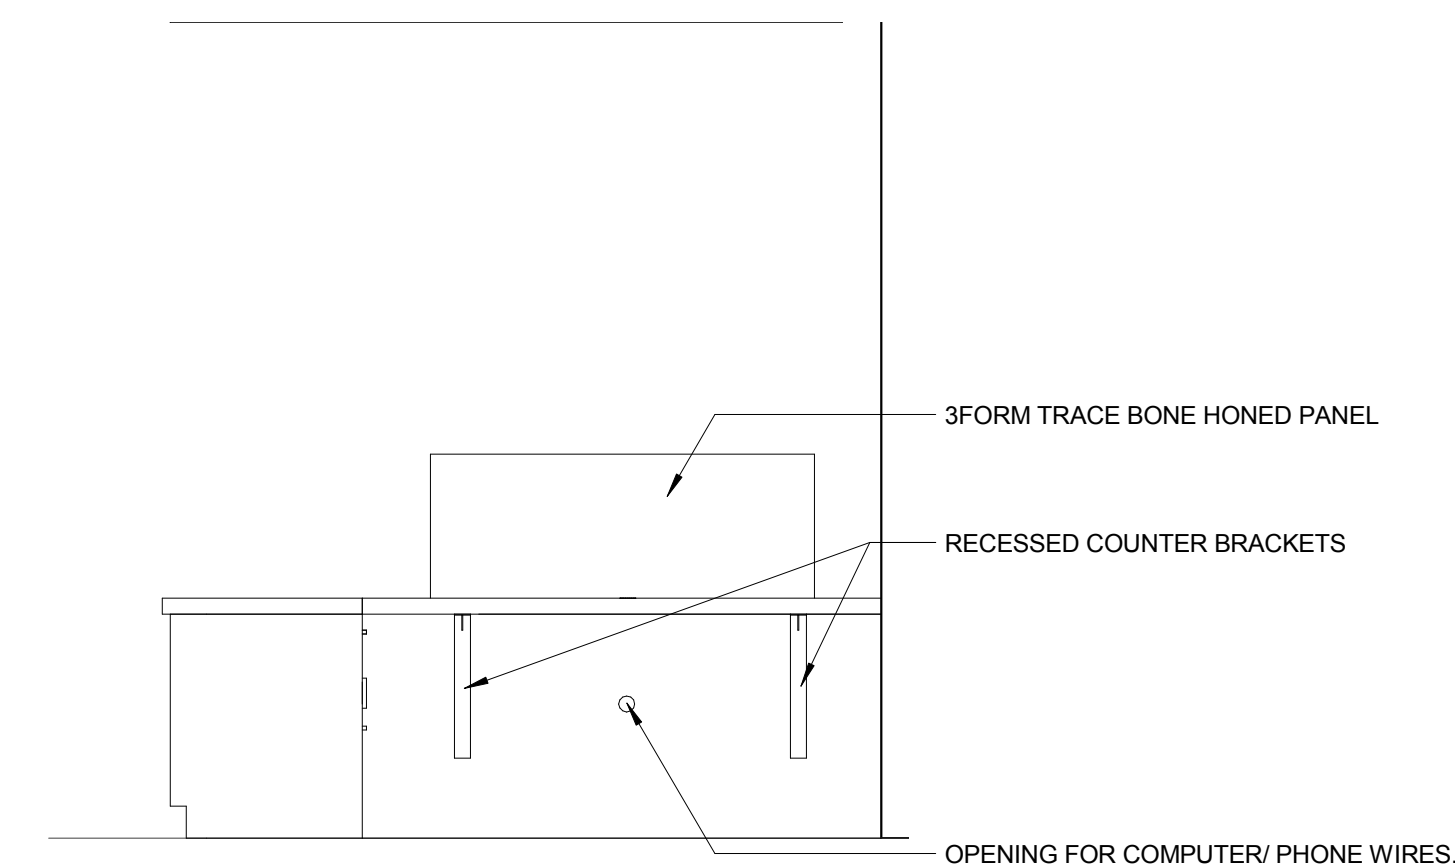


4 RECEPTION DESK BACK ELEVATION

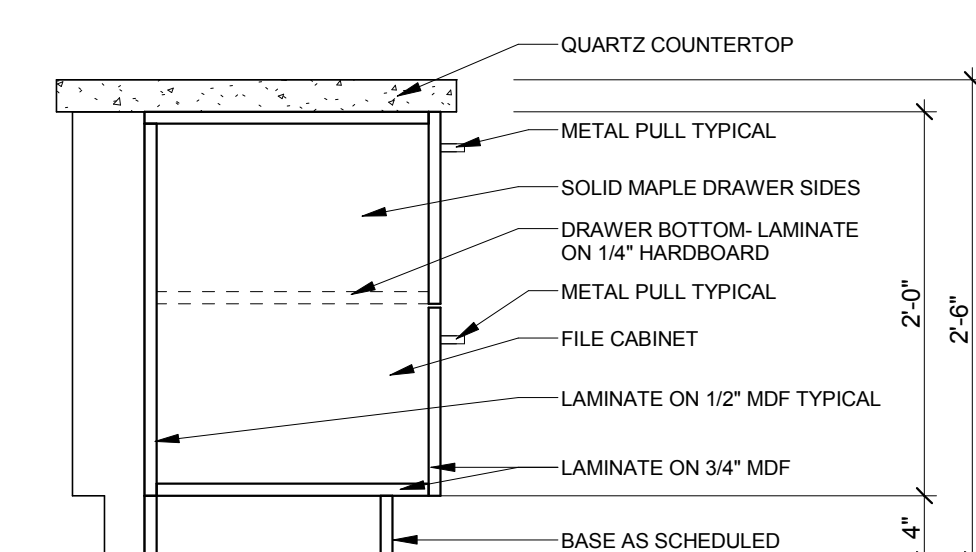


5 FILE CABINET CASEWORK SECTION
1" = 1'-0"

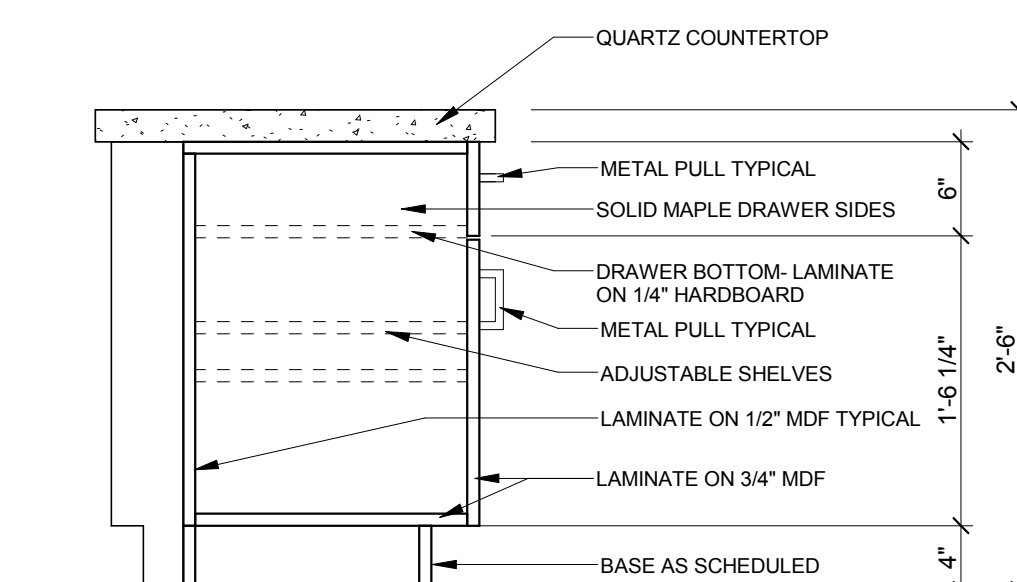


6 RECEPTION DRAWERS SECTION
1" = 1'-0"

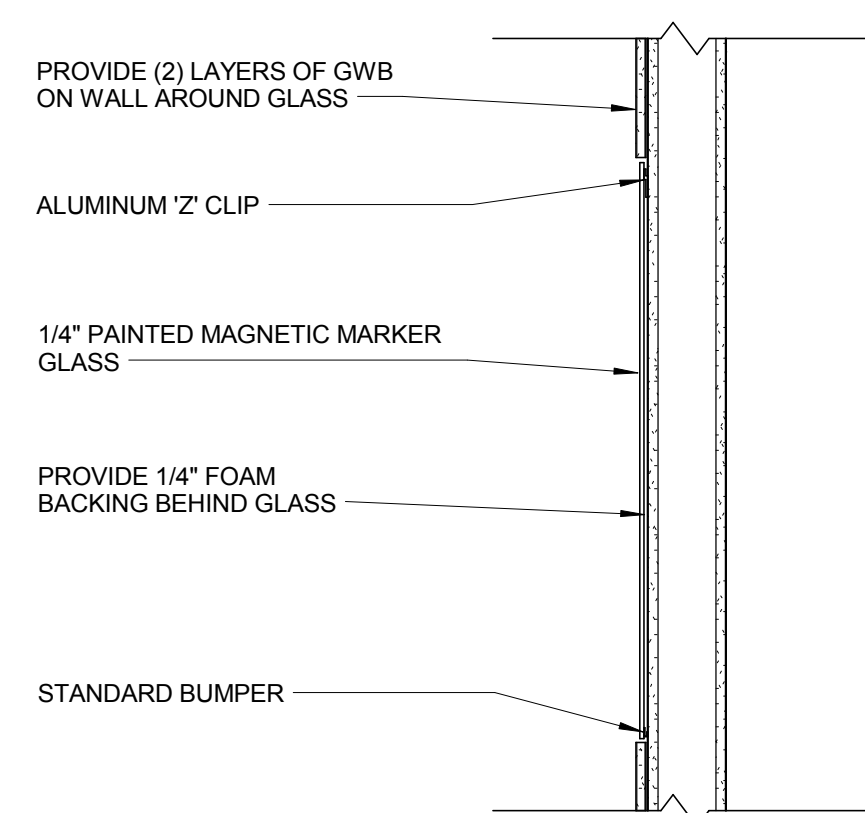


7 MARKER GLASS SECTION
1" = 1'-0"

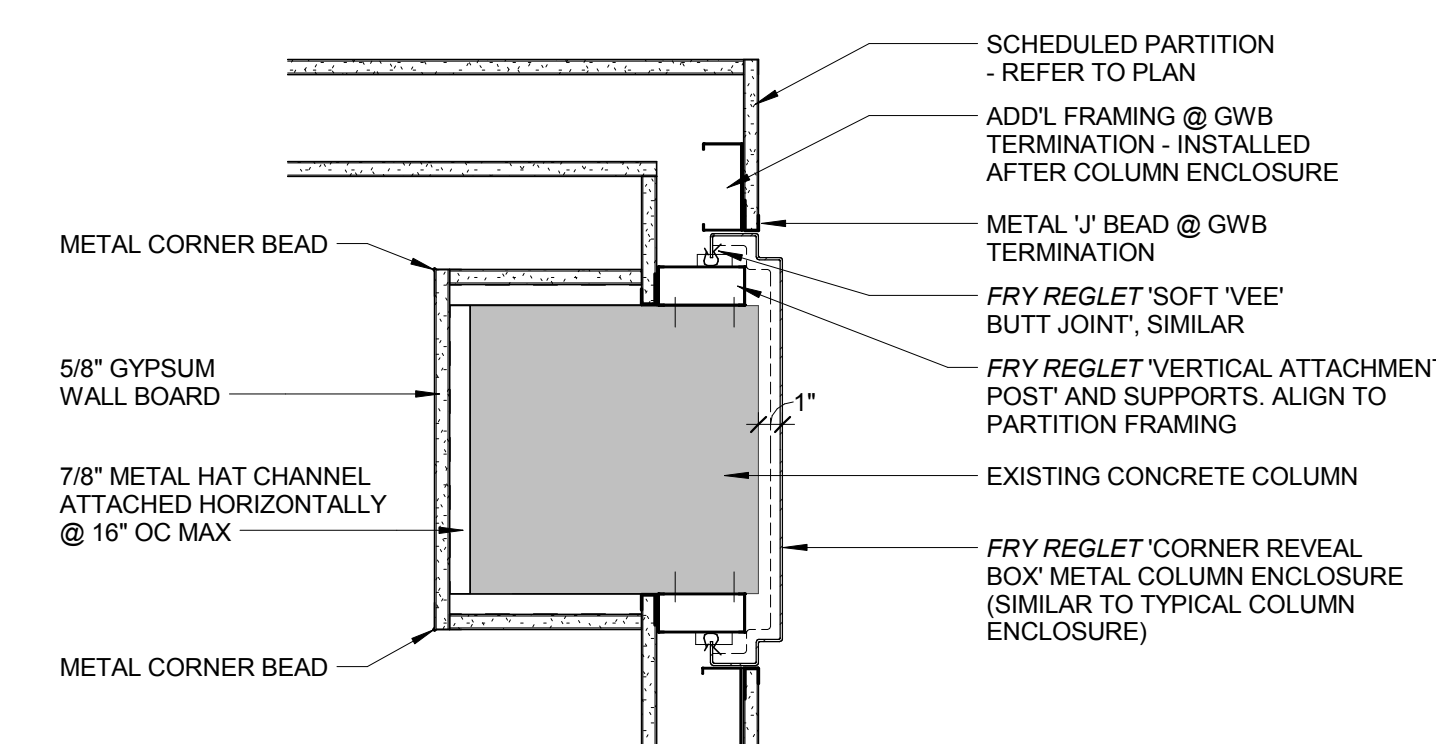

8 ENLARGED DETAIL
CORRIDOR COLUMN ENCLOSURE
1 1/2" = 1'-0"

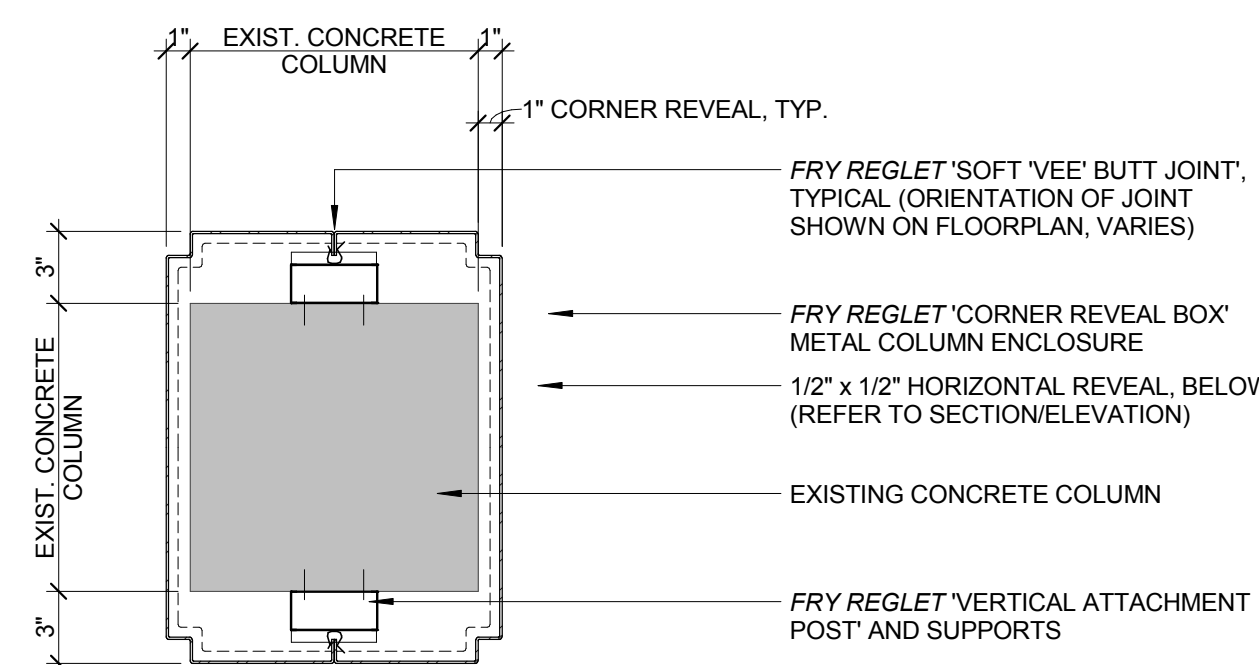

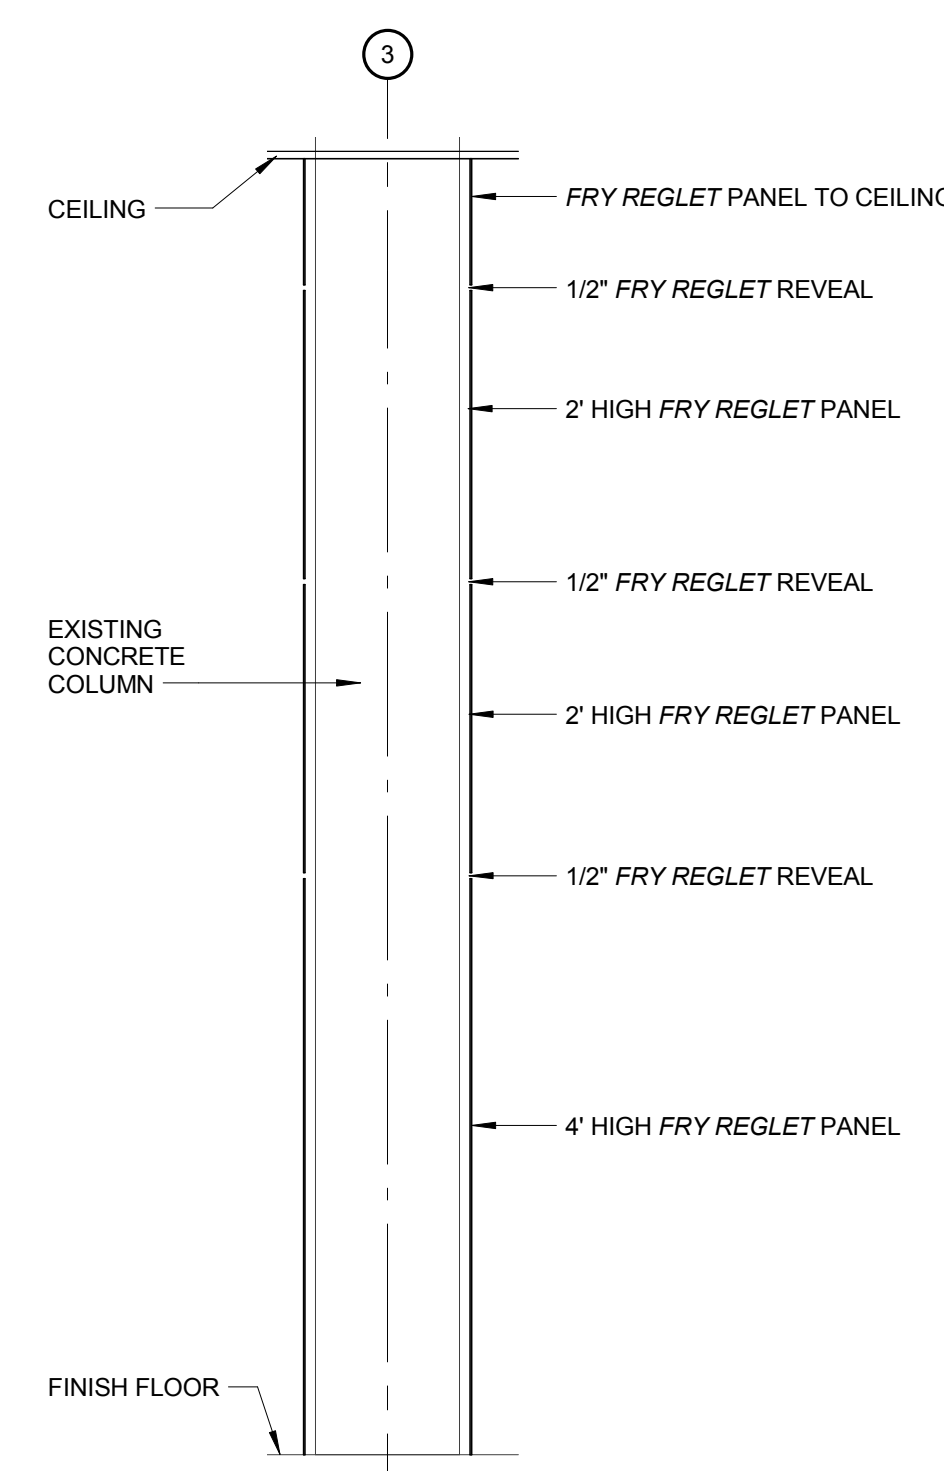


9 ENLARGED DETAIL
TYPICAL COLUMN ENCLOSURE
1 1/2" = 1'-0"



10 TYP. COLUMN COVER DETAIL
3/4" = 1'-0"



FULLY SPRINKLERED BID DOCUMENTS

		CONSULTANTS:				ARCHITECTS/ENGINEERS:		Drawing Title DETAILS		Project Title BUILDING 9 - SECOND FLOOR RENOVATION		Project Number 542-13-105		Office of Construction and Facilities Management  Department of Veterans Affairs	
		 HOPE FURRER Associates, Inc.				A E works 6587 HAMILTON AVENUE PITTSBURGH, PENNSYLVANIA 15206 PH: 412.287.7333 FAX: 412.287.7334 www.ae-works.com		Approved: Project Director		Location: 1400 Blackhorse Hill Road Coatesville, PA 19320		Drawing Number A501			
Revisions:		Date						Date 05 / 12 / 14		Checked BB		Drawn Author			