

RENOVATE PUBLIC RESTROOMS

Dept of Veterans Affairs

Salisbury, NC

GENERAL NOTES

1. ALL CONSTRUCTION SHALL BE IN ACCORDANCE WITH CONTRACT DOCUMENTS & REQUIREMENTS
2. THE CONTRACTOR SHALL CHECK ALL CONTRACT DOCUMENTS, FIELD CONDITIONS, AND DIMENSIONS FOR ACCURACY AS SHOWN BEFORE PROCEEDING WITH THE CONSTRUCTION. IF THERE ARE ANY QUESTIONS, THE CONTRACTOR SHALL OBTAIN A CLARIFICATION FROM THE GOVERNMENT BEFORE PROCEEDING WITH THE WORK IN QUESTION OR RELATED WORK.
3. DRAWINGS SHALL NOT BE SCALED. WRITTEN DIMENSIONS SHALL ALWAYS GOVERN. CONTRACTOR REQUIRING DIMENSIONS NOT NOTED, SHALL CONTACT THE GOVERNMENT FOR SUCH INFORMATION PRIOR TO PROCEEDING WITH WORK RELATED TO THOSE DIMENSIONS.
4. CONTRACTOR SHALL NOTIFY GOVERNMENT OF CONFLICTS BETWEEN DRAWINGS DETAILS AND SPECIFICATION IN WRITING, PRIOR TO PROCEEDING WITH THE WORK IN QUESTION.
5. 'TYPICAL' OR 'TYP.' MEANS THAT THE CONDITION IS REPRESENTATIVE FOR ALL SIMILAR CONDITIONS, UNLESS OTHERWISE NOTED. 'SIMILAR' OR 'SIM' MEANS COMPARABLE CHARACTERISTICS FOR THE CONDITIONS NOTED. VERIFY DIMENSIONS AND ORIENTATION ON PLANS AND ELEVATIONS. 'ALIGN' AS USED IN THESE DOCUMENTS MEANS TO ACCURATELY LOCATE FINISHES IN THE SAME PLACE.
6. 'AS REQUIRED' MEANS AS REQUIRED BY REGULATORY REQUIREMENTS, BY REFERENCED STANDARDS, BY EXISTING CONDITIONS, BY GENERALLY ACCEPTED CONSTRUCTION PRACTICE OR BY THE CONTRACT DOCUMENTS.
7. CONTRACTOR SHALL PROVIDE ALL NECESSARY BLOCKING, BACKING, FRAMING HANGERS OR OTHER SUPPORTS OF ALL FIXTURES, EQUIPMENT, FURNISHINGS, AND ALL OTHER ITEMS REQUIRING SAME.
8. THE CONTRACTOR SHALL BE RESPONSIBLE FOR ALL CUTTING AND PATCHING FOR PROPER INSTALLATION OF MATERIAL AND EQUIPMENT.
9. ALL PENETRATIONS THROUGH MASONRY AND CONCRETE STRUCTURES SHALL BE SEALED TO PROTECT AGAINST FIRE WITH ENVIRONMENTAL CONDITIONS THAT EXIST.
10. CONTRACTOR TO SUBMIT MOBILIZATION PLAN TO GOVERNMENT FOR APPROVAL BEFORE MOBILIZATION OF THE JOB CAN TAKE PLACE.
11. CONTRACTOR NOT TO PARK IN PATIENT PARKING LOTS OR EMPLOYEE PARKING ONLY ON DESIGNATED BY COTR. CONTRACTOR TO COORDINATE WITH COTR FOR PARKING AREAS AND PROPER ACCESS TO CONSTRUCTION AREA.
12. BEFORE STARTING WORK IN A NEW AREA OR MOVEMENT OF EQUIPMENT ONE AREA TO ANOTHER, COORDINATION WITH THE FACILITY AND GOVERNMENT IS REQUIRED TO ENSURE PATIENT SAFETY.
13. IT IS THE CONTRACTOR'S RESPONSIBILITY TO MAKE THE PROPER COORDINATION IN ADVANCE FOR MAJOR INTERRUPTIONS (15 CALENDAR DAYS) AND ANY DELAY OF WORK DUE TO IMPROPER NOTICE WILL BE RESPONSIBILITY OF THE CONTRACTOR NOT THE GOVERNMENT.
14. AT ANY TIME IMPROPER PROCEDURES ARE OBSERVED THAT PUT PATIENT SAFETY, STAFF, OR CONTRACTOR WORKERS SAFETY AT RISK, THE WORK WILL BE STOPPED UNTIL CORRECTIONS ARE MADE AND APPROVED BY THE GOVERNMENT AND THE CONTRACTOR WILL BE HELD RESPONSIBLE FOR ANY DELAY DUE TO IMPROPER ADHERENCE TO THE CONTRACT/DOCUMENTS AND/OR SAFETY REGULATIONS.
15. BEFORE ANY NEW ELECTRICAL, MECHANICAL, AND/OR SITE MODIFICATIONS THE CONTRACTOR MUST NOTIFY THE GOVERNMENT 72 HOURS IN ADVANCE FOR PROPER COORDINATION TO ENSURE PATIENT, STAFF, AND CONTRACTOR WORKERS SAFETY.
16. CONTRACTOR TO REMOVE ALL DEBRIS FROM CONSTRUCTION AREA THAT MIGHT EFFECT GOVERNMENT OPERATIONS AND EACH DAY PERFORM HOUSE KEEPING OPERATIONS TO ENSURE CLEAN WORK AREA.

DRAWING INDEX


GENERAL

- G-001 COVER SHEET
- G-002 TYPICAL ELEVATIONS, SCHEDULES, AND DETAILS

ARCHITECTURE

- B1-A100 BUILDING 1 - DEMO AND FLOOR PLANS
- B2-A100 BUILDING 2 - DEMO AND FLOOR PLANS
- B3-A100 BUILDING 3 - LEVELS 1 AND 2 DEMO AND FLOOR PLANS
- B3-A101 BUILDING 3 - LEVEL 3 DEMO AND FLOOR PLANS
- B6-A100 BUILDING 6 - DEMO AND FLOOR PLANS

LOCATION MAP

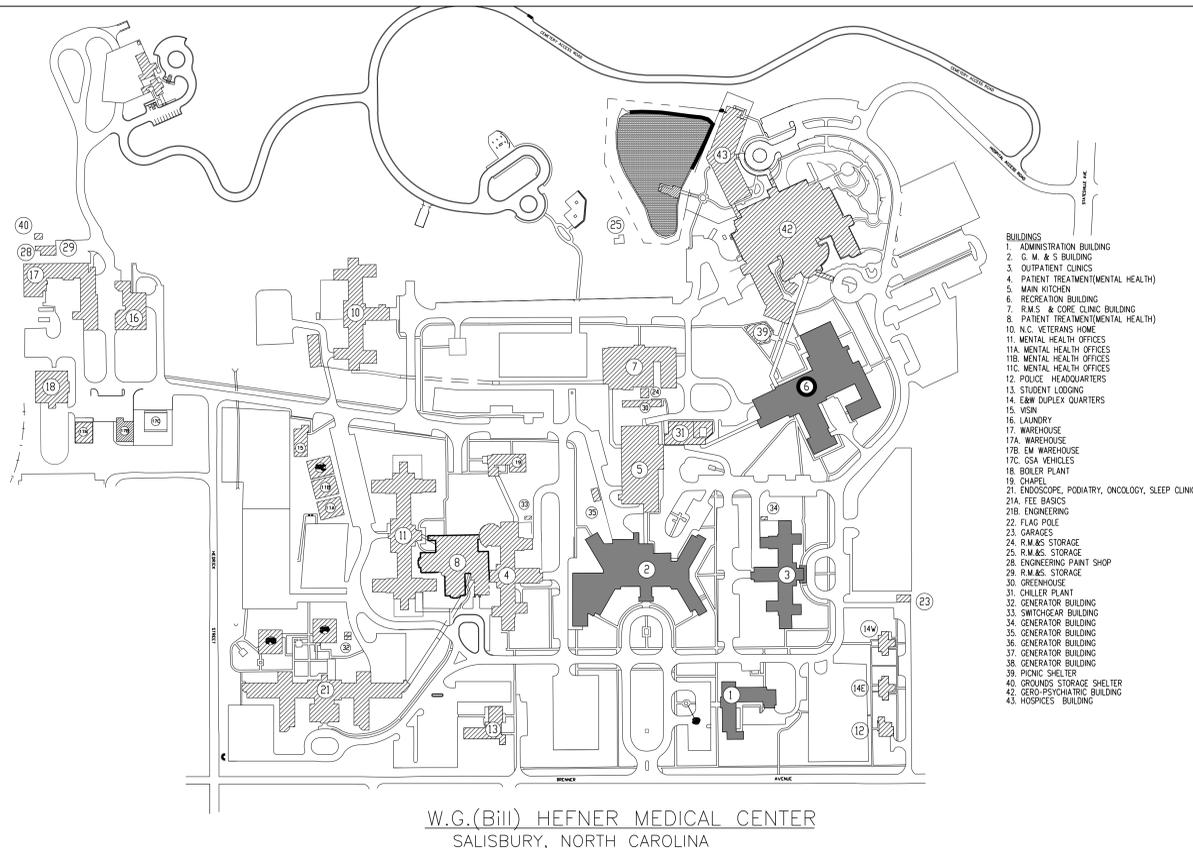

PROJECT DESCRIPTION

STATEMENT OF WORK:

PERFORM DEMOLITION AND REWORK OF RESTROOMS AS INDICATED IN DRAWINGS. SCOPE INCLUDES:
 BUILDING 1
 BUILDING 2
 BUILDING 3
 BUILDING 6

PROVIDE ALL LABOR, MATERIALS, TOOLS, EQUIPMENT, TRANSPORTATION, QUALIFIED SUPERVISION, AND ALL ASPECT OF CONSTRUCTION DESCRIBED HERE IN OTHER SPECIFIC TASK AS FURTHER DEFINED. WORK INCLUDES, BUT NOT LIMITED TO DEMOLITION OF EXISTING CERAMIC TILE, ACT, LIGHT FIXTURES, PLUMBING FIXTURES, PLUMBING LINES AND THE INSTALLATION OF NEW PLUMBING FIXTURES, ACT, LED LIGHTS, PAINTING, TOILET PARTITIONS AND CERAMIC TILE WORK.

SPECIAL CONCERNS

1. DUE TO WORK BEING DONE IN AN ACTIVE HOSPITAL SPECIAL PRECAUTIONS AND COORDINATION MUST BE TAKEN BEFORE ANY WORK CAN BE DONE.
2. MOBILIZATION PLAN MUST BE SUBMITTED TO THE GOVERNMENT AND APPROVED. MOBILIZATION PLAN MUST ADDRESS DUST CONTROL MEASURE, MOVEMENT OF MATERIALS, CONTROL METHODS DURING CONSTRUCTION, TRAFFIC CONTROL, AND DEMOBILIZATION OUTLINE.
3. ALL WORK SHALL BE DONE IN A PROFESSIONAL MANNER AND AT ALL TIMES WORKERS WILL CONDUCT THEMSELVES IN A WAY AS NOT TO DISTURB NORMAL HOSPITAL OPERATIONS.
4. THE GOVERNMENT RESERVED THE RIGHT TO REMOVE ANY PERSONNEL FROM THE JOB SITE FOR ANY FAILURE TO ADHERE TO THE CONTRACT/DOCUMENTS AND/OR SAFETY REGULATIONS AND WILL BE AT THE COST OF THE CONTRACTOR DUE TO FAILURE TO ADHERE TO CONTRACT/DOCUMENTS AND/OR SAFETY REGULATIONS.
5. AT ALL TIMES CONTRACTORS SHALL WEAR ID BADGES AND PROPER PPE.
6. CONTRACTOR WORKERS MUST COMPLETE 2 DVD INFECTION CONTROL INFORMATION SESSION BEFORE ANY WORK CAN BEGIN.

Revision	Date


RECOMMEND APPROVAL			
REQUESTER	Date		
CHIEF OF SERVICE	Date	CHIEF OF STAFF	Date
ASSOC. DIR. PATIENT CARE SVC.	Date	ASSOC. DIR. for OPERATIONS	Date
APPROVAL BY:	Date		
MEDICAL CENTER DIRECTOR			

Drawing Title	Project Title
TITLE SHEET	CAMPUS RESTROOM RENOVATION
Approved: Safety Manager/M&O Supervisor	Building Number
Approved: Chief of Facilities Management Svr.	N/A
	Checked
	GAW
	Drawn
	GLM


Date	01.29.2015
Project No.	659-14-006
DRAWING NO.	G-001
DWG.	1 OF 7




Department of
Veterans Affairs

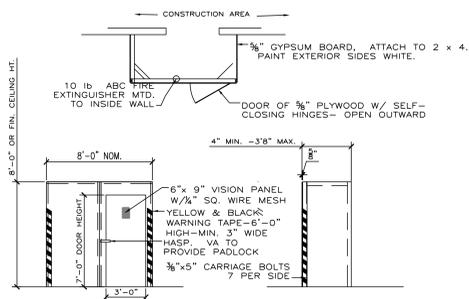

DUST PARTITIONS SHALL BE CONSTRUCTED OF 2x4 STUDS AND 5/8" GYPSUM BOARD. PAINT ALL EXPOSED SIDE OF THE PARTITION WHITE. THE PARTITION SHALL BE SECURED TO AND SEALED TO ADJACENT SURFACES WITH POLYETHYLENE AND TAPE AS REQUIRED FOR A COMPLETE SEAL. PROVIDE EACH DUST PARTITION WITH A 3'-0" x 7'-0" DOOR THAT IS EQUIPPED WITH SELF CLOSING HINGES AND A HASP. THE DOOR SHALL BE SECURED WITH A VA PROVIDED PADLOCK. EACH DUST PARTITION SHALL BE EQUIPPED WITH A CONTRACTOR FURNISHED FIRE EXTINGUISHER. THE SIZE OF EACH DUST PARTITION SHALL VARY AS REQUIRED TO MEET THE NEEDS OF EACH PROJECT. CONTRACTOR SHALL COORDINATE THE CONSTRUCTION OF ALL DUST PARTITIONS WITH THE COR PRIOR TO INSTALLING PARTITION.

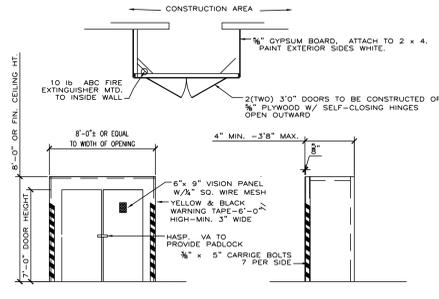

DUST PARTITIONS SHALL BE CONSTRUCTED OF 2x4 METAL STUDS AND 5/8" GYPSUM BOARD. PAINT ALL EXPOSED SIDE OF THE PARTITION WHITE. THE PARTITION SHALL BE SECURED TO AND SEALED TO ADJACENT SURFACES WITH POLYETHYLENE AND TAPE AS REQUIRED FOR A COMPLETE SEAL. PROVIDE EACH DUST PARTITION WITH A 3'-0" x 7'-0" DOOR THAT IS EQUIPPED WITH SELF CLOSING HINGES AND A HASP. THE DOOR SHALL BE SECURED WITH A VA PROVIDED PADLOCK. EACH DUST PARTITION SHALL BE EQUIPPED WITH A CONTRACTOR FURNISHED FIRE EXTINGUISHER. THE SIZE OF EACH DUST PARTITION SHALL VARY AS REQUIRED TO MEET THE NEEDS OF EACH PROJECT. CONTRACTOR SHALL COORDINATE THE CONSTRUCTION OF ALL DUST PARTITIONS WITH THE COR PRIOR TO INSTALLING PARTITION.

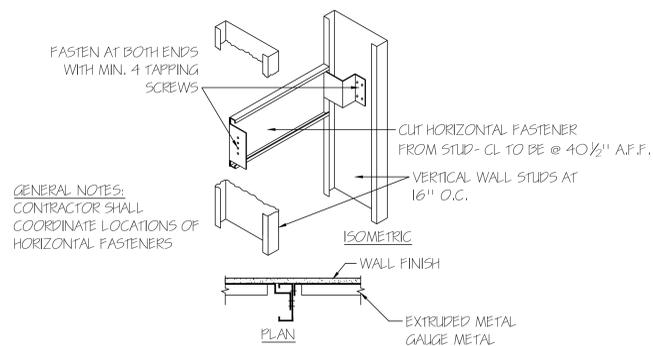


GENERAL NOTES:
CONTRACTOR SHALL COORDINATE LOCATIONS OF HORIZONTAL FASTENERS

MOUNTING BRACE DETAIL
NTS

MARK BLDG AND DOOR#	DOOR				FRAME				FIRE RATING LABEL	HW SET	NOTES
	SIZE	GLAZING	LOUVER	DETAIL	HEAD	JAMB	SILL				
B1 109	3'-0" x 7'-0"	WD								HW-1	DOOR, FRAME, AND HARDWARE TO MATCH ADJACENT EXISTING FINISHES. PROVIDE SAMPLES TO COR FOR APPROVAL.
B1 113	3'-0" x 7'-0"	WD								HW-1	
B1 218	EXISTING TO REMAIN										
B2 1D-104	EXISTING TO REMAIN										
B2 1D-105	EXISTING TO REMAIN										
B2 5123	3'-0" x 7'-0"	WD								HW-R3	
B2 5125	3'-0" x 7'-0"	WD								HW-R3	
B3 1038	3'-0" x 7'-0"	WD								HW-R3	
B3 1051	3'-0" x 7'-0"	WD								HW-R3	
B3 2002	3'-0" x 7'-0"	WD								HW-R3	
B3 3010	3'-0" x 7'-0"	WD								HW-R3	
B6 1019	3'-0" x 7'-0"	WD								HW-50	
B6 1021	3'-0" x 7'-0"	WD								HW-50	


SINGLE DUST PARTITION
3/16" = 1'-0"

DOUBLE DOOR DUST PARTITION
3/16" = 1'-0"

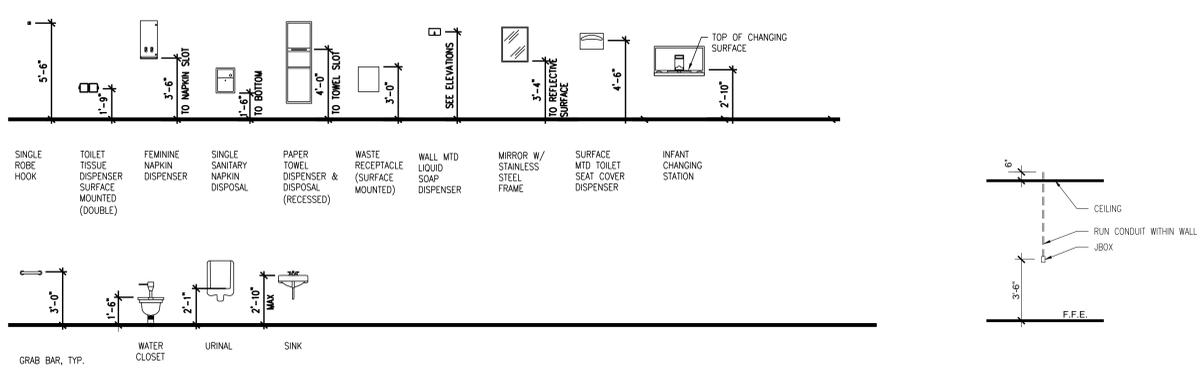


TOILET ACCESSORY MOUNTING HEIGHTS
NTS

NURSE CALL ROUGH-IN
NTS

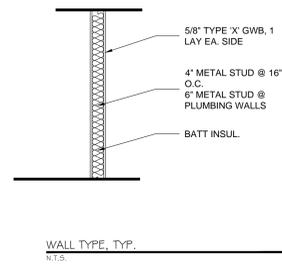


WALL TYPE, TYP.
NTS

FINISH LEGEND		PLUMBING SCHEDULE	
ACOUSTIC CEILING TILE	GROUT	TOILET: FLOOR MOUNTED, REAR DISCHARGE, FLUSH VALVE, ELONGATED BOWL, ADA, 1.28 GAL / FLUSH	
ACT-1 CertainTeed Fine Fissured Reveal Edge HHF-154 Grid: 15/16" Armstrong Prelude ML 24" x 24" x 5/8"	GT-1 Custom Building Products #145 Light Smoke	URINAL: WALL HUNG UNDER MOUNT SINK: STAINLESS STEEL UNDER MOUNT SINK WALL MOUNT SINK: WALL HUNG WITH IN WALL CARRIER	
PAINT	GT-3 Custom Building Products #122 Linen	FAUCET: CHICAGO FAUCETS NO. 116.203.AB.1 WITH BASE PLATE AND VULCAN LFUSG-B MIXING VALVE	
P-1 ICI / Glidden Wheat Chestnut 62127	GT-4 Custom Building Products #59 Saddle Brown	LIGHTING SCHEDULE	
P-2 Glidden Spa Blue #A1950	TOILET PARTITIONS Ampico Solid Plastic Color: Khaki Overhead Braced	2X4 TROFFER LIGHTS: CREE CR24-40LHE, 40K LED	
PORCELAIN TILE	WALL TRANSITION Schuler -R/ND/EC D8 Finish: AE - Satin Anodized Aluminum	WALL SCANCES: VANITY WALL SCANCE - HORIZONTAL INSTALL SCOTT S3720-24" BA - BRUSHED ALUMINUM FINISH	
T-1 Daltile Concrete Connections Eastside Brown CN94 13" x 13" Field Tile GT-1	THRESHOLD Daltile Durango T714 Travertine Honed	SPECIALTIES SCHEDULE	
T-2 Daltile Concrete Connections Eastside Brown CN94 6" x 13" Cove Base GT-1	SOLID SURFACE MATERIAL Counter tops at lavatories Avonite Alinec Brown KS-7700	GRAB BARS, 36" 36" SATIN FINISH STAINLESS STEEL GRAB BAR, FLANGE AND COVER	
T-3 American Olean Mirasol Crima Laila ML71 10" x 14" Wall Tile GT-2	LAMINATE Millwork at lavatories Formica Olive Legno 8846-58	GRAB BARS, 42" 36" SATIN FINISH STAINLESS STEEL GRAB BAR, FLANGE AND COVER	
T-4 American Olean Designer Elegance Dall 4" x 12" Illusions Accent 5/8" x Random GT-2		MIRRORS 24" x 36" CHANNEL FRAME MIRROR	
T-5 Crosville Manior Camton UPS AV253 4" x 12" Single Bullnose GT-3		TOILET PAPER DISPENSER FURNISHED BY OWNER, INSTALLED BY CONTRACTOR	
T-6 Daltile Stone Radiance Whisper Green SA51 GT-3		SOAP DISPENSER FURNISHED BY OWNER, INSTALLED BY CONTRACTOR	
T-7 Crosville Manior Camton UPS AV253 6" x 12" Horizontal Installation GT-3		PAPER TOWEL DISPENSER GEORGIA PACIFIC EMOTION RECESSED AUTOMATED TOUCHLESS TOWEL DISPENSER 59466 OR EQUAL	
T-8 Daltile Franciscan Slate Coastal Azul FS97 Cove Base S-36C9TB GT-4			
T-9 Daltile Franciscan Slate Coastal Azul FS97 18" x 18" GT-4			

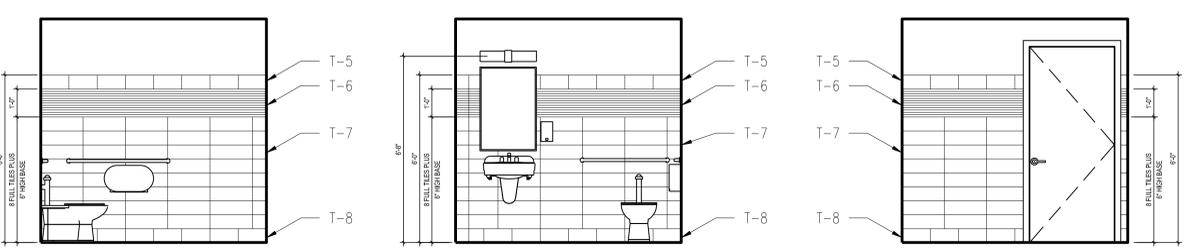

TYPICAL RESTROOM ELEVATIONS
NTS

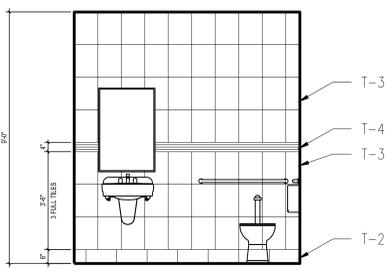

BLDG 1 WET WALL ELEVATION
NTS

NOTE
TYPICAL RESTROOM ELEVATIONS SHOWN HERE ARE FOR FINISHES ON ALL WALLS IN BUILDINGS 2, 3, AND 6. REFER TO PLANS FOR FIXTURE, AND SPECIALTIES LOCATIONS
FOR BUILDING 1 FINISHES, SEE B1-A100

Revision	Date


RECOMMEND APPROVAL			
REQUESTER	Date		
CHIEF OF SERVICE	Date	CHIEF OF STAFF	Date
ASSOC. DIR. PATIENT CARE SVC.	Date	ASSOC. DIR. FOR OPERATIONS	Date
APPROVAL BY:	Date		
MEDICAL CENTER DIRECTOR			

Drawing Title	
TYPICAL ELEVATIONS, SCHEDULES, AND DETAILS	
Approved: Safety Manager/M&O Supervisor	
Approved: Chief of Facilities Management Svr.	


Project Title		
CAMPUS RESTROOM RENOVATION		
Building Number	Checked	Drawn
N/A	GAW	GLM

Date	
01.29.2015	
Project No. 659-14-006	
DRAWING NO. G-002	
DWG. 2 OF 7	


Department of Veterans Affairs

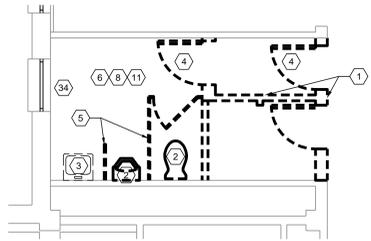

1 DEMO PLAN - RM 113
1/4" = 1'-0"

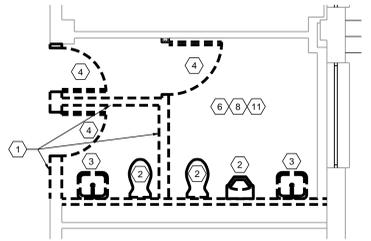

5 DEMO PLAN - RM 109
1/4" = 1'-0"

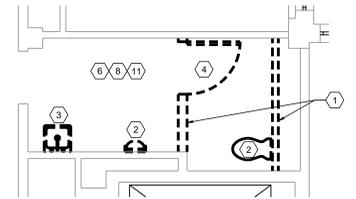


9 DEMO PLAN - RM 218
1/4" = 1'-0"


PHASING NOTES
ONE BATHROOM ON THE FIRST FLOOR IS TO REMAIN OPEN DURING CONSTRUCTION. CONTRACTOR TO FULLY COMPLETE WORK IN EITHER 109 OR 113 BEFORE PROCEEDING ON TO WORK IN THE OTHER BATHROOM

- KEYNOTES**
1. DEMO EXISTING WALL
 2. DEMO EXISTING TOILET / URINAL
 3. DEMO EXISTING LAVATORY
 4. DEMO EXISTING DOOR AND FRAME
 5. DEMO EXISTING TOILET PARTITIONS
 6. DEMO EXISTING TILE FLOOR, GRIND AND LEVEL FLOOR TO PREP FOR NEW FINISHES
 7. DEMO EXISTING GWB CEILING
 8. DEMO EXISTING ACT CEILING
 9. DEMO EXISTING FLOOR SINK
 10. DEMO EXISTING MOP SINK AND FAUCET
 11. DEMO EXISTING WALL AND BASE TILE. PREP FOR NEW FINISHES
 12. FLOOR MOUNTED REAR DISCHARGE TOILET-TIE INTO EXISTING WASTE LINE
 13. URINAL-TIE INTO EXISTING WASTE LINE
 14. UNDER-MOUNT SINK(S) AND COUNTER TOP
 15. 42" GRAB BAR
 16. 36" GRAB BAR
 17. MIRROR 24" X 48"
 18. SOAP DISPENSER
 19. PAPER TOWEL DISPENSER
 20. TOILET PAPER DISPENSER
 21. SANITARY NAPKIN DISPOSAL
 22. SANITARY NAPKIN DISPENSER
 23. RECESSED WALL MOUNTED RETRACTABLE BARRICADE BELT
 24. PROVIDE CONDUIT FOR NURSE CALL. COORDINATE LOCATION WITH COR. SEE DETAIL
 25. WALL MOUNTED SINK
 26. TOILET PARTITIONS
 27. LAY-IN CEILING LIGHT FIXTURE
 28. CEILING OCCUPANCY SENSOR
 29. EXHAUST, TIE INTO EXISTING
 30. RELOCATE (E) POWER / DATA TO NEW WALL
 31. WALL SCONCE, SEE LIGHT FIXTURE SCHEDULE
 32. BABY CHANGING STATION
 33. SCHLUTER TRANSITION STRIP
 34. DEMO (E) STEAM CONVECTOR.
 35. FLOOR MOUNTED FLOOR DISCHARGE TOILET - TIE INTO EXISTING WASTE LINE
 36. INSTALL NEW EXHAUST FAN. ROUTE TO EXTERIOR WALL. COORDINATE WITH COR
 37. REPLACE SPRINKLER HEAD
 38. TRENCH FLOOR TO TIE INTO EXISTING WASTE LINE. REPAIR CONCRETE SLAB BY TYING IN NEW CONCRETE POUR WITH #3'S @ 24" O.C., DRILL AND EPOXY WITH 8" INBED


- DEMOLITION NOTES**
1. REMOVAL AS DESCRIBED HEREIN SHALL BE ACCOMPLISHED WITHOUT STORING ON THE FLOOR EXCESSIVE QUANTITIES OF ANY MATERIALS, RUBBISH, DIRT, DEBRIS, OR WASTE OF ANY SORT RESULTING FROM THE REMOVAL OPERATIONS ON THE FLOOR.
 2. ALL DEBRIS SHALL BE REMOVED FROM THE CONSTRUCTION SITE DAILY.
 3. THE CONTRACTOR SHALL TAKE ALL PRECAUTIONS TO MAINTAIN FREE PROTECTED ACCESS OF ALL TENANTS, SERVICE PERSONNEL AND THE PUBLIC THROUGH THE AREAS INVOLVED.
 4. ALL DEMOLITION WORK SHALL BE PERFORMED IN ACCORDANCE WITH THE DRAWINGS AND SPECIFICATIONS.
 5. THE CONTRACTOR SHALL REMOVE ALL PIPE SLEEVES PROJECTING THROUGH SLAB. PATCH ALL PENETRATIONS, HOLES, ETC. THAT ARE PART OF THE SCOPE
 6. ALL PIPES AND CONDUITS IN WALLS THAT ARE TO BE DEMOLISHED ARE TO BE REMOVED AND/OR RELOCATED AS REQUIRED.
 7. CONTRACTOR SHALL REVIEW WITH VA ANY AND ALL ITEMS OF DEMOLITION NOT IMPLIED OR SPECIFIED ON DRAWINGS OR SPECIFICATIONS AND TO INCLUDE SUCH COSTS IN BID UNLESS OTHERWISE ADVISED.
 8. REFER TO ALL OTHER PLANS INCLUDING, BUT NOT LIMITED TO ENGINEERING, COMMUNICATION, ETC., FOR SCOPE OF WORK TO BE INCLUDED IN BID AND PRIOR TO COMMENCEMENT OF DEMOLITION.
 9. PROVIDE ALL LABOR, MATERIAL, EQUIPMENT AND SERVICES AND PERFORM ALL OPERATIONS REQUIRED FOR COMPLETE INTERIOR DEMOLITION AND RELATED WORK AS DESCRIBED AND SPECIFIED HEREIN, AND AS MAY BE REASONABLY IMPLIED AS NECESSARY TO COMPLETE THE WORK IN ALL RESPECTS.
 10. WORK SHALL CONFORM TO THE LATEST EDITION OF ALL APPLICABLE REFERENCE SPECIFICATIONS AND TO GOVERNING BUILDING CODES AND REQUIREMENTS OF AUTHORITIES HAVING JURISDICTION.
 11. JOBSITE INSPECTION MUST BE CONDUCTED BY CONTRACTOR TO EXAMINE EXISTING CONDITIONS, TO DETERMINE NATURE AND SCOPE OF WORK OR ANY DIFFICULTIES THAT MIGHT ARISE AT TIME OF WORK. IN ADDITION, CONTRACTOR TO EXAMINE ALL WORK THAT IS INTENDED TO REMAIN AS PART OF THE COMPLETED PROJECT AND REPORT ALL UNSATISFACTORY CONDITIONS TO VA PRIOR TO COMMENCEMENT OF WORK. EXERCISE EXTREME CARE DURING DEMOLITION SO AS NOT TO DAMAGE CONSTRUCTION AND OTHER STRUCTURES THAT ARE INTENDED TO REMAIN. ANYTHING DAMAGED AT TIME OF WORK IS TO BE REPAIRED AND/OR REPLACED TO MATCH EXISTING CONSTRUCTION AT CONTRACTORS EXPENSE.
 12. REFER TO ENGINEERING, AND/OR COMMUNICATIONS DRAWINGS FOR EXISTING ITEMS/SYSTEMS TO REMAIN (DUCTWORK, SPRINKLERS, PLUMBING RISERS, TELE.ELEC. FEEDS AND PANELS, ETC.). ALL ITEMS NOT SCHEDULED FOR REUSE SHALL BE DEMOLISHED.
 13. CONTRACTOR TO PROVIDE DUST BARRIER FOR PROTECTION OF EXISTING AREAS TO REMAIN AS REQUIRED.
 14. WHEN DEMOLITION TAKES PLACE, SHOULD ANY WORK AFFECT THE INTEGRITY OF THE STRUCTURE, WORK MUST STOP IMMEDIATELY, AND VA NOTIFIED. UNDER NO CIRCUMSTANCES SHALL REINFORCING OF ANY KIND BE DAMAGED, CUT OR BROKEN.
 15. REMOVE ALL WALL CONDUITS LEFT AFTER WALL DEMOLITION INCLUDING SWITCH BOXES, PLATES, BRIDGES, PLUMBING LINES, OR ANY OTHER TELEPHONE OR ELECTRICAL WIRING AND EQUIPMENT. DEMOLISHED LINES ARE TO BE BROUGHT BACK TO PANELS, RISERS, ETC. AND DISCONNECTED OR CAPPED.
 16. CONTRACTOR TO REVIEW WITH VA REGARDING ALL ITEMS SCHEDULED FOR RELOCATION. SAID ITEMS TO BE REMOVED CAREFULLY, PROTECTED AND STORED.
 17. THE CONTRACTOR SHALL BE RESPONSIBLE FOR DEMOLITION OF EXISTING PARTITIONS, MOLDINGS, BASES (RUBBER, VINYL, METAL, CONCRETE, ETC.), SUSPENDED CEILINGS, LIGHT FIXTURES, SWITCHES, DOORS AND BUCKS, HARDWARE, ETC., AND ALL OTHER ITEMS REQUIRED TO BE DEMOLISHED TO ACCOMMODATE THE SCOPE OF WORK FOR NEW CONSTRUCTION.
 18. EXISTING SPRINKLERS TO BE RELOCATED AS REQUIRED TO COMPLY WITH NFPA.

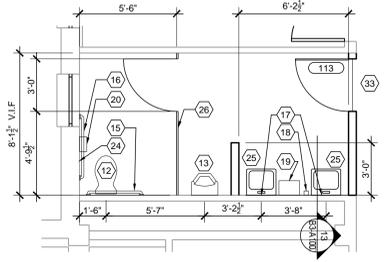


2 FLOOR PLAN - RM 113
1/4" = 1'-0"

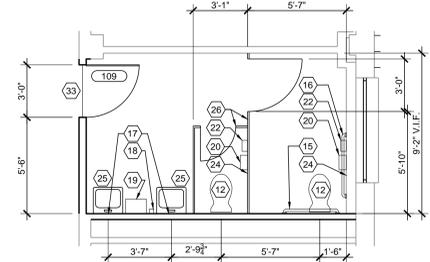


6 FLOOR PLAN - RM 109
1/4" = 1'-0"

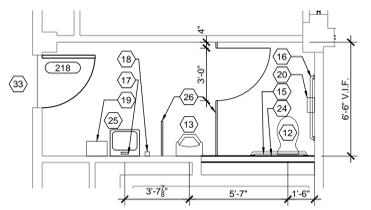


10 FLOOR PLAN - RM 218
1/4" = 1'-0"

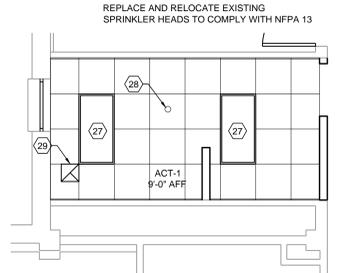


3 RCP - RM 113
1/4" = 1'-0"

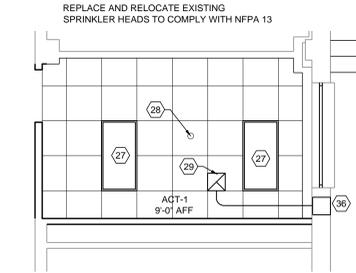


7 RCP - RM 109
1/4" = 1'-0"

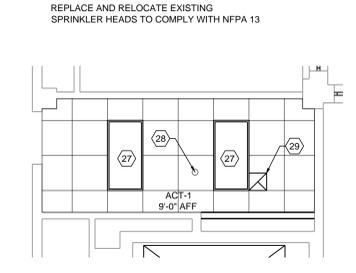


11 RCP - RM 218
1/4" = 1'-0"

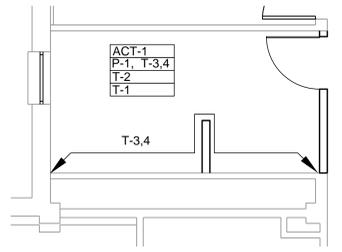


4 FINISH PLAN - RM 113
1/4" = 1'-0"

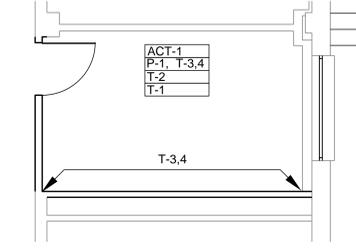

8 FINISH PLAN - RM 109
1/4" = 1'-0"

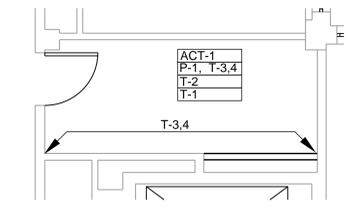

12 FINISH PLAN - RM 218
1/4" = 1'-0"

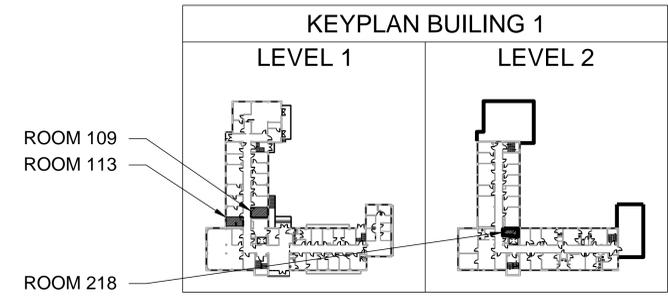


Revision	Date

RECOMMEND APPROVAL			
REQUESTER	Date	CHIEF OF STAFF	Date
CHIEF OF SERVICE	Date	ASSOC. DIR. for OPERATIONS	Date
ASSOC. DIR. PATIENT CARE SVC.	Date	APPROVAL BY:	Date
MEDICAL CENTER DIRECTOR			


Drawing Title		Project Title	
BUILDING 1 DEMO AND FLOOR PLANS		CAMPUS RESTROOM RENOVATION	
Approved: Safety Manager/M&O Supervisor		Building Number	Checked
Approved: Chief of Facilities Management Svr.		1	GAW
		Drawn	GLM
		Location	
		W.G.(Bill) Hefner Medical Center 1601 Brenner Ave. Salisbury NC 28144	

Date	01.29.2015
Project No.	659-14-006
DRAWING NO.	B1-A100
DWG.	3 OF 7


Department of Veterans Affairs

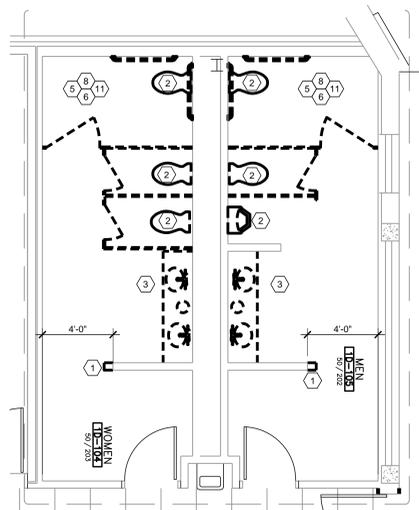


1 DEMO PLAN - RM 1D104
1/4" = 1'-0"

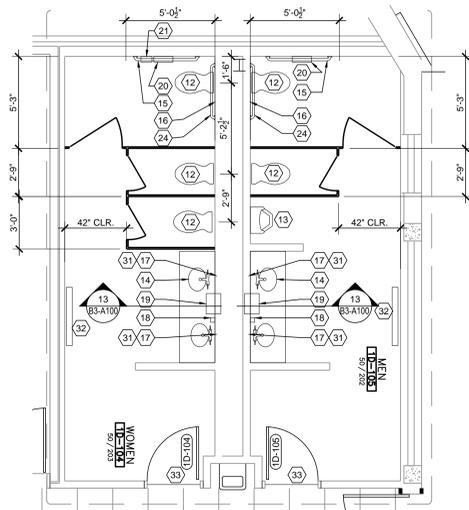

2 FLOOR PLAN - RM 1D104
1/4" = 1'-0"

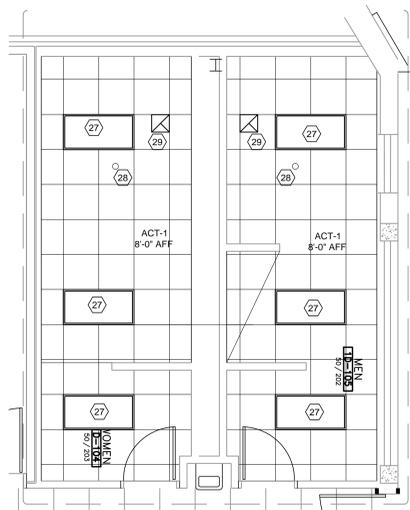


3 RCP - RM 1D104
1/4" = 1'-0"

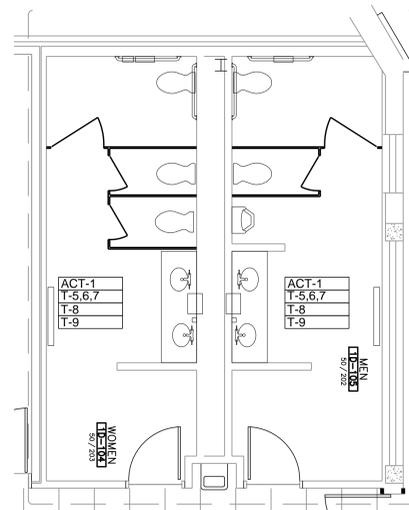


4 FINISH PLAN - RM 1D104
1/4" = 1'-0"

REPLACE AND RELOCATE EXISTING SPRINKLER HEADS TO COMPLY WITH NFPA 13


REPLACE AND RELOCATE EXISTING SPRINKLER HEADS TO COMPLY WITH NFPA 13

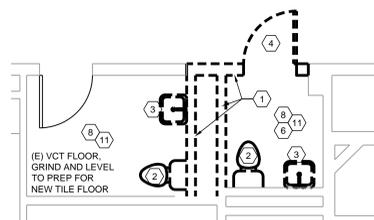


5 DEMO PLAN - RM 5123
1/4" = 1'-0"

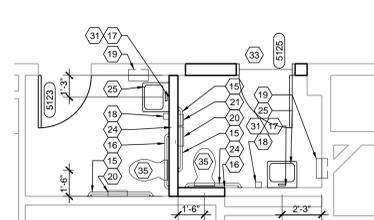

6 FLOOR PLAN - RM 5123
1/4" = 1'-0"

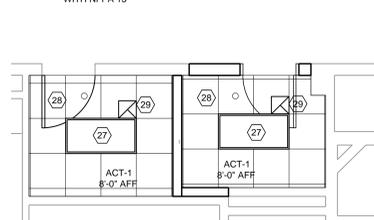

7 RCP - RM 5123
1/4" = 1'-0"

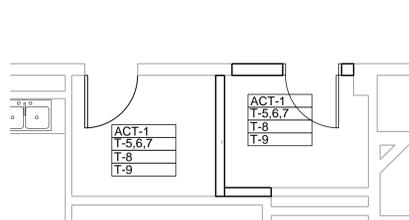


8 FINISH PLAN - RM 5123
1/4" = 1'-0"

KEYNOTES

1. DEMO EXISTING WALL
2. DEMO EXISTING TOILET / URINAL
3. DEMO EXISTING LAVATORY
4. DEMO EXISTING DOOR AND FRAME
5. DEMO EXISTING TOILET PARTITIONS
6. DEMO EXISTING TILE FLOOR, GRIND AND LEVEL FLOOR TO PREP FOR NEW FINISHES
7. DEMO EXISTING GWB CEILING
8. DEMO EXISTING ACT CEILING
9. DEMO EXISTING FLOOR SINK
10. DEMO EXISTING MOP SINK AND FAUCET
11. DEMO EXISTING WALL AND BASE TILE. PREP FOR NEW FINISHES
12. FLOOR MOUNTED REAR DISCHARGE TOILET-TIE INTO EXISTING WASTE LINE
13. URINAL-TIE INTO EXISTING WASTE LINE
14. UNDER-MOUNT SINK(S) AND COUNTER TOP
15. 42" GRAB BAR
16. 36" GRAB BAR
17. MIRROR 24" X 48"
18. SOAP DISPENSER
19. PAPER TOWEL DISPENSER
20. TOILET PAPER DISPENSER
21. SANITARY NAPKIN DISPOSAL
22. SANITARY NAPKIN DISPENSER
23. RECESSED WALL MOUNTED RETRACTABLE BARRICADE BELT
24. PROVIDE CONDUIT FOR NURSE CALL. COORDINATE LOCATION WITH COR. SEE DETAIL
25. WALL MOUNTED SINK
26. TOILET PARTITIONS
27. LAY-IN CEILING LIGHT FIXTURE
28. CEILING OCCUPANCY SENSOR
29. EXHAUST, TIE INTO EXISTING
30. RELOCATE (E) POWER / DATA TO NEW WALL
31. WALL SCONCE, SEE LIGHT FIXTURE SCHEDULE
32. BABY CHANGING STATION
33. SCHLUTER TRANSITION STRIP
34. DEMO (E) STEAM CONVECTOR.
35. FLOOR MOUNTED FLOOR DISCHARGE TOILET - TIE INTO EXISTING WASTE LINE
36. INSTALL NEW EXHAUST FAN. ROUTE TO EXTERIOR WALL. COORDINATE WITH COR
37. REPLACE SPRINKLER HEAD
38. TRENCH FLOOR TO TIE INTO EXISTING WASTE LINE. REPAIR CONCRETE SLAB BY TYING IN NEW CONCRETE POUR WITH #3'S @ 24" O.C., DRILL AND EPOXY WITH 8" INBED

DEMOLITION NOTES

1. REMOVAL AS DESCRIBED HEREIN SHALL BE ACCOMPLISHED WITHOUT STORING ON THE FLOOR EXCESSIVE QUANTITIES OF ANY MATERIALS, RUBBISH, DIRT, DEBRIS, OR WASTE OF ANY SORT RESULTING FROM THE REMOVAL OPERATIONS ON THE FLOOR.
2. ALL DEBRIS SHALL BE REMOVED FROM THE CONSTRUCTION SITE DAILY.
3. THE CONTRACTOR SHALL TAKE ALL PRECAUTIONS TO MAINTAIN FREE PROTECTED ACCESS OF ALL TENANTS, SERVICE PERSONNEL AND THE PUBLIC THROUGH THE AREAS INVOLVED.
4. ALL DEMOLITION WORK SHALL BE PERFORMED IN ACCORDANCE WITH THE DRAWINGS AND SPECIFICATIONS.
5. THE CONTRACTOR SHALL REMOVE ALL PIPE SLEEVES PROJECTING THROUGH SLAB. PATCH ALL PENETRATIONS, HOLES, ETC. THAT ARE PART OF THE SCOPE.
6. ALL PIPES AND CONDUITS IN WALLS THAT ARE TO BE DEMOLISHED ARE TO BE REMOVED AND/OR RELOCATED AS REQUIRED.
7. CONTRACTOR SHALL REVIEW WITH VA ANY AND ALL ITEMS OF DEMOLITION NOT IMPLIED OR SPECIFIED ON DRAWINGS OR SPECIFICATIONS AND TO INCLUDE SUCH COSTS IN BID UNLESS OTHERWISE ADVISED.
8. REFER TO ALL OTHER PLANS INCLUDING, BUT NOT LIMITED TO ENGINEERING, COMMUNICATION, ETC., FOR SCOPE OF WORK TO BE INCLUDED IN BID AND PRIOR TO COMMENCEMENT OF DEMOLITION.
9. PROVIDE ALL LABOR, MATERIAL, EQUIPMENT AND SERVICES AND PERFORM ALL OPERATIONS REQUIRED FOR COMPLETE INTERIOR DEMOLITION AND RELATED WORK AS DESCRIBED AND SPECIFIED HEREIN, AND AS MAY BE REASONABLY IMPLIED AS NECESSARY TO COMPLETE THE WORK IN ALL RESPECTS.
10. WORK SHALL CONFORM TO THE LATEST EDITION OF ALL APPLICABLE REFERENCE SPECIFICATIONS AND TO GOVERNING BUILDING CODES AND REQUIREMENTS OF AUTHORITIES HAVING JURISDICTION.
11. JOBSITE INSPECTION MUST BE CONDUCTED BY CONTRACTOR TO EXAMINE EXISTING CONDITIONS, TO DETERMINE NATURE AND SCOPE OF WORK OR ANY DIFFICULTIES THAT MIGHT ARISE AT TIME OF WORK. IN ADDITION, CONTRACTOR TO EXAMINE ALL WORK THAT IS INTENDED TO REMAIN AS PART OF THE COMPLETED PROJECT AND REPORT ALL UNSATISFACTORY CONDITIONS TO VA PRIOR TO COMMENCEMENT OF WORK. EXERCISE EXTREME CARE DURING DEMOLITION SO AS NOT TO DAMAGE CONSTRUCTION AND OTHER STRUCTURES THAT ARE INTENDED TO REMAIN. ANYTHING DAMAGED AT TIME OF WORK IS TO BE REPAIRED AND/OR REPLACED TO MATCH EXISTING CONSTRUCTION AT CONTRACTOR'S EXPENSE.
12. REFER TO ENGINEERING, AND/OR COMMUNICATIONS DRAWINGS FOR EXISTING ITEMS/SYSTEMS TO REMAIN (DUCTWORK, SPRINKLERS, PLUMBING RISERS, TELE.ELEC. FEEDS AND PANELS, ETC.). ALL ITEMS NOT SCHEDULED FOR REUSE SHALL BE DEMOLISHED.
13. CONTRACTOR TO PROVIDE DUST BARRIER FOR PROTECTION OF EXISTING AREAS TO REMAIN AS REQUIRED.
14. WHEN DEMOLITION TAKES PLACE, SHOULD ANY WORK AFFECT THE INTEGRITY OF THE STRUCTURE, WORK MUST STOP IMMEDIATELY, AND VA NOTIFIED. UNDER NO CIRCUMSTANCES SHALL REINFORCING OF ANY KIND BE DAMAGED, CUT OR BROKEN.
15. REMOVE ALL WALL CONDUITS LEFT AFTER WALL DEMOLITION INCLUDING SWITCH BOXES, PLATES, BRIDGES, PLUMBING LINES, OR ANY OTHER TELEPHONE OR ELECTRICAL WIRING AND EQUIPMENT. DEMOLISHED LINES ARE TO BE BROUGHT BACK TO PANELS, RISERS, ETC. AND DISCONNECTED OR CAPPED.
16. CONTRACTOR TO REVIEW WITH VA REGARDING ALL ITEMS SCHEDULED FOR RELOCATION. SAID ITEMS TO BE REMOVED CAREFULLY, PROTECTED AND STORED.
17. THE CONTRACTOR SHALL BE RESPONSIBLE FOR DEMOLITION OF EXISTING PARTITIONS, MOLDINGS, BASES (RUBBER, VINYL, METAL, CONCRETE, ETC.), SUSPENDED CEILINGS, LIGHT FIXTURES, SWITCHES, DOORS AND BUCKS, HARDWARE, ETC., AND ALL OTHER ITEMS REQUIRED TO BE DEMOLISHED TO ACCOMMODATE THE SCOPE OF WORK FOR NEW CONSTRUCTION.
18. EXISTING SPRINKLERS TO BE RELOCATED AS REQUIRED TO COMPLY WITH NFPA.

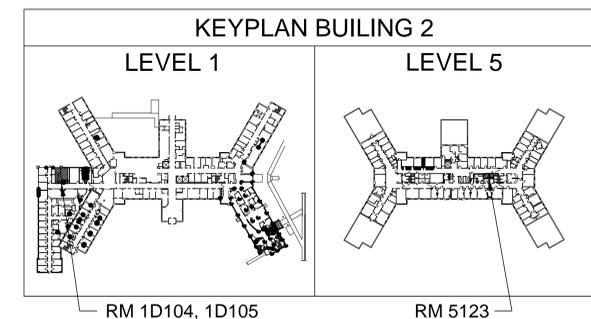

Revision	Date

RECOMMEND APPROVAL			
REQUESTER	Date	CHIEF OF STAFF	Date
CHIEF OF SERVICE	Date	ASSOC. DIR. for OPERATIONS	Date
ASSOC. DIR. PATIENT CARE SVC.	Date	APPROVAL BY:	Date
		MEDICAL CENTER DIRECTOR	

Drawing Title	Project Title
BUILDING 2 DEMO AND FLOOR PLANS	CAMPUS RESTROOM RENOVATION
Approved: Safety Manager/M&O Supervisor	Building Number
	2
Approved: Chief of Facilities Management Sv.	Checked
	GAW
	Drawn
	GLM

Date	09.29.2016
Project No.	659-14-006
DRAWING NO.	B2-A100
DWG.	4 OF 7

Location	W.G.(Bill) Hefner Medical Center 1601 Brenner Ave. Salisbury NC 28144
----------	---



PHASING NOTES


ONE BATHROOM ON THE FIRST FLOOR IS TO REMAIN OPEN DURING CONSTRUCTION. CONTRACTOR TO FULLY COMPLETE WORK IN EITHER 1038 OR 1051 BEFORE PROCEEDING ON TO WORK IN THE OTHER BATHROOM

KEYNOTES


1. DEMO EXISTING WALL
2. DEMO EXISTING TOILET / URINAL
3. DEMO EXISTING LAVATORY
4. DEMO EXISTING DOOR AND FRAME
5. DEMO EXISTING TOILET PARTITIONS
6. DEMO EXISTING TILE FLOOR, GRIND AND LEVEL FLOOR TO PREP FOR NEW FINISHES
7. DEMO EXISTING GWB CEILING
8. DEMO EXISTING ACT CEILING
9. DEMO EXISTING FLOOR SINK
10. DEMO EXISTING MOP SINK AND FAUCET
11. DEMO EXISTING WALL AND BASE TILE. PREP FOR NEW FINISHES
12. FLOOR MOUNTED REAR DISCHARGE TOILET-TIE INTO EXISTING WASTE LINE
13. URINAL-TIE INTO EXISTING WASTE LINE
14. UNDER-MOUNT SINK(S) AND COUNTER TOP
15. 42" GRAB BAR
16. 36" GRAB BAR
17. MIRROR 24" X 48"
18. SOAP DISPENSER
19. PAPER TOWEL DISPENSER
20. TOILET PAPER DISPENSER
21. SANITARY NAPKIN DISPOSAL
22. SANITARY NAPKIN DISPENSER
23. RECESSED WALL MOUNTED RETRACTABLE BARRICADE BELT
24. PROVIDE CONDUIT FOR NURSE CALL. COORDINATE LOCATION WITH COR. SEE DETAIL
25. WALL MOUNTED SINK
26. TOILET PARTITIONS
27. LAY-IN CEILING LIGHT FIXTURE
28. CEILING OCCUPANCY SENSOR
29. EXHAUST, TIE INTO EXISTING
30. RELOCATE (E) POWER / DATA TO NEW WALL
31. WALL SCONCE, SEE LIGHT FIXTURE SCHEDULE
32. BABY CHANGING STATION
33. SCHLUTER TRANSITION STRIP
34. DEMO (E) STEAM CONVECTOR.
35. FLOOR MOUNTED FLOOR DISCHARGE TOILET - TIE INTO EXISTING WASTE LINE
36. INSTALL NEW EXHAUST FAN, ROUTE TO EXTERIOR WALL, COORDINATE WITH COR
37. REPLACE SPRINKLER HEAD
38. TRENCH FLOOR TO TIE INTO EXISTING WASTE LINE. REPAIR CONCRETE SLAB BY TYING IN NEW CONCRETE POUR WITH #3'S @ 24" O.C., DRILL AND EPOXY WITH 8" INBED

DEMOLITION NOTES


1. REMOVAL AS DESCRIBED HEREIN SHALL BE ACCOMPLISHED WITHOUT STORING ON THE FLOOR EXCESSIVE QUANTITIES OF ANY MATERIALS, RUBBISH, DIRT, DEBRIS, OR WASTE OF ANY SORT RESULTING FROM THE REMOVAL OPERATIONS ON THE FLOOR.
2. ALL DEBRIS SHALL BE REMOVED FROM THE CONSTRUCTION SITE DAILY.
3. THE CONTRACTOR SHALL TAKE ALL PRECAUTIONS TO MAINTAIN FREE PROTECTED ACCESS OF ALL TENANTS, SERVICE PERSONNEL AND THE PUBLIC THROUGH THE AREAS INVOLVED.
4. ALL DEMOLITION WORK SHALL BE PERFORMED IN ACCORDANCE WITH THE DRAWINGS AND SPECIFICATIONS.
5. THE CONTRACTOR SHALL REMOVE ALL PIPE SLEEVES PROJECTING THROUGH SLAB, PATCH ALL PENETRATIONS, HOLES, ETC. THAT ARE PART OF THE SCOPE
6. ALL PIPES AND CONDUITS IN WALLS THAT ARE TO BE DEMOLISHED ARE TO BE REMOVED AND/OR RELOCATED AS REQUIRED.
7. CONTRACTOR SHALL REVIEW WITH VA ANY AND ALL ITEMS OF DEMOLITION NOT IMPLIED OR SPECIFIED ON DRAWINGS OR SPECIFICATIONS AND TO INCLUDE SUCH COSTS IN BID UNLESS OTHERWISE ADVISED.
8. REFER TO ALL OTHER PLANS INCLUDING, BUT NOT LIMITED TO ENGINEERING, COMMUNICATION, ETC., FOR SCOPE OF WORK TO BE INCLUDED IN BID AND PRIOR TO COMMENCEMENT OF DEMOLITION.
9. PROVIDE ALL LABOR, MATERIAL, EQUIPMENT AND SERVICES AND PERFORM ALL OPERATIONS REQUIRED FOR COMPLETE INTERIOR DEMOLITION AND RELATED WORK AS DESCRIBED AND SPECIFIED HEREIN, AND AS MAY BE REASONABLY IMPLIED AS NECESSARY TO COMPLETE THE WORK IN ALL RESPECTS.
10. WORK SHALL CONFORM TO THE LATEST EDITION OF ALL APPLICABLE REFERENCE SPECIFICATIONS AND TO GOVERNING BUILDING CODES AND REQUIREMENTS OF AUTHORITIES HAVING JURISDICTION.
11. JOBSITE INSPECTION MUST BE CONDUCTED BY CONTRACTOR TO EXAMINE EXISTING CONDITIONS, TO DETERMINE NATURE AND SCOPE OF WORK OR ANY DIFFICULTIES THAT MIGHT ARISE AT TIME OF WORK. IN ADDITION, CONTRACTOR TO EXAMINE ALL WORK THAT IS INTENDED TO REMAIN AS PART OF THE COMPLETED PROJECT AND REPORT ALL UNSATISFACTORY CONDITIONS TO VA PRIOR TO COMMENCEMENT OF WORK. EXERCISE EXTREME CARE DURING DEMOLITION SO AS NOT TO DAMAGE CONSTRUCTION AND OTHER STRUCTURES THAT ARE INTENDED TO REMAIN. ANYTHING DAMAGED AT TIME OF WORK IS TO BE REPAIRED AND/OR REPLACED TO MATCH EXISTING CONSTRUCTION AT CONTRACTORS EXPENSE.
12. REFER TO ENGINEERING, AND/OR COMMUNICATIONS DRAWINGS FOR EXISTING ITEMS/SYSTEMS TO REMAIN (DUCTWORK, SPRINKLERS, PLUMBING RISERS, TELE.ELEC. FEEDS AND PANELS, ETC.). ALL ITEMS NOT SCHEDULED FOR REUSE SHALL BE DEMOLISHED.
13. CONTRACTOR TO PROVIDE DUST BARRIER FOR PROTECTION OF EXISTING AREAS TO REMAIN AS REQUIRED.
14. WHEN DEMOLITION TAKES PLACE, SHOULD ANY WORK AFFECT THE INTEGRITY OF THE STRUCTURE, WORK MUST STOP IMMEDIATELY, AND VA NOTIFIED. UNDER NO CIRCUMSTANCES SHALL REINFORCING OF ANY KIND BE DAMAGED, CUT OR BROKEN.
15. REMOVE ALL WALL CONDUITS LEFT AFTER WALL DEMOLITION INCLUDING SWITCH BOXES, PLATES, BRIDGES, PLUMBING LINES, OR ANY OTHER TELEPHONE OR ELECTRICAL WIRING AND EQUIPMENT. DEMOLISHED LINES ARE TO BE BROUGHT BACK TO PANELS, RISERS, ETC. AND DISCONNECTED OR CAPPED.
16. CONTRACTOR TO REVIEW WITH VA REGARDING ALL ITEMS SCHEDULED FOR RELOCATION. SAID ITEMS TO BE REMOVED CAREFULLY, PROTECTED AND STORED.
17. THE CONTRACTOR SHALL BE RESPONSIBLE FOR DEMOLITION OF EXISTING PARTITIONS, MOLDINGS, BASES (RUBBER, VINYL, METAL, CONCRETE, ETC.), SUSPENDED CEILING, LIGHT FIXTURES, SWITCHES, DOORS AND BUCKS, HARDWARE, ETC., AND ALL OTHER ITEMS REQUIRED TO BE DEMOLISHED TO ACCOMMODATE THE SCOPE OF WORK FOR NEW CONSTRUCTION.
18. EXISTING SPRINKLERS TO BE RELOCATED AS REQUIRED TO COMPLY WITH NFPA.

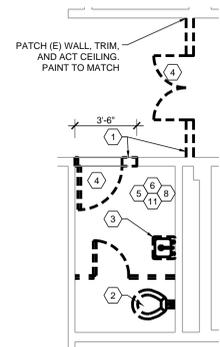


1 DEMO PLAN - RM 1038
1/4" = 1'-0"

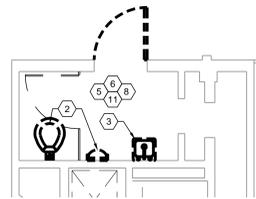


5 DEMO PLAN - RM 1051
1/4" = 1'-0"

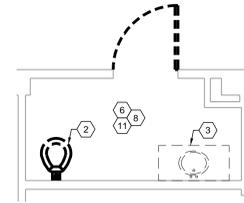


9 DEMO PLAN - RM 2002
1/4" = 1'-0"

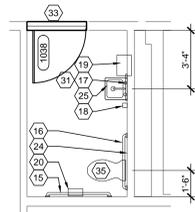

2 FLOOR PLAN - RM 1038
1/4" = 1'-0"

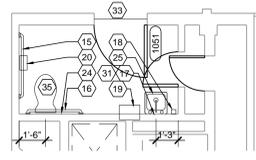


6 FLOOR PLAN - RM 1051
1/4" = 1'-0"

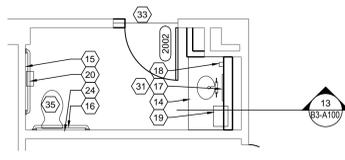


10 FLOOR PLAN - RM 2002
1/4" = 1'-0"

REPLACE AND RELOCATE EXISTING SPRINKLER HEADS TO COMPLY WITH NFPA 13

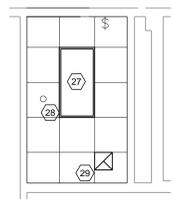


3 RCP - RM 1038
1/4" = 1'-0"

REPLACE AND RELOCATE EXISTING SPRINKLER HEADS TO COMPLY WITH NFPA 13

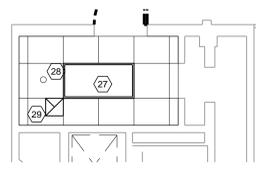


7 RCP - RM 1051
1/4" = 1'-0"


REPLACE AND RELOCATE EXISTING SPRINKLER HEADS TO COMPLY WITH NFPA 13

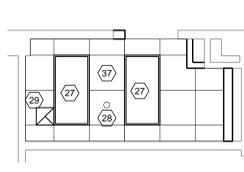


11 RCP - RM 2002
1/4" = 1'-0"

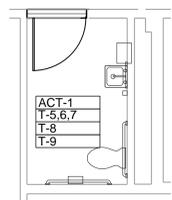


4 FINISH PLAN - RM 1038
1/4" = 1'-0"

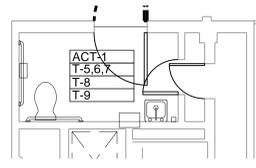


8 FINISH PLAN - RM 1051
1/4" = 1'-0"

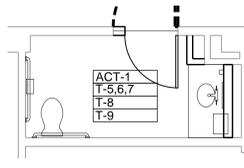

12 FINISH PLAN - RM 2002
1/4" = 1'-0"

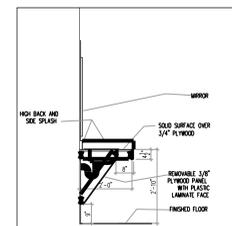

13 SINK / COUNTERTOP DETAIL
N.T.S.

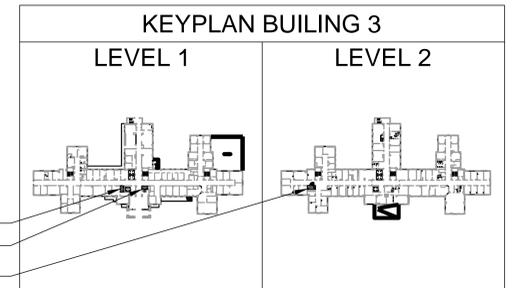

RM 1038
RM 1051
RM 2002


Revision	Date

RECOMMEND APPROVAL			
REQUESTER	Date	CHIEF OF STAFF	Date
CHIEF OF SERVICE	Date	ASSOC. DIR. for OPERATIONS	Date
ASSOC. DIR. PATIENT CARE SVC.	Date	APPROVAL BY:	Date
MEDICAL CENTER DIRECTOR			


Drawing Title	Project Title	Date
BUILDING 3 - LEVEL 1 AND 2 DEMO AND FLOOR PLANS	CAMPUS RESTROOM RENOVATION	01.29.2015
Approved: Safety Manager/M&O Supervisor	Building Number	Checked
Approved: Chief of Facilities Management Svr.	3	GAW
	Drawn	GLM
	Location	
	W.G.(Bill) Hefner Medical Center 1601 Brenner Ave. Salisbury NC 28144	

DRAWING NO.	Date
B3-A100	01.29.2015
DWG. 5 OF 7	Project No. 659-14-006

Department of Veterans Affairs

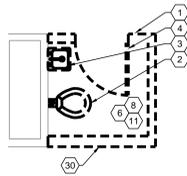


1 DEMO PLAN - RM 3010
1/4" = 1'-0"

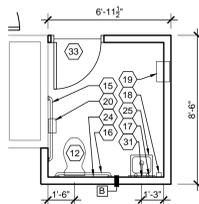


2 FLOOR PLAN - RM 3010
1/4" = 1'-0"

REPLACE AND RELOCATE EXISTING SPRINKLER HEADS TO COMPLY WITH NFPA 13

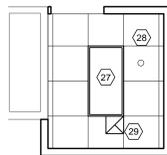

3 RCP - RM 3010
1/4" = 1'-0"

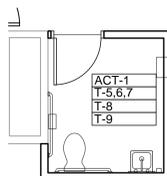

4 FINISH PLAN - RM 3010
1/4" = 1'-0"


KEYNOTES

1. DEMO EXISTING WALL
2. DEMO EXISTING TOILET / URINAL
3. DEMO EXISTING LAVATORY
4. DEMO EXISTING DOOR AND FRAME
5. DEMO EXISTING TOILET PARTITIONS
6. DEMO EXISTING TILE FLOOR, GRIND AND LEVEL FLOOR TO PREP FOR NEW FINISHES
7. DEMO EXISTING GWB CEILING
8. DEMO EXISTING ACT CEILING
9. DEMO EXISTING FLOOR SINK
10. DEMO EXISTING MOP SINK AND FAUCET
11. DEMO EXISTING WALL AND BASE TILE, PREP FOR NEW FINISHES
12. FLOOR MOUNTED REAR DISCHARGE TOILET-TIE INTO EXISTING WASTE LINE
13. URINAL-TIE INTO EXISTING WASTE LINE
14. UNDER-MOUNT SINK(S) AND COUNTER TOP
15. 42" GRAB BAR
16. 36" GRAB BAR
17. MIRROR 24" X 48"
18. SOAP DISPENSER
19. PAPER TOWEL DISPENSER
20. TOILET PAPER DISPENSER
21. SANITARY NAPKIN DISPOSAL
22. SANITARY NAPKIN DISPENSER
23. RECESSED WALL MOUNTED RETRACTABLE BARRICADE BELT
24. PROVIDE CONDUIT FOR NURSE CALL, COORDINATE LOCATION WITH COR. SEE DETAIL
25. WALL MOUNTED SINK
26. TOILET PARTITIONS
27. LAY-IN CEILING LIGHT FIXTURE
28. CEILING OCCUPANCY SENSOR
29. EXHAUST, TIE INTO EXISTING
30. RELOCATE (E) POWER / DATA TO NEW WALL
31. WALL SCONCE, SEE LIGHT FIXTURE SCHEDULE
32. BABY CHANGING STATION
33. SCHLUTER TRANSITION STRIP
34. DEMO (E) STEAM CONVECTOR.
35. FLOOR MOUNTED FLOOR DISCHARGE TOILET - TIE INTO EXISTING WASTE LINE
36. INSTALL NEW EXHAUST FAN, ROUTE TO EXTERIOR WALL, COORDINATE WITH COR
37. REPLACE SPRINKLER HEAD
38. TRENCH FLOOR TO TIE INTO EXISTING WASTE LINE. REPAIR CONCRETE SLAB BY TYING IN NEW CONCRETE POUR WITH #3'S @ 24" O.C., DRILL AND EPOXY WITH 8" INBED

DEMOLITION NOTES


1. REMOVAL AS DESCRIBED HEREIN SHALL BE ACCOMPLISHED WITHOUT STORING ON THE FLOOR EXCESSIVE QUANTITIES OF ANY MATERIALS, RUBBISH, DIRT, DEBRIS, OR WASTE OF ANY SORT RESULTING FROM THE REMOVAL OPERATIONS ON THE FLOOR.
2. ALL DEBRIS SHALL BE REMOVED FROM THE CONSTRUCTION SITE DAILY.
3. THE CONTRACTOR SHALL TAKE ALL PRECAUTIONS TO MAINTAIN FREE PROTECTED ACCESS OF ALL TENANTS, SERVICE PERSONNEL AND THE PUBLIC THROUGH THE AREAS INVOLVED.
4. ALL DEMOLITION WORK SHALL BE PERFORMED IN ACCORDANCE WITH THE DRAWINGS AND SPECIFICATIONS.
5. THE CONTRACTOR SHALL REMOVE ALL PIPE SLEEVES PROJECTING THROUGH SLAB, PATCH ALL PENETRATIONS, HOLES, ETC. THAT ARE PART OF THE SCOPE
6. ALL PIPES AND CONDUITS IN WALLS THAT ARE TO BE DEMOLISHED ARE TO BE REMOVED AND/OR RELOCATED AS REQUIRED.
7. CONTRACTOR SHALL REVIEW WITH VA ANY AND ALL ITEMS OF DEMOLITION NOT IMPLIED OR SPECIFIED ON DRAWINGS OR SPECIFICATIONS AND TO INCLUDE SUCH COSTS IN BID UNLESS OTHERWISE ADVISED.
8. REFER TO ALL OTHER PLANS INCLUDING, BUT NOT LIMITED TO ENGINEERING, COMMUNICATION, ETC., FOR SCOPE OF WORK TO BE INCLUDED IN BID AND PRIOR TO COMMENCEMENT OF DEMOLITION.
9. PROVIDE ALL LABOR, MATERIAL, EQUIPMENT AND SERVICES AND PERFORM ALL OPERATIONS REQUIRED FOR COMPLETE INTERIOR DEMOLITION AND RELATED WORK AS DESCRIBED AND SPECIFIED HEREIN, AND AS MAY BE REASONABLY IMPLIED AS NECESSARY TO COMPLETE THE WORK IN ALL RESPECTS.
10. WORK SHALL CONFORM TO THE LATEST EDITION OF ALL APPLICABLE REFERENCE SPECIFICATIONS AND TO GOVERNING BUILDING CODES AND REQUIREMENTS OF AUTHORITIES HAVING JURISDICTION.
11. JOBSITE INSPECTION MUST BE CONDUCTED BY CONTRACTOR TO EXAMINE EXISTING CONDITIONS, TO DETERMINE NATURE AND SCOPE OF WORK OR ANY DIFFICULTIES THAT MIGHT ARISE AT TIME OF WORK. IN ADDITION, CONTRACTOR TO EXAMINE ALL WORK THAT IS INTENDED TO REMAIN AS PART OF THE COMPLETED PROJECT AND REPORT ALL UNSATISFACTORY CONDITIONS TO VA PRIOR TO COMMENCEMENT OF WORK. EXERCISE EXTREME CARE DURING DEMOLITION SO AS NOT TO DAMAGE CONSTRUCTION AND OTHER STRUCTURES THAT ARE INTENDED TO REMAIN. ANYTHING DAMAGED AT TIME OF WORK IS TO BE REPAIRED AND/OR REPLACED TO MATCH EXISTING CONSTRUCTION AT CONTRACTORS EXPENSE.
12. REFER TO ENGINEERING, AND/OR COMMUNICATIONS DRAWINGS FOR EXISTING ITEMS/SYSTEMS TO REMAIN (DUCTWORK, SPRINKLERS, PLUMBING RISERS, TELE/ELEC. FEEDS AND PANELS, ETC.). ALL ITEMS NOT SCHEDULED FOR REUSE SHALL BE DEMOLISHED.
13. CONTRACTOR TO PROVIDE DUST BARRIER FOR PROTECTION OF EXISTING AREAS TO REMAIN AS REQUIRED.
14. WHEN DEMOLITION TAKES PLACE, SHOULD ANY WORK AFFECT THE INTEGRITY OF THE STRUCTURE, WORK MUST STOP IMMEDIATELY, AND VA NOTIFIED. UNDER NO CIRCUMSTANCES SHALL REINFORCING OF ANY KIND BE DAMAGED, CUT OR BROKEN.
15. REMOVE ALL WALL CONDUITS LEFT AFTER WALL DEMOLITION INCLUDING SWITCH BOXES, PLATES, BRIDGES, PLUMBING LINES, OR ANY OTHER TELEPHONE OR ELECTRICAL WIRING AND EQUIPMENT. DEMOLISHED LINES ARE TO BE BROUGHT BACK TO PANELS, RISERS, ETC. AND DISCONNECTED OR CAPPED.
16. CONTRACTOR TO REVIEW WITH VA REGARDING ALL ITEMS SCHEDULED FOR RELOCATION. SAID ITEMS TO BE REMOVED CAREFULLY, PROTECTED AND STORED.
17. THE CONTRACTOR SHALL BE RESPONSIBLE FOR DEMOLITION OF EXISTING PARTITIONS, MOLDINGS, BASES (RUBBER, VINYL, METAL, CONCRETE, ETC.), SUSPENDED CEILINGS, LIGHT FIXTURES, SWITCHES, DOORS AND BUCKS, HARDWARE, ETC., AND ALL OTHER ITEMS REQUIRED TO BE DEMOLISHED TO ACCOMMODATE THE SCOPE OF WORK FOR NEW CONSTRUCTION.
18. EXISTING SPRINKLERS TO BE RELOCATED AS REQUIRED TO COMPLY WITH NFPA.

KEYPLAN BUILDING 3, LEVEL 3

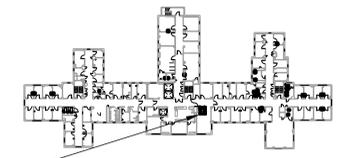


RM 3010


Revision	Date	RECOMMEND APPROVAL				Drawing Title BUILDING 3 - LEVEL 3 DEMO AND FLOOR PLANS	Project Title CAMPUS RESTROOM RENOVATION			Date 01.29.2015	Project No. 659-14-006		Department of Veterans Affairs
		REQUESTER	Date	CHIEF OF STAFF	Date								
		CHIEF OF SERVICE	Date	ASSOC. DIR. for OPERATIONS	Date								
		ASSOC. DIR. PATIENT CARE SVC.	Date	APPROVAL BY:	Date								
		MEDICAL CENTER DIRECTOR											
		Approved: Safety Manager/M&O Supervisor		Building Number 3	Checked GAW	Drawn GLM	DRAWING NO. B3-A101		DWG. 6 OF 7				
		Approved: Chief of Facilities Management Svr.		Location W.G.(Bill) Hefner Medical Center 1601 Brenner Ave. Salisbury NC 28144									

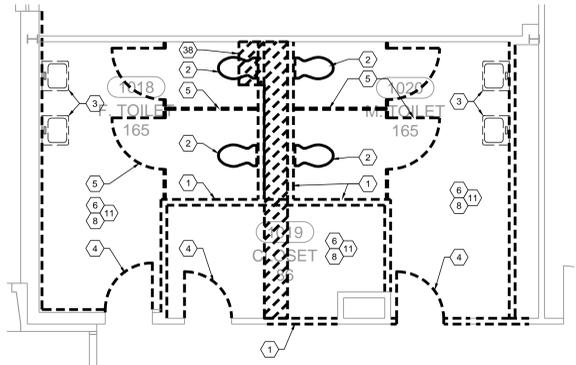

1 DEMO PLAN - AREA A
1/4" = 1'-0"

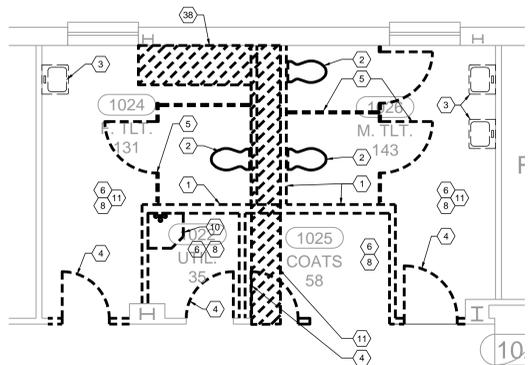

2 DEMO PLAN - AREA B
1/4" = 1'-0"

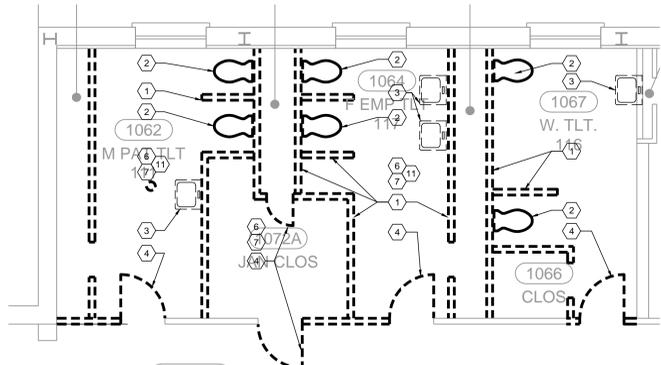


3 DEMO PLAN - AREA C
1/4" = 1'-0"

KEYNOTES


1. DEMO EXISTING WALL
2. DEMO EXISTING TOILET / URINAL
3. DEMO EXISTING LAVATORY
4. DEMO EXISTING DOOR AND FRAME
5. DEMO EXISTING TOILET PARTITIONS
6. DEMO EXISTING TILE FLOOR, GRIND AND LEVEL FLOOR TO PREP FOR NEW FINISHES
7. DEMO EXISTING GWB CEILING
8. DEMO EXISTING ACT CEILING
9. DEMO EXISTING FLOOR SINK
10. DEMO EXISTING MOP SINK AND FAUCET
11. DEMO EXISTING WALL AND BASE TILE. PREP FOR NEW FINISHES
12. FLOOR MOUNTED REAR DISCHARGE TOILET-TIE INTO EXISTING WASTE LINE
13. URINAL-TIE INTO EXISTING WASTE LINE
14. UNDER-MOUNT SINK(S) AND COUNTER TOP
15. 42" GRAB BAR
16. 36" GRAB BAR
17. MIRROR 24" X 48"
18. SOAP DISPENSER
19. PAPER TOWEL DISPENSER
20. TOILET PAPER DISPENSER
21. SANITARY NAPKIN DISPOSAL
22. SANITARY NAPKIN DISPENSER
23. RECESSED WALL MOUNTED RETRACTABLE BARRICADE BELT
24. PROVIDE CONDUIT FOR NURSE CALL. COORDINATE LOCATION WITH COR. SEE DETAIL
25. WALL MOUNTED SINK
26. TOILET PARTITIONS
27. LAY-IN CEILING LIGHT FIXTURE
28. CEILING OCCUPANCY SENSOR
29. EXHAUST, TIE INTO EXISTING
30. RELOCATE (E) POWER / DATA TO NEW WALL
31. WALL SCONCE, SEE LIGHT FIXTURE SCHEDULE
32. BABY CHANGING STATION
33. SCHLUTER TRANSITION STRIP
34. DEMO (E) STEAM CONVECTOR.
35. FLOOR MOUNTED FLOOR DISCHARGE TOILET - TIE INTO EXISTING WASTE LINE
36. INSTALL NEW EXHAUST FAN. ROUTE TO EXTERIOR WALL. COORDINATE WITH COR
37. REPLACE SPRINKLER HEAD
38. TRENCH FLOOR TO TIE INTO EXISTING WASTE LINE. REPAIR CONCRETE SLAB BY TYING IN NEW CONCRETE POUR WITH #3'S @ 24" O.C., DRILL AND EPOXY WITH 8" INBED

DEMOLITION NOTES


1. REMOVAL AS DESCRIBED HEREIN SHALL BE ACCOMPLISHED WITHOUT STORING ON THE FLOOR EXCESSIVE QUANTITIES OF ANY MATERIALS, RUBBISH, DIRT, DEBRIS, OR WASTE OF ANY SORT RESULTING FROM THE REMOVAL OPERATIONS ON THE FLOOR.
2. ALL DEBRIS SHALL BE REMOVED FROM THE CONSTRUCTION SITE DAILY.
3. THE CONTRACTOR SHALL TAKE ALL PRECAUTIONS TO MAINTAIN FREE PROTECTED ACCESS OF ALL TENANTS, SERVICE PERSONNEL AND THE PUBLIC THROUGH THE AREAS INVOLVED.
4. ALL DEMOLITION WORK SHALL BE PERFORMED IN ACCORDANCE WITH THE DRAWINGS AND SPECIFICATIONS.
5. THE CONTRACTOR SHALL REMOVE ALL PIPE SLEEVES PROJECTING THROUGH SLAB, PATCH ALL PENETRATIONS, HOLES, ETC. THAT ARE PART OF THE SCOPE
6. ALL PIPES AND CONDUITS IN WALLS THAT ARE TO BE DEMOLISHED ARE TO BE REMOVED AND/OR RELOCATED AS REQUIRED.
7. CONTRACTOR SHALL REVIEW WITH VA ANY AND ALL ITEMS OF DEMOLITION NOT IMPLIED OR SPECIFIED ON DRAWINGS OR SPECIFICATIONS AND TO INCLUDE SUCH COSTS IN BID UNLESS OTHERWISE ADVISED.
8. REFER TO ALL OTHER PLANS INCLUDING, BUT NOT LIMITED TO ENGINEERING, COMMUNICATION, ETC., FOR SCOPE OF WORK TO BE INCLUDED IN BID AND PRIOR TO COMMENCEMENT OF DEMOLITION.
9. PROVIDE ALL LABOR, MATERIAL, EQUIPMENT AND SERVICES AND PERFORM ALL OPERATIONS REQUIRED FOR COMPLETE INTERIOR DEMOLITION AND RELATED WORK AS DESCRIBED AND SPECIFIED HEREIN, AND AS MAY BE REASONABLY IMPLIED AS NECESSARY TO COMPLETE THE WORK IN ALL RESPECTS.
10. WORK SHALL CONFORM TO THE LATEST EDITION OF ALL APPLICABLE REFERENCE SPECIFICATIONS AND TO GOVERNING BUILDING CODES AND REQUIREMENTS OF AUTHORITIES HAVING JURISDICTION.
11. JOBSITE INSPECTION MUST BE CONDUCTED BY CONTRACTOR TO EXAMINE EXISTING CONDITIONS, TO DETERMINE NATURE AND SCOPE OF WORK OR ANY DIFFICULTIES THAT MIGHT ARISE AT TIME OF WORK. IN ADDITION, CONTRACTOR TO EXAMINE ALL WORK THAT IS INTENDED TO REMAIN AS PART OF THE COMPLETED PROJECT AND REPORT ALL UNSATISFACTORY CONDITIONS TO VA PRIOR TO COMMENCEMENT OF WORK. EXERCISE EXTREME CARE DURING DEMOLITION SO AS NOT TO DAMAGE CONSTRUCTION AND OTHER STRUCTURES THAT ARE INTENDED TO REMAIN. ANYTHING DAMAGED AT TIME OF WORK IS TO BE REPAIRED AND/OR REPLACED TO MATCH EXISTING CONSTRUCTION AT CONTRACTORS EXPENSE.
12. REFER TO ENGINEERING, AND/OR COMMUNICATIONS DRAWINGS FOR EXISTING ITEMS/SYSTEMS TO REMAIN (DUCTWORK, SPRINKLERS, PLUMBING RISERS, TELE/ELEC. FEEDS AND PANELS, ETC.). ALL ITEMS NOT SCHEDULED FOR REUSE SHALL BE DEMOLISHED.
13. CONTRACTOR TO PROVIDE DUST BARRIER FOR PROTECTION OF EXISTING AREAS TO REMAIN AS REQUIRED.
14. WHEN DEMOLITION TAKES PLACE, SHOULD ANY WORK AFFECT THE INTEGRITY OF THE STRUCTURE, WORK MUST STOP IMMEDIATELY, AND VA NOTIFIED. UNDER NO CIRCUMSTANCES SHALL REINFORCING OF ANY KIND BE DAMAGED, CUT OR BROKEN.
15. REMOVE ALL WALL CONDUITS LEFT AFTER WALL DEMOLITION INCLUDING SWITCH BOXES, PLATES, BRIDGES, PLUMBING LINES, OR ANY OTHER TELEPHONE OR ELECTRICAL WIRING AND EQUIPMENT. DEMOLISHED LINES ARE TO BE BROUGHT BACK TO PANELS, RISERS, ETC. AND DISCONNECTED OR CAPPED.
16. CONTRACTOR TO REVIEW WITH VA REGARDING ALL ITEMS SCHEDULED FOR RELOCATION. SAID ITEMS TO BE REMOVED CAREFULLY, PROTECTED AND STORED.
17. THE CONTRACTOR SHALL BE RESPONSIBLE FOR DEMOLITION OF EXISTING PARTITIONS, MOLDINGS, BASES (RUBBER, VINYL, METAL, CONCRETE, ETC.), SUSPENDED CEILING, LIGHT FIXTURES, SWITCHES, DOORS AND BUCKS, HARDWARE, ETC., AND ALL OTHER ITEMS REQUIRED TO BE DEMOLISHED TO ACCOMMODATE THE SCOPE OF WORK FOR NEW CONSTRUCTION.
18. EXISTING SPRINKLERS TO BE RELOCATED AS REQUIRED TO COMPLY WITH NFPA.

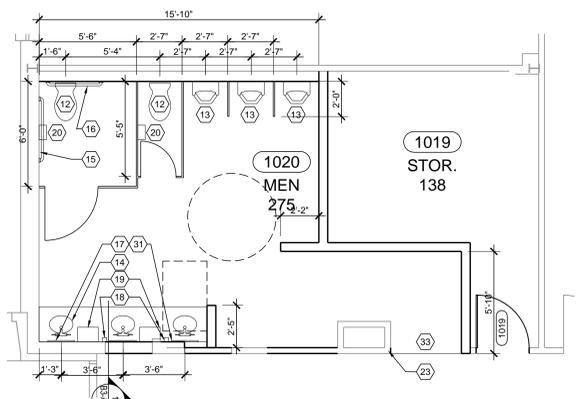


4 FLOOR PLAN - AREA A
1/4" = 1'-0"

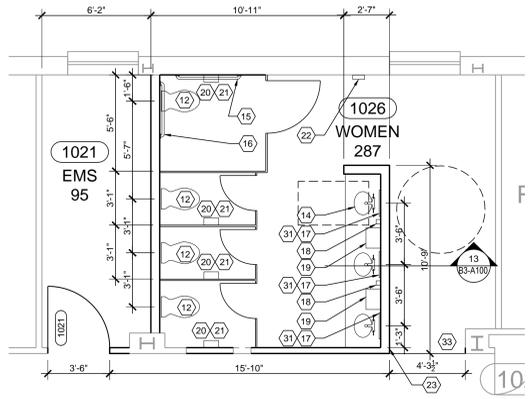


5 FLOOR PLAN - AREA B
1/4" = 1'-0"

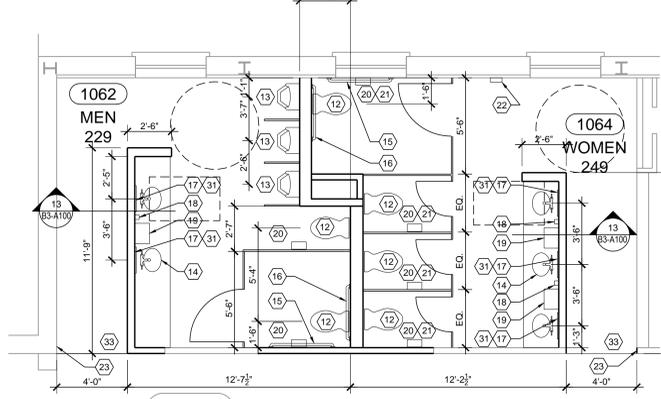


6 FLOOR PLAN - AREA C
1/4" = 1'-0"

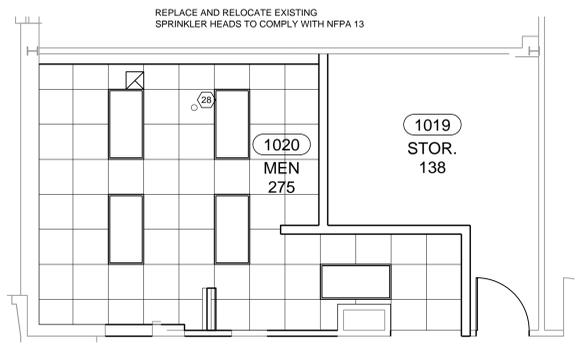


7 RCP - AREA A
1/4" = 1'-0"

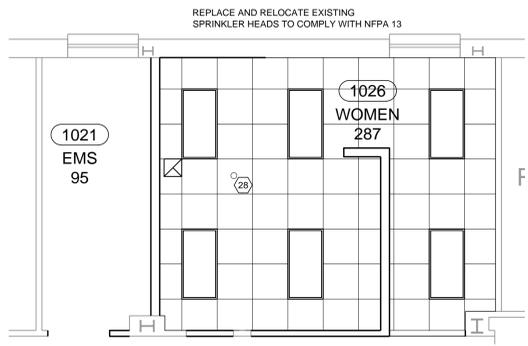


8 RCP - AREA B
1/4" = 1'-0"

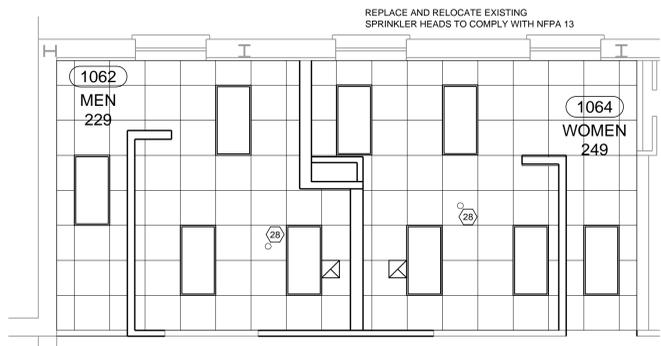


9 RCP - AREA C
1/4" = 1'-0"

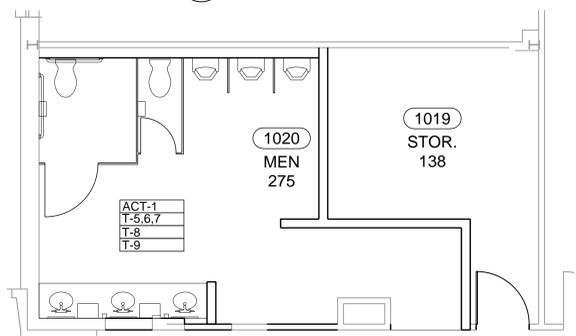


10 FINISH PLAN - AREA A
1/4" = 1'-0"

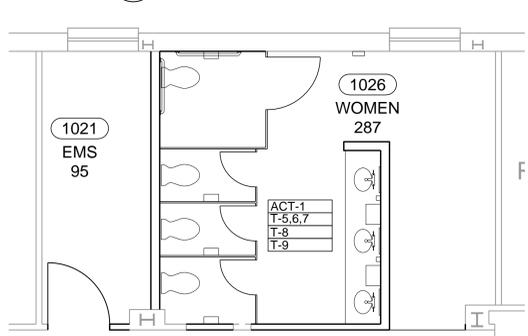

11 FINISH PLAN - AREA B
1/4" = 1'-0"

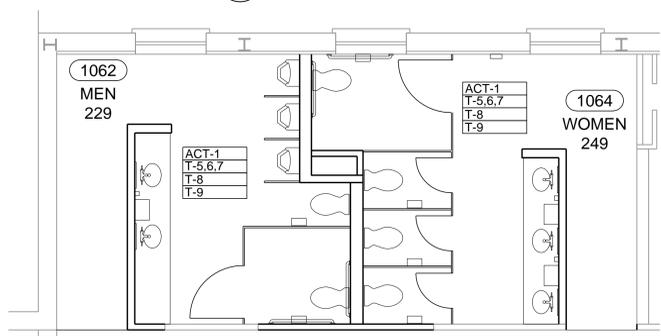

12 FINISH PLAN - AREA C
1/4" = 1'-0"

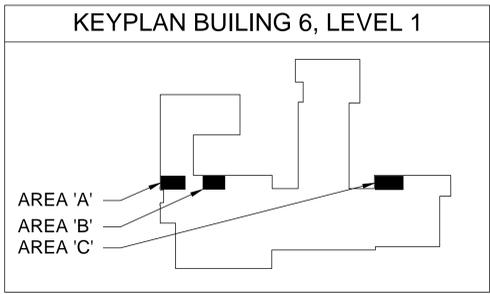

Revision	Date

RECOMMEND APPROVAL			
REQUESTER	Date	CHIEF OF SERVICE	Date
ASSOC. DIR. PATIENT CARE SVC.	Date	ASSOC. DIR. for OPERATIONS	Date
APPROVAL BY:	Date	MEDICAL CENTER DIRECTOR	

Drawing Title	Project Title
BUILDING 6 DEMO AND FLOOR PLANS	CAMPUS RESTROOM RENOVATION
Approved: Safety Manager/M&O Supervisor	Building Number
Approved: Chief of Facilities Management Svr.	6
	Checked
	GAW
	Drawn
	GLM
	Location
	W.G.(Bill) Hefner Medical Center 1601 Brenner Ave. Salisbury NC 28144

Date	01.29.2015
Project No.	659-14-006
DRAWING NO.	B6-A100
DWG.	7 OF 7

