


one eighth inch = one foot
one quarter inch = one foot
three eighths inch = one foot
one half inch = one foot
three quarters inch = one foot
one inch = one foot
one and one half inches = one foot
two inches = one foot
three inches = one foot

C:\Ref\Rev\Structure 2013\2010_00022_ST_VA\Indy PC_CENTRAL_08162014_RSF102.dwg
10/13/2014 8:11:40 AM

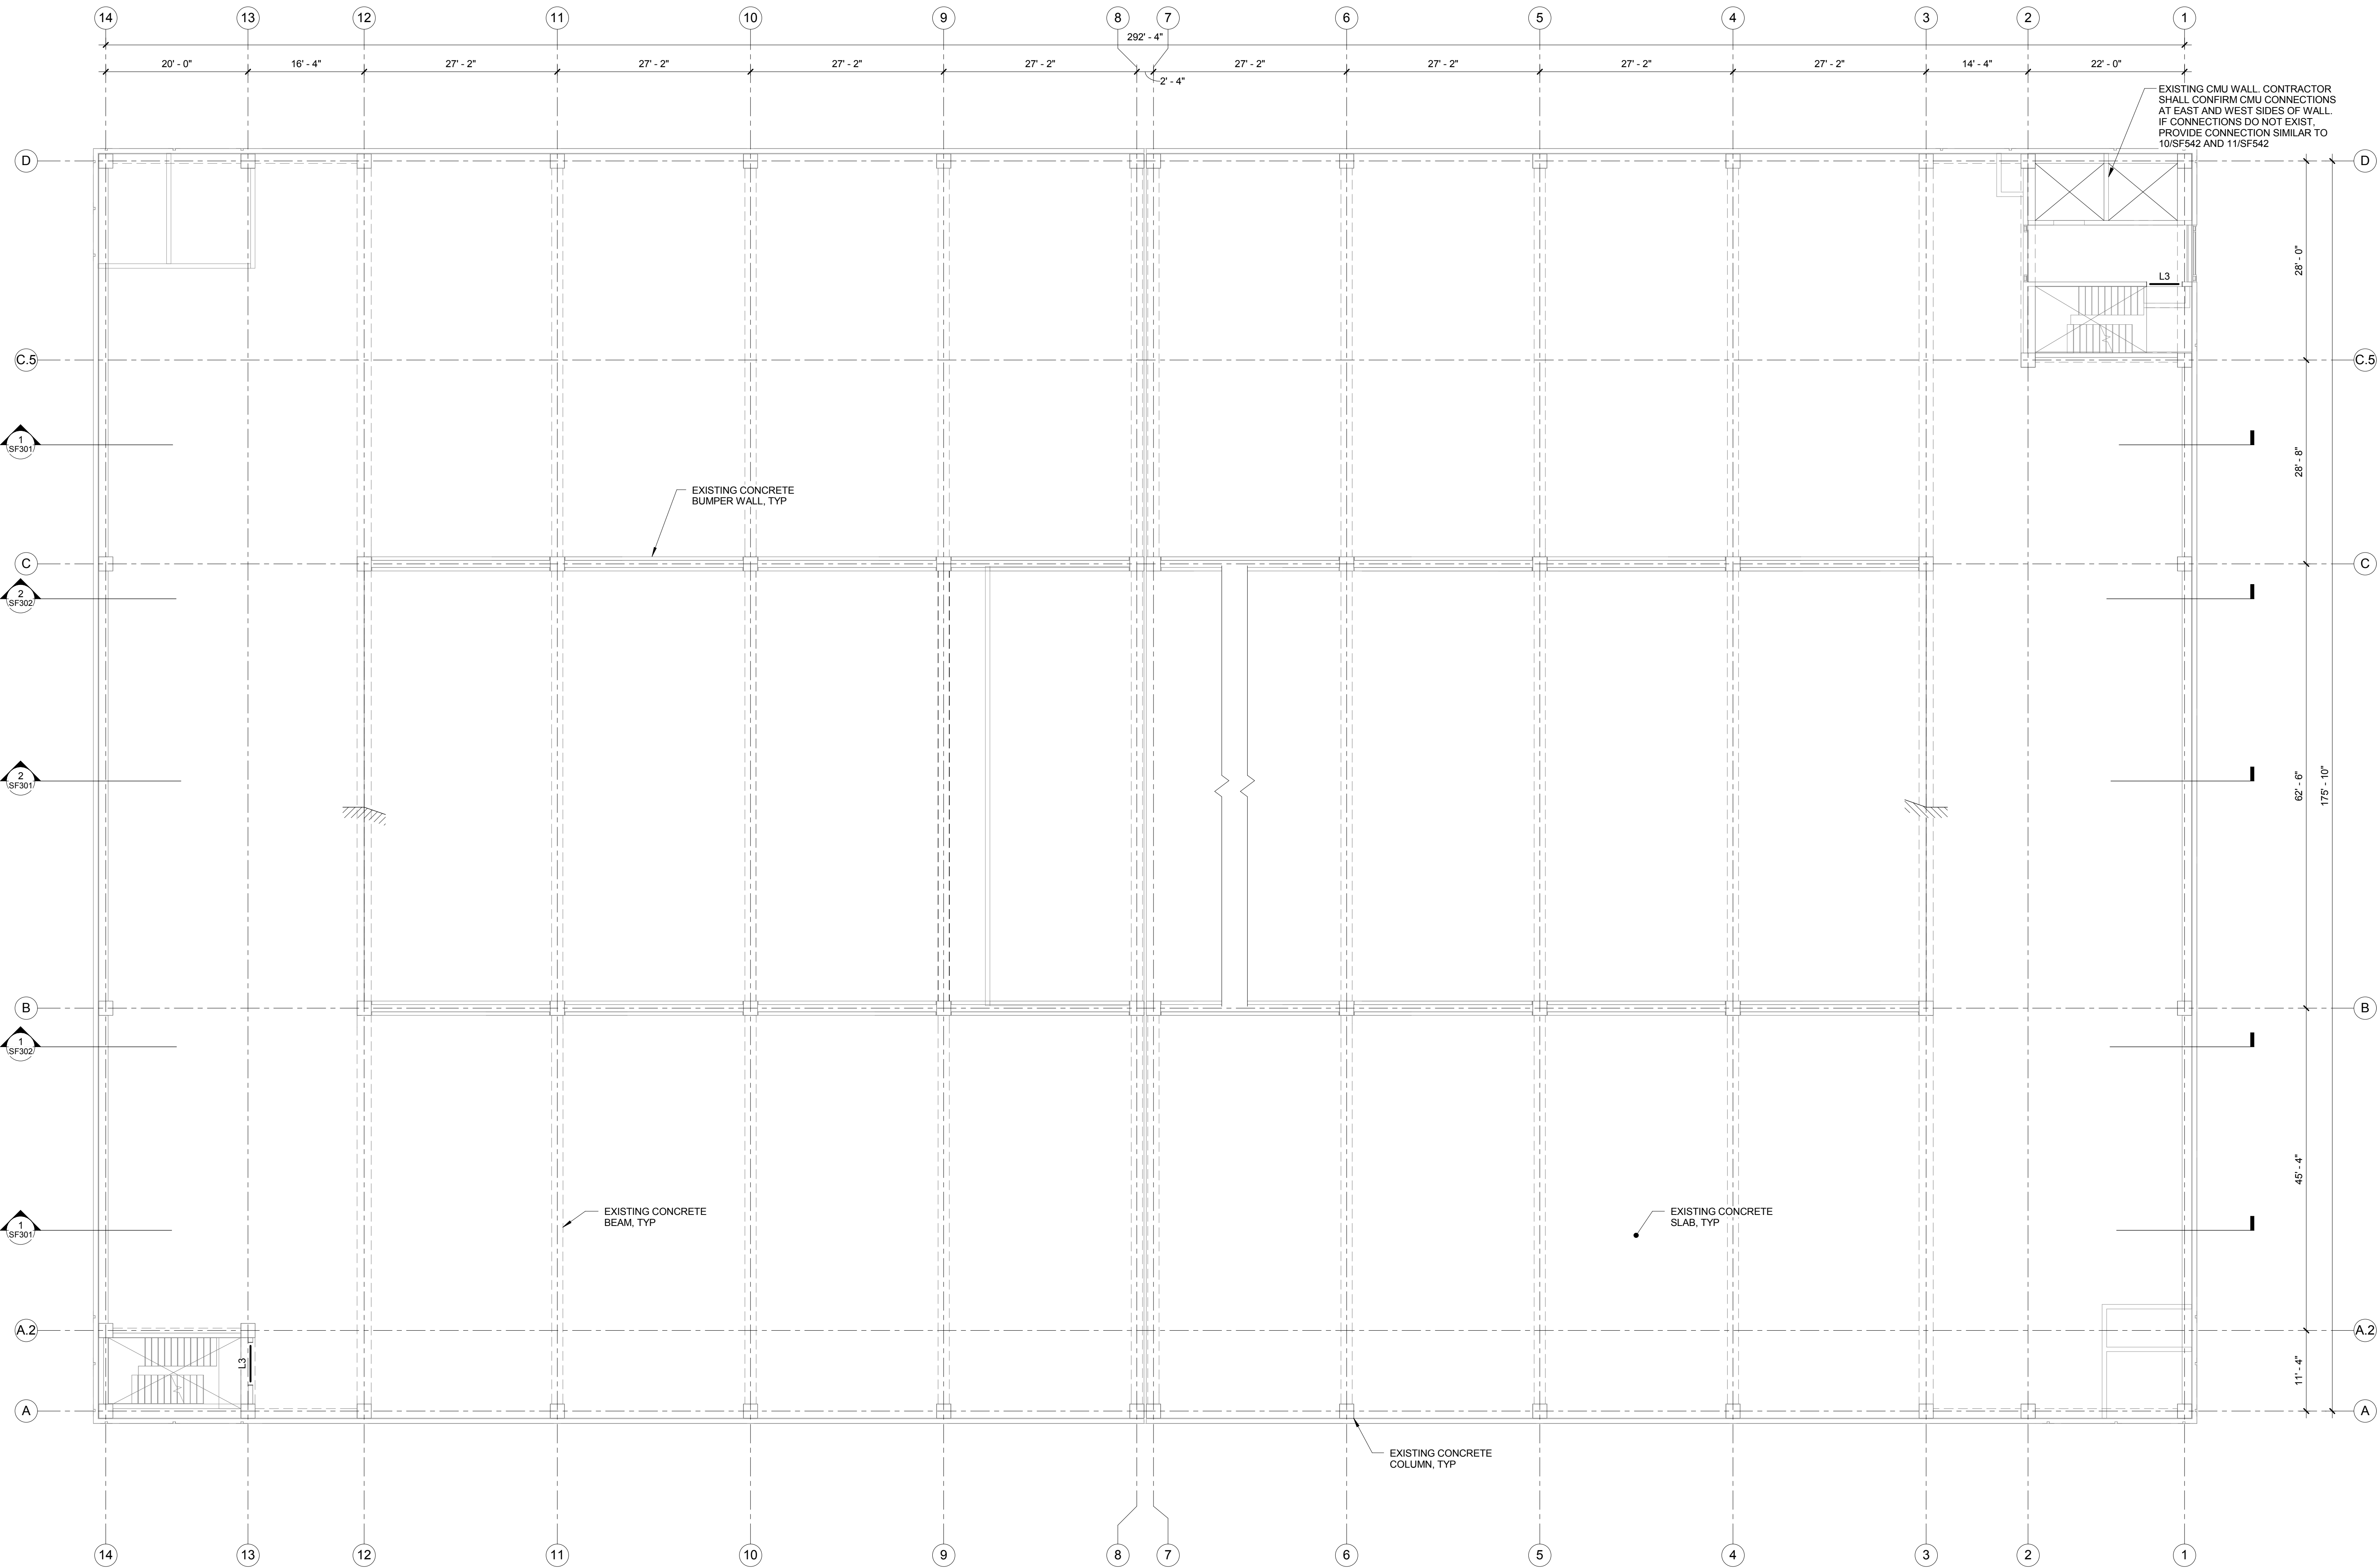


1
SF102
3/32" = 1'-0"

EXISTING LEVEL 2 FRAMING PLAN

PLAN NOTES:

- ELEVATIONS LISTED ON THE ISOMETRIC AND PLAN ARE DESIGN ELEVATIONS GIVEN FOR THE EXISTING STRUCTURE ON THE ORIGINAL CONSTRUCTION DOCUMENTS. THE CONTRACTOR IS RESPONSIBLE FOR FIELD VERIFYING, TO THE EXTENT REQUIRED, SPOT ELEVATIONS THROUGHOUT THE STRUCTURE. RELATIVE FLOOR-TO-FLOOR HEIGHTS MUST BE MAINTAINED AS SHOWN.
- REFER TO ARCHITECTURAL DEMOLITION PLAN FOR ALL REQUIRED DEMOLITION PRIOR TO VERTICAL EXPANSION.

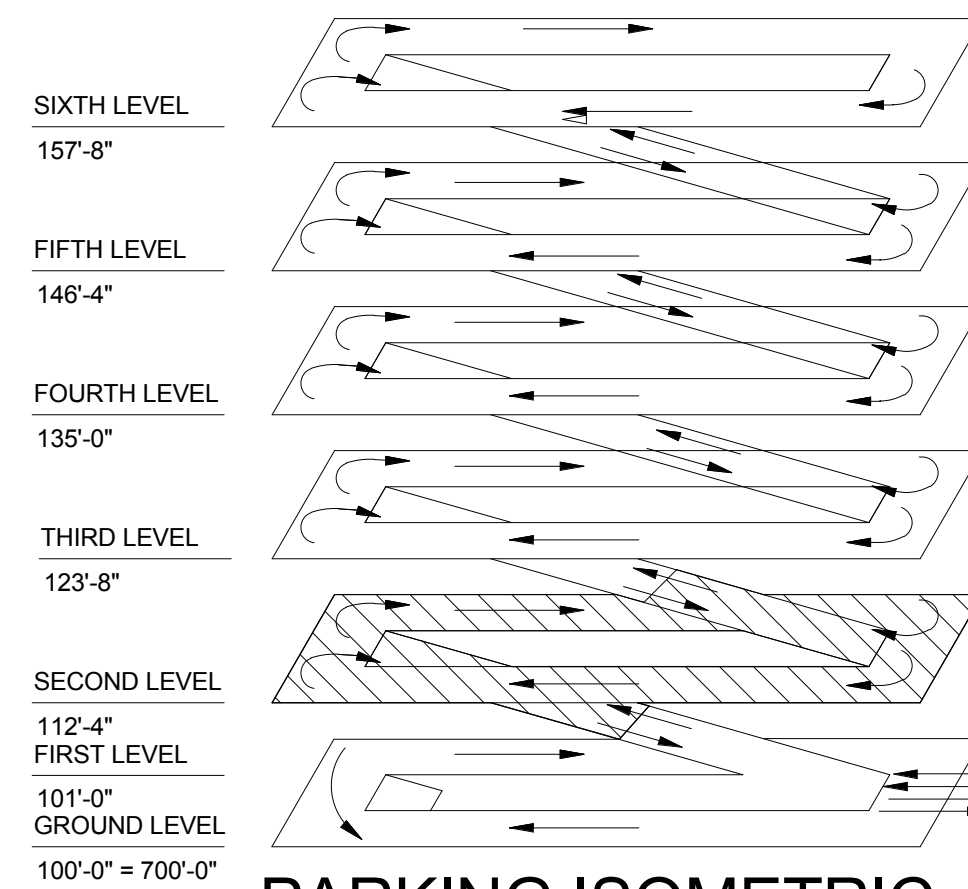


PARKING ISOMETRIC

BID DOCUMENTS

Revision Schedule		Comments	Date	CONSULTANTS:	TRUE NORTH	ARCHITECT/ENGINEERS:	Drawing Title	Project Title	Project Number	Building Number	Drawing Number	Office of Construction and Facilities Management	
						 7260 Shadeland Station Indianapolis, Indiana 46256 TEL 317.847.5580 FAX 317.543.0270 www.structurepoint.com		EXISTING LEVEL 2 FRAMING PLAN	R.L. Roudebush VA Medical Center Parking Garage	583-330	20	SF102	VA Department of Veterans Affairs
									Location INDIANAPOLIS, IN			Dwg.11 of 93	
									Date 10/14/14	Checked JAP	Drawn BGC		

one eighth inch = one foot
one quarter inch = one foot
three eighths inch = one foot
one half inch = one foot
three quarters inch = one foot
one inch = one foot
one and one half inches = one foot
two inches = one foot
three inches = one foot


C:\Ref\Rev\Structure 2013\2010_00022_ST_VA\Indy_POC_CENTRAL_08182014_RSTR13_bourts.rvt
10/13/2014 8:11:46 AM

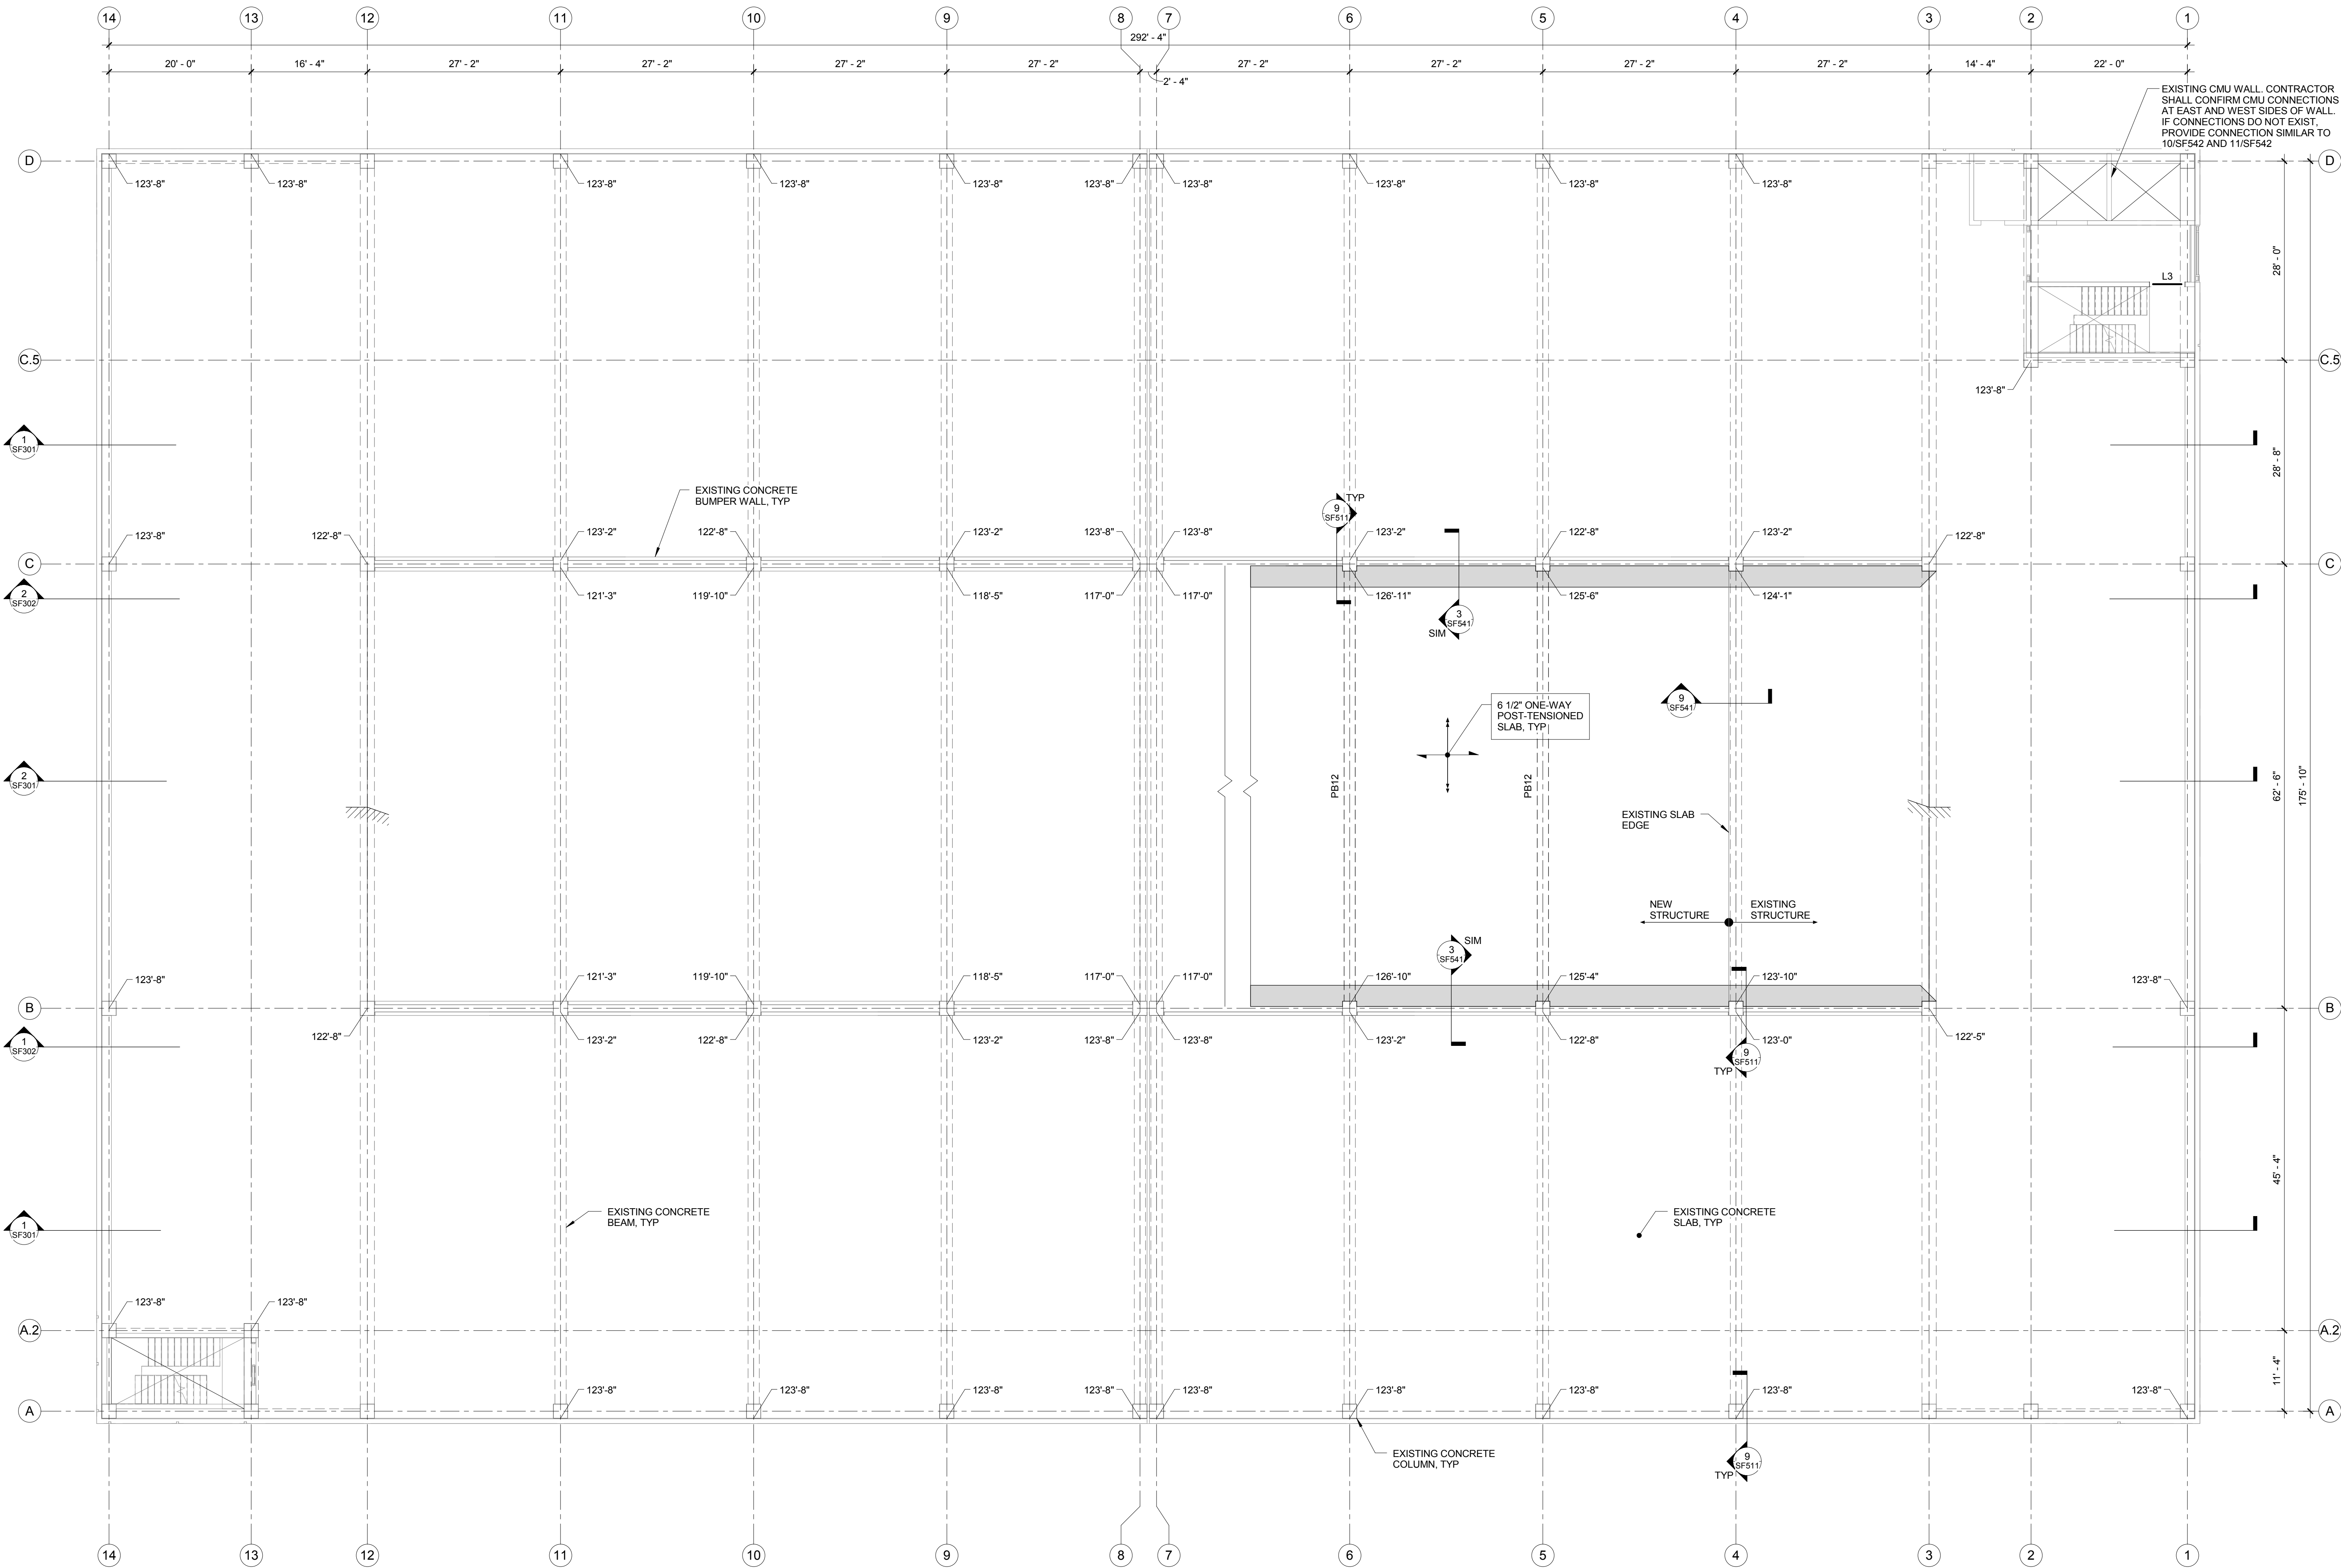

1
SF103
EXISTING / NEW LEVEL 3 FRAMING PLAN
3/32" = 1'-0"

PLAN NOTES:


- ELEVATIONS LISTED ON THE ISOMETRIC AND PLAN ARE DESIGN ELEVATIONS GIVEN FOR THE EXISTING STRUCTURE ON THE ORIGINAL CONSTRUCTION DOCUMENTS. THE CONTRACTOR IS RESPONSIBLE FOR FIELD VERIFYING TO THE EXTENT REQUIRED. SPOT ELEVATIONS THROUGHOUT THE STRUCTURE RELATIVE FLOOR-TO-FLOOR HEIGHTS MUST BE MAINTAINED AS SHOWN.
- REFER TO ARCHITECTURAL DEMOLITION PLAN FOR ALL REQUIRED DEMOLITION PRIOR TO VERTICAL EXPANSION.
- REFER TO STRUCTURAL GENERAL NOTES, LEGEND, SCHEDULES, TYPICAL DETAILS, AND SPECIAL INSPECTION REQUIREMENTS FOR ADDITIONAL INFORMATION.
- SEE ARCHITECTURAL DRAWINGS FOR LOCATIONS, SIZES, AND DIMENSIONS OF NON-STRUCTURAL ITEMS.
- GALVANIZE ALL EMBEDDED AND EXPOSED STRUCTURAL STEEL.
- SEE REINFORCING NOTES FOR REINFORCING STEEL EPOXY REQUIREMENTS.
- PROVIDE POSITIVE DRAINAGE TO FLOOR DRAIN.
- SPOT ELEVATIONS SHOWN ARE THEORETICAL DESIGN ELEVATIONS BASED ON REVIEW OF EXISTING DOCUMENTS. ACTUAL ELEVATIONS IN FIELD MAY VARY. IT IS THE RESPONSIBILITY OF THE GENERAL CONTRACTOR TO VERIFY ALL RELEVANT ELEVATIONS AND ADJUST AS NECESSARY TO MAINTAIN FLOOR-TO-FLOOR RELATIVE ELEVATIONS AS SHOWN HEREIN.
- SHADING INDICATES AREAS WHERE WASH IS REQUIRED. SEE TYPICAL WASH AT ELEVATED SLAB EDGE DETAIL.
- INSTALL SILANE SEALER ON ALL NEW HORIZONTAL SURFACES.

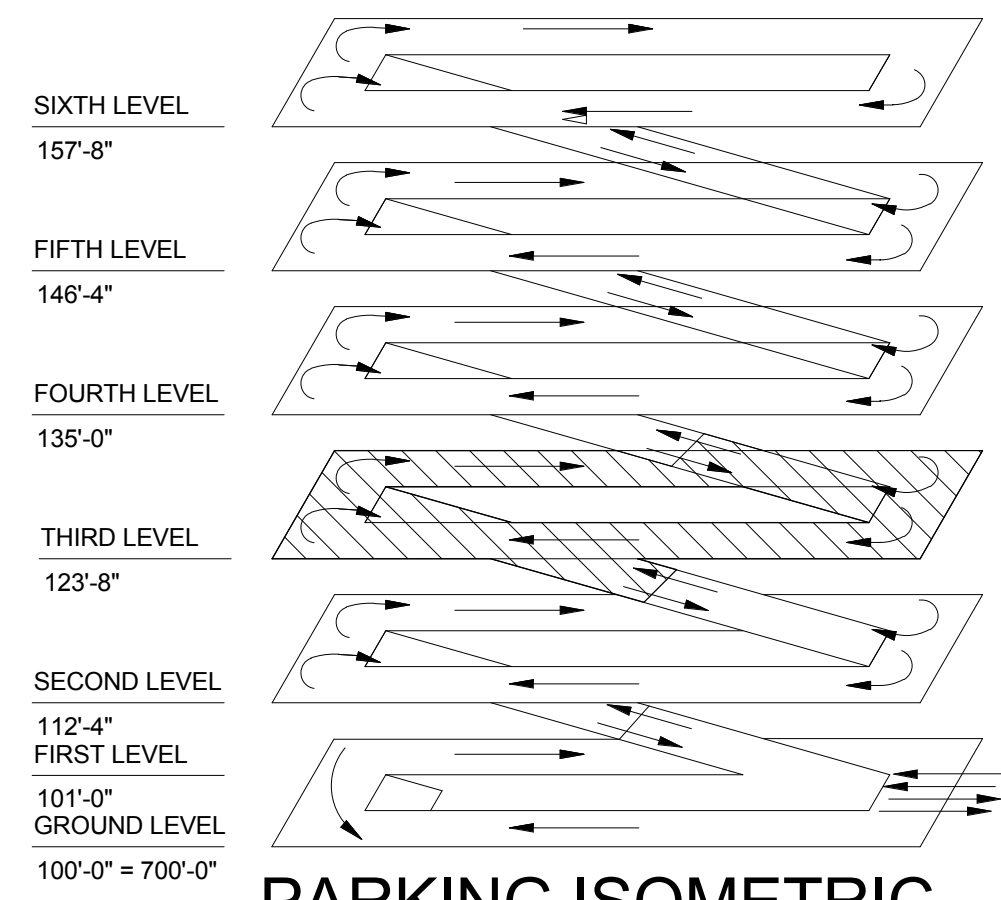

Revision Schedule	
Comments	Date

CONSULTANTS:

FireLogix
ENGINEERING, LTD.

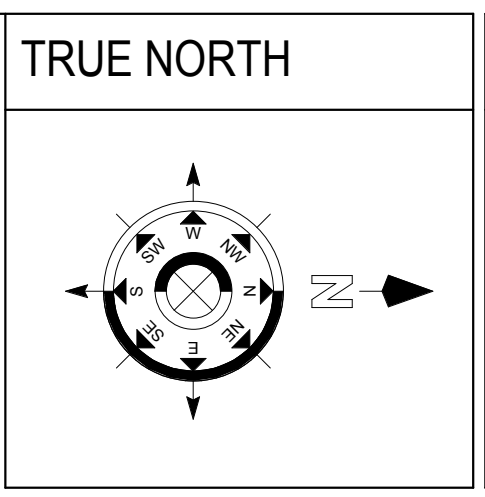

ARCHITECT/ENGINEERS:

AMERICAN STRUCTUREPOINT INC.
7200 Shadeland Station Indianapolis, Indiana 46256
TEL 317.547.5580 / FAX 317.543.0270
www.structurepoint.com

Ross & Baruzzini


WILLIAM G. COOPER
REGISTERED
No. 900414
DATE 10/14/2014
PROFESSIONAL ENGINEER
Indiana

Drawing Title

EXISTING / NEW LEVEL 3 FRAMING PLAN



Project Title			Project Number	
R.L. Roudebush VA Medical Center Parking Garage			583-330	
Location			Building Number	
INDIANAPOLIS, IN			20	
Date	Checked	Drawn	Drawing Number	
10/14/14	JAP	BGC	SF103	
			Dwg.12 of 93	
Office of Construction and Facilities Management				
VA Department of Veterans Affairs				



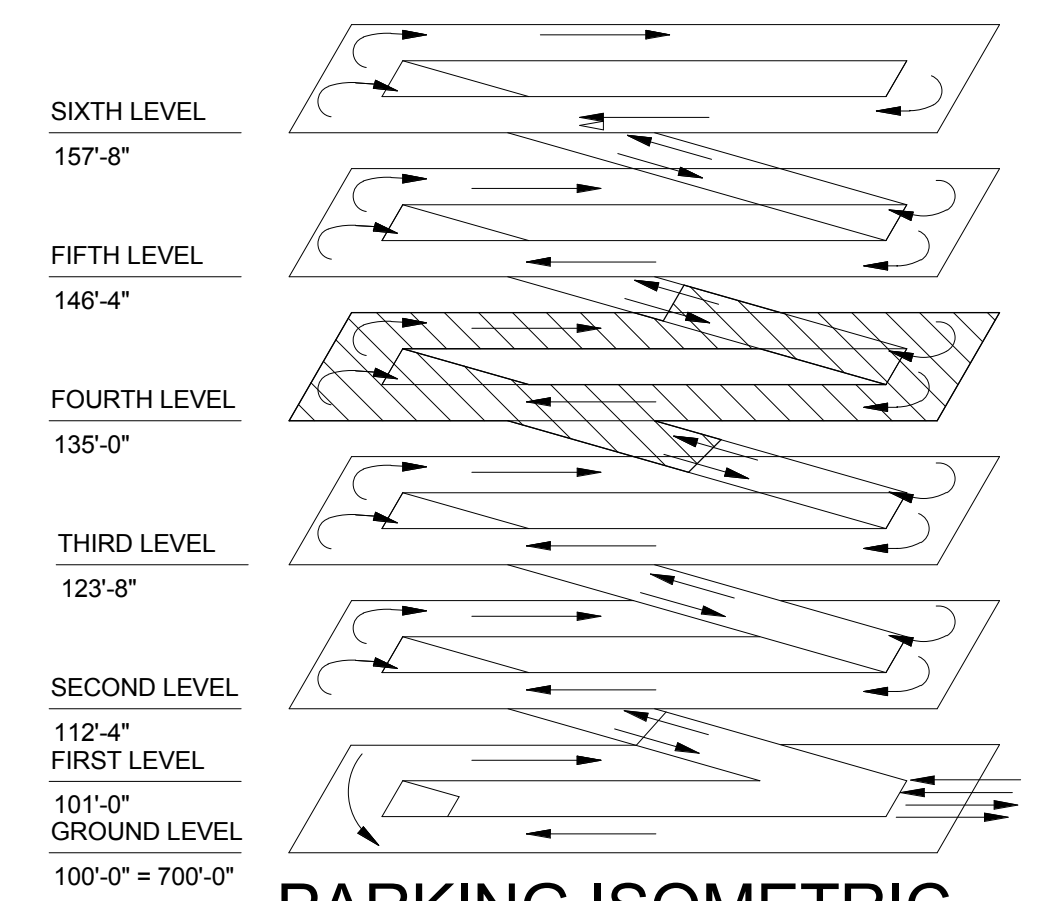

BID DOCUMENTS

Revision Schedule		CONSULTANTS:		TRUE NORTH		ARCHITECT/ENGINEERS:			Drawing Title		Project Title		Project Number		Office of Construction and Facilities Management				
Comments		Date												NEW LEVEL 4 FRAMING PLAN			R.L. Roudebush VA Medical Center Parking Garage		583-330
												Location INDIANAPOLIS, IN		Drawing Number SF104					
												Date 10/14/14		Checked JAP				Drawn BGC	

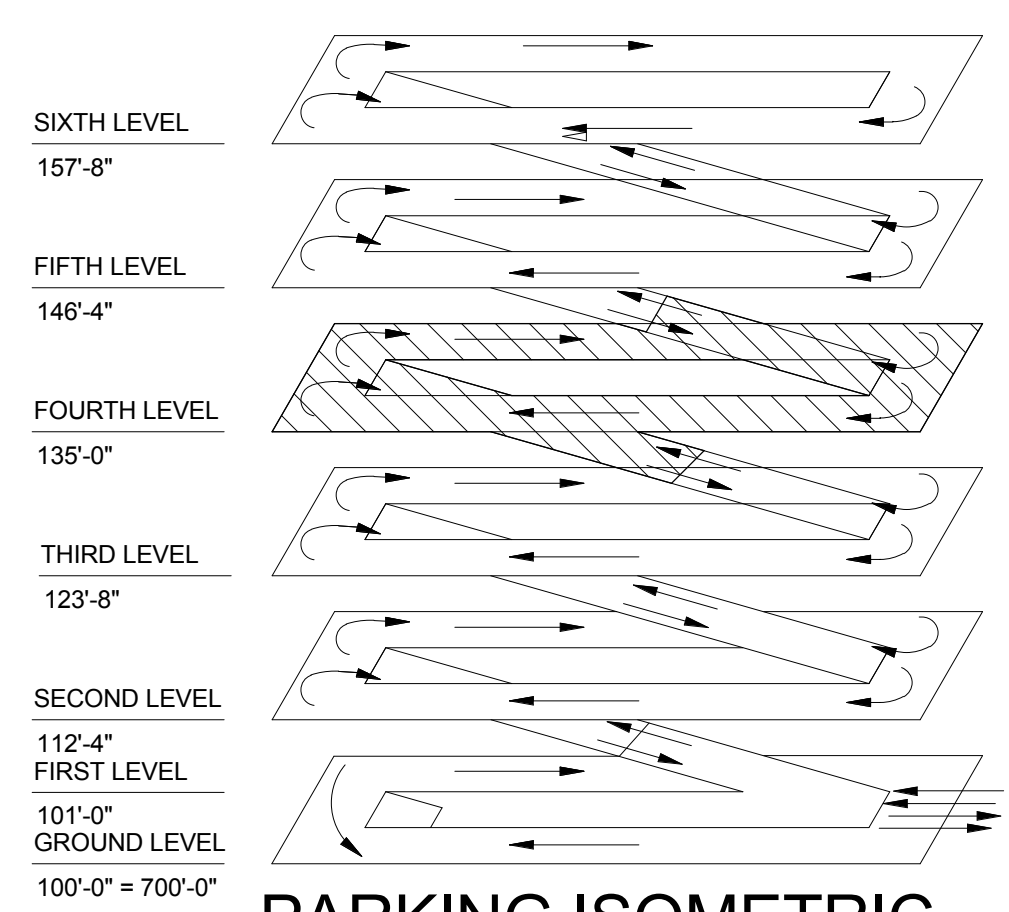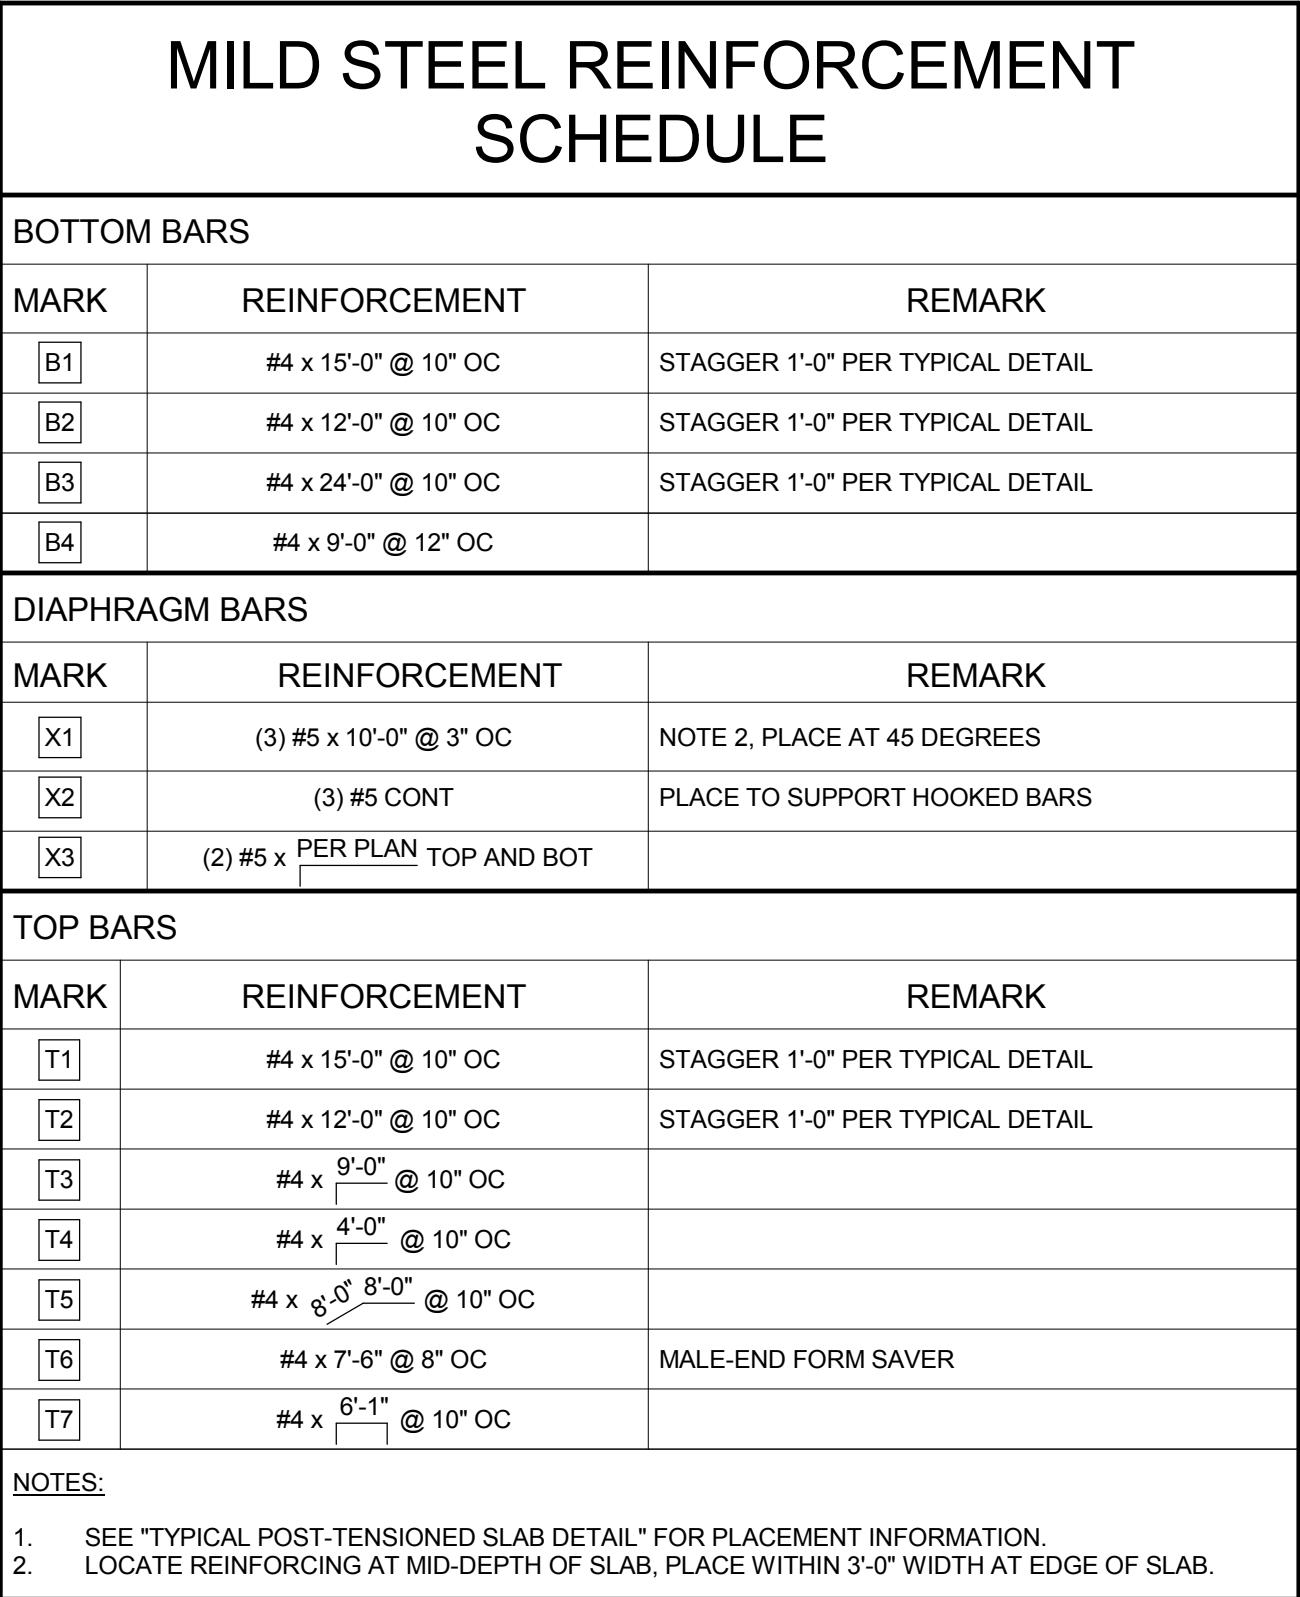


PARKING ISOMETRIC

BID DOCUMENTS

Revision Schedule		CONSULTANTS:		TRUE NORTH		ARCHITECT/ENGINEERS:		Drawing Title		Project Title		Project Number		Office of Construction and Facilities Management					
Comments		Date						 7260 Shadeland Station Indianapolis, Indiana 46256 TEL 317.547.5580 FAX 317.543.0270 www.structurepoint.com								NEW LEVEL 4 PT / REINFORCING PLAN		R.L. Roudebush VA Medical Center Parking Garage	
										Location		Drawing Number							
										INDIANAPOLIS, IN		SF104A				Dwg. 15 of 93			
										Date		Checked		Drawn					
										10/14/14		JAP		BGC					

one eighth inch = one foot
one quarter inch = one foot
three eighths inch = one foot
one half inch = one foot
three quarters inch = one foot
one inch = one foot
three inches = one foot

C:\Ref\Rev\Structure\2013\2010_00022_ST_VA_Indy_POC_CENTRAL_08162014_R51R13_0001.rvt
10/13/2014 8:12:10 AM


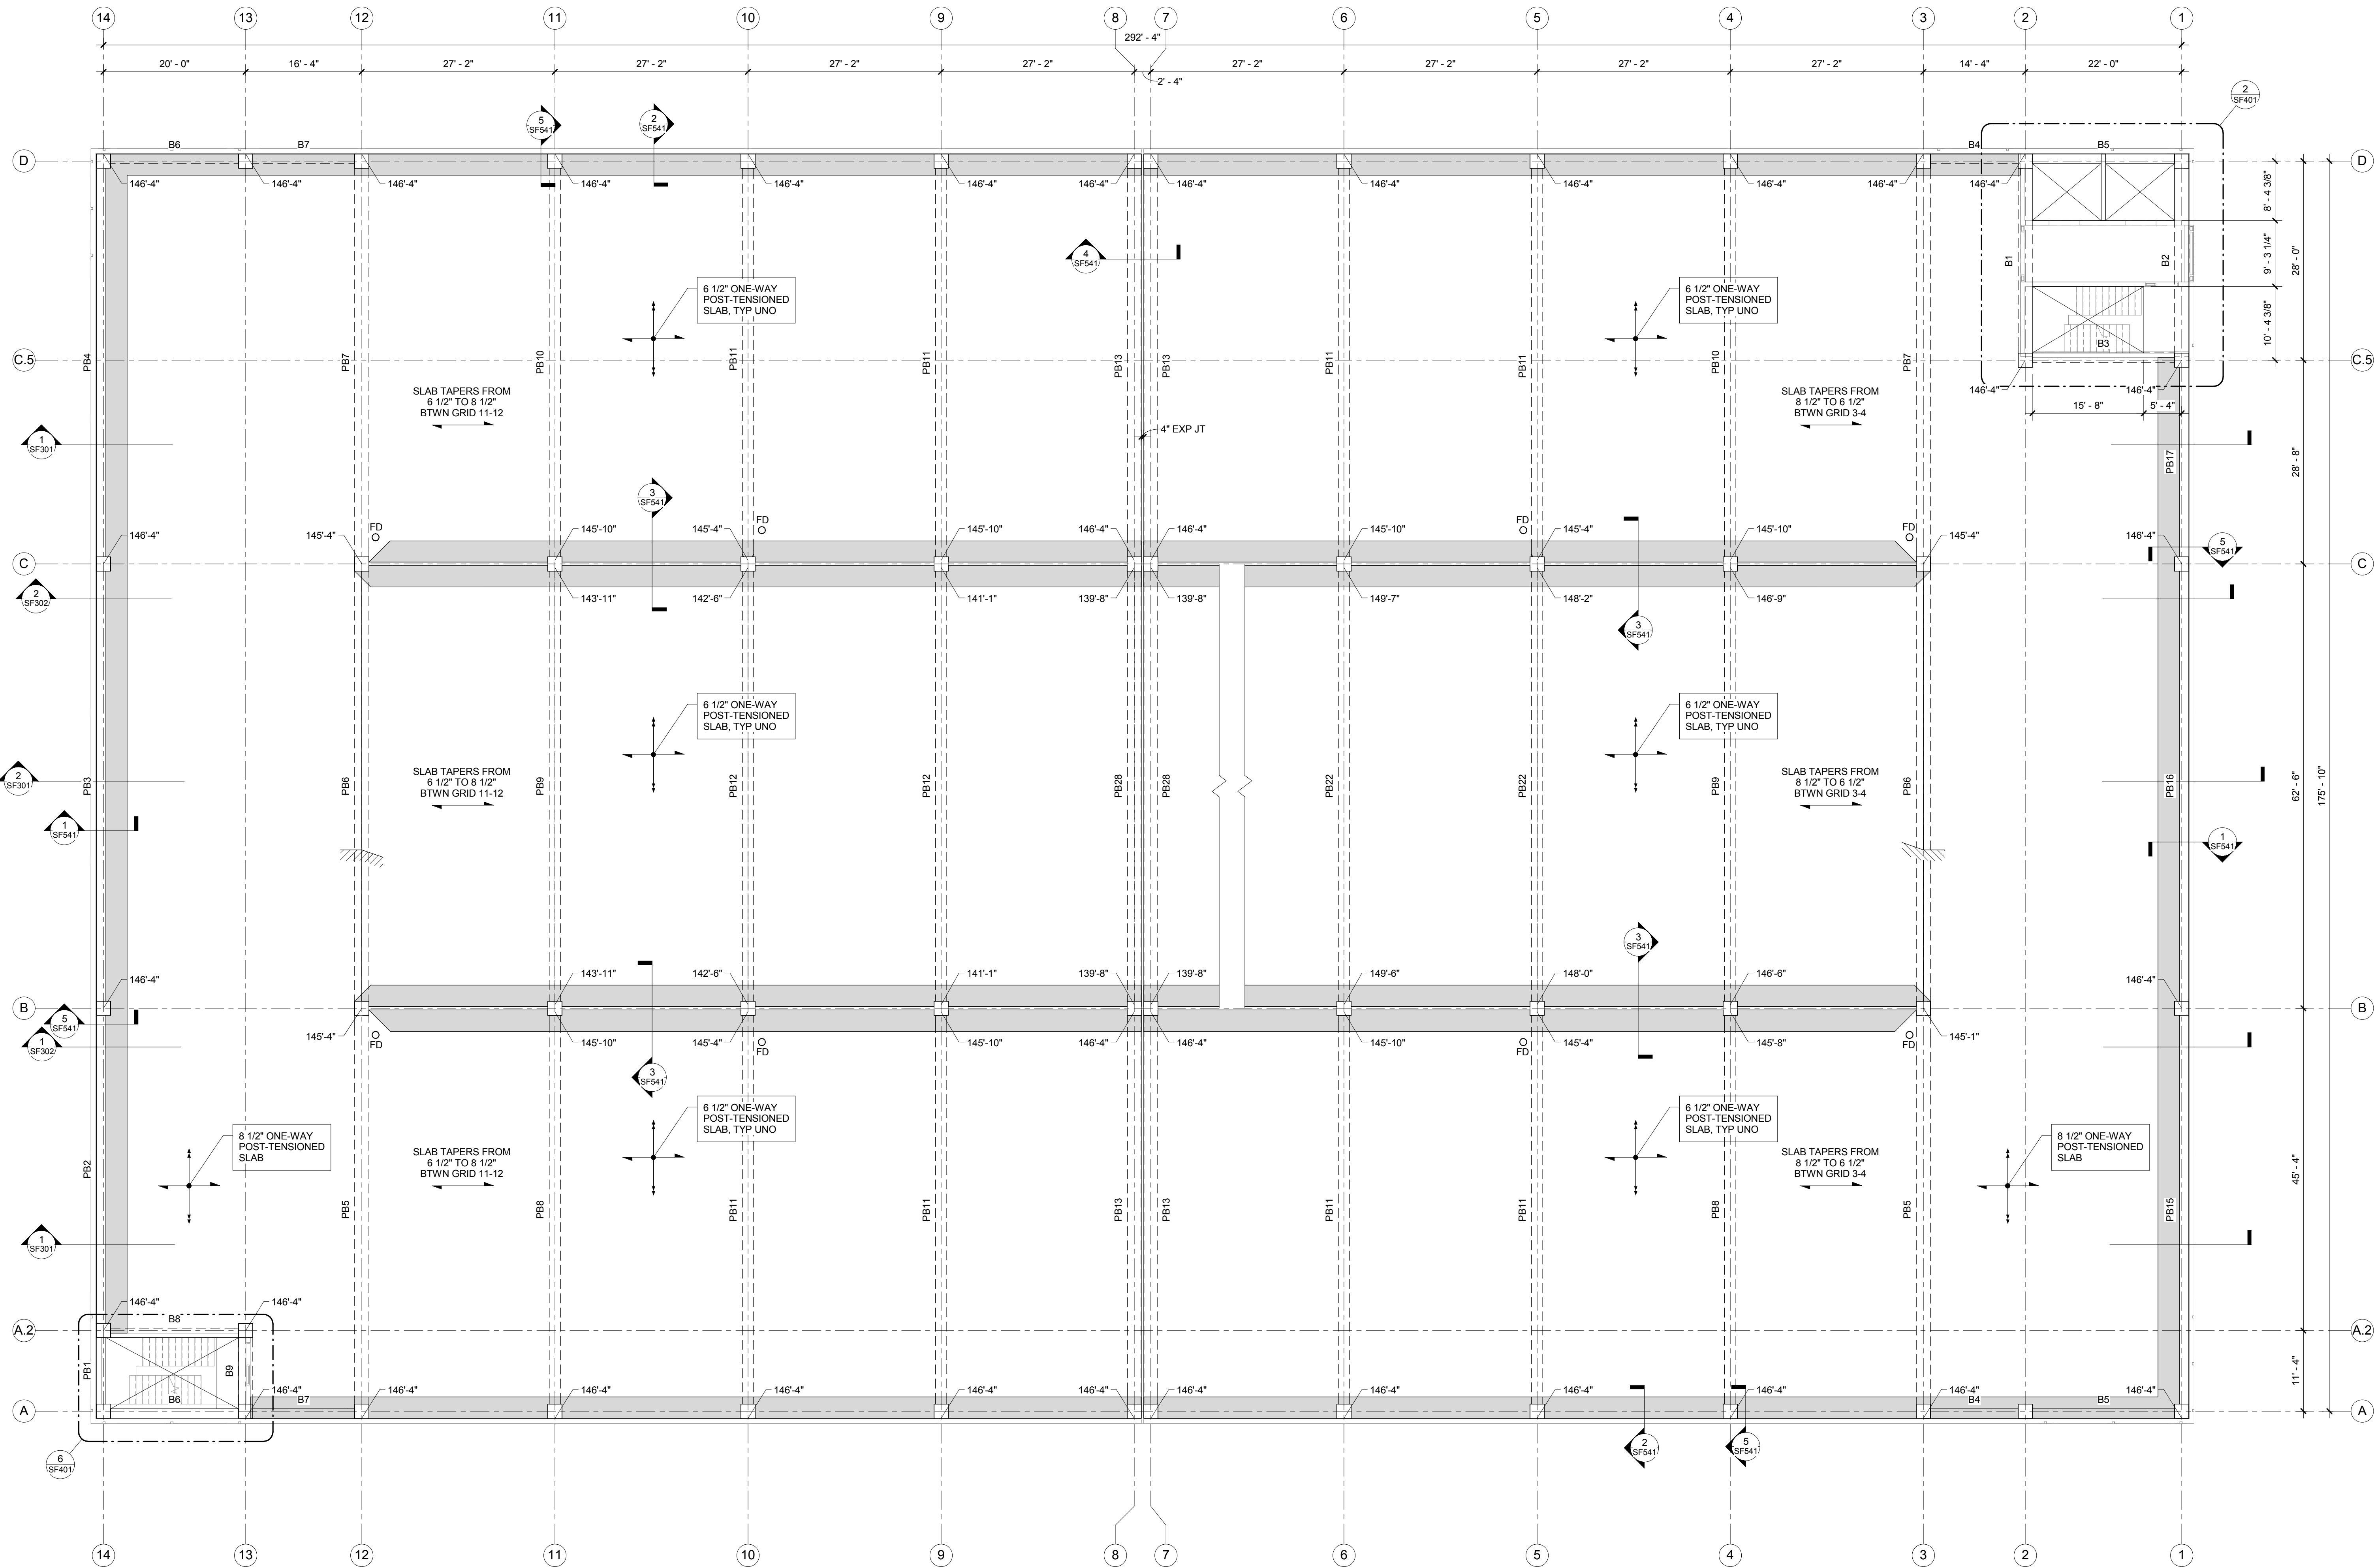


NEW LEVEL 5 FRAMING PLAN

3/32" = 1'-0"

PLAN NOTES:


- REFERENCE TOP OF SLAB (T/SLAB) ELEVATION = 146'-4" UNO. SEE PLAN FOR SPOT ELEVATIONS. TOP OF SLAB ELEVATIONS DO NOT INCLUDE WASH CONCRETE. SEE TYPICAL PERIMETER ELEVATED EDGE OF SLAB DETAIL.
- REFER TO STRUCTURAL GENERAL NOTES, LEGEND, SCHEDULES, TYPICAL DETAILS, AND SPECIAL INSPECTION REQUIREMENTS FOR ADDITIONAL INFORMATION.
- SEE ARCHITECTURAL DRAWINGS FOR LOCATIONS, SIZES, AND DIMENSIONS OF NON-STRUCTURAL ITEMS.
- GALVANIZE ALL EMBEDDED AND EXPOSED STRUCTURAL STEEL.
- SEE REINFORCING NOTES FOR REINFORCING STEEL EPOXY REQUIREMENTS.
- PROVIDE POSITIVE DRAINAGE TO FLOOR DRAIN.
- SPOT ELEVATIONS SHOWN ARE THEORETICAL DESIGN ELEVATIONS BASED ON REVIEW OF EXISTING DOCUMENTS. ACTUAL ELEVATIONS IN FIELD MAY VARY. IT IS THE RESPONSIBILITY OF THE GENERAL CONTRACTOR TO VERIFY ALL RELEVANT ELEVATIONS AND ADJUST AS NECESSARY TO MAINTAIN FLOOR-TO-FLOOR RELATIVE ELEVATIONS AS SHOWN HEREIN.
- SHADING INDICATES AREAS WHERE WASH IS REQUIRED. SEE TYPICAL WASH AT ELEVATED SLAB EDGE DETAIL.
- INSTALL SILANE SEALER ON ALL HORIZONTAL SURFACES.

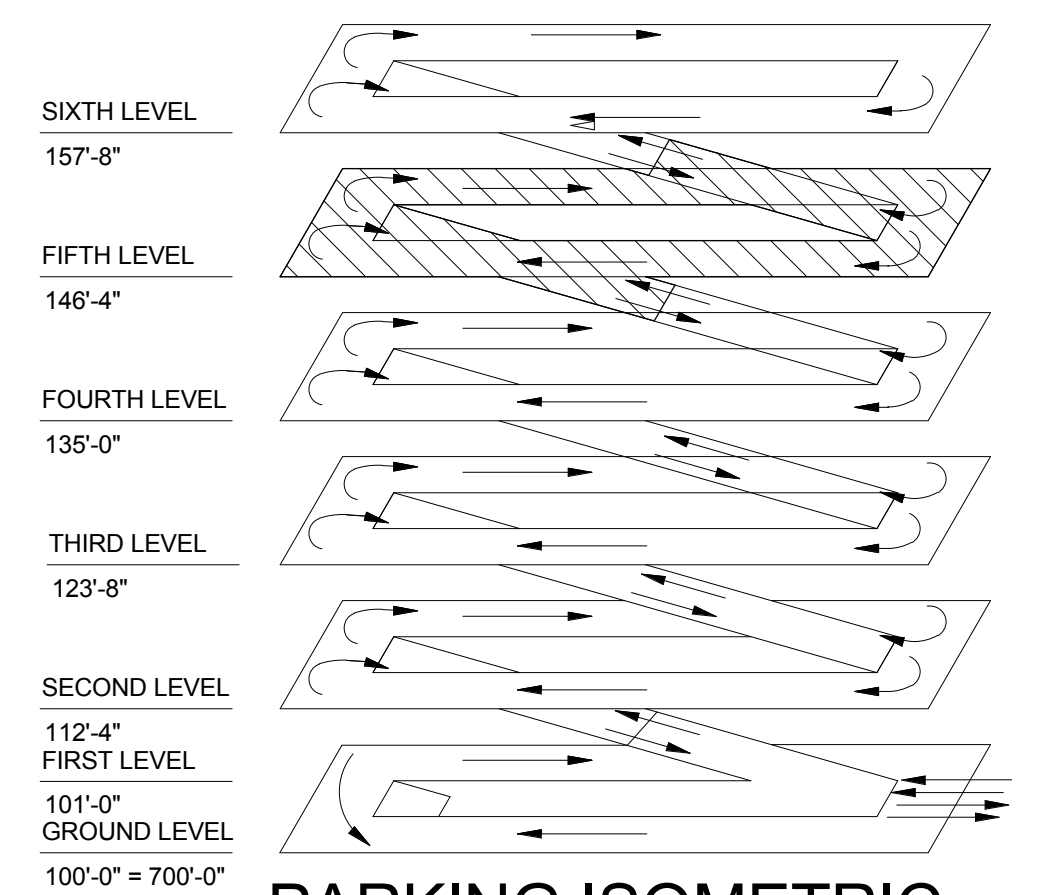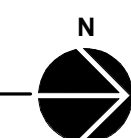

PARKING ISOMETRIC

BID DOCUMENTS

Revision Schedule		CONSULTANTS:	TRUE NORTH	ARCHITECT/ENGINEERS:	Drawing Title	Project Title	Project Number	Building Number	Drawing Number	Office of Construction and Facilities Management			
Comments	Date										Project Number	Building Number	Drawing Number
				 7200 Shadeland Station Indianapolis, Indiana 46256 TEL 317.547.5980 FAX 317.543.0270 www.structurepoint.com			NEW LEVEL 5 FRAMING PLAN	R.L. Roudebush VA Medical Center Parking Garage	583-330	20	SF105	Dwg. 16 of 93	VA Department of Veterans Affairs

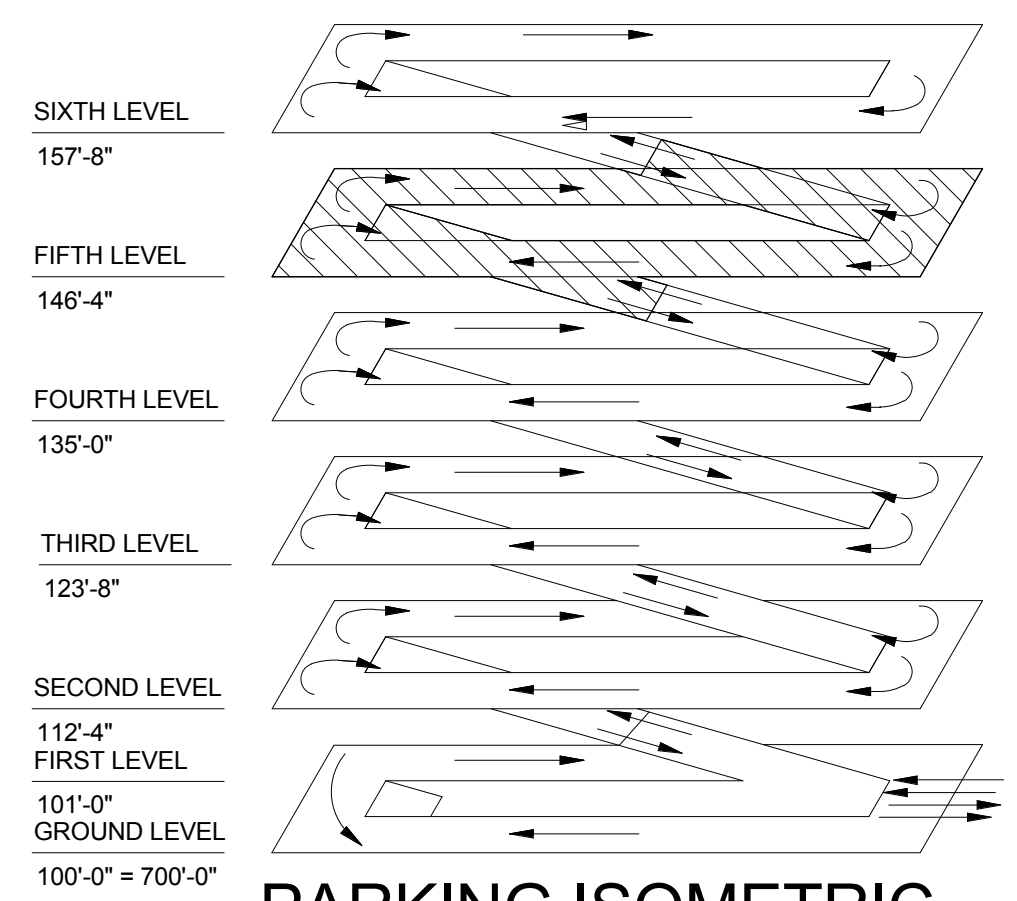


VA Department of
Veterans Affairs

Project Number
583-330

Building Number
20


Drawing Number
SF1

Dwg.

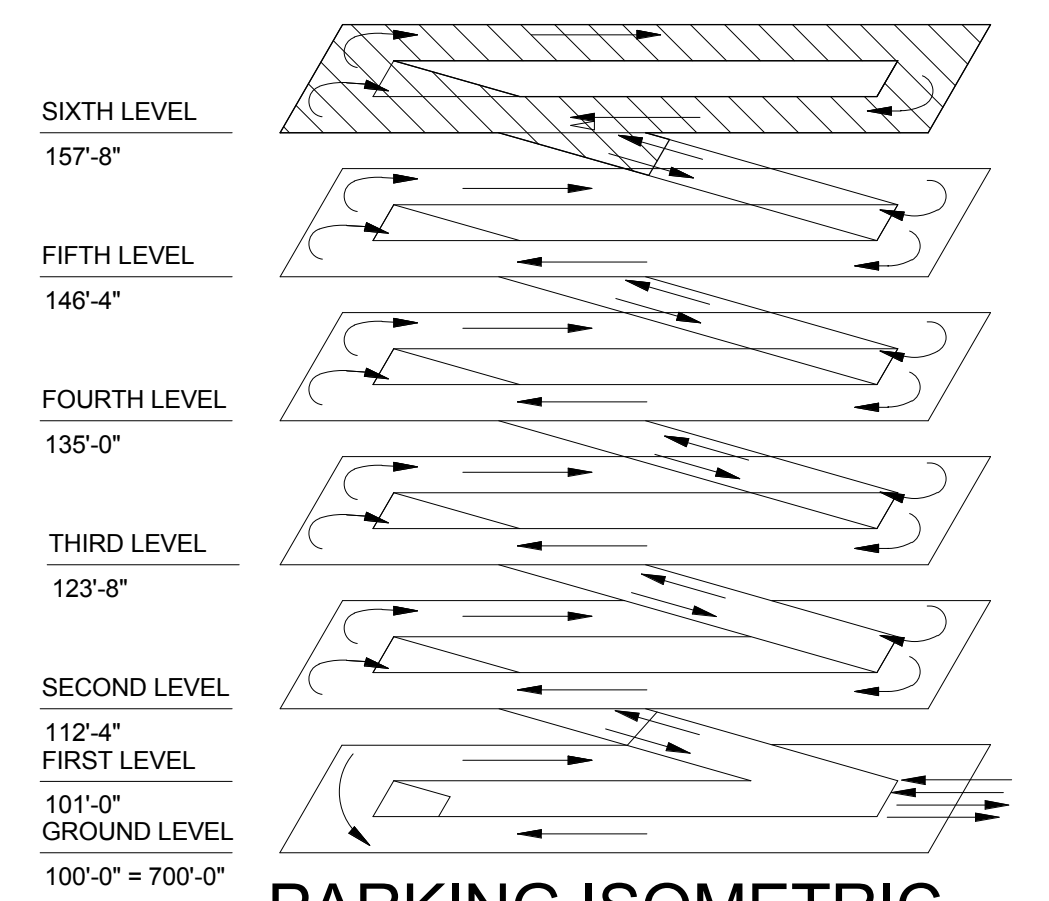

BID DOCUMENTS

Revision Schedule		CONSULTANTS:		TRUE NORTH		ARCHITECT/ENGINEERS:			Drawing Title		Project Title		Project Number		Office of Construction and Facilities Management				
Comments		Date						 7260 Shadeland Station Indianapolis, Indiana 46226 TEL 317-547-5580 FAX 317-543-0270 www.structurepoint.com						NEW LEVEL 6 FRAMING PLAN			R.L. Roudebush VA Medical Center Parking Garage		583-330
												Location INDIANAPOLIS, IN		Drawing Number		VA Department of Veterans Affairs			
												Date 10/14/14		Checked JAP				Drawn BGC	
														SF106					
														Dwg.18 of 93					

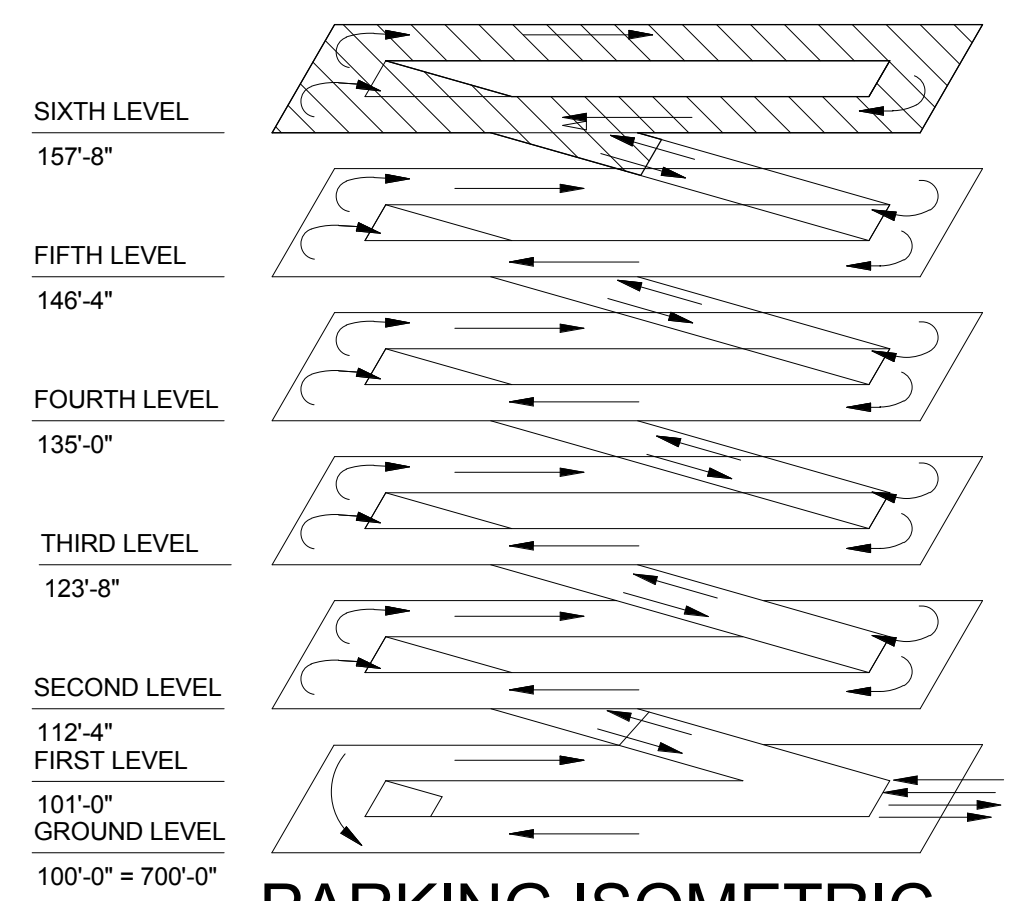


VA Department of
Veterans Affairs

Office of
Construction
and Facilities
Management


VA Department of
Veterans Affairs

one eighth inch = one foot
0 4 8 16
C:\Users\jason\OneDrive\Documents\Drawings\10132014_81235 AM
10/13/2014 8:12:35 AM
three eighths inch = one foot
0 4 8 16
one quarter inch = one foot
0 4 8 16
one half inch = one foot
0 4 8 16
three quarters inch = one foot
0 4 8 16
one inch = one foot
0 4 8 16
one and one half inches = one foot
0 4 8 16
two inches = one foot
0 4 8 16
three inches = one foot
0 4 8 16

FOR REFERENCE
ONLY

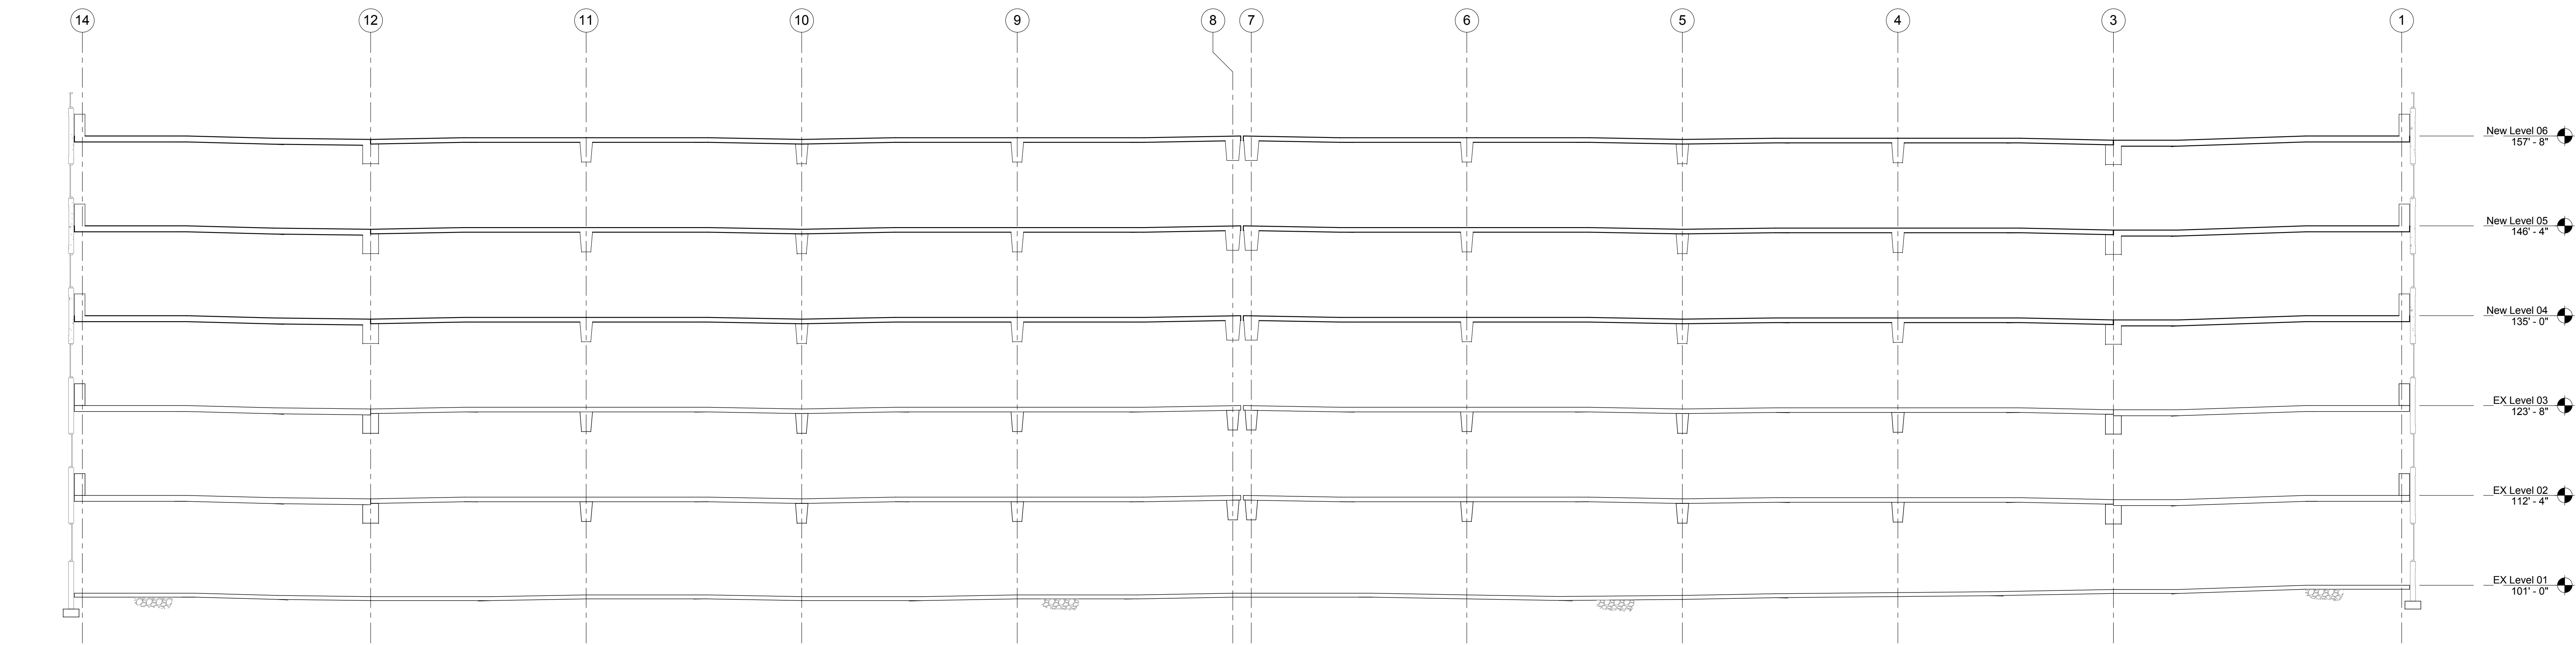

1
SF301
BUILDING SECTION BETWEEN GRIDS A AND B AND BETWEEN GRIDS C AND D
1" = 10'-0"

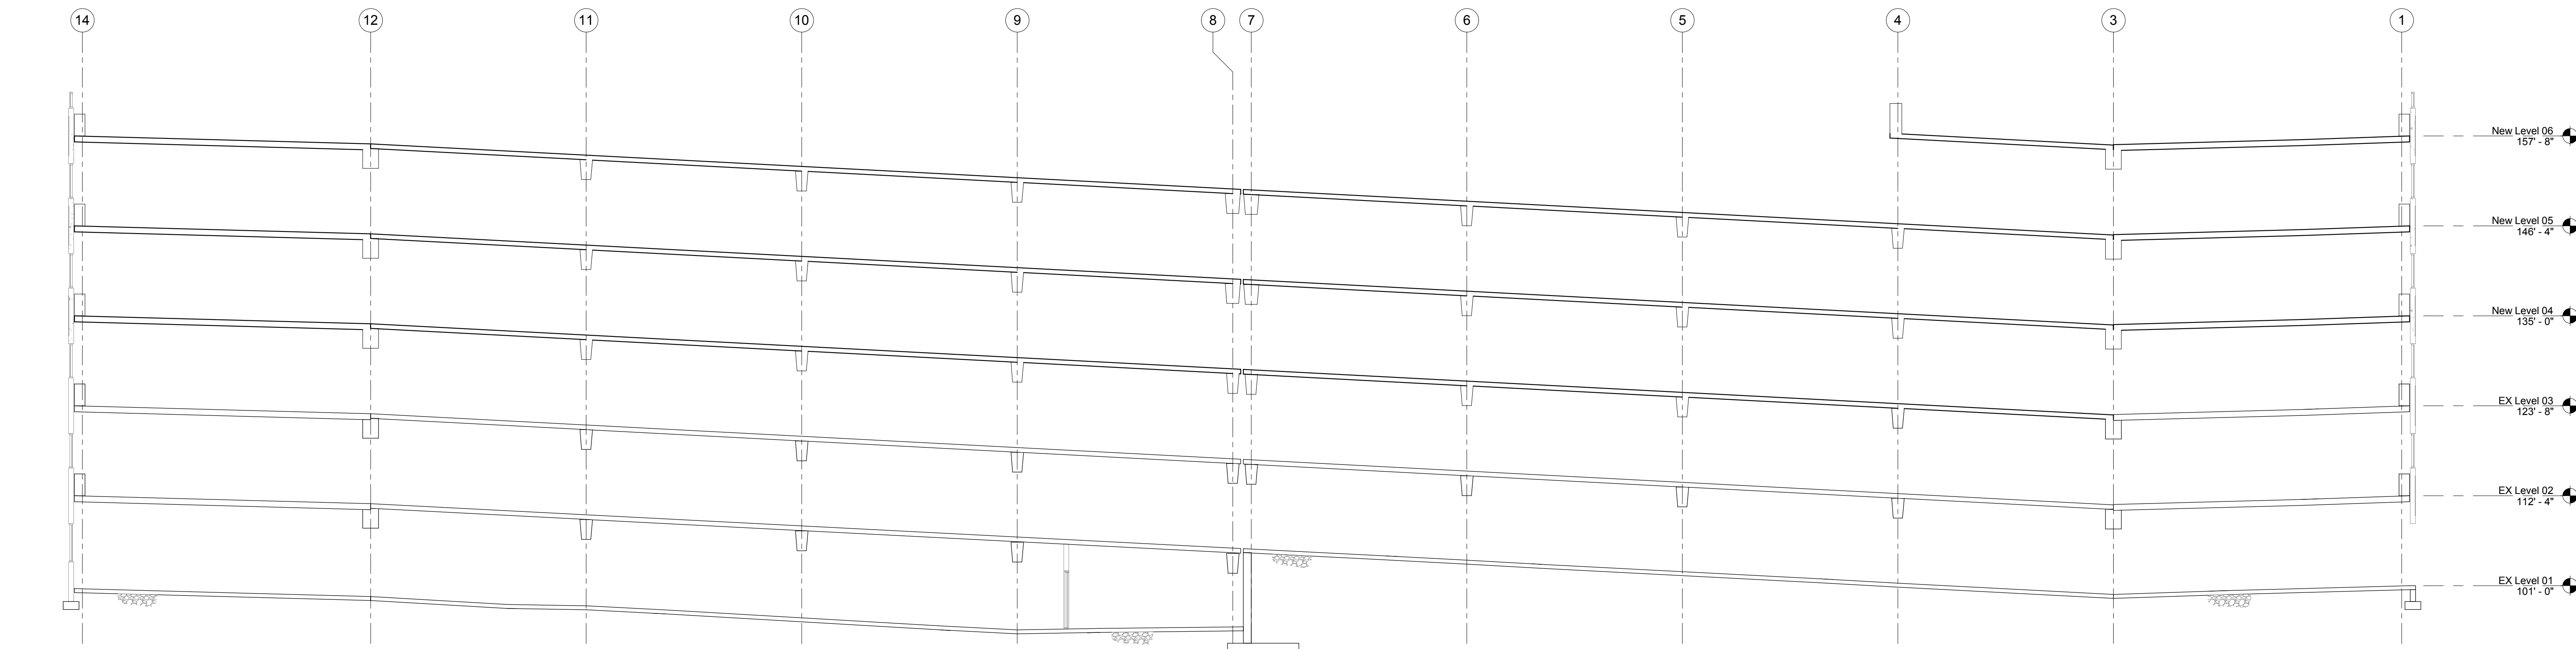

2
SF301
BUILDING SECTION BETWEEN GRIDS B AND C
1" = 10'-0"

Revision Schedule Comments Date		CONSULTANTS: 	TRUE NORTH 	ARCHITECT/ENGINEERS:  7260 Shadeland Station Indianapolis, Indiana 46256 TEL 317.847.5580 / FAX 317.543.0270 www.structurepoint.com  			Drawing Title BUILDING SECTIONS		Project Title R.L. Roudebush VA Medical Center Parking Garage Location INDIANAPOLIS, IN Date 10/14/14 Checked JAP Drawn BGC		Project Number 583-330 Building Number 20 Drawing Number SF301 Dwg.20 of 93	Office of Construction and Facilities Management VA Department of Veterans Affairs
---------------------------------------	--	---	--	--	--	--	------------------------------------	--	--	--	---	---